


SEC. 12, TWP. 18N, R. 7E.

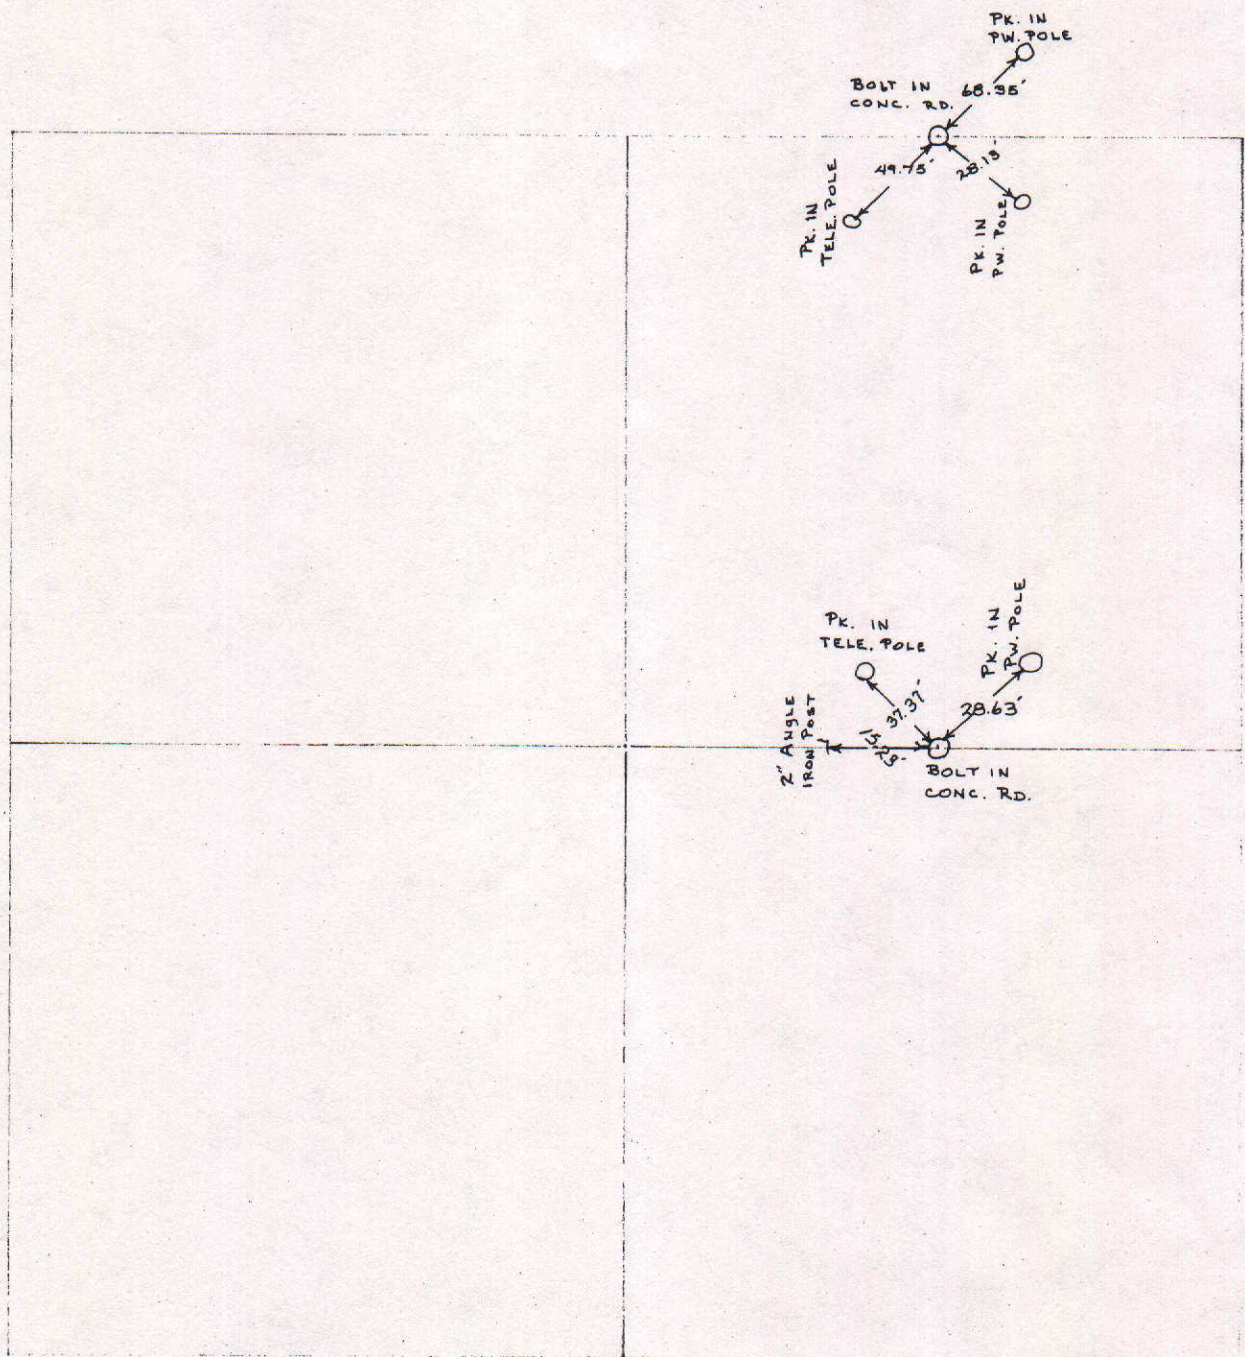


COUNTY SURVEYOR'S - SECTION CORNER TIES

SECTION	TOWNSHIP	RANGE	BOOK	PAGE	ELEVATION	UC ZONE	STATE PLANE COORD	LATITUDE	LONGITUDE
12	18N	7E	8	13A			X= Y=		

PK Nail up .5' on the East
Side of Combination Pole

PK Nail up 1' on the South-east
Side of Combination Pole

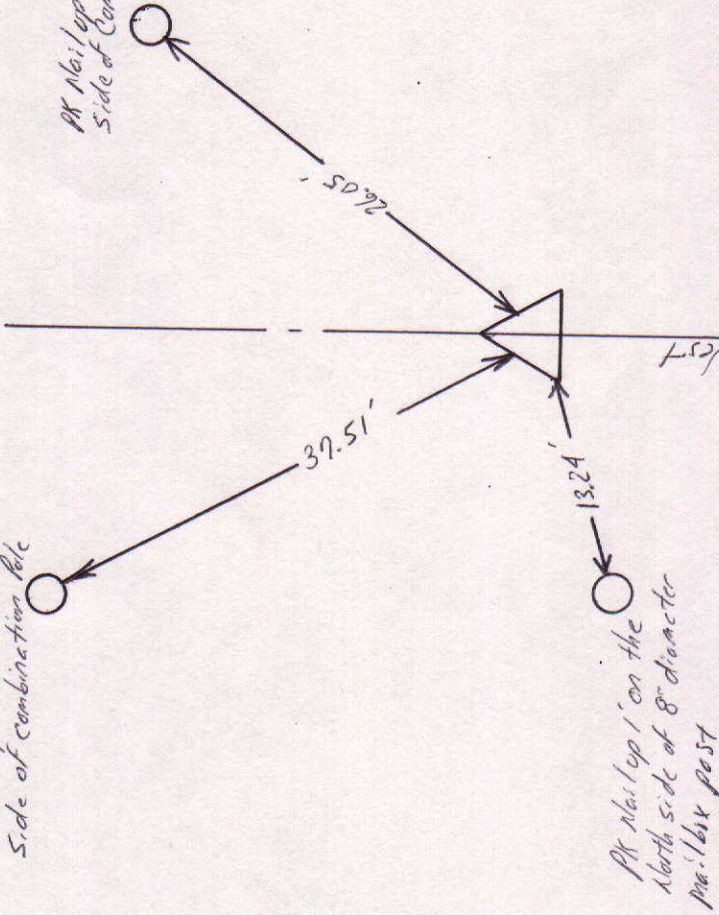

NORTH


SCALE 1" = 40'

SHEET ___ OF ___ SHEETS

Tied by: LP:JB Date: 7/20/95
 Drawn by: BAN Date: 8/22/95
 Checked by: _____ Date: _____

DESCRIPTION OF MONUMENT

1" Iron Pipe in Concrete Flush
 With Surface of asphalt Road

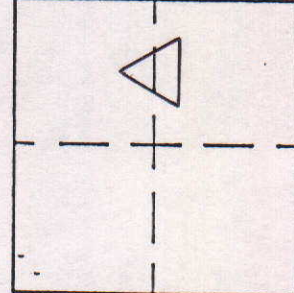

MARKER LOCATION

Approved: _____ Date: _____
 COUNTY SURVEYOR

COUNTY SURVEYOR'S - SECTION CORNER TIES

SECTION	TOWNSHIP	RANGE	BOOK	PAGE	ELEVATION	UC ZONE	STATE PLANE COORD	LATITUDE	LONGITUDE
12	18	7					X= Y=		





NORTH

SCALE 1"=40'

SHEET ___ OF ___ SHEETS

Tied by: _____ Date: _____
 Drawn by: BAN Date: 4-27-92
 Checked by: _____ Date: _____

DESCRIPTION OF MONUMENT

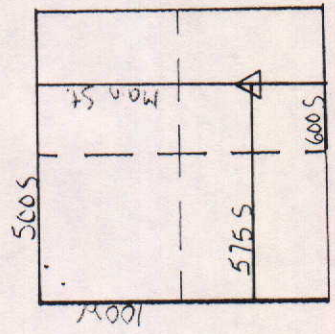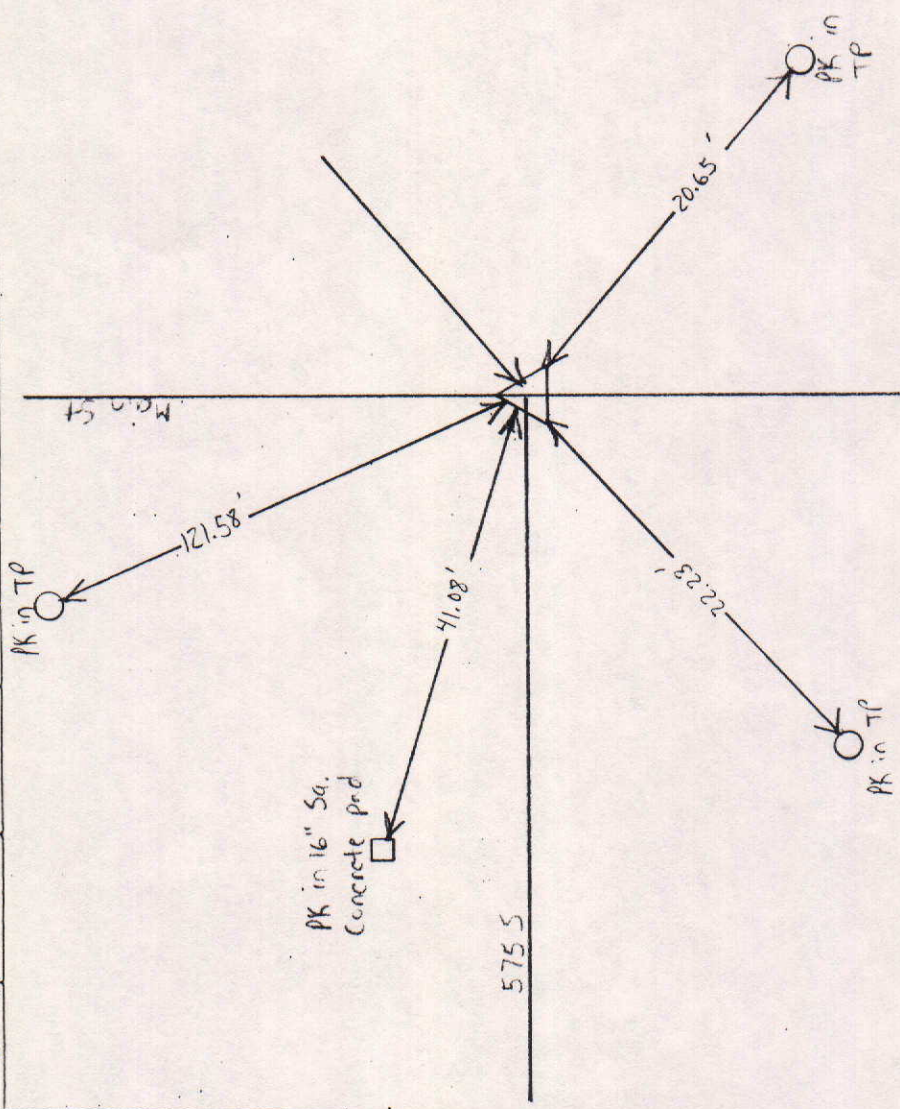


MARKER LOCATION

Approved: _____ Date: _____
 COUNTY SURVEYOR

COUNTY SURVEYOR'S - SECTION CORNER TIES

SECTION	TOWNSHIP	RANGE	BOOK	PAGE	ELEVATION	UC ZONE	STATE PLANE COORD	LATITUDE	LONGITUDE
12	18N	7E	8	12B			X=	Y=	

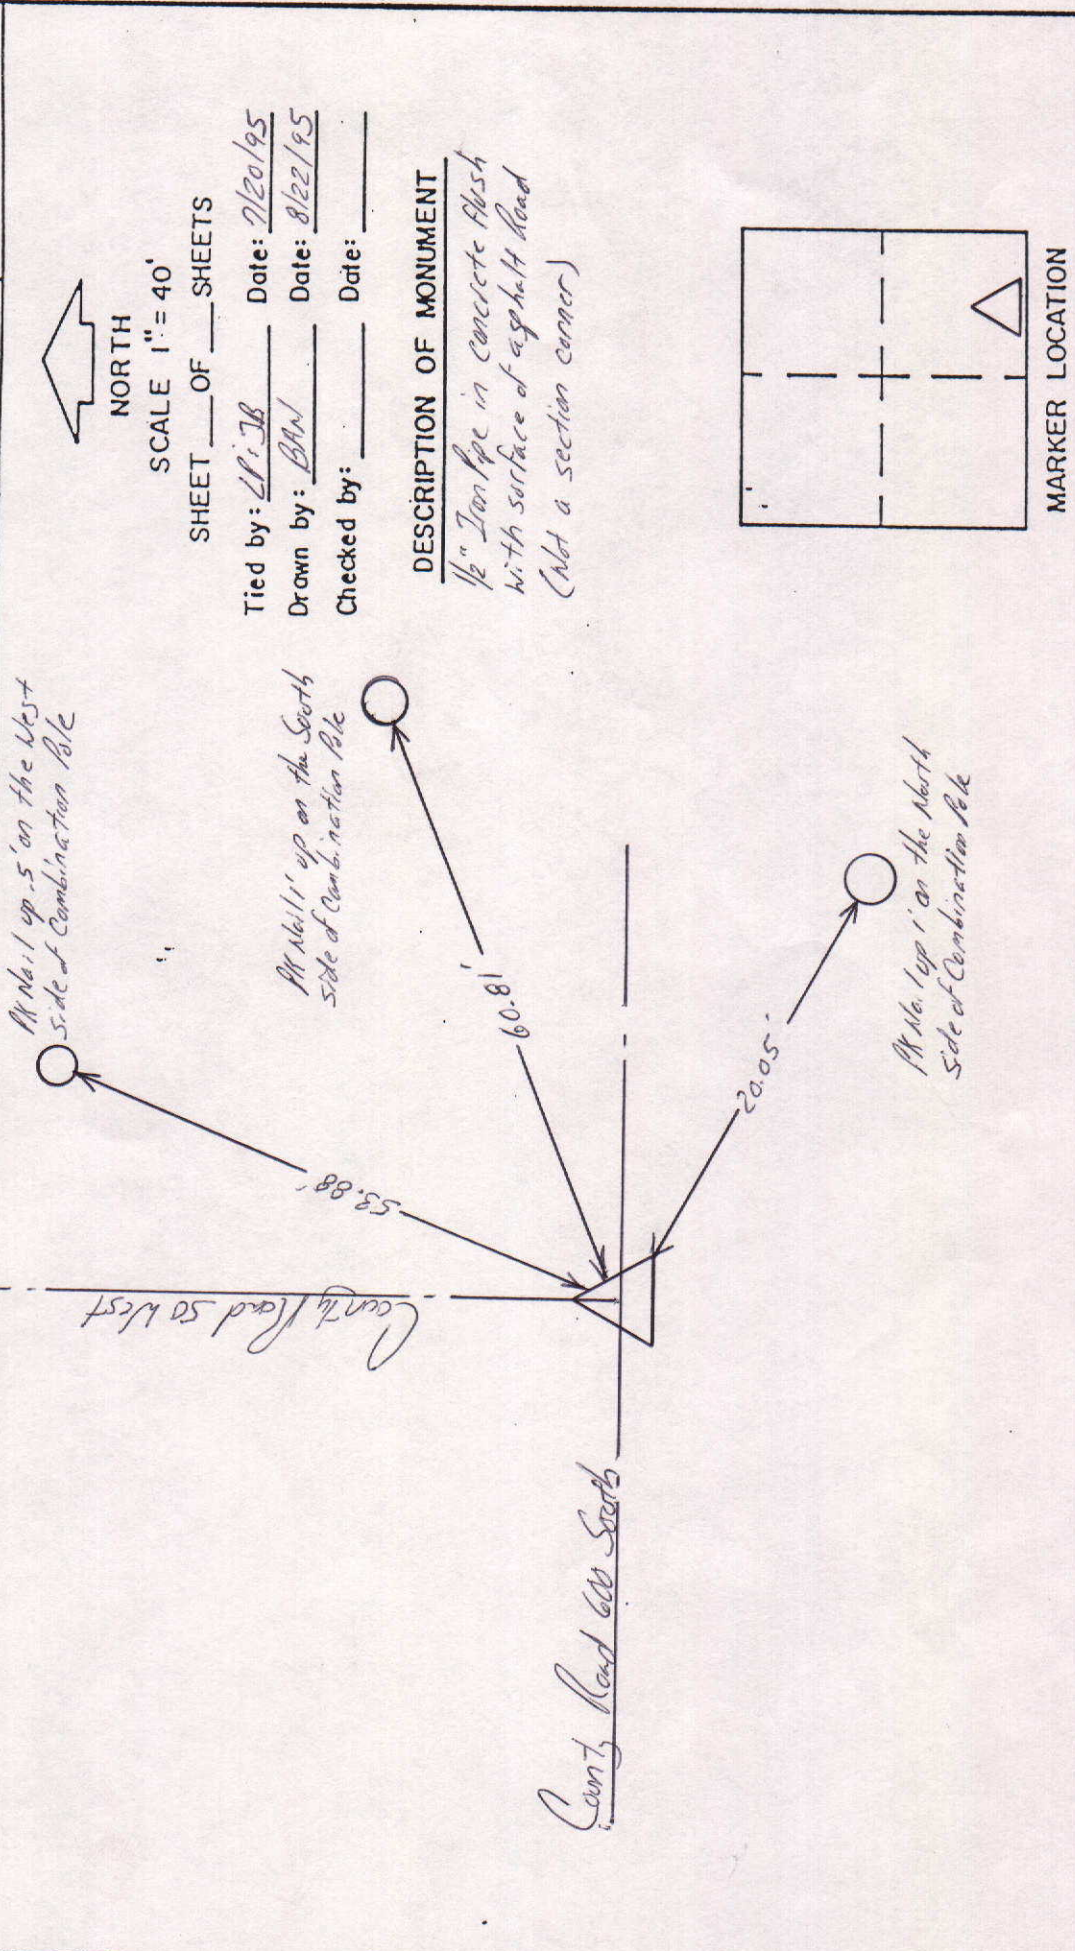


NORTH
 SCALE 1" = 40'
 SHEET ___ OF ___ SHEETS
 Tied by: LLB Date: 7/20/95
 Drawn by: BAW Date: 8/22/95
 Checked by: _____ Date: _____

DESCRIPTION OF MONUMENT
1/2" Iron Pipe in Concrete Flush
with surface of asphalt road
(Not a section corner)

Approved: _____ Date: _____
 COUNTY SURVEYOR

COUNTY SURVEYOR'S - SECTION CORNER TIES

SECTION	TOWNSHIP	RANGE	BOOK	PAGE	ELEVATION	UC ZONE	STATE PLANE COORD	LATITUDE	LONGITUDE
12	18	7				X=	Y=		

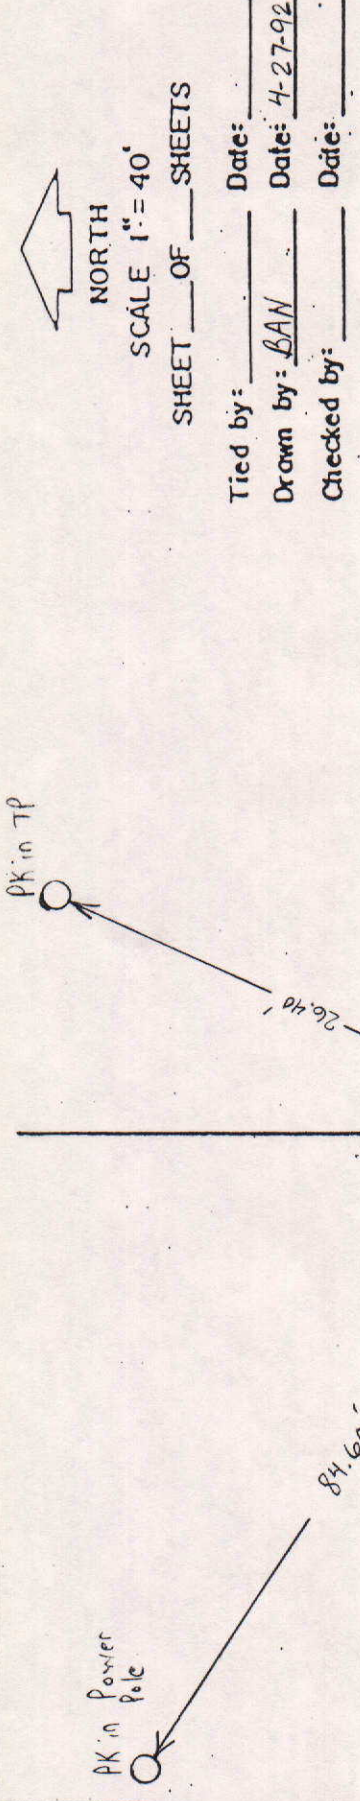


NORTH

SCALE 1" = 40'

SHEET ___ OF ___ SHEETS

Tied by: _____ Date: _____
 Drawn by: BAN Date: 4-27-92
 Checked by: _____ Date: _____

DESCRIPTION OF MONUMENT

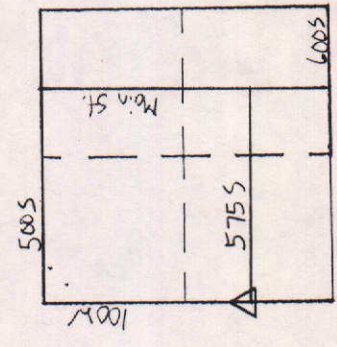


MARKER LOCATION

Approved: _____ Date: _____
 COUNTY SURVEYOR

COUNTY SURVEYOR'S - SECTION CORNER TIES

SECTION	TOWNSHIP	RANGE	BOOK	PAGE	ELEVATION	UC ZONE	STATE PLANE COORD	LATITUDE	LONGITUDE
12	18N	7E	9	11B			X=	Y=	

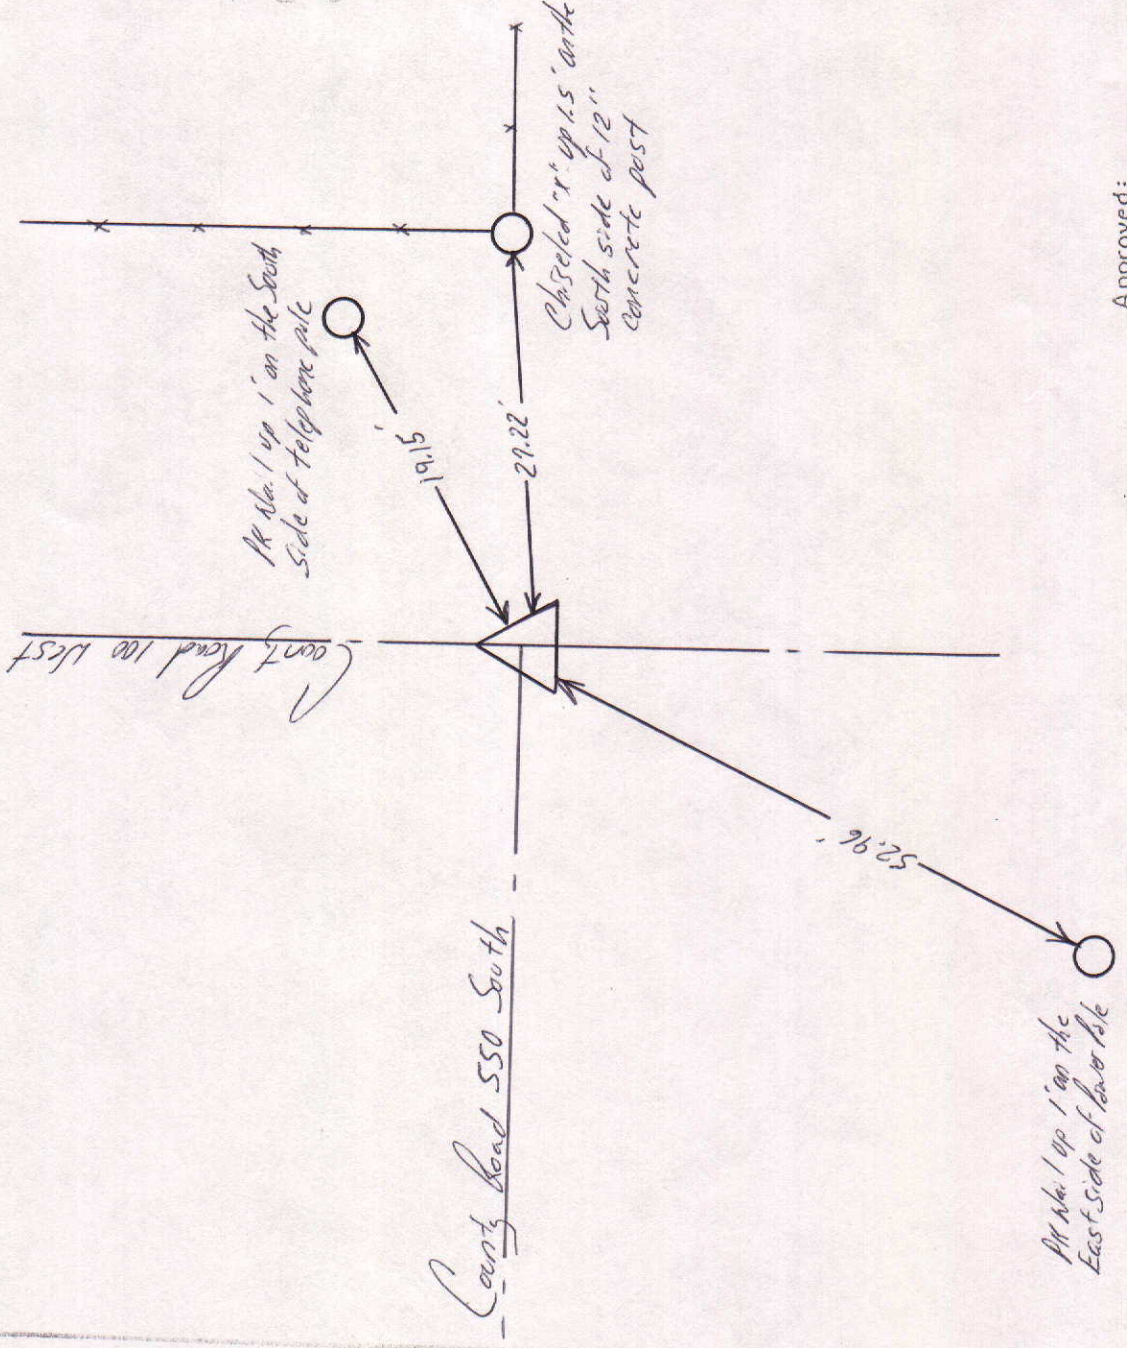

NORTH


SCALE 1" = 40'

SHEET 1 OF 1 SHEETS

Tied by: LP:JB Date: 7/19/95
 Drawn by: BAW Date: 8/24/95
 Checked by: _____ Date: _____

DESCRIPTION OF MONUMENT

3/4" Iron pin in concrete flush with surface of asphalt road

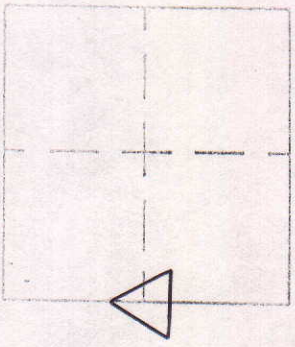

MARKER LOCATION

Approved: _____ Date: _____
 COUNTY SURVEYOR

COUNTY SURVEYOR'S - SECTION CORNER TIES

SECTION	TOWNSHIP	RANGE	BOOK	PAGE	ELEVATION	UC ZONE	STATE PLANE COORD	LATITUDE	LONGITUDE
12	18N	7E	9	11A			X= Y=		

1/8" Nail up .5' on the West side of telephone pole

1/8" Nail up .5' on the South side of power pole



24.77'

46.59'



Chiseled "x" up in the South side of 18" diameter concrete post



NORTH

SCALE 1" = 40'


SHEET OF SHEETS

Tied by: LP: JB Date: 7/19/95
 Drawn by: BW Date: 8/24/95
 Checked by: _____ Date: _____

DESCRIPTION OF MONUMENT

3/4" Iron Pipe in Concrete Flash with surface of asphalt Road

County Road 100 West

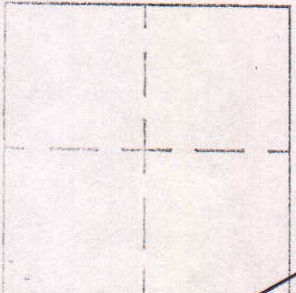

MARKER LOCATION

Approved: _____

Date: _____

COUNTY SURVEYOR

COUNTY SURVEYOR'S - SECTION CORNER TIES

SECTION	TOWNSHIP	RANGE	BOOK	PAGE	ELEVATION	UC ZONE	STATE PLANE	COORD	LATITUDE	LONGITUDE
12	18N	7E	1	10				X=	Y=	



NORTH

SCALE 1"= 40'

SHEET ___ OF ___ SHEETS



Tied by: L.R. & BAN Date: 11/26/95 (9000H)

Drawn by: BAN Date: 5/17/95 (2:40PM)

Checked by: _____ Date: _____

DESCRIPTION OF MONUMENT

Chiseled "x" in granite stone, 2" above natural ground, 147' ± South of RR Spike; 15' East of fence line; 30' South ± from 10" diameter tree that sits 1' West of fence line; 10' North of 8" diameter tree that sits 1' West of fence line; 2' South of metal post in fence line

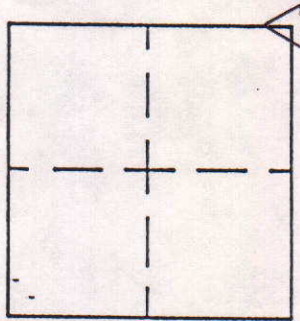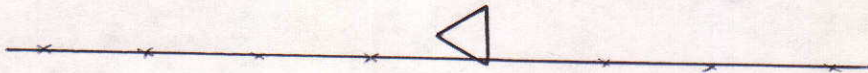

MARKER LOCATION

Approved: _____

Date: _____

COUNTY SURVEYOR