


SEC. 32, TWP. 18 N, R.7E.

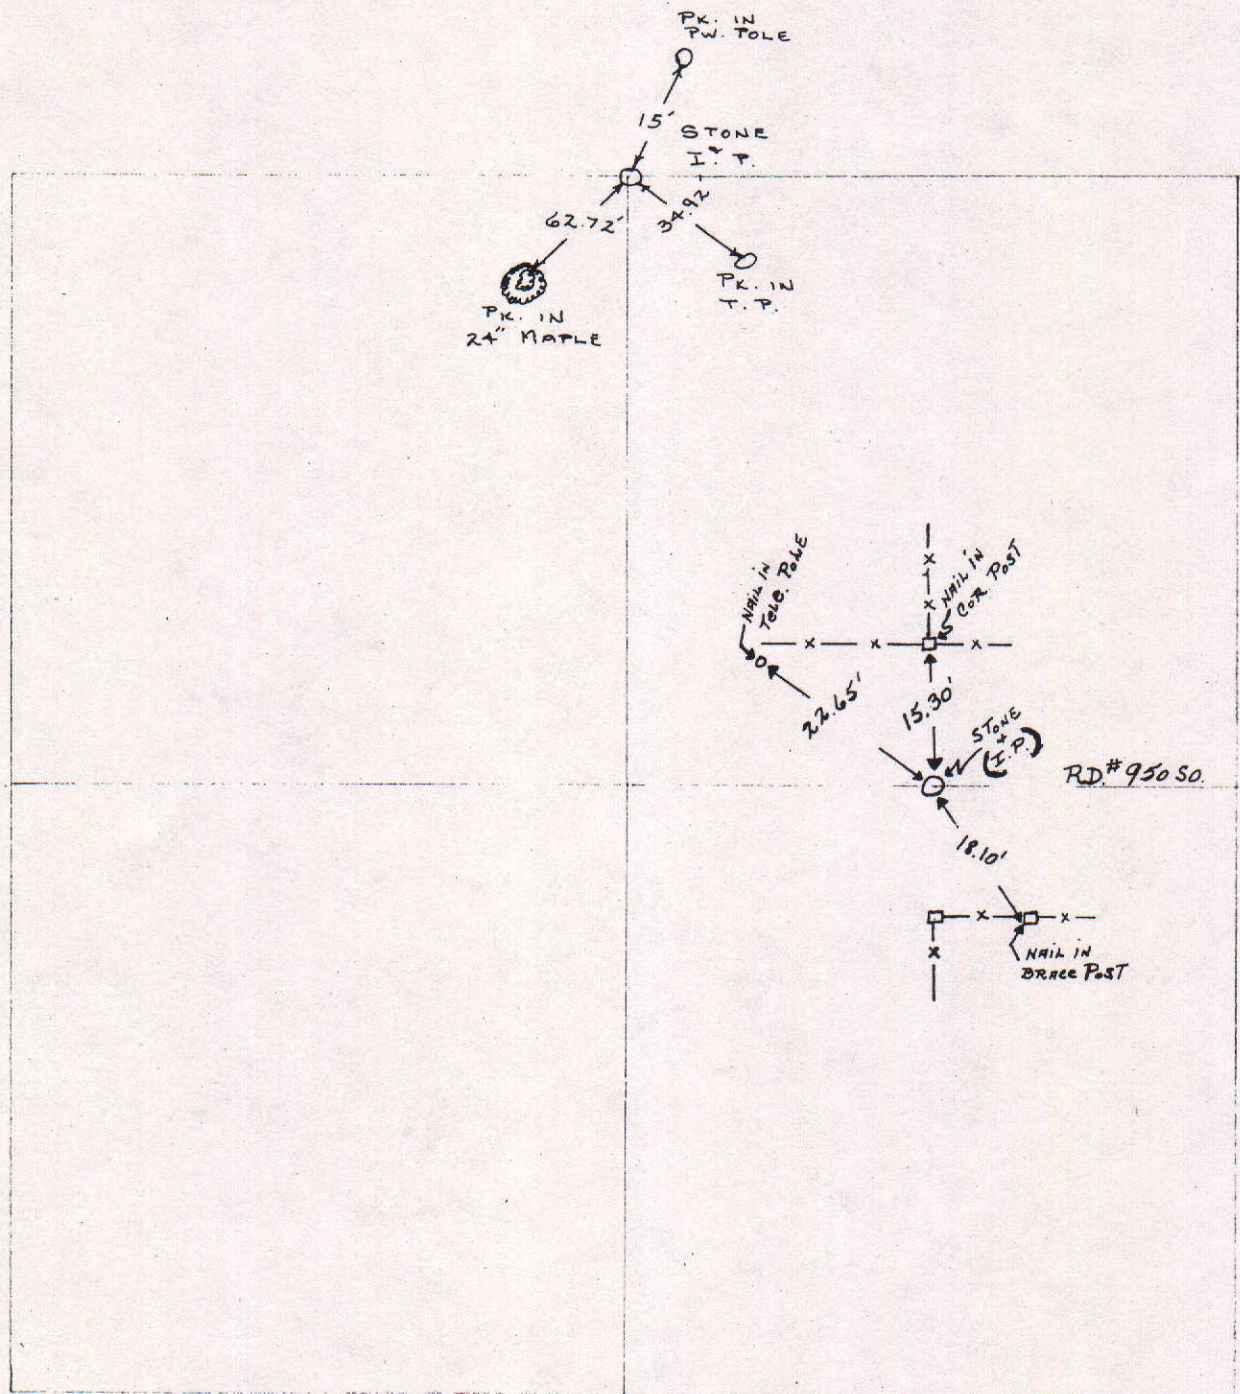

COUNTY SURVEYOR'S - SECTION CORNER TIES

SECTION	TOWNSHIP	RANGE	BOOK	PAGE	ELEVATION	UC ZONE	STATE PLANE COORD	LATITUDE	LONGITUDE
32	18N	7E	7	2A			X= Y=		

NORTH

SCALE 1"= 40'

SHEET ___ OF ___ SHEETS

Tied by: LP: JB

Date: 7/7/95

Drawn by: BAW

Date: 8/14/95

Checked by: _____

Date: _____

DESCRIPTION OF MONUMENT

1" Iron Pipe in concrete flush with surface of asphalt Road

State Road No. 9

County Road 950 South

PK No. 1 up 2.5' on the West Side of 10" diameter wood corner post

33.10'

PK No. 1 up 2' on the North Side of Combination pile

24.33'

PK No. 1 up 1' on the North Side of Power Pole

57.96'

MARKER LOCATION

Approved: _____

Date: _____

COUNTY SURVEYOR

COUNTY SURVEYOR'S - SECTION CORNER TIES



SECTION	TOWNSHIP	RANGE	BOOK	PAGE	ELEVATION	UC ZONE	STATE PLANE COORD	LATITUDE	LONGITUDE
32	18N	7E					X= Y=		



Tied by: BW & K.B. Date: 6-16-99
 Drawn by: K.B. Date: 6-29-99
 Checked by: _____ Date: _____

DESCRIPTION OF MONUMENT

Brass Plug in Concrete
 Flush w/ Surface of Asphalt
 Road

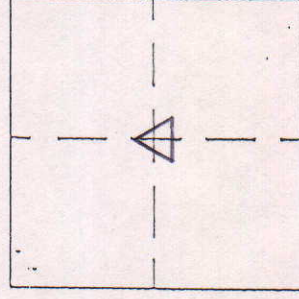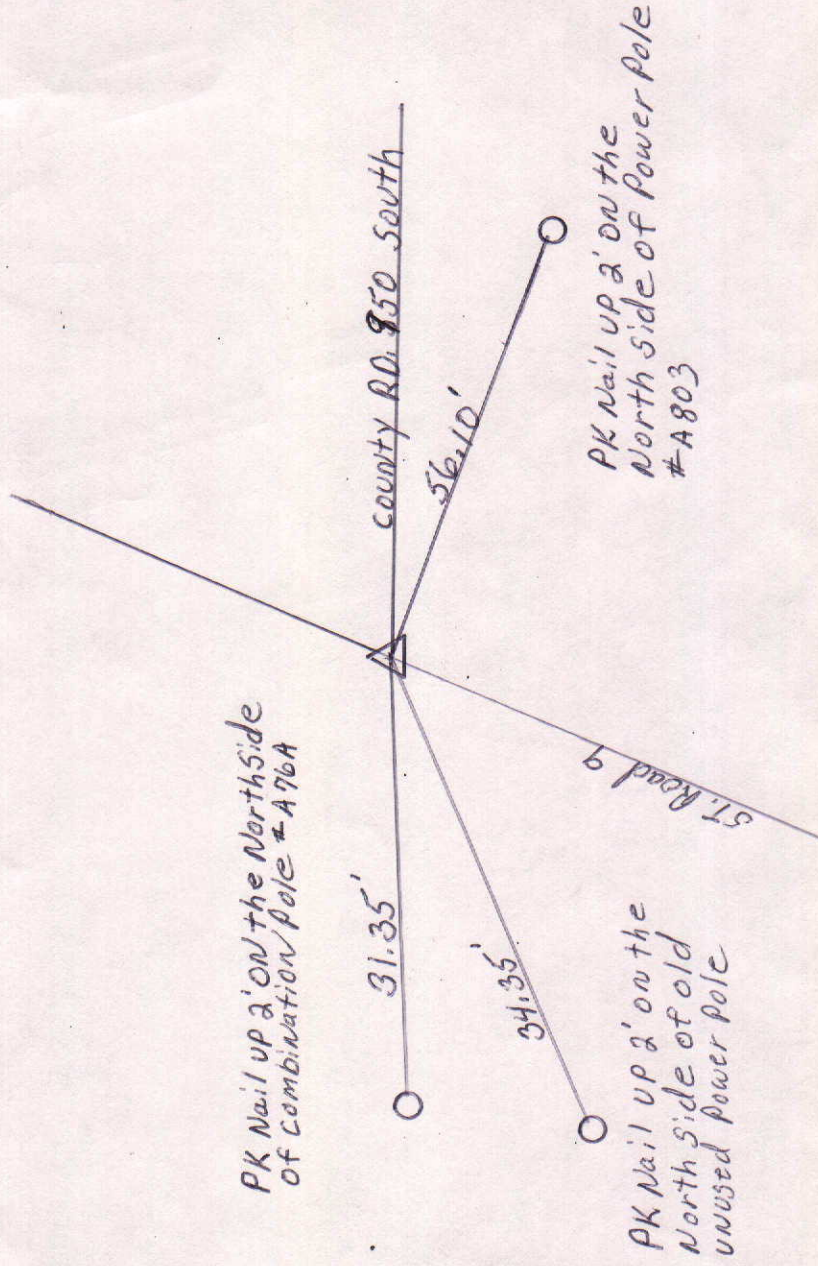

MARKER LOCATION

Approved: _____ Date: _____
 COUNTY SURVEYOR

COUNTY SURVEYOR'S - SECTION CORNER TIES

SECTION	TOWNSHIP	RANGE	BOOK	PAGE	ELEVATION	UC ZONE	STATE PLANE COORD	LATITUDE	LONGITUDE
32	18	7					X=	Y=	



NORTH

SCALE 1" = 40'



SHEET ___ OF ___ SHEETS

Tied by: BAN:DM Date: 4-8-93

Drawn by: BAN Date: 4-26-93

Checked by: _____ Date: _____

DESCRIPTION OF MONUMENT

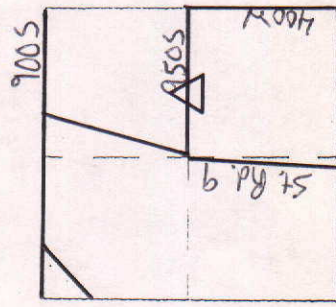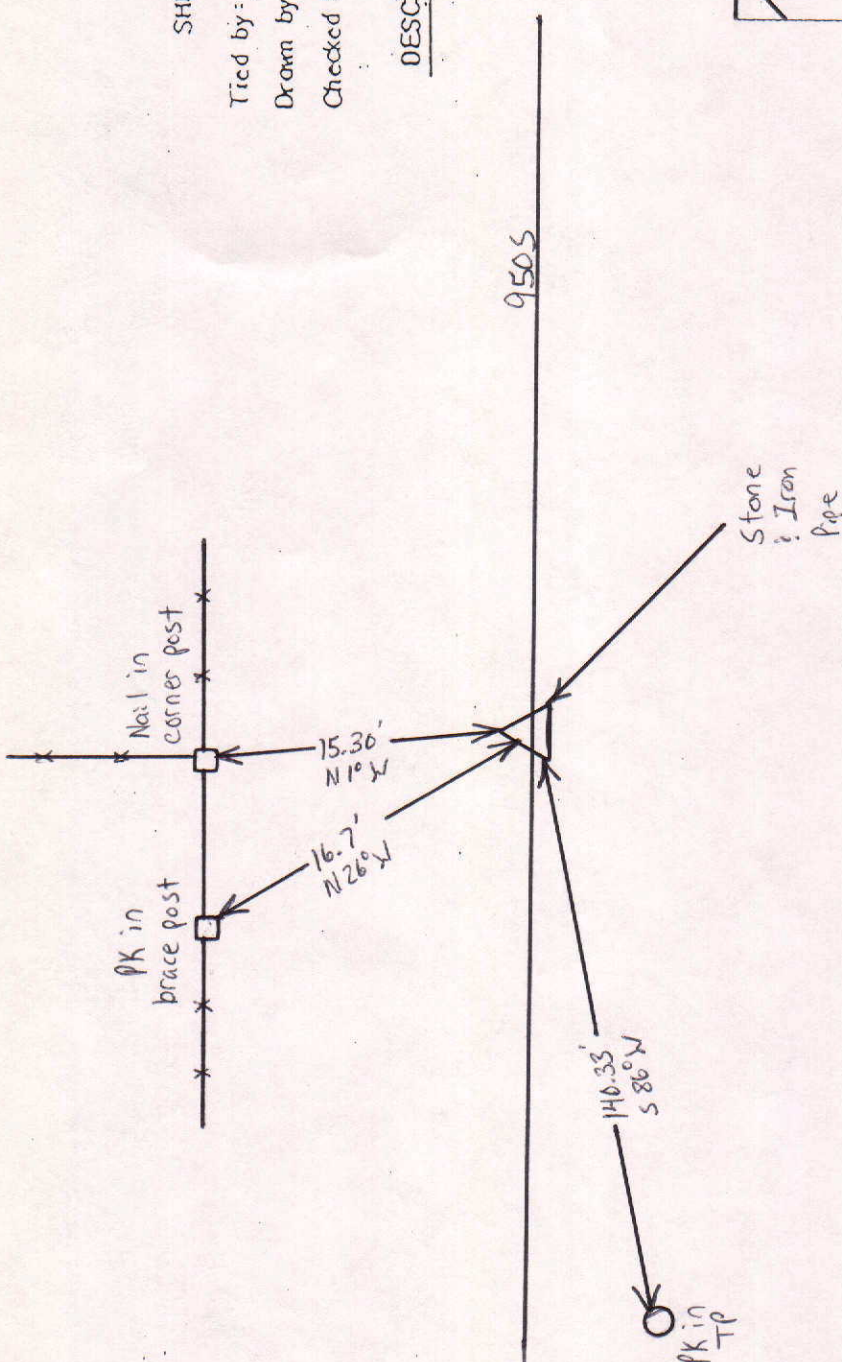

MARKER LOCATION

Approved: _____ Date: _____
COUNTY SURVEYOR