


SEC. 9, TWP. 18 N, R. 7 E.



COUNTY SURVEYOR'S - SECTION CORNER TIES

SECTION	TOWNSHIP	RANGE	BOOK	PAGE	ELEVATION	UC ZONE	STATE PLANE COORD	LATITUDE	LONGITUDE
9	18N	7E				Nothing	X= 1740090.59 Y= Easting 305042.41		

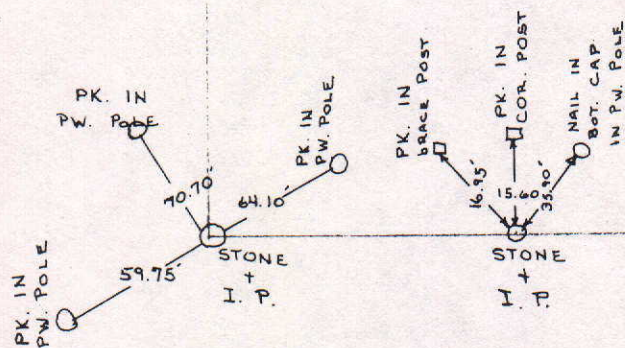

NORTH

SCALE 1"= 40'



SHEET ___ OF ___ SHEETS

Tied by: Schneider Eng. Date: Dec. 4/15/93

Drawn by: BAW Date: 8/15/95

Checked by: ___ Date: ___

DESCRIPTION OF MONUMENT

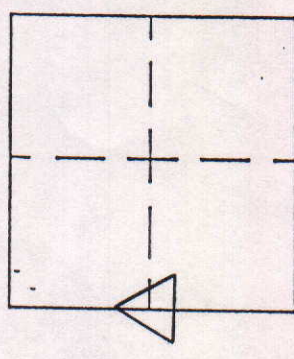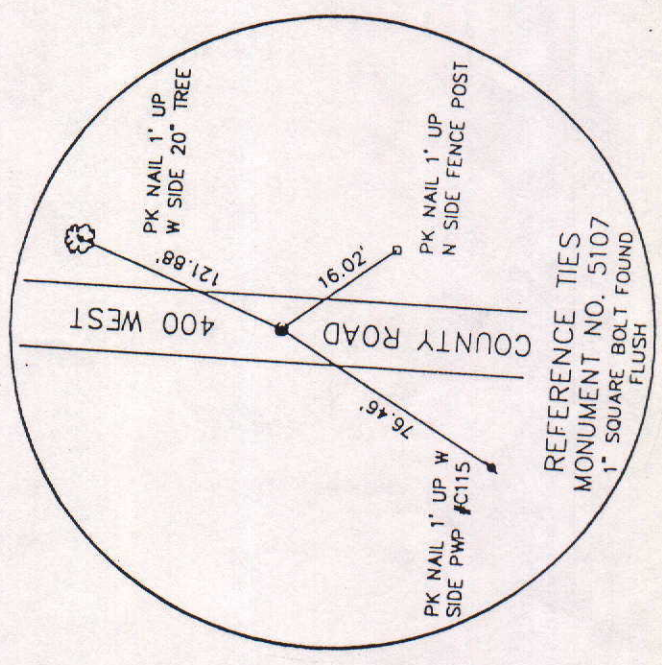

MARKER LOCATION


Approved: _____ Date: _____
COUNTY SURVEYOR

PEN #4

COUNTY SURVEYOR'S - SECTION CORNER TIES

SECTION	TOWNSHIP	RANGE	BOOK	PAGE	ELEVATION	UC ZONE	STATE PLANE COORD	LATITUDE	LONGITUDE
9	18N	7E	9	3A			X= Y=		

PK Nail up 1.5' on the East
Side of Power Pole

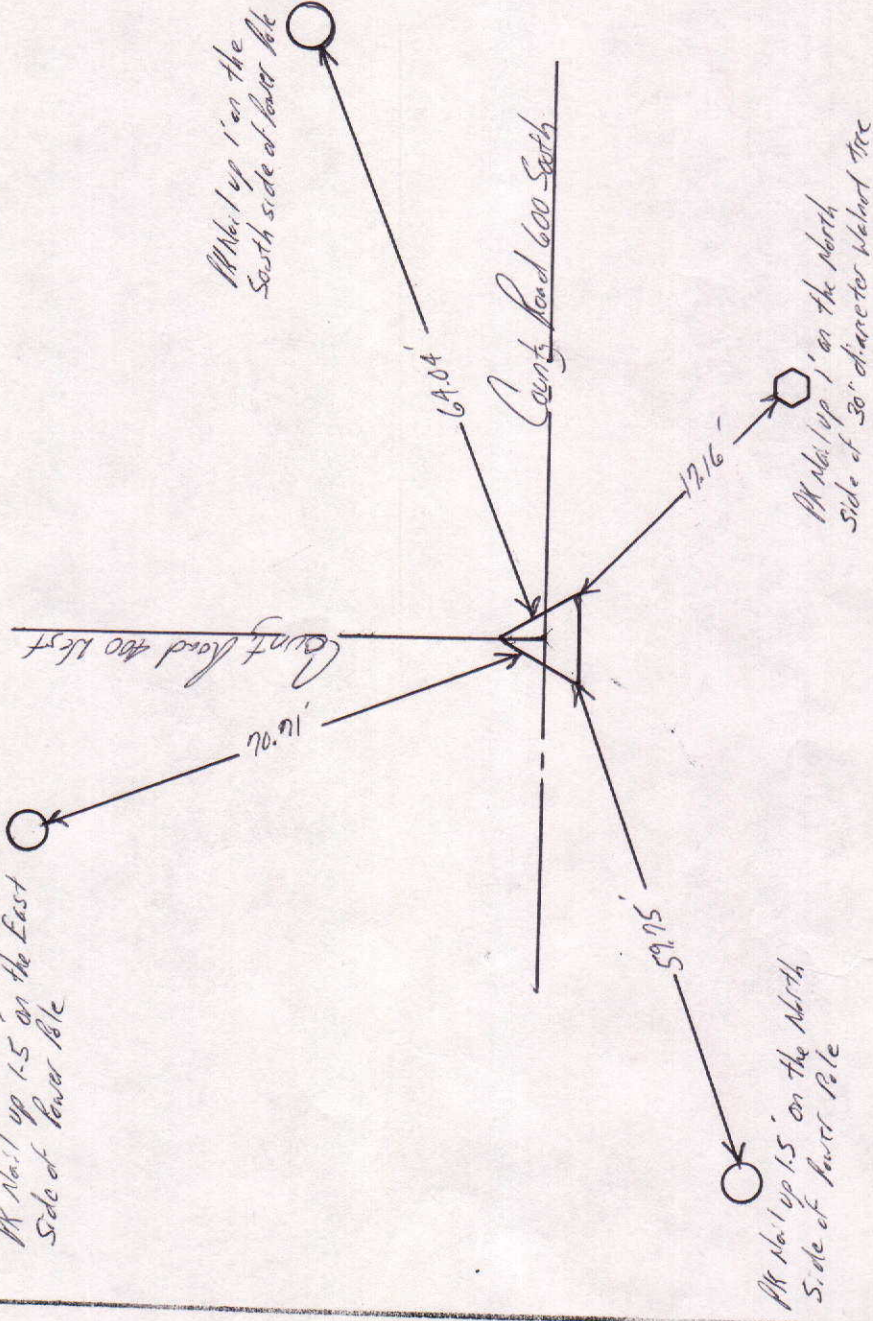

NORTH

SCALE 1" = 40'

SHEET ___ OF ___ SHEETS


Tied by: LP: JB Date: 8/2/95

Drawn by: BAN Date: 8/23/95

Checked by: _____ Date: _____

DESCRIPTION OF MONUMENT

4" Brass Ash GPS Monument
5" below surface of asphalt
Road

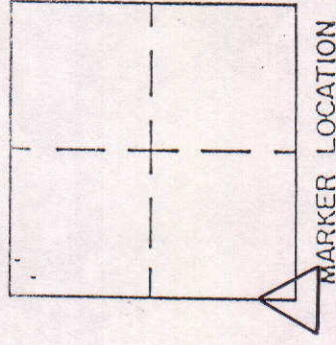

MARKER LOCATION


Approved: _____

Date: _____

COUNTY SURVEYOR

COUNTY SURVEYOR'S - SECTION CORNER TIES


SECTION	TOWNSHIP	RANGE	BOOK	PAGE	ELEVATION	UC ZONE	STATE PLANE COORD	LATITUDE	LONGITUDE
9	18N	7E	9	38			X= Y=		

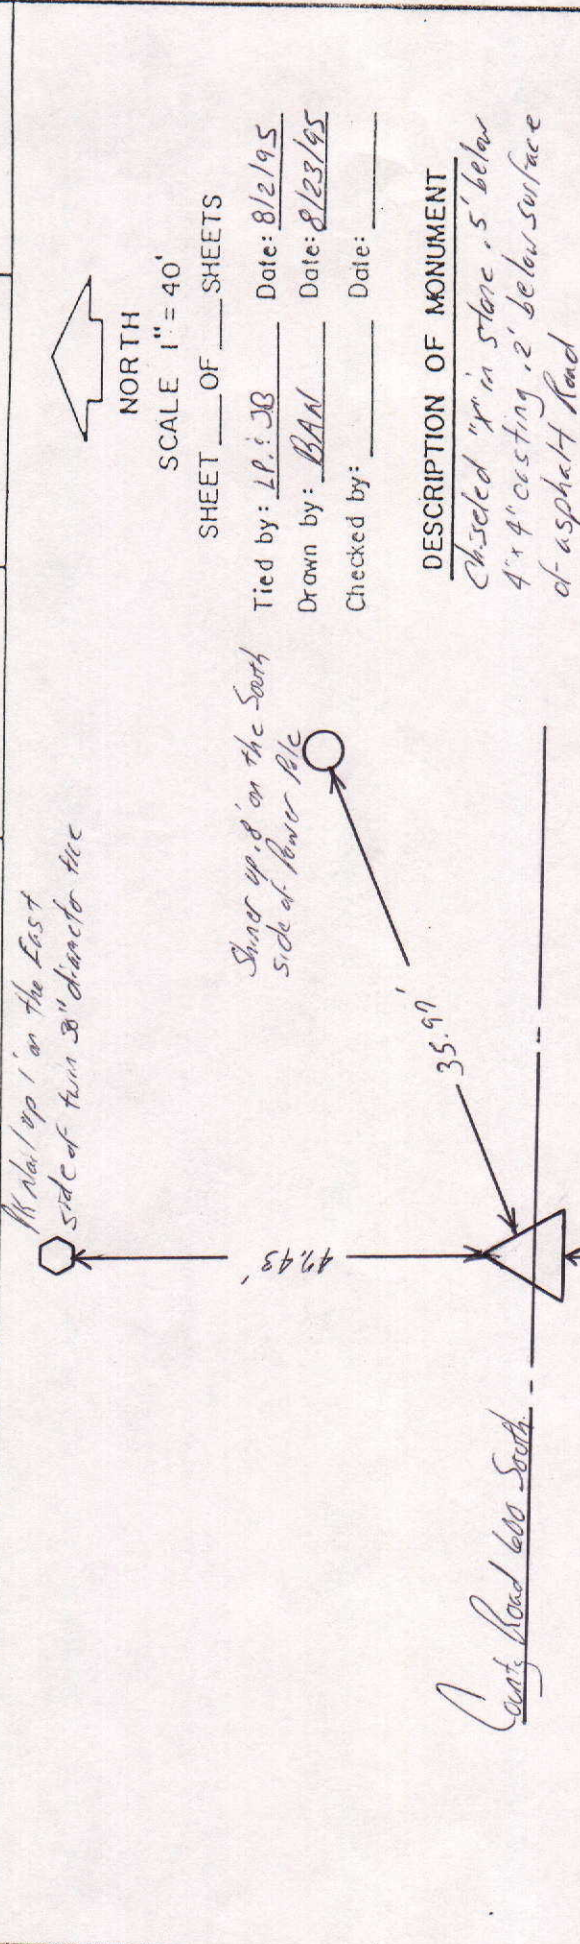

NORTH
SCALE 1" = 40'
SHEET ___ OF ___ SHEETS

Tied by: L.P. JB Date: 8/2/95
 Drawn by: BAN Date: 8/23/95
 Checked by: _____ Date: _____

DESCRIPTION OF MONUMENT
Chiseled "x" in stone .5' below 4x4" casting .2' below surface of asphalt Road

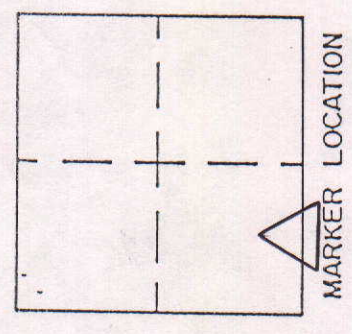

Approved: _____ Date: _____
 COUNTY SURVEYOR

COUNTY SURVEYOR'S - SECTION CORNER TIES

SECTION	TOWNSHIP	RANGE	BOOK	PAGE	ELEVATION	UC ZONE	STATE PLANE COORD	LATITUDE	LONGITUDE
9	18N	7E				Northings	X= 1737421.05 Y= 307697.88 Easting		



NORTH

SCALE 1" = 40'



SHEET ___ OF ___ SHEETS

Tied by: Schneider Eng. Date: Dec. 4/13/93

Drawn by: BAW Date: 8/15/95

Checked by: _____ Date: _____

DESCRIPTION OF MONUMENT _____

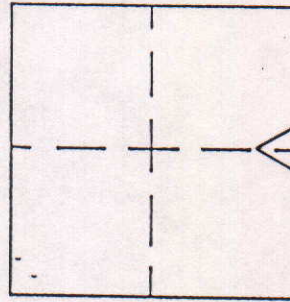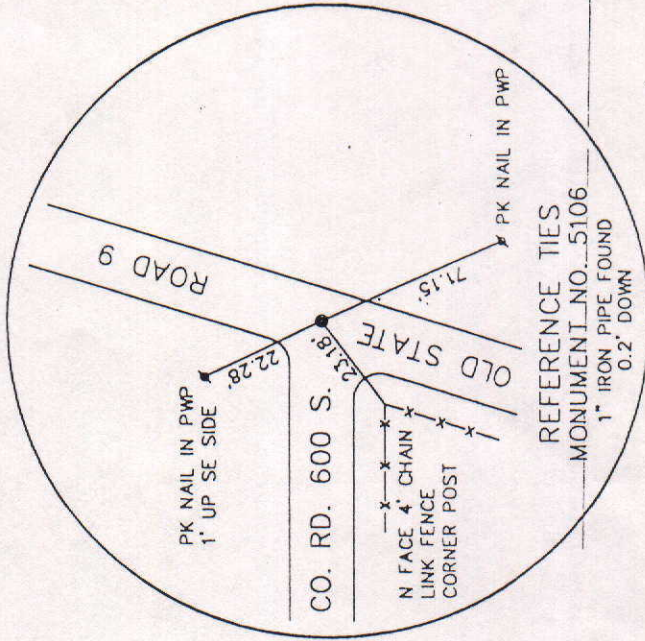

MARKER LOCATION

Approved: _____

Date: _____

COUNTY SURVEYOR

COUNTY SURVEYOR'S - SECTION CORNER TIES

SECTION	TOWNSHIP	RANGE	BOOK	PAGE	ELEVATION	UC ZONE	STATE PLANE COORD	LATITUDE	LONGITUDE
9	18 N	7 E					X=	Y=	



NORTH

SCALE 1" = 40'

SHEET ___ OF ___ SHEETS



Tied by: LP:JB Date: 8-3-95

Drawn by: LP Date: 8-5-95

Checked by: ___ Date: ___

DESCRIPTION OF MONUMENT

1" Square bolt flush with
surface

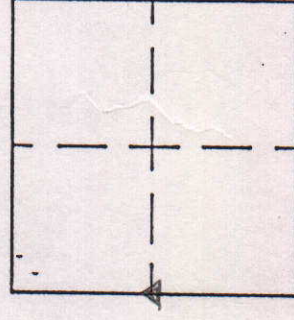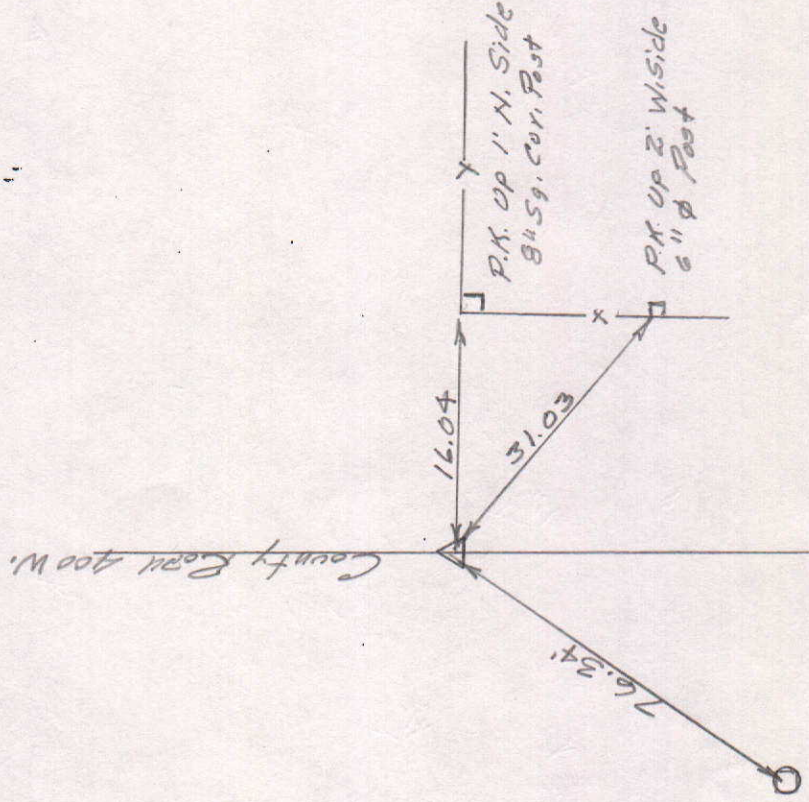

MARKER LOCATION

Approved: _____

Date: _____

COUNTY SURVEYOR

COUNTY SURVEYOR'S - SECTION CORNER TIES

SECTION	TOWNSHIP	RANGE	BOOK	PAGE	ELEVATION	UC ZONE	STATE PLANE COORD	LATITUDE	LONGITUDE
9	18N	7E				Nothing	X= 1737429.14 Y= 305042.99 Easting		



NORTH

SCALE 1" = 40'



SHEET ___ OF ___ SHEETS

Tied by: Schneider Eng. Date: Rec. 4/13/93

Drawn by: DAN Date: 8/15/95

Checked by: _____ Date: _____

DESCRIPTION OF MONUMENT

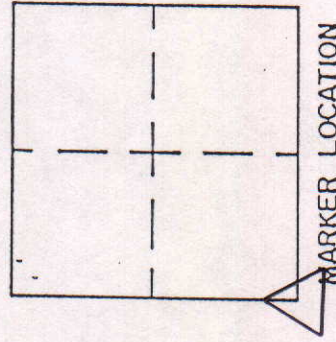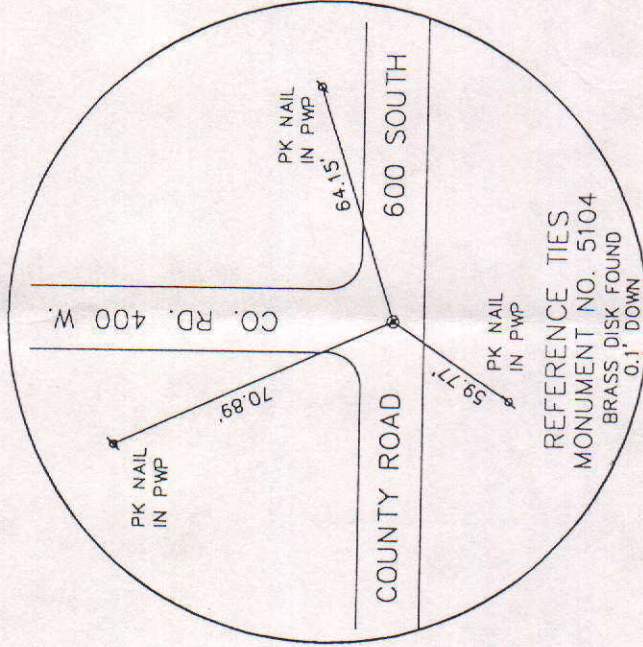

Approved: _____

Date: _____

COUNTY SURVEYOR