

A hand-drawn survey map of a property, likely a road or utility corridor. The map includes several key features and measurements:

- Top Left:** A vertical line with a circle at the top labeled "Nail in Tele. Pole". Below it, a horizontal line segment is labeled "Rd. # 700 W.". A diagonal line segment is labeled "29.82'".
- Center Left:** A point labeled "STONE (PIPE)" with a crosshair. A diagonal line segment from the top left is labeled "39.96'". A diagonal line segment from the center is labeled "21.25'".
- Center:** A point labeled "Nail in 5 P.W. Pole". Below it, a horizontal line segment is labeled "Rd. # 400 No.". Faint handwritten text "Book #1" and "P# 83" is visible.
- Top Right:** A horizontal line with several 'x' marks. A diagonal line segment is labeled "15.24'". A point at the end of this segment is labeled "Nail in P.W. Pole".
- Bottom Left:** A vertical line with a circle at the top labeled "Nail in Tele. Pole". A diagonal line segment is labeled "19.18'". A point at the end of this segment is labeled "STONE (PIPE)".
- Bottom Center:** A point labeled "Nail in Brace Post". A vertical line segment extends downwards from this point, with 'x' marks at intervals.
- Bottom Right:** A horizontal line with several 'x' marks. A diagonal line segment is labeled "46.05'". A point at the end of this segment is labeled "Nail in Tele. Pole".
- Other Labels:** "Book #1" and "P# 82" are written near the top right. "P# 83" is written near the center.

COUNTY SURVEYOR'S - SECTION CORNER TIES



SECTION	TOWNSHIP	RANGE	BOOK	PAGE	ELEVATION	UC ZONE	STATE PLANE COORD	LATITUDE	LONGITUDE
24	20N	6E	13	198		X=	Y=		



Tied by: LP: BAN Date: 10/2/95
 Drawn by: BAN Date: 12/13/95
 Checked by: _____ Date: _____

DESCRIPTION OF MONUMENT

3 1/4" Iron Pipe .5' below surface of
Asphalt Road

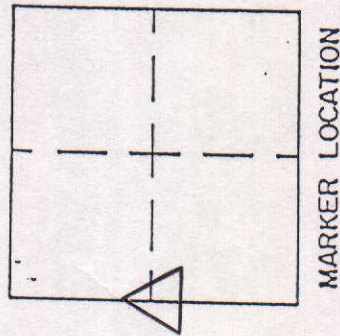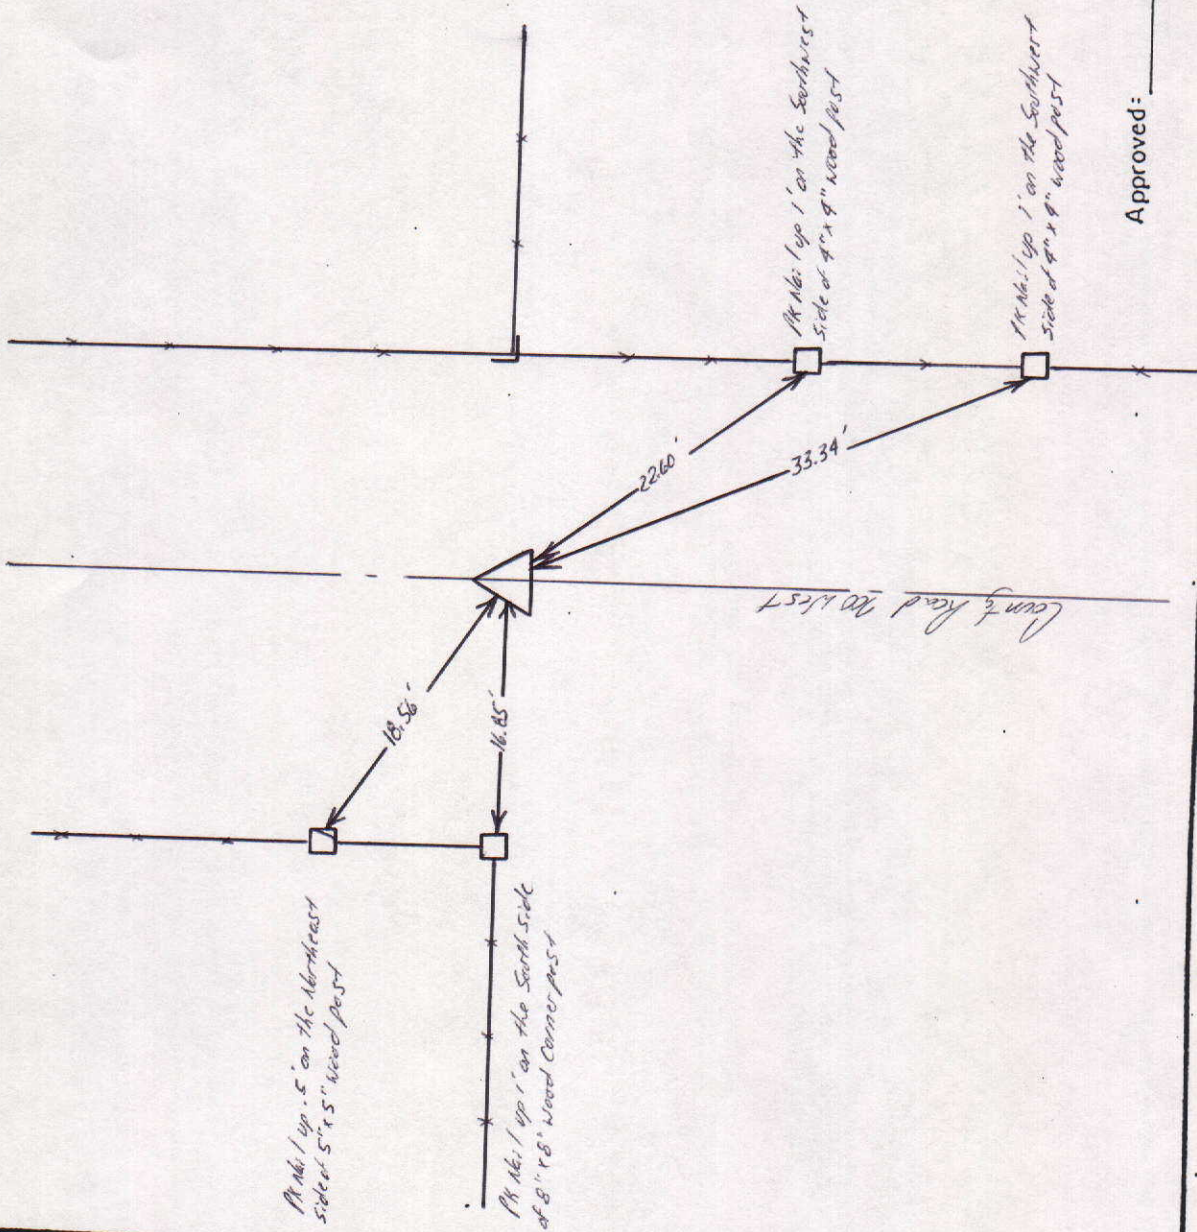

Approved: _____ Date: _____
 COUNTY SURVEYOR

COUNTY SURVEYOR'S - SECTION CORNER TIES



SECTION	TOWNSHIP	RANGE	BOOK	PAGE	ELEVATION	UC ZONE	STATE PLANE COORD	LATITUDE	LONGITUDE
24	20N	6E	13	15A			X=	Y=	



Tied by: LP: BAN Date: 9/19/95
 Drawn by: BAN Date: 12/12/95
 Checked by: _____ Date: _____

DESCRIPTION OF MONUMENT

1" Iron Pipe Push with Surface of Asphalt Road

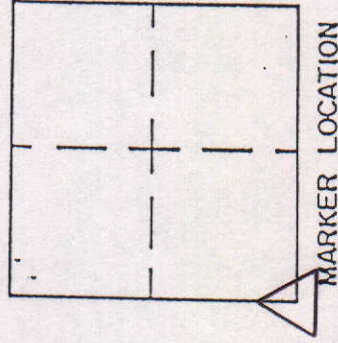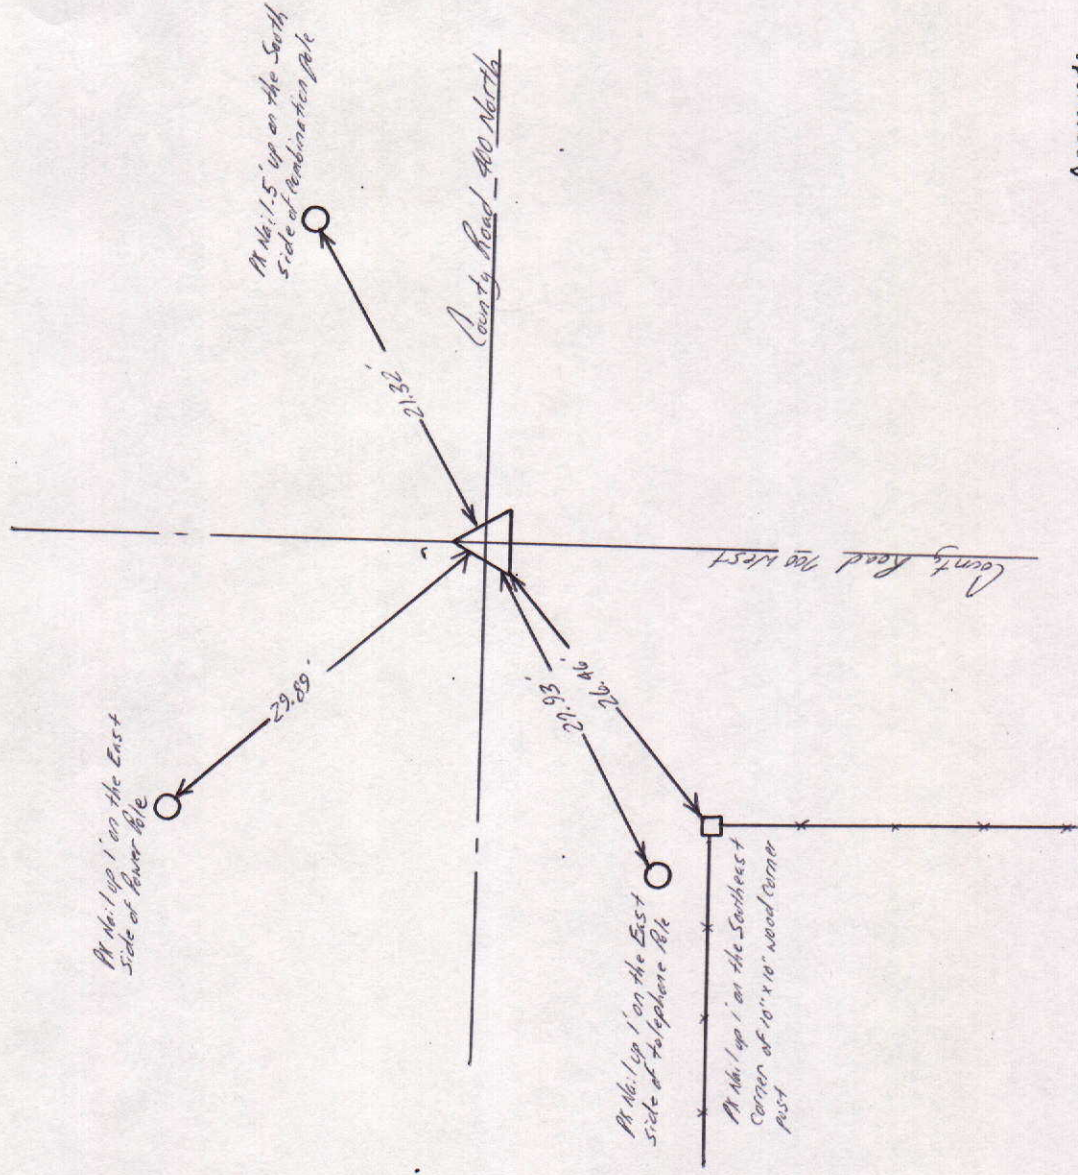


Approved: _____ Date: _____
 COUNTY SURVEYOR

COUNTY SURVEYOR'S - SECTION CORNER TIES

SECTION	TOWNSHIP	RANGE	BOOK	PAGE	ELEVATION	UC ZONE	STATE PLANE	COORD	LATITUDE	LONGITUDE
24	20N	6E	13	158		X=	Y=			



Pk 141.5' up on the East Side of River Rd

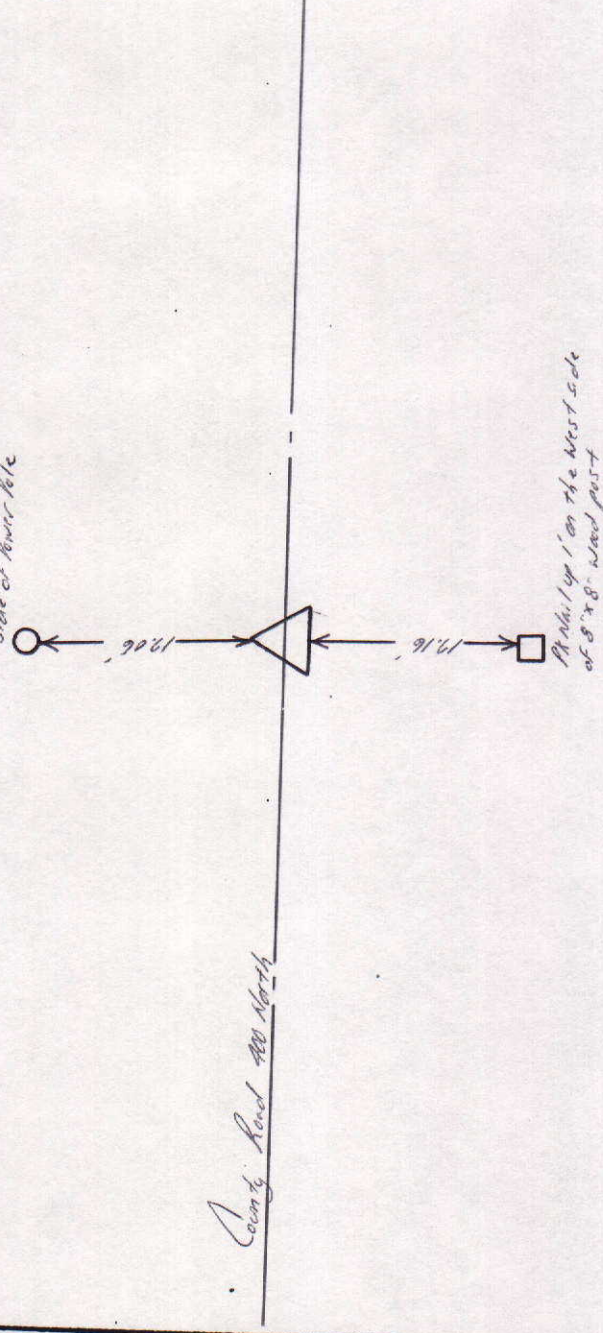


County Road 400 North

Tied by: LP: BNL Date: 9/19/95
 Drawn by: BNL Date: 12/13/95
 Checked by: _____ Date: _____

DESCRIPTION OF MONUMENT

3/4" Iron Pipe 1' below surface of asphalt Road

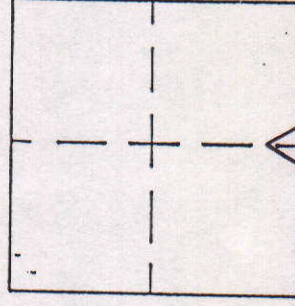

MARKER LOCATION

Approved: _____ Date: _____
 COUNTY SURVEYOR

COUNTY SURVEYOR'S - SECTION CORNER TIES

SECTION	TOWNSHIP	RANGE	BOOK	PAGE	ELEVATION	UC ZONE	STATE PLANE COORD	LATITUDE	LONGITUDE
24	20N	6E					X= Y=		



NORTH

SCALE 1" = 40'


SHEET ___ OF ___ SHEETS

Tied by: D.M. BAN Date: 8-31-92

Drawn by: BAN Date: 11-5-92

Checked by: _____ Date: _____

DESCRIPTION OF MONUMENT

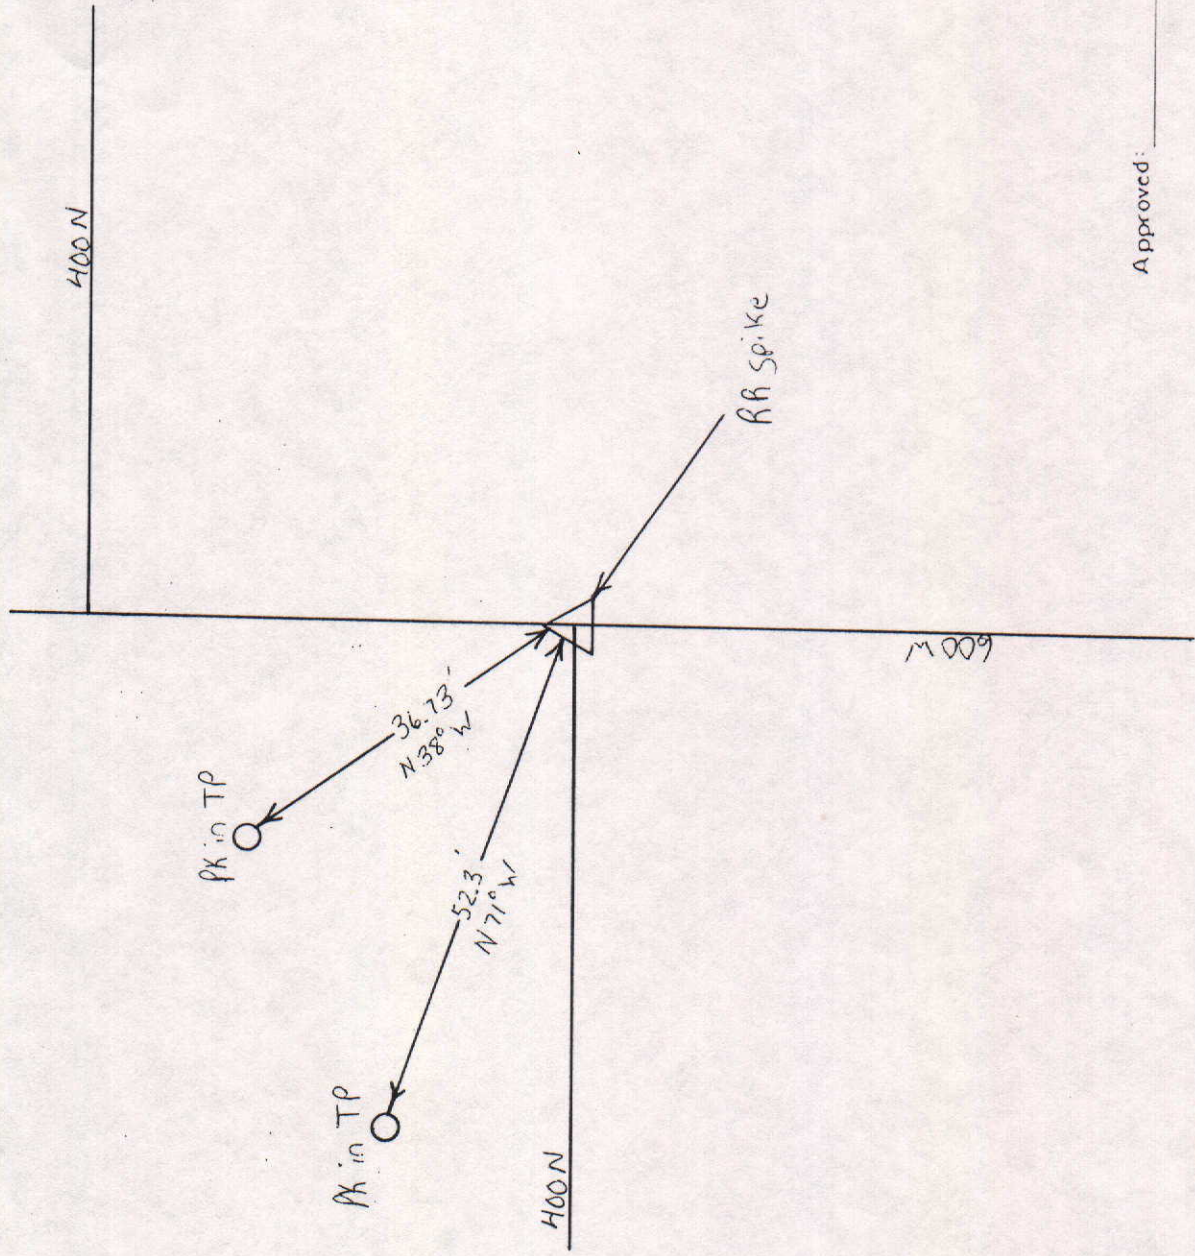

Approved: _____ Date: _____

COUNTY SURVEYOR

COUNTY SURVEYOR'S - SECTION CORNER TIES

SECTION	TOWNSHIP	RANGE	BOOK	PAGE	ELEVATION	UC ZONE	STATE PLANE COORD	LATITUDE	LONGITUDE
24	20	6				X=	Y=		





NORTH

SCALE 1" = 40'

SHEET ___ OF ___ SHEETS

Tied by: _____ Date: _____
 Drawn by: J.S. Date: 11-1-93
 Checked by: _____ Date: _____

DESCRIPTION OF MONUMENT

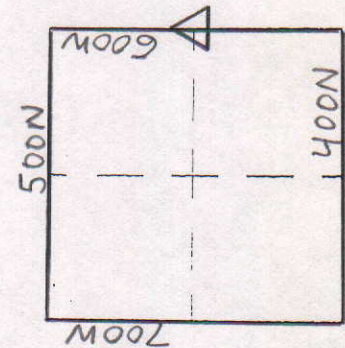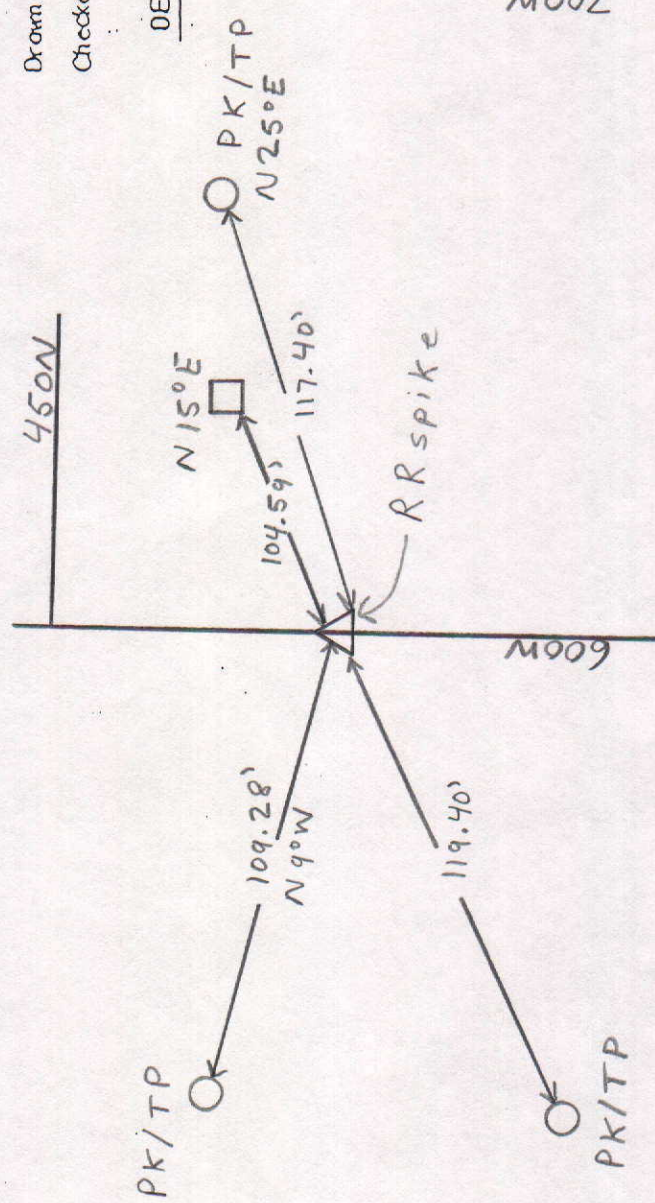

Approved: _____ Date: _____

COUNTY SURVEYOR