



SEC. 22, TWP. 20N, R.6 E.

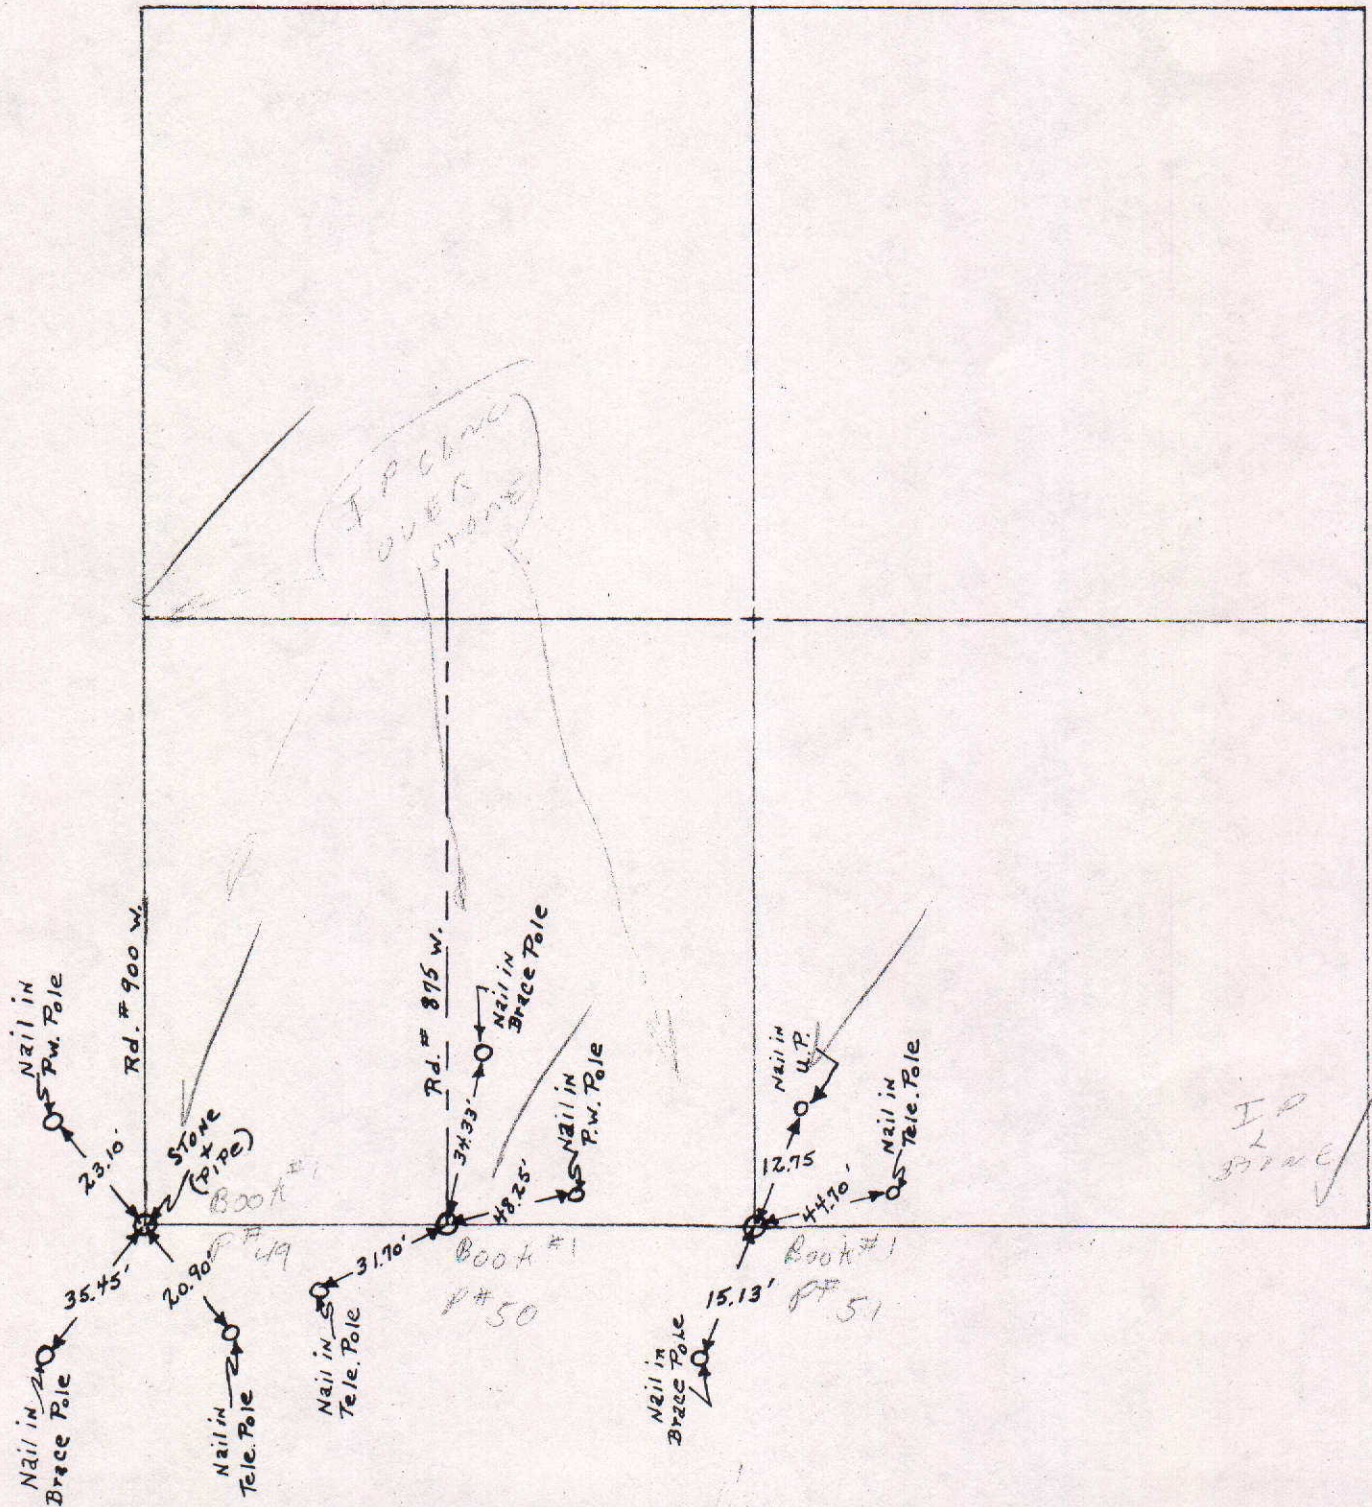

COUNTY SURVEYOR'S - SECTION CORNER TIES									
SECTION	TOWNSHIP	RANGE	BOOK	PAGE	ELEVATION	UC ZONE	STATE PLANE COORD	LATITUDE	LONGITUDE
22	20N	6E				X =	Y =		

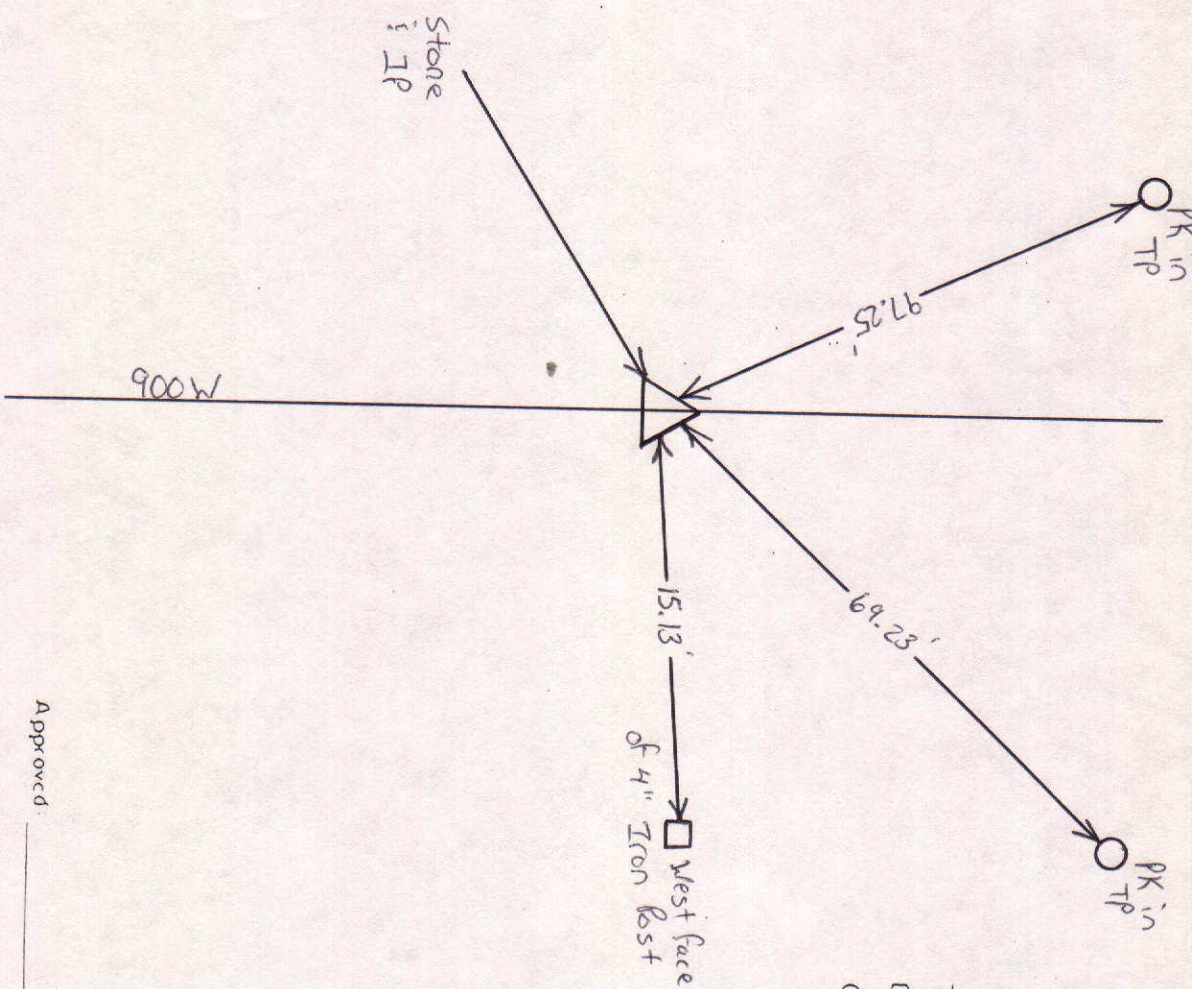

NORTH
SCALE 1" = 40'


SHEET ___ OF ___ SHEETS

Tied by: _____ Date: _____

Drawn by: BPM Date: 3-26-93

Checked by: _____ Date: _____

DESCRIPTION OF MONUMENT

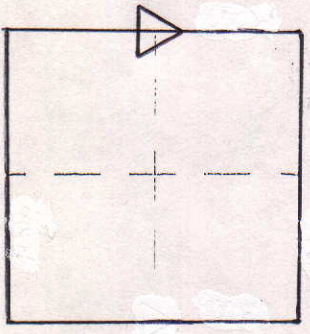


MARKER LOCATION

Approved: _____ Date: _____
COUNTY SURVEYOR


COUNTY SURVEYOR'S - SECTION CORNER TIES

SECTION	TOWNSHIP	RANGE	BOOK	PAGE	ELEVATION	UC ZONE STATE PLANE COORD	LATITUDE	LONGITUDE
22	20N	6E	13	149		X=	Y=	

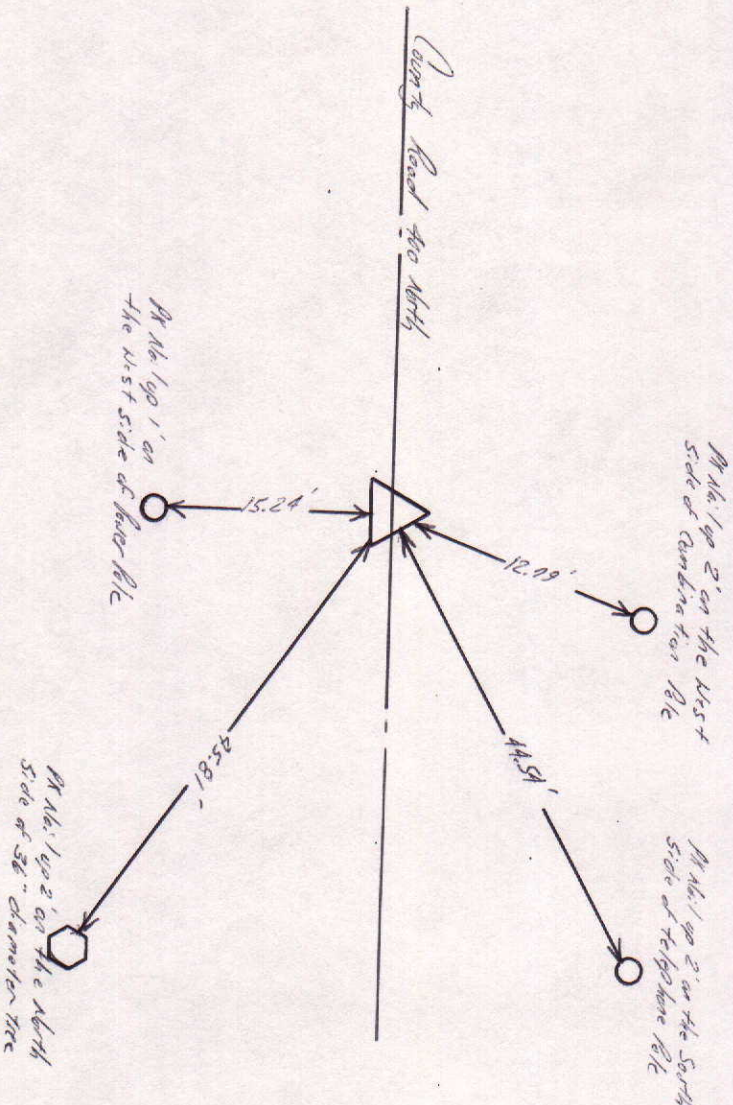

Tied by: LP: BMM Date: 9/19/95
 Drawn by: BMM Date: 11/29/95
 Checked by: _____ Date: _____


DESCRIPTION OF MONUMENT
3/4" Iron Pipe 1' below surface of
asphalt Road

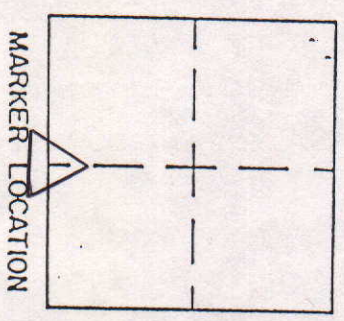

Approved: _____ Date: _____
 COUNTY SURVEYOR


COUNTY SURVEYOR'S - SECTION CORNER TIES

SECTION	TOWNSHIP	RANGE	BOOK	PAGE	ELEVATION	UC ZONE	STATE PLANE COORD	LATITUDE	LONGITUDE
22	20N	6E	14	48		X=	Y=		

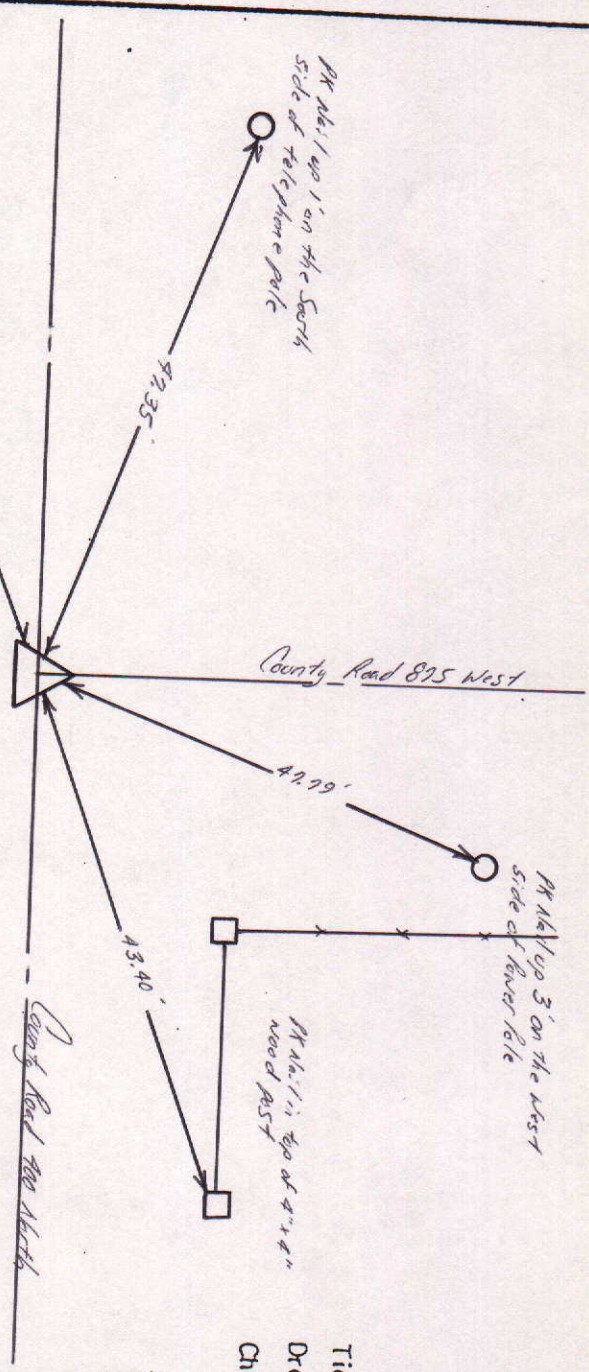

Tied by: LP-BAN Date: 10/13/95
 Drawn by: BAN Date: 12/13/95
 Checked by: _____ Date: _____

DESCRIPTION OF MONUMENT
3/4" Iron Pipe .05" below surface of asphalt Road

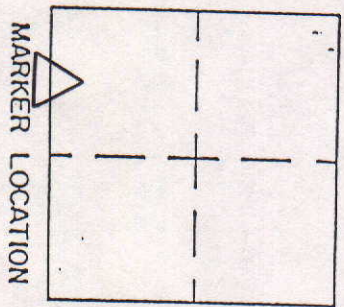

MARKER LOCATION

Approved: _____ Date: _____
 COUNTY SURVEYOR

COUNTY SURVEYOR'S - SECTION CORNER TIES



SECTION	TOWNSHIP	RANGE	BOOK	PAGE	ELEVATION	UC ZONE	STATE PLANE COORD	LATITUDE	LONGITUDE
22	20N	6E	14	44		X=	Y=		



Tied by: LP: BAN Date: 10/13/95
 Drawn by: BAN Date: 12/13/95
 Checked by: _____ Date: _____

DESCRIPTION OF MONUMENT

Bear Sp. 1' below surface of asphalt Road

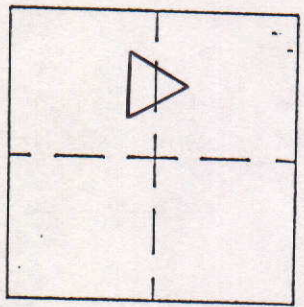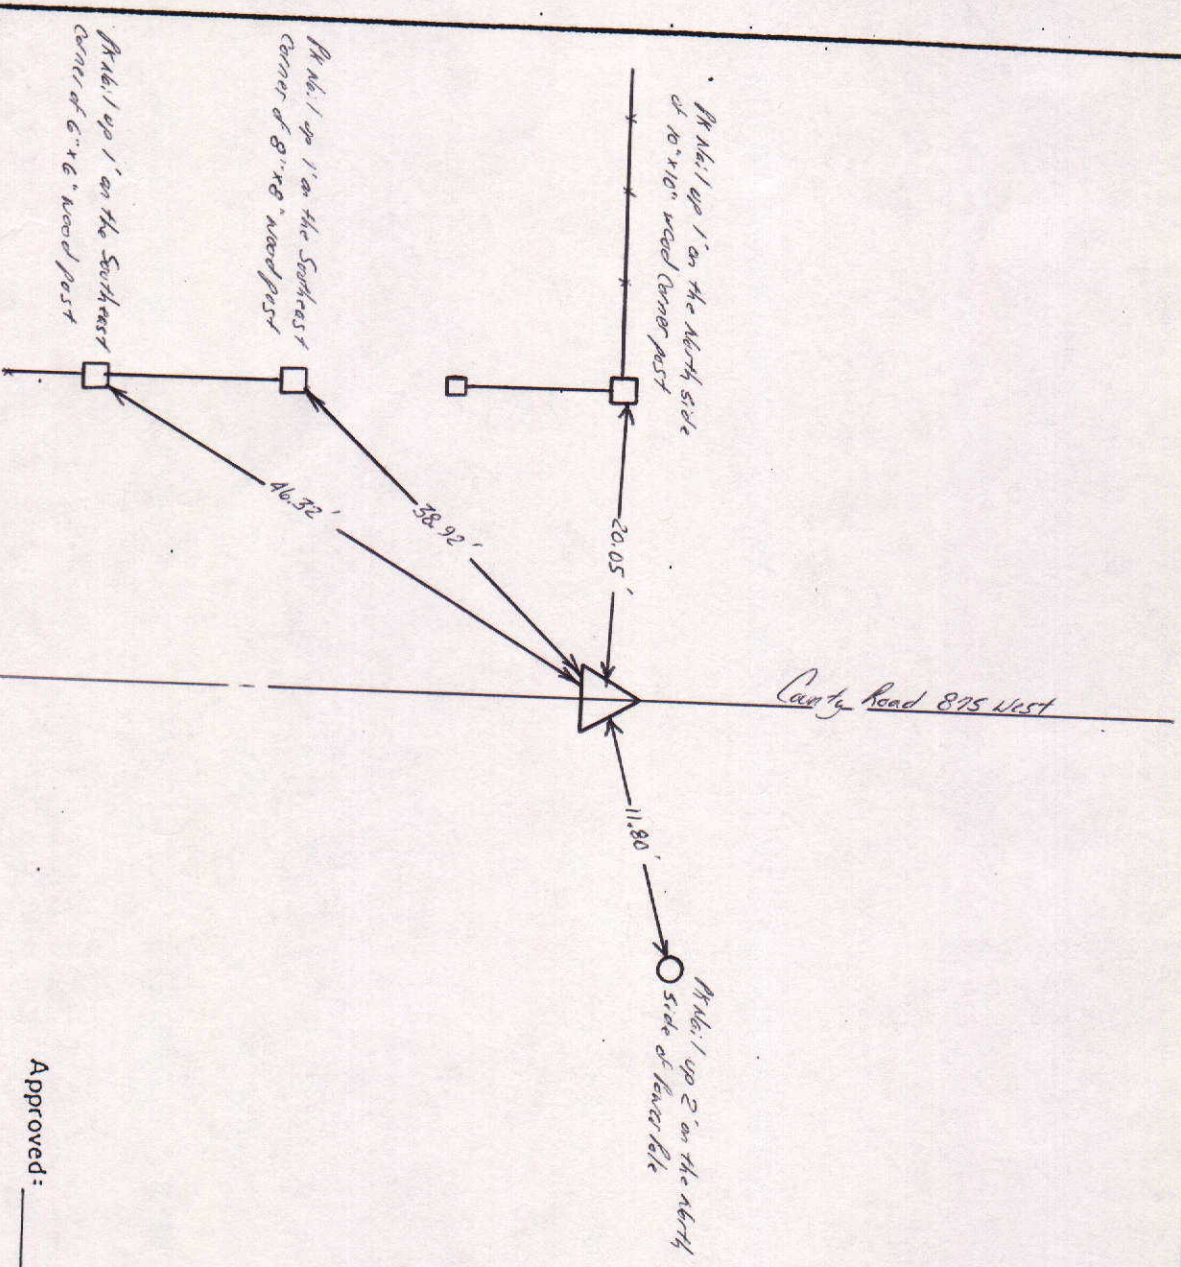


MARKER LOCATION

Approved: _____ Date: _____
 COUNTY SURVEYOR


COUNTY SURVEYOR'S - SECTION CORNER TIES

SECTION	TOWNSHIP	RANGE	BOOK	PAGE	ELEVATION	UC ZONE	STATE PLANE COORD	LATITUDE	LONGITUDE
22	20N	6E	13	9A		X=	Y=		

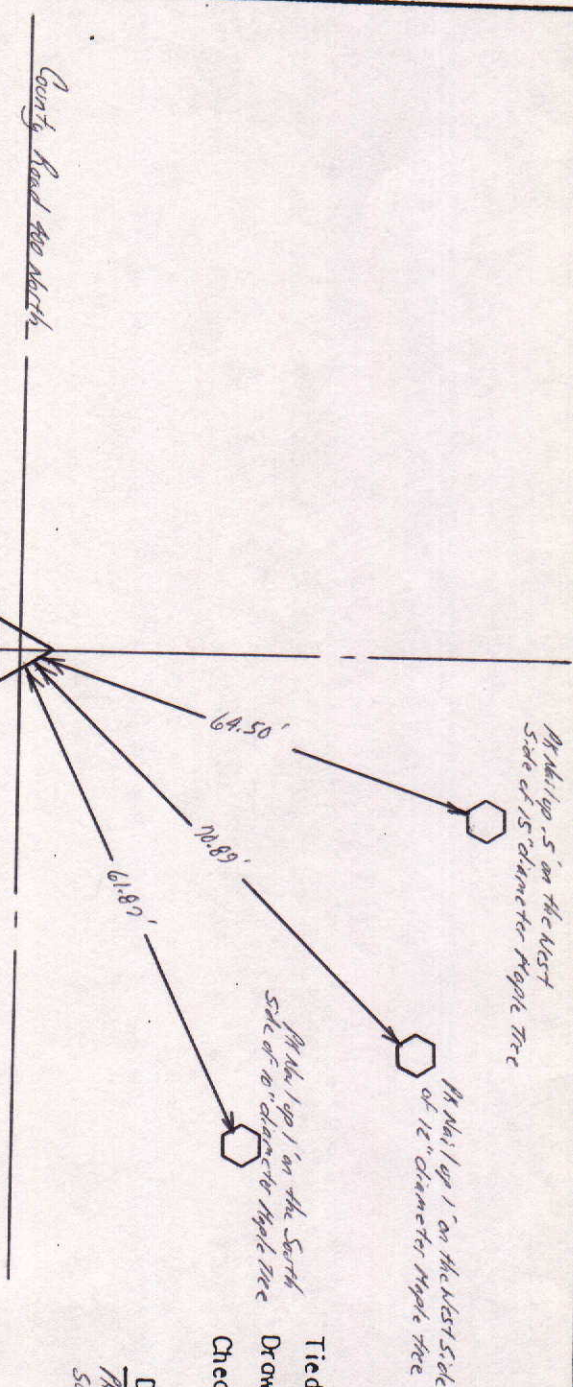

Tied by: LP: BAN Date: 3/12/95
 Drawn by: BAN Date: 11/11/95
 Checked by: _____ Date: _____



DESCRIPTION OF MONUMENT
15\"/>

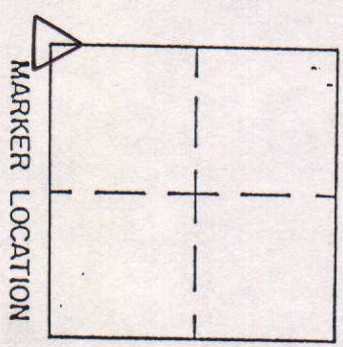

Approved: _____ Date: _____
 COUNTY SURVEYOR

MADISON COUNTY SURVEYOR'S OFFICE

Southeast Corner of the Southwest Quarter of
Section 22, Township 20 North, Range 6 East

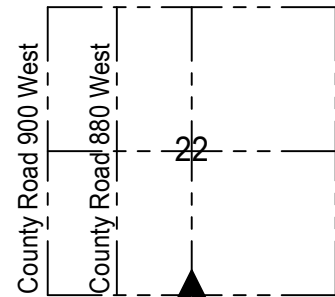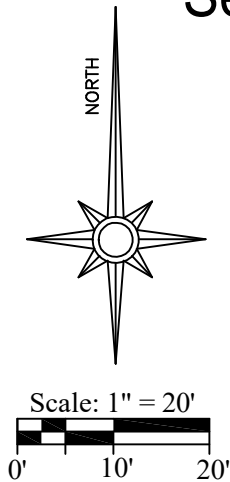

County Road 400 North

Sec. 22 - T. 20N - R. 6E

State Plane Coordinate Data
Indiana East Zone 1301
NAD 1983 (U.S. Survey Feet)
Northing: 1,790,299.209
Easting: 281,273.008



Lee J. Wood

Lee J. Wood
Professional Land Surveyor
Indiana License No. LS21000200


Description of Existing Monument:

3/4" Ø Iron Pipe found 0.2' below grade

Found and referenced on October 2, 2020 by LW / DK

Ref. No.	Distance	Witness Description
1	12.45'	Mag Nail set ~1' above grade in the South side of a Utility Pole
2	15.60'	Iron Fence Post ~3' up on post
3	59.90'	Mag Nail set ~2' above grade in the Northeast side of a ~24" Ø Tree

This drawing is not intended to be represented as a retracement or original boundary survey, a route survey, or a surveyor location report. The location of the existing monument shown herein was not verified by Lee Wood. Shown monument was found, observed and witness ties were verified or created for said existing monument per the specific instruction of the Madison County Surveyor's Office. Lee Wood assumes no liability for the location of the existing monument shown herein with respect to the actual position of the section corner it represents and only certifies to the accuracy of the witness ties shown and the description of the monument found and noted above.

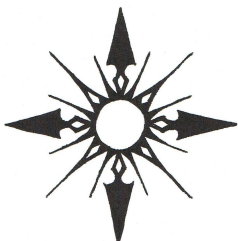

Lee Wood Land Surveying
P.O. Box 246
Anderson, IN 46015
765-278-7194
woodpls@gmail.com
LeeWoodLandSurveying.com

Section Corner Record for the Madison County Surveyor's Office
being the Southeast Corner of the Southwest Quarter of Section 22,
Township 20 North, Range 6 East, Jackson Township, Madison County,
Indiana.

Scale: 1" = 20'
Drawn by LW on 10/15/2020