


SEC. 27, TWP. 19N., R. 6E.

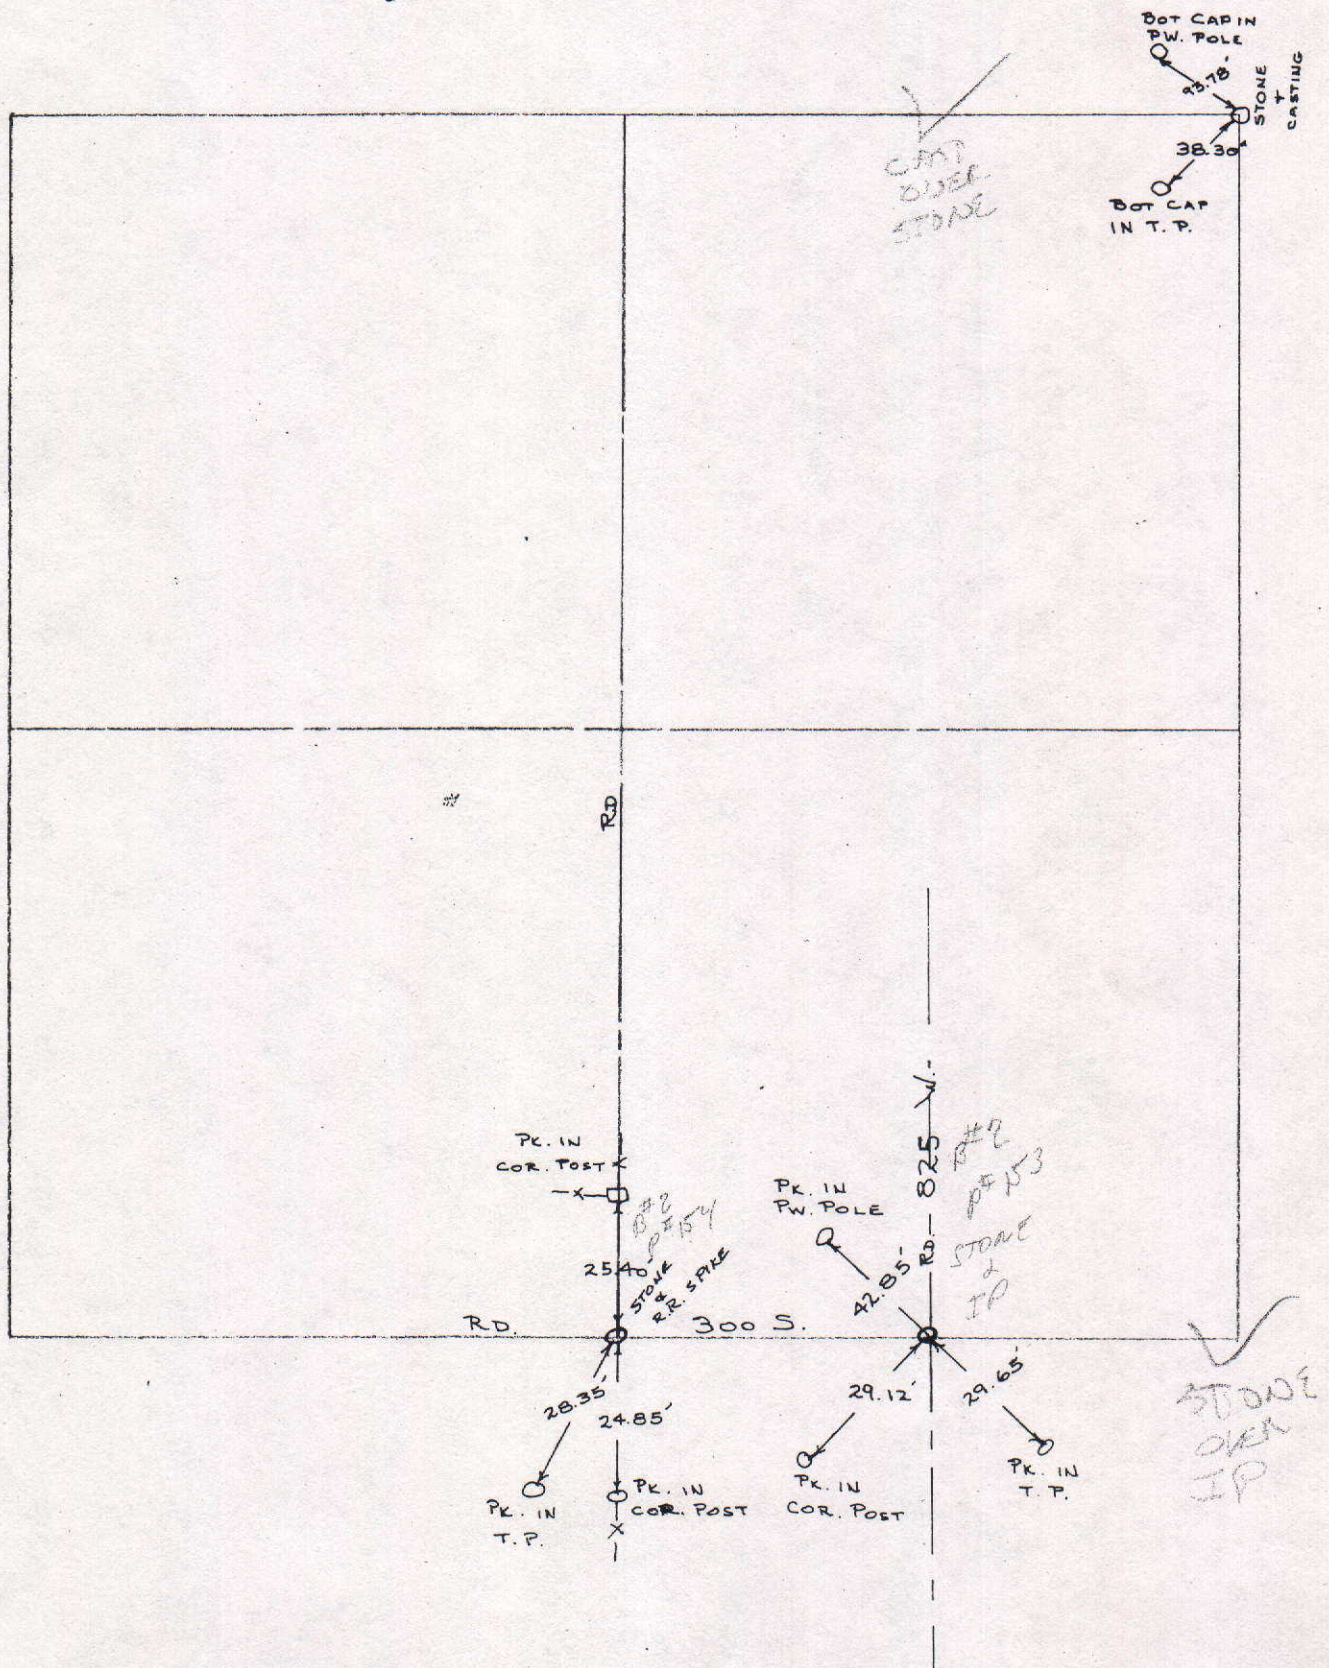


COUNTY SURVEYOR'S - SECTION CORNER TIES

SECTION	TOWNSHIP	RANGE	BOOK	PAGE	ELEVATION	UC ZONE	STATE PLANE COORD	LATITUDE	LONGITUDE
27	19N	6E	11	5A			X=	Y=	

At Nail up 1.5' on the East Side of Power Pole

At Nail up 1' on the South Side of Power Pole

At Nail up 1' on the West Side of Telephone pole

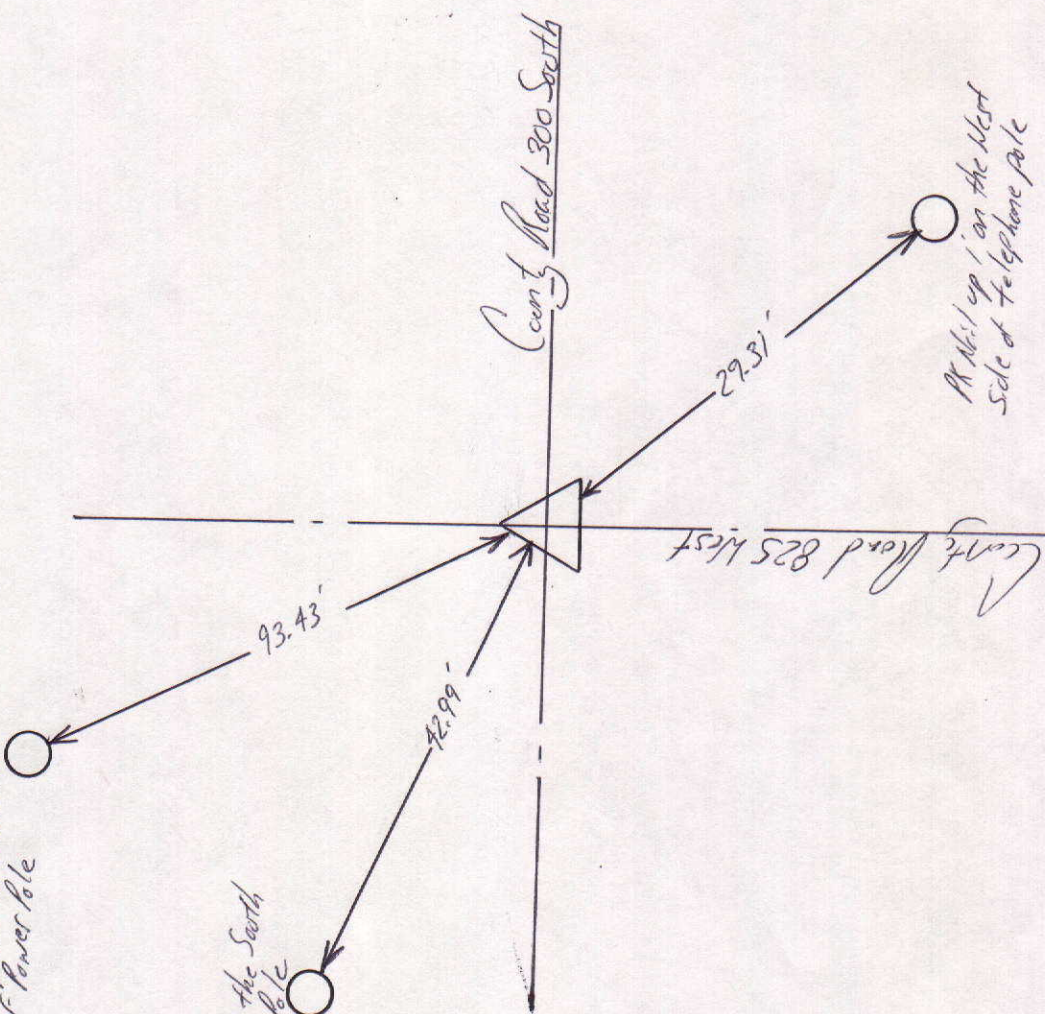

NORTH


SCALE 1" = 40'

SHEET ___ OF ___ SHEETS

Tied by: LP: JB Date: 8/17/95
 Drawn by: BAN Date: 9/1/95
 Checked by: _____ Date: _____

DESCRIPTION OF MONUMENT

1" Iron Pipe in Concrete Flush with surface of asphalt Road

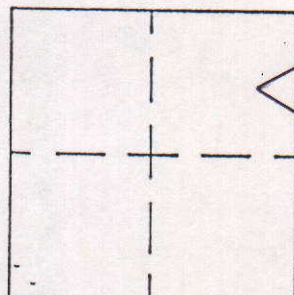

MARKER LOCATION

Approved: _____

Date: _____

COUNTY SURVEYOR

COUNTY SURVEYOR'S - SECTION CORNER TIES

SECTION	TOWNSHIP	RANGE	BOOK	PAGE	ELEVATION	UC ZONE STATE PLANE COORD		LATITUDE	LONGITUDE
27	19	6				X=	Y=		

Lapele High School

Benchmark # B-236

Brass Plug set in Concrete Flush w/ Asphalt Road


Tied by: RW/MC Date: 6/19/02
 Drawn by: RW Date: 6/28/02
 Checked by: _____ Date: _____

DESCRIPTION OF MONUMENT

Brass Plug set in Concrete Flush w/ Asphalt Road


300 South

State Rd 13

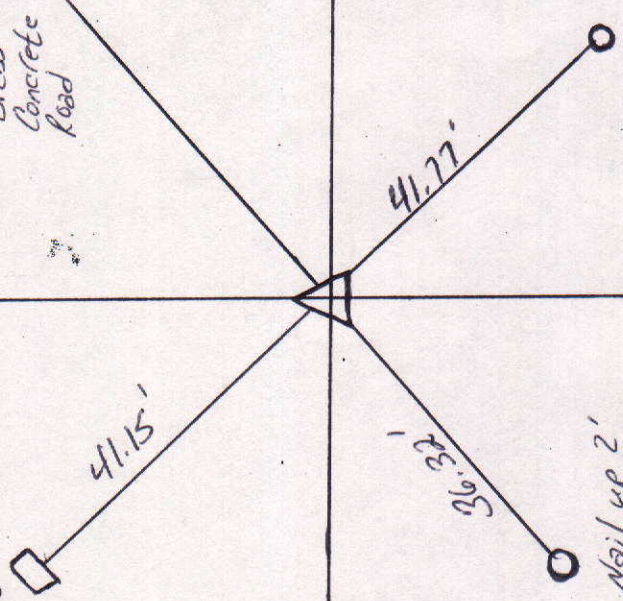

P.K. Nail up 2' on North Side of Combo. Pole

P.K. Nail 1' up on West Side of P.P.

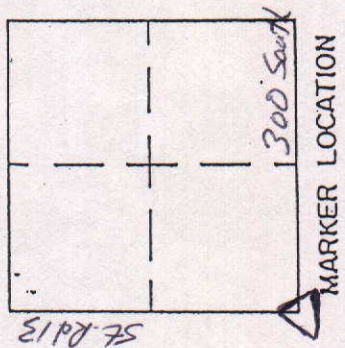


Approved: _____ Date: _____
 COUNTY SURVEYOR

COUNTY SURVEYOR'S - SECTION CORNER TIES

SECTION	TOWNSHIP	RANGE	BOOK	PAGE	ELEVATION	UC ZONE	STATE PLANE	COORD	LATITUDE	LONGITUDE
27	19N	6E	12	38		X=	Y=			


Pk Nail up 1.5' on the East Side of Power Pole

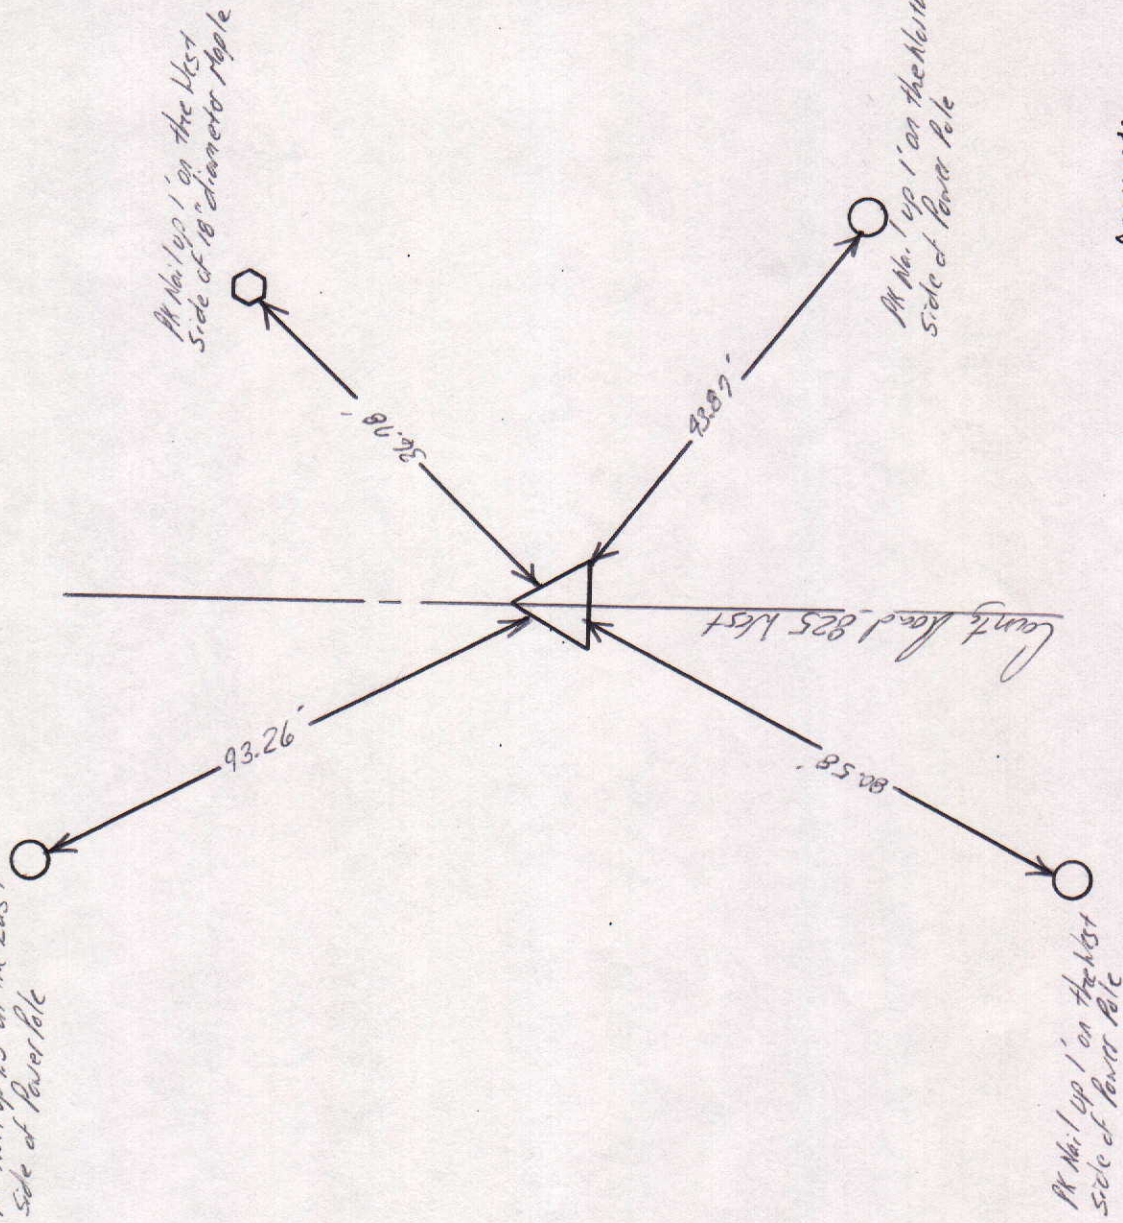

Tied by: LP:JB Date: 8/24/95
 Drawn by: BAN Date: 10/17/95
 Checked by: _____ Date: _____

DESCRIPTION OF MONUMENT

1/2" Iron Pipe Flush with Surface of asphalt road


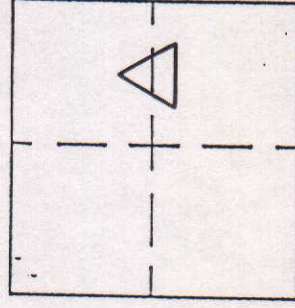


MARKER LOCATION

Approved: _____ Date: _____
 COUNTY SURVEYOR


COUNTY SURVEYOR'S - SECTION CORNER TIES

SECTION	TOWNSHIP	RANGE	BOOK	PAGE	ELEVATION	UC ZONE	STATE PLANE COORD	LATITUDE	LONGITUDE
21	19N	6E					X=	Y=	

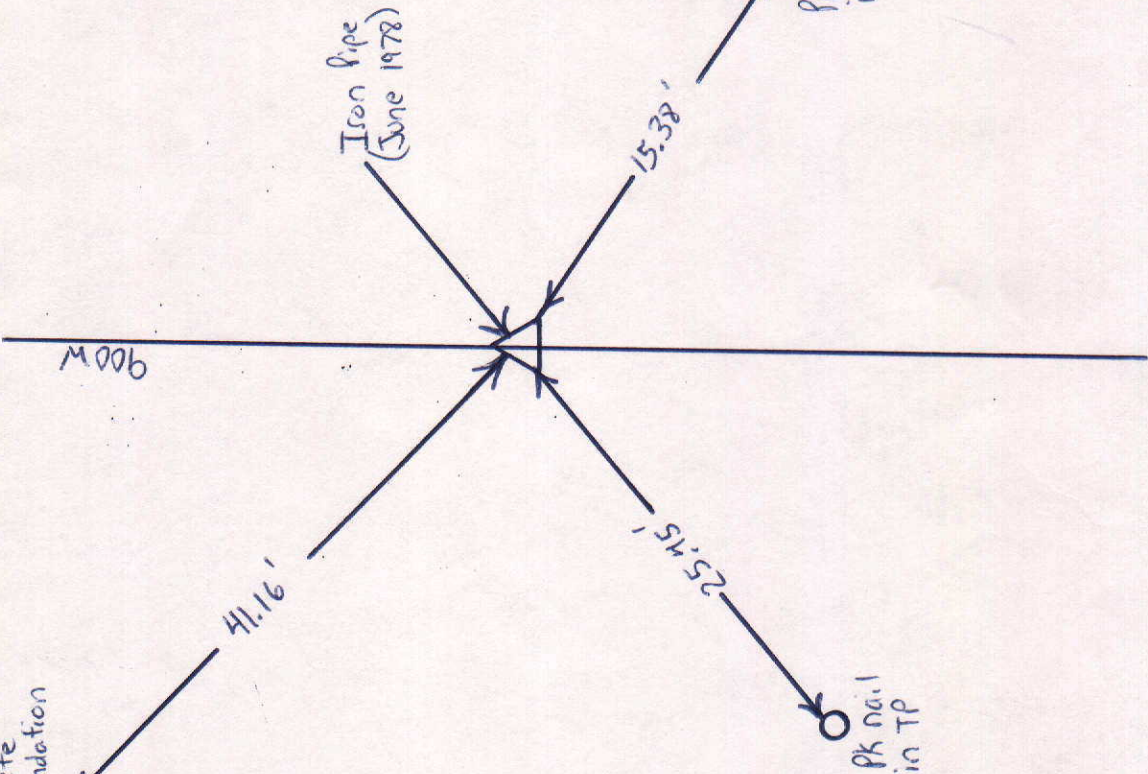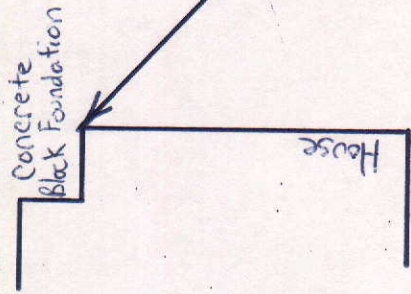

NORTH
 SCALE 1"=40'
 SHEET ___ OF ___ SHEETS
 Tied by: LAN Date: 11-23-92
 Drawn by: LAN Date: 11-23-92
 Checked by: Date:

DESCRIPTION OF MONUMENT

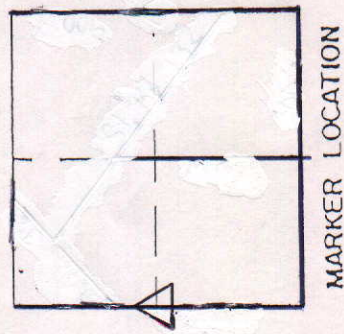


Approved: Date:
 COUNTY SURVEYOR

COUNTY SURVEYOR'S - SECTION CORNER TIES

SECTION	TOWNSHIP	RANGE	BOOK	PAGE	ELEVATION	UC ZONE	STATE PLANE COORD	LATITUDE	LONGITUDE
27	19N	6E	4	14B			X=	Y=	

USC: GS Monument B-236

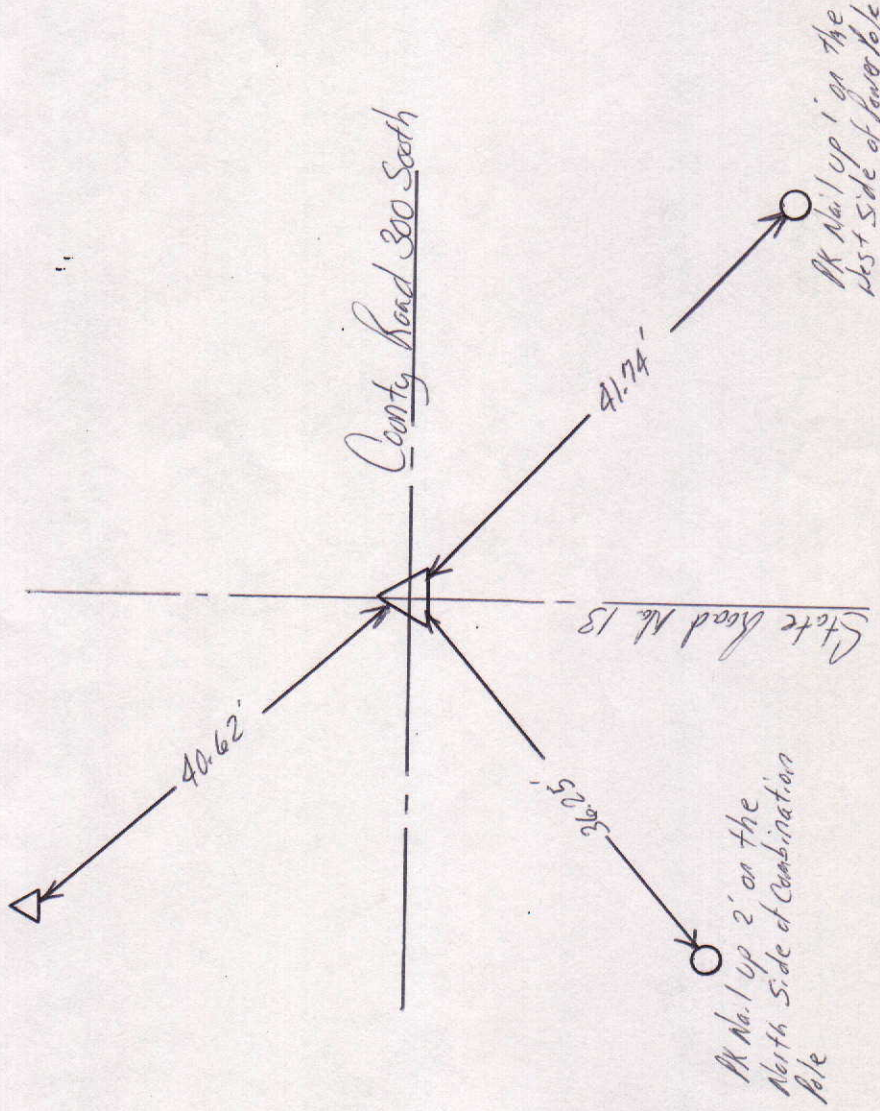

NORTH

SCALE 1" = 40'


SHEET ___ OF ___ SHEETS

Tied by: CG:JB Date: 6/26/95

Drawn by: BAN Date: 6/28/95

Checked by: _____ Date: _____

DESCRIPTION OF MONUMENT

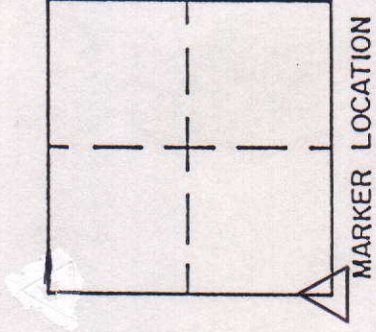

Approved: _____

Date: _____

COUNTY SURVEYOR

COUNTY SURVEYOR'S - SECTION CORNER TIES

SECTION	TOWNSHIP	RANGE	BOOK	PAGE	ELEVATION	UC ZONE	STATE PLANE COORD	LATITUDE	LONGITUDE
27	19	6				X=	Y=		



1/2 iron pipe .3' below
Asphalt

P.K. Nail 1' up on
South Side of
15" Tree

30.01'

15.66'

P.K. Nail 1' up
on East Side
of P.P.


P.K. Nail 1' up on
Southeast Side of
P.P.

7th Street

Vine Street

Tied by: Rwbmc Date: 6/19/02
 Drawn by: RW Date: 7/1/02
 Checked by: _____ Date: _____


DESCRIPTION OF MONUMENT
1/2" IRON PIPE .3' below
Asphalt

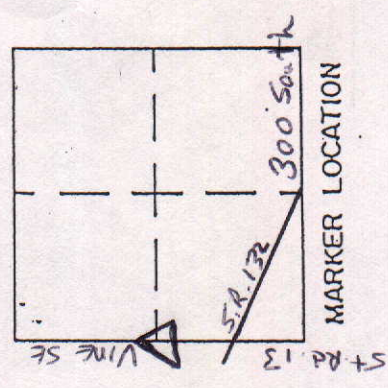

Approved: _____ Date: _____
 COUNTY SURVEYOR

COUNTY SURVEYOR'S - SECTION CORNER TIES

SECTION	TOWNSHIP	RANGE	BOOK	PAGE	ELEVATION	UC ZONE	STATE PLANE	COORD	LATITUDE	LONGITUDE
27	19N	6E	11	4B						
					X=		Y=			

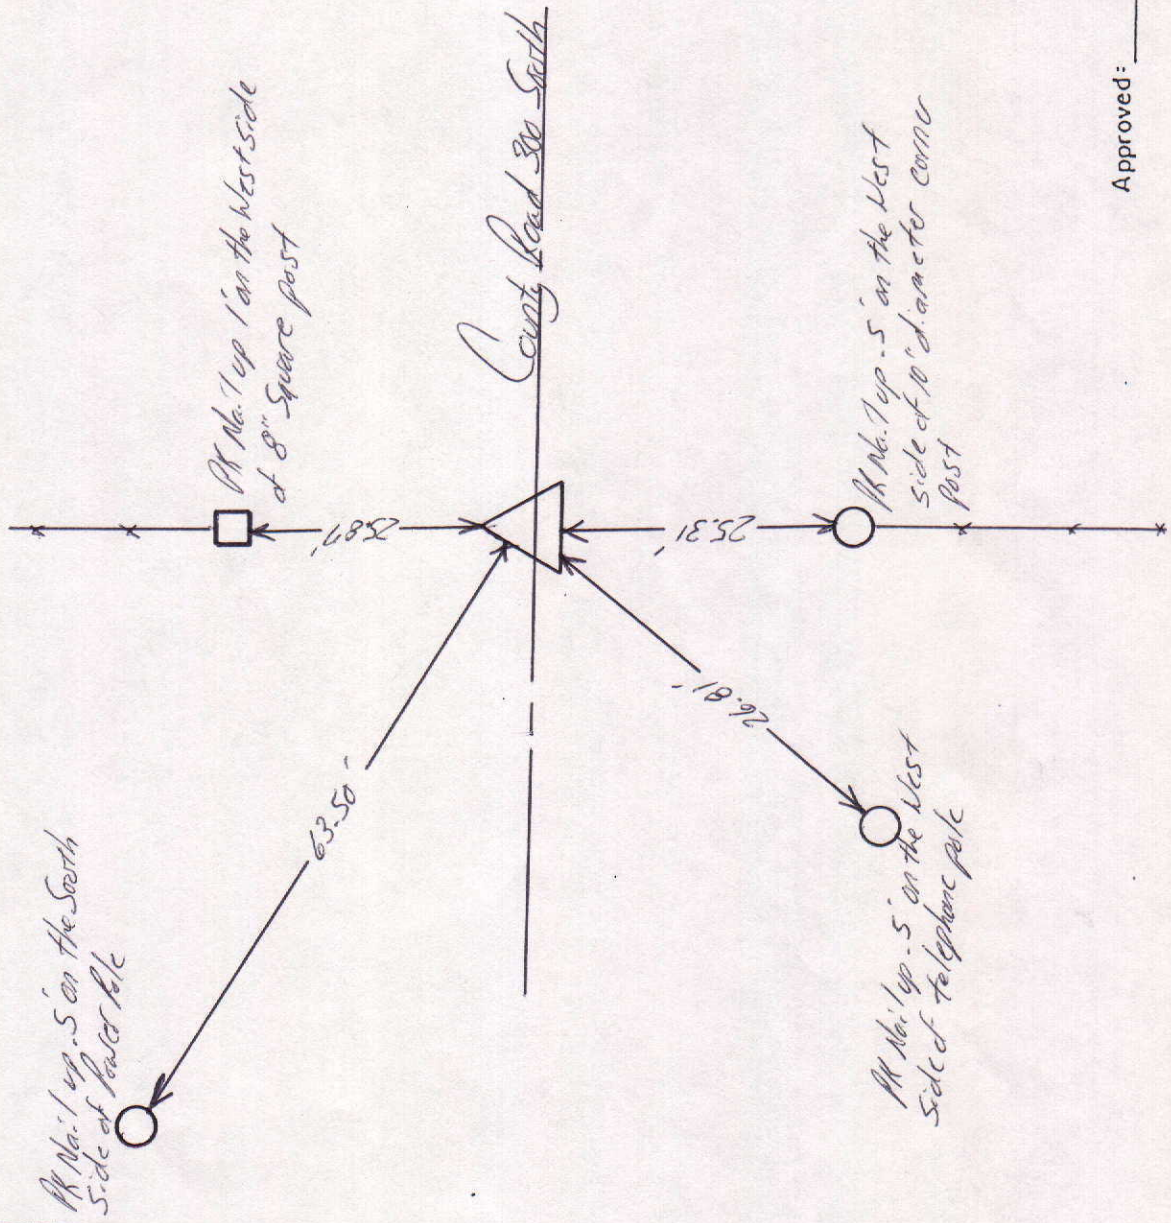

NORTH

SCALE 1" = 40'

SHEET ___ OF ___ SHEETS


Tied by: LP: JB Date: 8/17/95

Drawn by: BHJ Date: 9/1/95

Checked by: _____ Date: _____

DESCRIPTION OF MONUMENT

RR Spike in concrete flag with surface of asphalt road

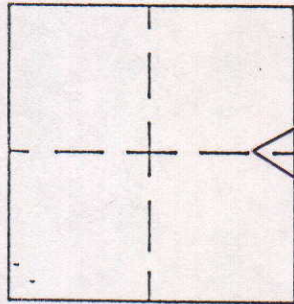

MARKER LOCATION

Approved: _____

Date: _____

COUNTY SURVEYOR