


SEC. 36, TWP. 20N, R.6E.



COUNTY SURVEYOR'S - SECTION CORNER TIES

SECTION	TOWNSHIP	RANGE	BOOK	PAGE	ELEVATION	UC ZONE	STATE PLANE COORD	LATITUDE	LONGITUDE
36	20N	6E	8	1			X= Y=		

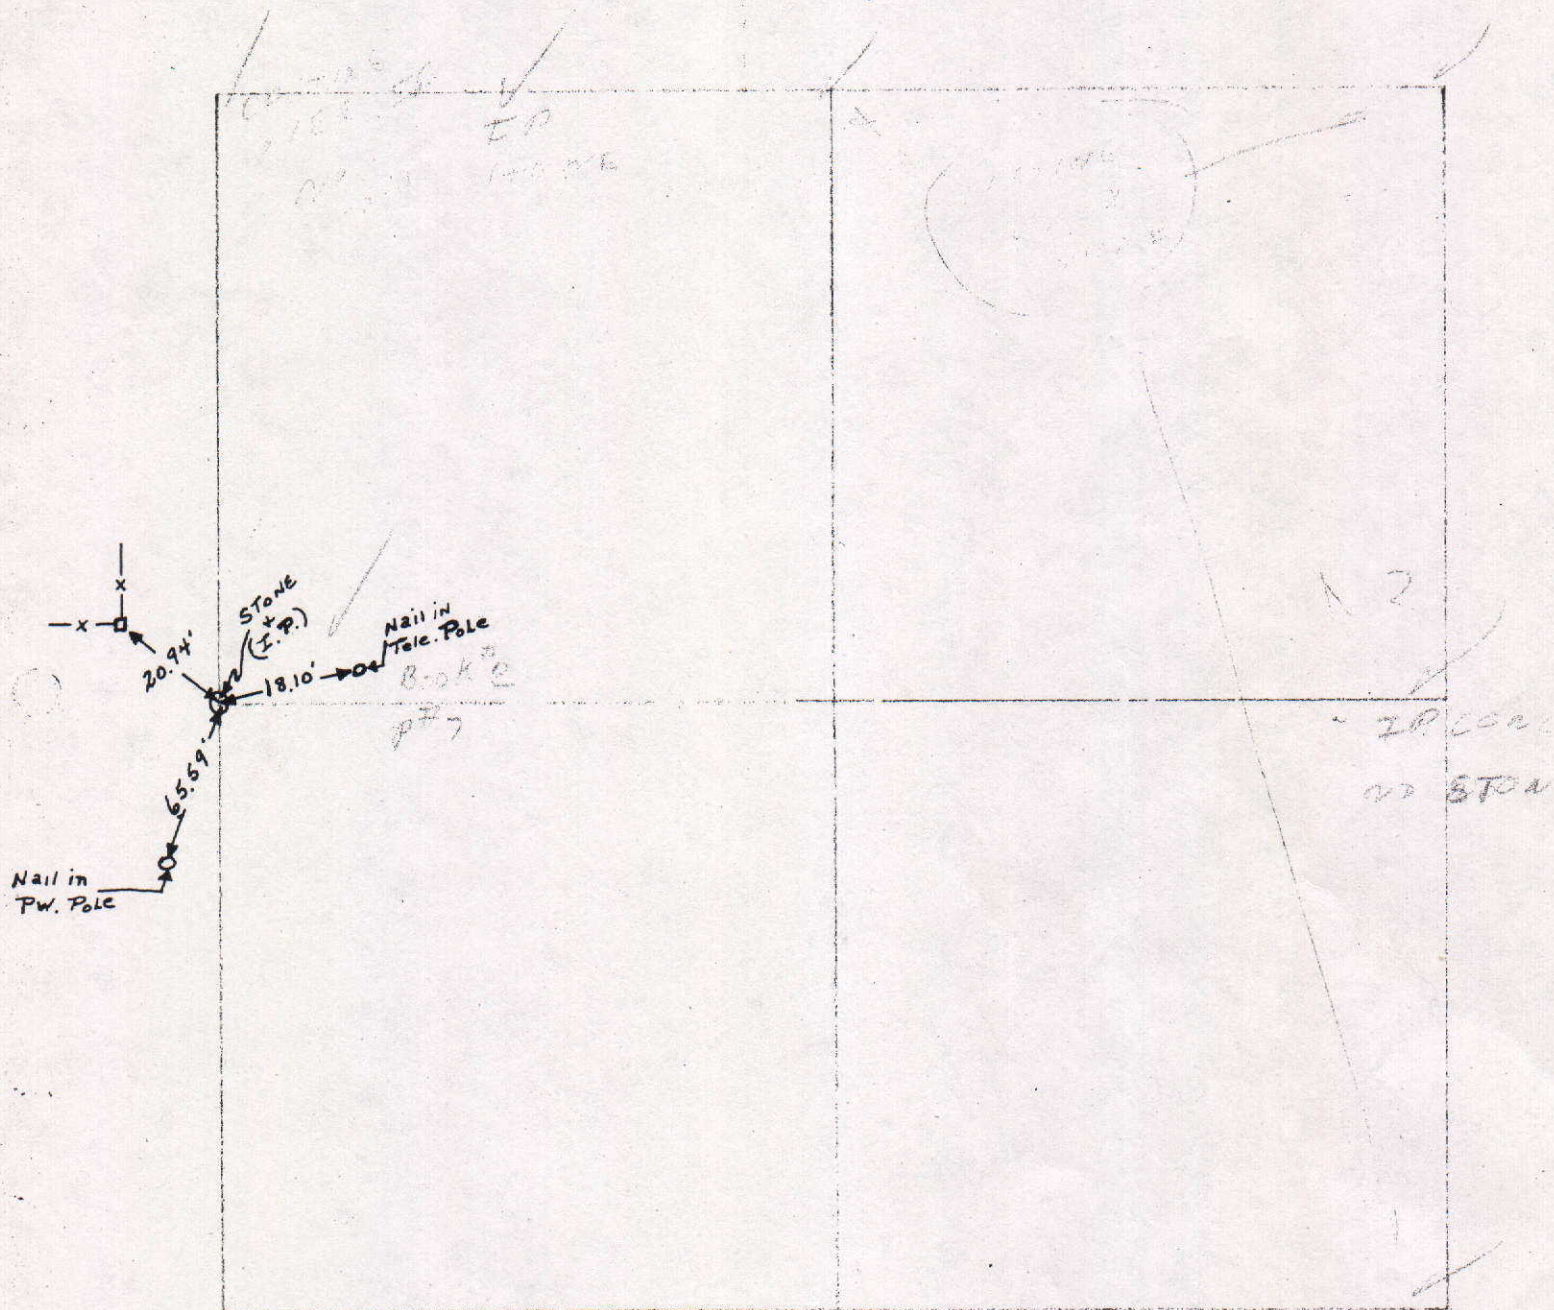

NORTH

SCALE 1" = 40'

SHEET ___ OF ___ SHEETS



Tied by: LP: BAN Date: 12/16/94

Drawn by: BAN Date: 8/21/95

Checked by: _____ Date: _____

DESCRIPTION OF MONUMENT

1/2" Iron Pipe Flush with
Surface of asphalt Road

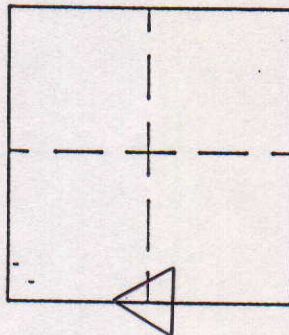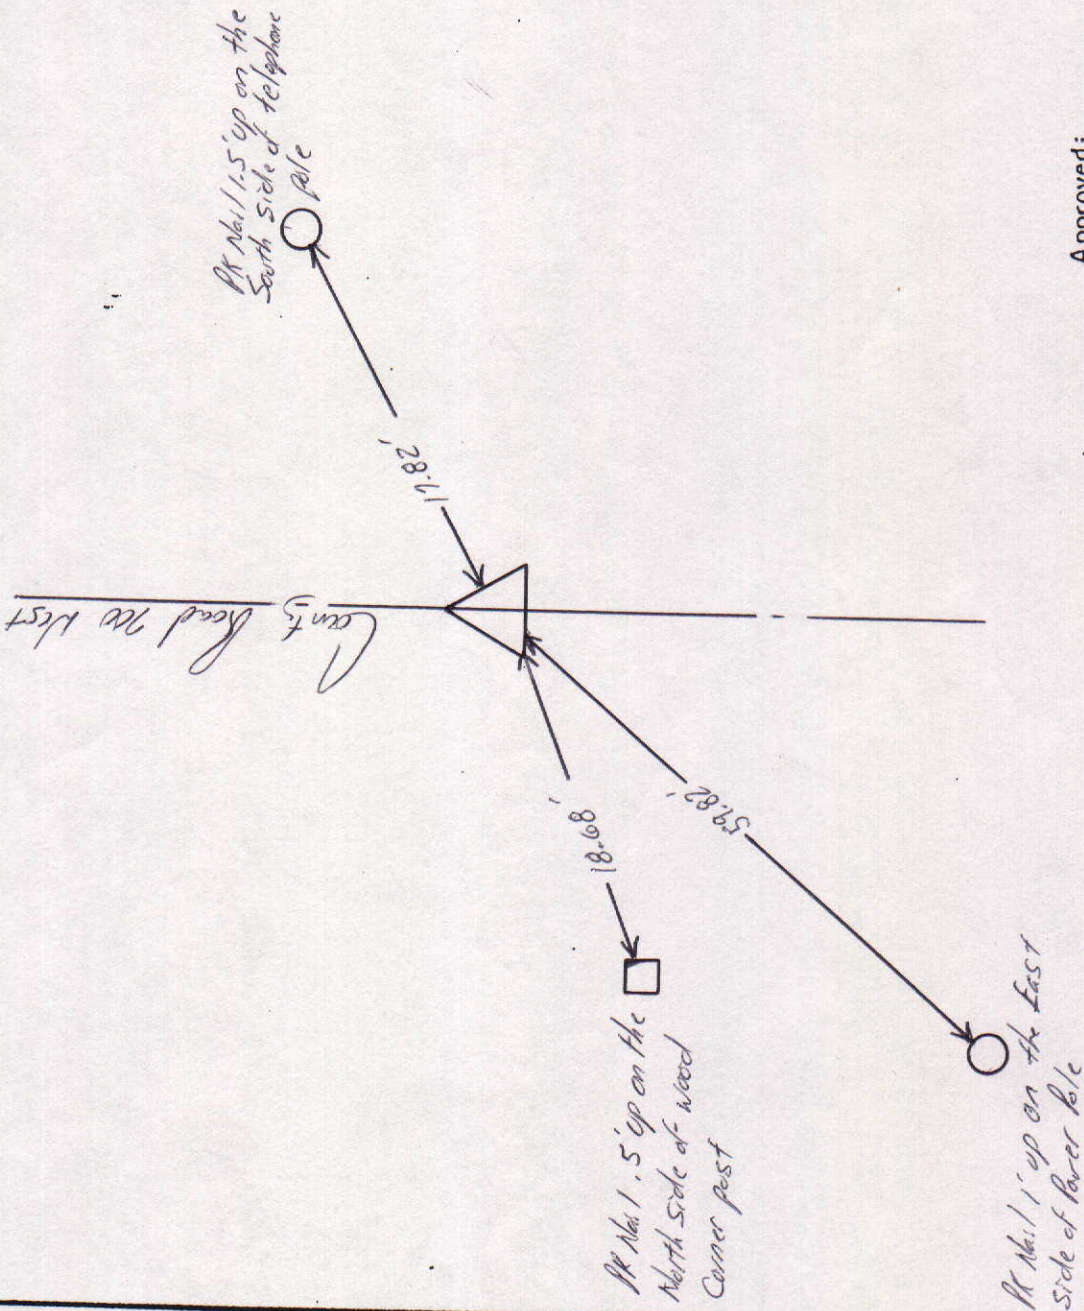

MARKER LOCATION


Approved: _____

Date: _____

COUNTY SURVEYOR

COUNTY SURVEYOR'S - SECTION CORNER TIES

SECTION	TOWNSHIP	RANGE	BOOK	PAGE	ELEVATION	UC ZONE	STATE PLANE	COORD	LATITUDE	LONGITUDE
36	20N	6E	8	2				X=	Y=	

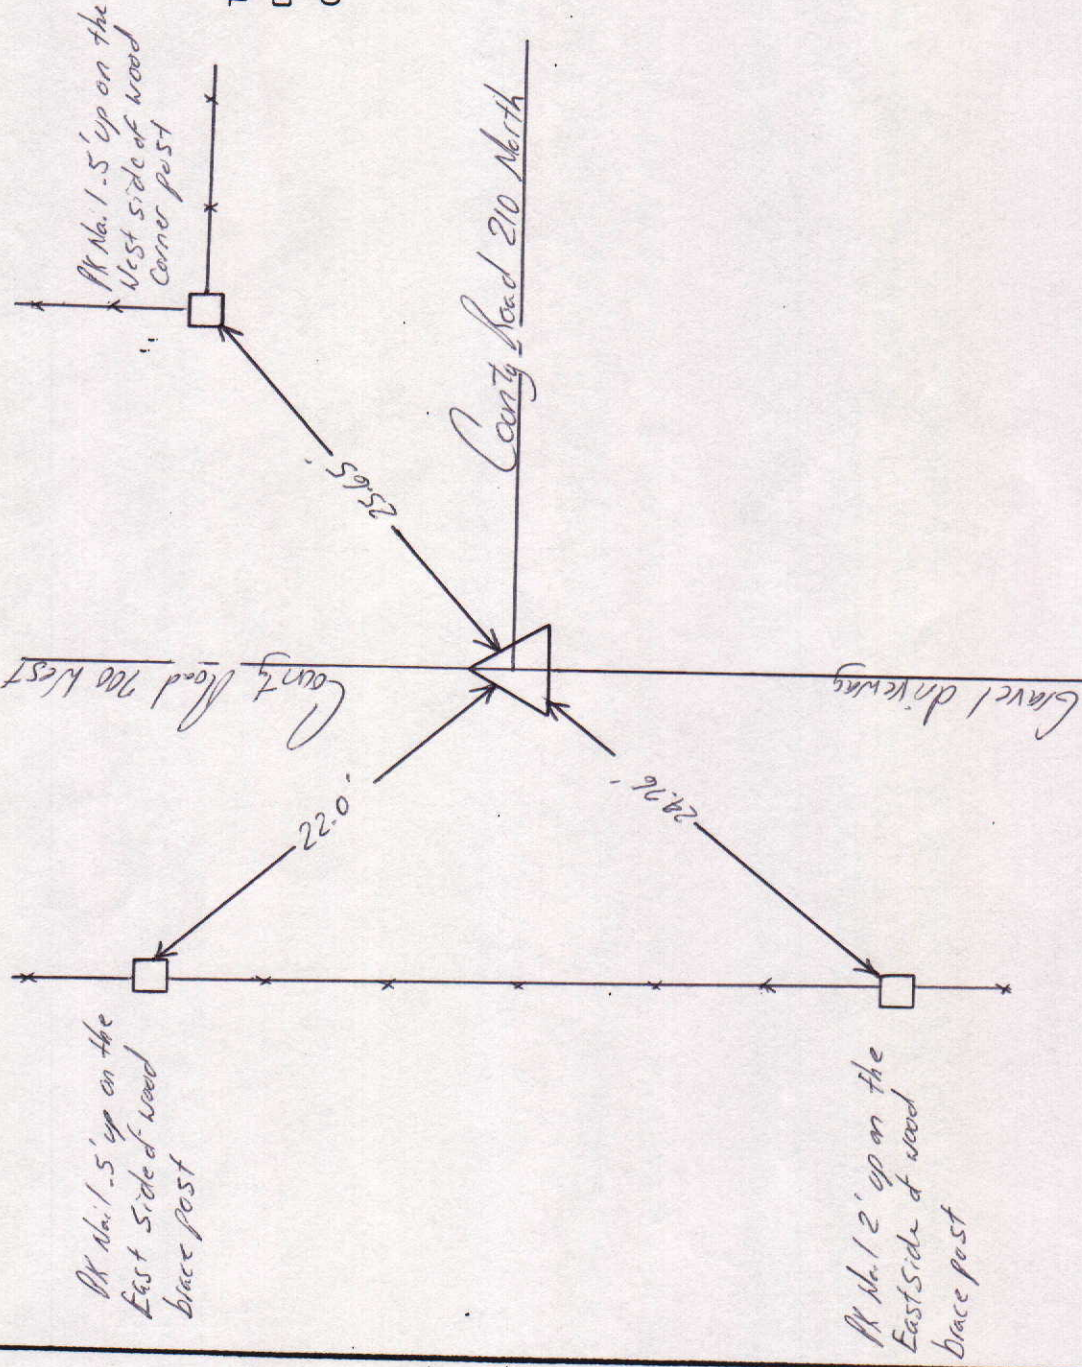

NORTH

SCALE 1" = 40'

SHEET ___ OF ___ SHEETS


Tied by: LP: BAH Date: 12/16/94

Drawn by: BAH Date: 8/21/95

Checked by: ___ Date: ___

DESCRIPTION OF MONUMENT

1/2" Iron P-pc down 2"
below surface of asphalt
Road

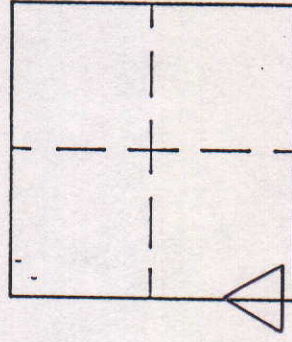

MARKER LOCATION

Approved: _____ Date: _____

COUNTY SURVEYOR

COUNTY SURVEYOR'S - SECTION CORNER TIES

SECTION	TOWNSHIP	RANGE	BOOK	PAGE	ELEVATION	UC ZONE	STATE PLANE COORD	LATITUDE	LONGITUDE
36	20N	6E	8	5			X= Y=		



NORTH

SCALE 1" = 40'

SHEET ___ OF ___ SHEETS

Tied by: LP: BAW Date: 12/16/94

Drawn by: BAW Date: 8/21/95

Checked by: _____ Date: _____

DESCRIPTION OF MONUMENT

Cornerstone, .5' above natural ground with marking S 720.86, S35.36, 5/8" Rebar set against the South side of stone; stone is 30' ± North of Plowed field and 6' ± North of dirt lane and .5' ± South of 7-Bar Fence Post

PK Nail 1' up on the South side of 24" diameter Twp Oak Tree


13.1'

PK Nail 1' up 2' on the South side of 24" diameter Oak Tree

24.93'

70.9'

PK Nail 1' up 1.5' on the South side of 30" diameter Square Street

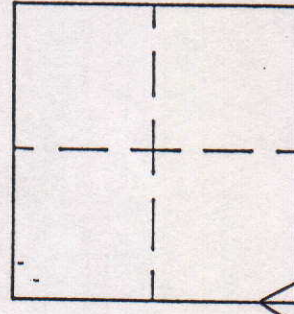

MARKER LOCATION

Approved: _____

Date: _____

COUNTY SURVEYOR

COUNTY SURVEYOR'S - SECTION CORNER TIES

SECTION	TOWNSHIP	RANGE	BOOK	PAGE	ELEVATION	UC ZONE	STATE PLANE COORD	LATITUDE	LONGITUDE
36	20N	6E	8	3			X= Y=		



NORTH

SCALE 1" = 40'

SHEET ___ OF ___ SHEETS



Tied by: BAD:JS Date: 9/9/93

Drawn by: BAD Date: 8/21/95

Checked by: _____ Date: _____

DESCRIPTION OF MONUMENT

Railroad Spike

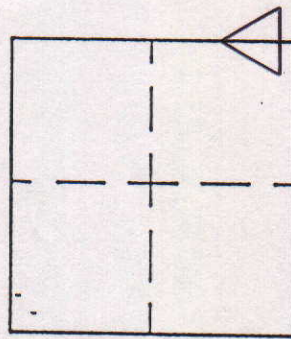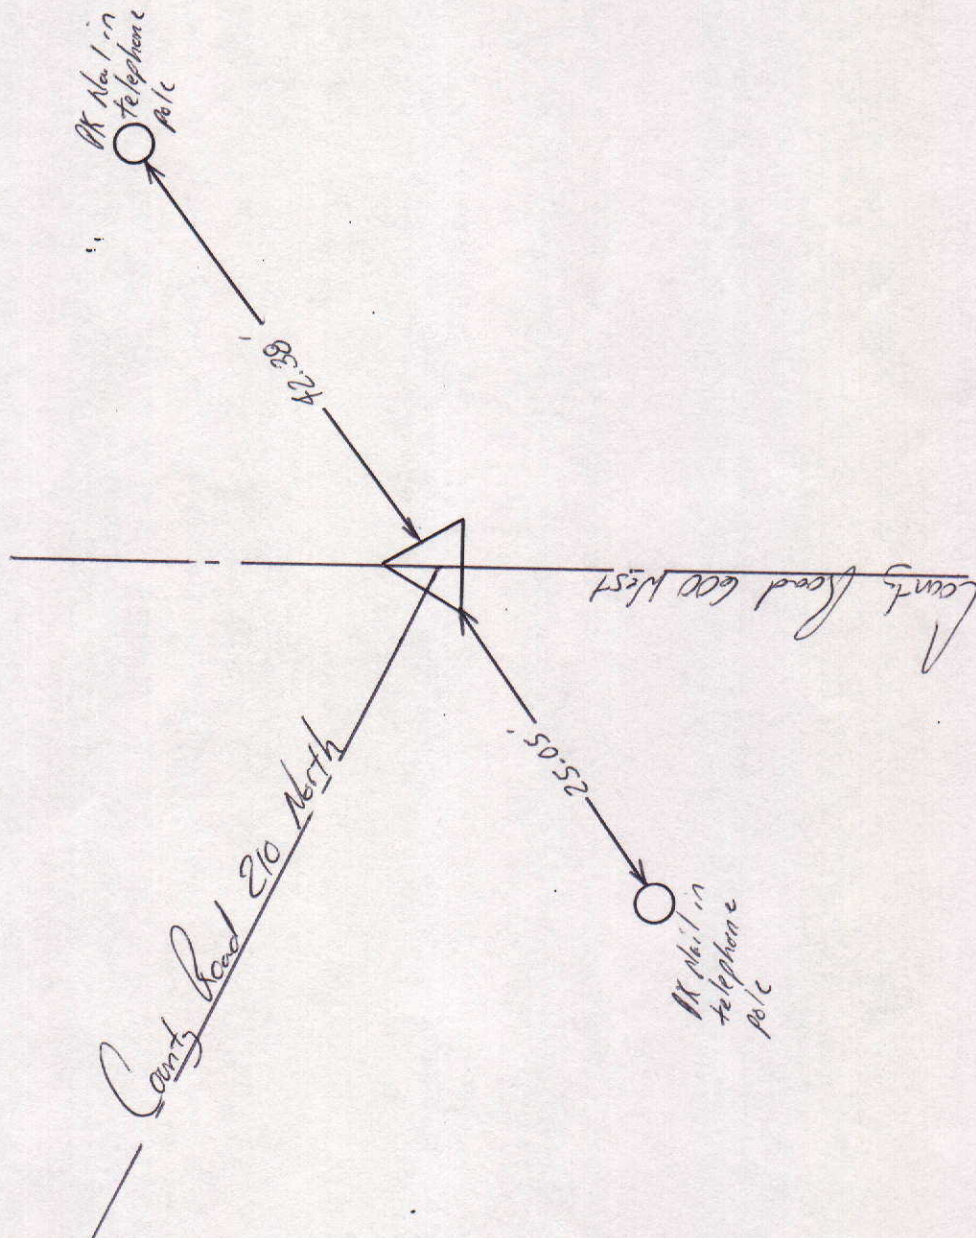

MARKER LOCATION

Approved: _____

Date: _____

COUNTY SURVEYOR

COUNTY SURVEYOR'S - SECTION CORNER TIES

SECTION	TOWNSHIP	RANGE	BOOK	PAGE	ELEVATION	UC ZONE	STATE PLANE COORD	LATITUDE	LONGITUDE
36	20N	6E	8	4			X= Y=		



NORTH

SCALE 1" = 40'

SHEET ___ OF ___ SHEETS



Tied by: BAW:JS Date: 9/9/93

Drawn by: BAW Date: 8/21/95

Checked by: _____ Date: _____

DESCRIPTION OF MONUMENT

Casting

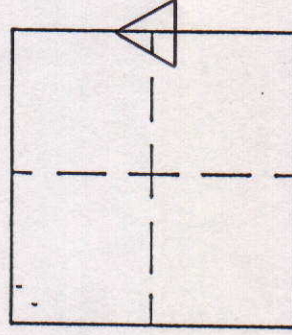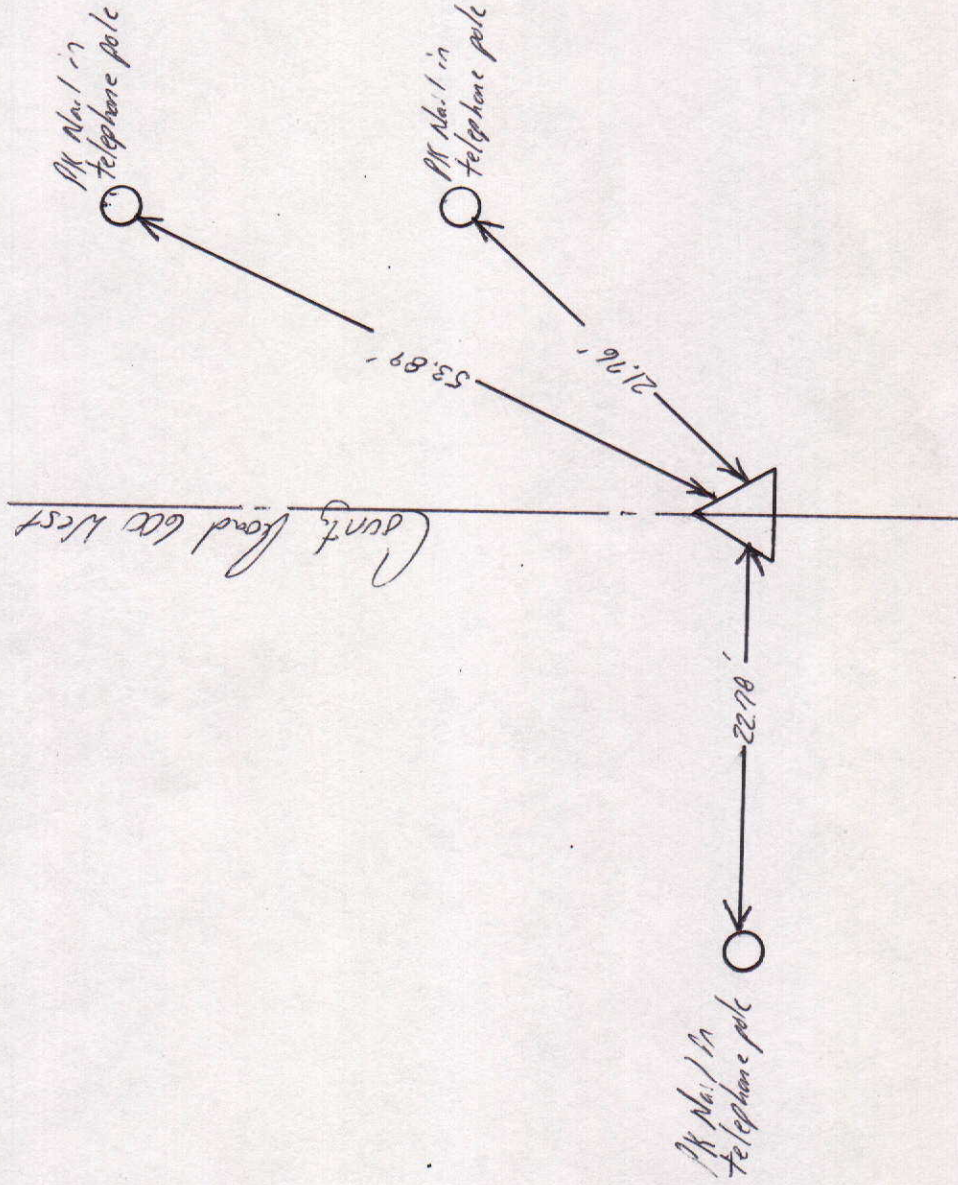

MARKER LOCATION

Approved: _____ Date: _____
COUNTY SURVEYOR