



SEC. 15, TWP. 20N, R. 6E.

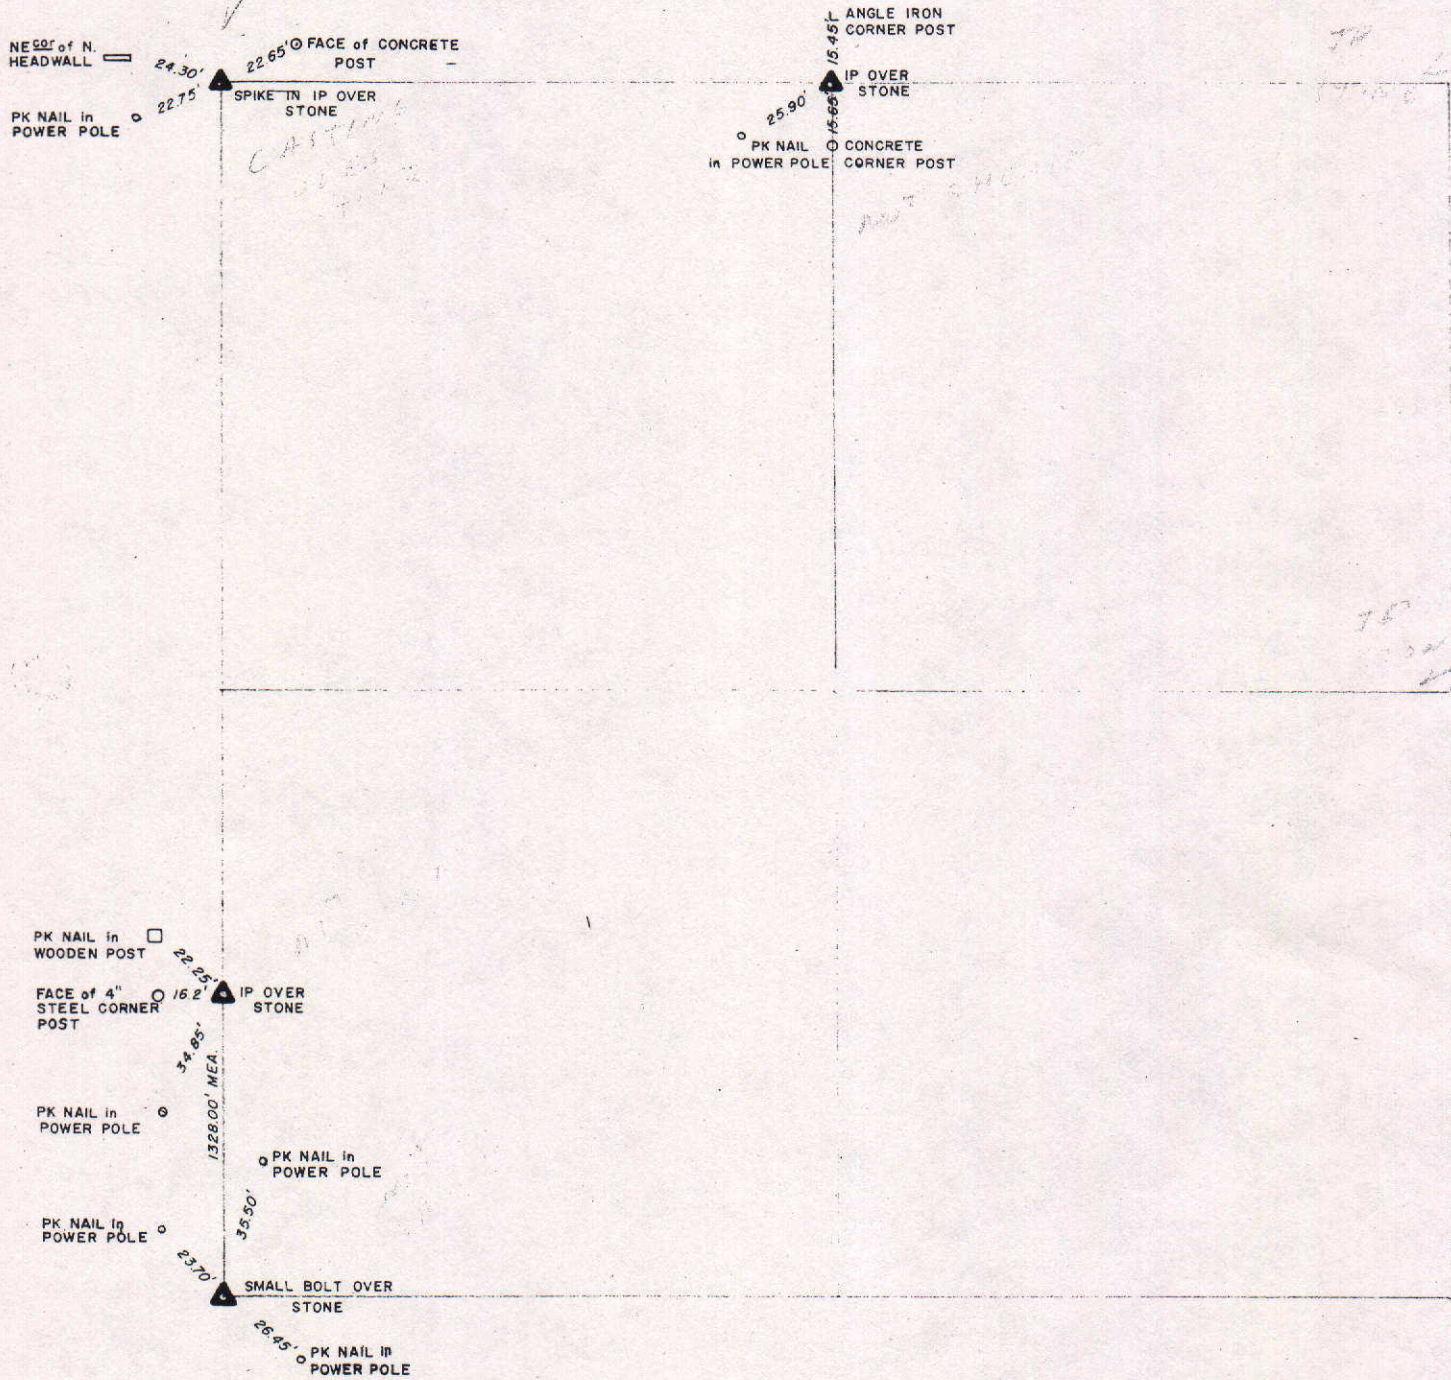

COUNTY SURVEYOR'S - SECTION CORNER TIES


SECTION	TOWNSHIP	RANGE	BOOK	PAGE	ELEVATION	UC ZONE	STATE PLANE	COORD	LATITUDE	LONGITUDE
15	20N	6E	14	2A				Y=		
								X=		

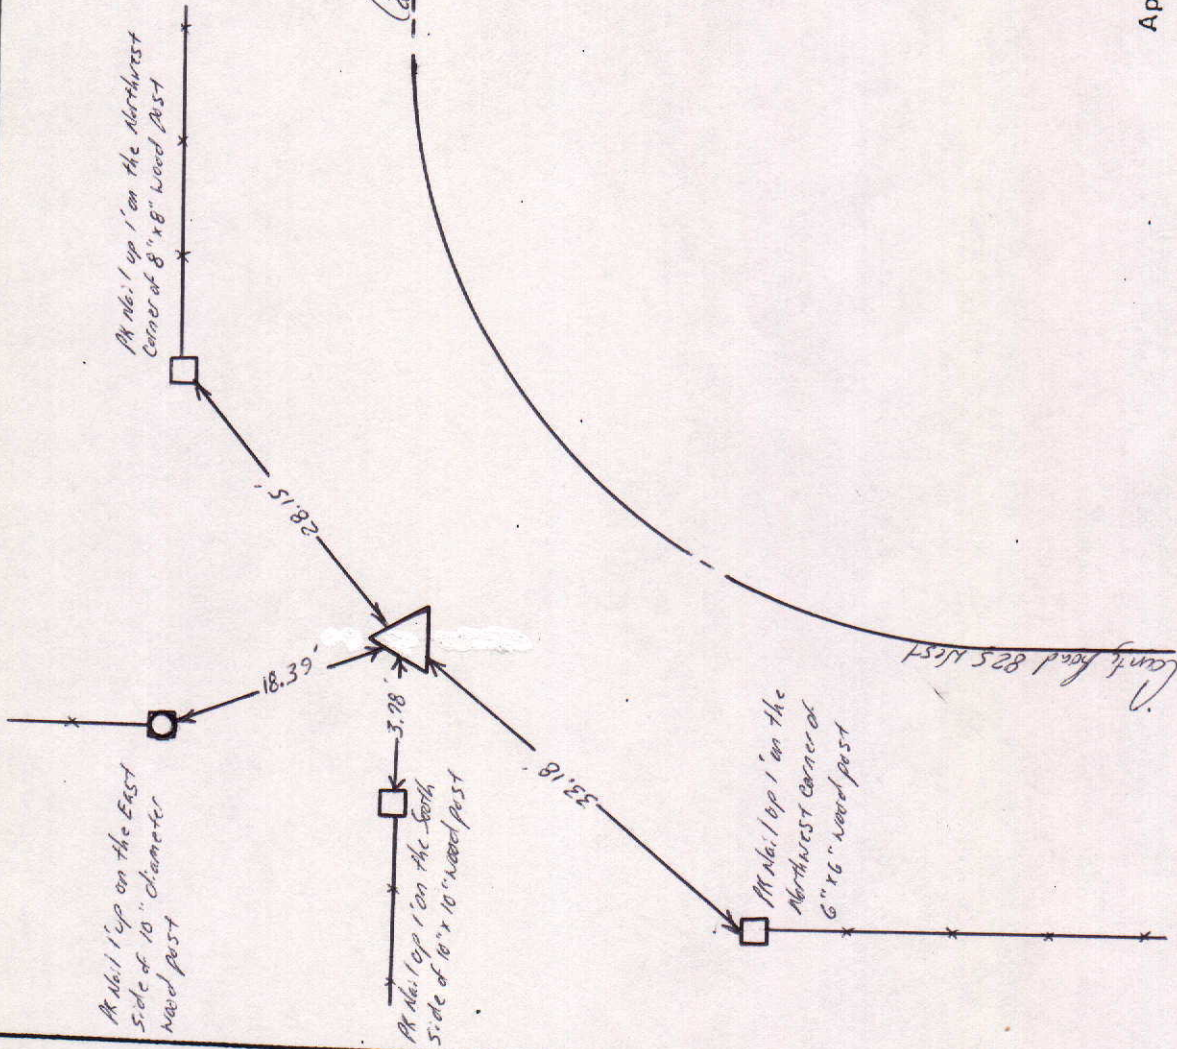

Tied by: LP: BAN Date: 10/9/95
 Drawn by: BAN Date: 12/13/95
 Checked by: _____ Date: _____

DESCRIPTION OF MONUMENT

1/2" Iron Pipe, 5' below surface of natural ground

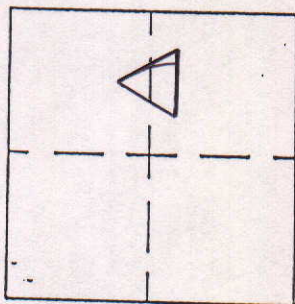

MARKER LOCATION

Approved: _____ Date: _____
 COUNTY SURVEYOR

COUNTY SURVEYOR'S - SECTION CORNER TIES

SECTION	TOWNSHIP	RANGE	BOOK	PAGE	ELEVATION	UC ZONE	STATE PLANE COORD	LATITUDE	LONGITUDE
15	20N	6E					X=		
							Y=		





NORTH

SCALE 1" = 40'

SHEET ___ OF ___ SHEETS

Tied by: _____ Date: _____
 Drawn by: BAN Date: 3-26-93
 Checked by: _____ Date: _____

DESCRIPTION OF MONUMENT

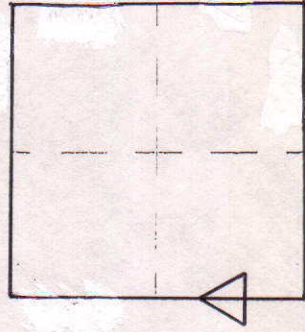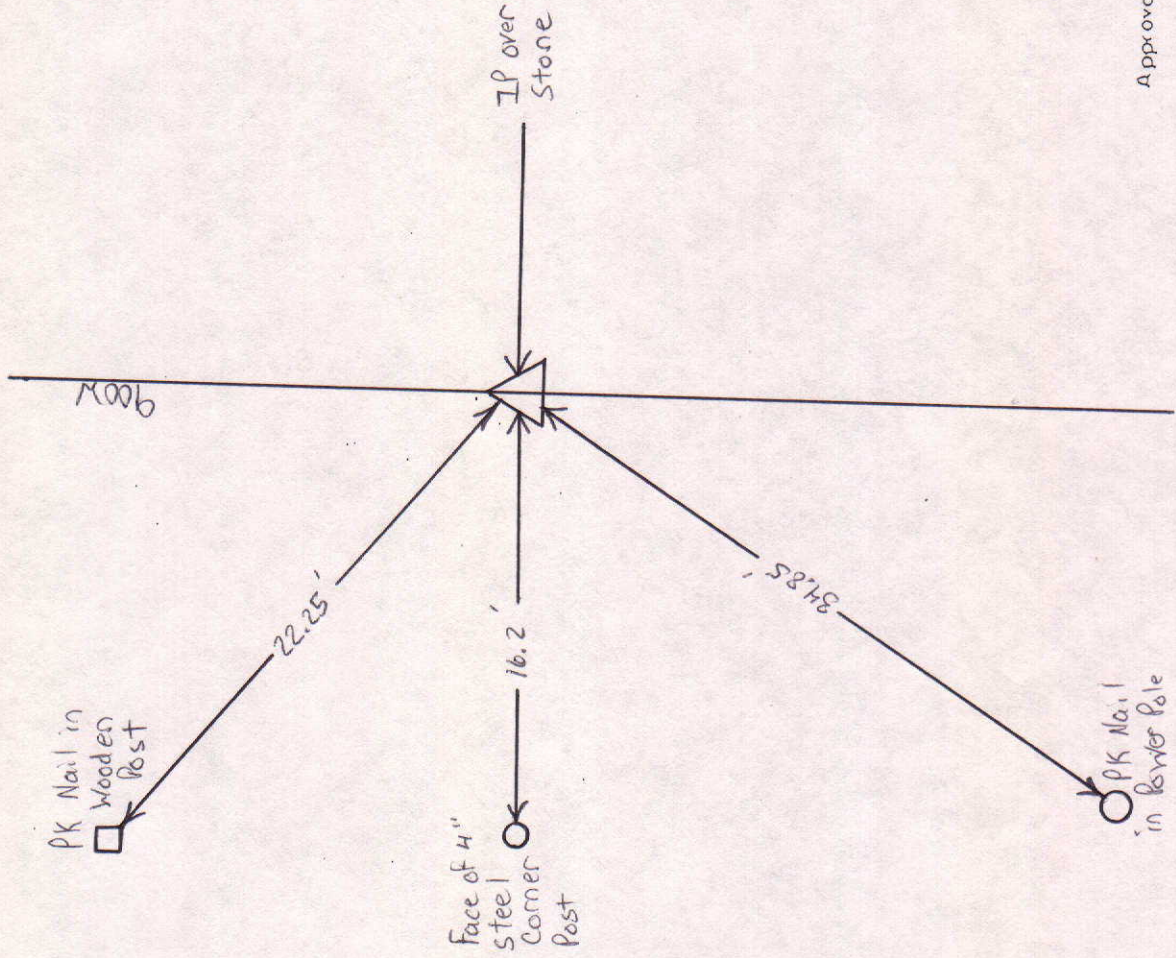

MARKER LOCATION

Approved: _____ Date: _____

COUNTY SURVEYOR



COUNTY SURVEYOR'S - SECTION CORNER TIES

SECTION	TOWNSHIP	RANGE	BOOK	PAGE	ELEVATION	UC ZONE	STATE PLANE	COORD	LATITUDE	LONGITUDE
15	20N	6E	15	11				X= Y=		



Tied by: LP & BN Date: 2-7-96
 Drawn by: LP Date: 6-25-97
 Checked by: _____ Date: _____

DESCRIPTION OF MONUMENT

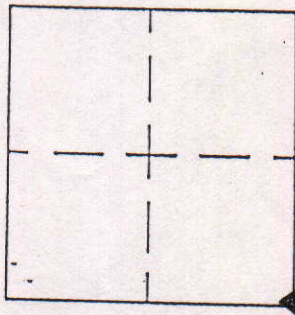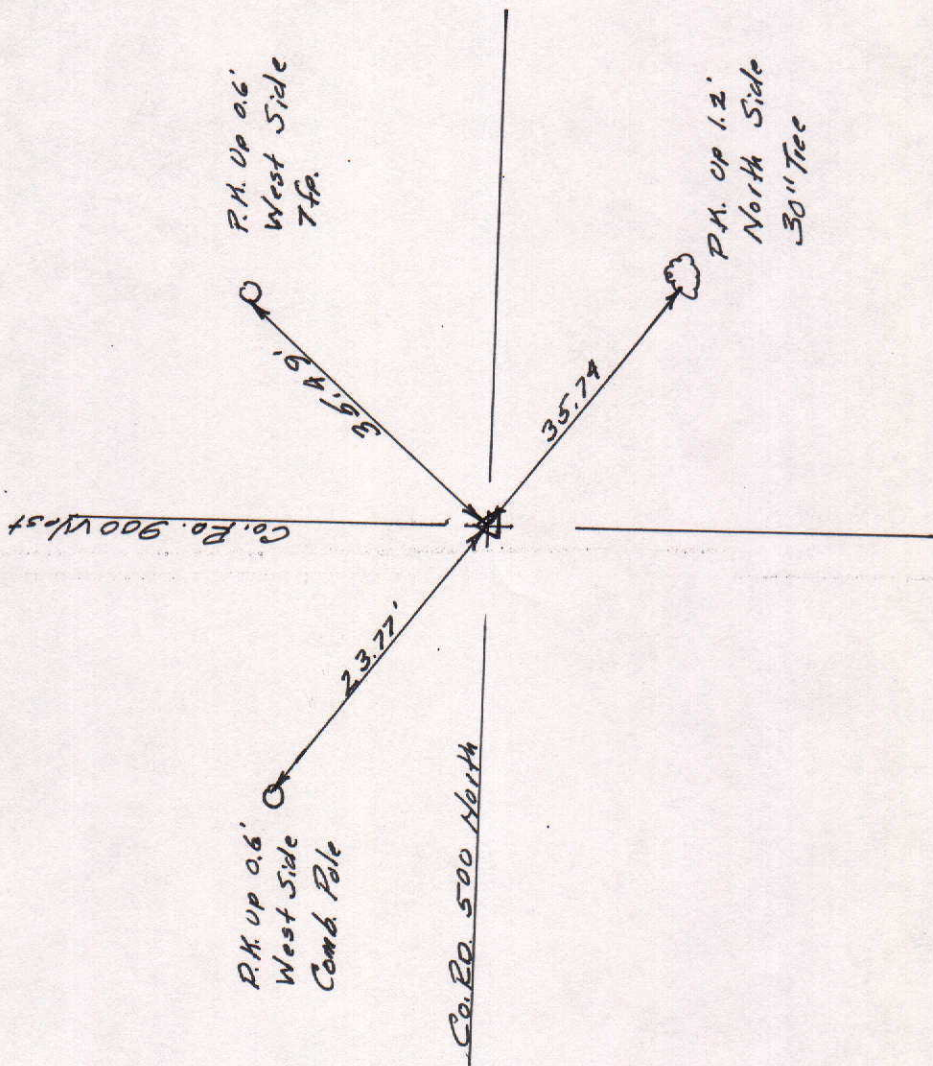

MARKER LOCATION

Approved: _____ Date: _____
 COUNTY SURVEYOR

COUNTY SURVEYOR'S - SECTION CORNER TIES


SECTION	TOWNSHIP	RANGE	BOOK	PAGE	ELEVATION	UC ZONE	STATE PLANE COORD	LATITUDE	LONGITUDE
15	20N	6E	14	38			X=	Y=	



Tied by: LP: BAW Date: 10/13/95
 Drawn by: BAW Date: 12/13/95
 Checked by: _____ Date: _____

DESCRIPTION OF MONUMENT


RR Spike .05' below surface of asphalt Road

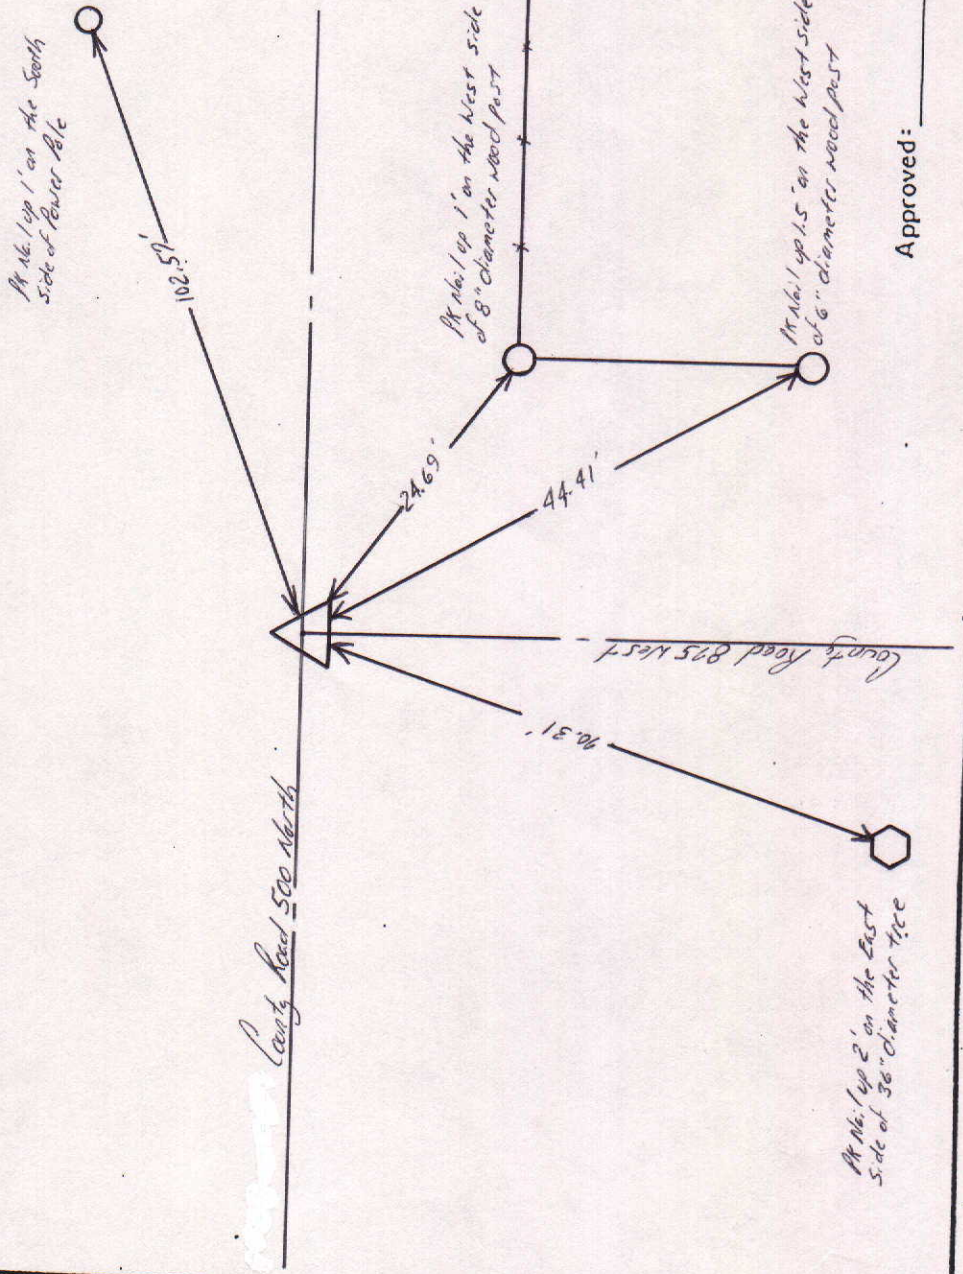


Approved: _____ Date: _____
 COUNTY SURVEYOR

SECTION	TOWNSHIP	RANGE	BOOK	PAGE	ELEVATION	UC ZONE	STATE	PLANE	COORD	LATITUDE	LONGITUDE
15	20N	6E	14	3A							

SECTION	TOWNSHIP	RANGE	BOOK	PAGE	ELEVATION	UC ZONE	STATE	PLANE	COORD	LATITUDE	LONGITUDE
15	20N	6E	14	3A							

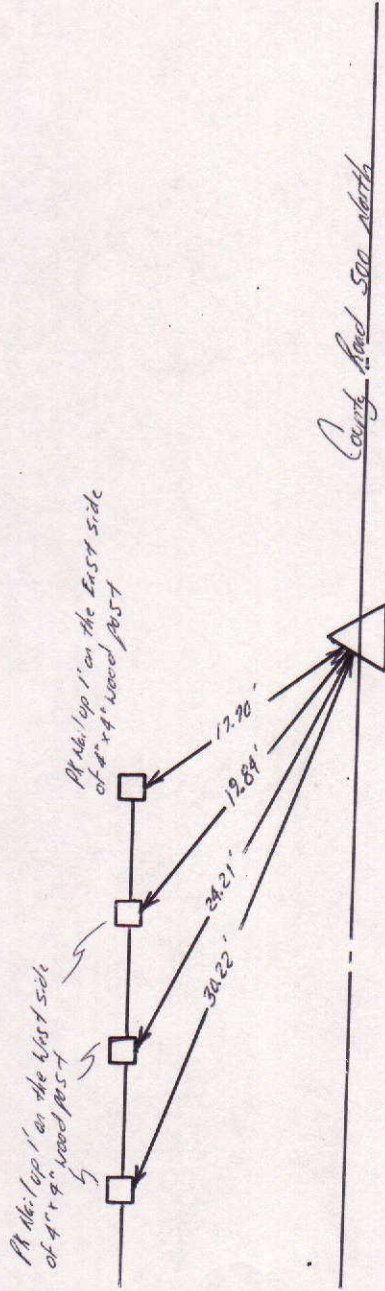


DESCRIPTION OF MONUMENT

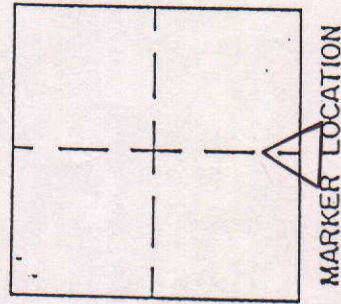

Approved: _____ Date: _____
COUNTY SURVEYOR


COUNTY SURVEYOR'S - SECTION CORNER TIES

SECTION	TOWNSHIP	RANGE	BOOK	PAGE	ELEVATION	UC ZONE	STATE PLANE COORD	LATITUDE	LONGITUDE
15	20N	6E	14	1B			X= Y=		

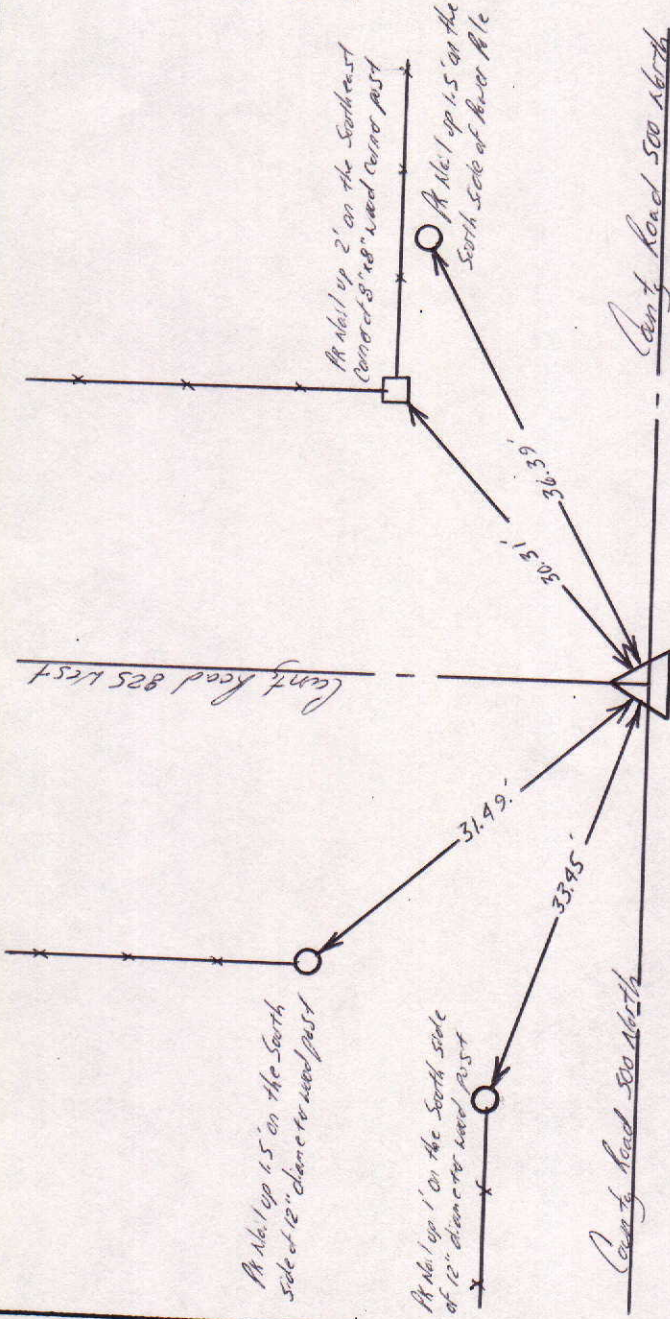

Tied by: LP: BAN Date: 10/9/95
 Drawn by: BAN Date: 12/13/95
 Checked by: _____ Date: _____

DESCRIPTION OF MONUMENT
RR Spike .05' below surface of asphalt Road

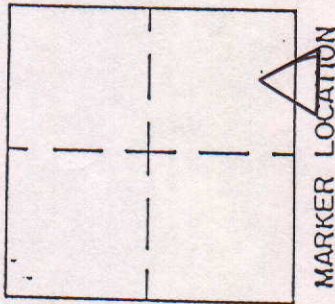

Approved: _____ Date: _____
 COUNTY SURVEYOR