



SEC. 28, TWP. 19, R.7E.

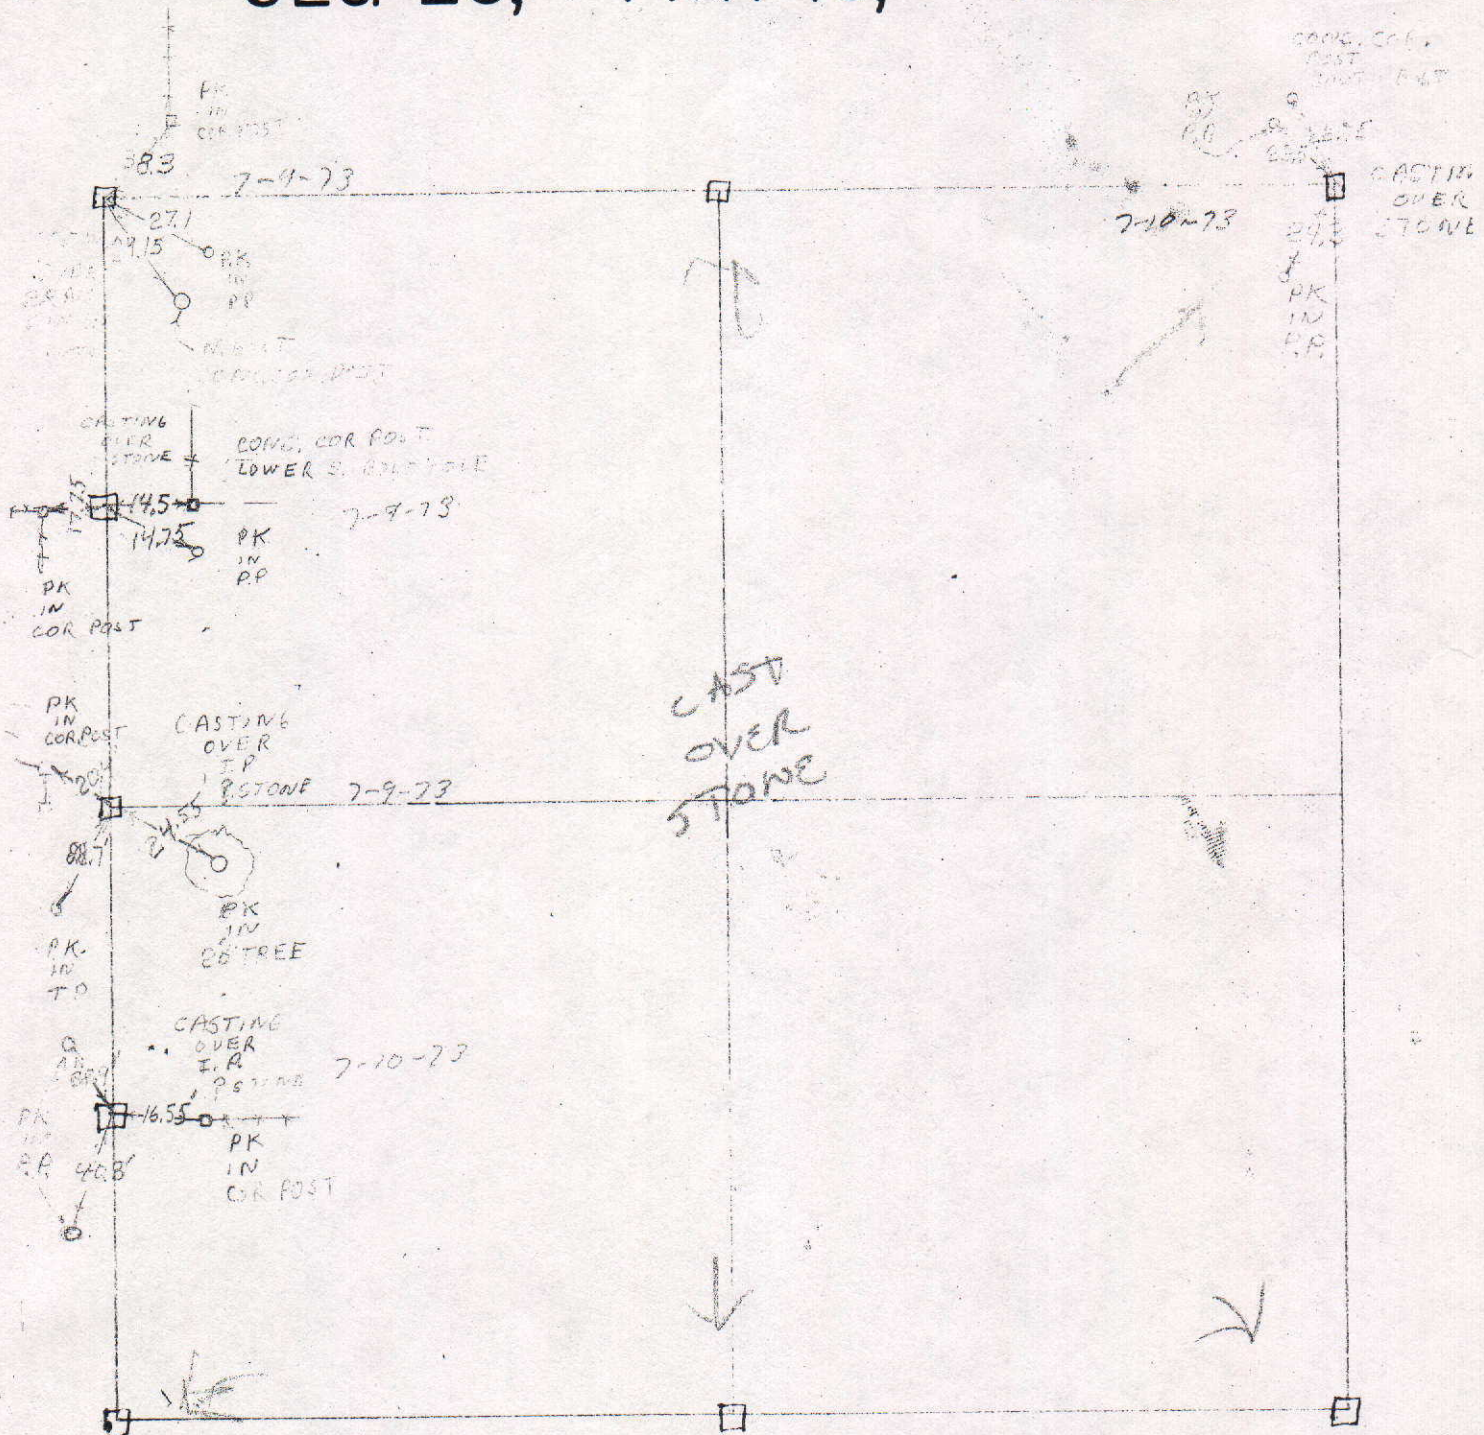

COUNTY SURVEYOR'S - SECTION CORNER TIES

SECTION	TOWNSHIP	RANGE	BOOK	PAGE	ELEVATION	UC ZONE	STATE PLANE COORD	LATITUDE	LONGITUDE
28	19	7					X=	Y=	

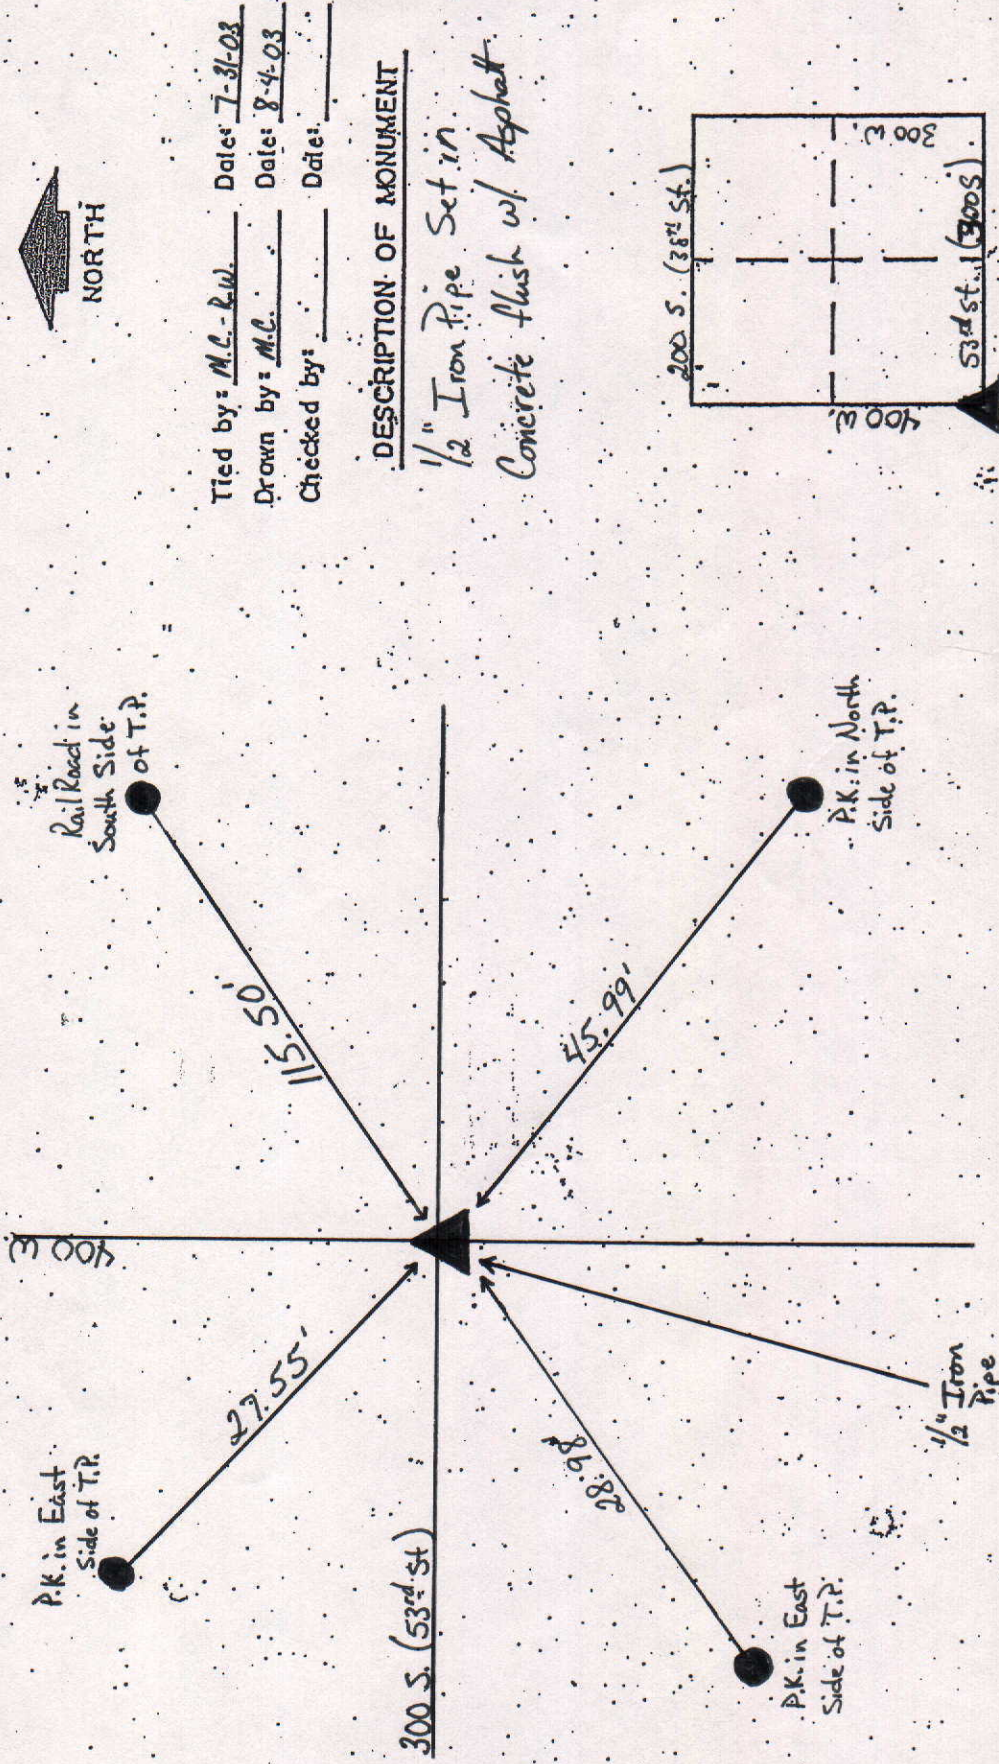

Tied by: M.C. - R.W. Date: 7-31-03
 Drawn by: M.C. Date: 8-4-03
 Checked by: _____ Date: _____

DESCRIPTION OF MONUMENT

1/2 Iron Pipe Set in
 Concrete flush w/ Asphalt

COUNTY SURVEYOR'S - SECTION CORNER TIES

SECTION	TOWNSHIP	RANGE	BOOK	PAGE	ELEVATION	UC ZONE	STATE PLANE COORD	LATITUDE	LONGITUDE
28	19	7					X=	Y=	



1" Iron Pipe

Tied by: RW/MC Date: 7-31-03
 Drawn by: RW Date: 8-4-03
 Checked by: _____ Date: _____

300 S. (53±5')

DESCRIPTION OF MONUMENT

1" Iron Pipe - 3" Below Asphalt

82.55'


68.25'

P.K. NAIL IN
NORTH SIDE OF
T.P.

P.K. NAIL IN
NORTH SIDE
OF T.P.

P.K. NAIL IN
WEST SIDE OF T.P.

Driveway

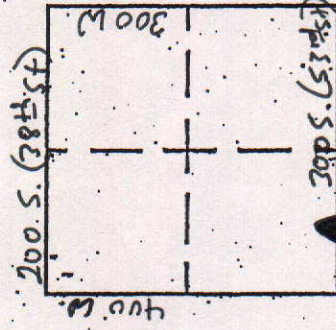

COUNTY SURVEYOR'S - SECTION CORNER TIES

SECTION	TOWNSHIP	RANGE	BOOK	PAGE	ELEVATION	UC ZONE	STATE PLANE COORD	LATITUDE	LONGITUDE
28	19	7				X=	Y=		



Tied by: RW/MC Date: 8-7-03
 Drawn by: RW Date: 8-20-03
 Checked by: _____ Date: _____

DESCRIPTION OF MONUMENT
P.K. NAIL - May NOT BE
OVER CORNERSTONE.

P.K. Nail in South
 SIDE OF T.P.


P.K. NAIL IN
 SOUTH SIDE OF T.P.

39.77'

113.51'

300 S. (53rd St.)

P.K. Nail

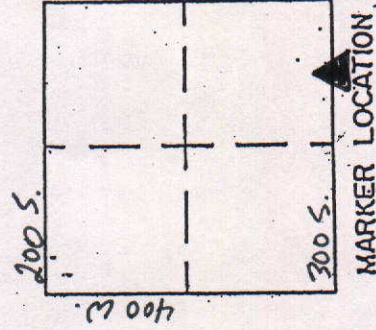

Approved: _____ Date: _____
 COUNTY SURVEYOR

COUNTY SURVEYOR'S - SECTION CORNER TIES

SECTION	TOWNSHIP	RANGE	BOOK	PAGE	ELEVATION	UC ZONE	STATE PLANE COORD	LATITUDE	LONGITUDE
28	19	7					X= Y=		




P.K. NAIL IN
S.W. SIDE OF T.P.

Tied by: RW/mc Date: 8-7-03
Drawn by: RW Date: 8-20-03
Checked by: _____ Date: _____

DESCRIPTION OF MONUMENT

1/2" Iron Pipe in Concrete
2" Below Asphalt Road


300 South (53rd St.)

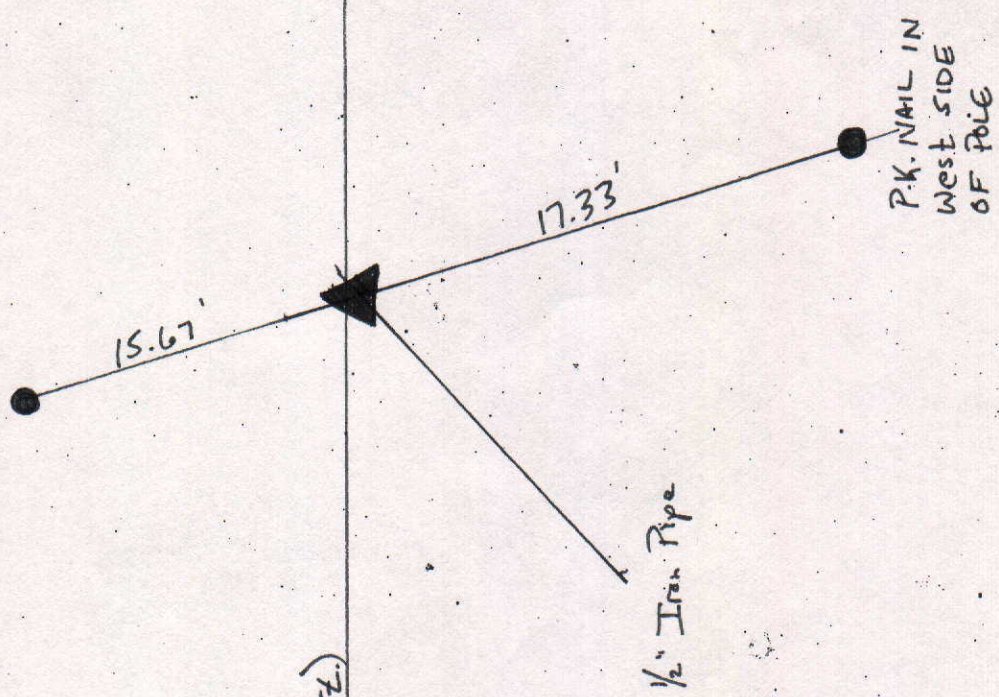

Approved: _____ Date: _____
COUNTY SURVEYOR

COUNTY SURVEYOR'S - SECTION CORNER TIES

SECTION	TOWNSHIP	RANGE	BOOK	PAGE	ELEVATION	UC ZONE	STATE PLANE COORD	LATITUDE	LONGITUDE
28	19	7				X=	Y=		

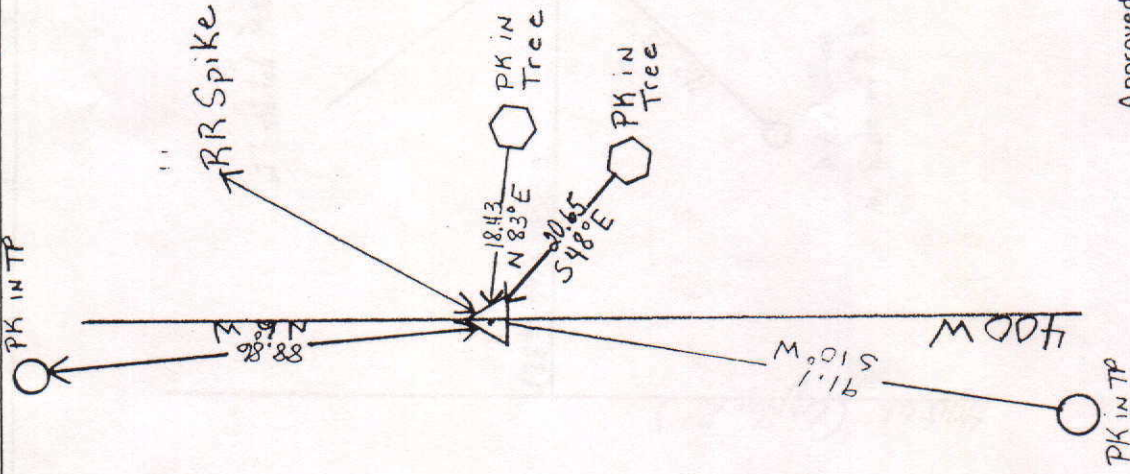

SCALE 1" = 40'

SHEET ___ OF ___ SHEETS


Tied by: JS & DJ Date: 8 AUG 91

Drawn by: DRJ Date: 9 AUG 91

Checked by: _____ Date: _____

DESCRIPTION OF MONUMENT

RR spike at the NW corner of the SW 1/4 of 28-A-7

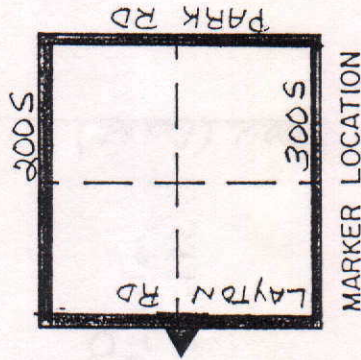

MARKER LOCATION

Approved: _____ Date: _____
COUNTY SURVEYOR

ER TIES

JDE	LONGITUDE



Raw. Date: 5-14-02


Date: 5-14-02

Date: _____

N OF MONUMENT

Post - 3" Below

Casting.

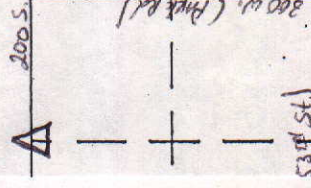

R LOCATION

Date: _____
EYOR



COUNTY SURVEYOR'S - SECTION CORNER TIES

SECTION	TOWNSHIP	RANGE	BOOK	PAGE	ELEVATION	UC ZONE	STATE PLANE COORD	LATITUDE	LONGITUDE
28	19	7					X=		
							Y=		

 NORTH
 SCALE 1" = 40'
 SHEET ___ OF ___ SHEETS

Tied by: _____ Date: _____
 Drawn by: BAN Date: 3-23-93
 Checked by: _____ Date: _____

DESCRIPTION OF MONUMENT

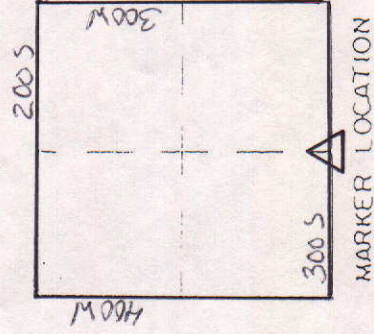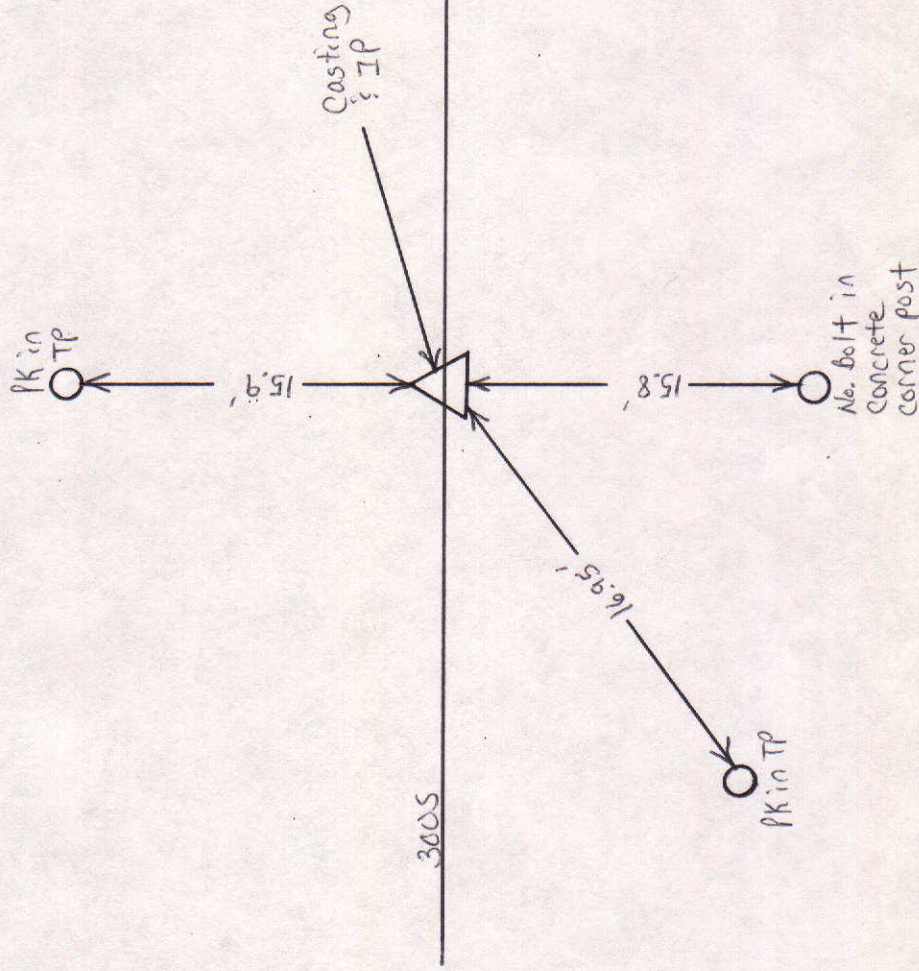

Approved: _____ Date: _____
 COUNTY SURVEYOR


COUNTY SURVEYOR'S - SECTION CORNER TIES

SECTION	TOWNSHIP	RANGE	BOOK	PAGE	ELEVATION	UC ZONE	STATE PLANE COORD	LATITUDE	LONGITUDE
28	19	7				X=	Y=		

 NORTH
 SCALE 1" = 40'
 SHEET ___ OF ___ SHEETS

Tied by: _____ Date: _____
 Drawn by: J.S. Date: 12-1-93
 Checked by: _____ Date: _____

DESCRIPTION OF MONUMENT

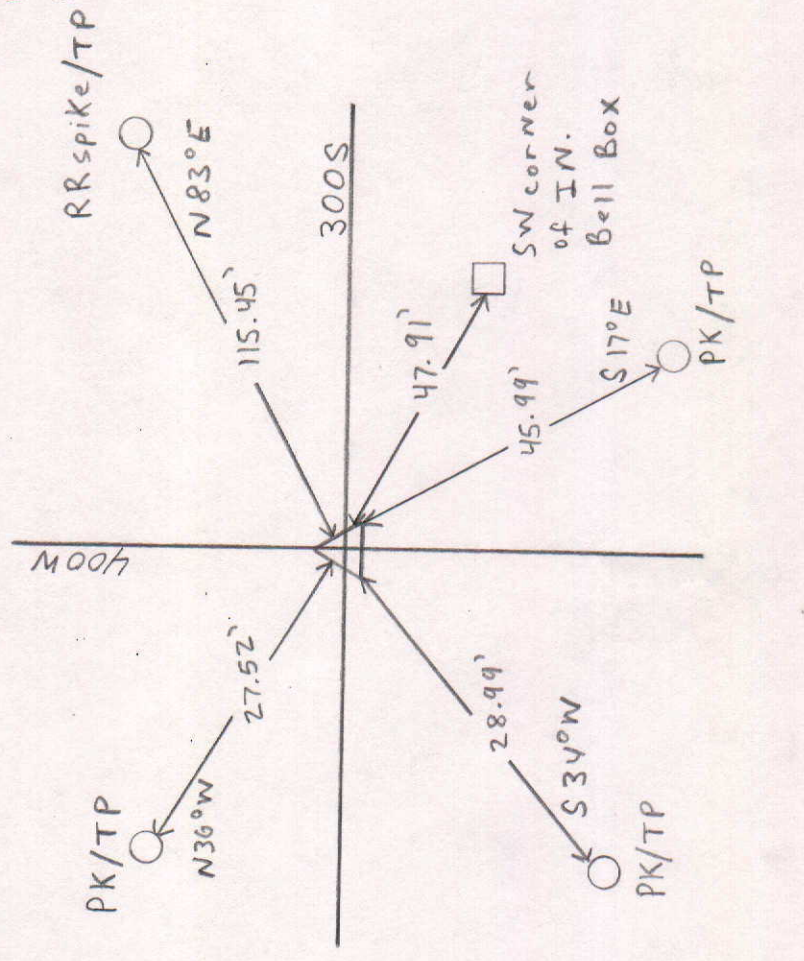


Approved: _____ Date: _____
 COUNTY SURVEYOR

COUNTY SURVEYOR'S - SECTION CORNER TIES

SECTION	TOWNSHIP	RANGE	BOOK	PAGE	ELEVATION	UC ZONE	STATE PLANE COORD	LATITUDE	LONGITUDE
28	19	7					X=	Y=	




P.K. NAIL IN EAST
SIDE OF T.P.

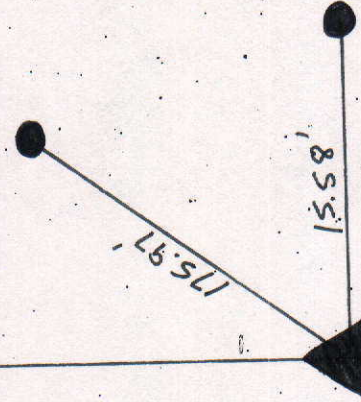

1" Iron Pipe

Tied by: RW/MC Date: 8-7-03
 Drawn by: RW Date: 8-20-03
 Checked by: _____ Date: _____

DESCRIPTION OF MONUMENT
1" Iron Pipe Set in Concrete
flush w/ Asphalt Road

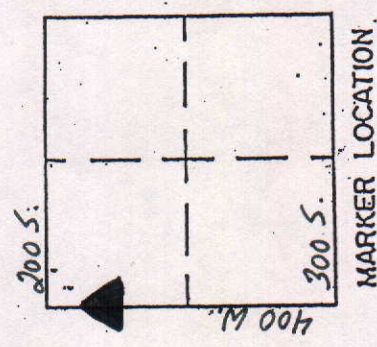

Approved: _____ Date: _____
 COUNTY SURVEYOR

COUNTY SURVEYOR'S - SECTION CORNER TIES

SECTION	TOWNSHIP	RANGE	BOOK	PAGE	ELEVATION	UC ZONE	STATE PLANE COORD	LATITUDE	LONGITUDE
28.	19	7					X=	Y=	



P.K. NAIL IN
EAST SIDE OF
T.P.

92.00'



R.R. Spike


91.48'

P.K. NAIL IN
EAST SIDE OF
T.P.

400 W. (LAYTON RD)

Tied by: Rwlmc Date: 8-7-03
 Drawn by: RW Date: 8-20-03
 Checked by: _____ Date: _____

DESCRIPTION OF MONUMENT
R.R. Spike 2' Below
Asphalt Road

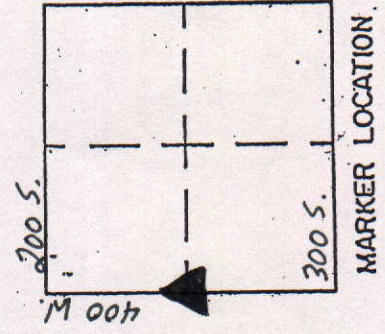

Approved: _____ Date: _____
 COUNTY SURVEYOR

COUNTY SURVEYOR'S - SECTION CORNER TIES

SECTION	TOWNSHIP	RANGE	BOOK PAGE	ELEVATION	UC ZONE	STATE PLANE COORD	LATITUDE	LONGITUDE
28	19	7				X=	Y=	



P.K. NAIL IN EAST
SIDE OF T.P.

72.35'

RR Spike


41.85'

P.K. NAIL IN
EAST SIDE OF
T.P.

400 W. (Layton Rd.)

Tied by: RW/mc Date: 8-7-03
 Drawn by: RW Date: 8-20-03
 Checked by: _____ Date: _____

DESCRIPTION OF MONUMENT
RR Spike Set in Concrete
2" Below Asphalt Road

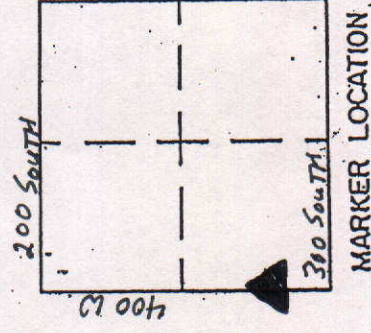

Approved: _____ Date: _____
 COUNTY SURVEYOR