


SEC. 34, TWP. 22 N., R. 6 E.

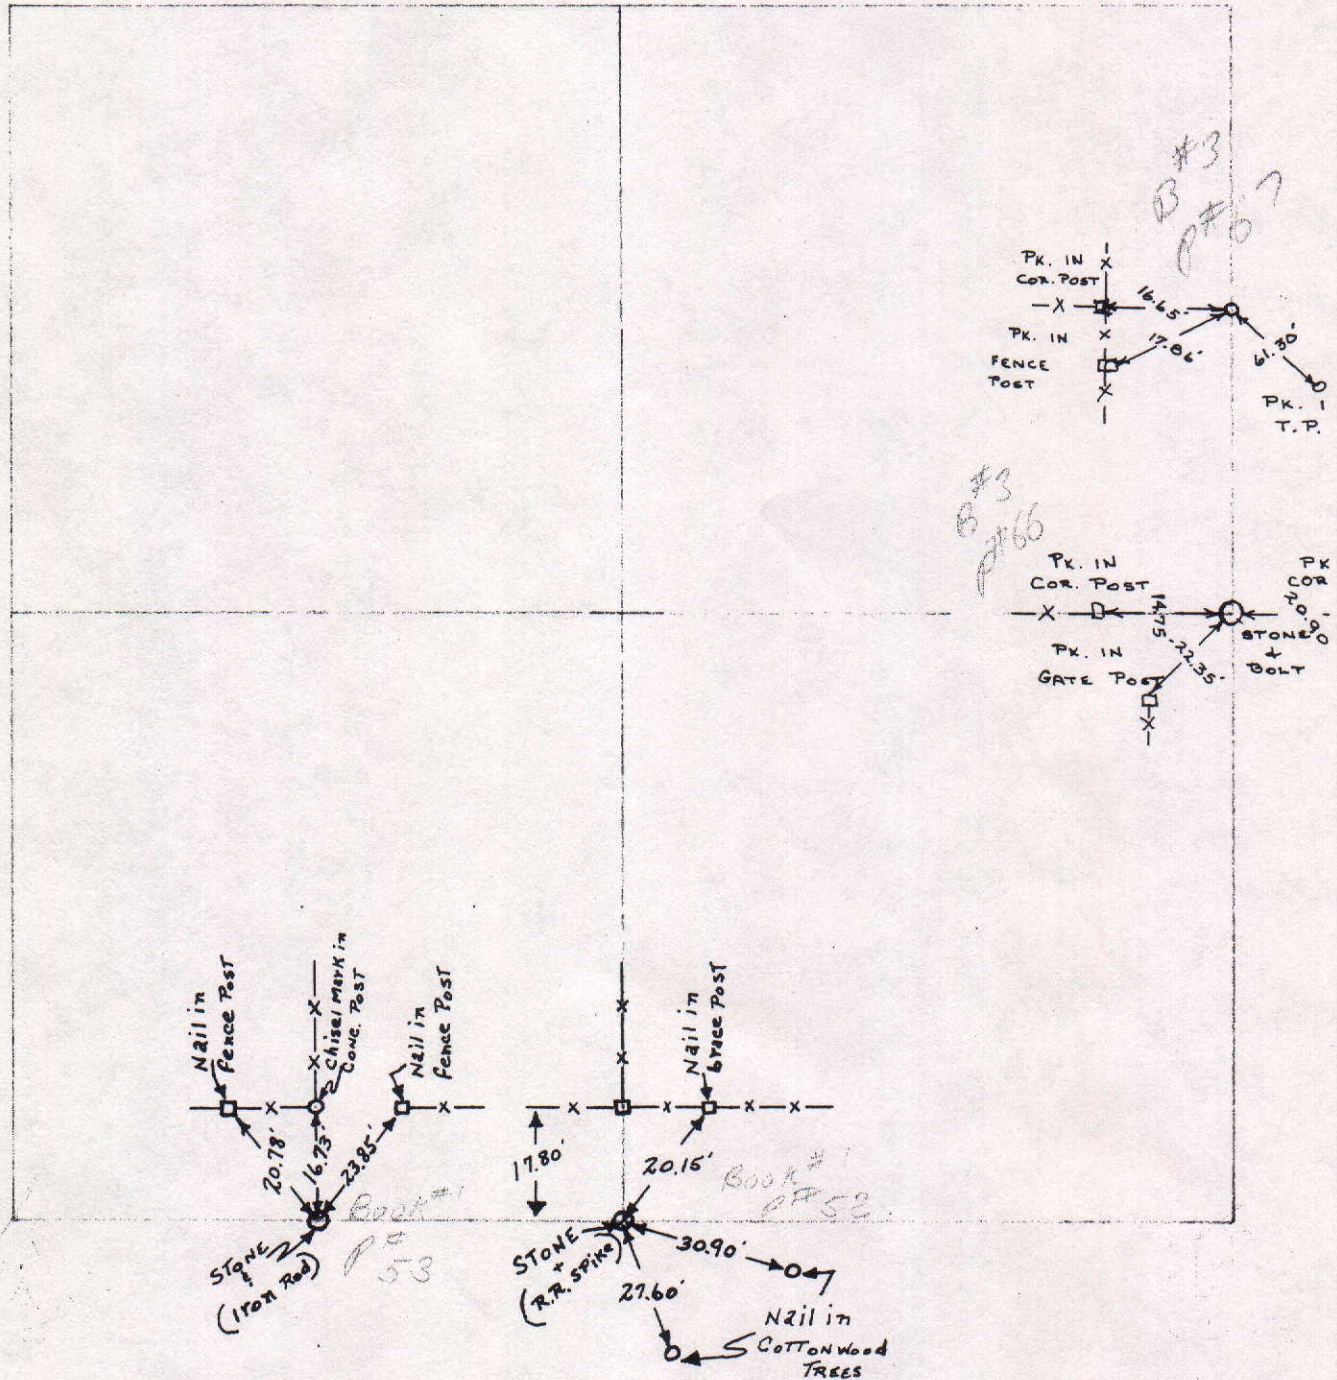

COUNTY SURVEYOR'S - SECTION CORNER TIES

SECTION	TOWNSHIP	RANGE	BOOK	PAGE	ELEVATION	UC ZONE	STATE PLANE COORD	LATITUDE	LONGITUDE
34	22	6					X = Y =		



NORTH

SCALE 1" = 40'



SHEET 1 OF 1 SHEETS

Tied by: BAN:JS Date: 5-5-94

Drawn by: BAN Date: 5-9-94

Checked by: Date:

DESCRIPTION OF MONUMENT

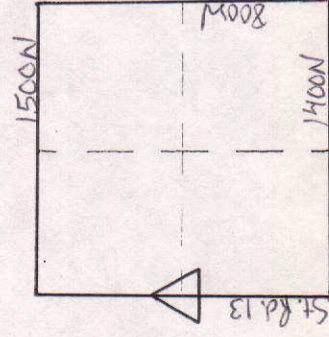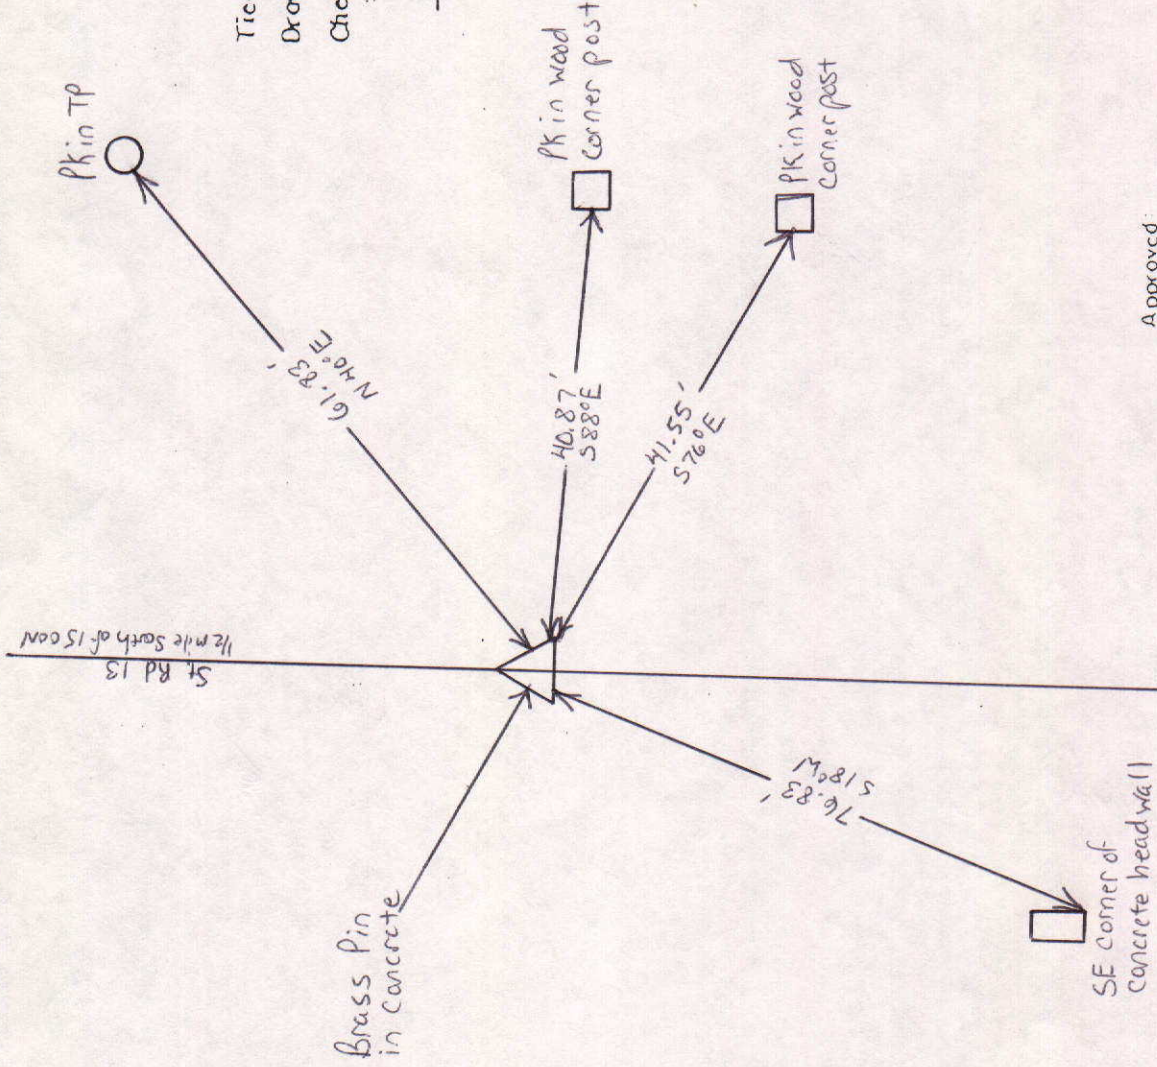

MARKER LOCATION

Approved:

Date:

COUNTY SURVEYOR



COUNTY SURVEYOR'S - SECTION CORNER TIES

SECTION	TOWNSHIP	RANGE	BOOK	PAGE	ELEVATION	UC ZONE	STATE PLANE COORD	LATITUDE	LONGITUDE
34	22N	6E					X= Y=		

 NORTH
 SCALE 1" = 40'
 SHEET ___ OF ___ SHEETS

Tied by: _____ Date: _____
 Drawn by: BAN Date: 2-10-93
 Checked by: _____ Date: _____

DESCRIPTION OF MONUMENT

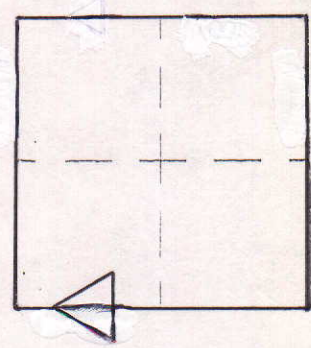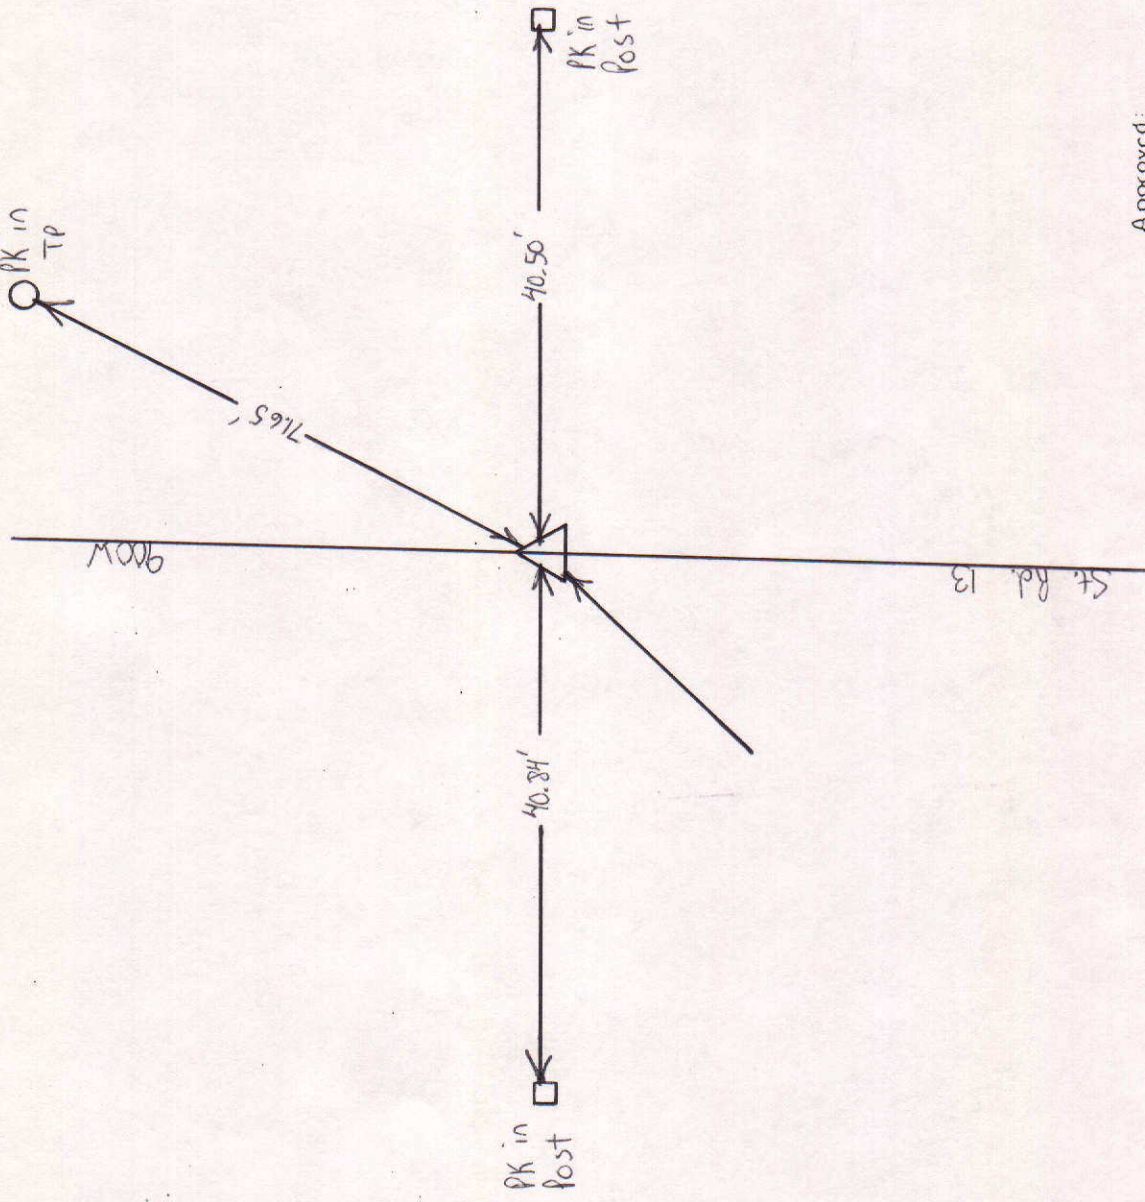


MARKER LOCATION

Approved: _____ Date: _____
 COUNTY SURVEYOR


COUNTY SURVEYOR'S - SECTION CORNER TIES

SECTION	TOWNSHIP	RANGE	BOOK	PAGE	ELEVATION	UC ZONE	STATE PLANE COORD	LATITUDE	LONGITUDE
34	22	6					X= Y=		

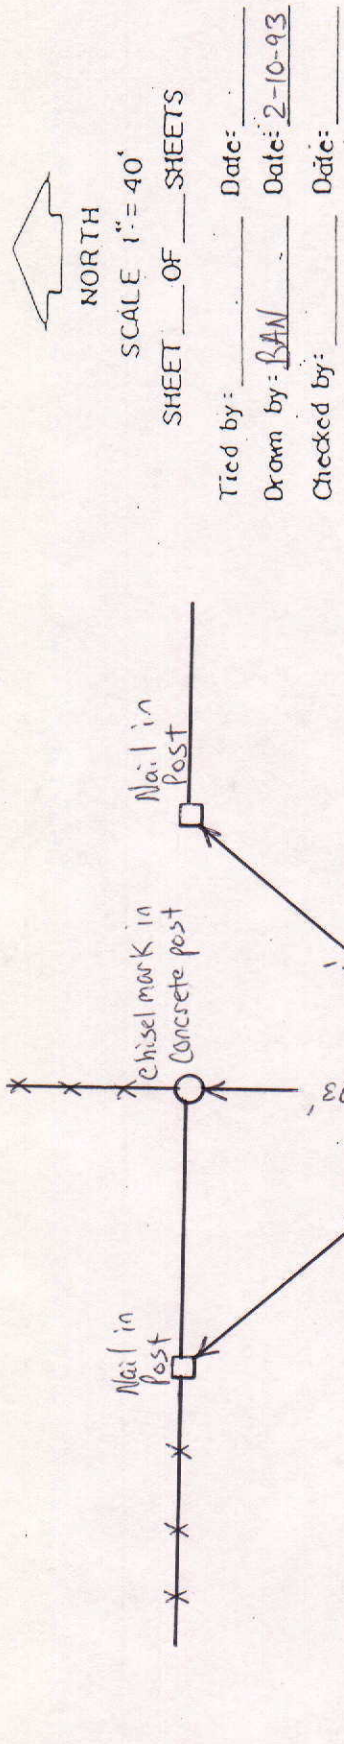

DESCRIPTION OF MONUMENT

1400N

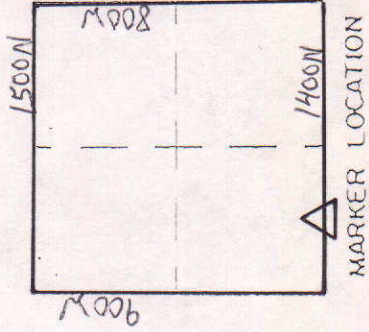

Approved: _____ Date: _____
 COUNTY SURVEYOR