


SEC. 35, TWP. 18N, R.7E.

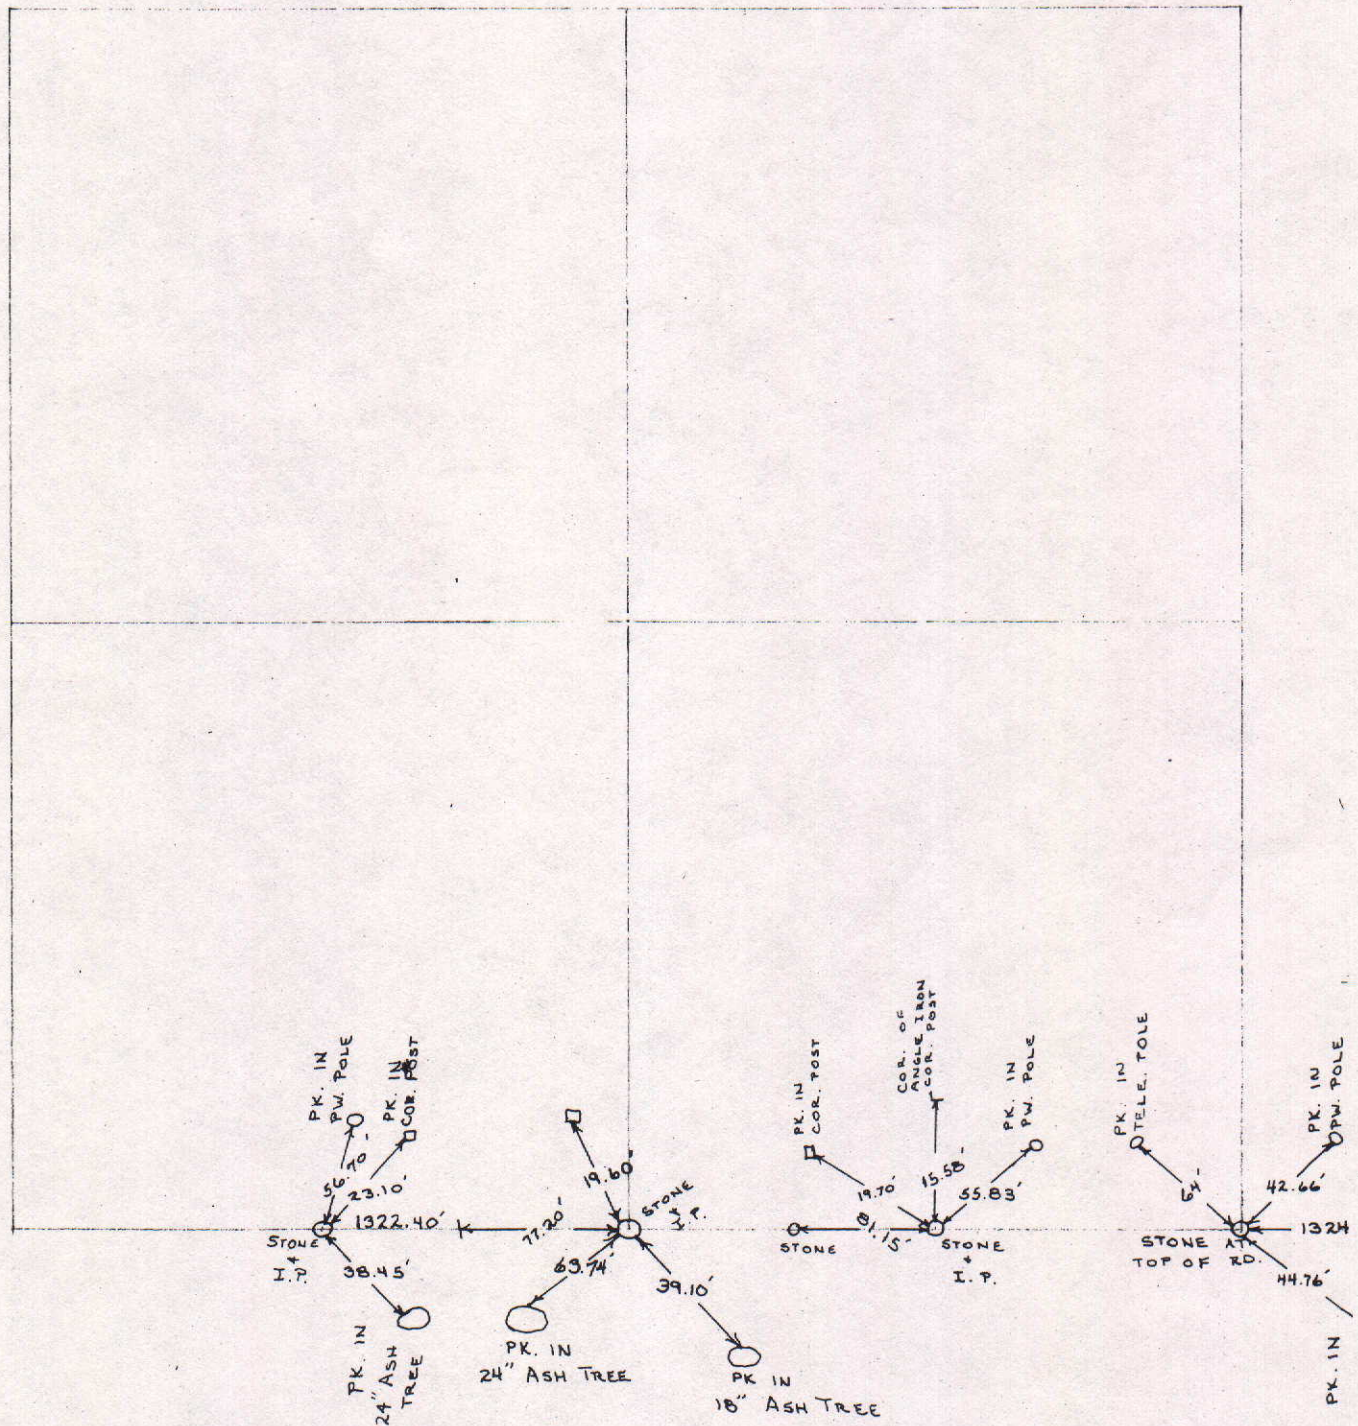

COUNTY SURVEYOR'S - SECTION CORNER TIES

SECTION	TOWNSHIP	RANGE	BOOK	PAGE	ELEVATION	UC ZONE	STATE PLANE COORD	LATITUDE	LONGITUDE
35	19	7					X=	Y=	





STONE 1' Below
8" x 8" Casting

Tied by: RW/MC Date: 9/24/04
 Drawn by: RW Date: 9/24/04
 Checked by: _____ Date: _____

DESCRIPTION OF MONUMENT

STONE 1' Below 8" x 8" Casting

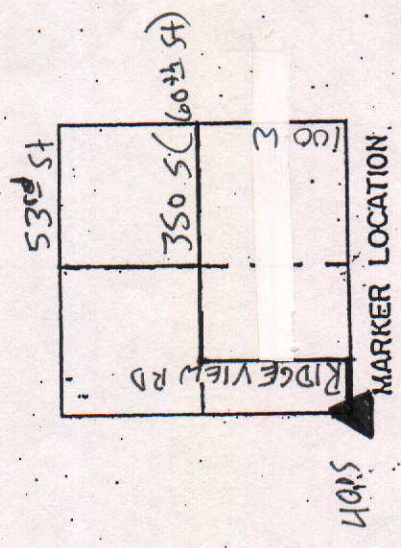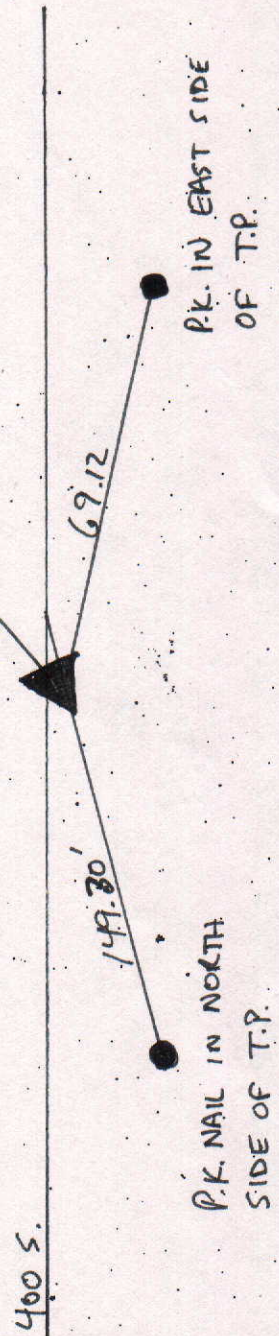

Approved: _____ Date: _____
 COUNTY SURVEYOR

COUNTY SURVEYOR'S - SECTION CORNER TIES

SECTION	TOWNSHIP	RANGE	BOOK	PAGE	ELEVATION	UC ZONE	STATE PLANE	COORD	LATITUDE	LONGITUDE
35	19N	7E						X= Y=		



NORTH

SCALE 1" = 40'

SHEET ___ OF ___ SHEETS



Tied by: B.N. & J.S. Date: 8-7-91

Drawn by: J.S. Date: 8-9-91

Checked by: _____ Date: _____

DESCRIPTION OF MONUMENT

monument over IP at the Southeast corner of 34-19-7

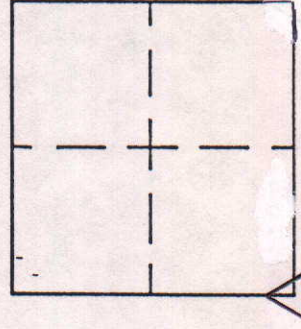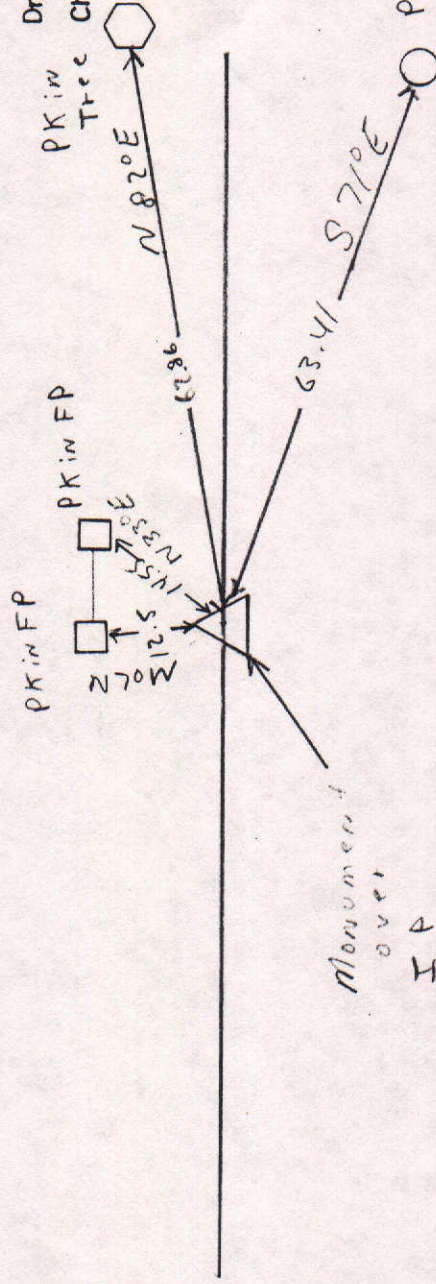

MARKER LOCATION

Approved: _____

Date: _____

COUNTY SURVEYOR

COUNTY SURVEYOR'S - SECTION CORNER TIES

SECTION	TOWNSHIP	RANGE	BOOK	PAGE	ELEVATION	UC ZONE	STATE PLANE COORD	LATITUDE	LONGITUDE
35	18	7					X=	Y=	



P.K. Nail Top
of Wooden Post

P.K. Nail in
South Side
of T.P.

55.82'

25.65'


Co. Rd. 1000 S.

1/2" Rebar

DESCRIPTION OF MONUMENT

1/2" Rebar 2" Below
Asphalt Road.

Tied by: M.C. & R.W. Date: 5-19-03
 Drawn by: M.C. Date: 5-19-03
 Checked by: Date:

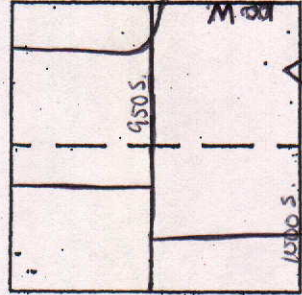

Approved:

Date:

COUNTY SURVEYOR'S - SECTION CORNER TIES

SECTION	TOWNSHIP	RANGE	BOOK	PAGE	ELEVATION	UC ZONE	STATE PLANE COORD	LATITUDE	LONGITUDE
35	18	7					X=	Y=	



NORTH

SCALE 1" = 40'



SHEET ___ OF ___ SHEETS

Tied by: _____ Date: _____

Drawn by: J.S. Date: 7-27-92

Checked by: _____ Date: _____

DESCRIPTION OF MONUMENT

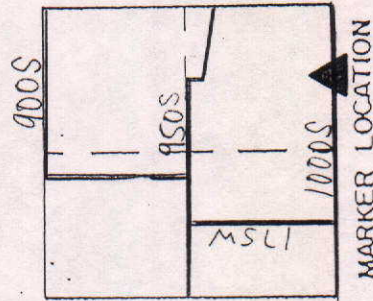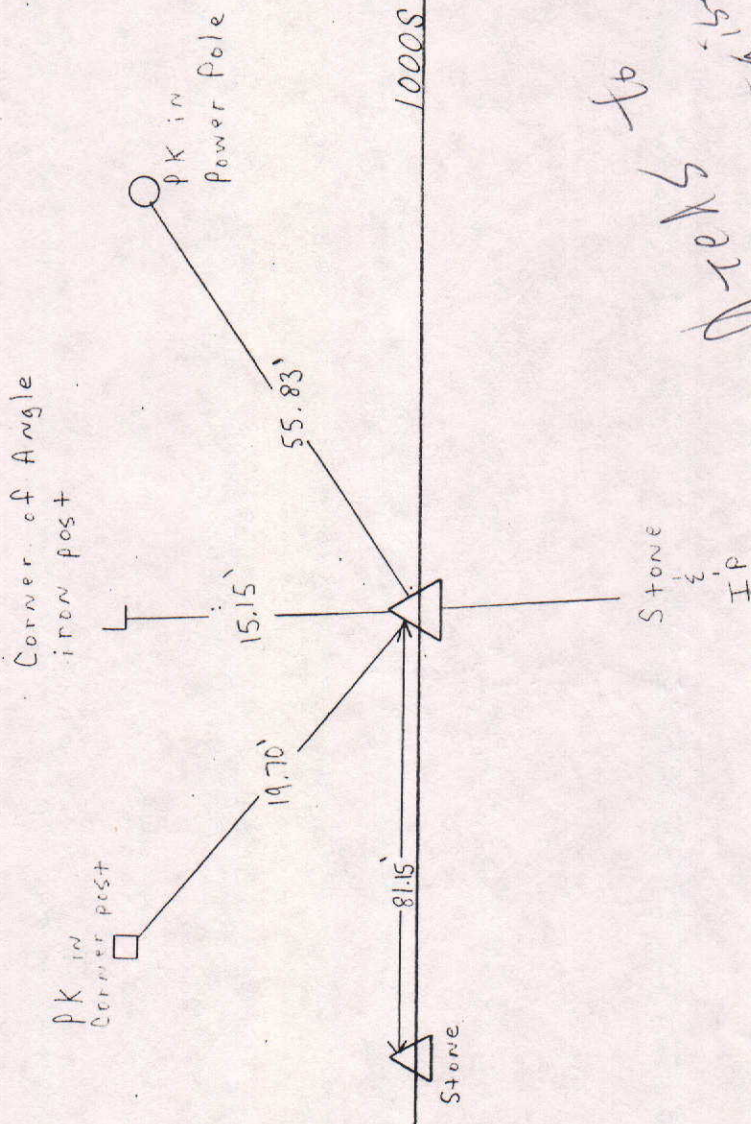

to be set by 7-27-92 J.S.

Approved: _____

Date: _____

COUNTY SURVEYOR

COUNTY SURVEYOR'S - SECTION CORNER TIES

SECTION	TOWNSHIP	RANGE	BOOK	PAGE	ELEVATION	UC ZONE	STATE PLANE COORD	LATITUDE	LONGITUDE
35	18	7					X=	Y=	




NORTH

SCALE 1" = 40'

SHEET ___ OF ___ SHEETS

Tied by: _____ Date: _____
 Drawn by: J.S. Date: 7-27-92
 Checked by: BAN:DM Date: 4-16-93


DESCRIPTION OF MONUMENT

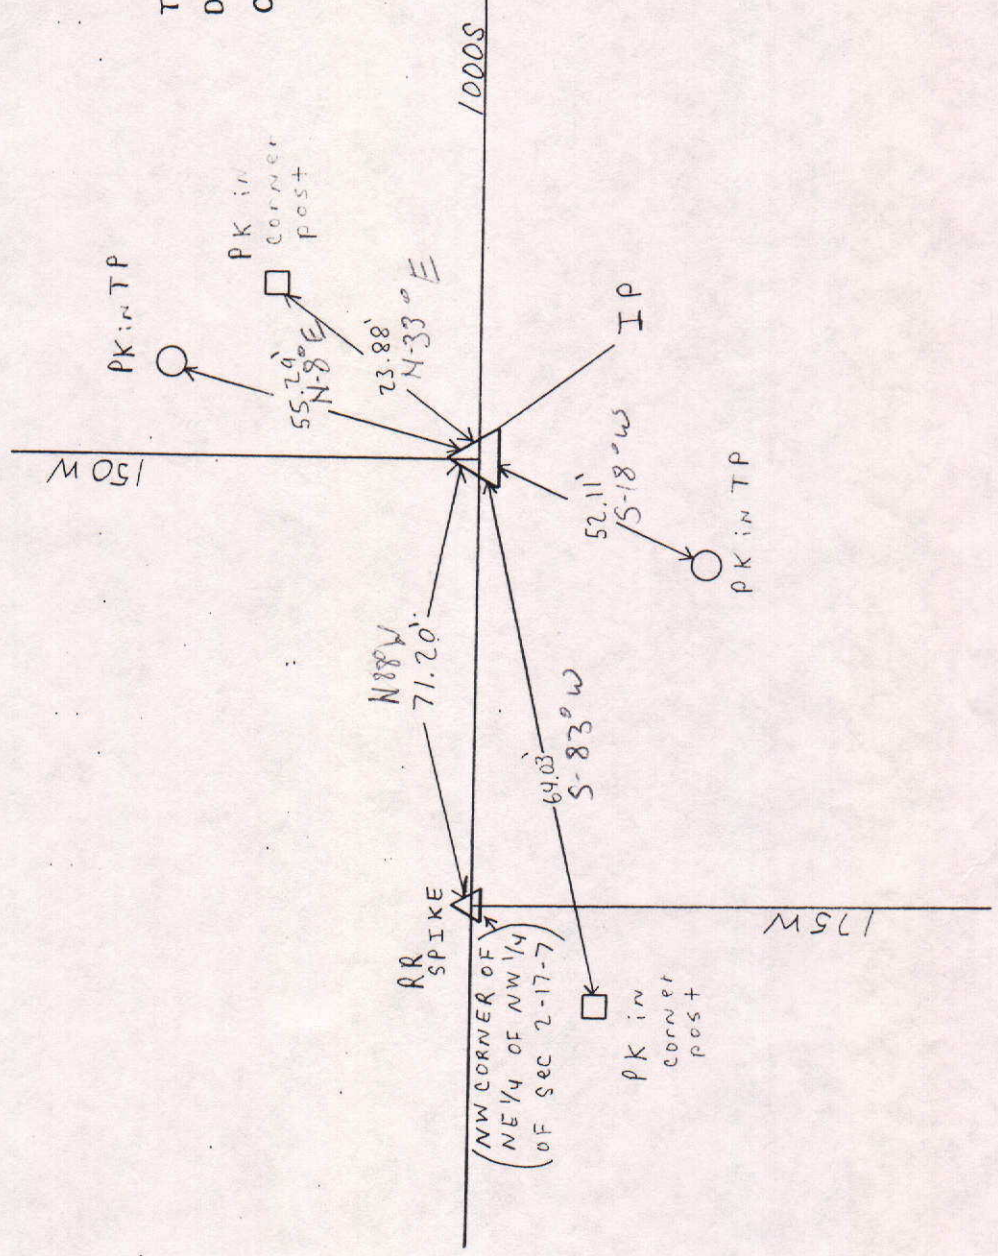

Approved: _____ Date: _____
 COUNTY SURVEYOR

COUNTY SURVEYOR'S - SECTION CORNER TIES

SECTION	TOWNSHIP	RANGE	BOOK	PAGE	ELEVATION	UC ZONE	STATE PLANE COORD	LATITUDE	LONGITUDE
35	18N	7E	6	19A			X=	Y=	

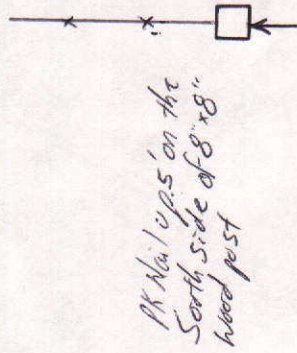

RR spike flush with surface of asphalt road

114.09'

15.81'


County Road 1000 South

DESCRIPTION OF MONUMENT

PK Nail 1" below surface of asphalt road

114.23'

Chiseled "x" in top of stone .5' above surface of natural ground

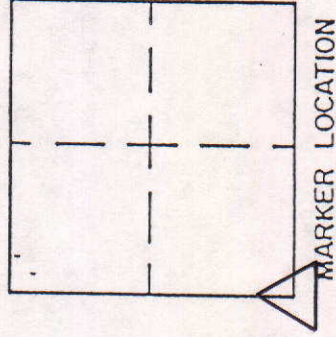

Approved: _____

Date: _____

COUNTY SURVEYOR

COUNTY SURVEYOR'S - SECTION CORNER TIES

SECTION	TOWNSHIP	RANGE	BOOK	PAGE	ELEVATION	UC ZONE	STATE PLANE COORD	LATITUDE	LONGITUDE
35	18	7					X=	Y=	



NORTH

SCALE 1" = 40'



SHEET OF SHEETS

Tied by: BAN:AM Date: 4-16-93

Drawn by: BAN Date: 4-20-93

Checked by: Date:

DESCRIPTION OF MONUMENT

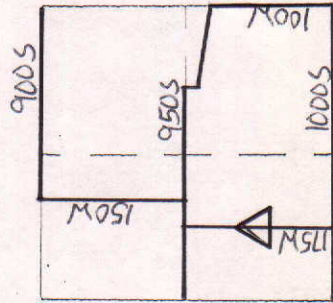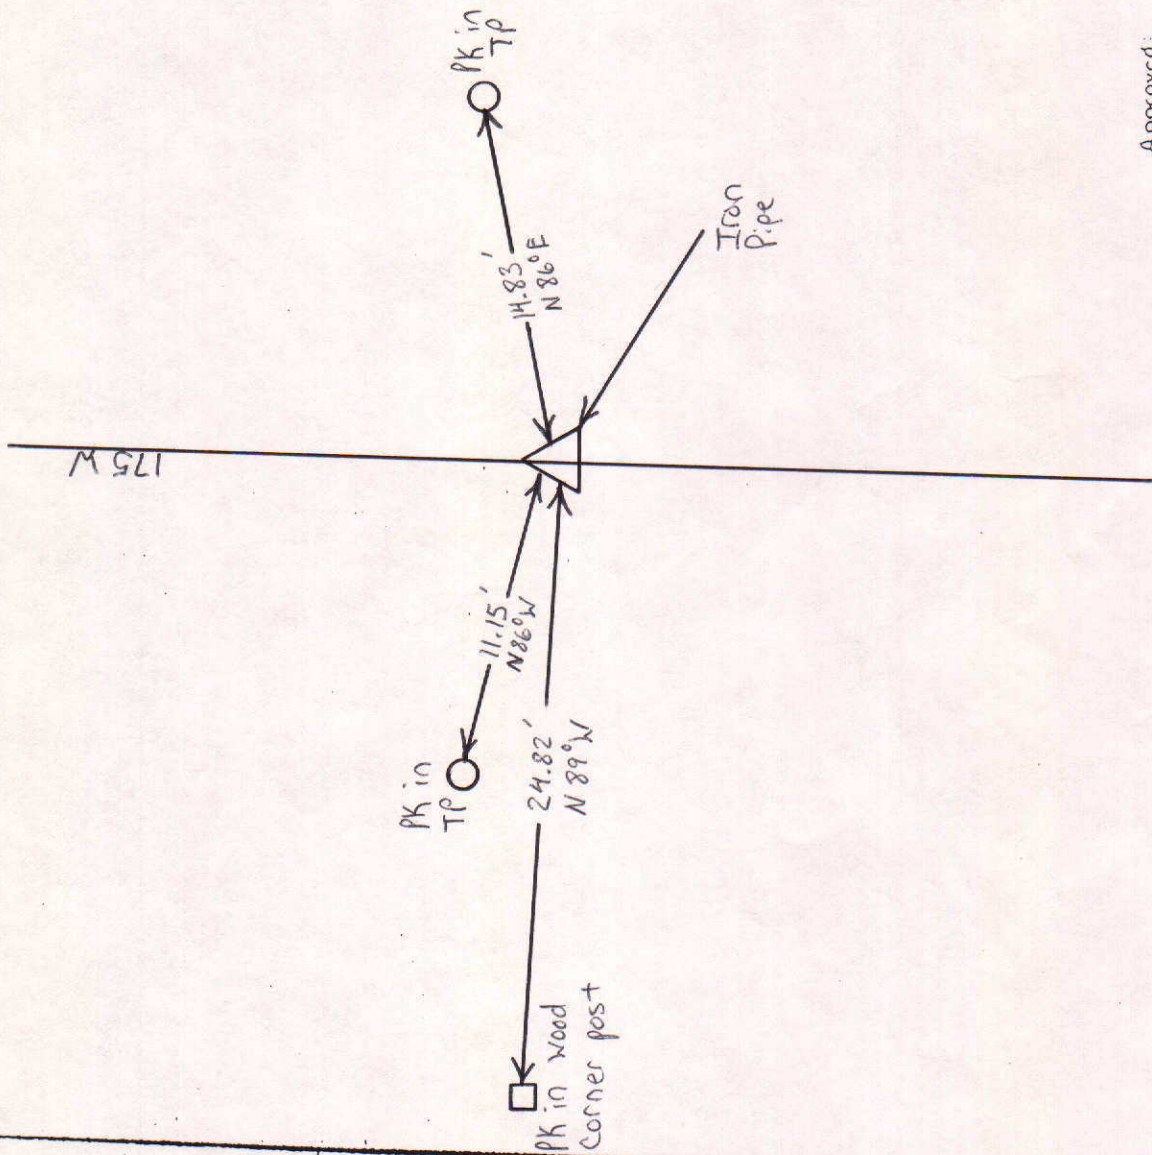

MARKER LOCATION

Approved:

Date:

COUNTY SURVEYOR

COUNTY SURVEYOR'S - SECTION CORNER TIES

SECTION	TOWNSHIP	RANGE	BOOK	PAGE	ELEVATION	UC ZONE	STATE PLANE COORD	LATITUDE	LONGITUDE
35	18	7					X=	Y=	



NORTH

SCALE 1" = 40'



SHEET ___ OF ___ SHEETS

Tied by: BAW:DM Date: 4-16-93

Drawn by: BAW Date: 4-20-93

Checked by: _____ Date: _____

DESCRIPTION OF MONUMENT

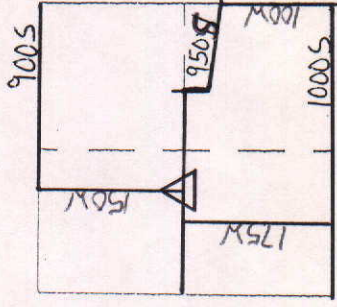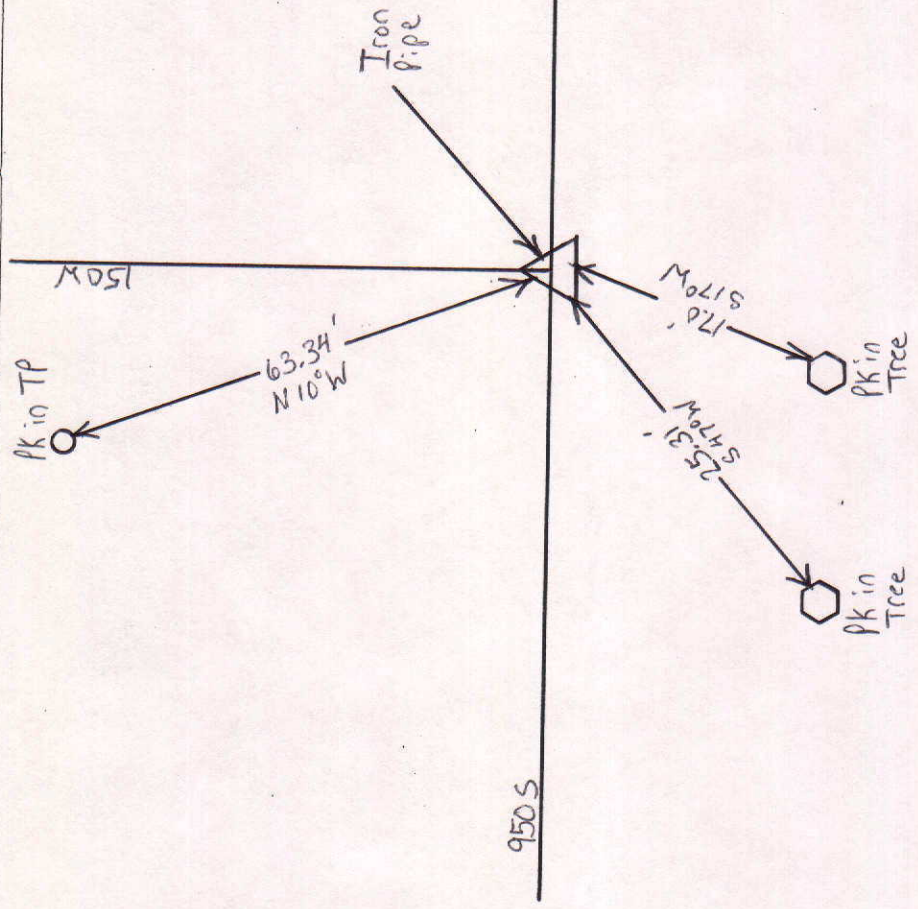

MARKER LOCATION

Approved: _____ Date: _____
COUNTY SURVEYOR

COUNTY SURVEYOR'S - SECTION CORNER TIES

SECTION	TOWNSHIP	RANGE	BOOK	PAGE	ELEVATION	UC ZONE	STATE PLANE	COORD	LATITUDE	LONGITUDE
35	18N	7E	6	188		X=	Y=			



NORTH
SCALE 1" = 40'

SHEET ___ OF ___ SHEETS

Tied by: L.P.: JB Date: 7/5/95

Drawn by: BAL Date: 8/14/95

Checked by: _____ Date: _____

DESCRIPTION OF MONUMENT

1" Iron Pipe 3" below surface of asphalt Road

Pk Nail up 1' on the South Side of 12" diameter tree stump



35.57'


77.23'



Chiseled "x" in stone 1' below casting flush with surface of asphalt Road



County Road 1000 South

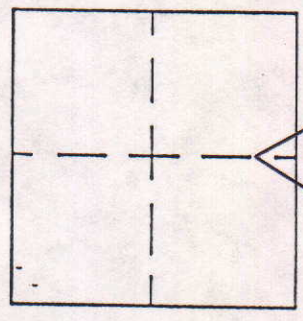

MARKER LOCATION



Approved: _____ Date: _____
COUNTY SURVEYOR

COUNTY SURVEYOR'S - SECTION CORNER TIES

SECTION	TOWNSHIP	RANGE	BOOK	PAGE	ELEVATION	UC ZONE	STATE PLANE COORD	LATITUDE	LONGITUDE
35	18	7					X= Y=		

 NORTH
 SCALE 1" = 40'
 SHEET ___ OF ___ SHEETS
 Tied by: BAN/DM Date: 4-16-93
 Drawn by: BAN Date: 4-20-93
 Checked by: _____ Date: _____

DESCRIPTION OF MONUMENT

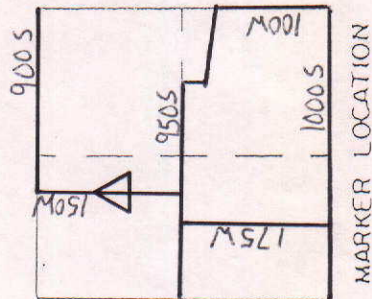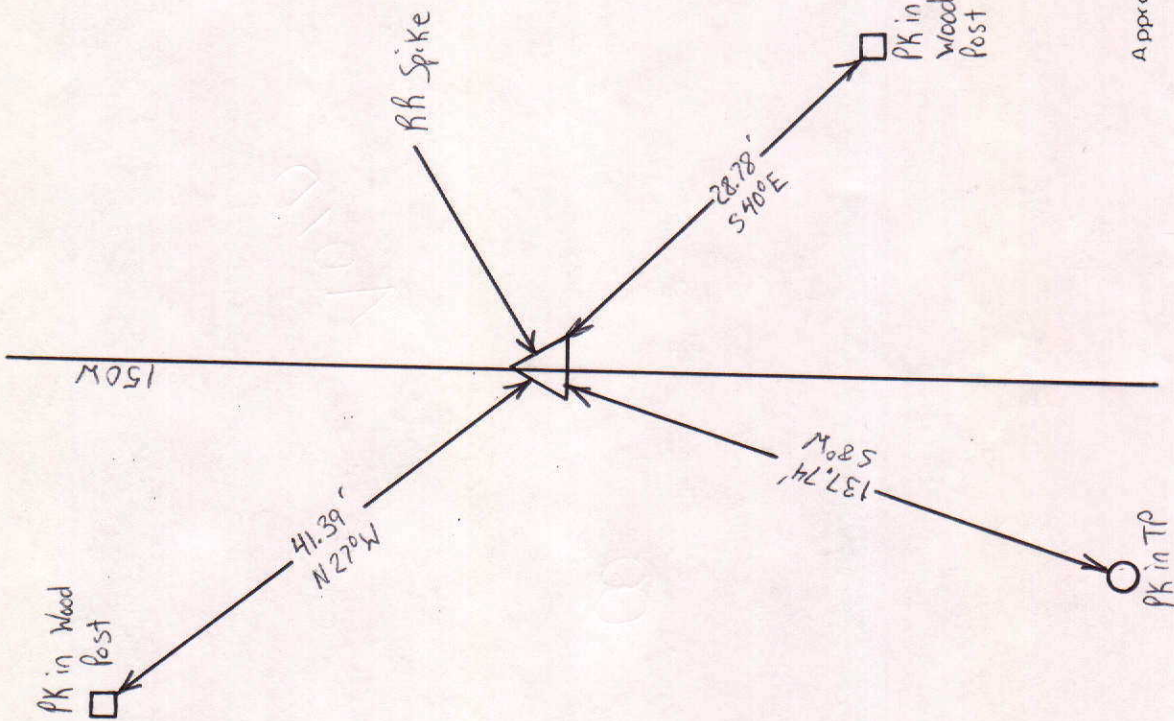

Approved: _____ Date: _____
 COUNTY SURVEYOR

COUNTY SURVEYOR'S - SECTION CORNER TIES

SECTION	TOWNSHIP	RANGE	BOOK	PAGE	ELEVATION	UC ZONE	STATE PLANE	COORD	LATITUDE	LONGITUDE
35	18N	7E	5	116				X=	Y=	



NORTH

SCALE 1" = 40'


SHEET ___ OF ___ SHEETS

Tied by: L.P.: BHN Date: 7/10/95

Drawn by: BHN Date: 8/4/95


Checked by: _____ Date: _____

18 No. 1 up ' on the South side of 18" diameter tree

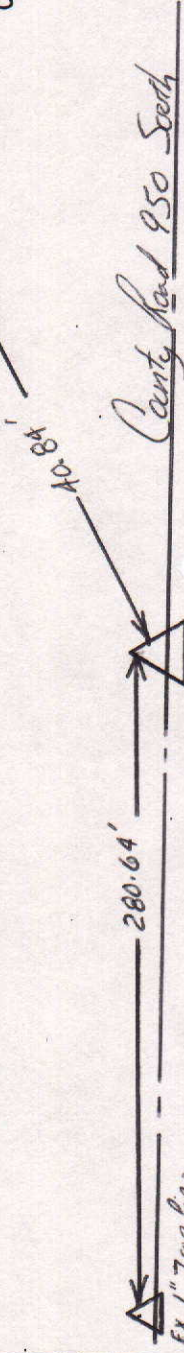

DESCRIPTION OF MONUMENT

1" Iron Pipe Flush with surface of asphalt Road

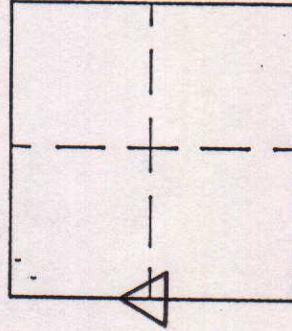

MARKER LOCATION

Approved: _____

Date: _____



COUNTY SURVEYOR

COUNTY SURVEYOR'S - SECTION CORNER TIES

SECTION	TOWNSHIP	RANGE	BOOK	PAGE	ELEVATION	UC ZONE	STATE PLANE	COORD	LATITUDE	LONGITUDE
35	18	7								

NORTH
 SCALE 1" = 40'
 SHEET ___ OF ___ SHEETS
 Tied by: BAN:DM Date: 4-16-93
 Drawn by: BAN Date: 4-20-93
 Checked by: _____ Date: _____

DESCRIPTION OF MONUMENT

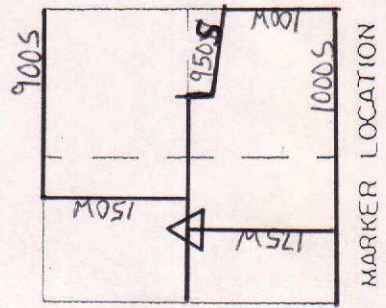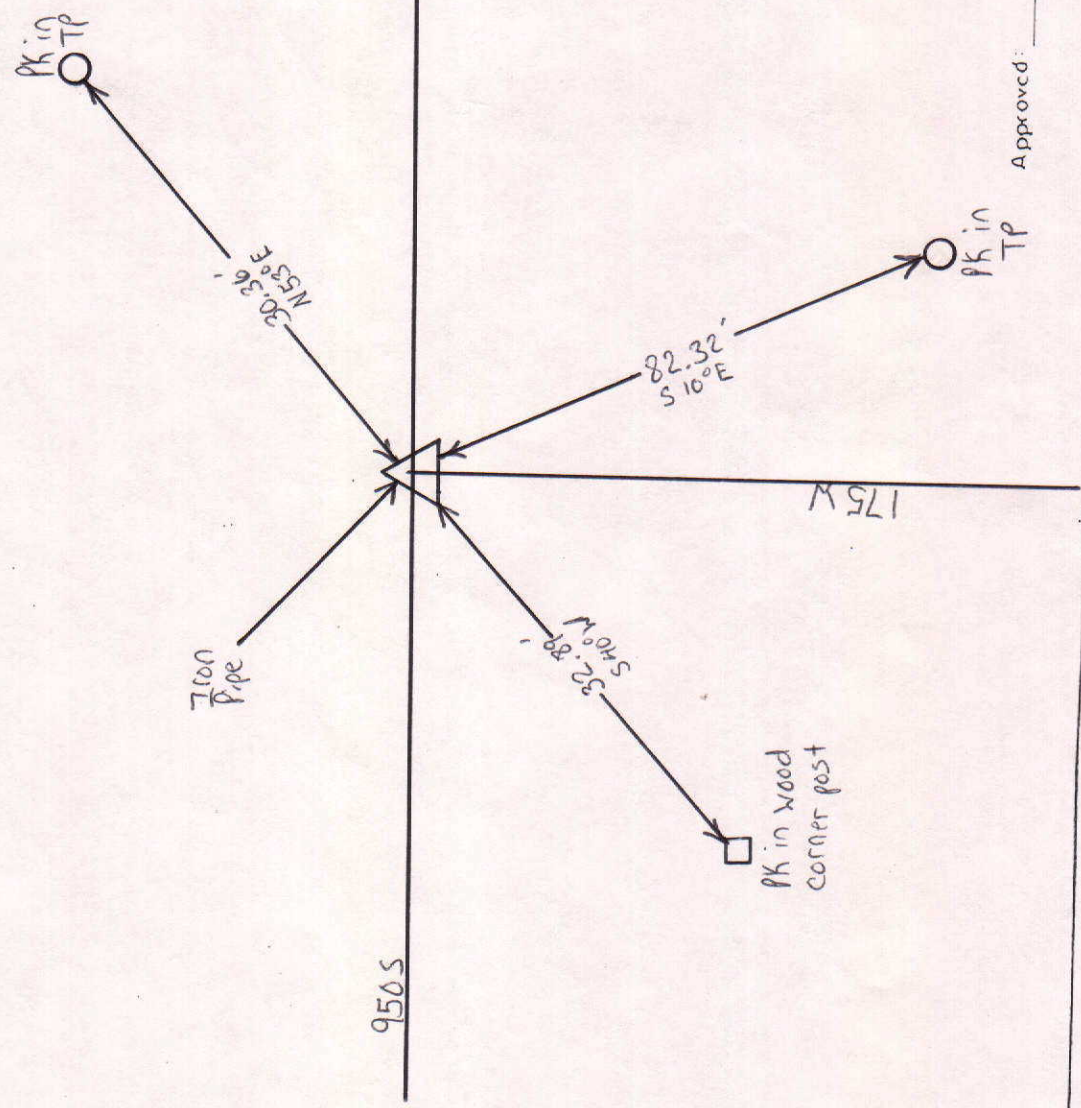

Approved: _____ Date: _____
 COUNTY SURVEYOR

COUNTY SURVEYOR'S - SECTION CORNER TIES

SECTION	TOWNSHIP	RANGE	BOOK	PAGE	ELEVATION	UC ZONE	STATE PLANE	COORD	LATITUDE	LONGITUDE
35	18N	7E	5	11A				X=	Y=	



NORTH

SCALE 1" = 40'

SHEET ___ OF ___ SHEETS

Tied by: L.P. JB Date: 7/10/95



Drawn by: BW Date: 8/9/95

Checked by: _____ Date: _____

DESCRIPTION OF MONUMENT

5 1/2" Iron Red Flash with Surface
of asphalt Road

County Road 950 South

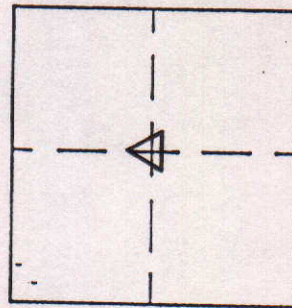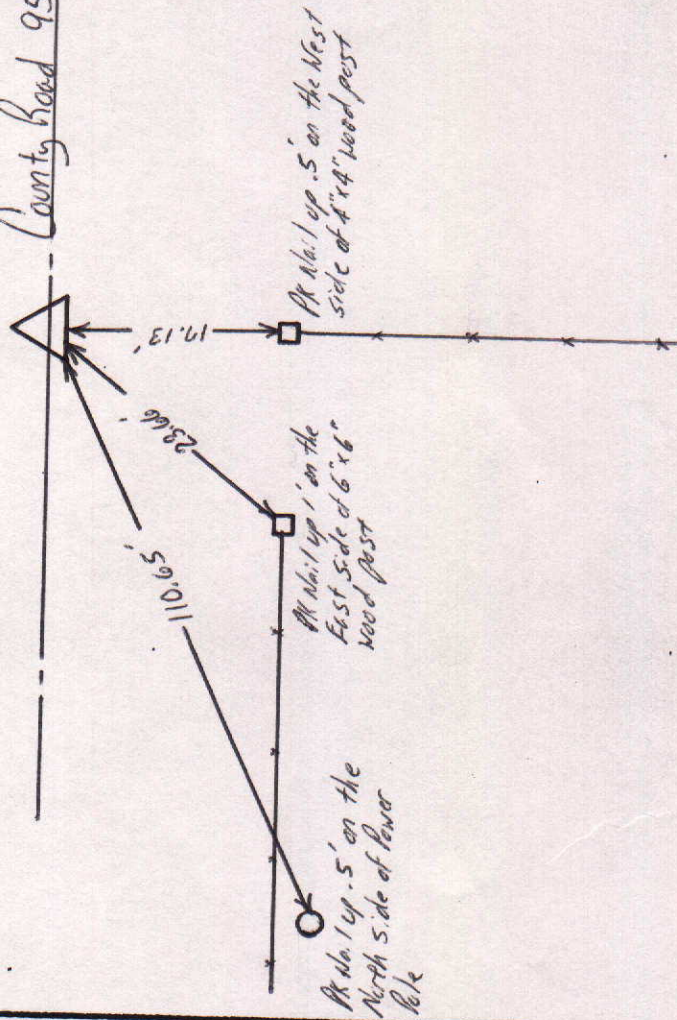

MARKER LOCATION

Approved: _____

Date: _____

COUNTY SURVEYOR