

RD. 800 W.

RD. 700 S.

STONE & I.P.

PK. IN COR. POST 23.97'

PK. IN T.T. 50.88'

PK. IN N. POLE 23.76'

COUNTY SURVEYOR'S - SECTION CORNER TIES

SECTION	TOWNSHIP	RANGE	BOOK	PAGE	ELEVATION	UC ZONE	STATE PLANE COORD	LATITUDE	LONGITUDE
15	18N	6E	4	10B			X= Y=		



NORTH



SCALE 1" = 40'

SHEET ___ OF ___ SHEETS

Tied by: CG:JB Date: 6/26/95
Drawn by: BAN Date: 6/28/95
Checked by: _____ Date: _____

DESCRIPTION OF MONUMENT

Brass Pin in concrete flush with surface of asphalt road

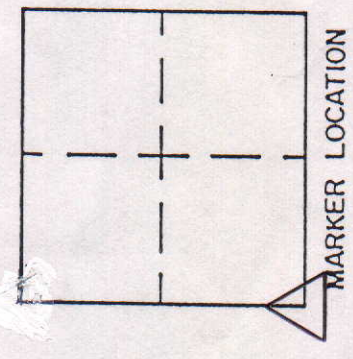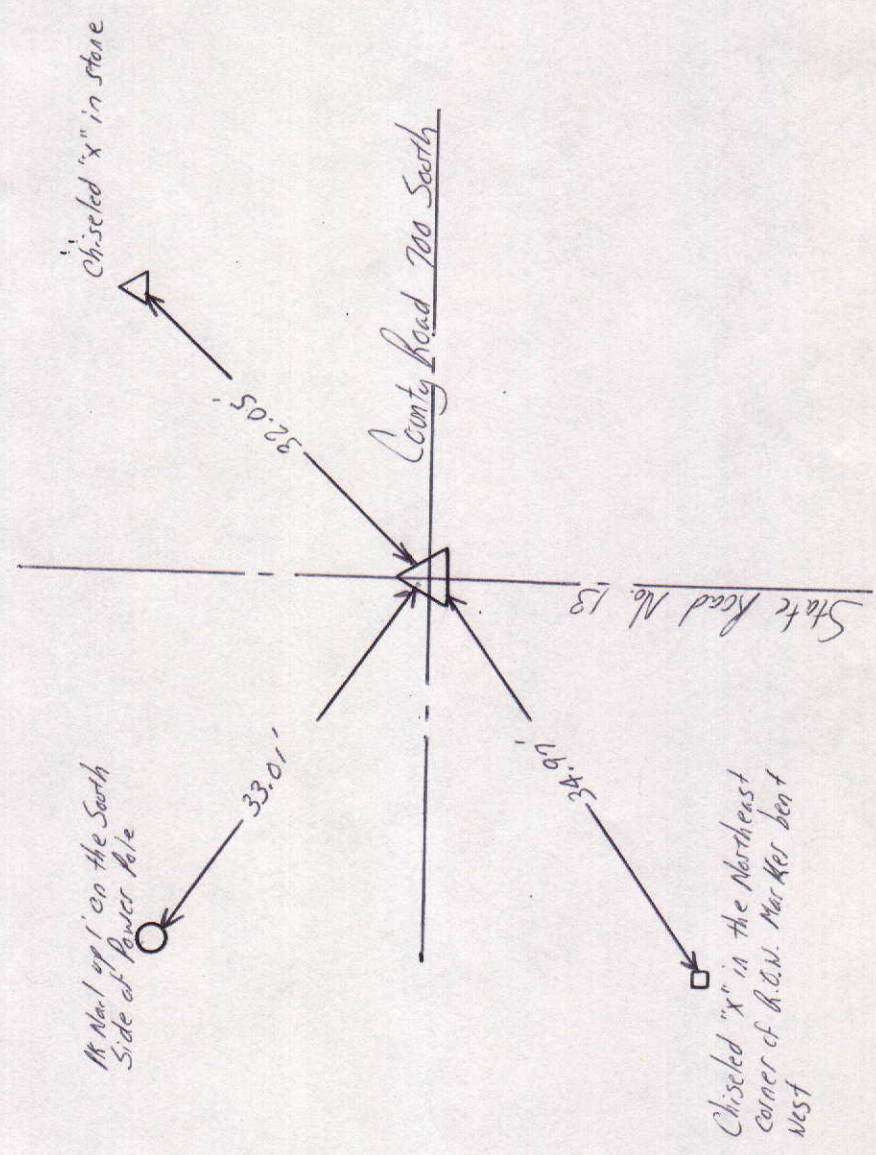

Approved: _____ Date: _____
COUNTY SURVEYOR

COUNTY SURVEYOR'S - SECTION CORNER TIES

SECTION	TOWNSHIP	RANGE	BOOK	PAGE	ELEVATION	UC ZONE	STATE PLANE COORD	LATITUDE	LONGITUDE
15	18N	6E	10	6B			X= Y=		



NORTH

SCALE 1" = 40'

SHEET ___ OF ___ SHEETS

Tied by: LP: JB Date: 8/14/95

Drawn by: BAN Date: 8/25/95

Checked by: _____ Date: _____

DESCRIPTION OF MONUMENT

Ch. set 4" in stone .5' below surface of asphalt road

1/4" dia. 1' up 1' on the South side of power pole



100.15'

County Road No. 200


132.76'

1/4" dia. 1' up 1' on the North side of 12" diameter tree




80.18'

1/4" dia. 1' up 1' on the Northwest corner of concrete foundation of Barn

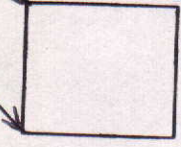

1/4" dia. 1' up 1' on concrete foundation of Barn (Northeast corner)

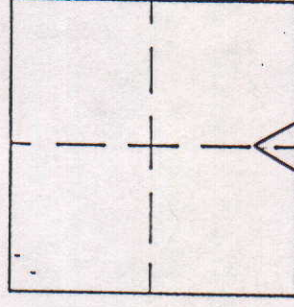

MARKER LOCATION

Approved: _____

Date: _____

COUNTY SURVEYOR

COUNTY SURVEYOR'S - SECTION CORNER TIES

SECTION	TOWNSHIP	RANGE	BOOK	PAGE	ELEVATION	UC ZONE	STATE PLANE COORD	LATITUDE	LONGITUDE
15	18	6					X=	Y=	



U.S.G.S B.M.
F2

56.95'


P.E. Nail 1 1/2" up
on South Side
of R.P.

33.07'

700 South

DESCRIPTION OF MONUMENT
1" Brass Pin in Concrete
Flush w/ Asphalt Road

Tied by: RW/mc Date: 6/19/02
 Drawn by: RW Date: 6/28/02
 Checked by: _____ Date: _____

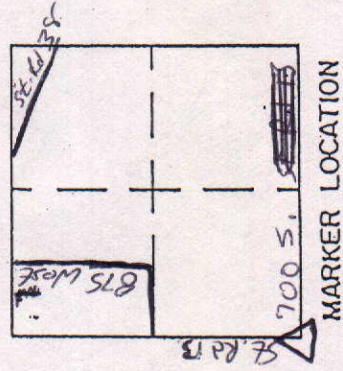

MARKER LOCATION

1" Brass Pin in
Concrete flush with
Asphalt Road

State Rd 13

Approved: _____ Date: _____
 COUNTY SURVEYOR

COUNTY SURVEYOR'S - SECTION CORNER TIES

SECTION	TOWNSHIP	RANGE	BOOK	PAGE	ELEVATION	UC ZONE	STATE PLANE COORD	LATITUDE	LONGITUDE
15	18	6					X= Y=		




P.K. Nail 1' up on
South Side of P.P.

P.K. Nail 1' up on
North Side of
P.P.



DESCRIPTION OF MONUMENT
Brass Plug in Concrete, Flush
w/ Asphalt Road

Tied by: RW/MC Date: 6/19/02
 Drawn by: RW Date: 6/28/02
 Checked by: _____ Date: _____

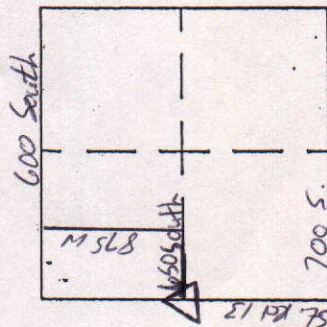

MARKER LOCATION

Approved: _____ Date: _____
 COUNTY SURVEYOR

COUNTY SURVEYOR'S - SECTION CORNER TIES

SECTION	TOWNSHIP	RANGE	BOOK	PAGE	ELEVATION	UC ZONE	STATE PLANE COORD	LATITUDE	LONGITUDE
15	18N	6E				Northing	X= 1731598.78		
						Easting	Y= 278638.18		



NORTH

SCALE 1" = 40'



SHEET ___ OF ___ SHEETS

Tied by: Schneider Eng. Date: Rec. 4/13/93

Drawn by: DAN Date: 8/15/95

Checked by: _____ Date: _____

DESCRIPTION OF MONUMENT

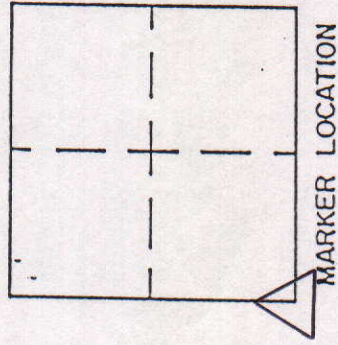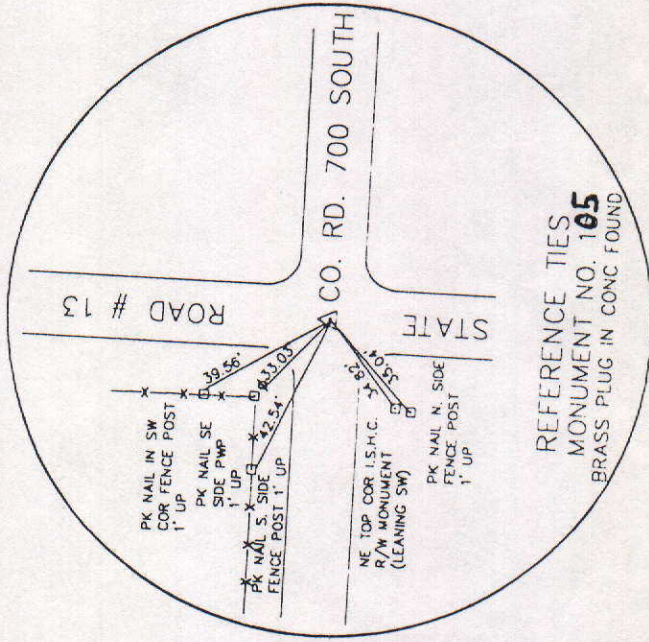

Approved: _____

Date: _____

COUNTY SURVEYOR

COUNTY SURVEYOR'S - SECTION CORNER TIES

SECTION	TOWNSHIP	RANGE	BOOK	PAGE	ELEVATION	UC ZONE	STATE PLANE COORD	LATITUDE	LONGITUDE
15	18N	6E	4	11A			X= Y=		



NORTH

SCALE 1" = 40'

SHEET ___ OF ___ SHEETS

Tied by: CG:JB Date: 6/26/95



Drawn by: BAN Date: 6/28/95

Checked by: _____ Date: _____

DESCRIPTION OF MONUMENT

Bloss Play Flush with asphalt Road

18" Nail up 1' on the South Side of Power Pole

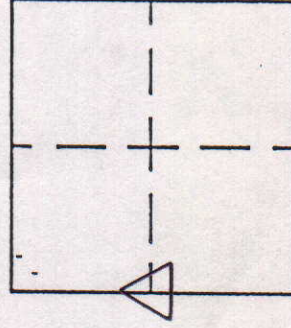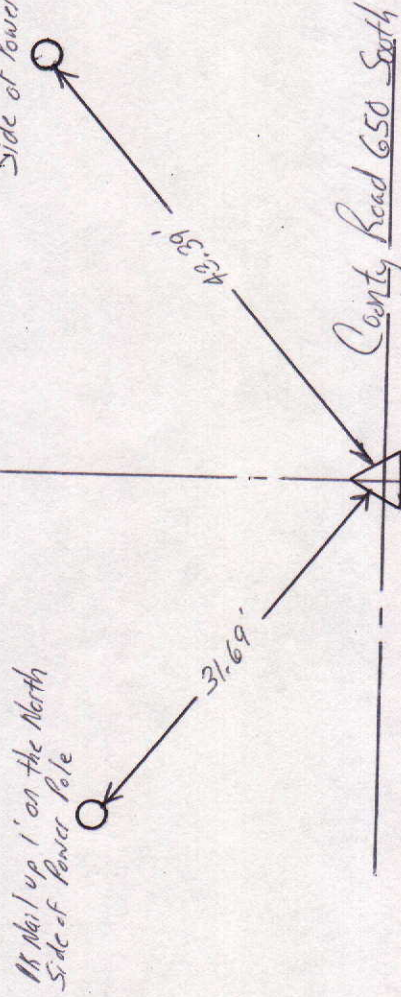

MARKER LOCATION

Approved: _____

Date: _____

COUNTY SURVEYOR

COUNTY SURVEYOR'S - SECTION CORNER TIES

SECTION	TOWNSHIP	RANGE	BOOK	PAGE	ELEVATION	UC ZONE	STATE PLANE COORD	LATITUDE	LONGITUDE
15	18N	6E				Nothing	X= 1731591.02 Y= 281275.94		



NORTH

SCALE 1" = 40'



SHEET ___ OF ___ SHEETS

Tied by: Schneider Eng. Date: Dec. 4/13/93

Drawn by: BAN Date: 8/15/95

Checked by: _____ Date: _____

DESCRIPTION OF MONUMENT

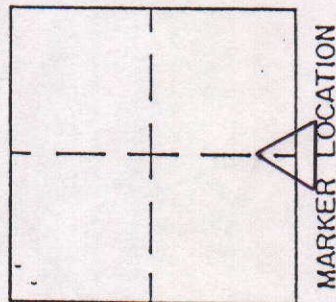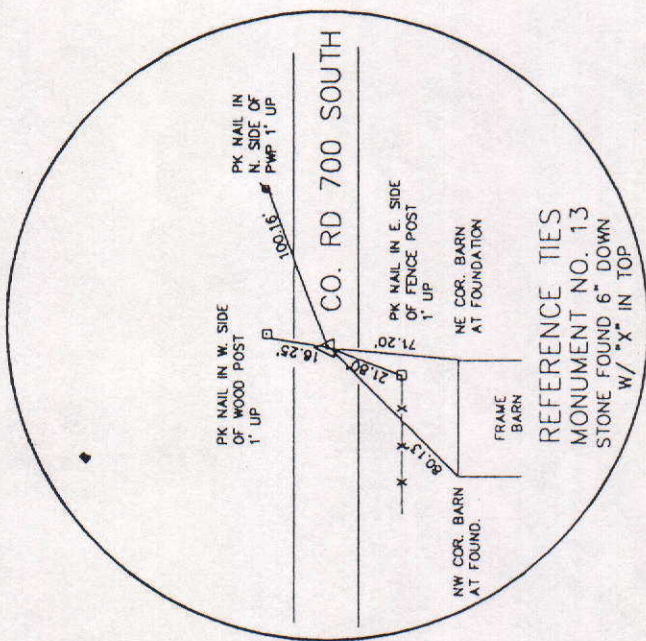

Approved: _____ Date: _____
COUNTY SURVEYOR

COUNTY SURVEYOR'S - SECTION CORNER TIES

SECTION	TOWNSHIP	RANGE	BOOK	PAGE	ELEVATION	UC ZONE	STATE PLANE COORD	LATITUDE	LONGITUDE
15	18N	6E				Nothing	X= 1934258.75 Y= 298636.39		



NORTH

SCALE 1" = 40'



SHEET ___ OF ___ SHEETS

Tied by: Schneider Eng. Date: Rec. 4/13/93

Drawn by: BAN Date: 8/15/95

Checked by: ___ Date: ___

DESCRIPTION OF MONUMENT

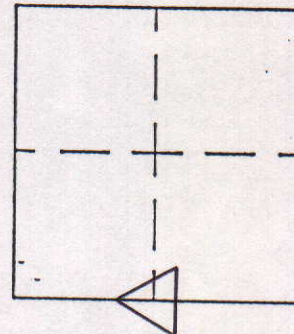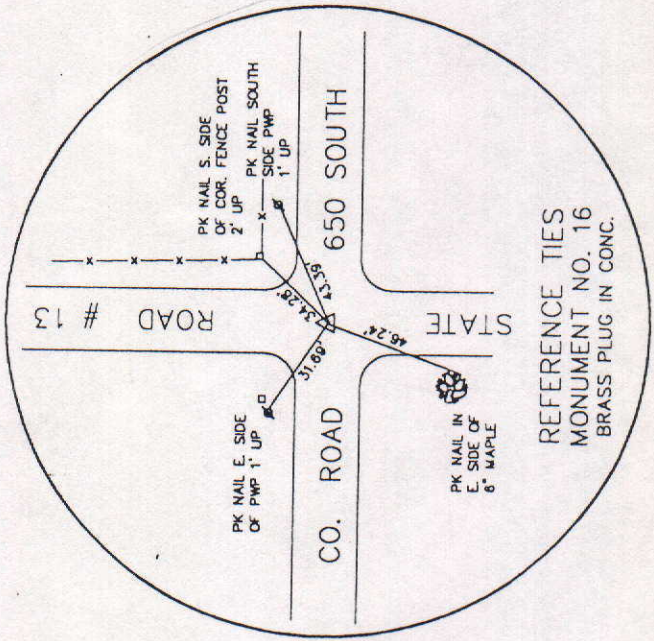

MARKER LOCATION

Approved: _____ Date: _____

COUNTY SURVEYOR

COUNTY SURVEYOR'S - SECTION CORNER TIES

SECTION	TOWNSHIP	RANGE	BOOK	PAGE	ELEVATION	UC ZONE	STATE PLANE COORD	LATITUDE	LONGITUDE
15	18N	6E	4	10B			X= Y=		



NORTH

SCALE 1" = 40'

SHEET ___ OF ___ SHEETS



Tied by: CG:JB Date: 6/26/95

Drawn by: BAN Date: 6/28/95

Checked by: _____ Date: _____

DESCRIPTION OF MONUMENT

Brass pin in concrete flush with surface of asphalt Road

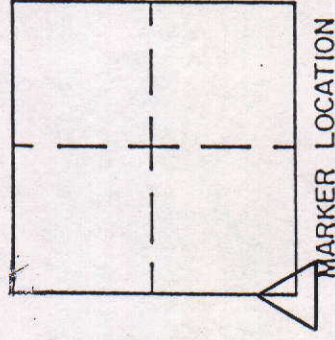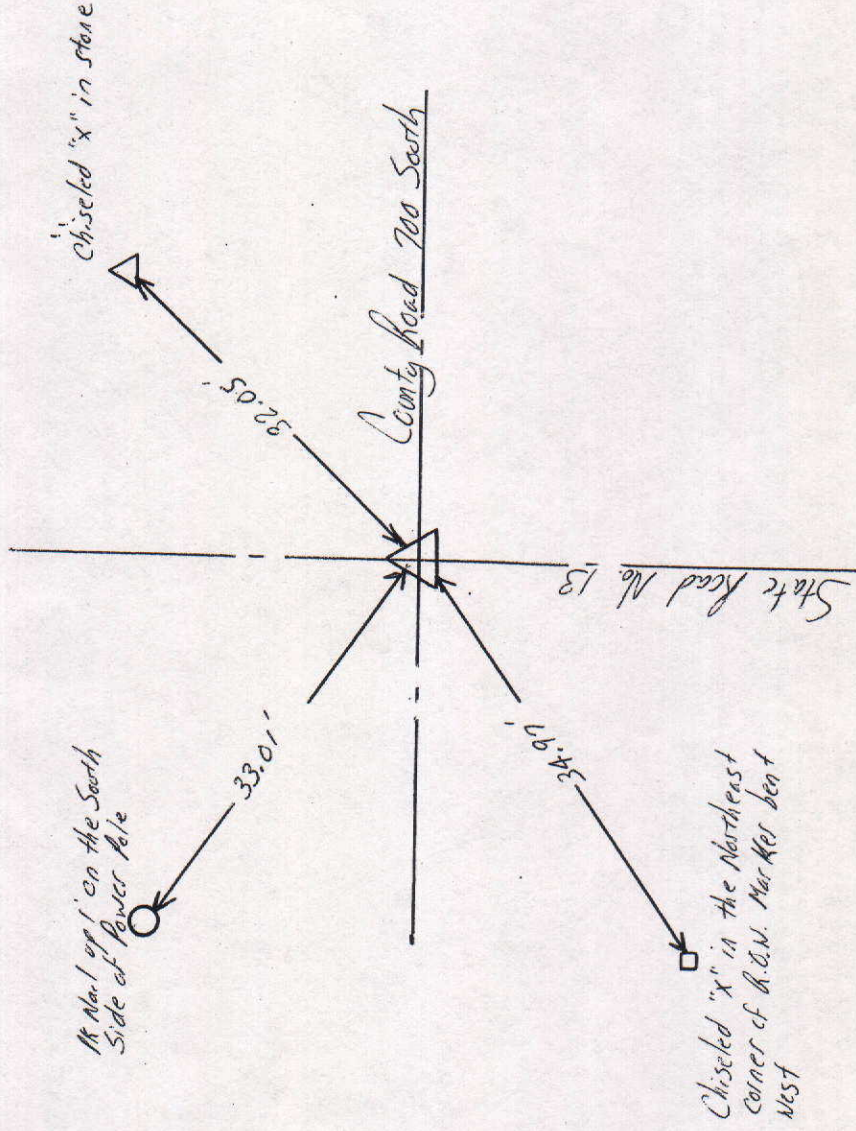

Approved: _____ Date: _____
COUNTY SURVEYOR