



SEC.22, TWP.2IN., R.7E.

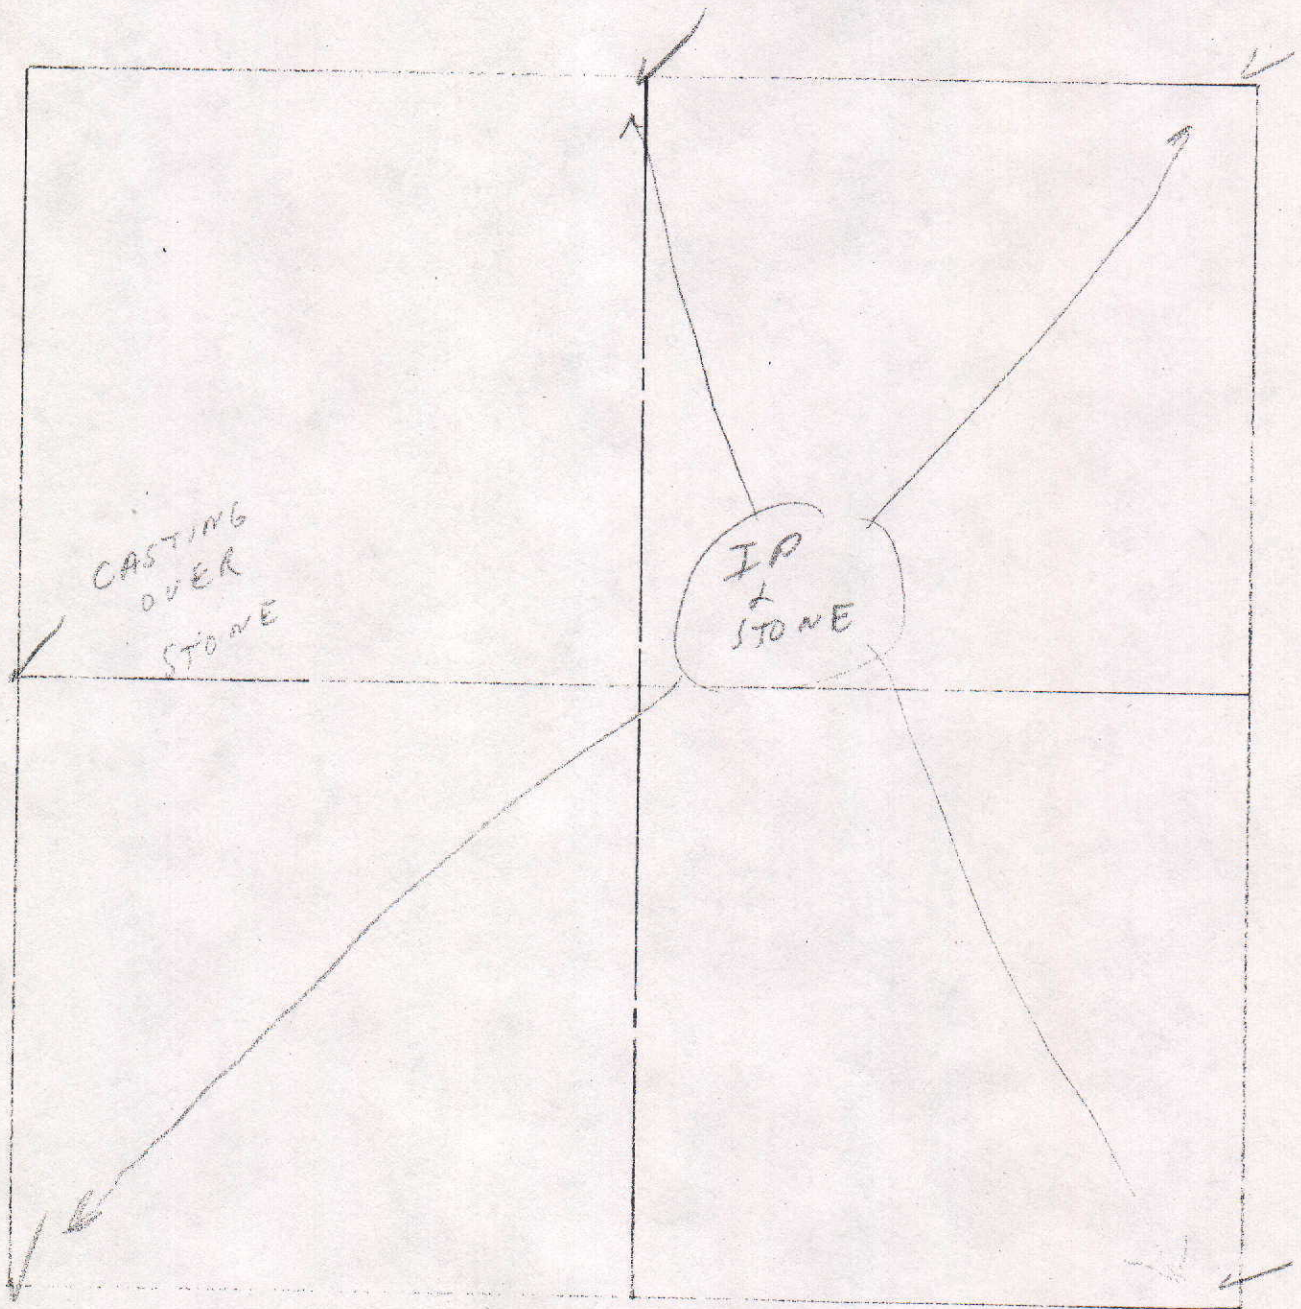

COUNTY SURVEYOR'S - SECTION CORNER TIES

SECTION	TOWNSHIP	RANGE	BOOK	PAGE	ELEVATION	UC ZONE	STATE PLANE COORD	LATITUDE	LONGITUDE
22	21N	7E					X=		
							Y=		

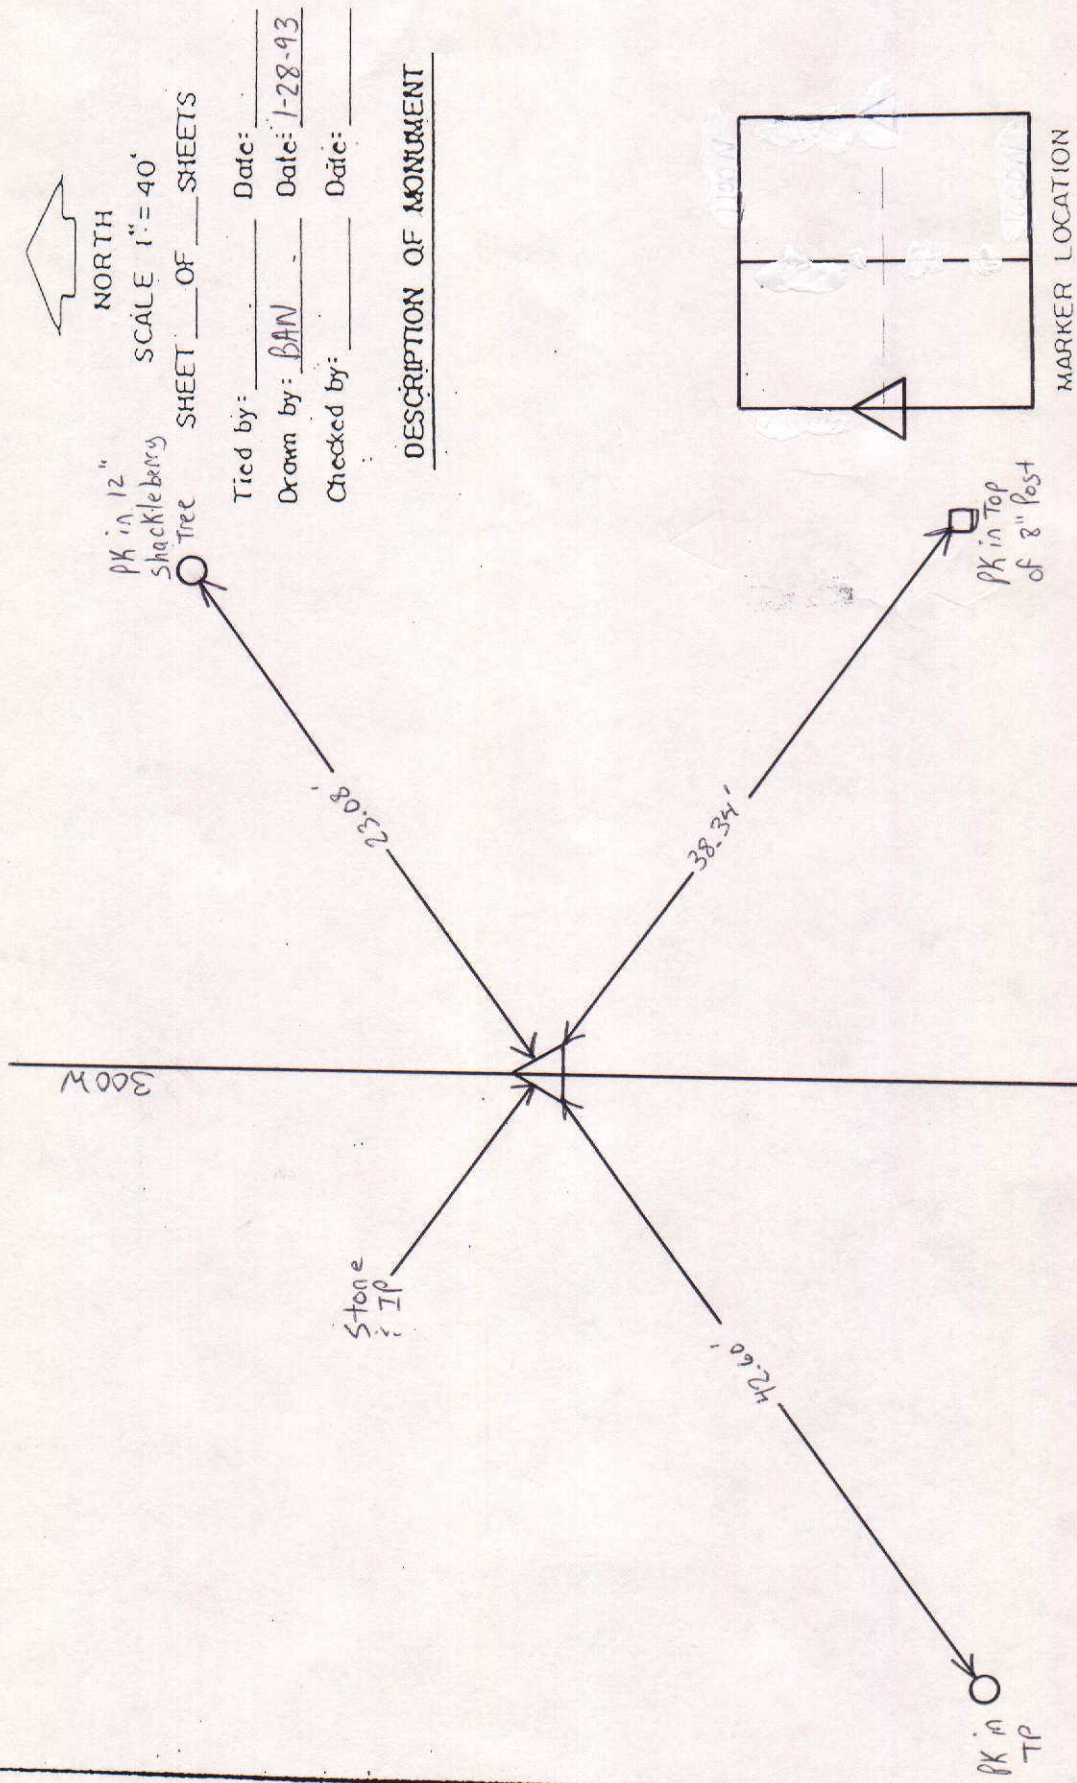

Approved: _____ Date: _____
COUNTY SURVEYOR



COUNTY SURVEYOR'S - SECTION CORNER TIES

SECTION	TOWNSHIP	RANGE	BOOK	PAGE	ELEVATION	UC ZONE	STATE PLANE COORD	LATITUDE	LONGITUDE
22	21	7					X=	Y=	

 NORTH
 SCALE 1" = 40'
 SHEET ___ OF ___ SHEETS

Tied by: _____ Date: _____
 Drawn by: BAN Date: 1-28-93
 Checked by: _____ Date: _____

DESCRIPTION OF MONUMENT

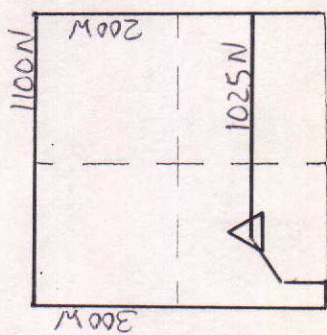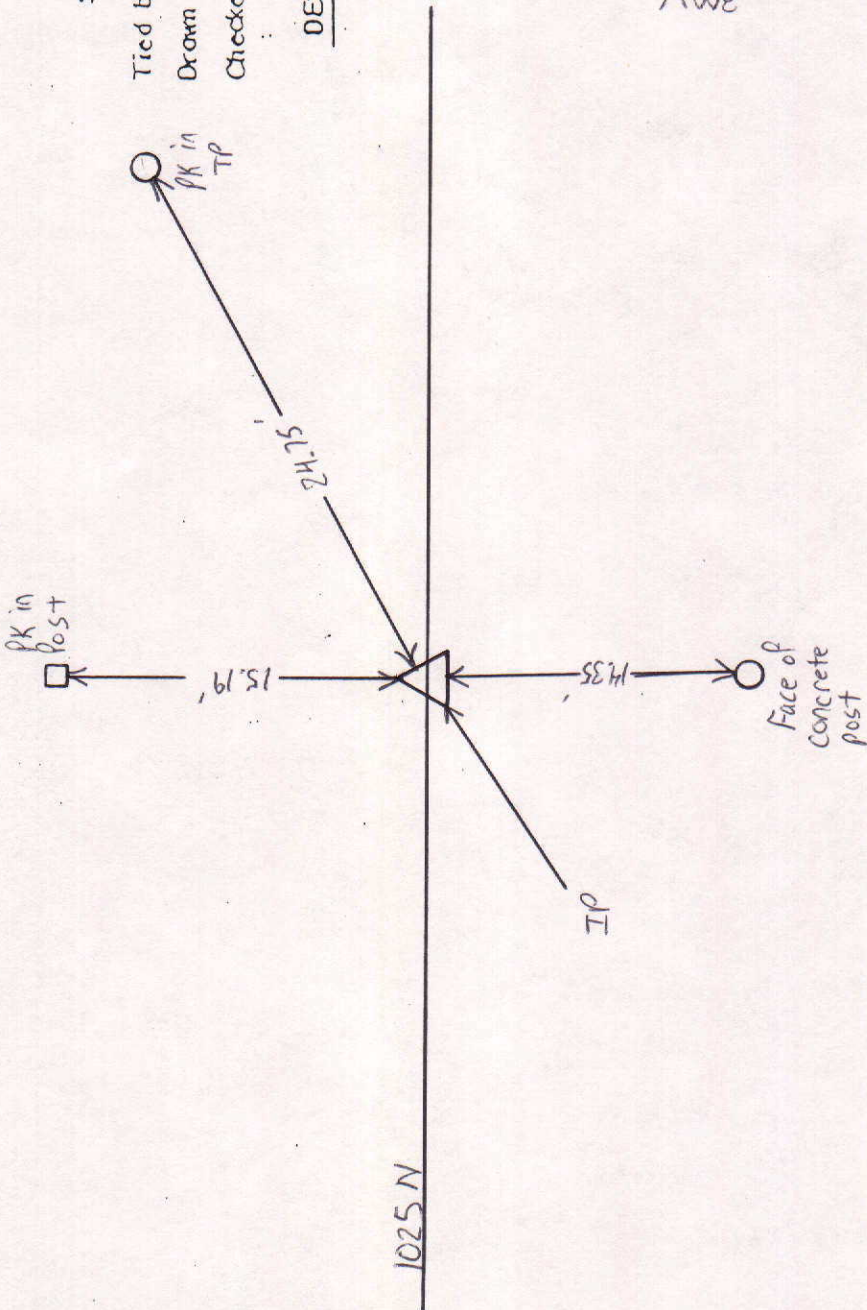

MARKER LOCATION

Approved: _____ Date: _____
 COUNTY SURVEYOR

COUNTY SURVEYOR'S - SECTION CORNER TIES

SECTION	TOWNSHIP	RANGE	BOOK	PAGE	ELEVATION	UC ZONE	STATE PLANE COORD	LATITUDE	LONGITUDE
22	21 N	7 E	21	26			X = Y =		



P.M. 40 1.5'
East Side
76p.

P.M. 40 1.5'
South Side
76p.

48.13'

53.37'

26.43'


P.M. 40 1.5'
South Side
P.M.D.

C. R. 1000 North

C. R. 300 West

Tied by: LP & JY Date: 6-2-97
 Drawn by: LP Date: 9-23-97
 Checked by: _____ Date: _____

DESCRIPTION OF MONUMENT
R2.1 Road Sp. 1.40
8.5 Below Asado 14

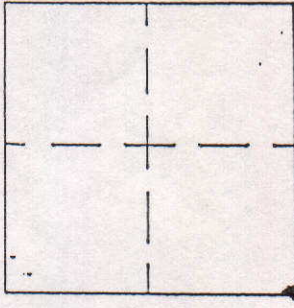

MARKER LOCATION

Approved: _____ Date: _____
 COUNTY SURVEYOR