


SEC. 10, TWP. 19N, R. 6 E.

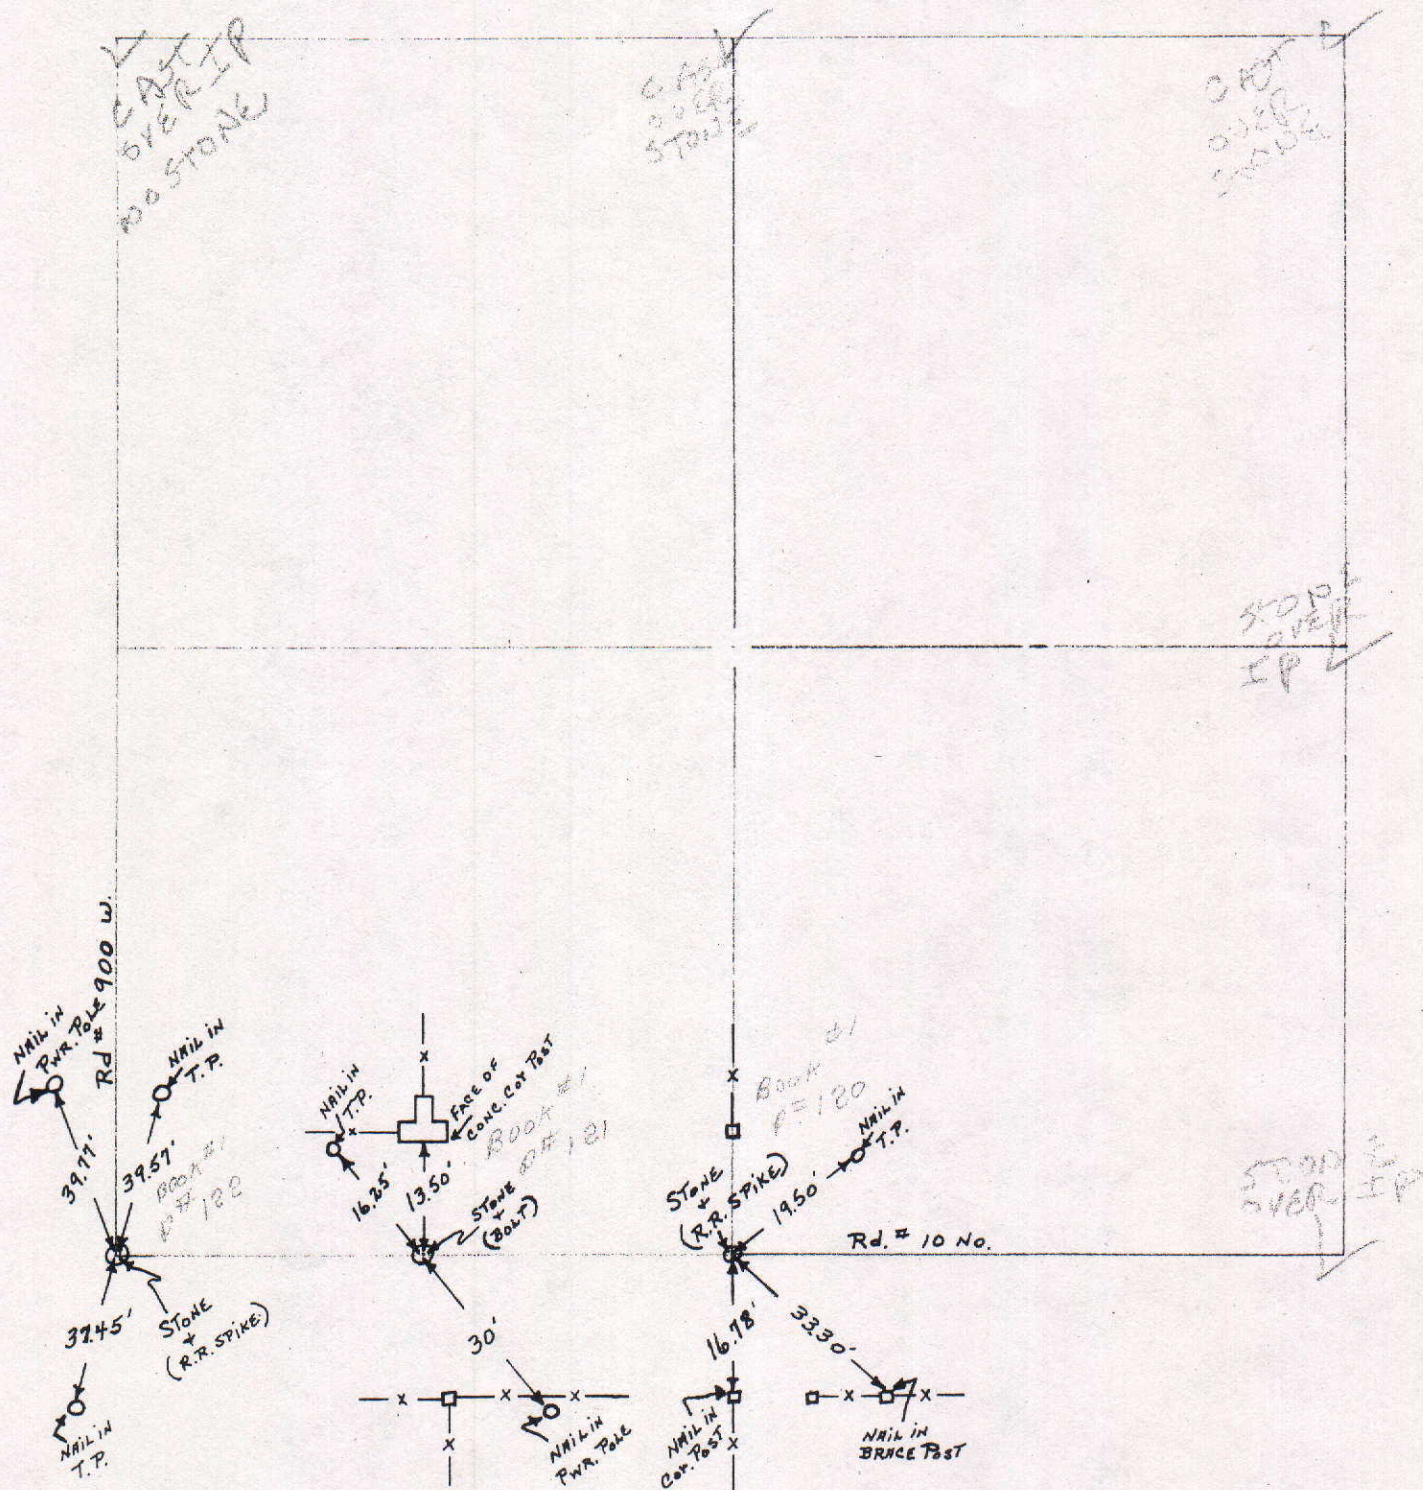

COUNTY SURVEYOR'S - SECTION CORNER TIES

SECTION	TOWNSHIP	RANGE	BOOK	PAGE	ELEVATION	UC ZONE	STATE PLANE COORD	LATITUDE	LONGITUDE
10	19N	6E	13	6A			X= Y=		

At Sta. 1 up 1 on the East side of 4" x 4" road post

Chiseled "x" in top of concrete bench wall

At Sta. 1 up 1.5 on the Northwest side of telephone pole



15.92'

85.87'

41.15'



Chiseled "x" up 1 on the North face of concrete 2" x 12.5"

120.6'

County Road 200 West




NORTH

Tied by: LP: BAN Date: 9/12/95
 Drawn by: BAN Date: 10/30/95
 Checked by: _____ Date: _____

DESCRIPTION OF MONUMENT

Chiseled "x" in top of Railroad Spike
 1" below surface of asphalt Road

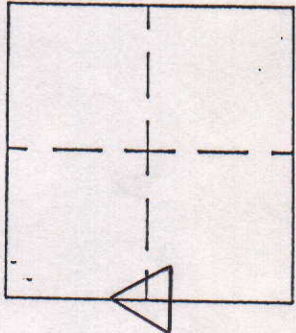

MARKER LOCATION

Approved: _____ Date: _____
 COUNTY SURVEYOR

COUNTY SURVEYOR'S - SECTION CORNER TIES

SECTION	TOWNSHIP	RANGE	BOOK	PAGE	ELEVATION	UC ZONE	STATE PLANE COORD	LATITUDE	LONGITUDE
10	19N	6E	12	88		X=	Y=		



up 1' on the Southeast
corner of concrete
post



PK Nail up 1' on the South
side of River Pole

PK Nail up 1' on the East
side of River Pole

Tied by: LP:JB Date: 8/25/95
 Drawn by: BAN Date: 10/17/95
 Checked by: _____ Date: _____

DESCRIPTION OF MONUMENT

3/4" Iron Rod Flush with surface
of asphalt road

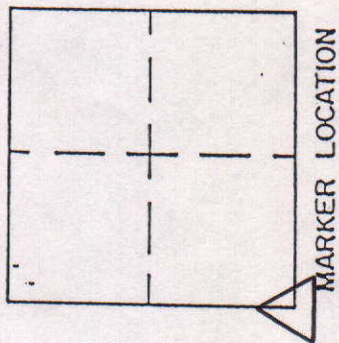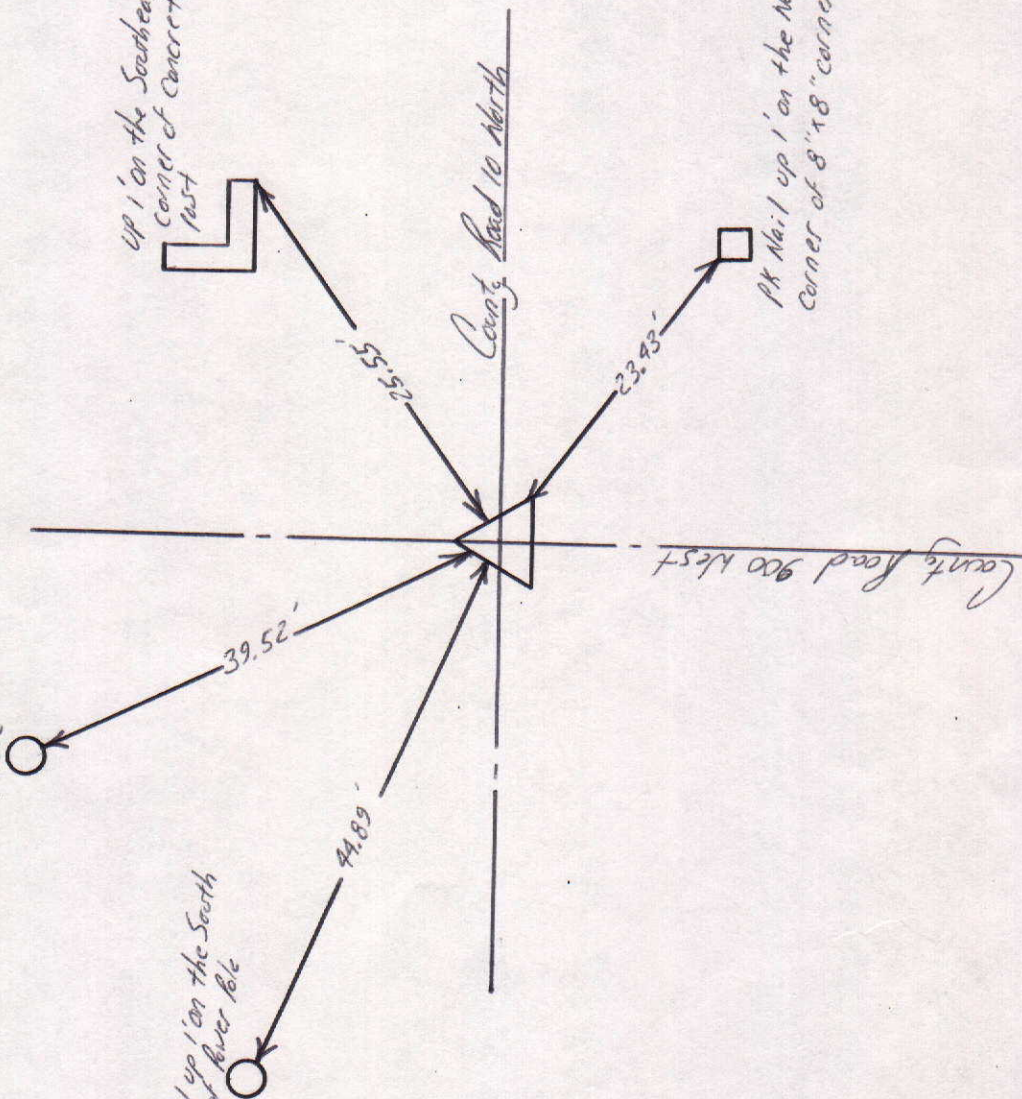

Approved: _____ Date: _____
 COUNTY SURVEYOR

COUNTY SURVEYOR'S - SECTION CORNER TIES

SECTION	TOWNSHIP	RANGE	BOOK	PAGE	ELEVATION	UC ZONE	STATE PLANE	COORD	LATITUDE	LONGITUDE
10	19	6						X=	Y=	





NORTH

SCALE 1"=40'

SHEET ___ OF ___ SHEETS

Tied by: _____ Date: _____
 Drawn by: BAN Date: 11-30-92
 Checked by: _____ Date: _____

DESCRIPTION OF MONUMENT

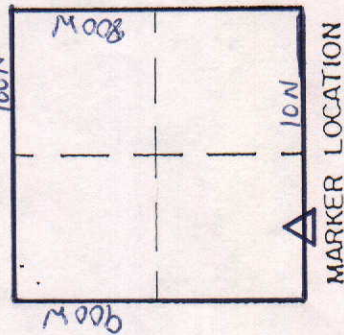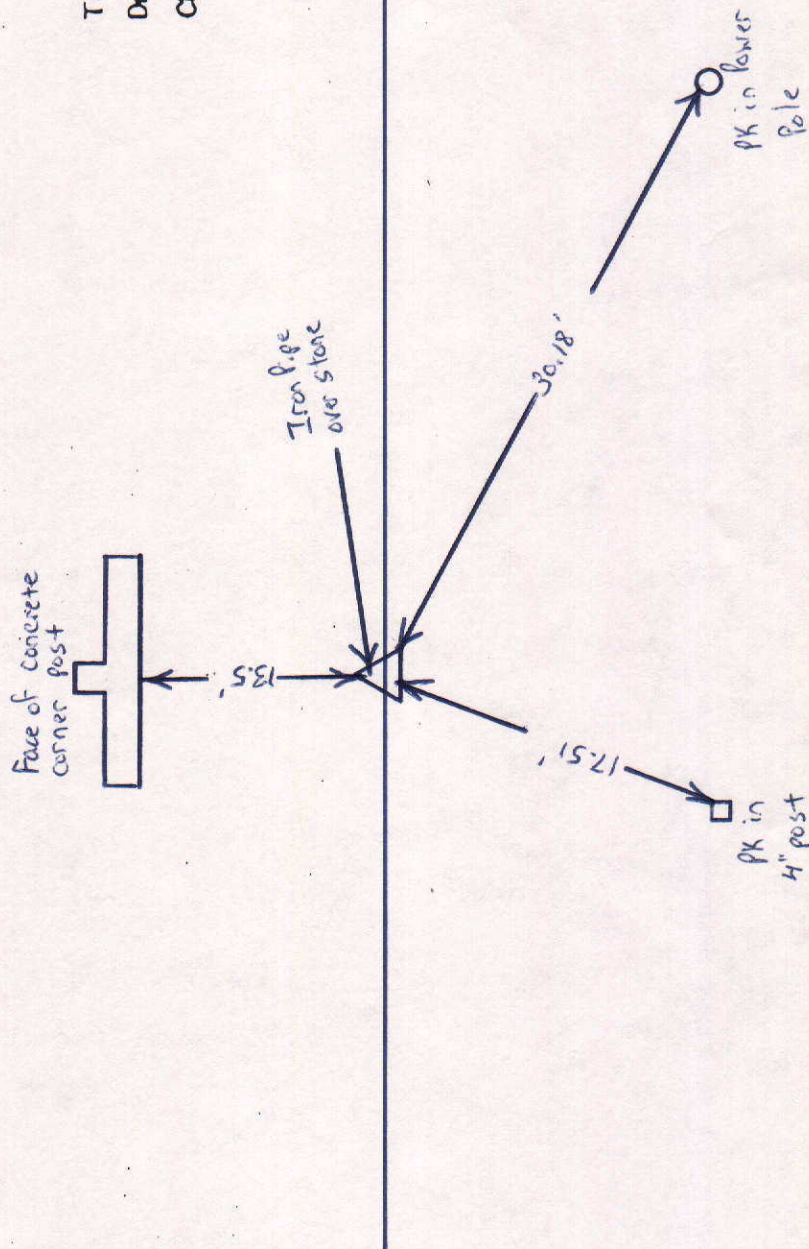

Approved: _____ Date: _____
 COUNTY SURVEYOR