


SEC. 23, TWP. 19N, R.8E.

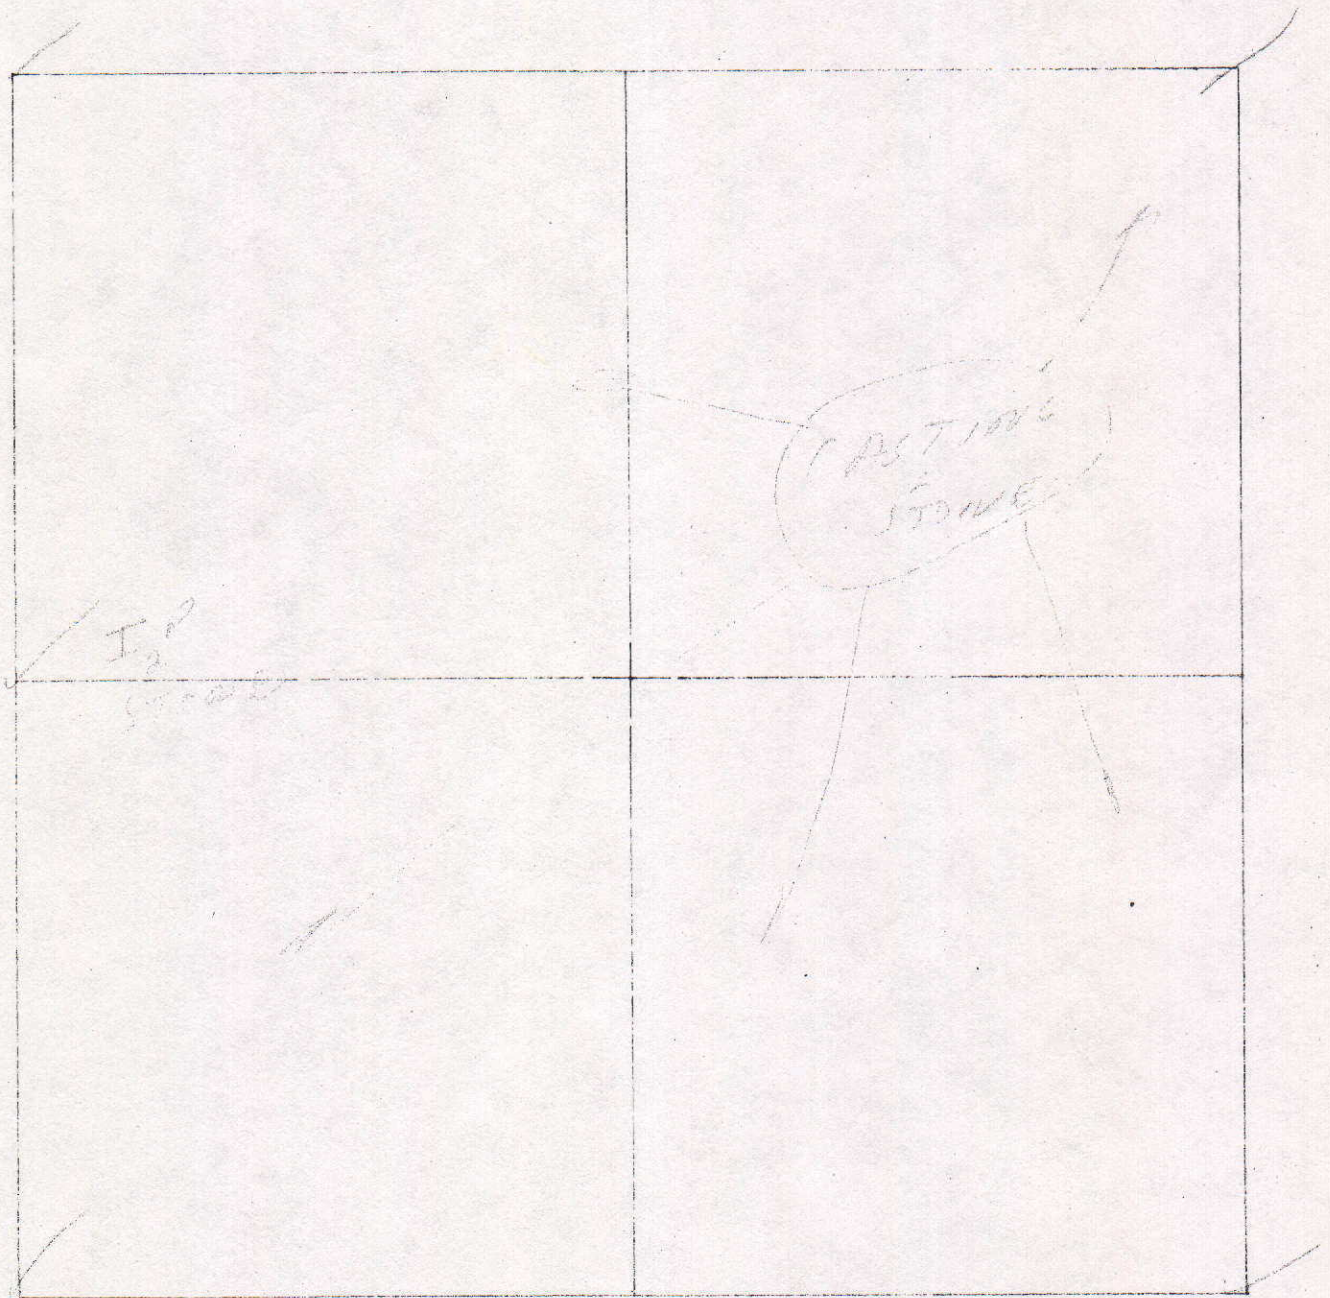

COUNTY SURVEYOR'S - SECTION CORNER TIES

SECTION	TOWNSHIP	RANGE	BOOK	PAGE	ELEVATION	UC ZONE	STATE PLANE COORD	LATITUDE	LONGITUDE
23	19N	8E	3	12B			X=	Y=	

PK Spike up 1' on the West
Side of Combination pole

PK Nail up 1' on the East
Side of Telephone pole

County Road 200 South

County Road 400 East



NORTH

SCALE 1" = 40'

SHEET ___ OF ___ SHEETS


Tied by: L.R. CG Date: 5/24/95

Drawn by: BAW Date: 6/12/95

Checked by: _____ Date: _____

DESCRIPTION OF MONUMENT

1" Bolt .15' below surface
of asphalt Road

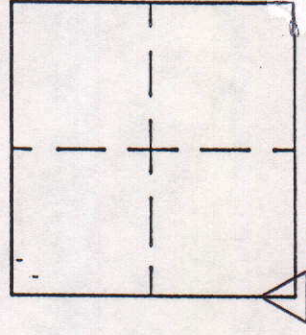

MARKER LOCATION

Approved: _____


Date: _____

COUNTY SURVEYOR

COUNTY SURVEYOR'S - SECTION CORNER TIES

SECTION	TOWNSHIP	RANGE	BOOK	PAGE	ELEVATION	UC ZONE	STATE PLANE COORD	LATITUDE	LONGITUDE
23	19N	8E	3	12B			X = Y =		

PK stake up 1' on the West
Side of Combination pole

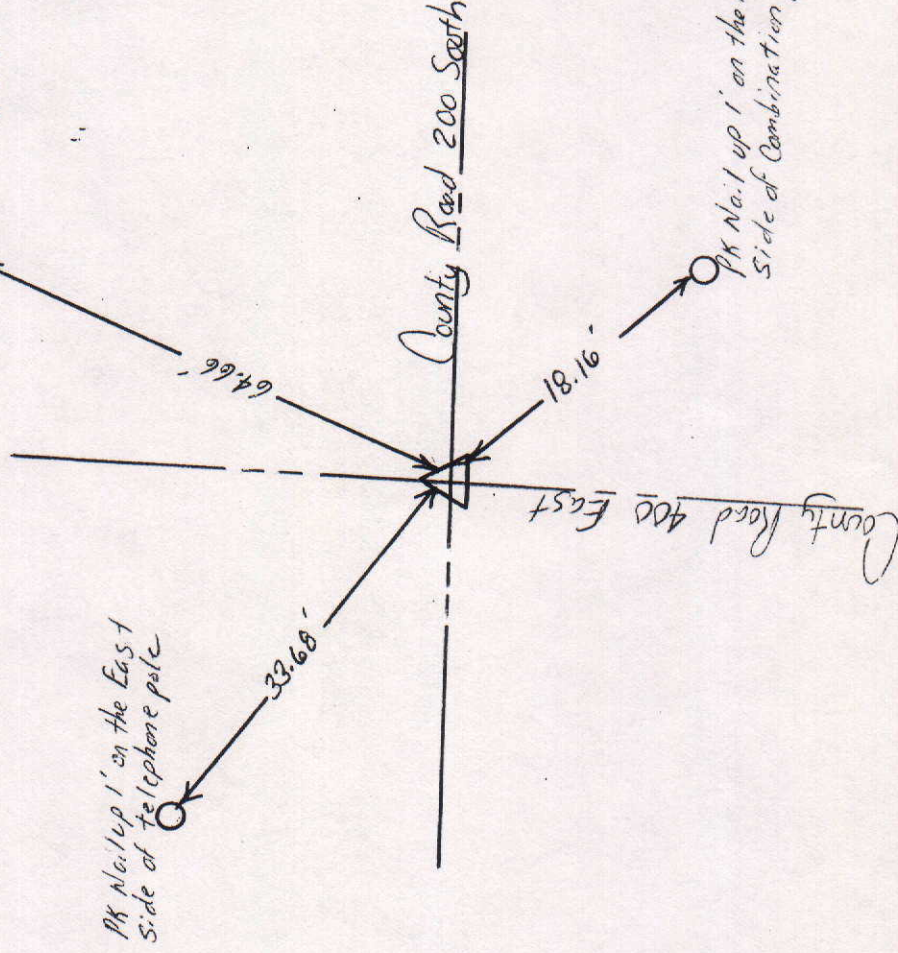

PK Nail up 1' on the East
Side of Telephone pole



NORTH

SCALE 1" = 40'

SHEET ___ OF ___ SHEETS


Tied by: L.R. CG Date: 5/24/95

Drawn by: BAN Date: 6/12/95

Checked by: ___ Date: ___

DESCRIPTION OF MONUMENT

1" Bolt .15' below surface
of asphalt Road

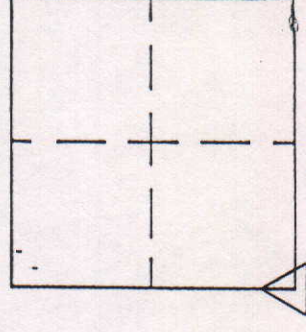

MARKER LOCATION


Approved: _____

Date: _____

COUNTY SURVEYOR

COUNTY SURVEYOR'S - SECTION CORNER TIES

SECTION	TOWNSHIP	RANGE	BOOK	PAGE	ELEVATION	UC ZONE	STATE PLANE COORD	LATITUDE	LONGITUDE
23	19N	8E	3	16A		X=	Y=		

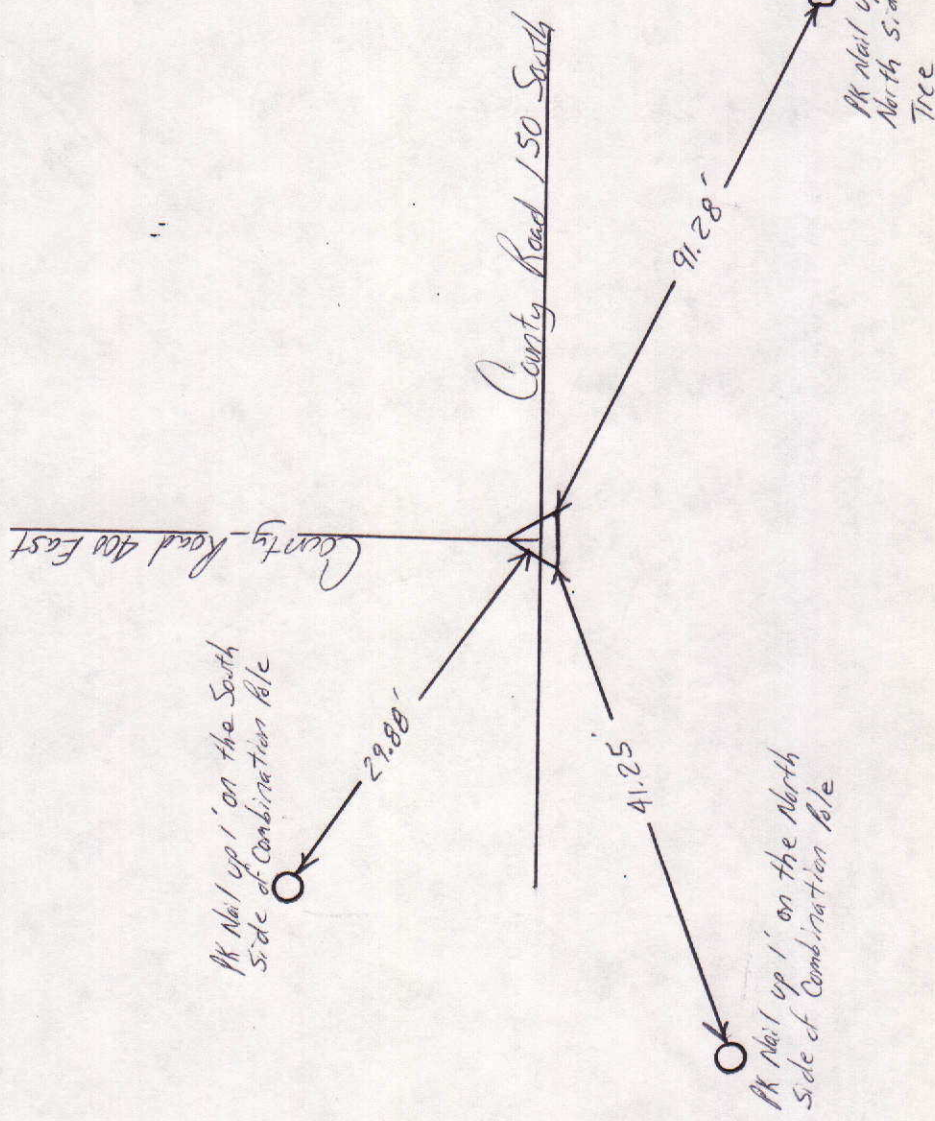

NORTH

SCALE 1" = 40'

SHEET ___ OF ___ SHEETS


Tied by: L.R. : CG Date: 5/30/95

Drawn by: BAN Date: 6/15/95

Checked by: ___ Date: ___

DESCRIPTION OF MONUMENT

RR spike .1' below surface of asphalt Road

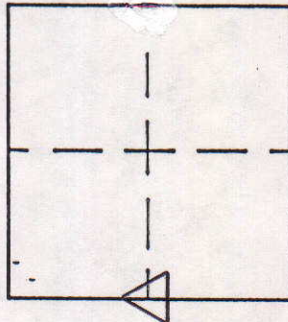

MARKER LOCATION

Approved: _____

Date: _____

COUNTY SURVEYOR

COUNTY SURVEYOR'S - SECTION CORNER TIES

SECTION	TOWNSHIP	RANGE	BOOK	PAGE	ELEVATION	UC ZONE	STATE PLANE COORD	LATITUDE	LONGITUDE
23	19N	8E	3	13B			X= Y=		



NORTH



SCALE 1" = 40'

SHEET ___ OF ___ SHEETS

Tied by: L.R.C.G. Date: 5/24/95
Drawn by: BAN Date: 6/12/95
Checked by: _____ Date: _____

DESCRIPTION OF MONUMENT

RR Spike Flush with Surface of
Asphalt Road

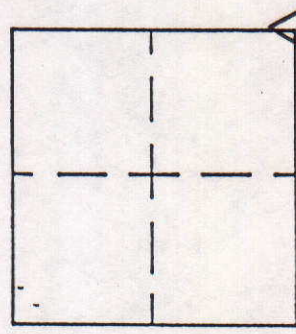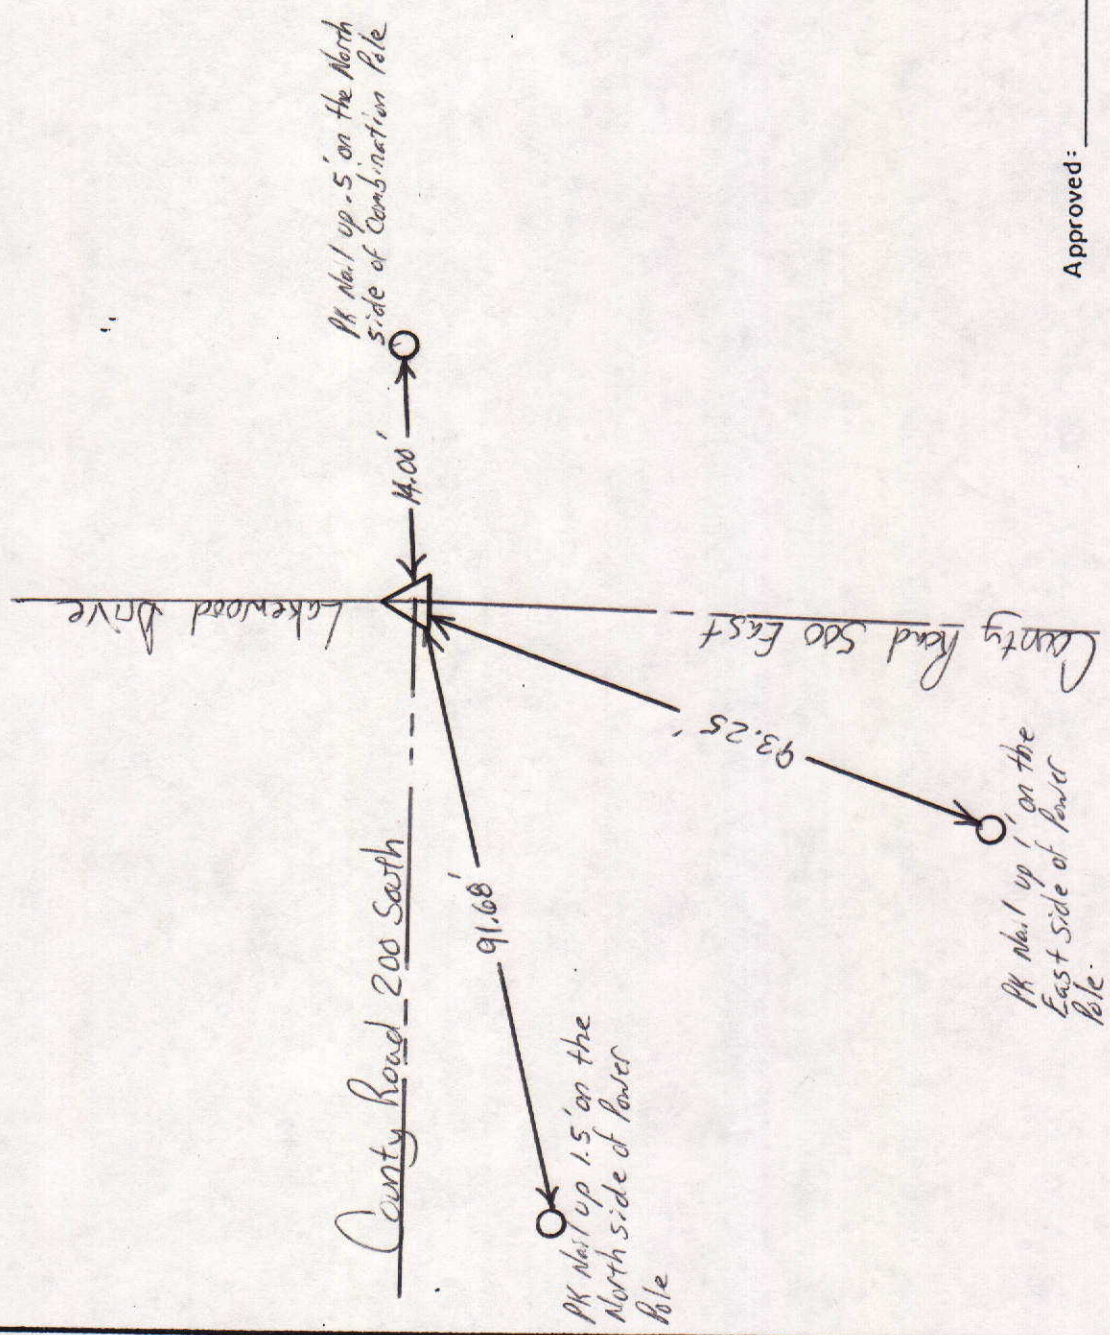

MARKER LOCATION

Approved: _____ Date: _____
COUNTY SURVEYOR

COUNTY SURVEYOR'S - SECTION CORNER TIES

SECTION	TOWNSHIP	RANGE	BOOK	PAGE	ELEVATION	UC ZONE	STATE PLANE COORD	LATITUDE	LONGITUDE
23	19N	8E	3	13A			X= Y=		



NORTH

SCALE 1" = 40'

SHEET ___ OF ___ SHEETS



Tied by: L.R. ICC Date: 5/24/95

Drawn by: BAN Date: 6/12/95

Checked by: _____ Date: _____

DESCRIPTION OF MONUMENT

3/4" Iron Rod 2' below surface of asphalt road

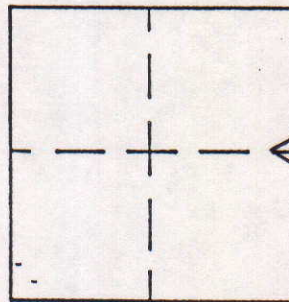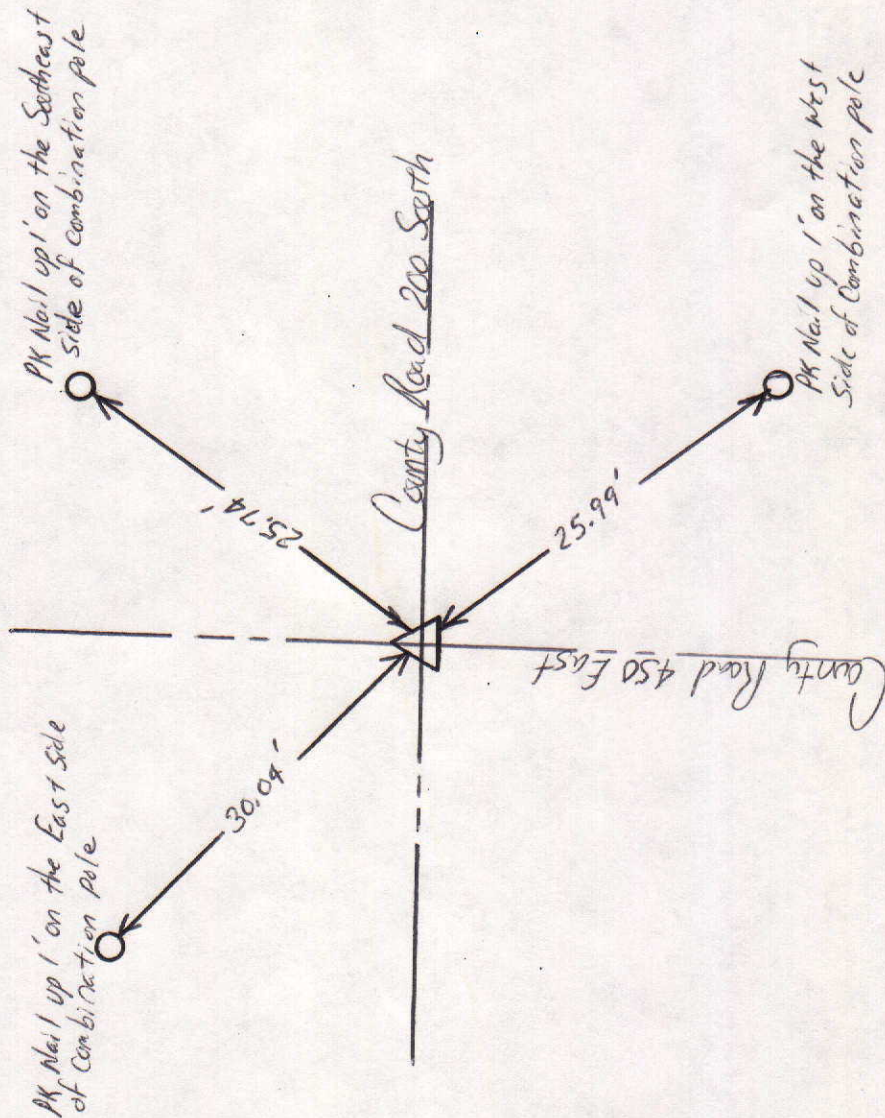

MARKER LOCATION

Approved: _____ Date: _____

COUNTY SURVEYOR