

COUNTY SURVEYOR'S - SECTION CORNER TIES

SECTION	TOWNSHIP	RANGE	BOOK	PAGE	ELEVATION	UC ZONE	STATE PLANE COORD	LATITUDE	LONGITUDE
22	18	6				X=	Y=		



P.K. Nail 1.5' up on East Side of P.P.

1" Brass Pin in Concrete

P.K. Nail 3' up on West Side of T.P.

800 South

146.80'

32.05'


73.82'

35.33'

P.K. Nail 1.5' up on South Side of P.P.

P.K. Nail 1' up on Northeast Side of 12" Diameter tree

State Rd 13

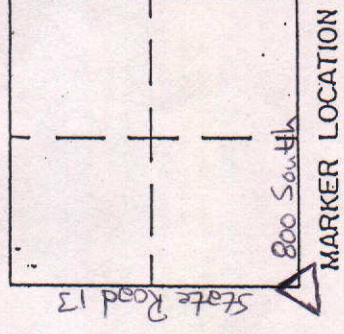

Tied by: RW/mc Date: 6/19/02
 Drawn by: RW Date: 6/28/02
 Checked by: _____ Date: _____


DESCRIPTION OF MONUMENT
1" Brass Pin in Concrete

Approved: _____ Date: _____
 COUNTY SURVEYOR

COUNTY SURVEYOR'S - SECTION CORNER TIES

SECTION	TOWNSHIP	RANGE	BOOK	PAGE	ELEVATION	UC ZONE	STATE PLANE COORD	LATITUDE	LONGITUDE
22	18N	6E	10	3A			X= Y=		

11' Nw 1/4 up 1.5' on the East Side of Power Pole

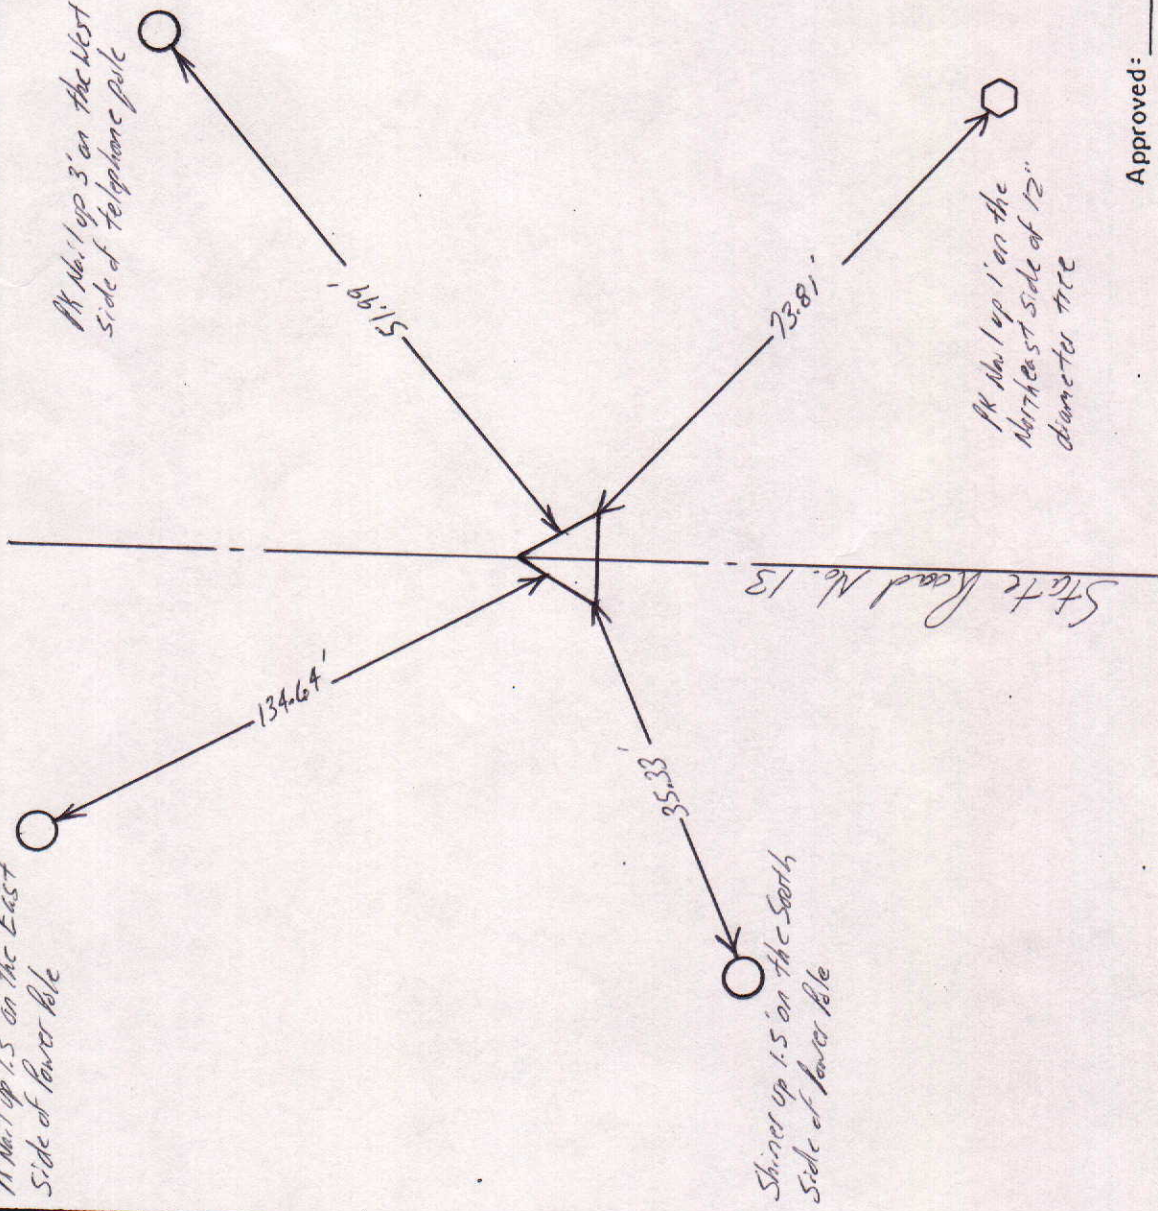

NORTH

SCALE 1" = 40'

SHEET ___ OF ___ SHEETS


Tied by: LP: JB Date: 8/10/95

Drawn by: BAN Date: 8/24/95

Checked by: _____ Date: _____

DESCRIPTION OF MONUMENT

1" Brass pin in concrete flush with surface of asphalt road

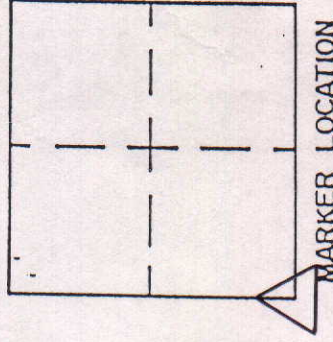

MARKER LOCATION

Approved: _____

Date: _____

COUNTY SURVEYOR

COUNTY SURVEYOR'S - SECTION CORNER TIES

SECTION	TOWNSHIP	RANGE	BOOK	PAGE	ELEVATION	UC ZONE	STATE PLANE COORD	LATITUDE	LONGITUDE
22	18N	6E	10	7A			X= Y=		



NORTH

SCALE 1" = 40'

SHEET ___ OF ___ SHEETS

Tied by: LP: JB Date: 8/14/95

Drawn by: BAW Date: 8/25/95

Checked by: _____ Date: _____

DESCRIPTION OF MONUMENT

3/4" Iron Pipe in Concrete Flush with surface of asphalt Road

PK No. 1 up 2' on the South Side of 6" diameter post



131.86'

County Road 800 South


78.97'



PK No. 1 up 1' on the North Side of Power Pole

132.64'

PK No. 1 up 1' on the North side of Power Pole

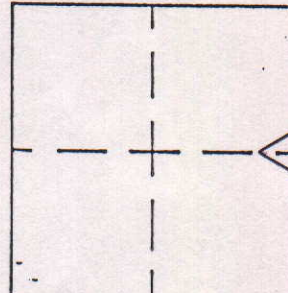


MARKER LOCATION

Approved: _____

Date: _____

COUNTY SURVEYOR

SEC. 22, TWP. 18 N., R. 6 E.

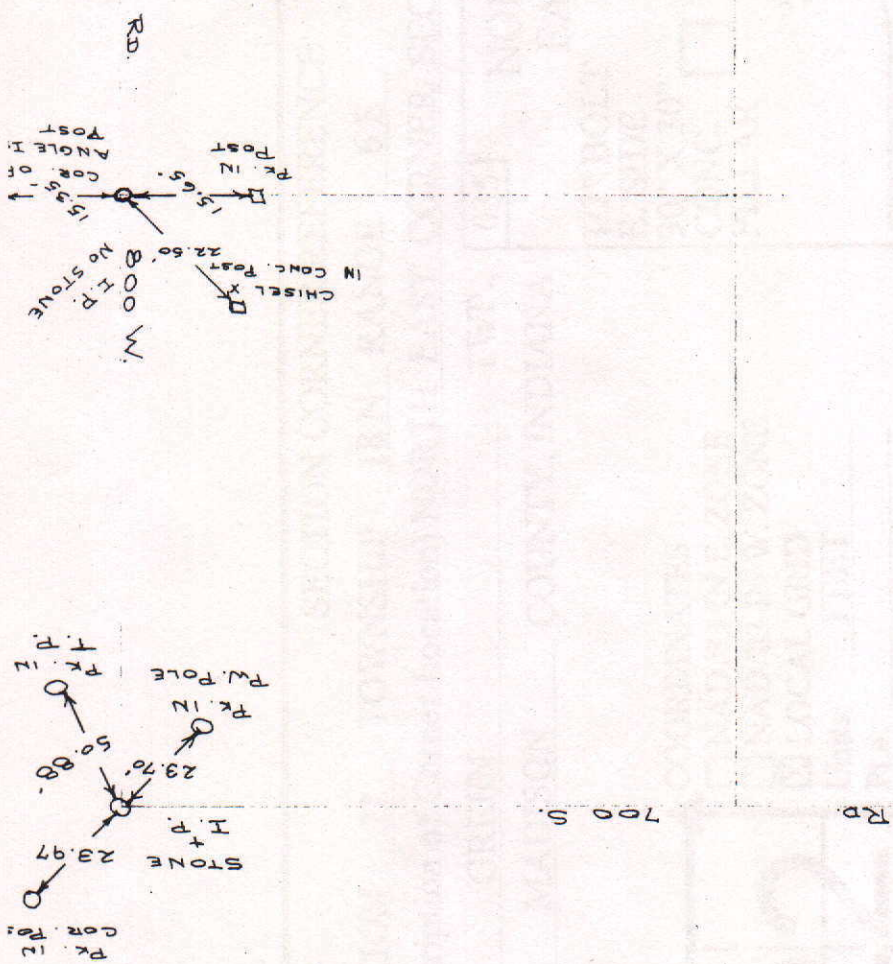

COUNTY SURVEYOR'S - SECTION CORNER TIES

SECTION	TOWNSHIP	RANGE	BOOK	PAGE	ELEVATION	UC ZONE	STATE PLANE COORD	LATITUDE	LONGITUDE
22	18	6					X=		
							Y=		




P.K. Nail 1' up
on South Side
of T.P.

106.23'

R.P. Spike Flush
w/ Asphalt Road

82.11'

"X" on North
Bolt of Light
Pole

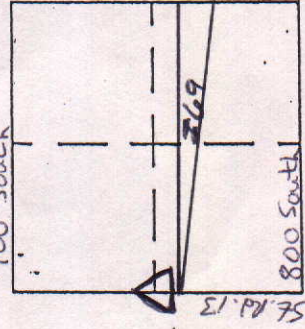


MARKER LOCATION

Approved: _____ Date: _____

COUNTY SURVEYOR

COUNTY SURVEYOR'S - SECTION CORNER TIES

SECTION	TOWNSHIP	RANGE	BOOK	PAGE	ELEVATION	UC ZONE	STATE PLANE	COORD	LATITUDE	LONGITUDE
22	18N	6E	4	10A				X=		
								Y=		

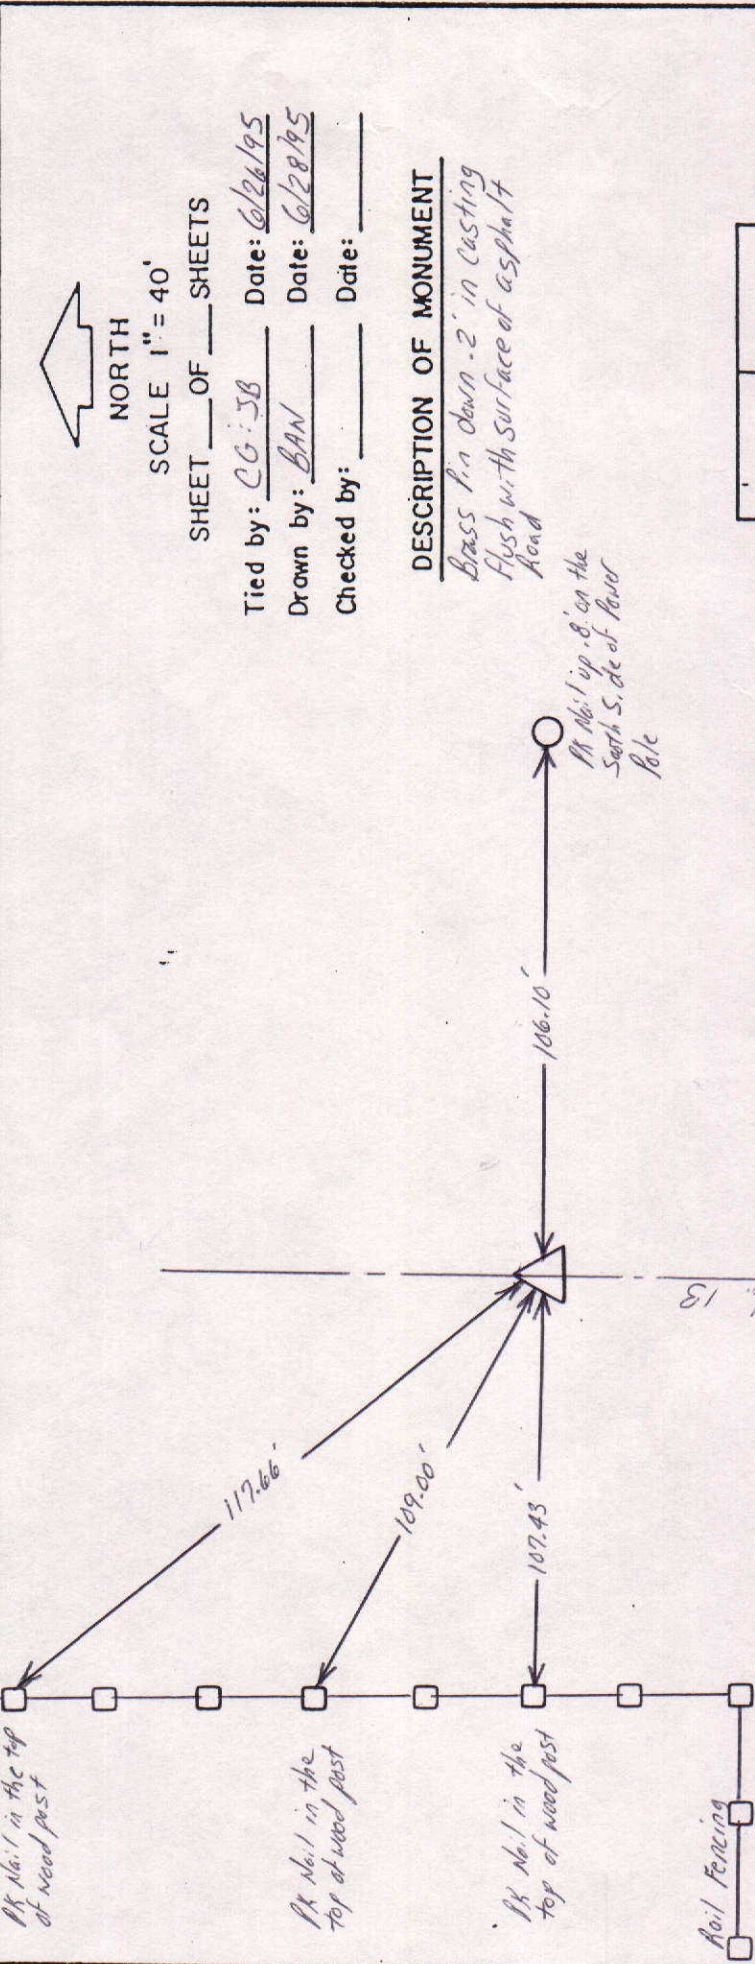

Approved: _____ Date: _____
 COUNTY SURVEYOR

SECTION CORNER REFERENCE

SECTION 22 TOWNSHIP 18 N RANGE 6 E

(Description of Corner Location) WEST 1/4 CORNER SECTION 22

GREEN TWP.,

MADISON COUNTY, INDIANA

022

NORTH 12,656.7387

EAST 9,996.1672

NORTH

COORDINATES

☐ NAD '83 IN E. ZONE

☐ NAD '83 IN W. ZONE

☒ LOCAL GRID

Units: FEET

Pt.#: _____

N: _____

E: _____

TYPE OF MON.: R.R. SPK.



DEPTH: 1" ±

UNCERTAINTY: _____

BY: FROM COUNTY RECORDS

DATE: 7-19-05

DES.NO.: 0401097

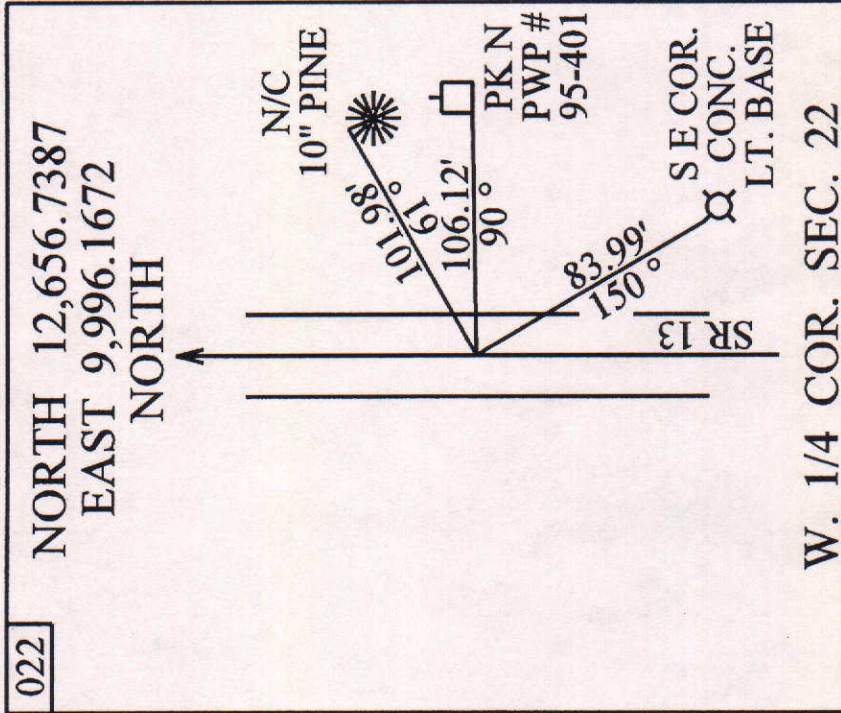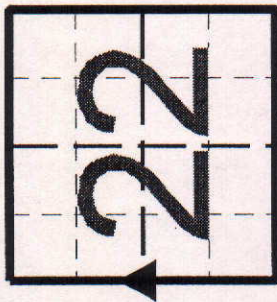

STATE FORM 40180 (R2/2-04)

...\\section_corner_ref_eng.dgn 8/9/2005 12:31:05 PM


SECTION CORNER REFERENCE

SECTION 22 TOWNSHIP 18 N RANGE 16 E

(Description of Corner Location) NORTH 1/4 CORNER SECTION 22

GREEN TWP.,

MADISON COUNTY, INDIANA

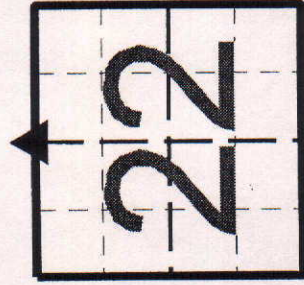

COORDINATES

☐ NAD '83 IN E. ZONE

☐ NAD '83 IN W. ZONE

☒ LOCAL GRID

Units: FEET

Pt.#:

N:

E:

TYPE OF MON.: X CUT STONE

DEPTH: ± 6" DEEP


UNCERTAINTY:

BY: FROM COUNTY RECORDS

DATE: 7-11-05

DES.NO.: 0401097


STATE FORM 40180 (R2/2-04)

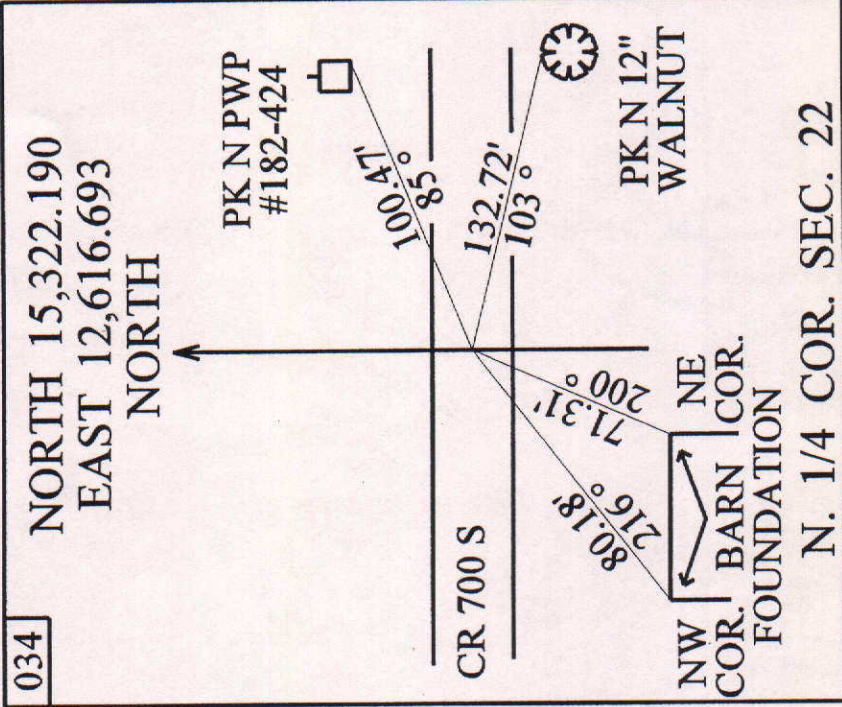

SECTION CORNER REFERENCE

SECTION 22 TOWNSHIP 18 N RANGE 6 E
(Description of Corner Location) N. W. CORNER SECTION 22


GREEN TWP.,
MADISON COUNTY, INDIANA

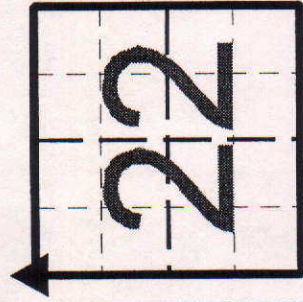

COORDINATES
☐ NAD '83 IN E. ZONE
☐ NAD '83 IN W. ZONE
☒ LOCAL GRID
Units: FEET
Pt.#: _____
N: _____
E: _____

TYPE OF MON.: 1" IRON ROD IN CONC.
DEPTH: FLUSH 1" ±
UNCERTAINTY: _____
BY: FROM COUNTY RECORDS
DATE: 7-19-05
DES.NO.: 0401097

STATE FORM 40180 (R2/2-04)

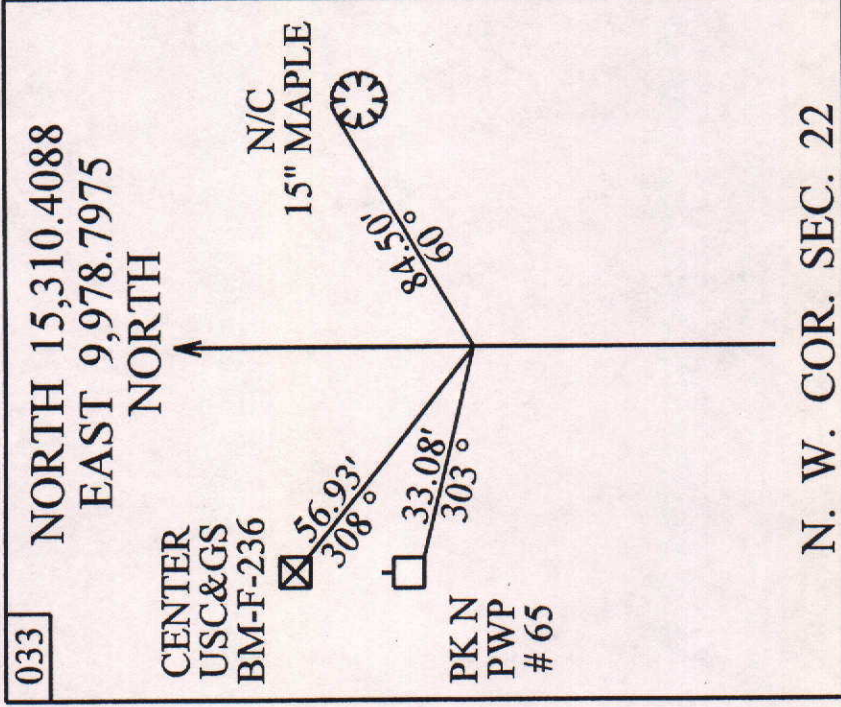

...\\section_corner_ref_eng.dgn 8/9/2005 12:33:22 PM

SECTION 22 TOWNSHIP 18 N RANGE 6 E
(Description of Corner Location) EAST 1/4 CORNER SECTION 22

GREEN TWP.,
MADISON COUNTY, INDIANA

024

NORTH 12,687.464
EAST 15,276.367

NORTH
↑
X CUT N.E.
COR. 18" x 18"
CONC. POST

COORDINATES

□ NAD '83 IN E. ZONE

□ □ NAD '83 IN W. ZONE

☒ LOCAL GRID

Units:

Pt.#:

之

五

3/4" IRON PIPE

6" ± DEEP

UNCERTAINTY:

BY: _____
FROM COUNTY RECORDS

DATE: 7-11-05

DATE: _____
DES NO. 0401097


STATE FORM 40180 (R2/2-04)

...\\section_corner_ref_eng.dgn 8/9/2005 12:31:49 PM

SECTION CORNER REFERENCE


SECTION 22 TOWNSHIP 18 N RANGE 6 E
(Description of Corner Location) CENTER SECTION 22

GREEN TWP.,
MADISON COUNTY, INDIANA

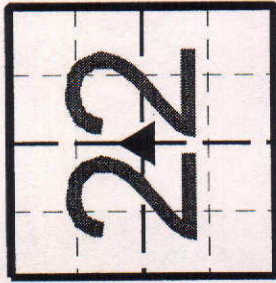

COORDINATES
☐ NAD '83 IN E. ZONE
☐ NAD '83 IN W. ZONE
☒ LOCAL GRID
Units: _____
Pt#: _____
N: _____
E: _____


TYPE OF MON.: STEEL POST
DEPTH: _____
UNCERTAINTY: _____
BY: FIELD RESEARCH
DATE: 7-11-05
DES.NO.: 0401097

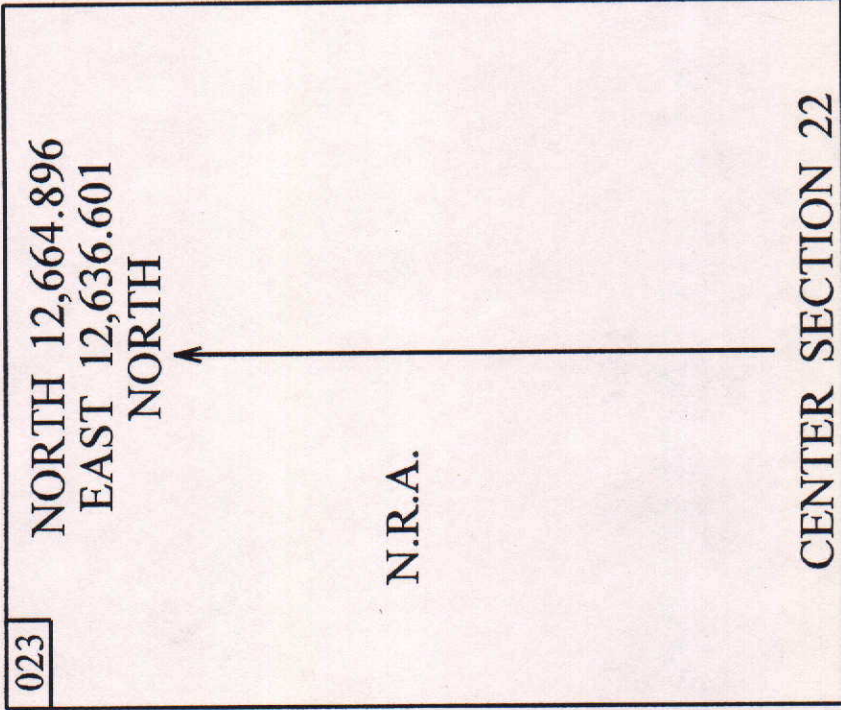

SECTION CORNER REFERENCE

SECTION 22 TOWNSHIP 18 N RANGE 6 E
(Description of Corner Location) S. E. CORNER SECTION 22

GREEN TWP.,
MADISON COUNTY, INDIANA

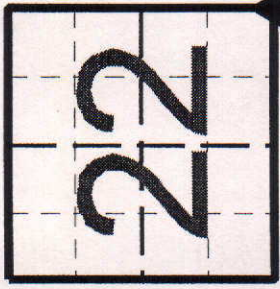

COORDINATES


- ☐ NAD '83 IN E. ZONE
☐ NAD '83 IN W. ZONE
☒ LOCAL GRID

Units: FEET
Pt.#: _____
N: _____
E: _____

TYPE OF MON.: 3/4" IRON PIPE
DEPTH: FLUSH ± 0.00"
UNCERTAINTY:
BY: FROM COUNTY RECORDS
DATE: 7-11-05
DES.NO.: 0401097

STATE FORM 40180 (R2/2-04)


...section_corner_ref_eng.dgn 8/9/2005 12:15:42 PM

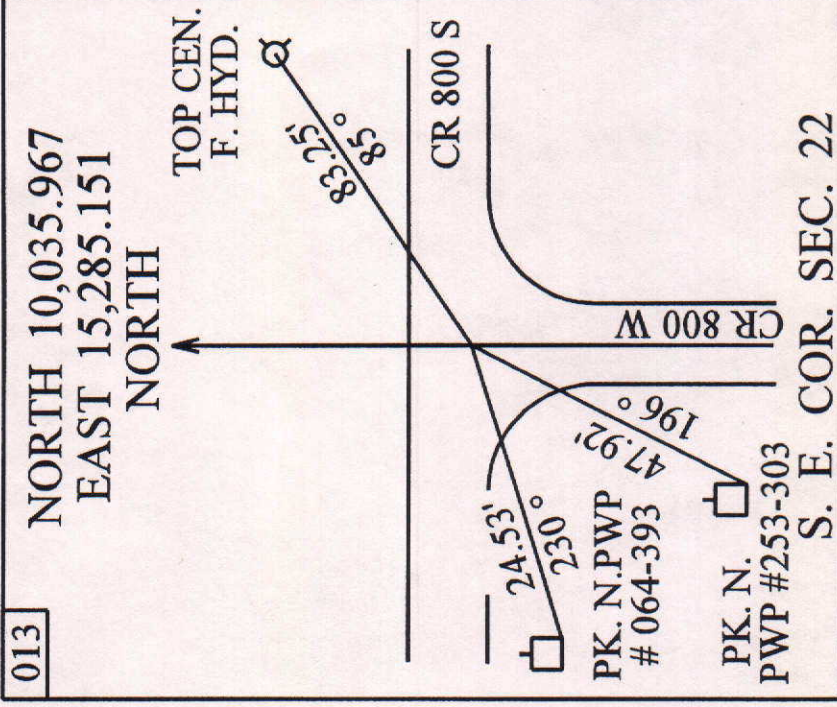

SECTION CORNER REFERENCE

SECTION 22 TOWNSHIP 18 N RANGE 6 E
 (Description of Corner Location) SOUTH 1/4 CORNER SECTION 22


GREEN TWP.,
MADISON COUNTY, INDIANA

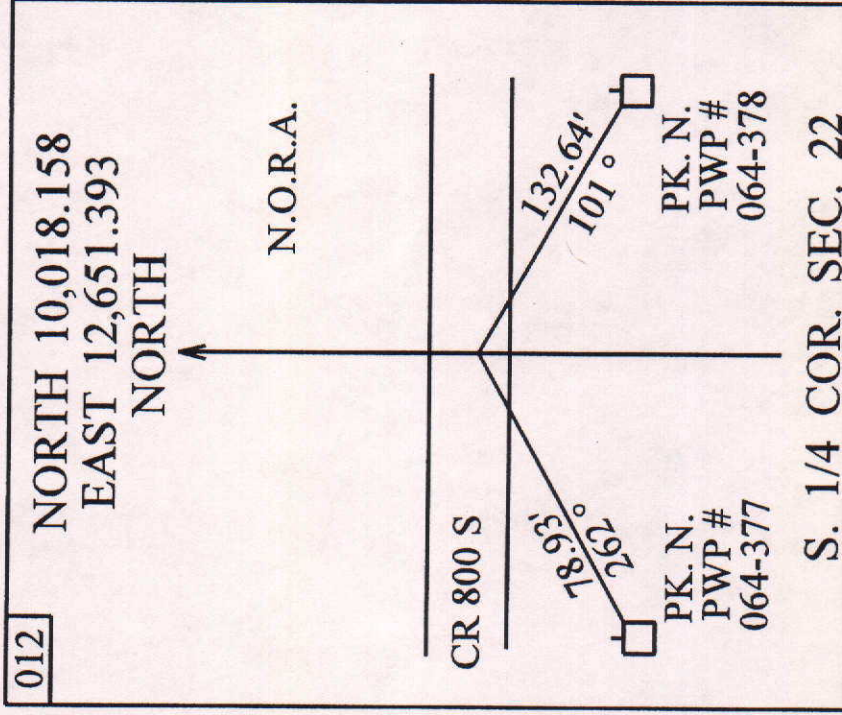

COORDINATES

- ☐ NAD '83 IN E. ZONE
☐ NAD '83 IN W. ZONE
☒ LOCAL GRID

Units: FEET
 Pt.#: _____
 N: _____
 E: _____

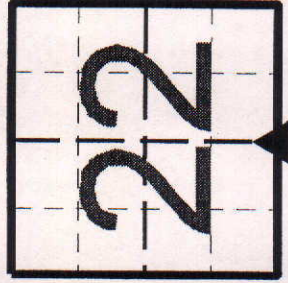

TYPE OF MON.: 1/2" IRON PIPE
 DEPTH: FLUSH ± 0.00
 UNCERTAINTY:
 BY: FROM COUNTY RECORDS
 DATE: 7-11-05
 DES.NO.: 0401097

STATE FORM 40180 (R2/2-04)

...section_corner_ref_eng.dgn 8/9/2005 12:15:13 PM

SECTION CORNER REFERENCE

SECTION 22 TOWNSHIP 18 N RANGE 6 E
 (Description of Corner Location) S. W. CORNER SECTION 22

GREEN TWP.,
MADISON COUNTY, INDIANA

COORDINATES
☐ NAD '83 IN E. ZONE
☐ NAD '83 IN W. ZONE
☒ LOCAL GRID
 Units: FEET
 Pt.#: 0500
 N: _____
 E: _____

22

TYPE OF MON.: 1" IRON ROD IN CONC.
 DEPTH: FLUSH ±0.00
 UNCERTAINTY:
 BY: FROM COUNTY RECORDS
 DATE: 7-19-05
 DES.NO.: 0401097

STATE FORM 40180 (R2/2-04)

