



SEC. 28, TWP. 18 N, R. 7 E.

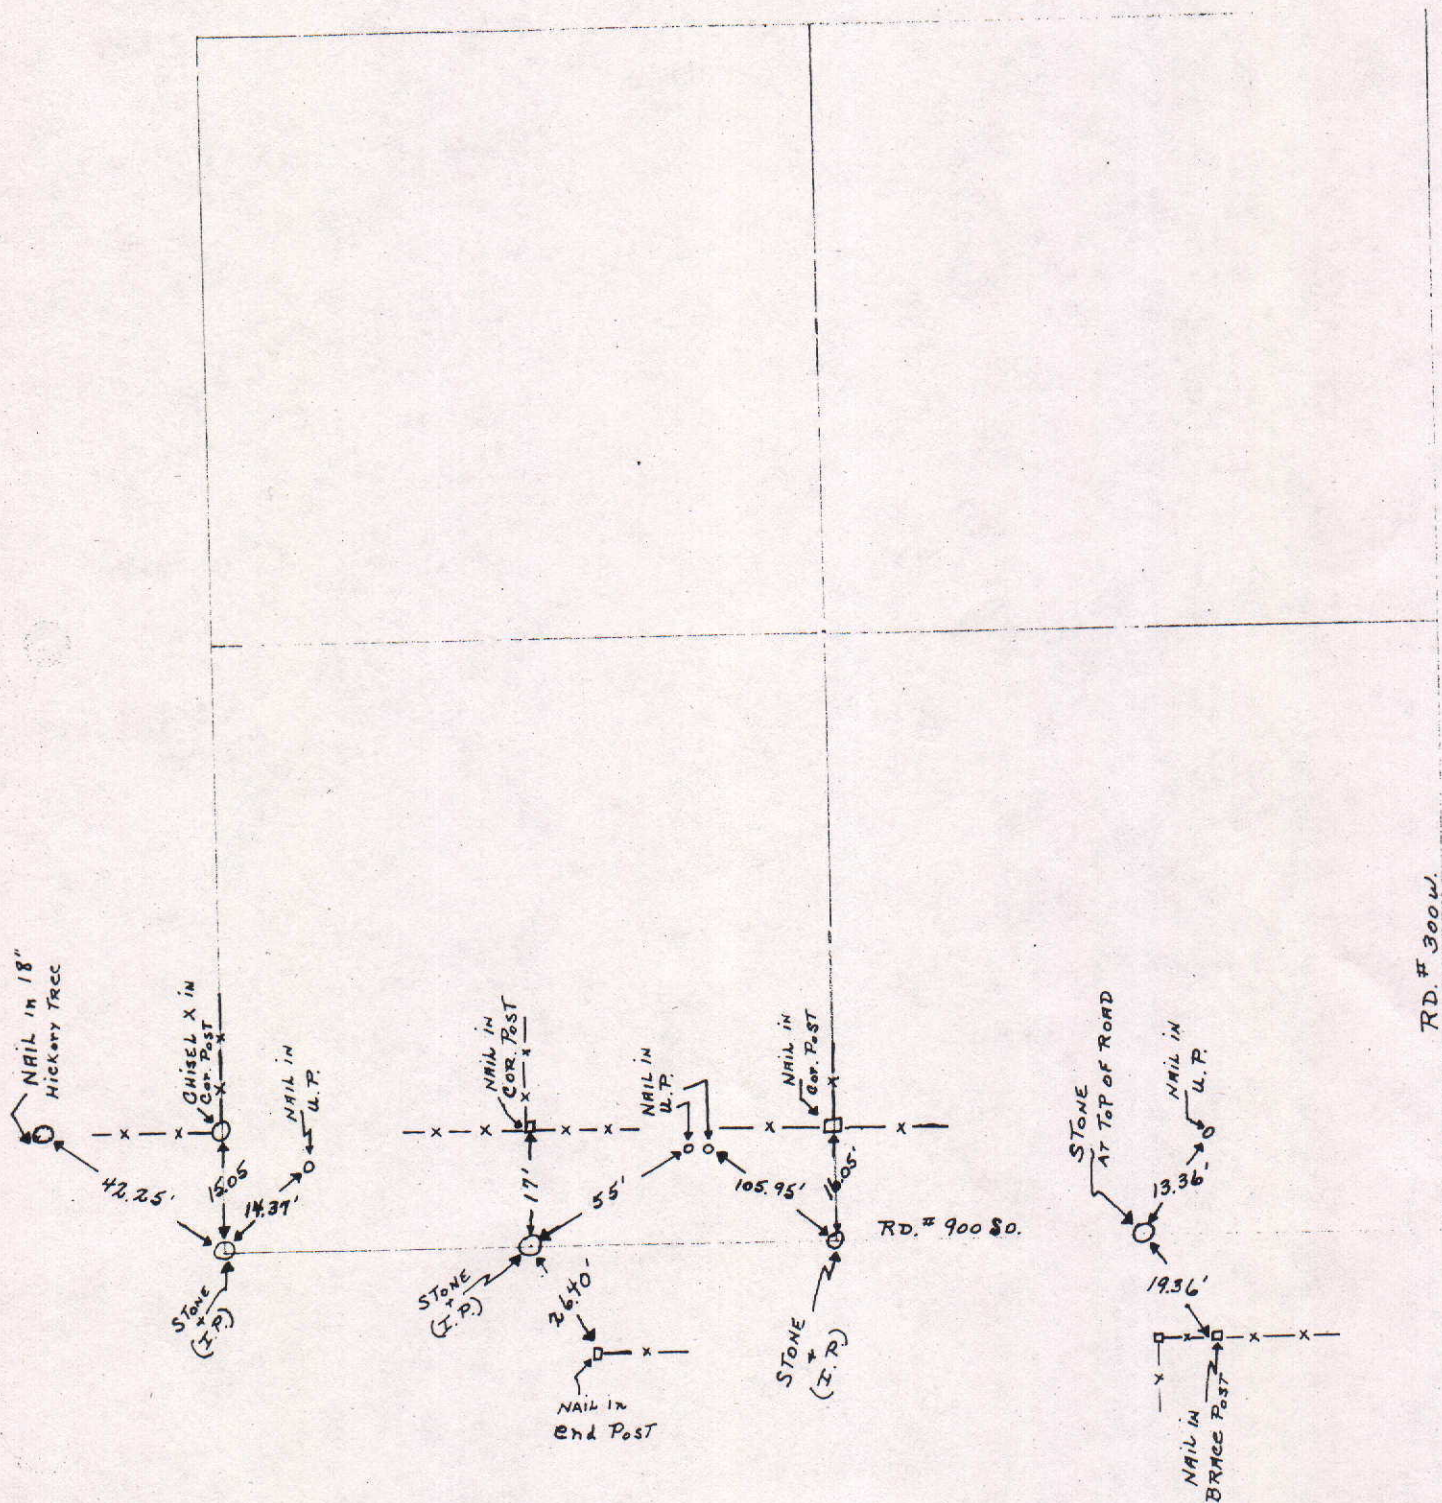

COUNTY SURVEYOR'S - SECTION CORNER TIES

SECTION	TOWNSHIP	RANGE	BOOK	PAGE	ELEVATION	UC ZONE	STATE PLANE COORD	LATITUDE	LONGITUDE
28	18N	7E	7	5B			X= Y=		

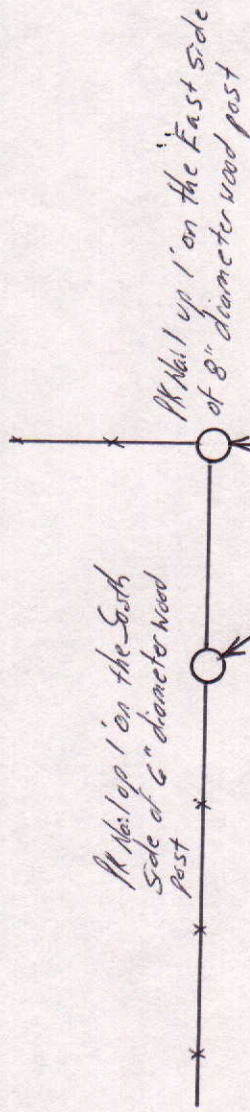

NORTH

SCALE 1" = 40'

SHEET ___ OF ___ SHEETS

Tied by: LP:JB Date: 7/10/95


Drawn by: BAW Date: 8/14/95

Checked by: _____ Date: _____

DESCRIPTION OF MONUMENT

1" Iron Pipe in Concrete
1" below surface of asphalt
Road

County Road 900 South

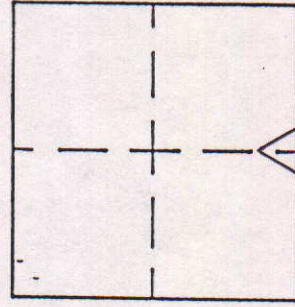

MARKER LOCATION

Approved: _____

Date: _____

COUNTY SURVEYOR

COUNTY SURVEYOR'S - SECTION CORNER TIES										
SECTION	TOWNSHIP	RANGE	BOOK	PAGE	ELEVATION	UC ZONE	STATE PLANE	COORD	LATITUDE	LONGITUDE
28	18N	7E	7	6A				X=	Y=	



NORTH

SCALE 1" = 40'

SHEET 1 OF 1 SHEETS

Tied by: L.P. JB Date: 7/10/95

Drawn by: BAN Date: 8/15/95

Checked by: _____ Date: _____

DESCRIPTION OF MONUMENT

1" Iron Pipe 1" below surface of asphalt road

Shiner 5' up on the East Side of Combination pole

14.38'

County Road 900 South




53.41'



At Nail up 1" on the North side of 40" diameter tree

45.07'

Shiner 1' up on the West Side of Combination pole

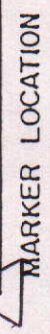

MARKER LOCATION

Approved: _____ Date: _____

COUNTY SURVEYOR

COUNTY SURVEYOR'S - SECTION CORNER TIES

SECTION	TOWNSHIP	RANGE	BOOK	PAGE	ELEVATION	UC ZONE	STATE PLANE COORD	LATITUDE	LONGITUDE
28	18	7					X=	Y=	





NORTH

SCALE 1" = 40'

SHEET ___ OF ___ SHEETS

Tied by: _____ Date: _____
 Drawn by: J.S. Date: 7-24-92
 Checked by: _____ Date: _____

DESCRIPTION OF MONUMENT

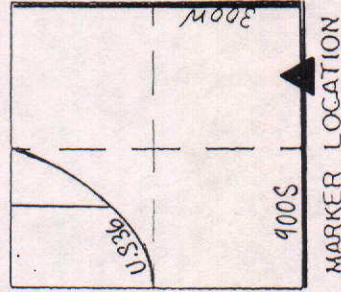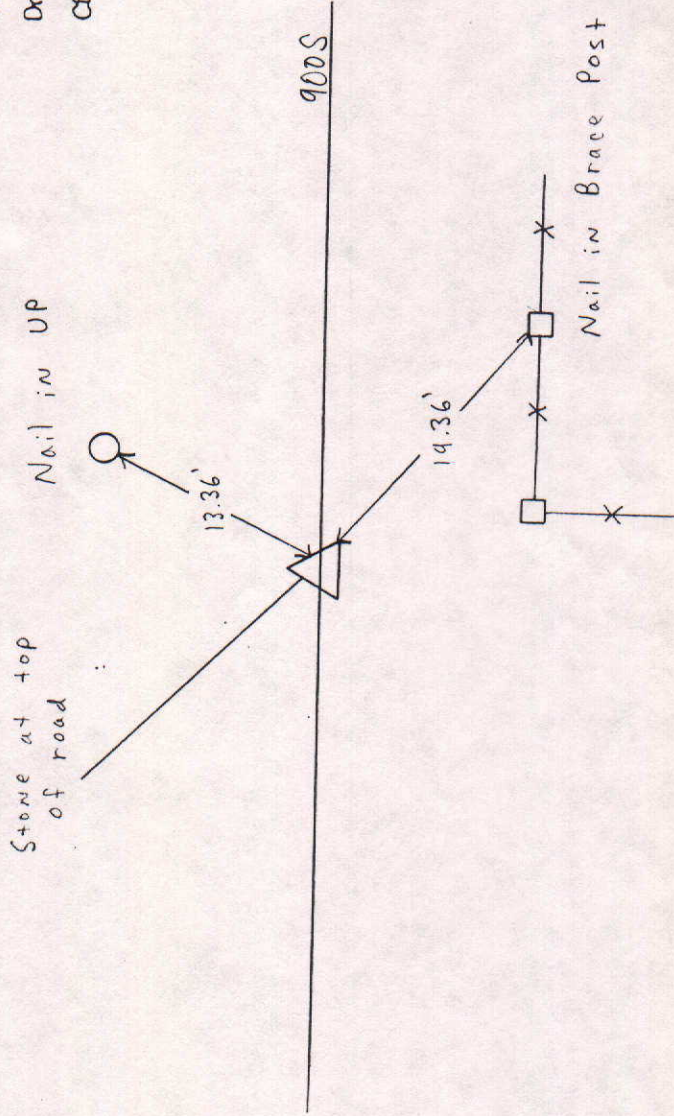

Approved _____

Date: _____

COUNTY SURVEYOR



COUNTY SURVEYOR'S - SECTION CORNER TIES

SECTION	TOWNSHIP	RANGE	BOOK	PAGE	ELEVATION	UC ZONE	STATE PLANE	COORD	LATITUDE	LONGITUDE
28	18	7				X=	Y=			

 NORTH
 SCALE 1" = 40'
 SHEET ___ OF ___ SHEETS

Tied by: _____ Date: _____
 Drawn by: J.S. _____ Date: 7-24-92
 Checked by: _____ Date: _____

DESCRIPTION OF MONUMENT

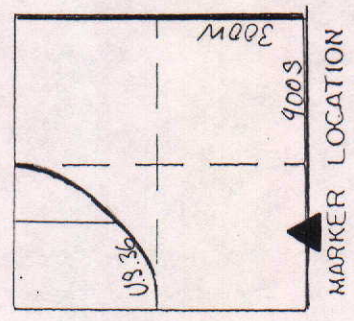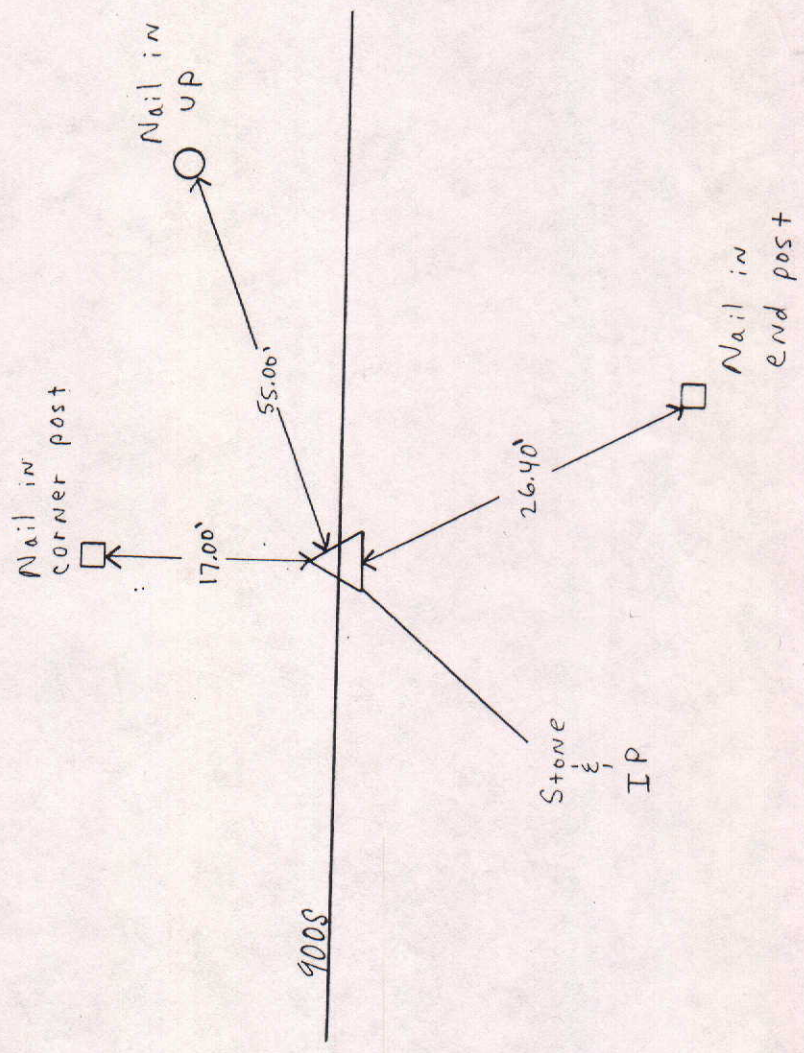

Approved _____ Date: _____
 COUNTY SURVEYOR