



SEC. 14, TWP. 19N, R.8E.

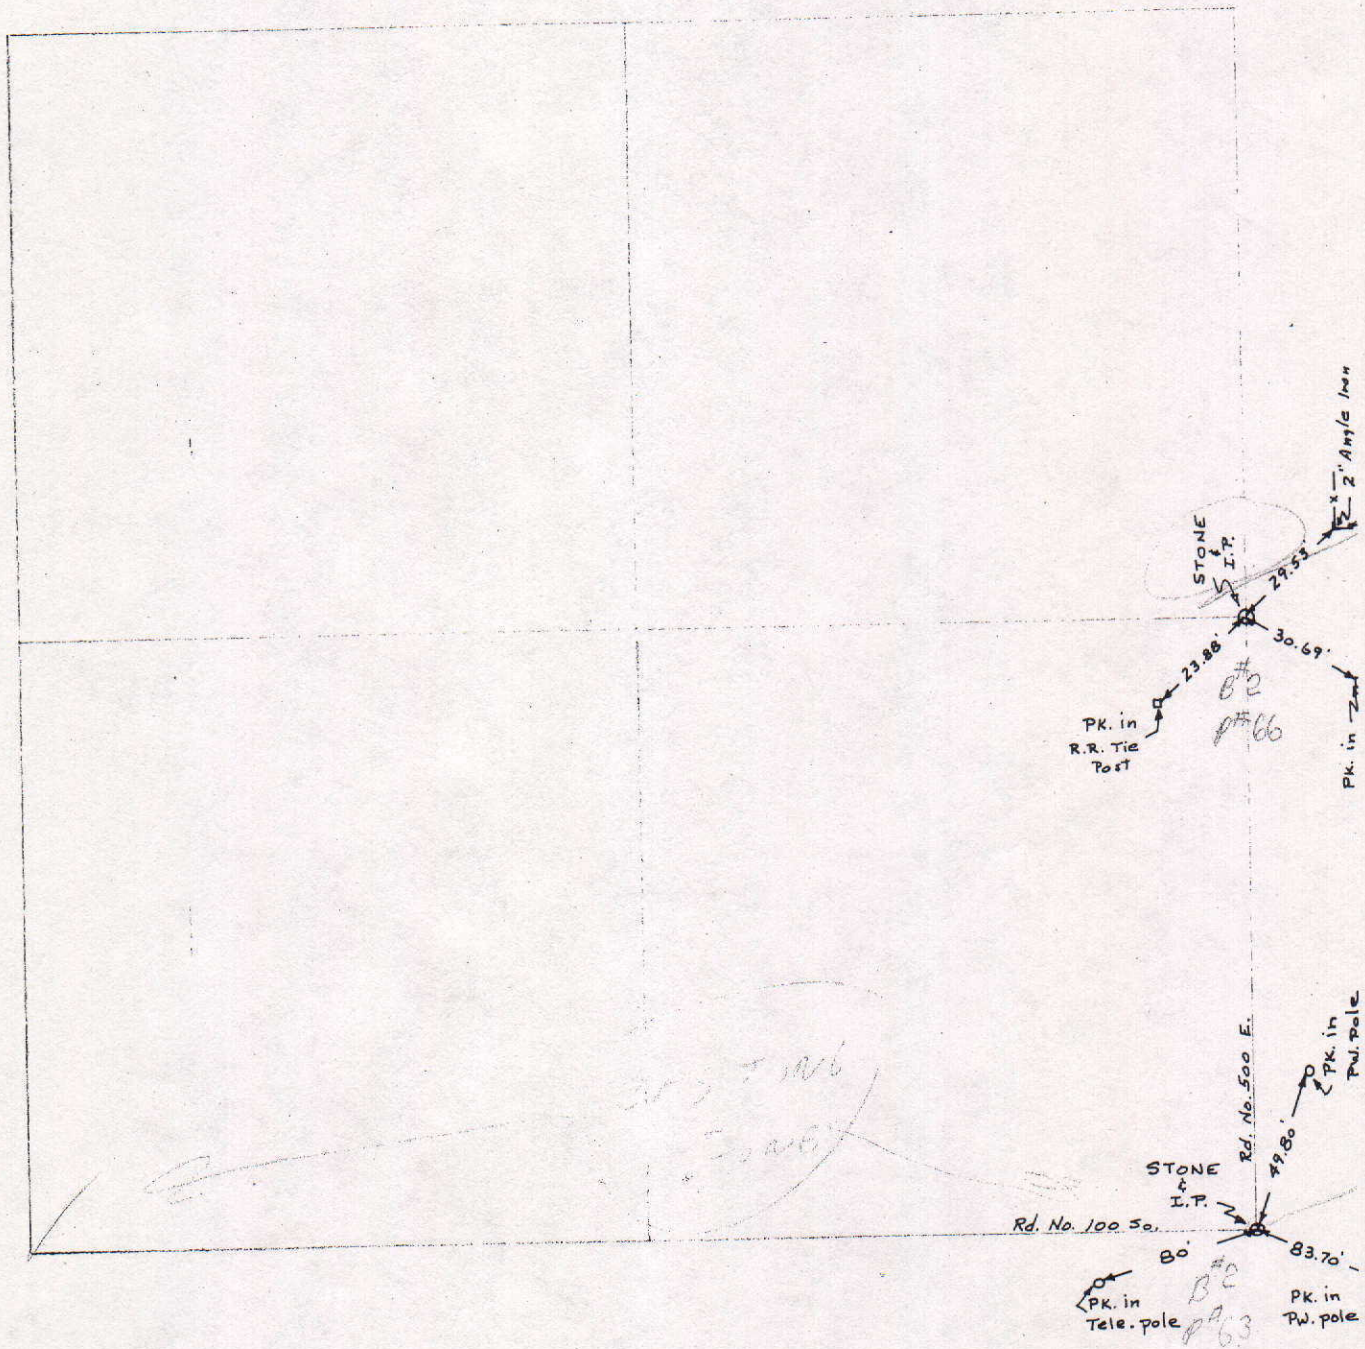

COUNTY SURVEYOR'S - SECTION CORNER TIES

SECTION	TOWNSHIP	RANGE	BOOK	PAGE	ELEVATION	UC ZONE	STATE PLANE	COORD	LATITUDE	LONGITUDE
14	19N	8E	4	1A				X=	Y=	

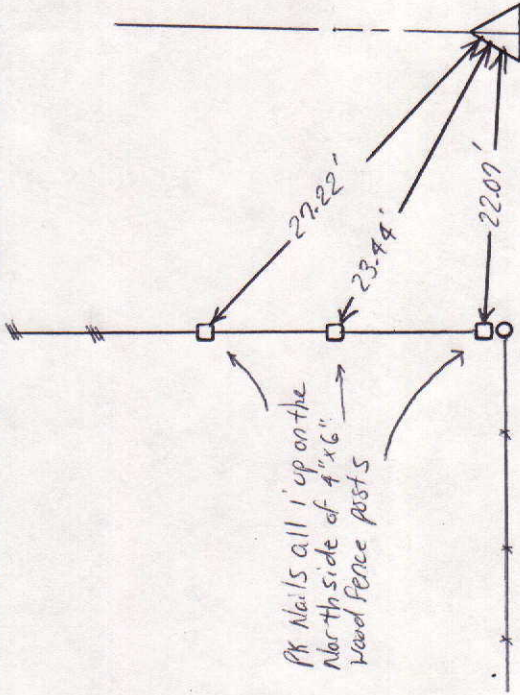

NORTH

SCALE 1" = 40'

SHEET ___ OF ___ SHEETS


Tied by: L.P.:CG Date: 6/5/95

Drawn by: BAN Date: 6/15/95

Checked by: ___ Date: ___

DESCRIPTION OF MONUMENT

RR spike 1" below surface of asphalt road

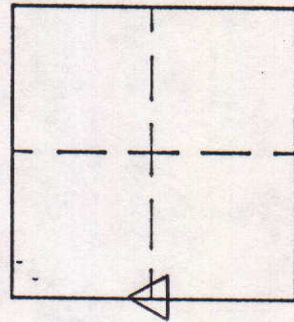

MARKER LOCATION

Approved: _____

Date: _____

COUNTY SURVEYOR

COUNTY SURVEYOR'S - SECTION CORNER TIES

SECTION	TOWNSHIP	RANGE	BOOK	PAGE	ELEVATION	UC ZONE	STATE PLANE	COORD	LATITUDE	LONGITUDE
14	19N	8E	4	4A				X=		
								Y=		



NORTH

SCALE 1" = 40'

SHEET ___ OF ___ SHEETS



Tied by: L.P. CG Date: 5/30/95

Drawn by: BAL Date: 6/26/95

Checked by: _____ Date: _____

DESCRIPTION OF MONUMENT

1/2" Iron pipe down 1.9' in casting
flush with surface of asphalt road

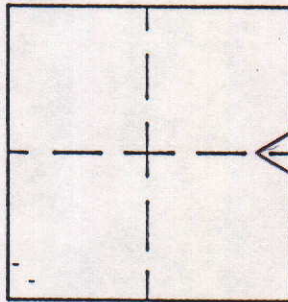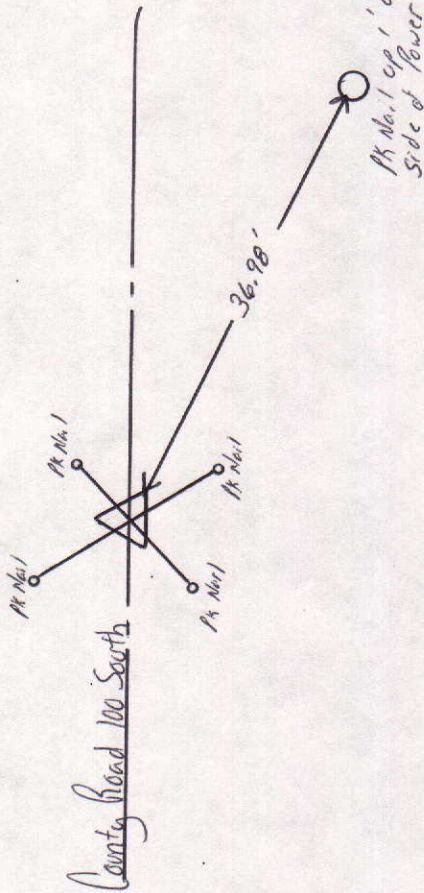

MARKER LOCATION

Approved: _____

Date: _____

COUNTY SURVEYOR

COUNTY SURVEYOR'S - SECTION CORNER TIES

SECTION	TOWNSHIP	RANGE	BOOK	PAGE	ELEVATION	UC ZONE	STATE PLANE COORD	LATITUDE	LONGITUDE
14	19N	8E	3	19B			X= Y=		



NORTH

SCALE 1" = 40'

SHEET ___ OF ___ SHEETS



Tied by: L.R. i. CG Date: 6/5/95

Drawn by: BAW Date: 6/15/95

Checked by: _____ Date: _____

DESCRIPTION OF MONUMENT

RR spike in concrete flush with surface of asphalt road

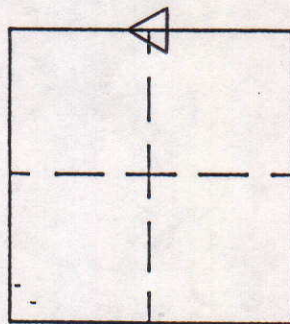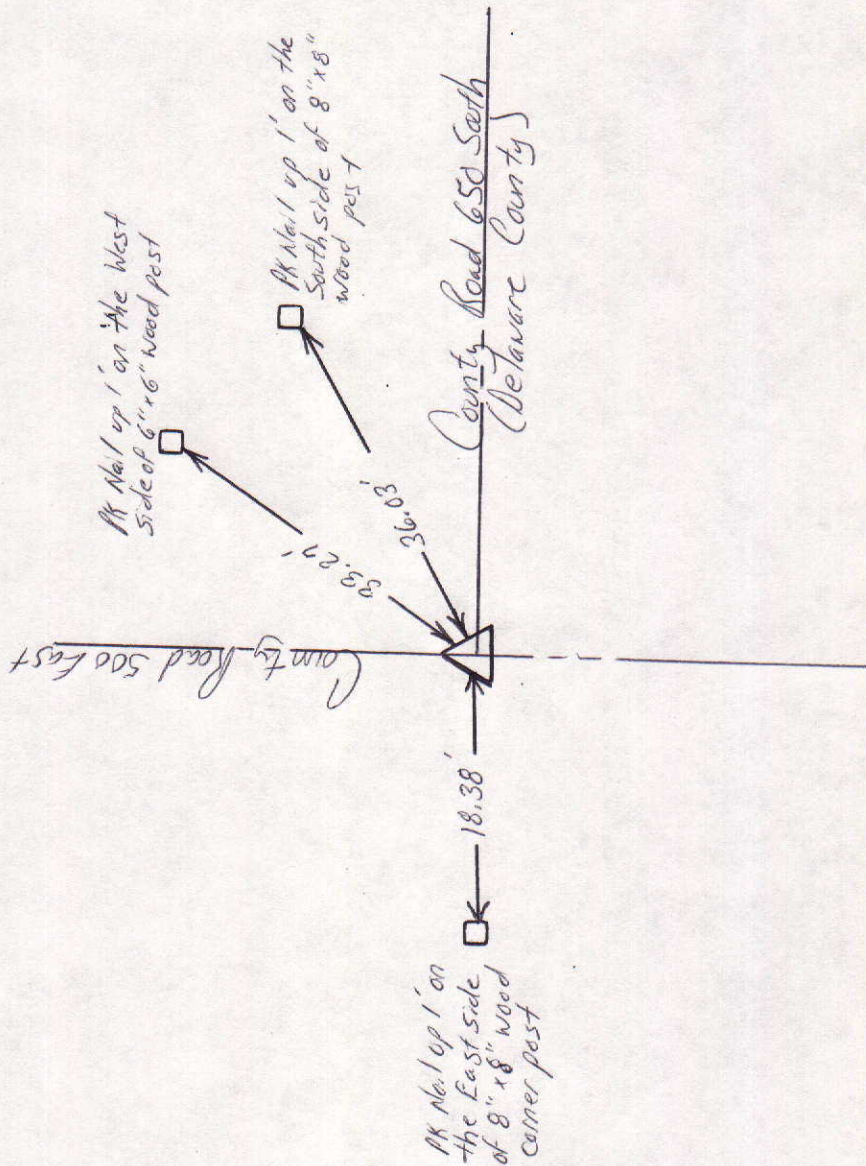

MARKER LOCATION


Approved: _____

Date: _____

COUNTY SURVEYOR

COUNTY SURVEYOR'S - SECTION CORNER TIES

SECTION	TOWNSHIP	RANGE	BOOK	PAGE	ELEVATION	UC ZONE	STATE PLANE COORD	LATITUDE	LONGITUDE
14	19N	8E	3	16B			X=	Y=	

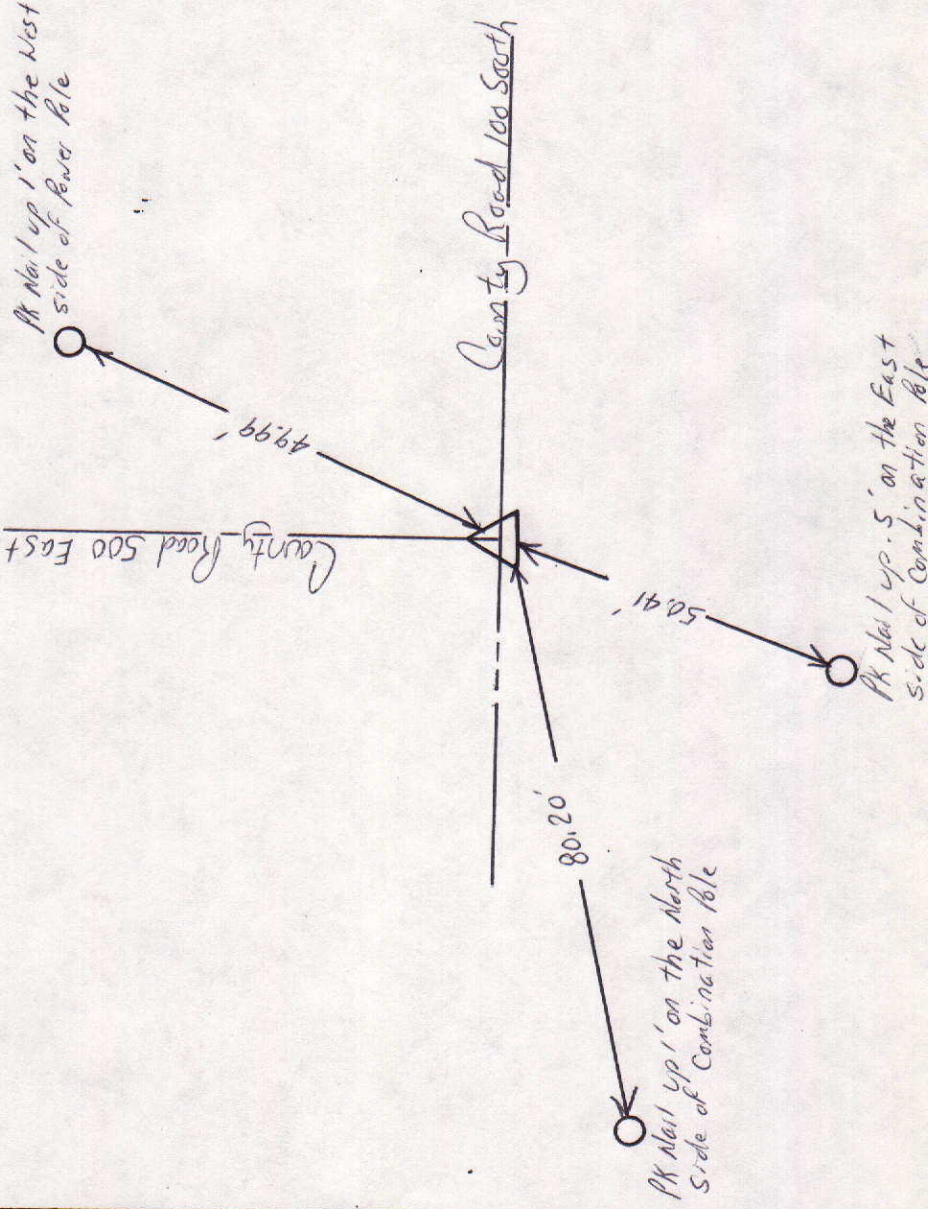

NORTH

SCALE 1" = 40'

SHEET ___ OF ___ SHEETS


Tied by: L.P.C.G. Date: 5/30/95

Drawn by: BAW Date: 6/15/95

Checked by: _____ Date: _____

DESCRIPTION OF MONUMENT

Chiseled "x" in stone 12" below
Road casting flush with surface
of asphalt road

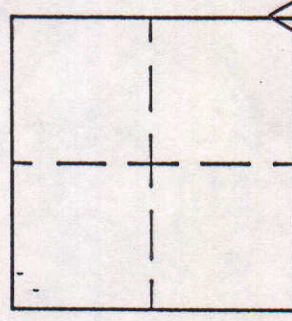

MARKER LOCATION

Approved: _____

Date: _____

COUNTY SURVEYOR

COUNTY SURVEYOR'S - SECTION CORNER TIES

SECTION	TOWNSHIP	RANGE	BOOK	PAGE	ELEVATION	UC ZONE	STATE PLANE COORD	LATITUDE	LONGITUDE
14	19N	8E	3	208			X=	Y=	



NORTH

SCALE 1" = 40'

SHEET ___ OF ___ SHEETS



Tied by: L.P. CG Date: 6/5/95

Drawn by: BAW Date: 6/15/95

Checked by: _____ Date: _____

DESCRIPTION OF MONUMENT

PK Nail flush with surface of asphalt Road

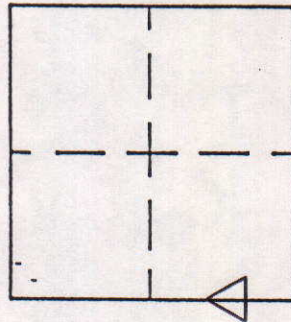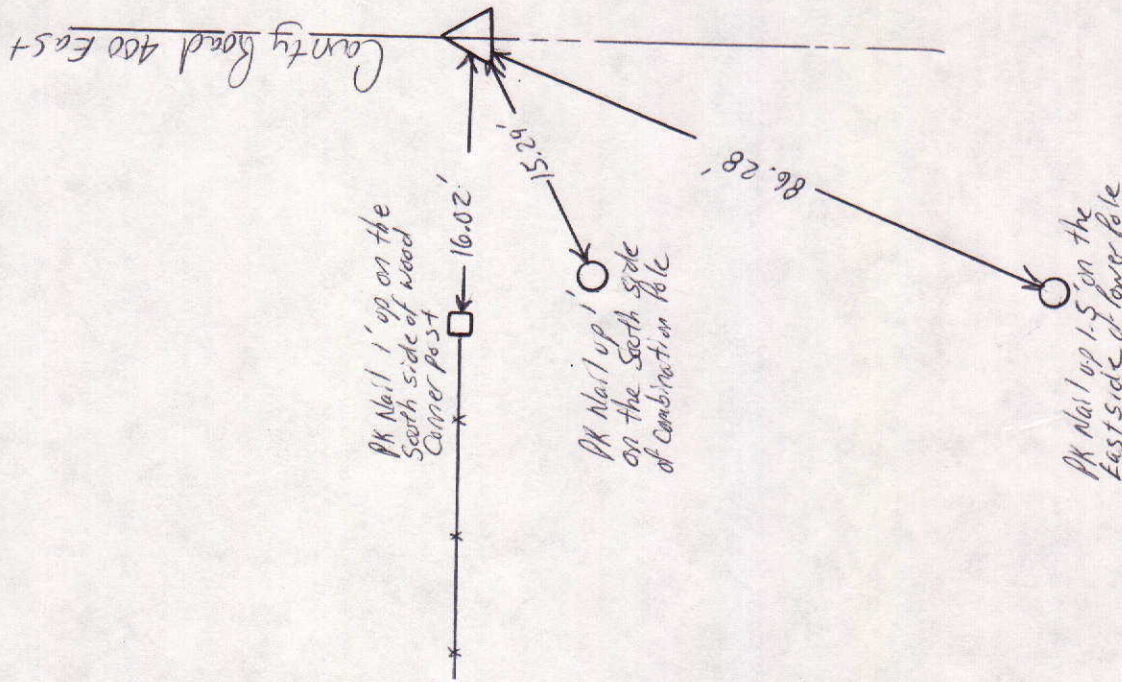

MARKER LOCATION

Approved: _____ Date: _____

COUNTY SURVEYOR

COUNTY SURVEYOR'S - SECTION CORNER TIES

SECTION	TOWNSHIP	RANGE	BOOK	PAGE	ELEVATION	UC ZONE	STATE PLANE	COORD	LATITUDE	LONGITUDE
14	19N	8E	3	19A				X=		
								Y=		

PK Nail up 4.5' on the East side of Power Pole



110.22'

County Road 100 South

County Road 400 East

25.60'

PK Nail up 1' on the North side of Combination Pole



40.31'

PK Nail 1.5' up on the North side of Power Pole



NORTH

SCALE 1" = 40'

SHEET ___ OF ___ SHEETS


Tied by: L.R. & C.G. Date: 6/15/95

Drawn by: BAN Date: 6/15/95

Checked by: ___ Date: ___

DESCRIPTION OF MONUMENT

RR spike in concrete flush with surface of asphalt Road

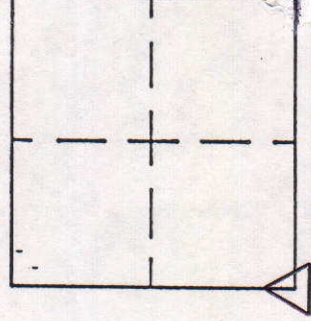

MARKER LOCATION

Approved: _____

Date: _____

COUNTY SURVEYOR