



SEC. 16, TWP. 18 N, R. 8 E.

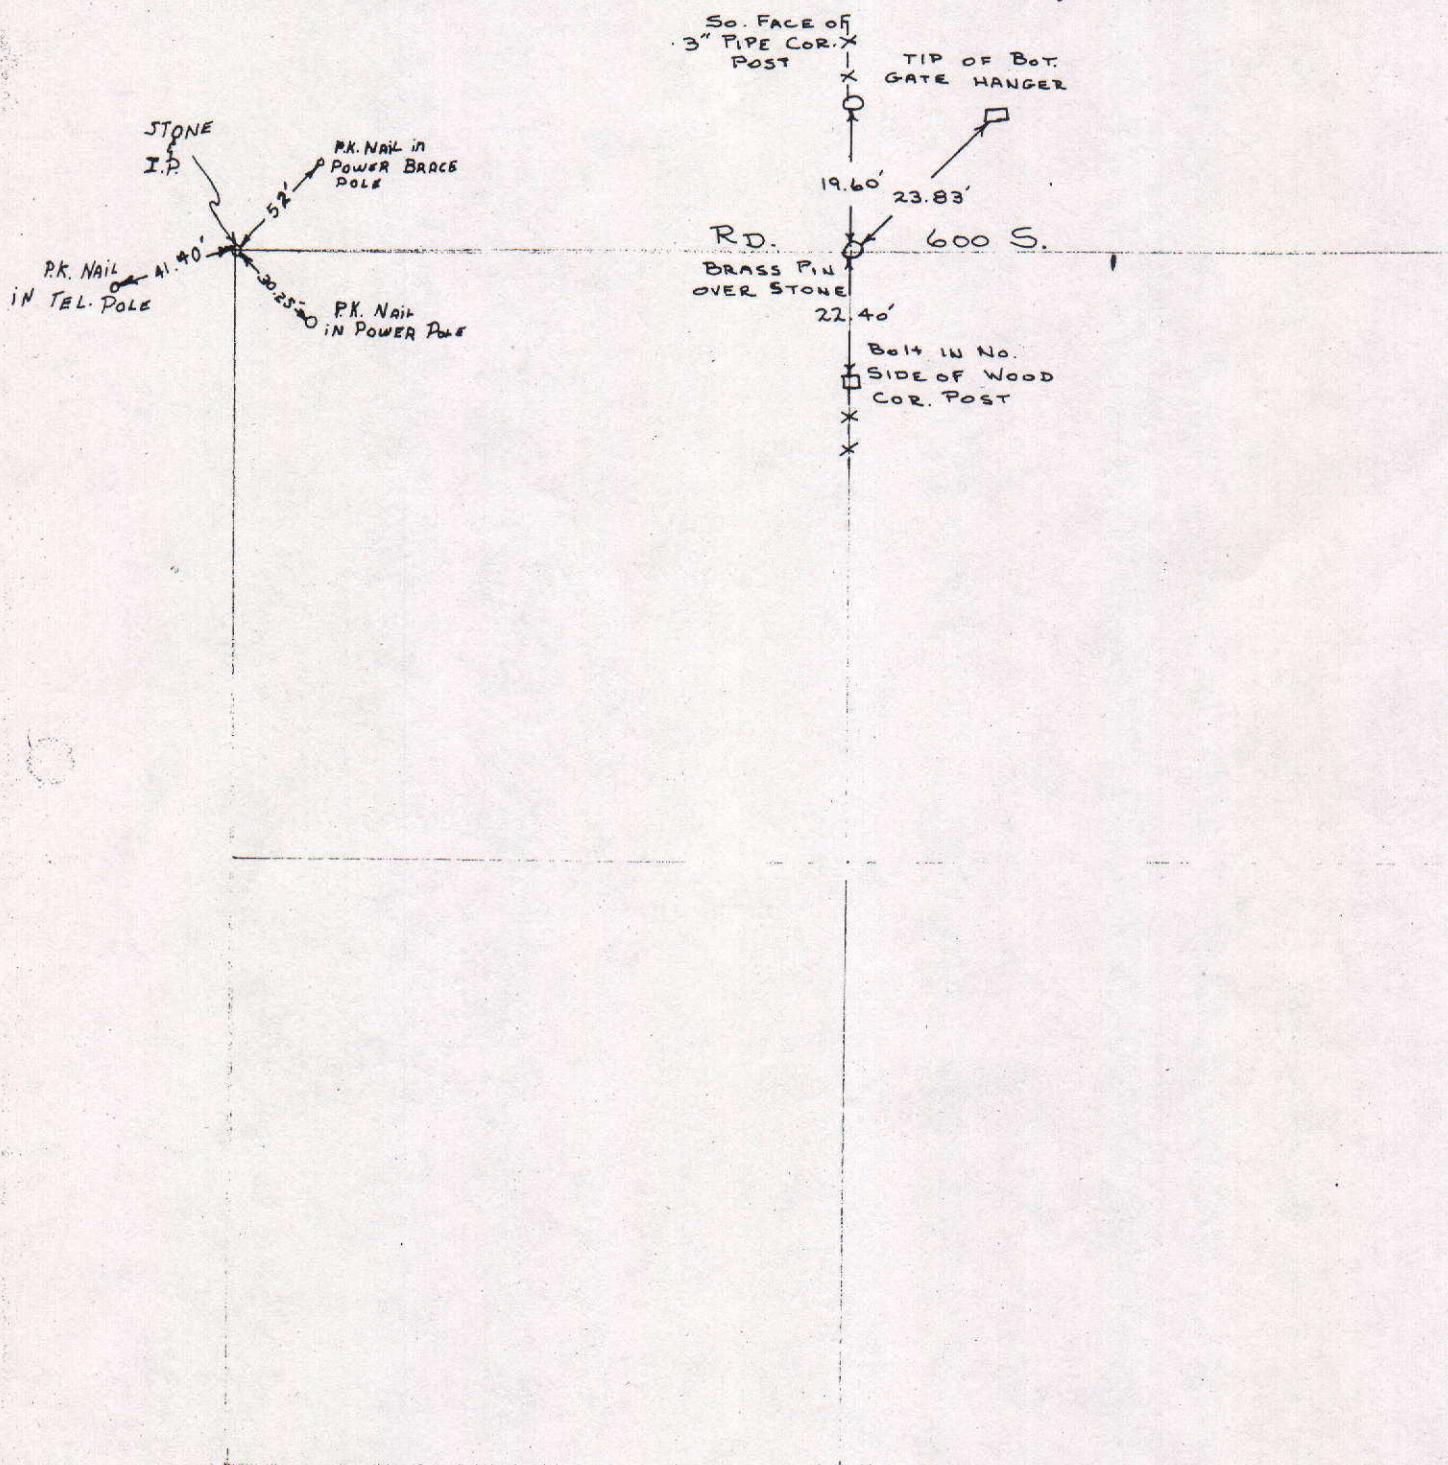

COUNTY SURVEYOR'S - SECTION CORNER TIES


SECTION	TOWNSHIP	RANGE	BOOK	PAGE	ELEVATION	UC ZONE	STATE PLANE COORD	LATITUDE	LONGITUDE
16	18	8					X=	Y=	

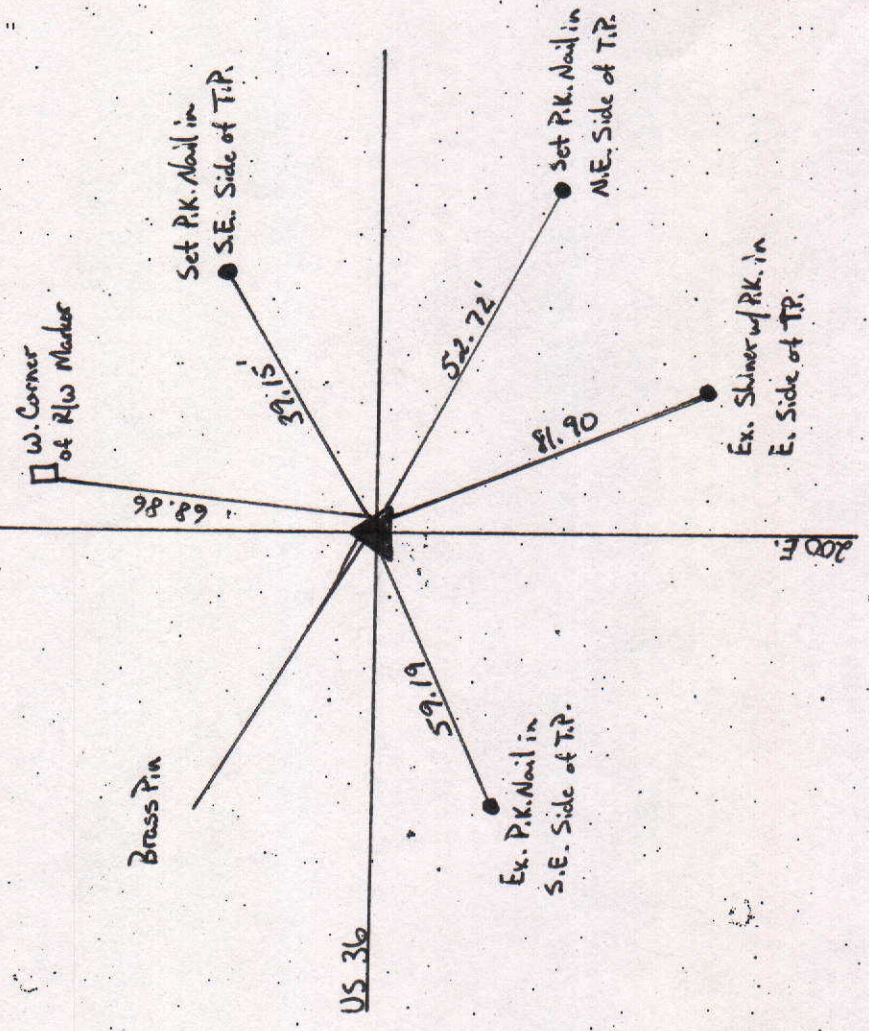

Tied by: MC/ML Date: 10/6/04
 Drawn by: MC Date: 10/7/04
 Checked by: _____ Date: _____

DESCRIPTION OF MONUMENT

Brass Pin Set in Concrete
 flush w/ Asphalt Road.

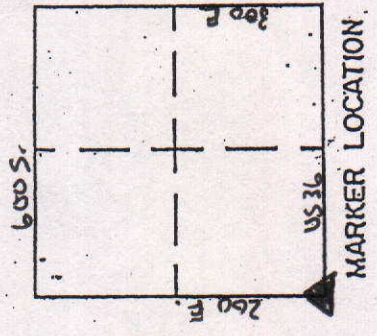

Approved: _____ Date: _____
 COUNTY SURVEYOR


COUNTY SURVEYOR'S - SECTION CORNER TIES

SECTION	TOWNSHIP	RANGE	BOOK	PAGE	ELEVATION	UC ZONE	STATE PLANE COORD	LATITUDE	LONGITUDE
16	18	8					X=	Y=	



R.R. spike

EX. P.K. IN S.W. SIDE
OF T.P.

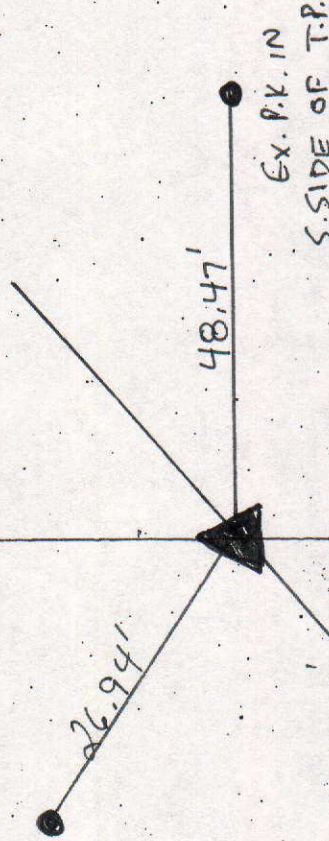


EX. P.K. IN
S. SIDE OF T.P.

EX. P.K. IN S.E. SIDE
OF T.P.

Tied by: RW/MC Date: 10/6/04
 Drawn by: RW Date: 10/7/04
 Checked by: _____ Date: _____

DESCRIPTION OF MONUMENT
RAILROAD SPIKE 3" Below
Asphalt Road

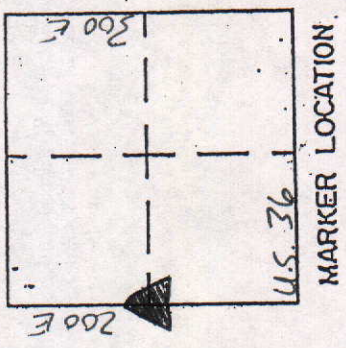

Approved: _____ Date: _____
 COUNTY SURVEYOR

COUNTY SURVEYOR'S - SECTION CORNER TIES

SECTION	TOWNSHIP	RANGE	BOOK	PAGE	ELEVATION	UC ZONE	STATE PLANE COORD	LATITUDE	LONGITUDE
16	18	8					X=	Y=	

EX. P.K. IN
W. SIDE OF WOOD
CORNER POST




NORTH

Tied by: RW/me Date: 10/5/04
 Drawn by: RW Date: 10/7/04
 Checked by: _____ Date: _____

DESCRIPTION OF MONUMENT

BRASS PIN (BENT) SET IN
CONCRETE, flush w/Asphalt
Road

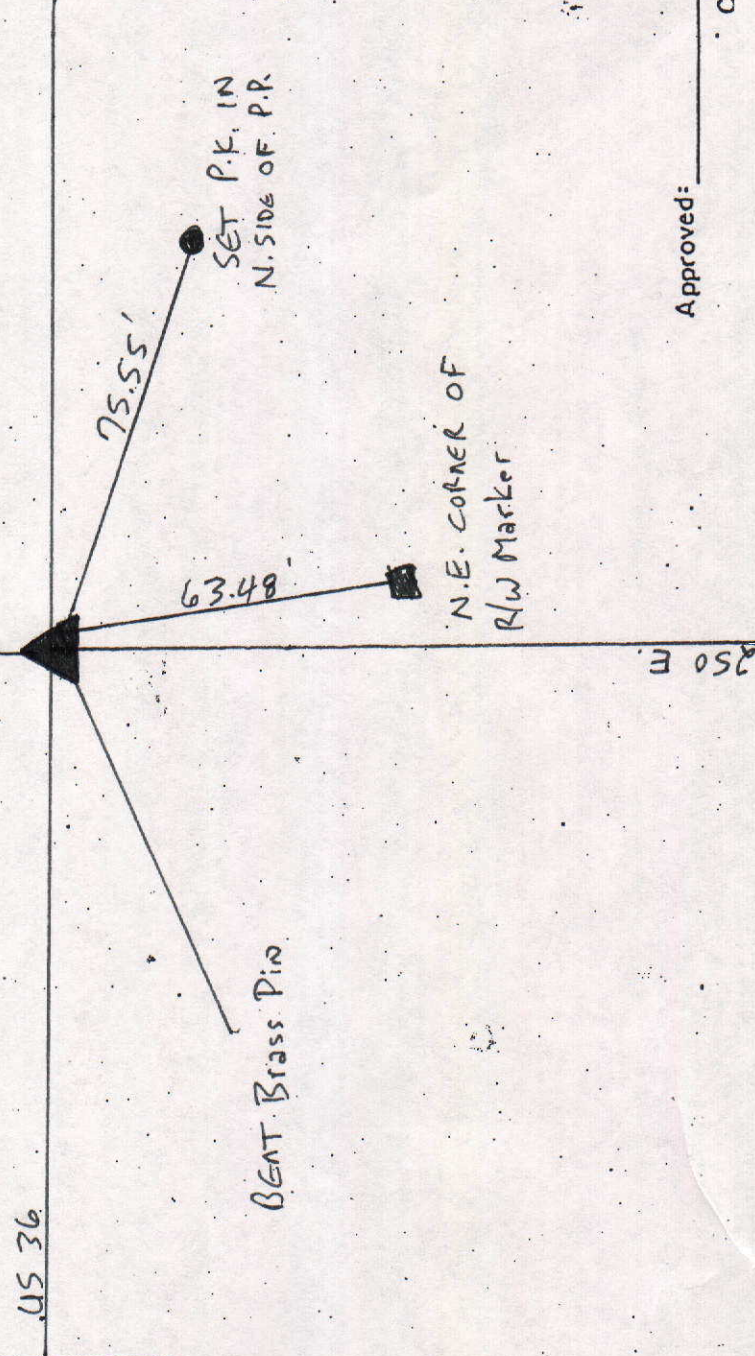

Approved: _____ Date: _____

COUNTY SURVEYOR

COUNTY SURVEYOR'S - SECTION CORNER TIES

SECTION	TOWNSHIP	RANGE	BOOK	PAGE	ELEVATION	UC ZONE	STATE PLANE COORD	LATITUDE	LONGITUDE
16	18	8				X=	Y=		





NORTH

SCALE 1" = 40'

SHEET ___ OF ___ SHEETS

Tied by: _____ Date: _____
 Drawn by: J.S. _____ Date: 7-28-92
 Checked by: _____ Date: _____

DESCRIPTION OF MONUMENT

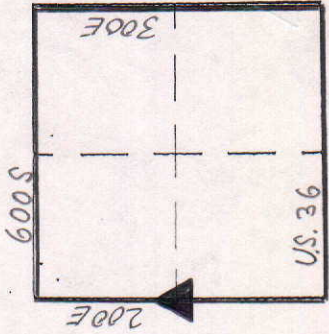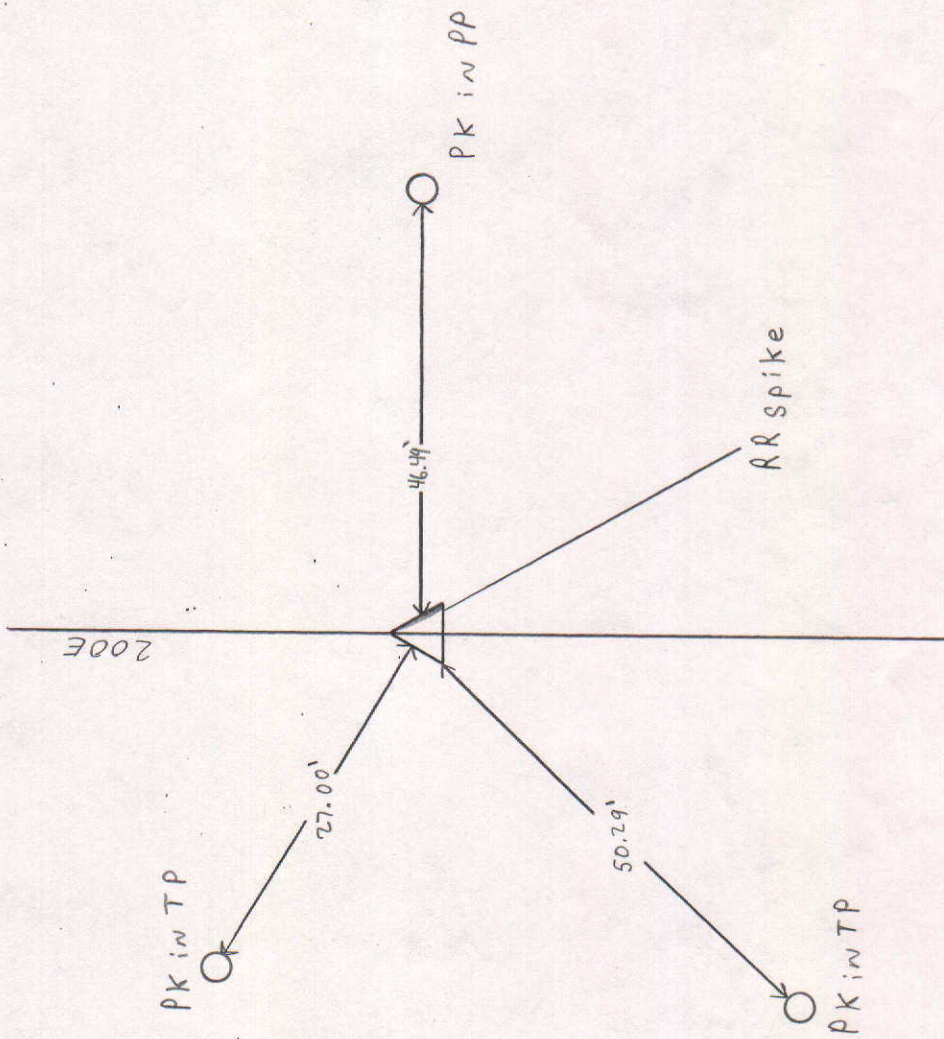

Approved: _____ Date: _____
 COUNTY SURVEYOR

COUNTY SURVEYOR'S - SECTION CORNER TIES

SECTION	TOWNSHIP	RANGE	BOOK	PAGE	ELEVATION	UC ZONE	STATE PLANE COORD	LATITUDE	LONGITUDE
16	18N	8E	1	17			X= Y=		



NORTH

SCALE 1" = 40'

SHEET ___ OF ___ SHEETS



Tied by: L.P. : BAN Date: 4/5/95 (6:15 AM)

Drawn by: BAN Date: 5/18/95 (8:35 AM)

Checked by: ___ Date: ___

DESCRIPTION OF MONUMENT

Braas Pin in concrete flush with surface of asphalt Road

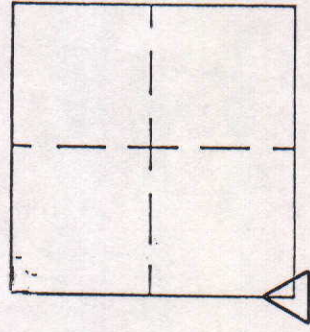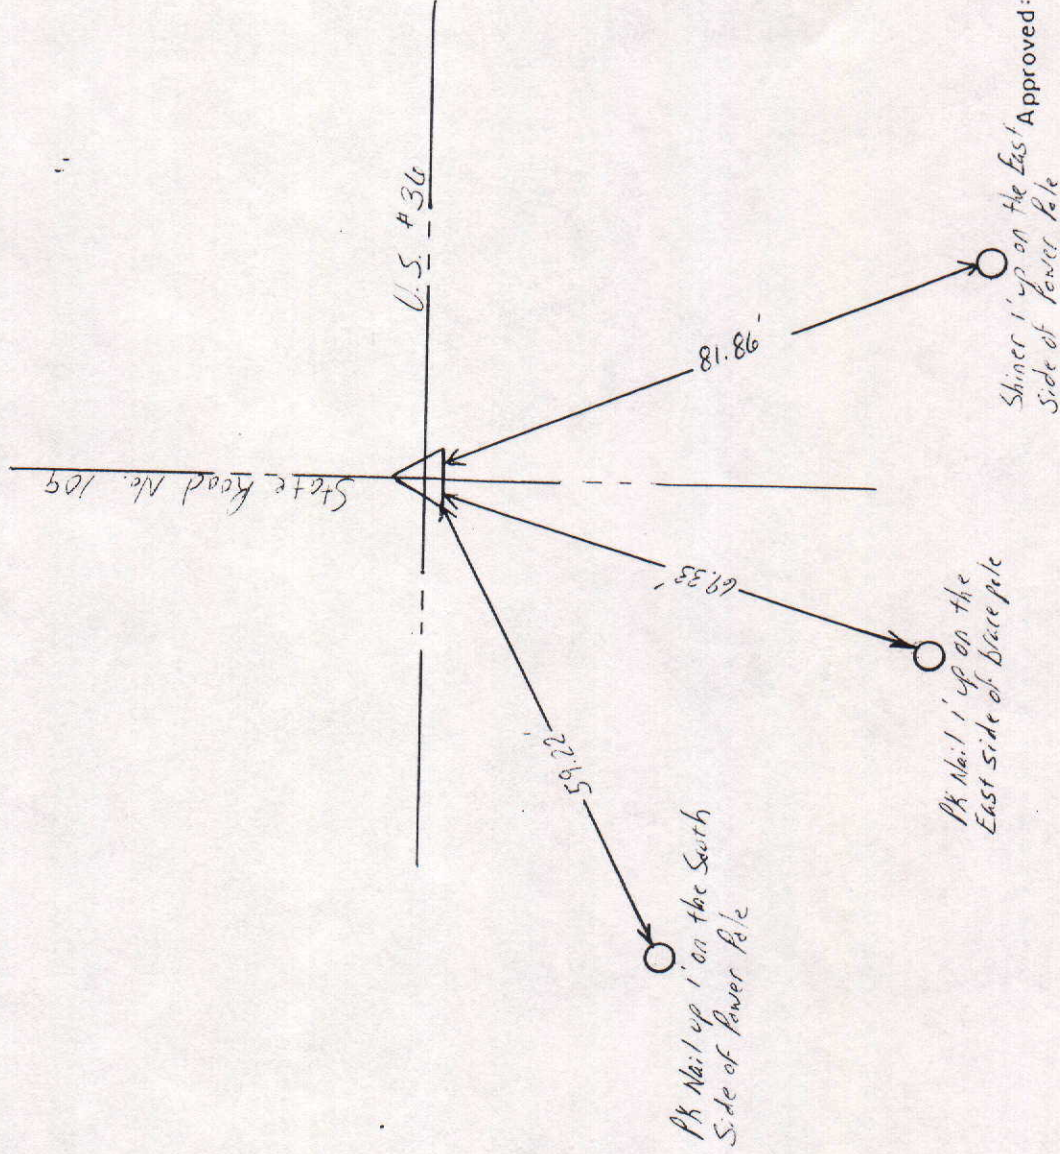


MARKER LOCATION

Approved: _____
Shiner 1' up on the East Side of Power Pole

COUNTY SURVEYOR


Date: _____

COUNTY SURVEYOR'S - SECTION CORNER TIES						
SECTION	TOWNSHIP	RANGE	BOOK	PAGE	ELEVATION	UC ZONE STATE PLANE COORD
46	18N	8E	1	18		X= Y=
						LATITUDE
						LONGITUDE

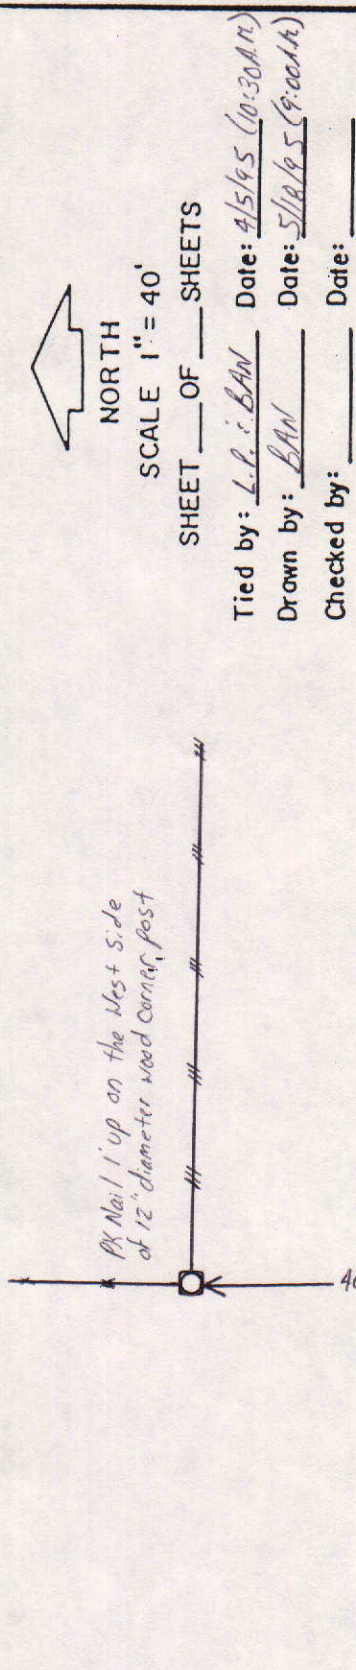

DESCRIPTION OF MONUMENT

Brass Pin in concrete Flush with surface of asphalt Road

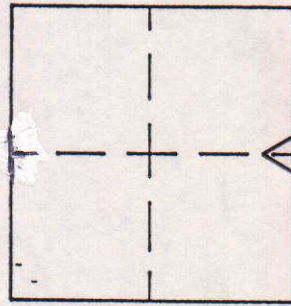

Approved: _____

Date: _____

COUNTY SURVEYOR