



COUNTY SURVEYOR'S - SECTION CORNER TIES									
SECTION	TOWNSHIP	RANGE	BOOK	PAGE	ELEVATION	UC ZONE STATE PLANE COORD		LATITUDE	LONGITUDE
3	17N	9E	5	14		X =	Y =		

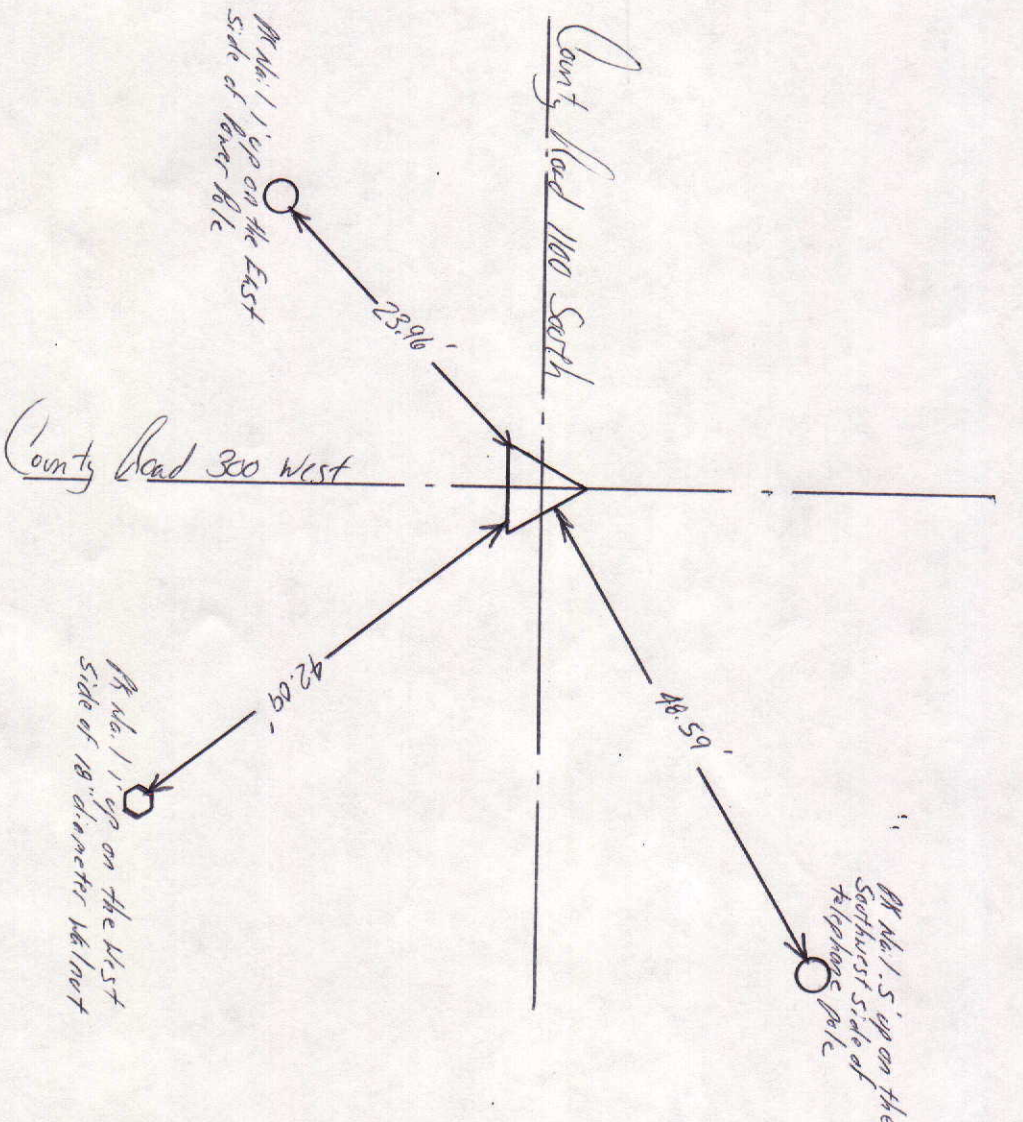

NORTH
SCALE 1" = 40'
SHEET ___ OF ___ SHEETS

Tied by: CG:JB Date: 6/27/95
 Drawn by: BAN Date: 8/9/95
 Checked by: _____ Date: _____

DESCRIPTION OF MONUMENT
Chiseled "x" in 8" spike flush with surface of asphalt road

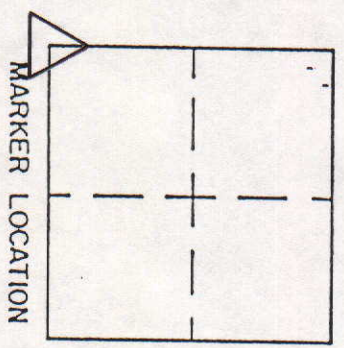

Approved: _____ Date: _____
 COUNTY SURVEYOR

COUNTY SURVEYOR'S - SECTION CORNER TIES

SECTION	TOWNSHIP	RANGE	BOOK	PAGE	ELEVATION	UC ZONE	STATE PLANE COORD	LATITUDE	LONGITUDE
3	17N	7E	5	201		X =	Y =		



SCALE 1" = 40'



SHEET ___ OF ___ SHEETS

Tied by: CG: JB Date: 6/27/85
Drawn by: BM Date: 8/9/85
Checked by: _____ Date: _____

DESCRIPTION OF MONUMENT

3/4" Iron Pipe .4' below surface of asphalt Road

County Road 1100 South

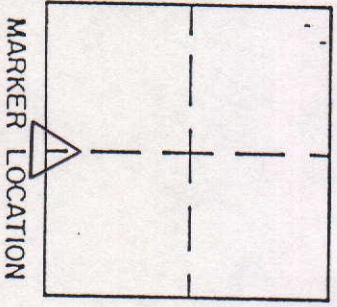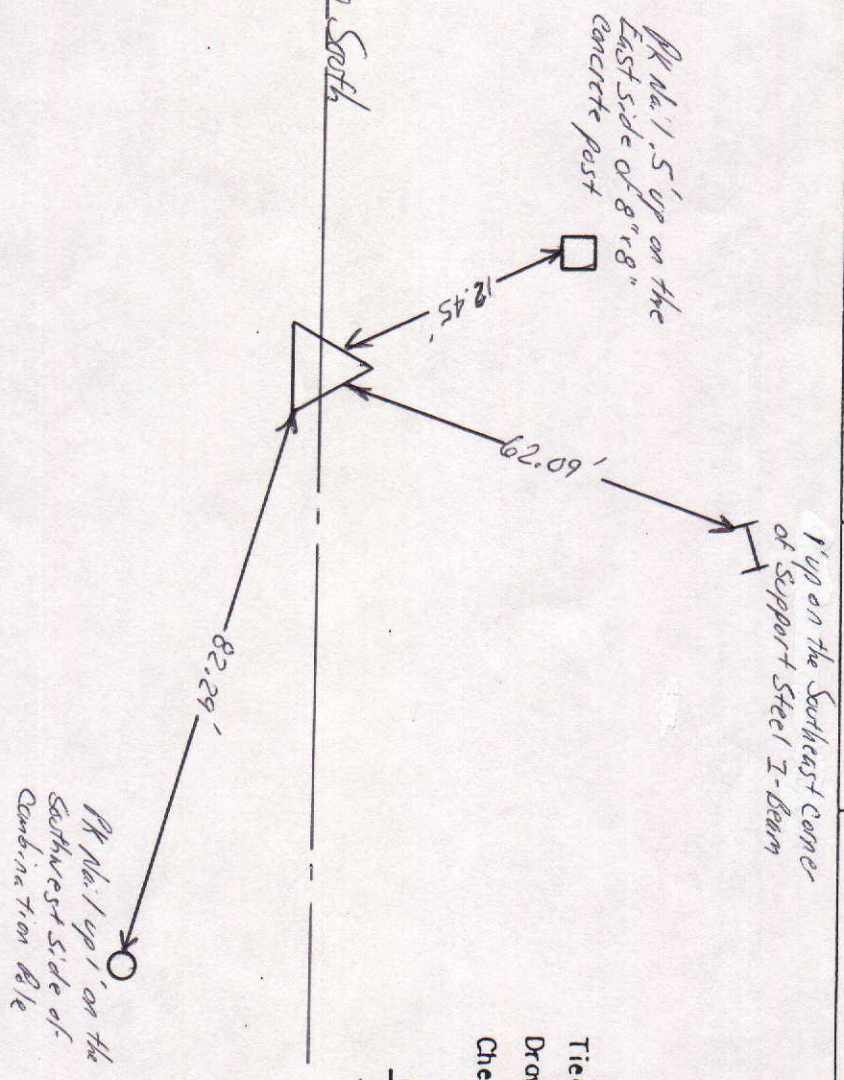

MARKER LOCATION

Approved: _____ Date: _____
COUNTY SURVEYOR

COUNTY SURVEYOR'S - SECTION CORNER TIES									
SECTION	TOWNSHIP	RANGE	BOOK	PAGE	ELEVATION	UC ZONE STATE PLANE COORD		LATITUDE	LONGITUDE
3	17N	7E	5	208		X=	Y=		



SCALE 1" = 40'



SHEET ___ OF ___ SHEETS

Tied by: CG:JB Date: 6/27/95

Drawn by: BM Date: 8/9/95

Checked by: _____ Date: _____

DESCRIPTION OF MONUMENT

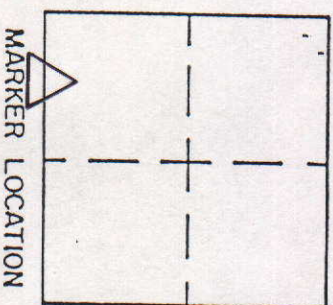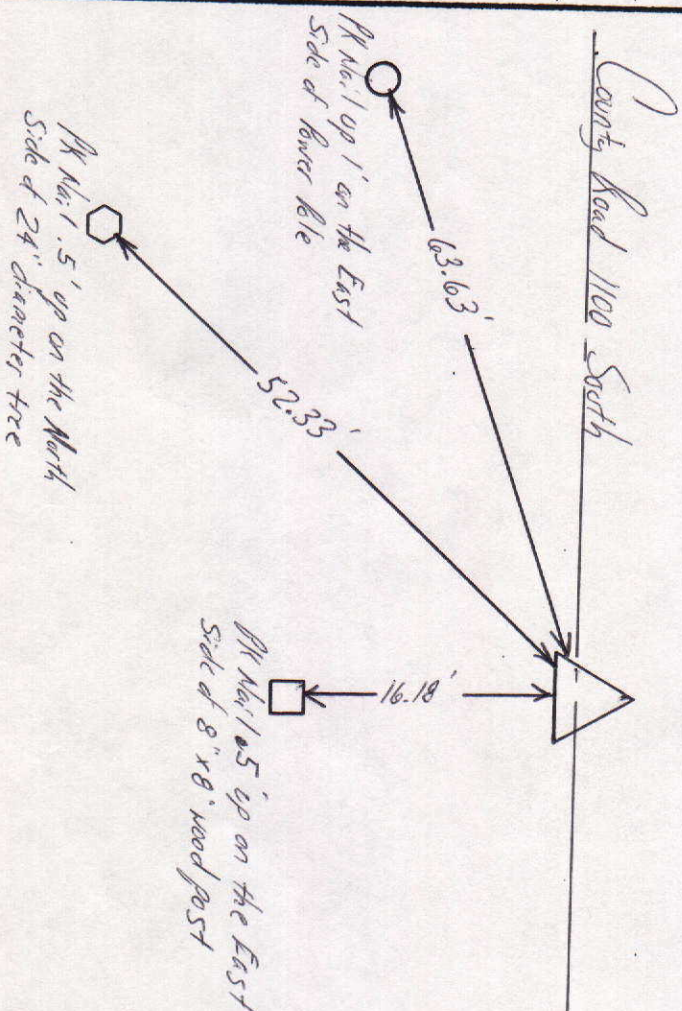

Approved: _____ Date: _____

COUNTY SURVEYOR

COUNTY SURVEYOR'S - SECTION CORNER TIES

SECTION	TOWNSHIP	RANGE	BOOK	PAGE	ELEVATION	UC ZONE	STATE PLANE COORD	LATITUDE	LONGITUDE
3	17N	7E	6	158		X =	Y =		

PK No: 1 up 8' on the East side of lower hole

7.41'

PK No: 1 up 1' on the South side of lower hole

44.90'

County Road 1050 South

25.78'

PK No: 1 up 1' on the South side of lower hole

County Road 300 East

NORTH

SCALE 1" = 40'

SHEET ___ OF ___ SHEETS

Tied by: CG: JB Date: 6/29/95


Drawn by: PHN Date: 8/14/95

Checked by: _____ Date: _____

DESCRIPTION OF MONUMENT

3/4" Iron Pipe 1" below casting flush with surface of asphalt road

MARKER LOCATION

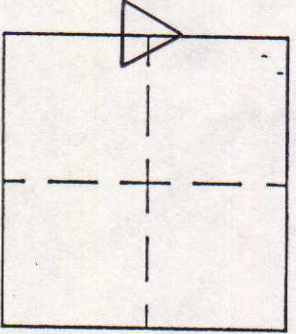

Approved: _____ Date: _____

COUNTY SURVEYOR

COUNTY SURVEYOR'S - SECTION CORNER TIES

SECTION	TOWNSHIP	RANGE	BOOK	PAGE	ELEVATION	UC ZONE	STATE PLANE COORD	LATITUDE	LONGITUDE
3	17N	7E	5	198		X =	Y =		





SCALE 1" = 40'

SHEET ___ OF ___ SHEETS

Tied by: CG:JB Date: 6/27/95
 Drawn by: BAN Date: 8/9/95
 Checked by: _____ Date: _____

DESCRIPTION OF MONUMENT

1" Iron Pipe Flush with surface of asphalt Road

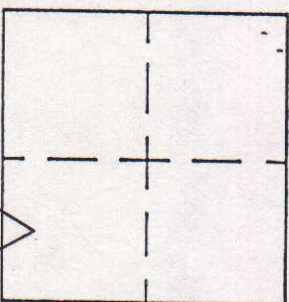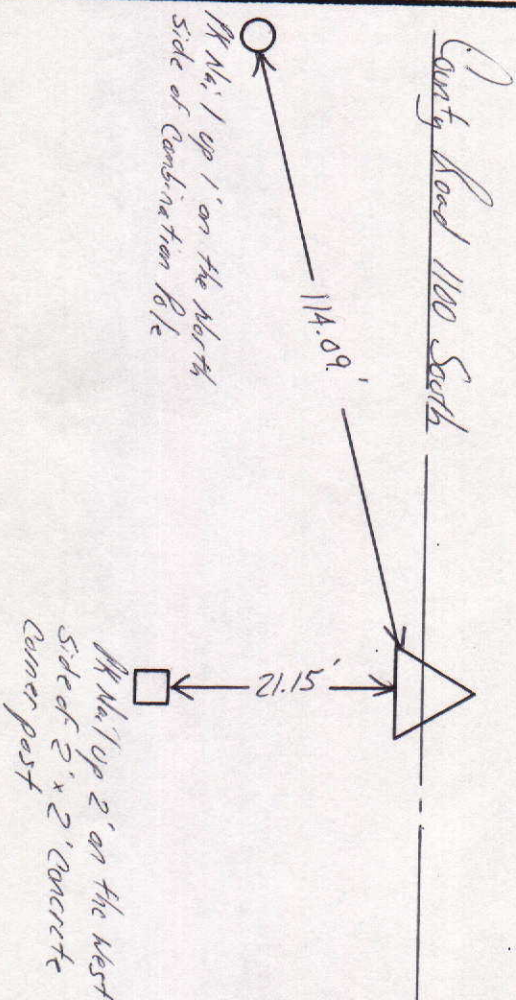

Approved: _____ Date: _____
 COUNTY SURVEYOR

COUNTY SURVEYOR'S - SECTION CORNER TIES

SECTION	TOWNSHIP	RANGE	BOOK	PAGE	ELEVATION	UC ZONE	STATE PLANE COORD	LATITUDE	LONGITUDE
3	17N	7E	6	198		X =	Y =		



SCALE 1" = 40'

SHEET ___ OF ___ SHEETS



Tied by: L.P. JB Date: 7/6/95
Drawn by: BAL Date: 8/14/95
Checked by: _____ Date: _____

DESCRIPTION OF MONUMENT

1" Iron Pipe Flush with Surface of asphalt Road

1/2" Iron Pipe 2" below surface of asphalt Road

MARKER LOCATION

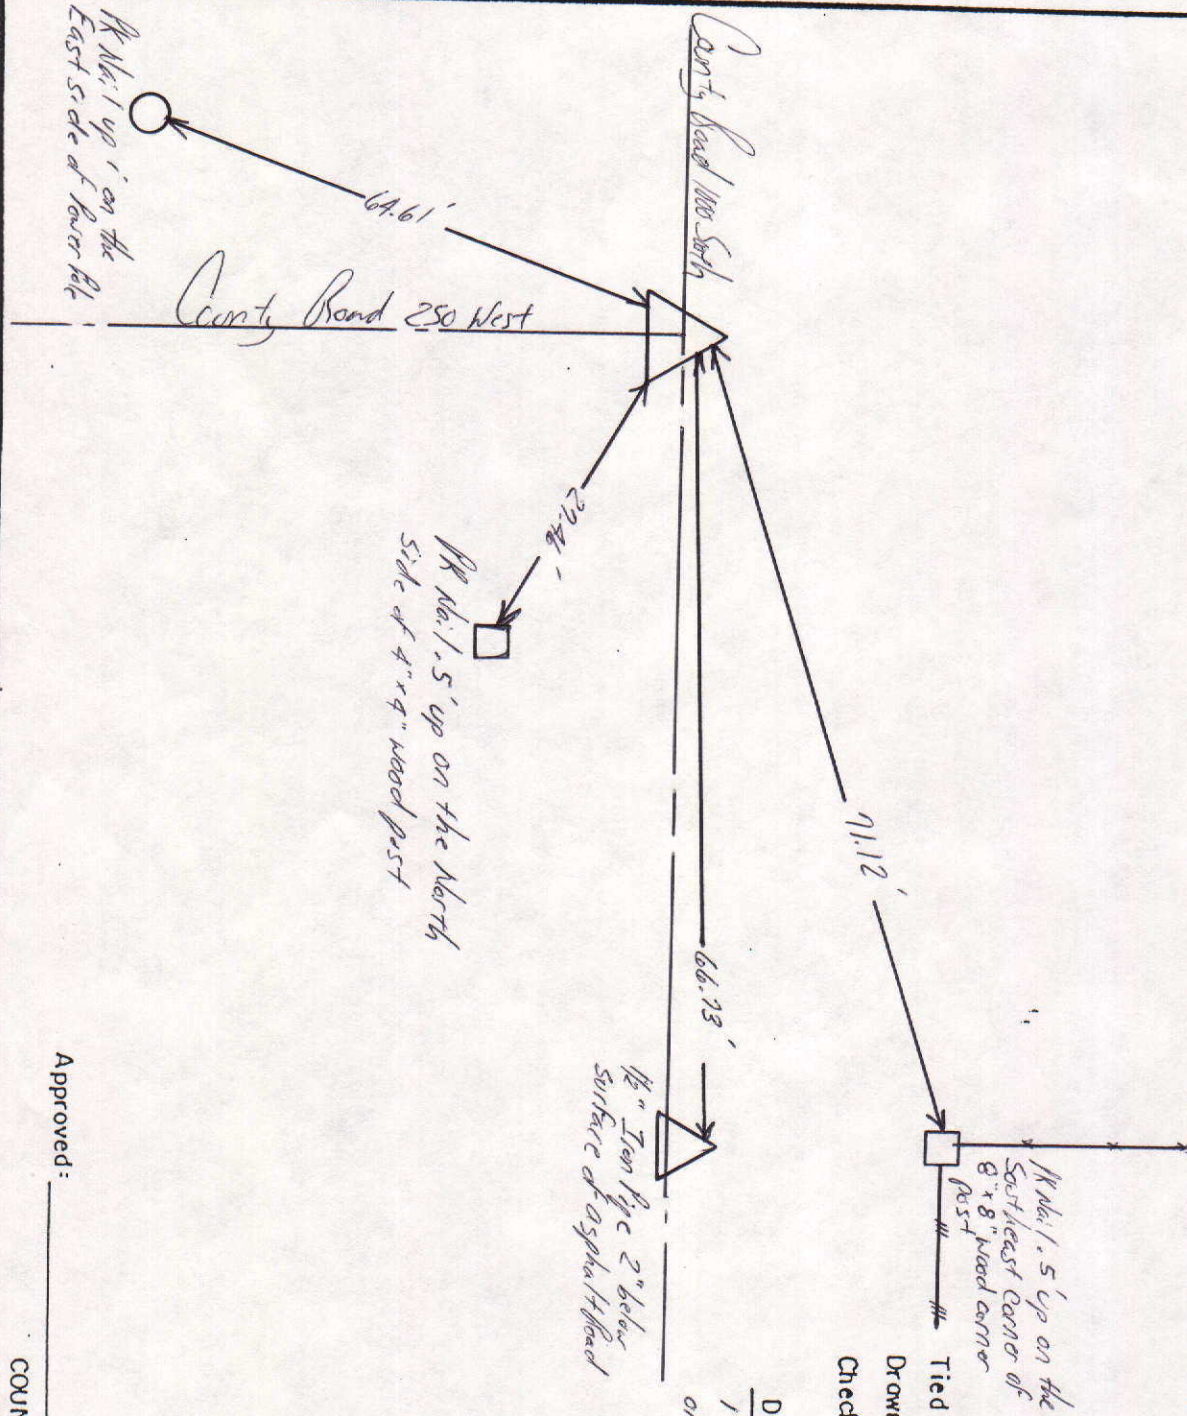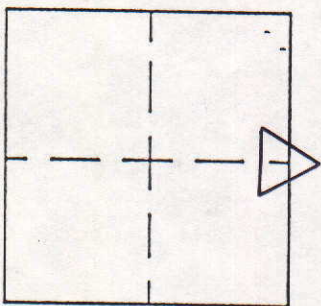

Approved: _____ Date: _____

COUNTY SURVEYOR

COUNTY SURVEYOR'S - SECTION CORNER TIES									
SECTION	TOWNSHIP	RANGE	BOOK	PAGE	ELEVATION	UC ZONE	STATE PLANE COORD	LATITUDE	LONGITUDE
3	17	7				X=	Y=		





NORTH
SCALE 1" = 40'

SHEET ___ OF ___ SHEETS

Tied by: BAN/dm Date: 4-12-93
 Drawn by: dm Date: 4-13-93
 Checked by: _____ Date: _____

DESCRIPTION OF MONUMENT

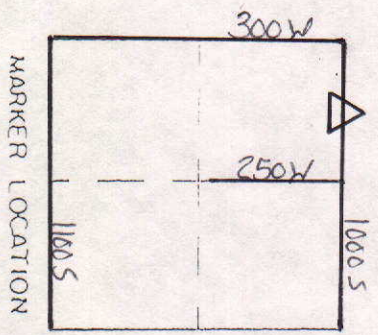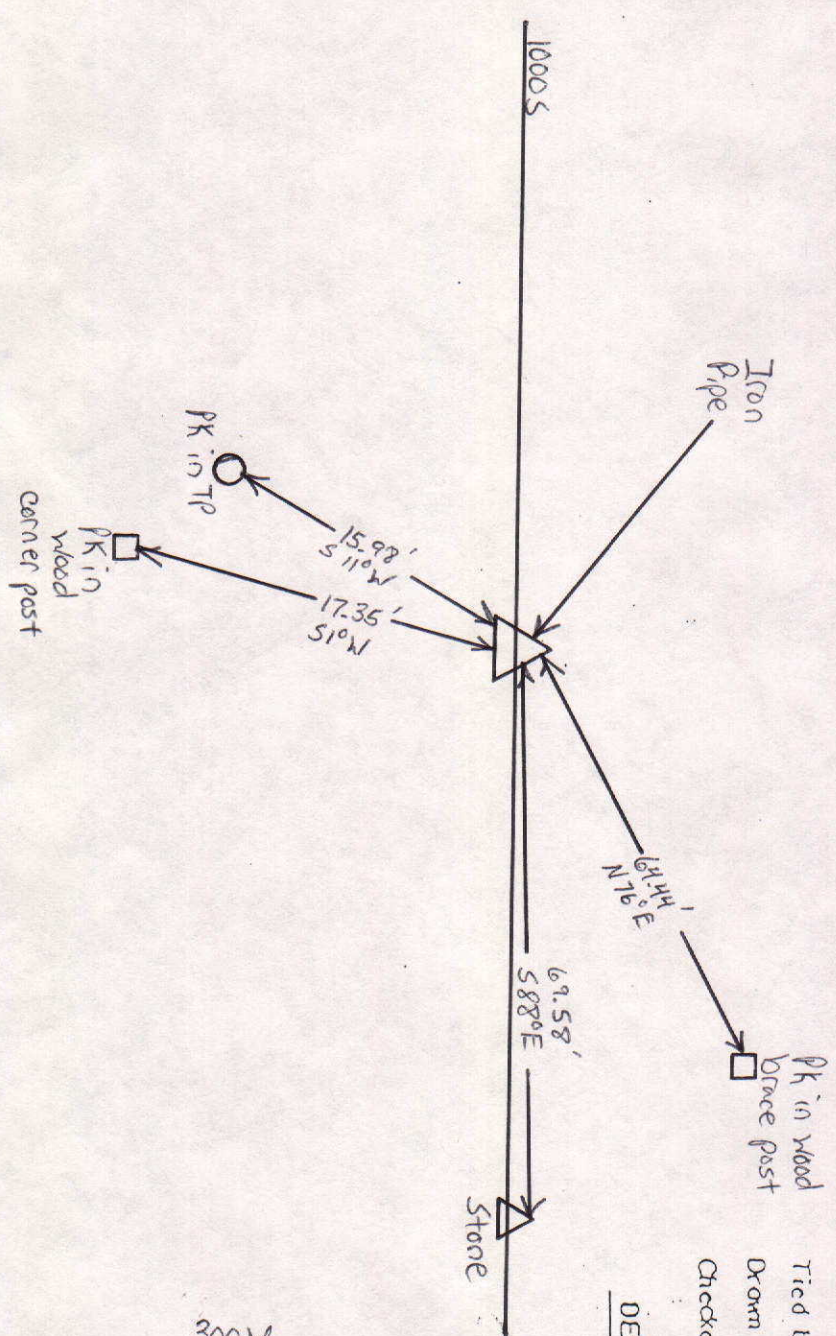

MARKER LOCATION

Approved _____ Date: _____
 COUNTY SURVEYOR

COUNTY SURVEYOR'S - SECTION CORNER TIES

SECTION	TOWNSHIP	RANGE	BOOK	PAGE	ELEVATION	UC ZONE	STATE PLANE COORD	LATITUDE	LONGITUDE
3	17N	7E	6	20A		X =	Y =		




NORTH
SCALE 1" = 40'
SHEET ___ OF ___ SHEETS

Tied by: L.P. JB Date: 7/6/95
 Drawn by: BAW Date: 8/14/95
 Checked by: _____ Date: _____


DESCRIPTION OF MONUMENT

1/2" Iron Pipe 2" below surface
at asphalt Road

1" Iron Pipe flush
with surface of
asphalt Road

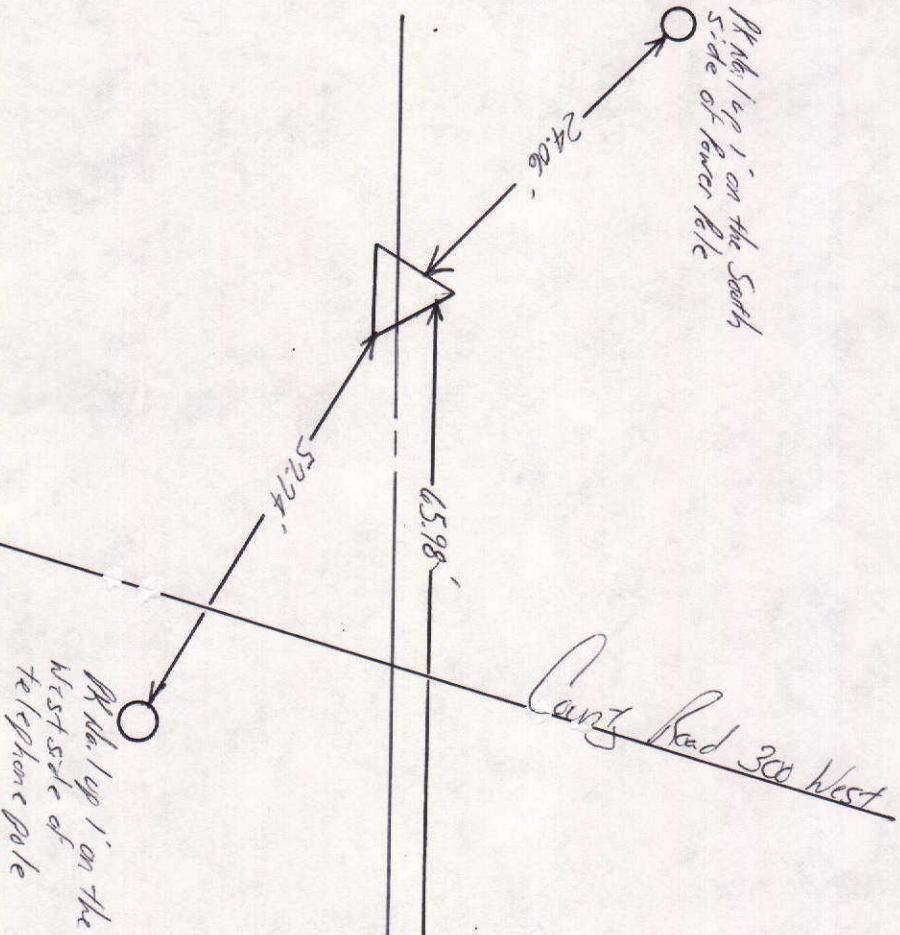


MARKER LOCATION

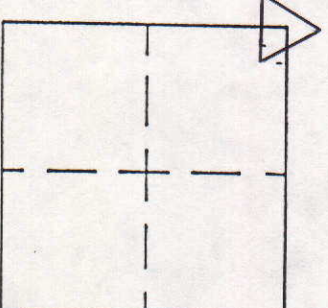

Approved: _____ Date: _____
 COUNTY SURVEYOR

SEC. 3, TWP. 17, N. R. 7, E.

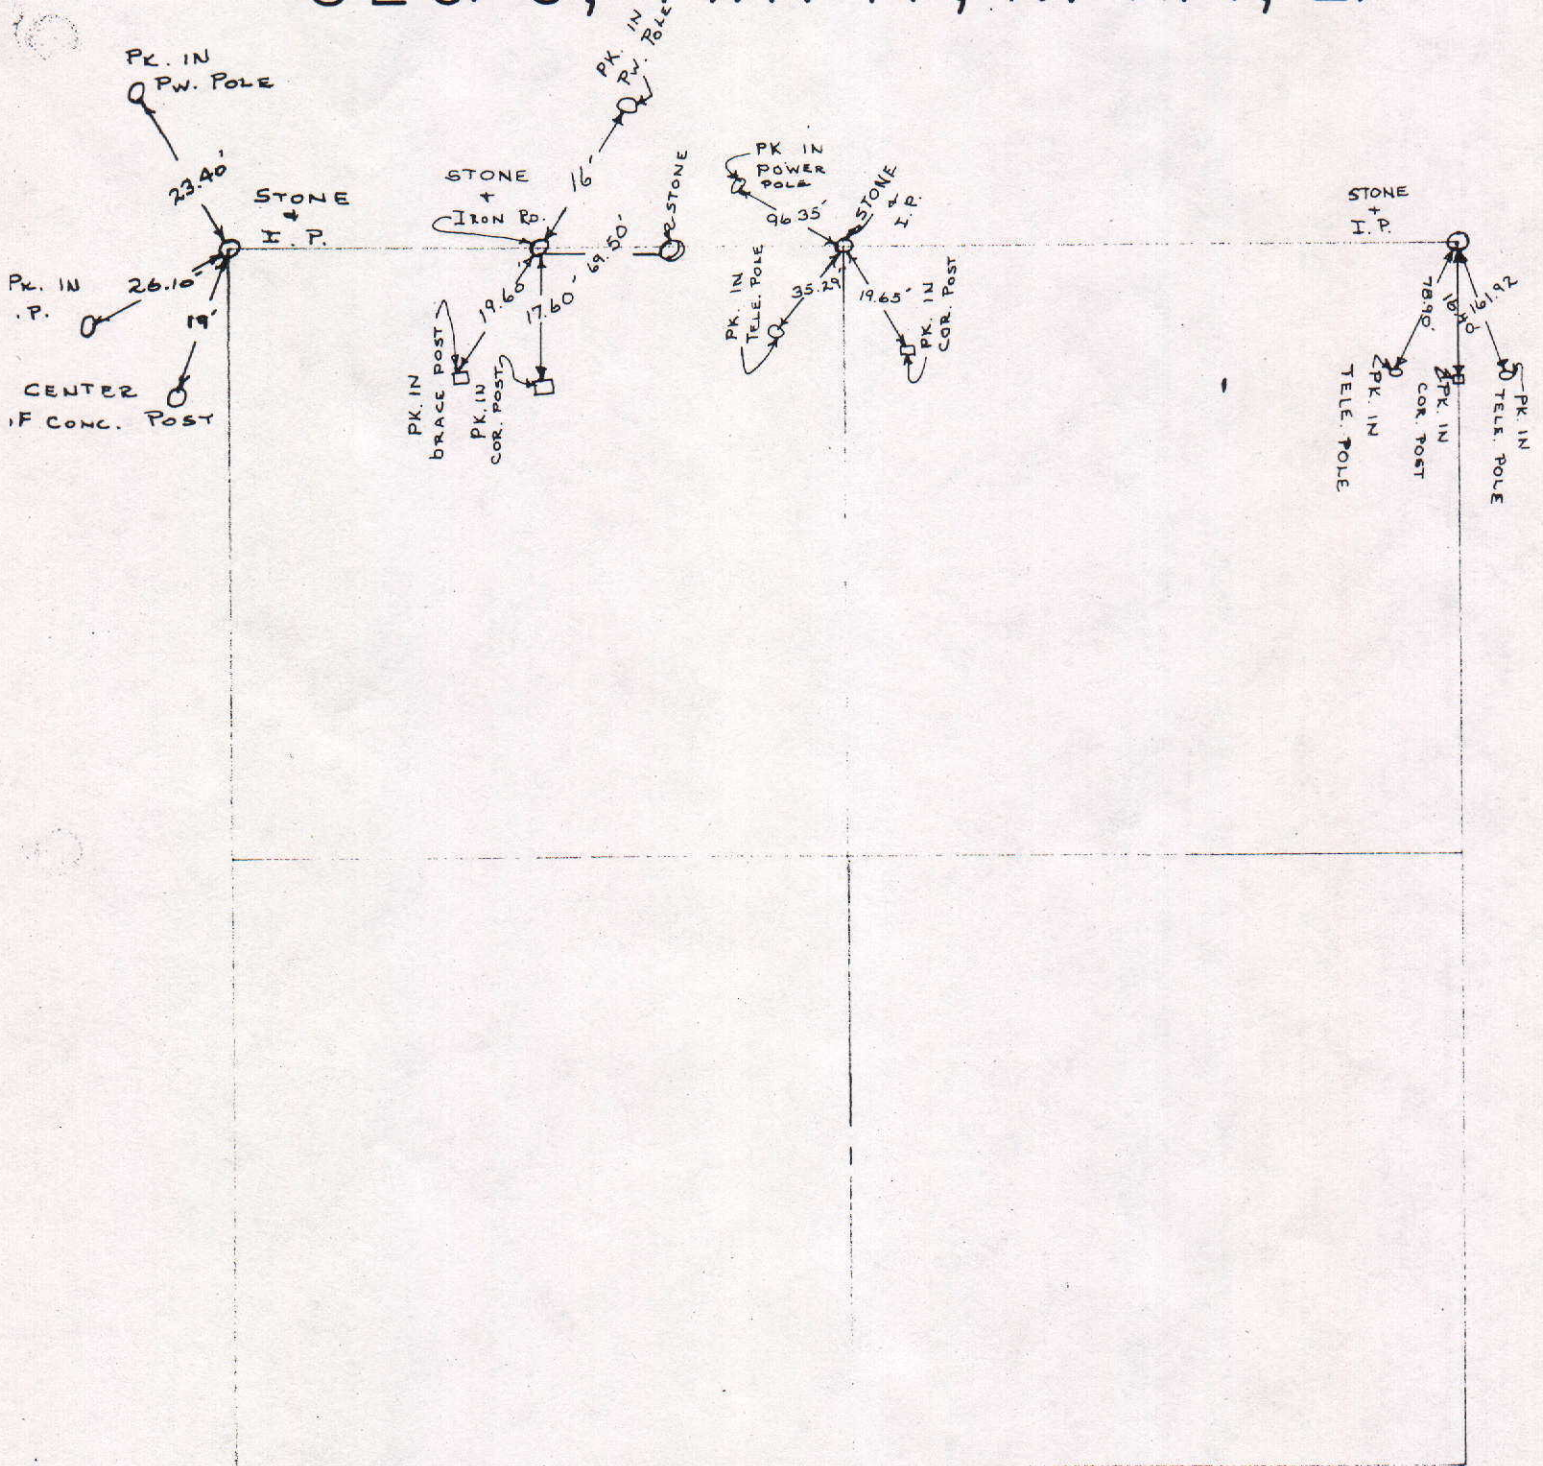

Township 17 North, Range 7 East, 2d Meridian, Indiana.

CHS. LKS.

80.00 Set post corner to Sec^d 34 & 35

Beech 12 N 73 W 5

do 18 S 57 E 27

West On the South side of Sec 34

23.61 A Beech 12 in. diam.

40.00 qtr. Sec. corner. Beech 9 N 23 W 14

Ash 12 S. 79 E 46

53.25 A Beech 18 in. diam.

64.75 A Cree K 75 lks. SW.

80.00 Set post corner to Sec^d 33 & 34

Beech 18 N 80 E 7

do. 19 S 84 W 49

West On the South Side of Sec. 33

7.97 A Beech. 18 in. diam.

21.50 A Pond 7 chains wide N 48.

40.00 qtr. Sec. corner. Elm 18 N 74 E 3

B. Walnut 20 S. 77 W 23

51.30 A Hickory 18 in. diam.

80.00 Set post corner to Sec^d 32 & 33

Beech 18 S. 20 W. 22

B. Oak 30 N 65 E 39

West on the South side of Sec. 32

25.50 A. W. oak 42 in. diam.

40.00 qtr. Sec. corner.

R. oak 42 S. 37 W 24

do. 24 S 15 E 19

64.89 A. Beech 18 in. diam.

80.00 Set post corner to Sec^d 31 & 32.

Poplar 42 S 44 E 5,

Ash 10 N. 89 W 15

West on the South Side of Sec 31.

11.71 A Beech 18 in. diam.