


SEC. 32, TWP. 21N, R.7E.

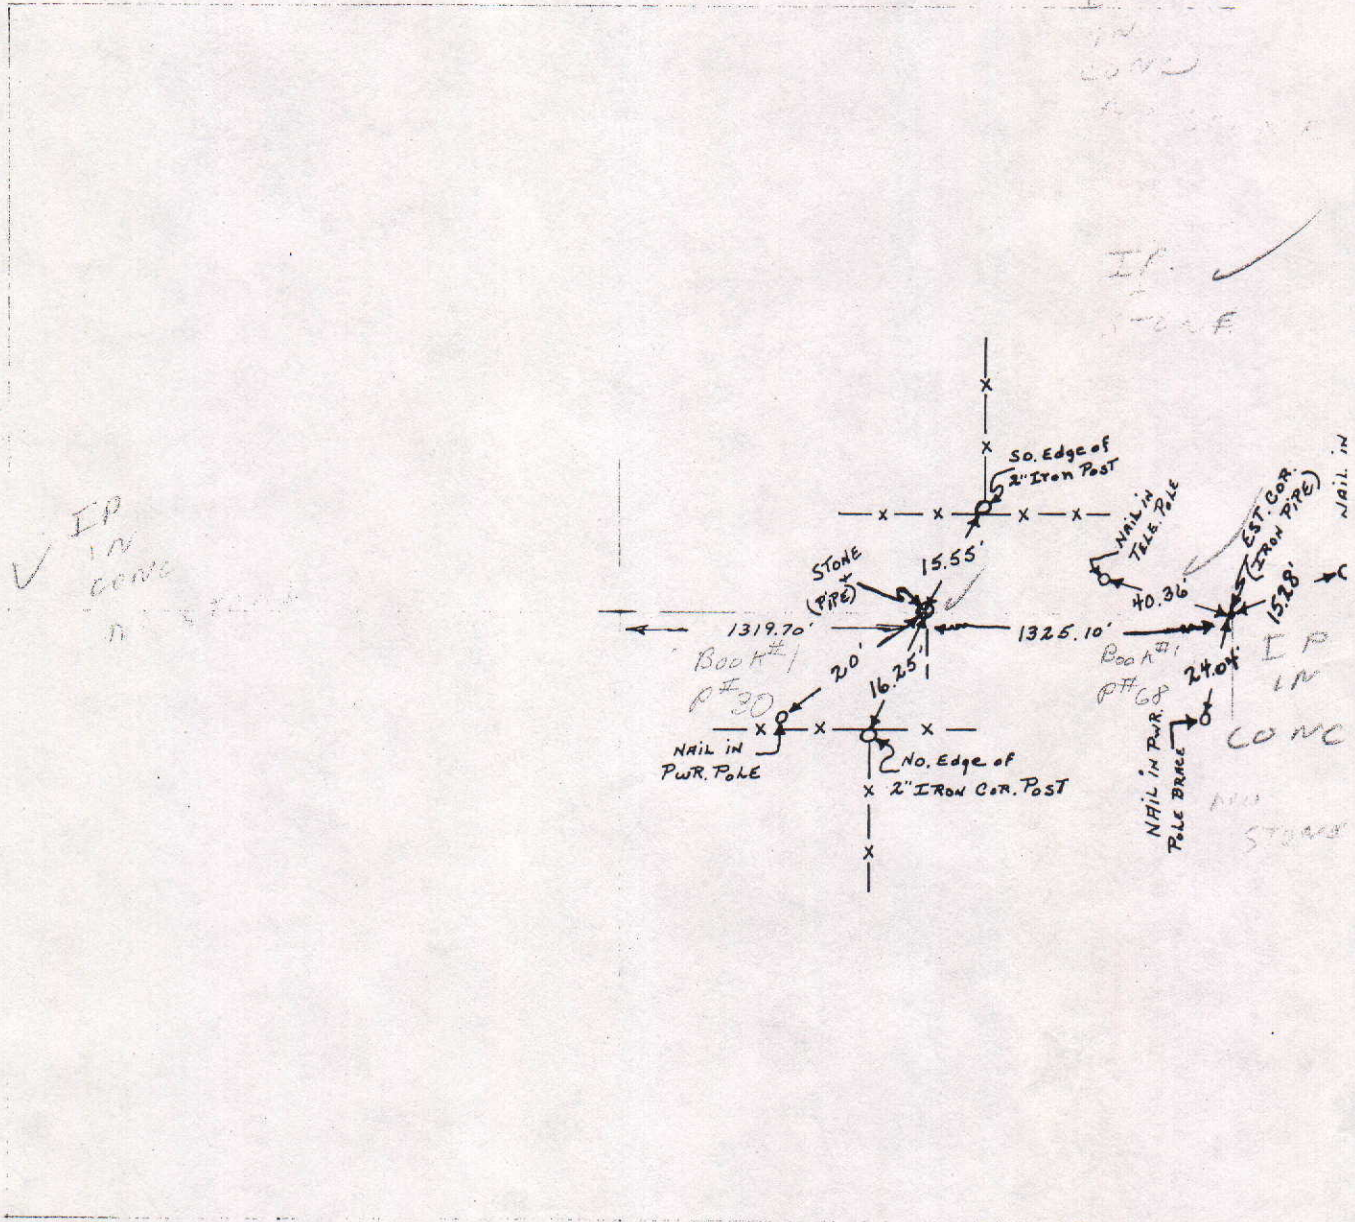

COUNTY SURVEYOR'S - SECTION CORNER TIES

SECTION	TOWNSHIP	RANGE	BOOK	PAGE	ELEVATION	UC ZONE	STATE PLANE COORD	LATITUDE	LONGITUDE
32	21	7					X=	Y=	



P.K. IN W. SIDE
OF P.P.

P.K. IN E. SIDE
OF T.P.

38.56'

31.27'

850 N.


DESCRIPTION OF MONUMENT

R.R. Spike 1" Below
Asphalt Road

P.K. IN N. SIDE
OF T.P.

R.R. Spike

53.15'

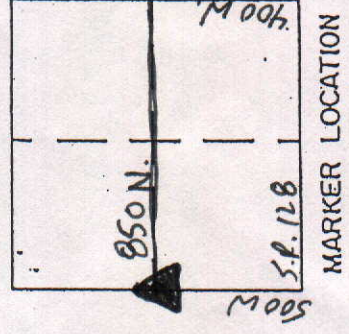

Approved: _____ Date: _____

COUNTY SURVEYOR

COUNTY SURVEYOR'S - SECTION CORNER TIES



SECTION	TOWNSHIP	RANGE	BOOK	PAGE	ELEVATION	UC ZONE STATE PLANE COORD		LATITUDE	LONGITUDE
32	21N	7E	21	8		X=	Y=		



Tied by: LP:JY Date: 6-23-97
Drawn by: LP Date: 8-12-97
Checked by: _____ Date: _____

DESCRIPTION OF MONUMENT

Rail Road Spike; 0.15' below
asphalt pavement

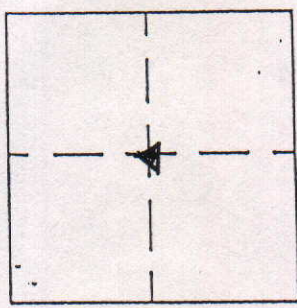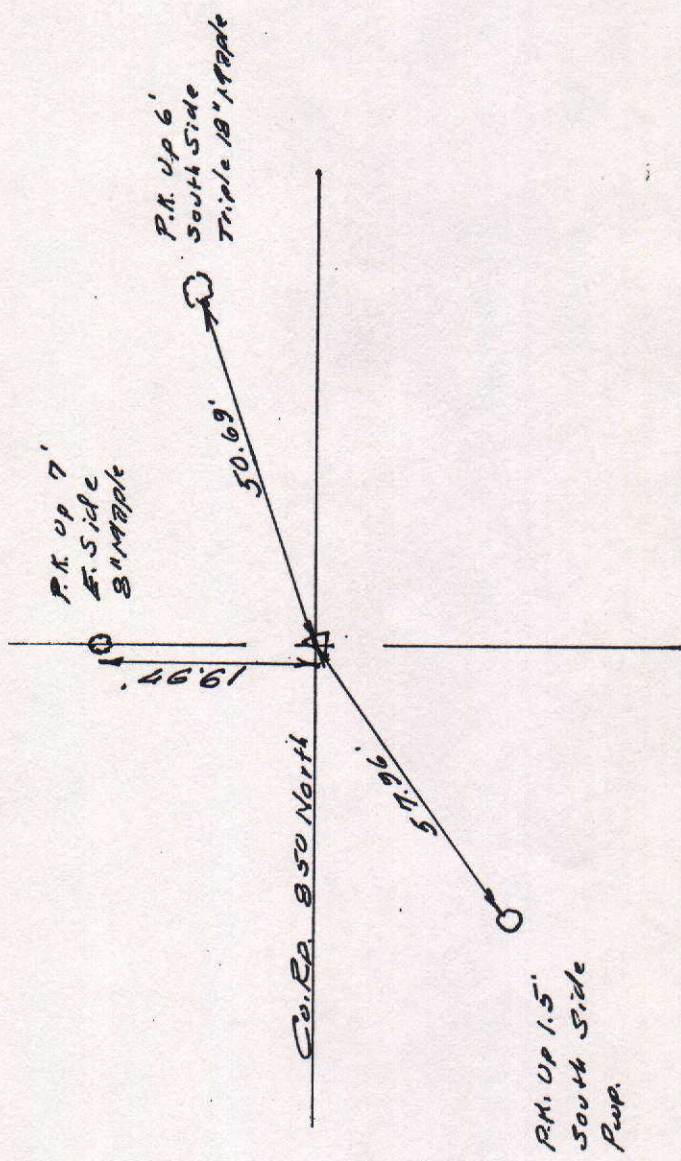

Approved: _____ Date: _____
COUNTY SURVEYOR

COUNTY SURVEYOR'S - SECTION CORNER TIES

SECTION	TOWNSHIP	RANGE	BOOK	PAGE	ELEVATION	UC ZONE	STATE PLANE COORD	LATITUDE	LONGITUDE
32	21	7				X=	Y=		





NORTH

SCALE 1" = 40'

SHEET ___ OF ___ SHEETS

Tied by: _____ Date: _____
 Drawn by: BAN Date: 2-1-93
 Checked by: _____ Date: _____

DESCRIPTION OF MONUMENT

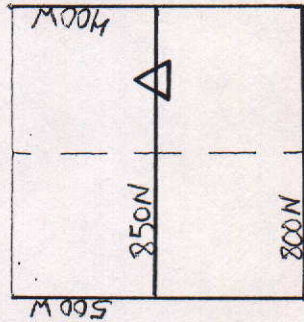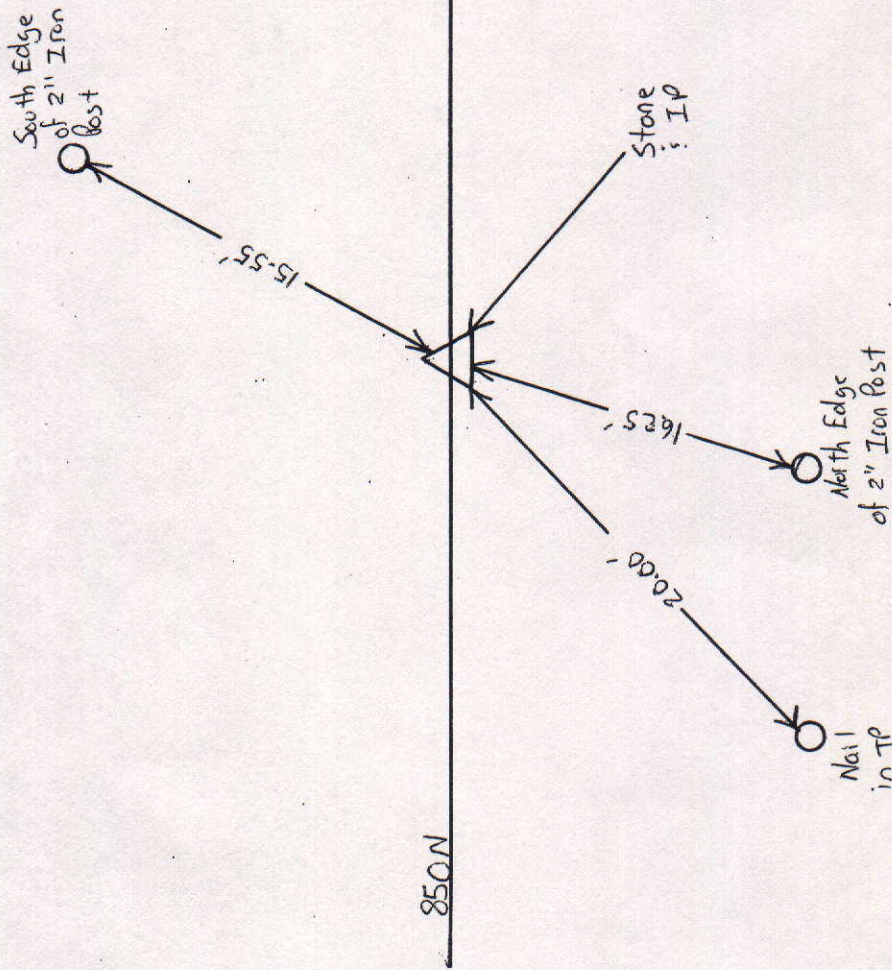

MARKER LOCATION

Approved: _____ Date: _____
 COUNTY SURVEYOR

COUNTY SURVEYOR'S - SECTION CORNER TIES

SECTION	TOWNSHIP	RANGE	BOOK	PAGE	ELEVATION	UC ZONE	STATE PLANE COORD	LATITUDE	LONGITUDE
32	21	7					X= Y=		



P.K. IN S. SIDE
OF P.P.

119.70'

Brass Plug

S.R. 128

DESCRIPTION OF MONUMENT


Brass Plug in Concrete
flush w/ Asphalt Road

123.19'

P.K. IN N. SIDE
OF P.P.

34.38'

N.W. CORNER OF
R/W MARKER

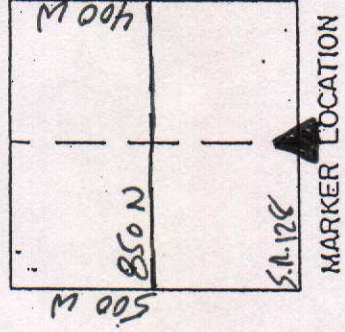

Tied by: RW/ME Date: 9/14/04
 Drawn by: RW Date: 9/16/04
 Checked by: _____ Date: _____

Approved: _____ Date: _____
 COUNTY SURVEYOR

COUNTY SURVEYOR'S - SECTION CORNER TIES



SECTION	TOWNSHIP	RANGE	BOOK	PAGE	ELEVATION	UC ZONE	STATE PLANE COORD	LATITUDE	LONGITUDE
32	21	7				X=	Y=		



Tied by: MC/RW Date: 9/14/04
 Drawn by: MC Date: 9/16/04
 Checked by: _____ Date: _____

DESCRIPTION OF MONUMENT

Brass Plug Set in
 Concrete flush w/ Asphalt
 Road.

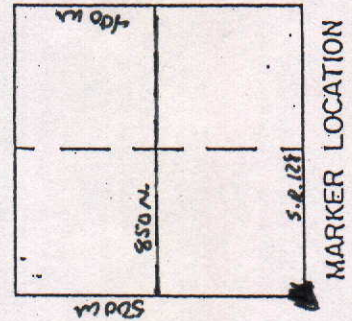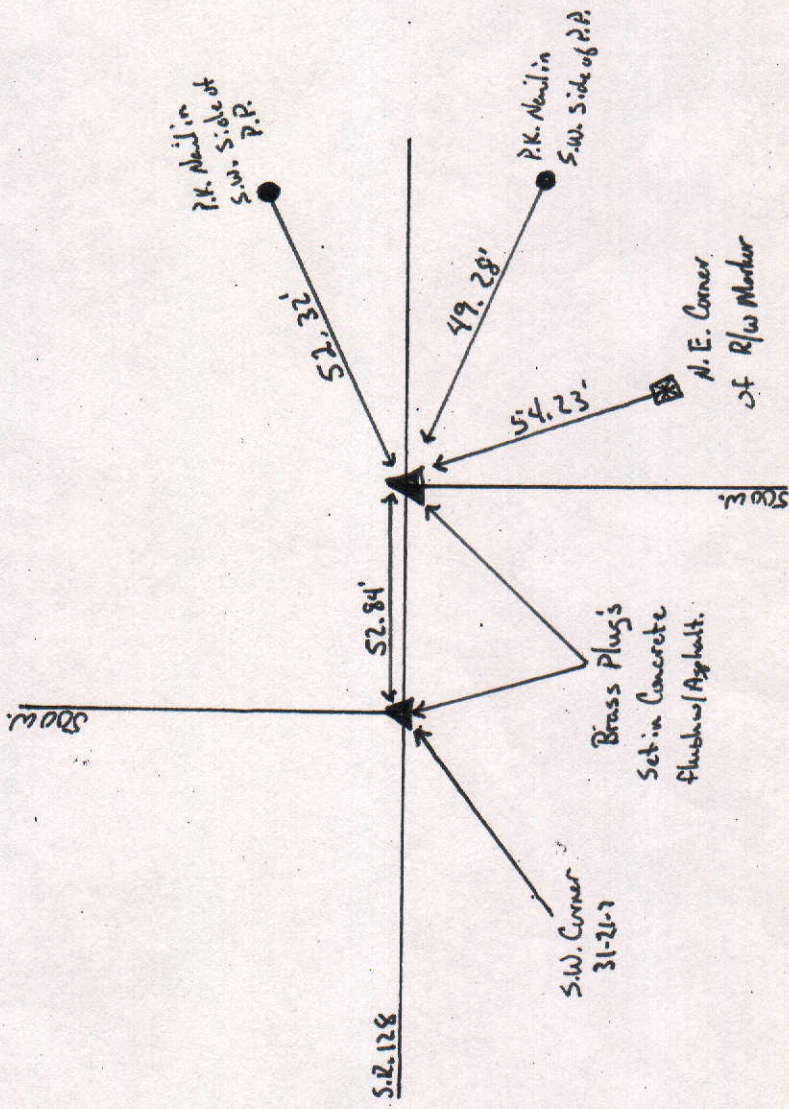

Approved: _____ Date: _____
 COUNTY SURVEYOR

COUNTY SURVEYOR'S - SECTION CORNER TIES

SECTION	TOWNSHIP	RANGE	BOOK	PAGE	ELEVATION	UC ZONE	STATE PLANE COORD	LATITUDE	LONGITUDE
32	21	7					X= Y=		



R.R. Spike

850 N.




54.00'

P.K. Nail in
N. Side of T.R.

Tied by: MC/BW Date: 7/14/04
Drawn by: MC Date: 7/14/04
Checked by: _____ Date: _____

DESCRIPTION OF MONUMENT

RailRoad Spike 1" Below
Asphalt Road.

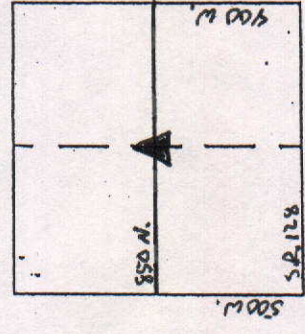

Approved: _____ Date: _____
COUNTY SURVEYOR

COUNTY SURVEYOR'S - SECTION CORNER TIES

SECTION	TOWNSHIP	RANGE	BOOK	PAGE	ELEVATION	UC ZONE	STATE PLANE COORD	LATITUDE	LONGITUDE
32	21	7					X= Y=		



HOUSE
4268 W. 850 N.

GARAGE

S.W. CORNER OF
GARAGE, EVEN WITH
CONCRETE DRIVE

103.53'

850 N.



RAILROAD SPIKE
(POSSIBLE PROPERTY COR.)

20.48'


P.K. NAIL IN
N.W. SIDE OF T.R.

IRON PIPE

Tied by: RW/ME Date: 9/14/04
 Drawn by: RW Date: 9/16/04
 Checked by: _____ Date: _____

DESCRIPTION OF MONUMENT

Iron Pipe FlusL w/Asphalt Rd.

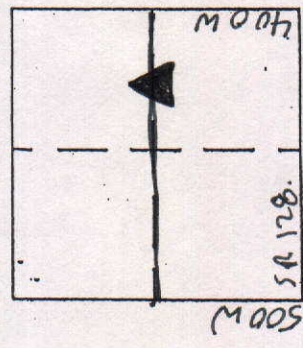


MARKER LOCATION

Approved: _____ Date: _____
 COUNTY SURVEYOR

COUNTY SURVEYOR'S - SECTION CORNER TIES


SECTION	TOWNSHIP	RANGE	BOOK	PAGE	ELEVATION	UC ZONE	STATE PLANE COORD	LATITUDE	LONGITUDE
32	21N	7E	21	9			X= Y=		

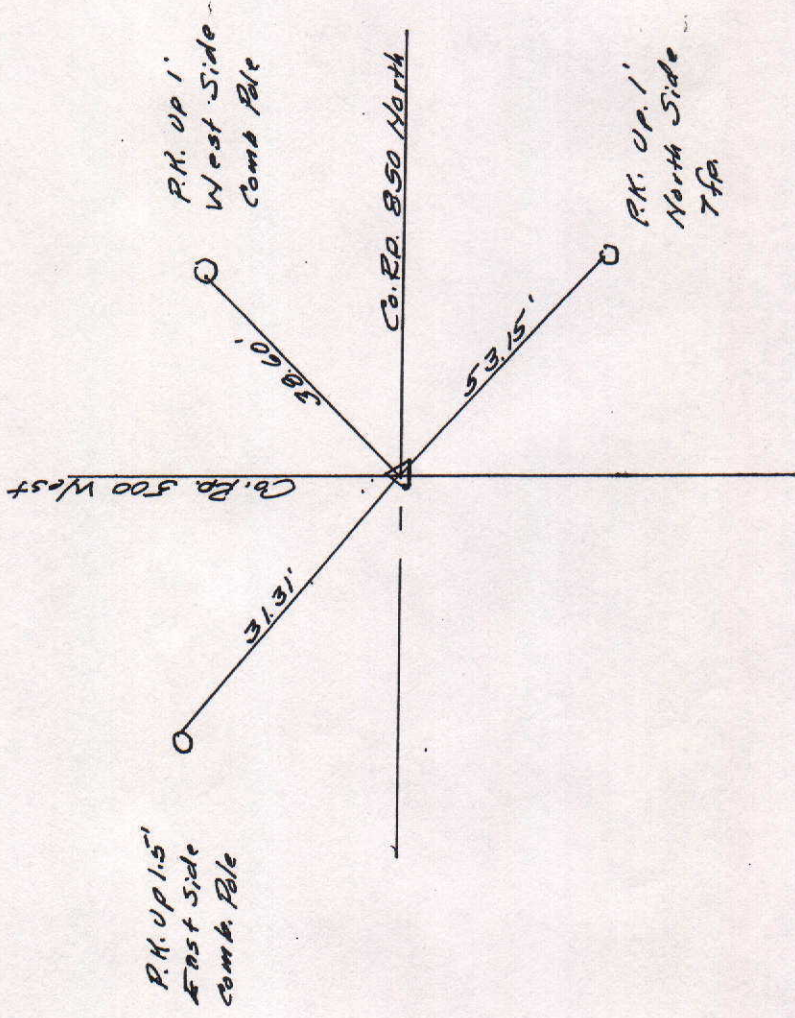

Tied by: LP JY Date: 6-23-97
 Drawn by: LP Date: 8-12-97
 Checked by: _____ Date: _____

DESCRIPTION OF MONUMENT

Rail Road Spike; bent; 1
down 8"
Set Rail Road spike 0.15'
below asphalt pavement.

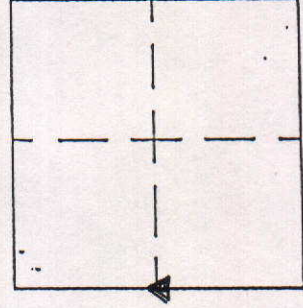

MARKER LOCATION

Approved: _____ Date: _____
 COUNTY SURVEYOR