


SEC. 22, TWP. 20N, R. 7E.

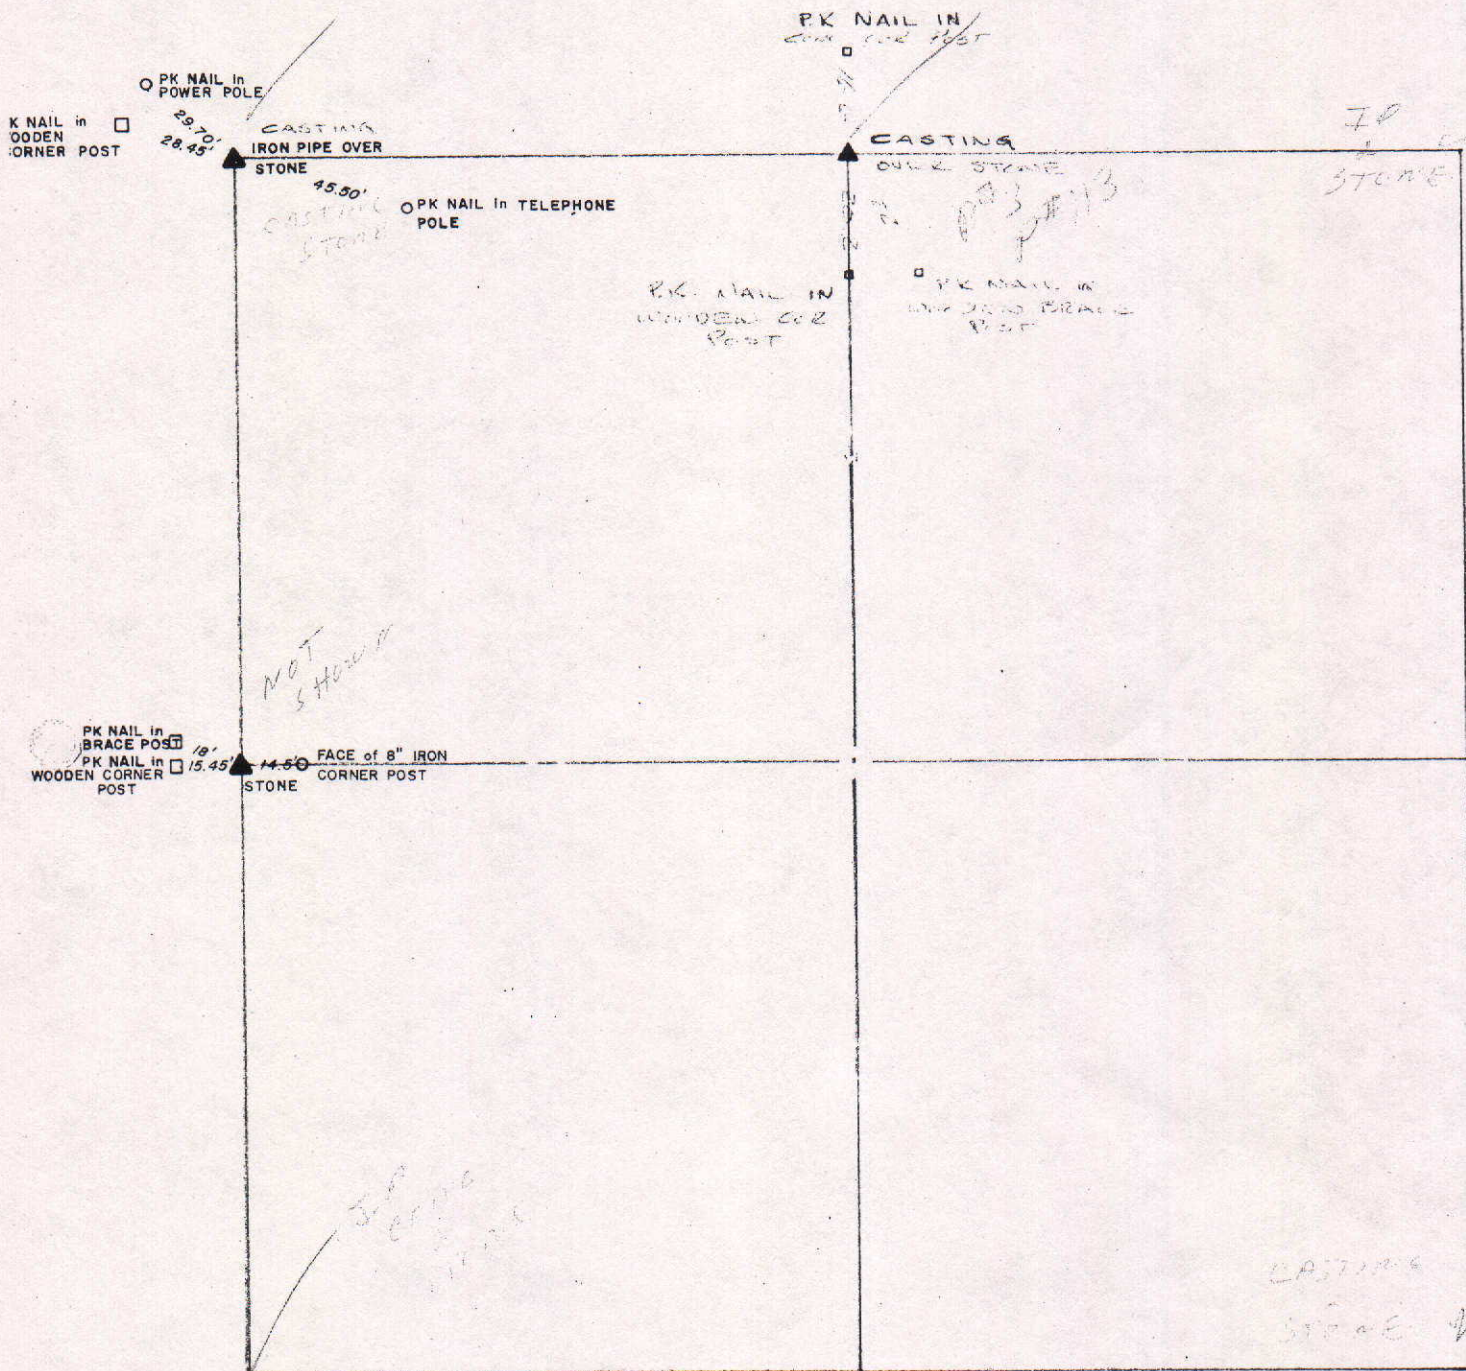

COUNTY SURVEYOR'S - SECTION CORNER TIES

SECTION	TOWNSHIP	RANGE	BOOK	PAGE	ELEVATION	UC ZONE	STATE PLANE COORD	LATITUDE	LONGITUDE
22	20N	7E					X= Y=		





NORTH

SCALE 1" = 40'

SHEET ___ OF ___ SHEETS

Tied by: _____ Date: _____
 Drawn by: J.S. Date: 9-2-93
 Checked by: _____ Date: _____

DESCRIPTION OF MONUMENT

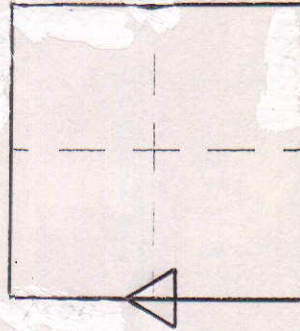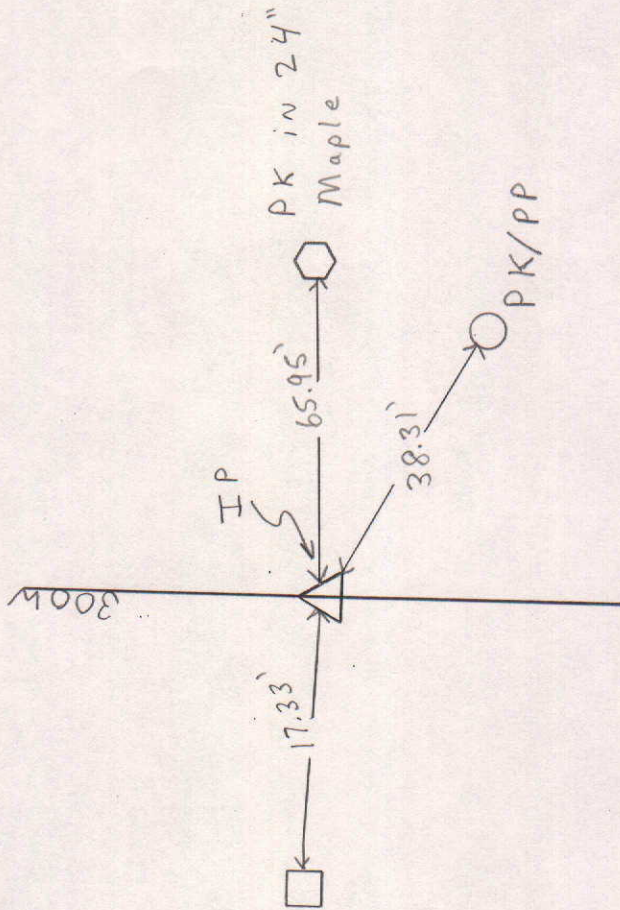

MARKER LOCATION

Approved: _____ Date: _____
 COUNTY SURVEYOR

COUNTY SURVEYOR'S - SECTION CORNER TIES

SECTION	TOWNSHIP	RANGE	BOOK	PAGE	ELEVATION	UC ZONE	STATE PLANE COORD	LATITUDE	LONGITUDE
22	20N	7E					X=	Y=	



SCALE 1"=40'


SHEET ___ OF ___ SHEETS

Tied by: D.M. BAN Date: 9-3-92

Drawn by: BAN Date: 11-5-92

Checked by: _____ Date: _____

DESCRIPTION OF MONUMENT

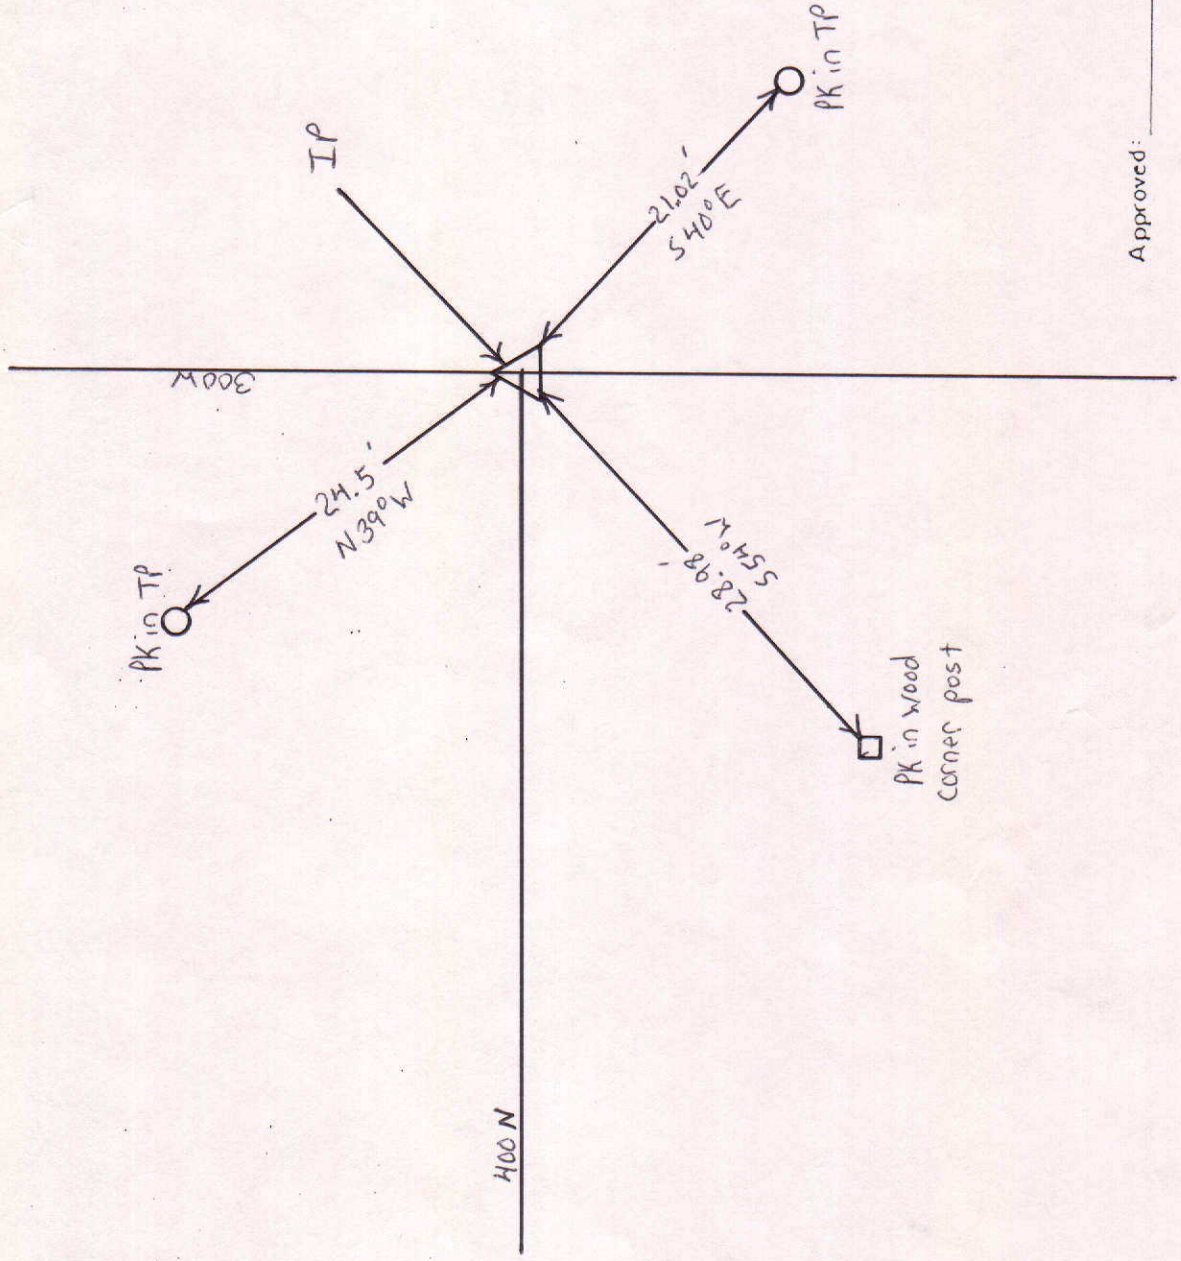

Approved: _____

Date: _____

COUNTY SURVEYOR