



SEC. 29, TWP. 18 N, R. 7 E.

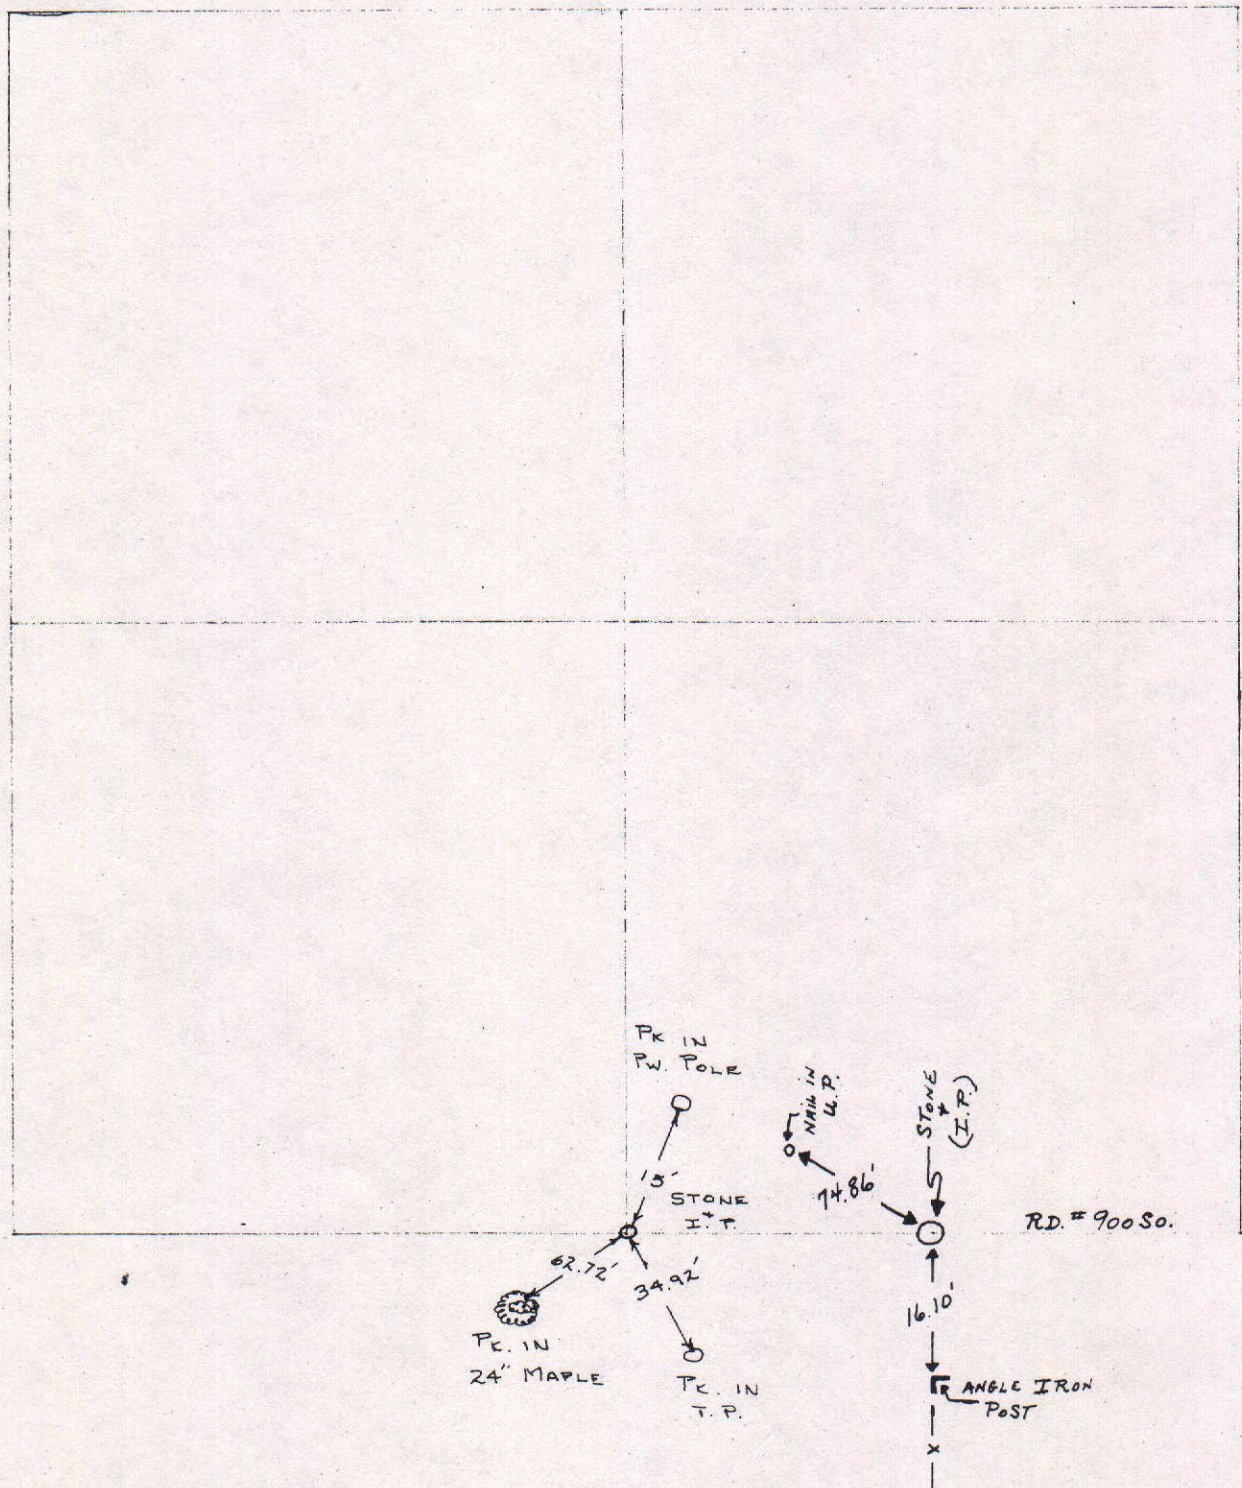

SECTION 29, TOWNSHIP 18N, RANGE 7E

(Description of Corner Location) APP N.E. COR

FALL CREEK TWP, MADISON COUNTY, INDIANA

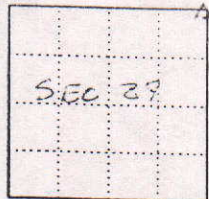

TYPE OF MON.: 0.15x0.15 Conc.


DEPTH: 0.10

UNCERTAINTY: _____

BY: PARTY 1

DATE: Oct 1, 1999

DES. NO.: 9704080

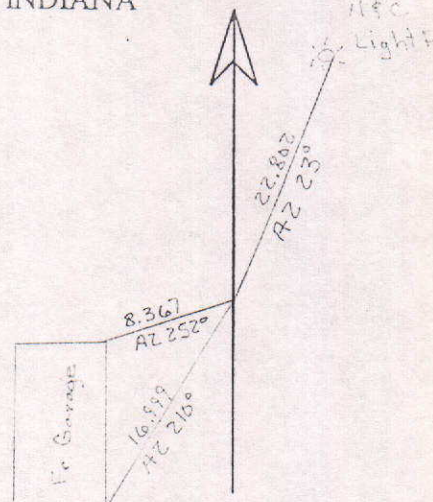

State Form 40180

79 m² E. of

I. Pipe 0.15 N of Conc.

SECTION 29, TOWNSHIP 18N, RANGE 7E

(Description of Corner Location) APP S.E. COR.

FALL CREEK TWP, MADISON COUNTY, INDIANA



TYPE OF MON.: 1. PIPE L.


DEPTH: 0.02

UNCERTAINTY: _____



BY: PARTY 1

DATE: Sept. 22, 1999

DES. NO.: 9704080

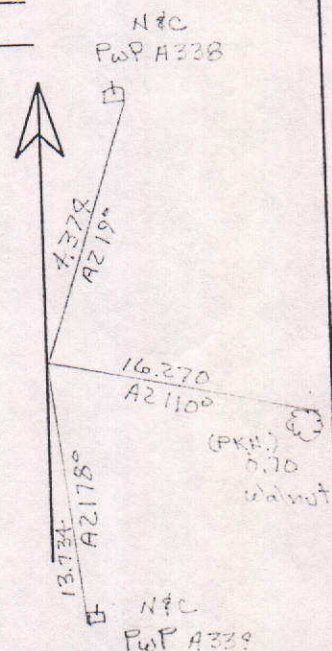

State Form 40180

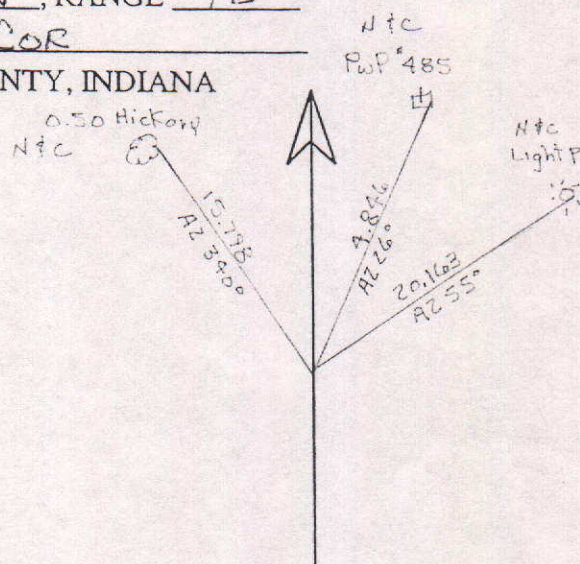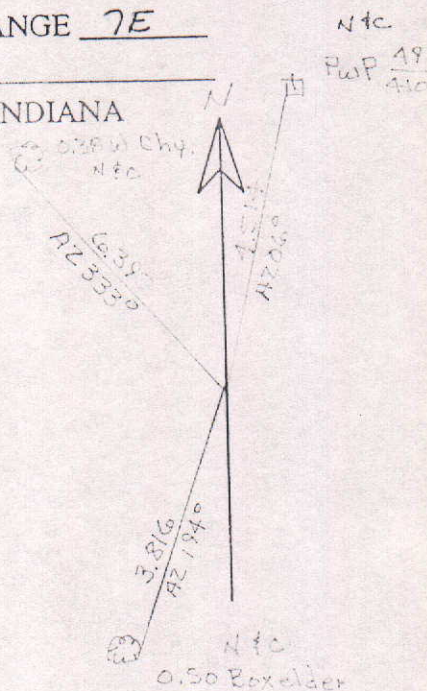

COUNTY SURVEYOR'S - SECTION CORNER TIES

SECTION	TOWNSHIP	RANGE	BOOK	PAGE	ELEVATION	UC ZONE	STATE PLANE COORD	LATITUDE	LONGITUDE
29	18N	7E				X=	Y=		



NORTH

SCALE 1" = 40'

SHEET ___ OF ___ SHEETS

Tied by: BANILP Date: 4/27/95 (2:25PM)

Drawn by: BAN Date: 4/28/95 (8:35AM)

Checked by: _____ Date: _____

DESCRIPTION OF MONUMENT



3/4" Iron Pipe 4" below surface of asphalt road

Pk Nail 1' up on the West Side of 14" diameter Tree

Pk Nail in bottle cap 1' up on the West side of Power Pole

County Road 900 South

Pk Nail 1' up in the base trunk of a 4 trunk tree (all 4 trunks are 6" diameter)

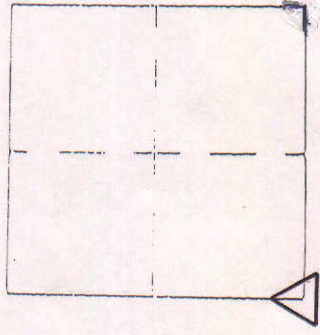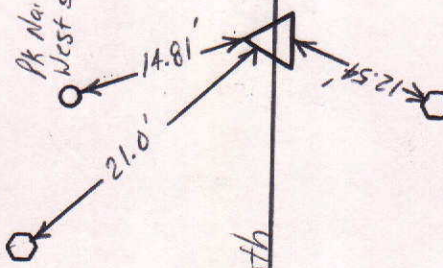

MARKER LOCATION

Approved _____


Date: _____

COUNTY SURVEYOR

COUNTY SURVEYOR'S - SECTION CORNER TIES

SECTION	TOWNSHIP	RANGE	BOOK	PAGE	ELEVATION	UC ZONE	STATE PLANE COORD	LATITUDE	LONGITUDE
29	18N	7E	7	6B			X= Y=		

PK Nail up 1.5' on the West Side of

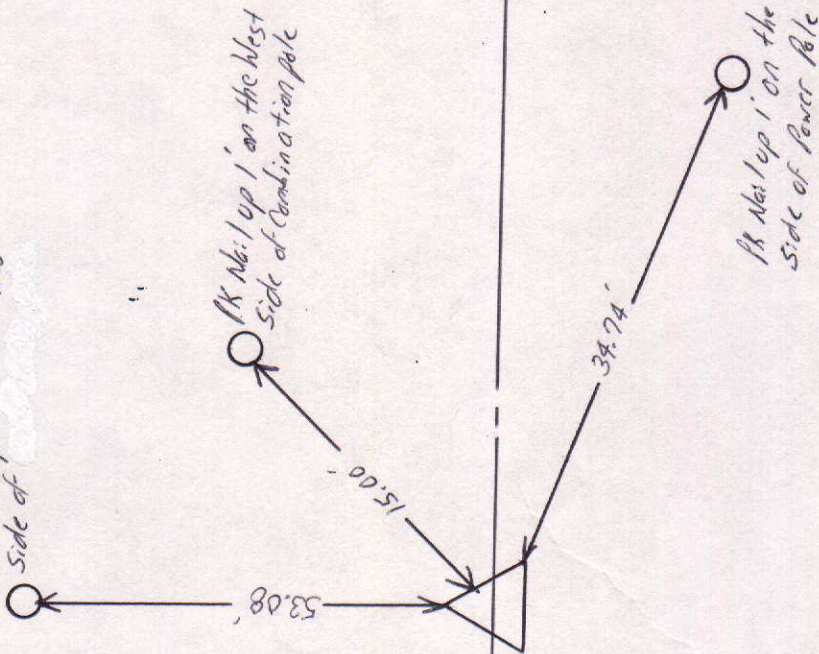

NORTH


SCALE 1" = 40'

SHEET ___ OF ___ SHEETS

Tied by: LL: JB Date: 7/16/95
 Drawn by: BAW Date: 8/15/95
 Checked by: _____ Date: _____

DESCRIPTION OF MONUMENT

Bored hole in stone 2" below surface of asphalt road; 5/8" rebar with INDOT Cap. 32' East of bored hole

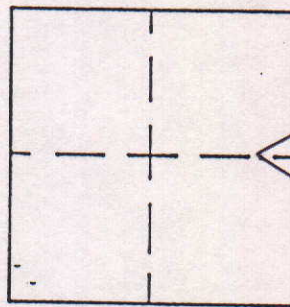

MARKER LOCATION

Approved: _____

Date: _____

COUNTY SURVEYOR

County Road 900 South

COUNTY SURVEYOR'S - SECTION CORNER TIES

SECTION	TOWNSHIP	RANGE	BOOK	PAGE	ELEVATION	UC ZONE	STATE PLANE COORD	LATITUDE	LONGITUDE
29	18N	7E					X= Y=		





SCALE 1" = 40'

SHEET ___ OF ___ SHEETS

Tied by: _____ Date: _____
 Drawn by: BAN Date: 12-7-92
 Checked by: _____ Date: _____

DESCRIPTION OF MONUMENT

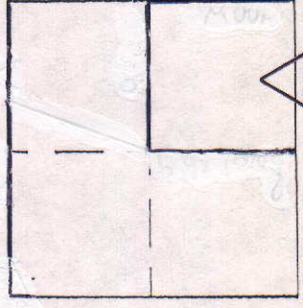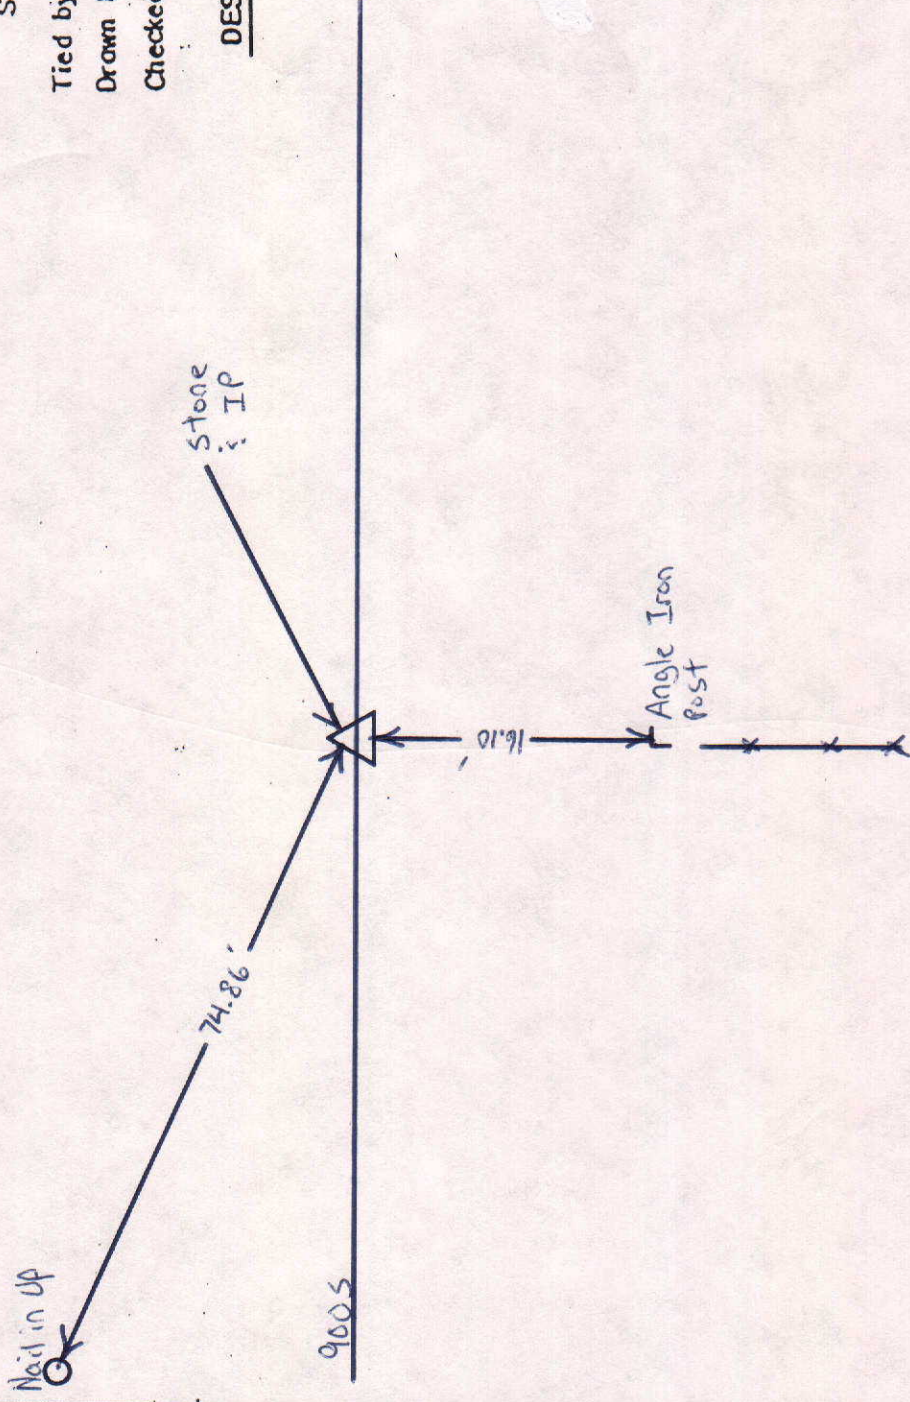

Approved: _____ Date: _____
 COUNTY SURVEYOR