


SEC. 28, TWP. 19N, R.8 E.

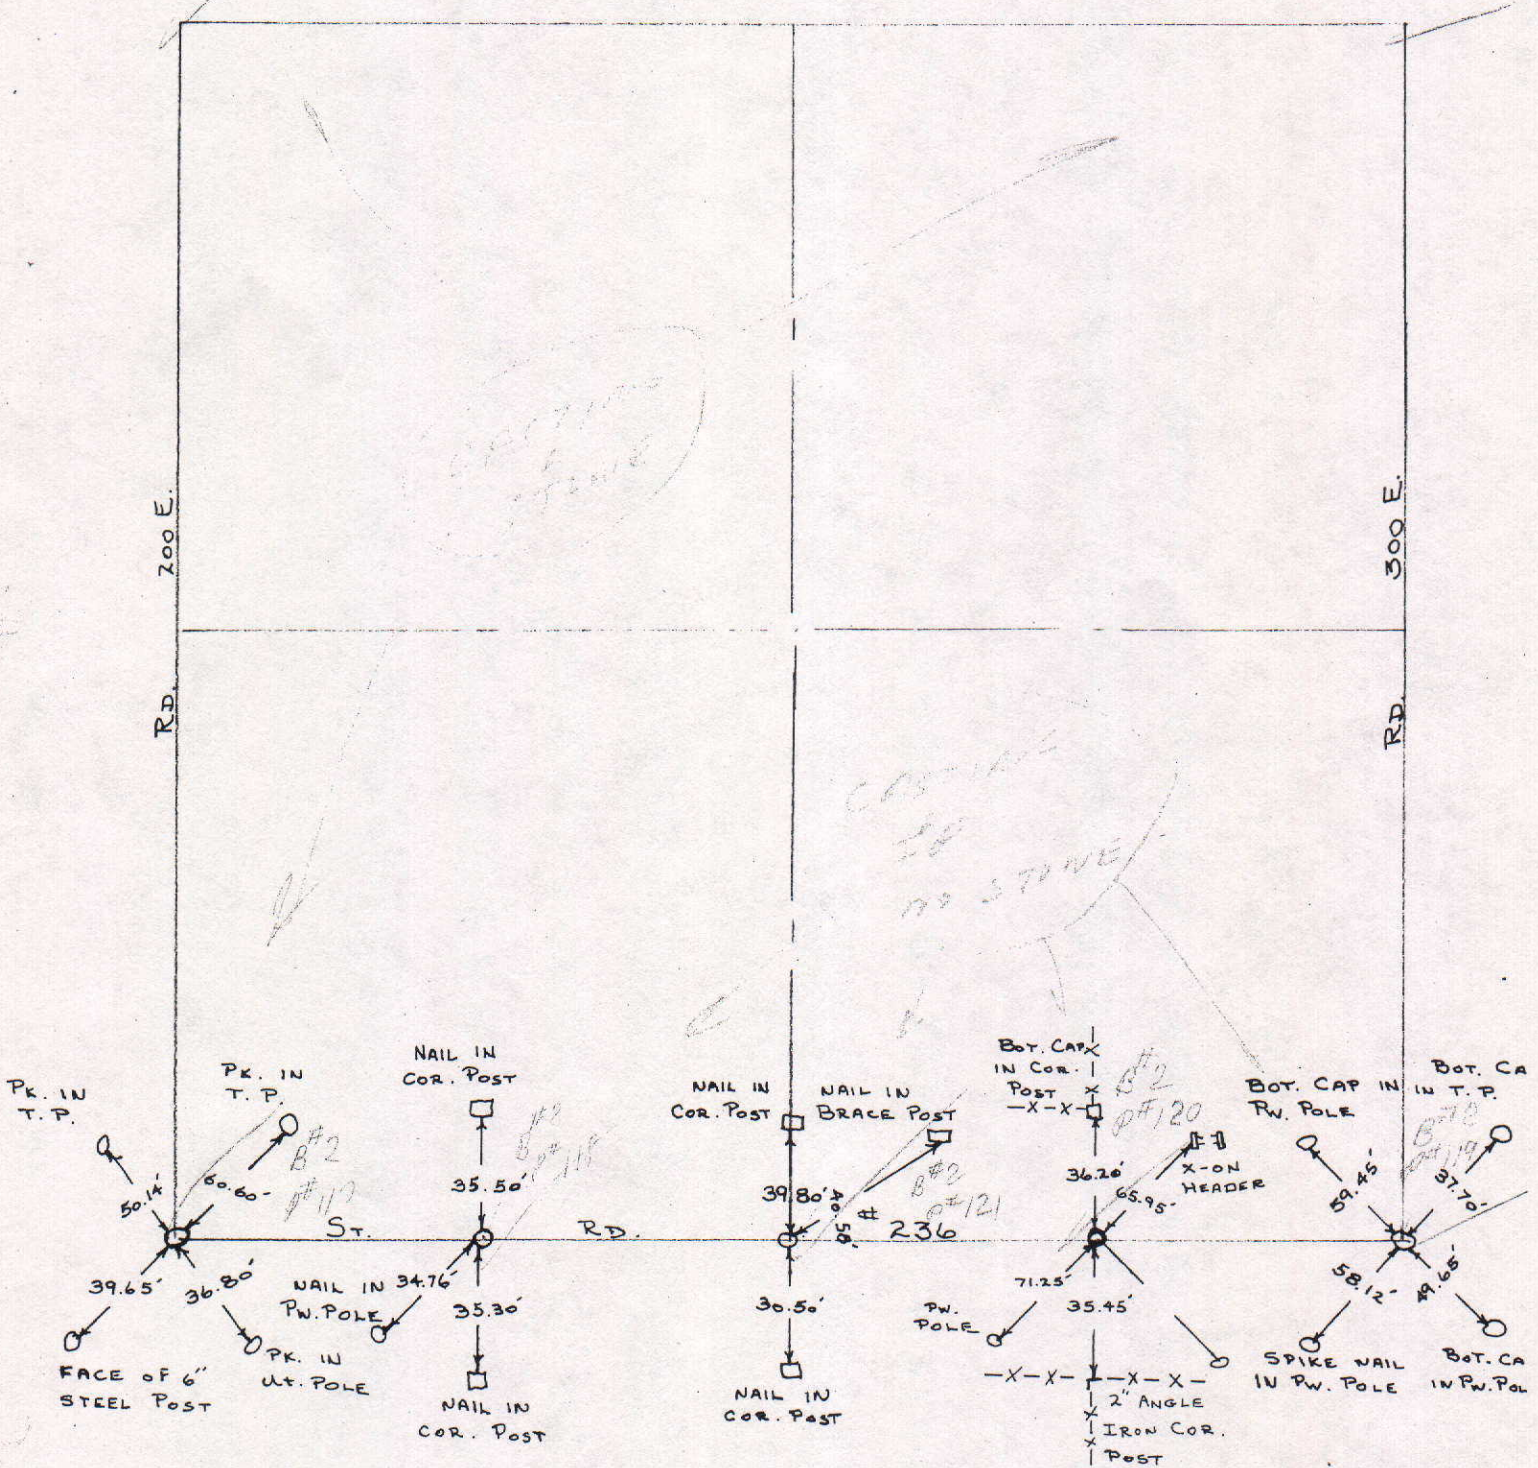

COUNTY SURVEYOR'S - SECTION CORNER TIES

SECTION	TOWNSHIP	RANGE	BOOK	PAGE	ELEVATION	UC ZONE	STATE PLANE COORD	LATITUDE	LONGITUDE
28	19	8					X=	Y=	





P.K. Nail 1' up on
West Side of P.P.

P.K. Nail 1' up on
S.W. Side of P.P.

Tied by: RW/ME Date: 9-6-02
 Drawn by: RW Date: 9-9-02
 Checked by: _____ Date: _____

DESCRIPTION OF MONUMENT
Brass Pin Set in Concrete
flush w/ Asphalt Road

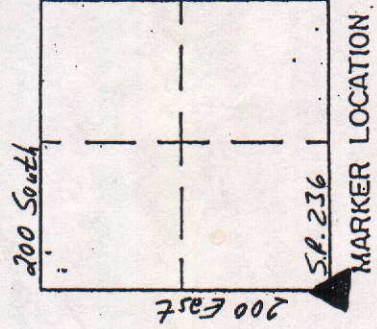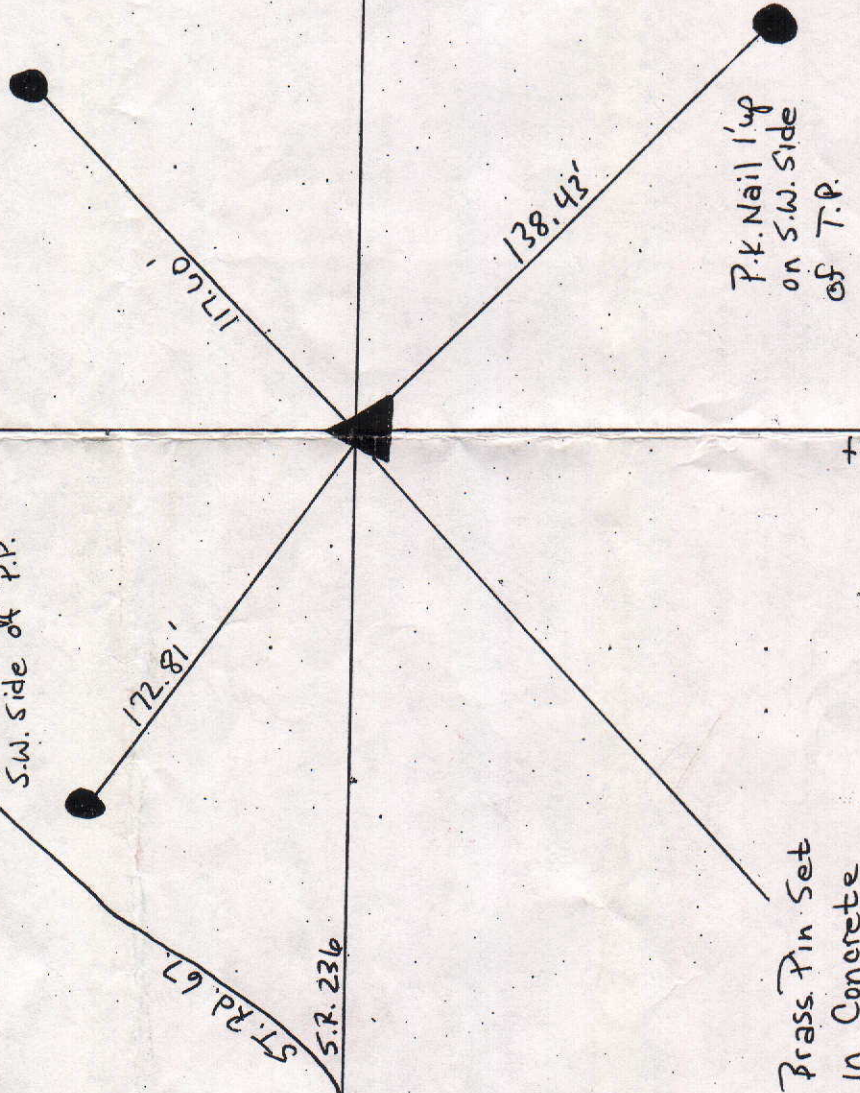

P.K. Nail 1' up
on S.W. Side
of T.P.

Brass Pin Set
in Concrete

Approved: _____

Date: _____

COUNTY SURVEYOR'S - SECTION CORNER TIES

SECTION	TOWNSHIP	RANGE	BOOK	PAGE	ELEVATION	UC ZONE	STATE PLANE COORD	LATITUDE	LONGITUDE
28	19	8					X= Y=		



P.K. Nail 1' up on
West Side of P.P.

P.K. Nail 1' up on
S.W. side of P.P.

172.81'

176.01'

138.43'

ST. Rd. 67


S.R. 236

Brass Pin Set
in Concrete

P.K. Nail 1' up
on S.W. side
of T.P.

DESCRIPTION OF MONUMENT
Brass Pin Set in Concrete
flush w/ Asphalt Road

Tied by: RW/me Date: 9-6-02
Drawn by: RW Date: 9-9-02
Checked by: _____ Date: _____

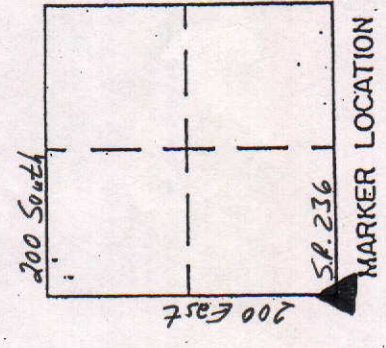


200 East

Approved: _____ Date: _____
COUNTY SURVEYOR

COUNTY SURVEYOR'S - SECTION CORNER TIES

SECTION	TOWNSHIP	RANGE	BOOK	PAGE	ELEVATION	UC ZONE	STATE PLANE COORD	LATITUDE	LONGITUDE
28	19N	8E	5	108			X= Y=		

Pk No. 1 2' up on the Southeast side of Power Pole

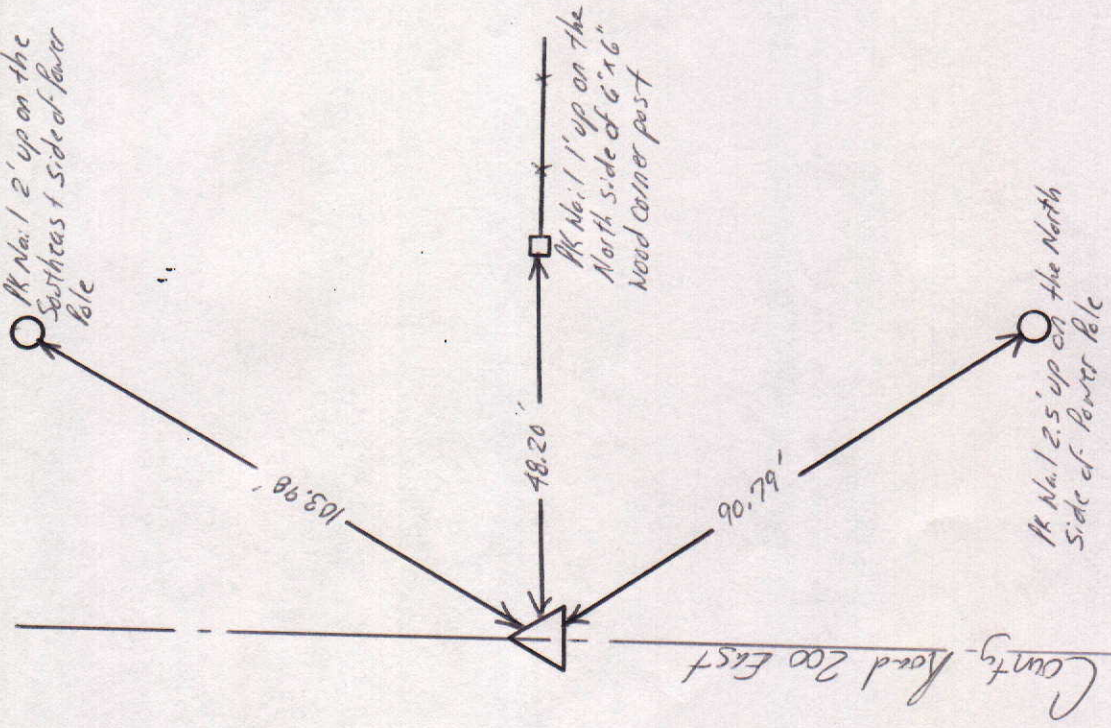

NORTH

SCALE 1" = 40'

SHEET ___ OF ___ SHEETS


Tied by: LP:CG Date: 5/15/95

Drawn by: blm Date: 7/17/95

Checked by: _____ Date: _____

DESCRIPTION OF MONUMENT

Base pin 6" below Road metal Casting flush with surface of asphalt Road

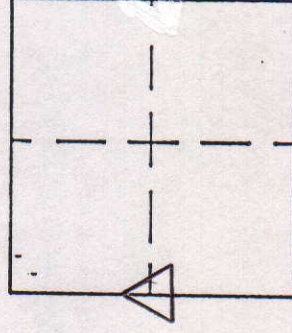

MARKER LOCATION

Approved: _____

Date: _____

COUNTY SURVEYOR

COUNTY SURVEYOR'S - SECTION CORNER TIES

SECTION	TOWNSHIP	RANGE	BOOK	PAGE	ELEVATION	UC ZONE	STATE PLANE COORD	LATITUDE	LONGITUDE
28	19	8					X= Y=		

P.K. Nail 1' up on West Side of Wood Post

P.K. Nail 4' up on East Side of First United Bank, sign post


Brass Pin in Concrete

Tied by: RW/me Date: 9-6-02
 Drawn by: RW Date: 9-9-02
 Checked by: _____ Date: _____

DESCRIPTION OF MONUMENT
Brass Pin Flush w/Surface of Asphalt Road

1/2 MILE East of 200 East

S.R. 236 (S3rd St.)

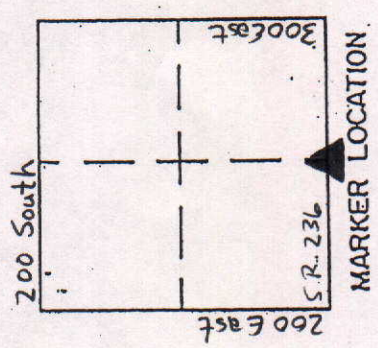

P.K. Nail 1' up on South Side of P.P.

P.K. Nail 1' up on East Side of Wood Post

Approved: _____ Date: _____
 COUNTY SURVEYOR

COUNTY SURVEYOR'S - SECTION CORNER TIES

SECTION	TOWNSHIP	RANGE	BOOK	PAGE	ELEVATION	UC ZONE	STATE PLANE COORD	LATITUDE	LONGITUDE
28	19	8					X=	Y=	

1/4 Mile East of 200 East



P.K. Nail Flush
w/ Asphalt Road



Tied by: RW/TTC Date: 9-6-02
 Drawn by: RW Date: 9-9-02
 Checked by: _____ Date: _____

DESCRIPTION OF MONUMENT
P.K. Nail Flush w/ Surface
of Asphalt Road

S.R. 236 (5300 SE.)

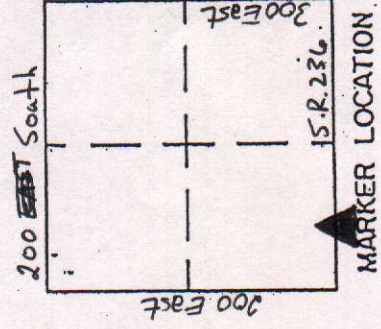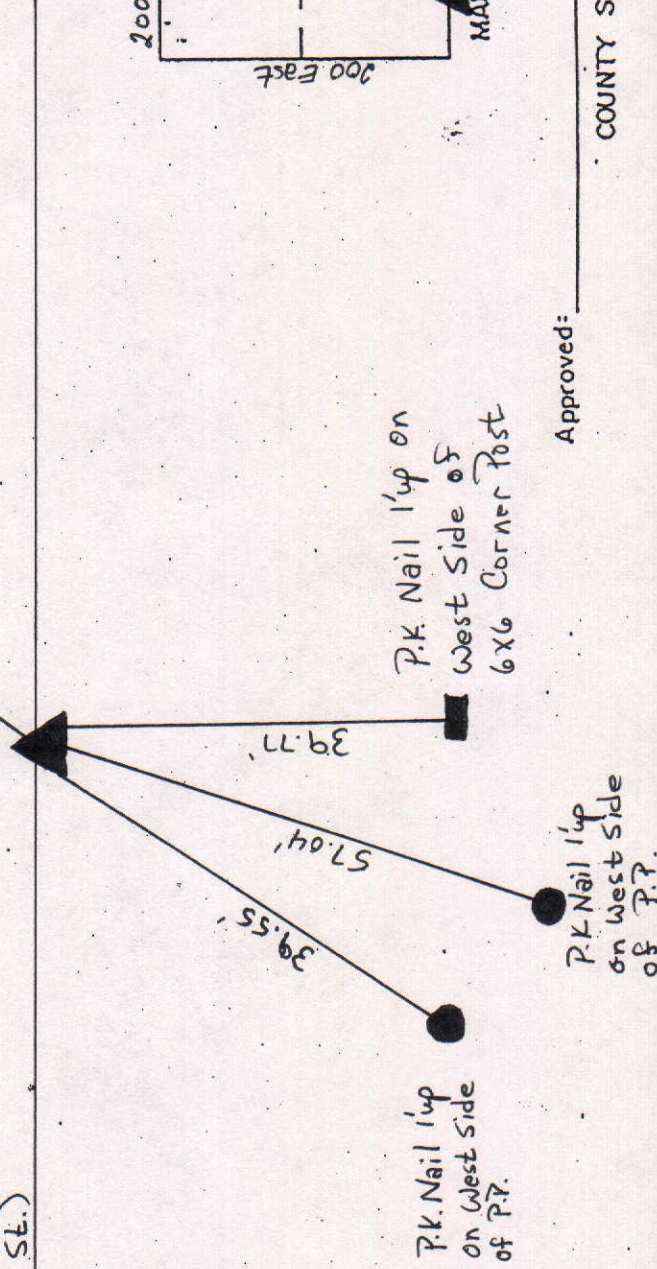

Approved: _____ Date: _____
 COUNTY SURVEYOR

COUNTY SURVEYOR'S - SECTION CORNER TIES

SECTION	TOWNSHIP	RANGE	BOOK	PAGE	ELEVATION	UC ZONE	STATE PLANE COORD	LATITUDE	LONGITUDE
28	19	8					X=	Y=	





NORTH

SCALE 1"=40'

SHEET ___ OF ___ SHEETS

Tied by: _____ Date: _____
 Drawn by: J.S. Date: 9-24-93
 Checked by: _____ Date: _____

DESCRIPTION OF MONUMENT

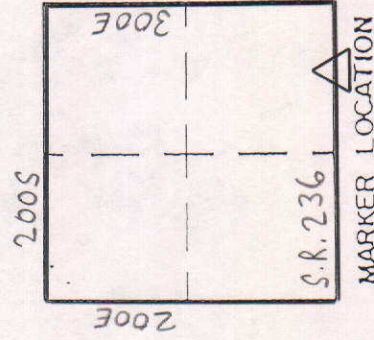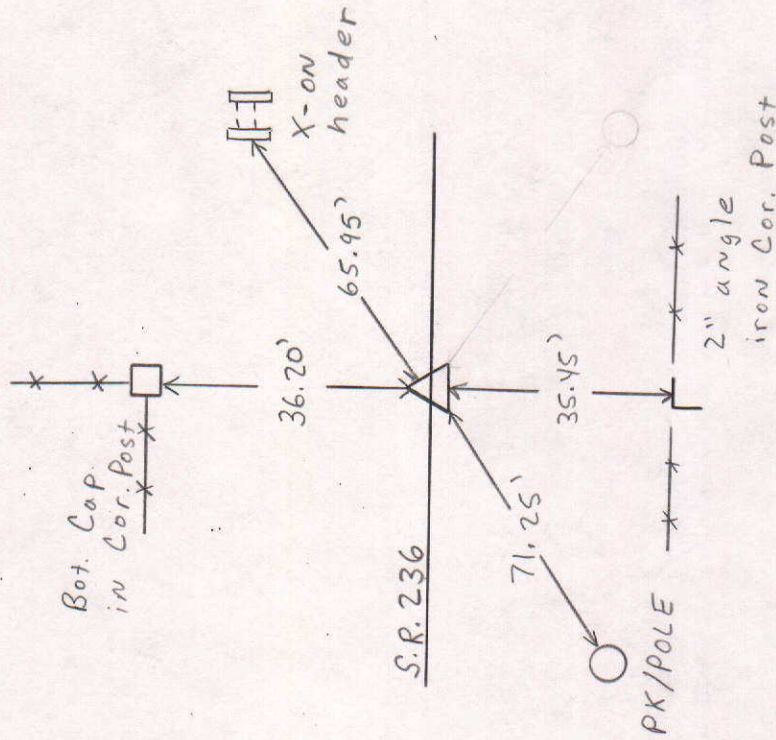

Approved: _____

Date: _____

COUNTY SURVEYOR

COUNTY SURVEYOR'S - SECTION CORNER TIES

SECTION	TOWNSHIP	RANGE	BOOK	PAGE	ELEVATION	UC ZONE	STATE PLANE COORD	LATITUDE	LONGITUDE
28	19N	8E				Nothing	X= 1753348.88 Y= Easting 339996.80		



NORTH

SCALE 1"= 40'



SHEET ___ OF ___ SHEETS

Tied by: Schneider Eng. Date: Dec 4/13/93

Drawn by: BAN Date: 8/21/95

Checked by: _____ Date: _____

DESCRIPTION OF MONUMENT

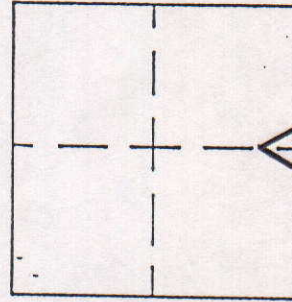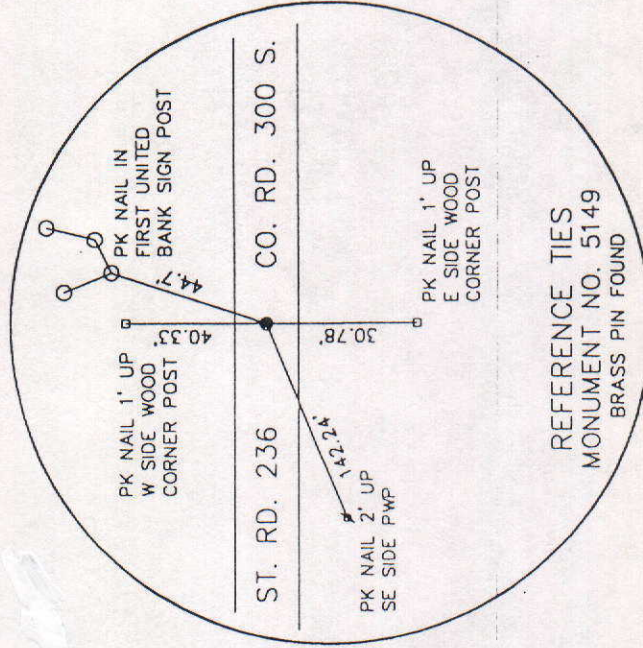

Approved: _____

Date: _____

COUNTY SURVEYOR

COUNTY SURVEYOR'S - SECTION CORNER TIES

SECTION	TOWNSHIP	RANGE	BOOK	PAGE	ELEVATION	UC ZONE	STATE PLANE COORD	LATITUDE	LONGITUDE
28	19N	8E				Nothing	X= 1153310.99 Y= Easting 337329.47		



NORTH

SCALE 1" = 40'



SHEET ___ OF ___ SHEETS

Tied by: Schaefer Eng. Date: Dec. 4/13/93

Drawn by: BAN Date: 8/21/95

Checked by: _____ Date: _____

DESCRIPTION OF MONUMENT

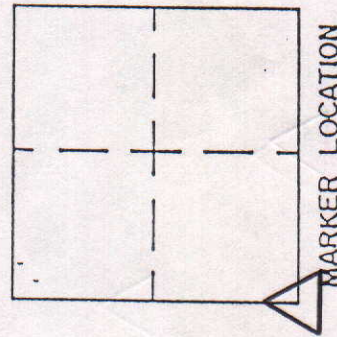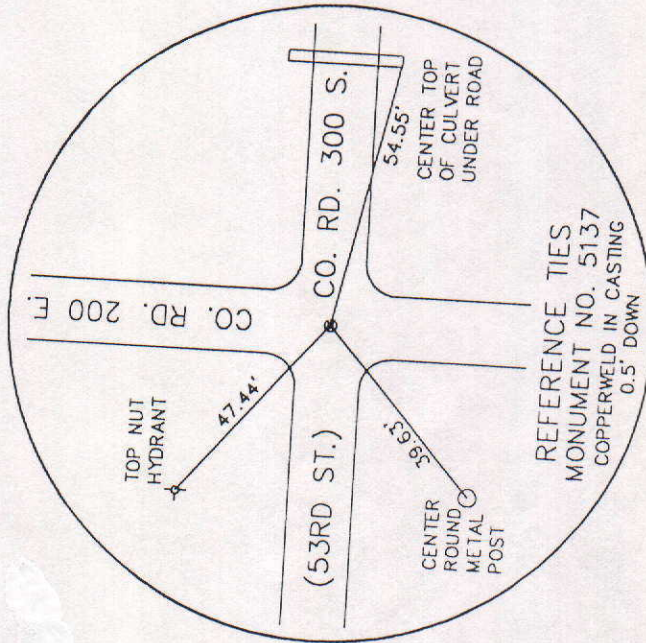

Approved: _____

Date: _____

COUNTY SURVEYOR

COUNTY SURVEYOR'S - SECTION CORNER TIES

SECTION	TOWNSHIP	RANGE	BOOK	PAGE	ELEVATION	UC ZONE	STATE PLANE COORD	LATITUDE	LONGITUDE
28	19	8					X=	Y=	





NORTH

SCALE 1" = 40'

SHEET ___ OF ___ SHEETS

Tied by: _____ Date: _____
 Drawn by: J.S. Date: 9-24-93
 Checked by: _____ Date: _____

DESCRIPTION OF MONUMENT

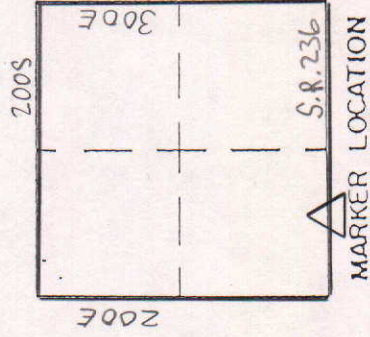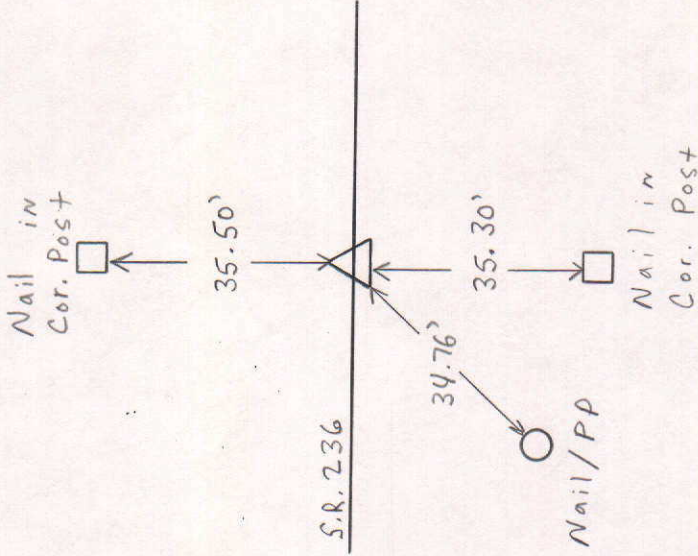

Approved: _____

Date: _____

COUNTY SURVEYOR

COUNTY SURVEYOR'S - SECTION CORNER TIES

SECTION	TOWNSHIP	RANGE	BOOK	PAGE	ELEVATION	UC ZONE	STATE PLANE COORD	LATITUDE	LONGITUDE
28	19	8					X=	Y=	



P.K. Nail thru Bottle Cap
1' up on East Side of 6x6 Post



1/4 MILE WEST OF 300 East

P.K. Nail 1' up
on S.E. Side
of P.P.

Tied by: Rwlmc Date: 9/6/02
Drawn by: RW Date: 9/9/02
Checked by: _____ Date: _____

DESCRIPTION OF MONUMENT

P.K. NAIL SET FLUSH WITH
Asphalt Road

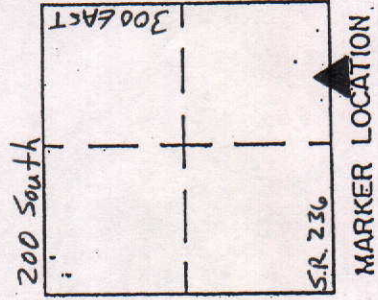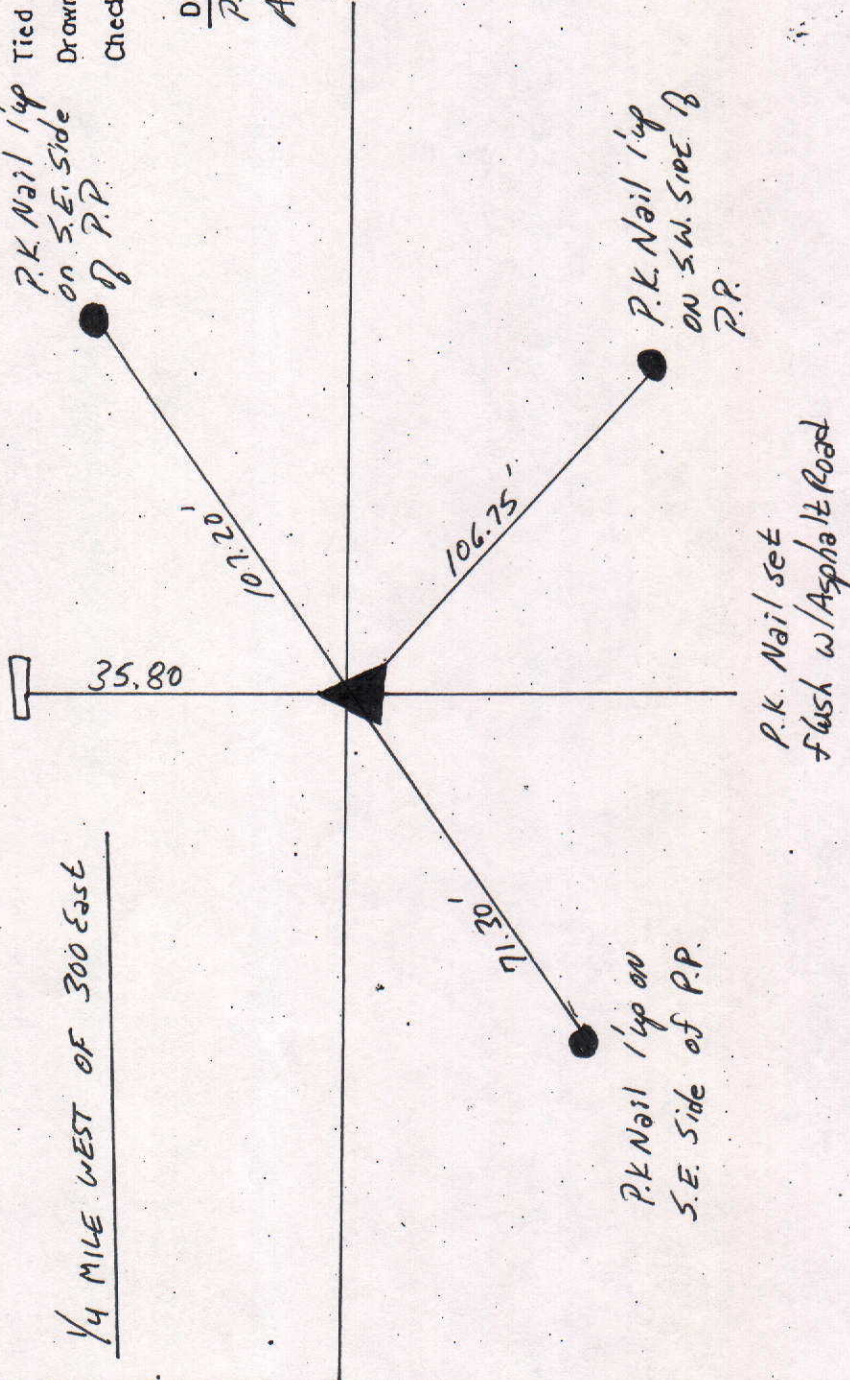

Approved: _____

COUNTY SURVEYOR

Date: _____