


SEC.30, TWP.21N., R.8E.

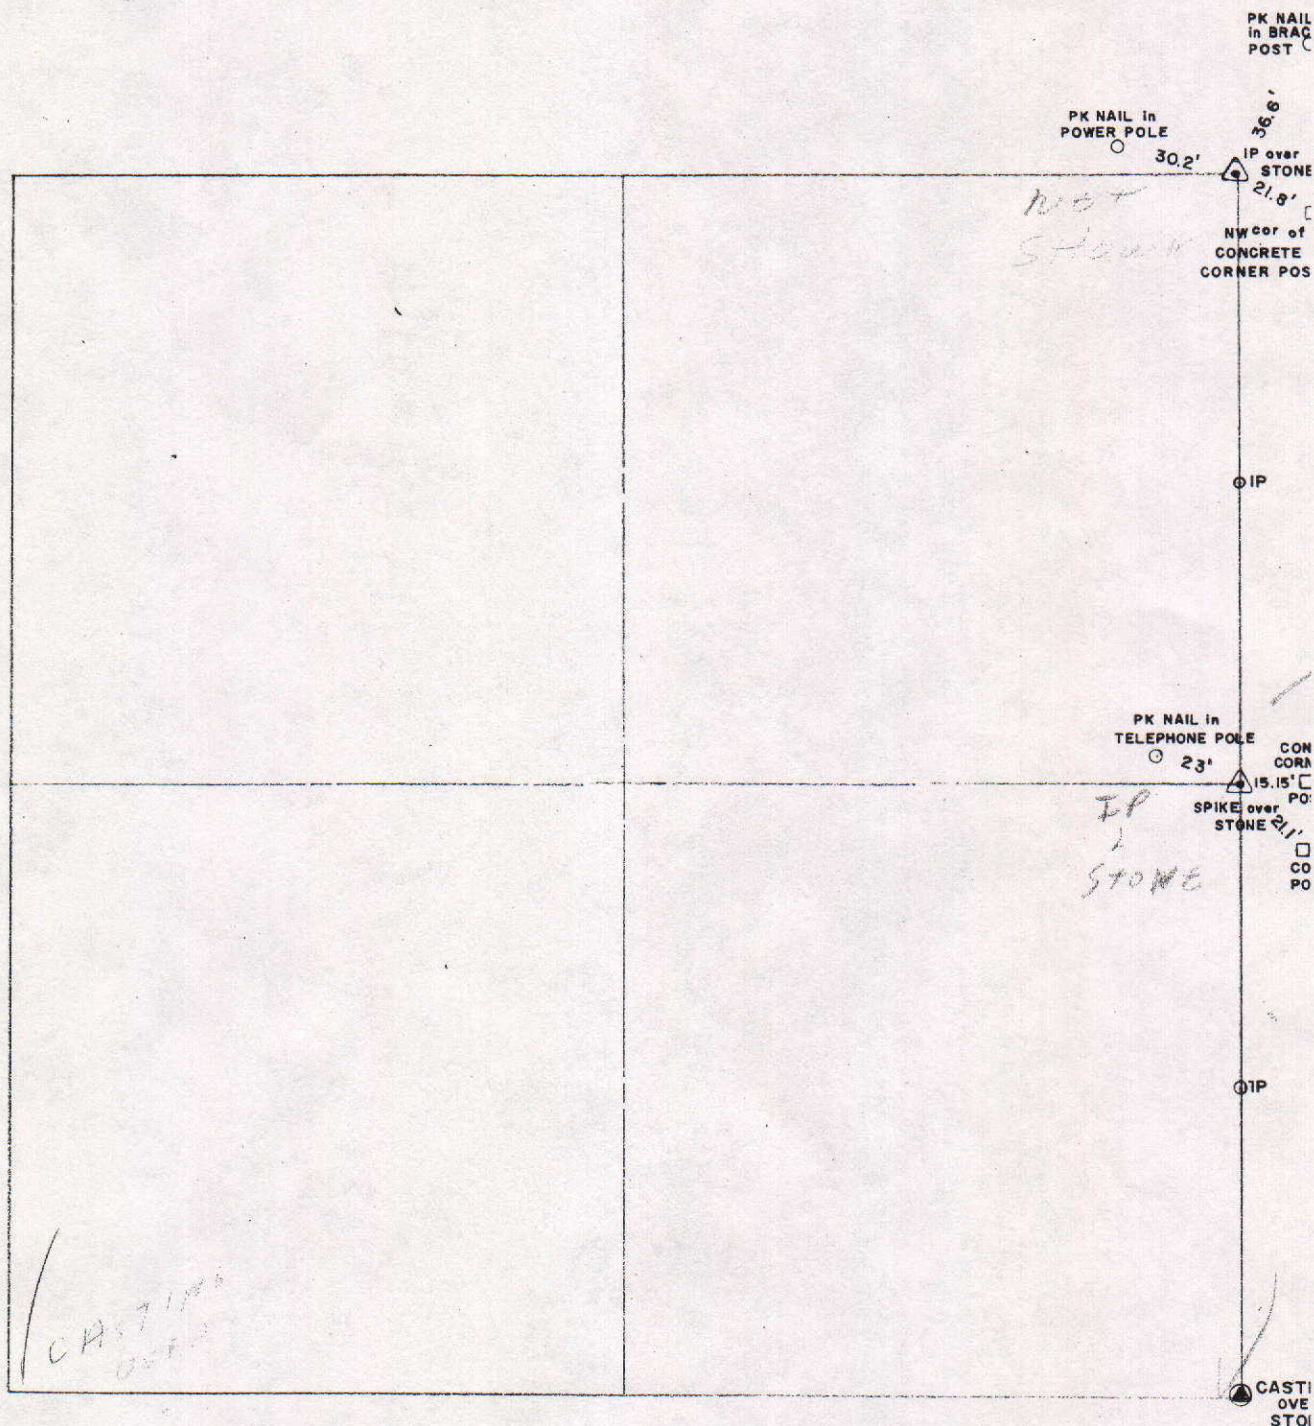

COUNTY SURVEYOR'S - SECTION CORNER TIES

SECTION	TOWNSHIP	RANGE	BOOK	PAGE	ELEVATION	UC ZONE	STATE PLANE COORD	LATITUDE	LONGITUDE
30	21N	8E	8	15A			X=	Y=	

Up 1.5' on the Southeast corner of concrete foundation of Red Barn

PK No. 1 3.5' up on the South side of Power Pole



NORTH

SCALE 1" = 40'

SHEET ___ OF ___ SHEETS



Tied by: LP:JB Date: 7/24/95

Drawn by: BAJ Date: 8/22/95

Checked by: _____ Date: _____

DESCRIPTION OF MONUMENT

Chiseled "x" in stone .2' below surface of natural ground

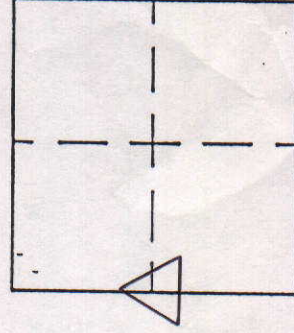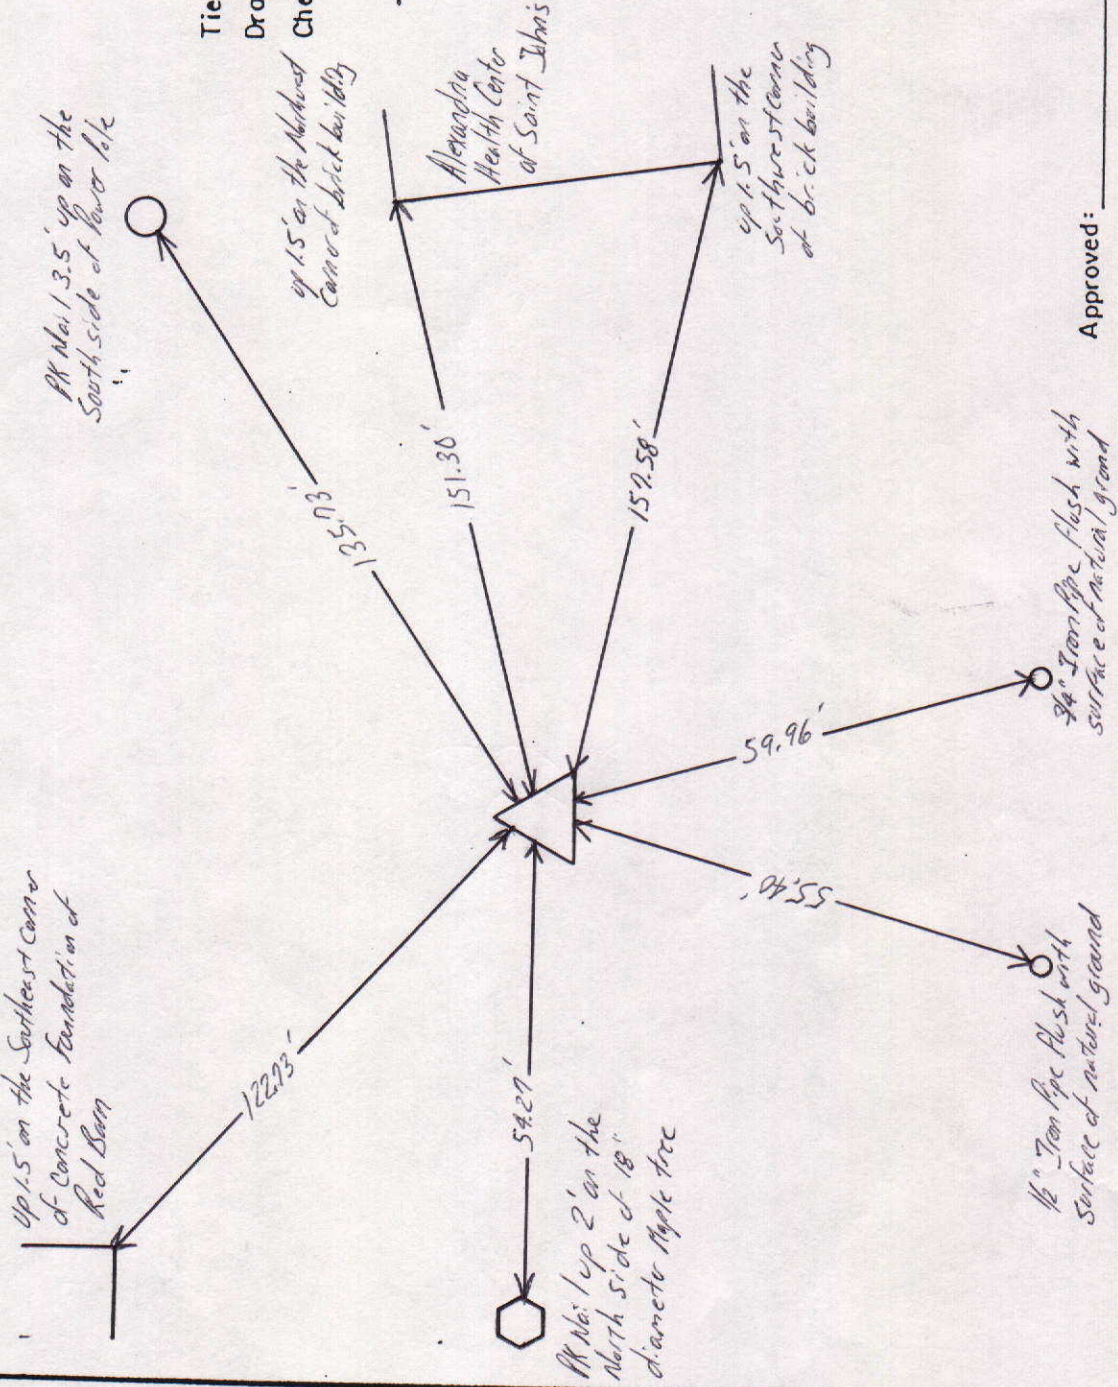

MARKER LOCATION

Approved: _____

Date: _____

COUNTY SURVEYOR

COUNTY SURVEYOR'S - SECTION CORNER TIES									
SECTION	TOWNSHIP	RANGE	BOOK	PAGE	ELEVATION	US ZONE	STATE PLANE COORD	LATITUDE	LONGITUDE
30	21	8				X			

Diagram:

Metadata:

Traced by: Good Date: 2-9-93

Drawn by: BAW Date: 2-9-93

Checked by: BAW Date: 2-9-93

DESCRIPTION OF MONUMENT

Marker Location:

Handwritten Notes:

3/4" IR. FOUND
 BY RAYL SURVEYING
 & ENGINEERING
 5-9-00

14.5 - Good

15.51 - NONE

NONE

Approved: _____

COUNTY SURVEYOR

Date: _____



COUNTY SURVEYOR'S - SECTION CORNER TIES

SECTION	TOWNSHIP	RANGE	BOOK	PAGE	ELEVATION	UC ZONE	STATE PLANE COORD	LATITUDE	LONGITUDE
30	21	8					X=	Y=	



 NORTH
 SCALE 1" = 40'
 SHEET ___ OF ___ SHEETS

Tied by: _____ Date: _____
 Drawn by: BAN Date: 2-9-93
 Checked by: _____ Date: _____

DESCRIPTION OF MONUMENT

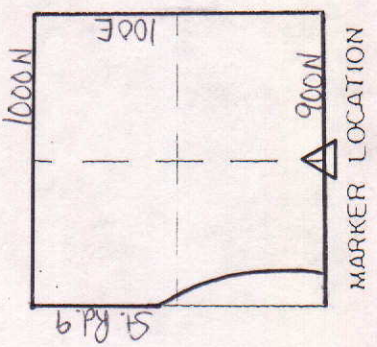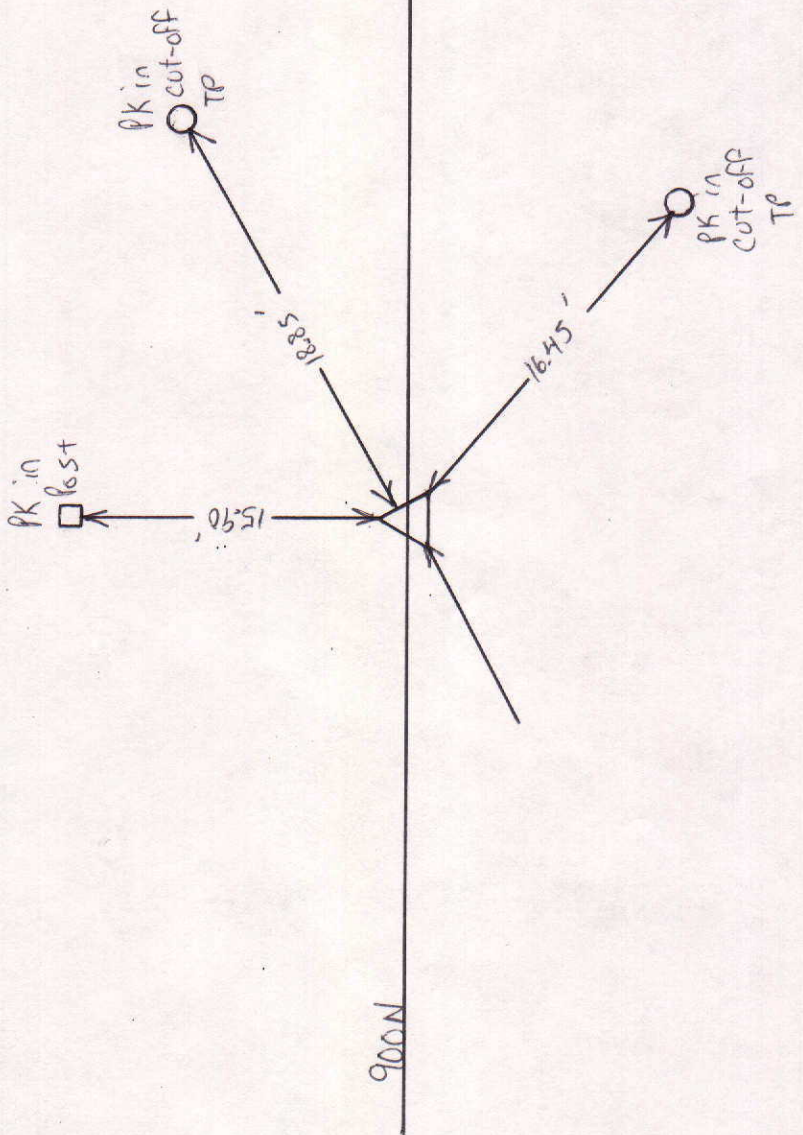

Approved: _____ Date: _____
 COUNTY SURVEYOR

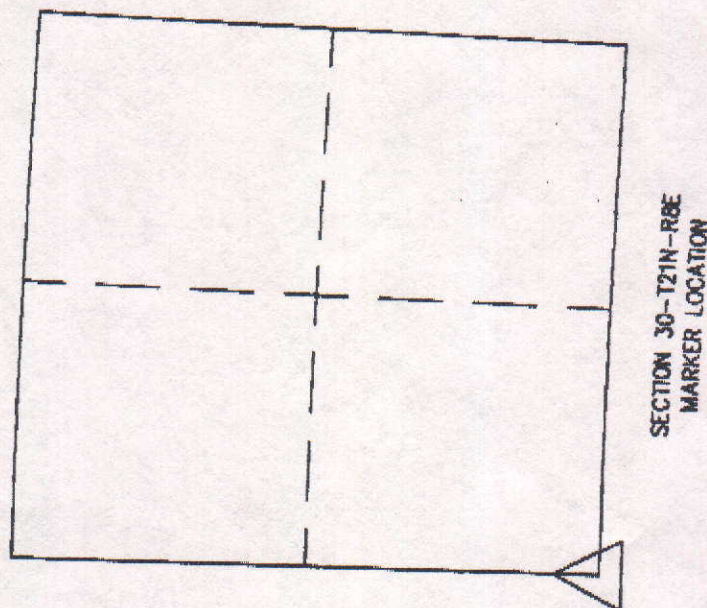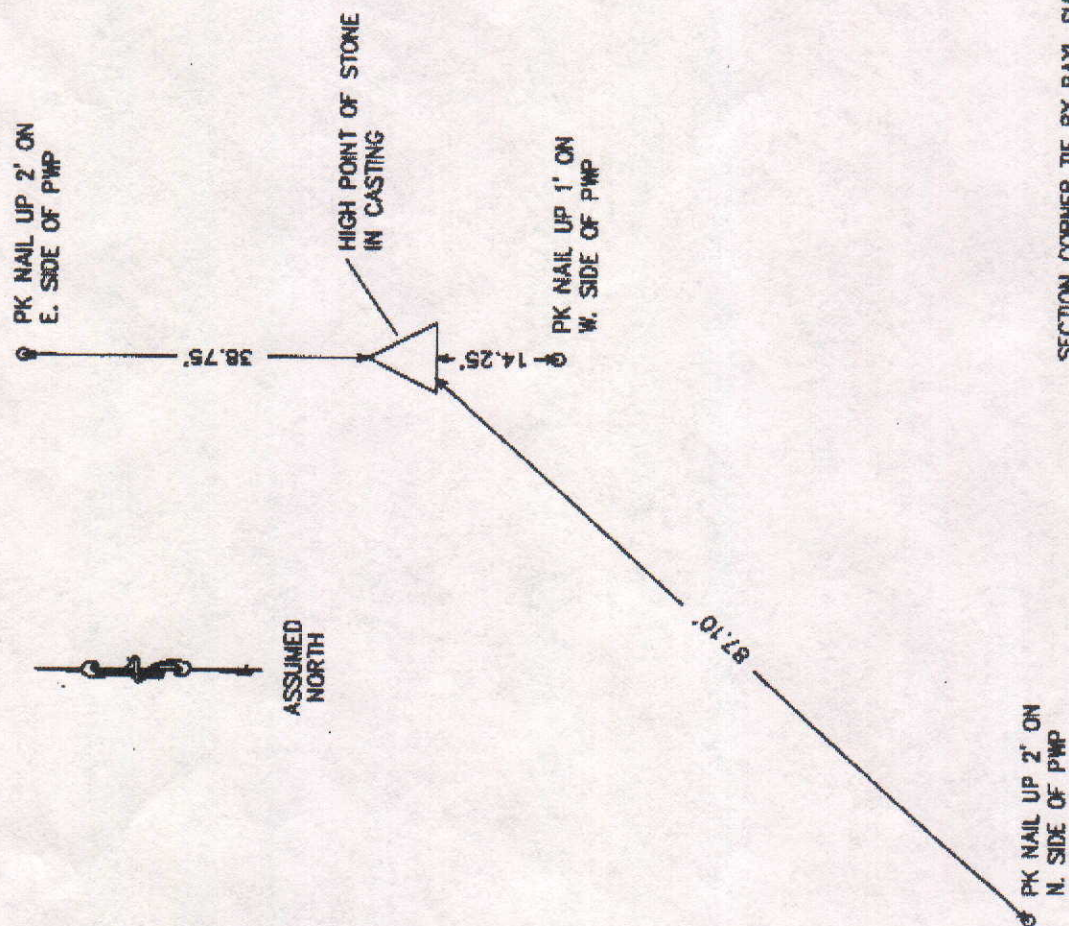

SECTION CORNER TIE BY RAYL SURVEYING & ENGINEERING, INC.
F.B. #167, P. 39
DATE OF FIELD WORK: MAY 9, 2000