



SEC. II, TWP. 19N, R.6E.

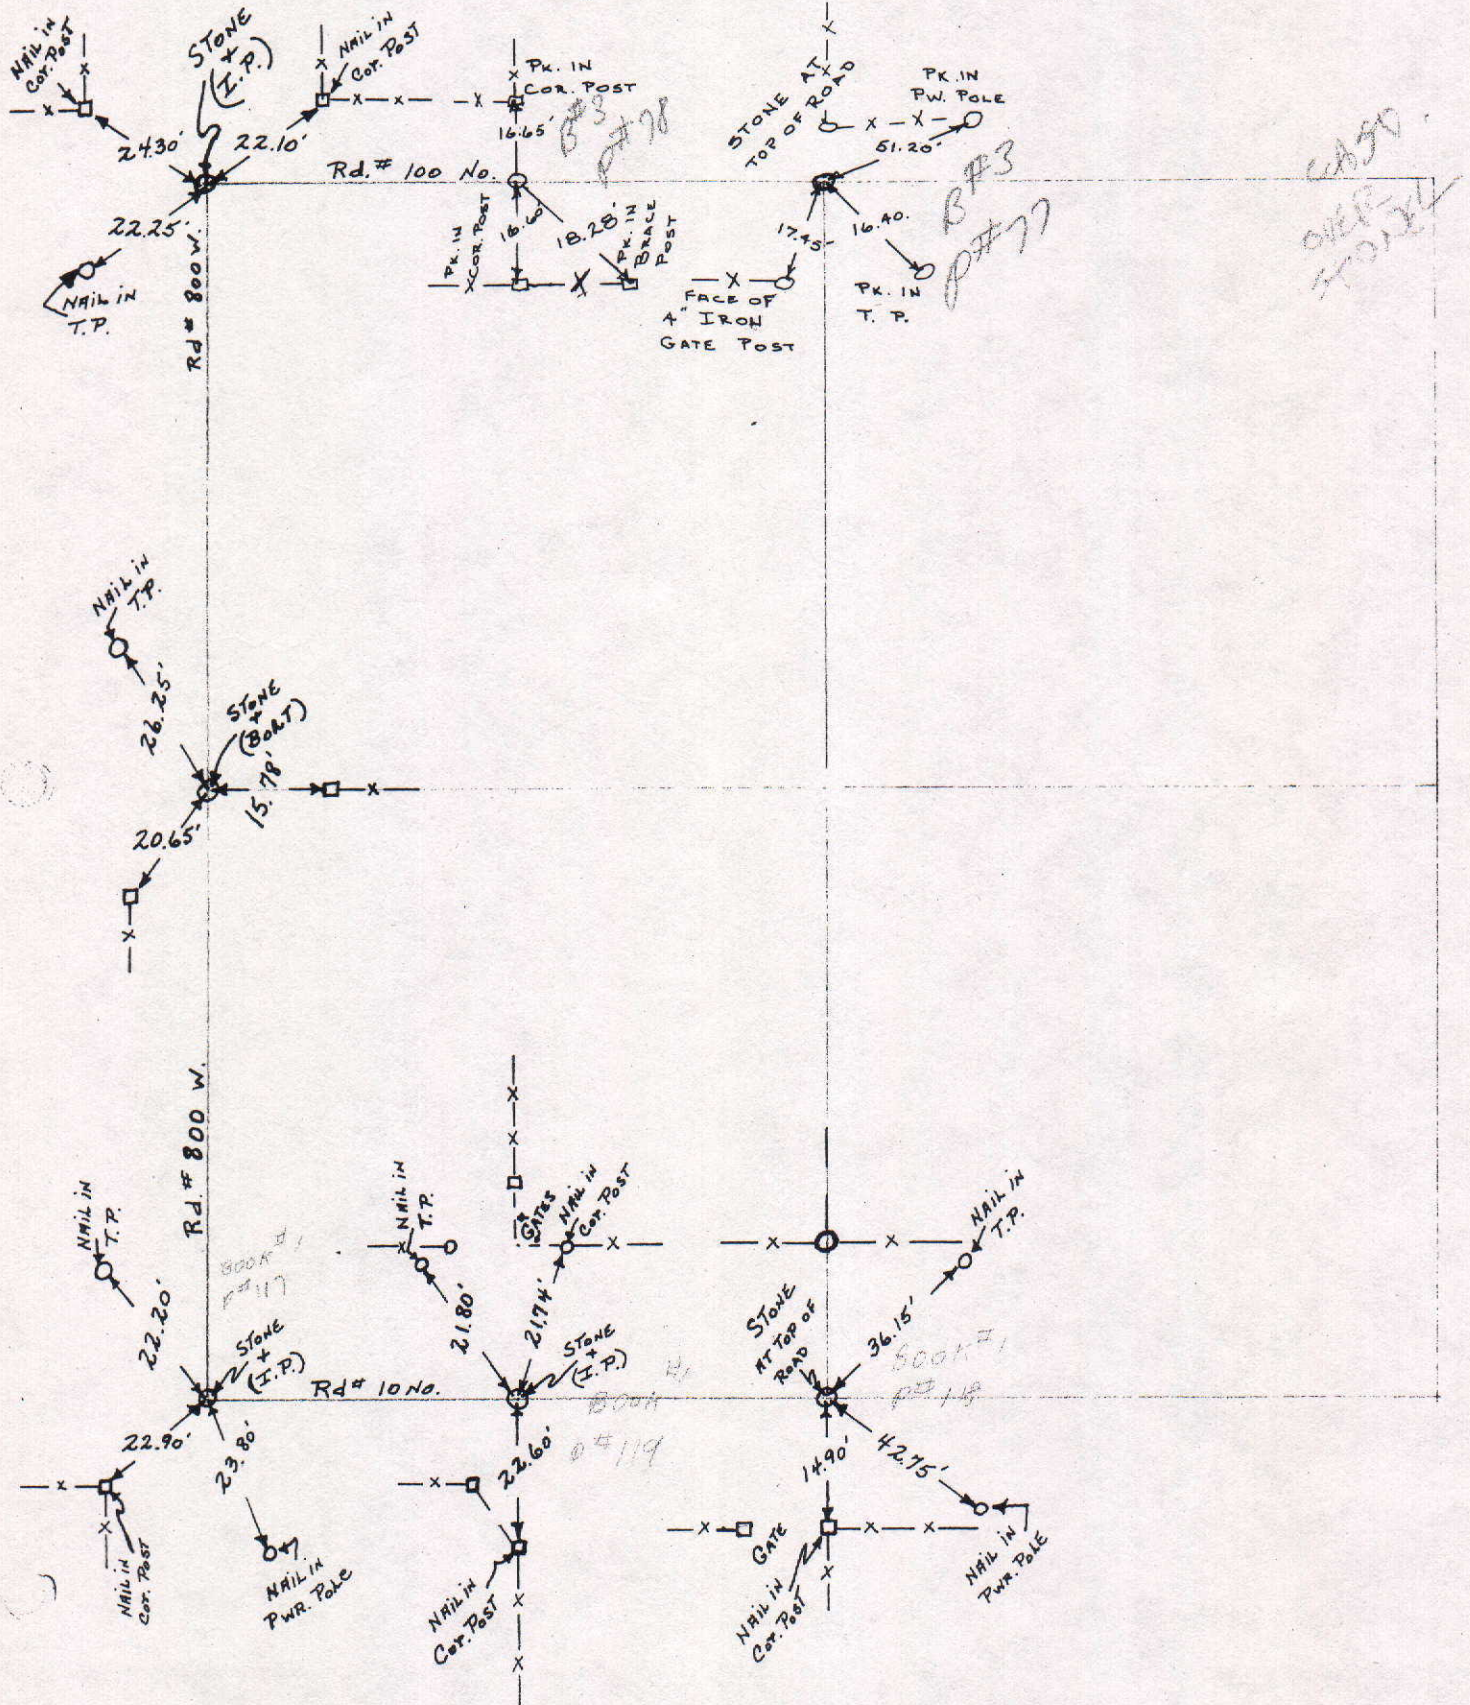


COUNTY SURVEYOR'S - SECTION CORNER TIES

SECTION	TOWNSHIP	RANGE	BOOK	PAGE	ELEVATION	UC ZONE STATE PLANE COORD		LATITUDE	LONGITUDE
11	19N	6E	13	48		X =	Y =		

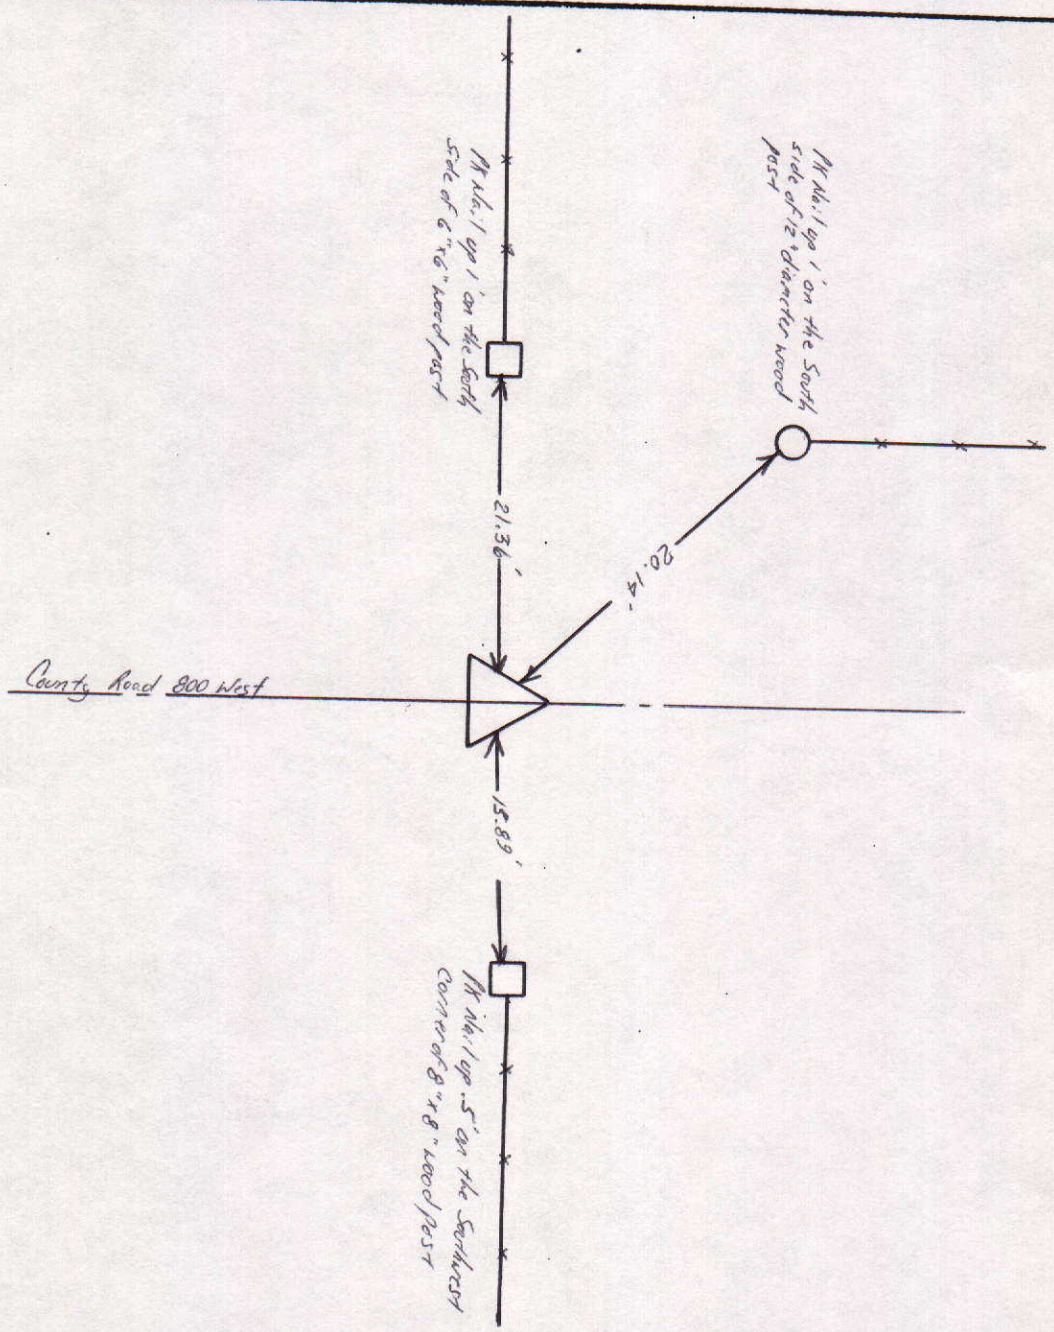

Tied by: L.H.N. Date: 9/11/95
Drawn by: B.N. Date: 10/30/95
Checked by: _____ Date: _____

DESCRIPTION OF MONUMENT
1/4 Sec 1 Flash with surface of asphalt Road

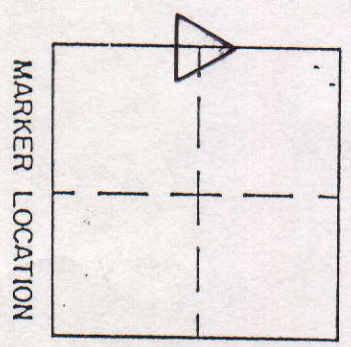

Approved: _____ Date: _____
COUNTY SURVEYOR

COUNTY SURVEYOR'S - SECTION CORNER TIES



SECTION	TOWNSHIP	RANGE	BOOK	PAGE	ELEVATION	UC ZONE	STATE PLANE COORD	LATITUDE	LONGITUDE
11	19N	6E	12	118		X=	Y=		



Tied by: LP JB Date: 8/25/95
 Drawn by: BAM Date: 10/8/95
 Checked by: _____ Date: _____


DESCRIPTION OF MONUMENT

Pk Nail flush with surface of asphalt road

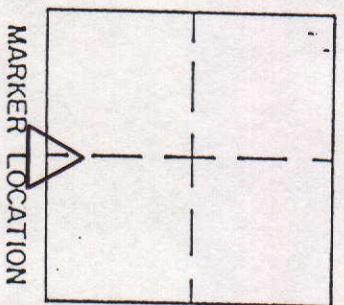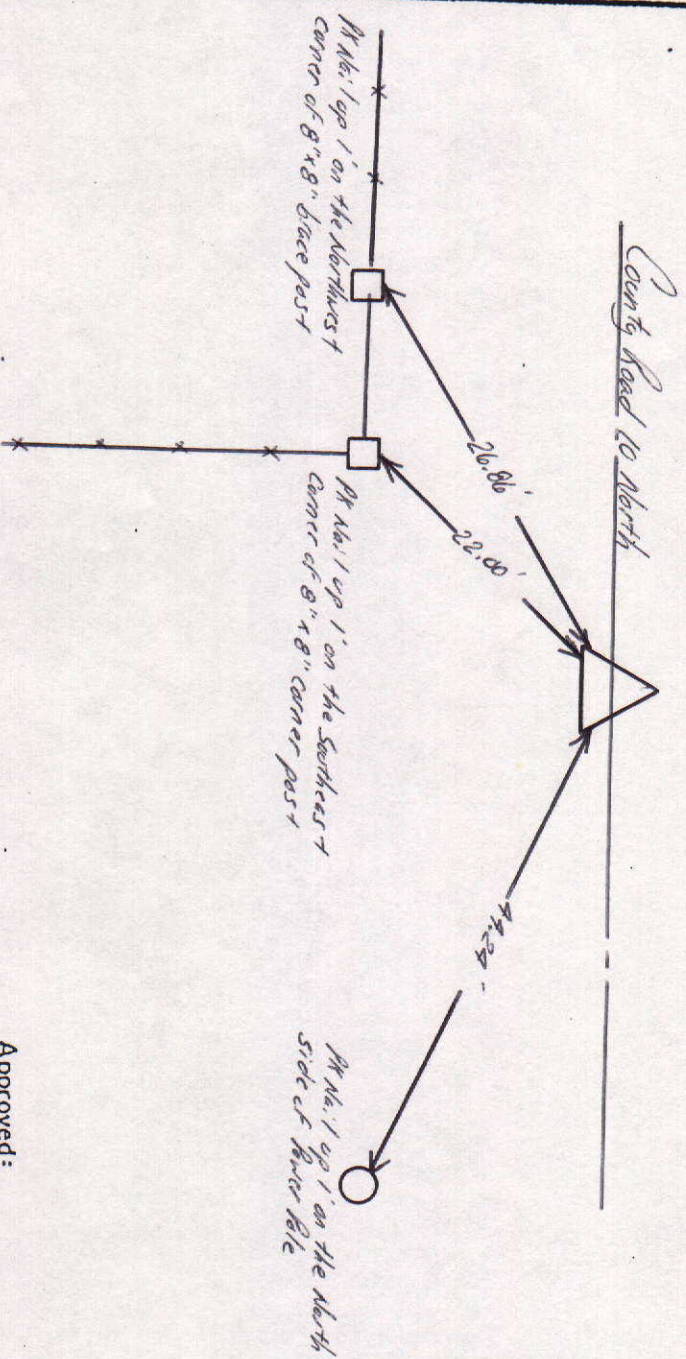

Approved: _____ Date: _____
 COUNTY SURVEYOR

COUNTY SURVEYOR'S - SECTION CORNER TIES									
SECTION	TOWNSHIP	RANGE	BOOK	PAGE	ELEVATION	UC ZONE STATE PLANE COORD		LATITUDE	LONGITUDE
11	19	6				X =	Y =		

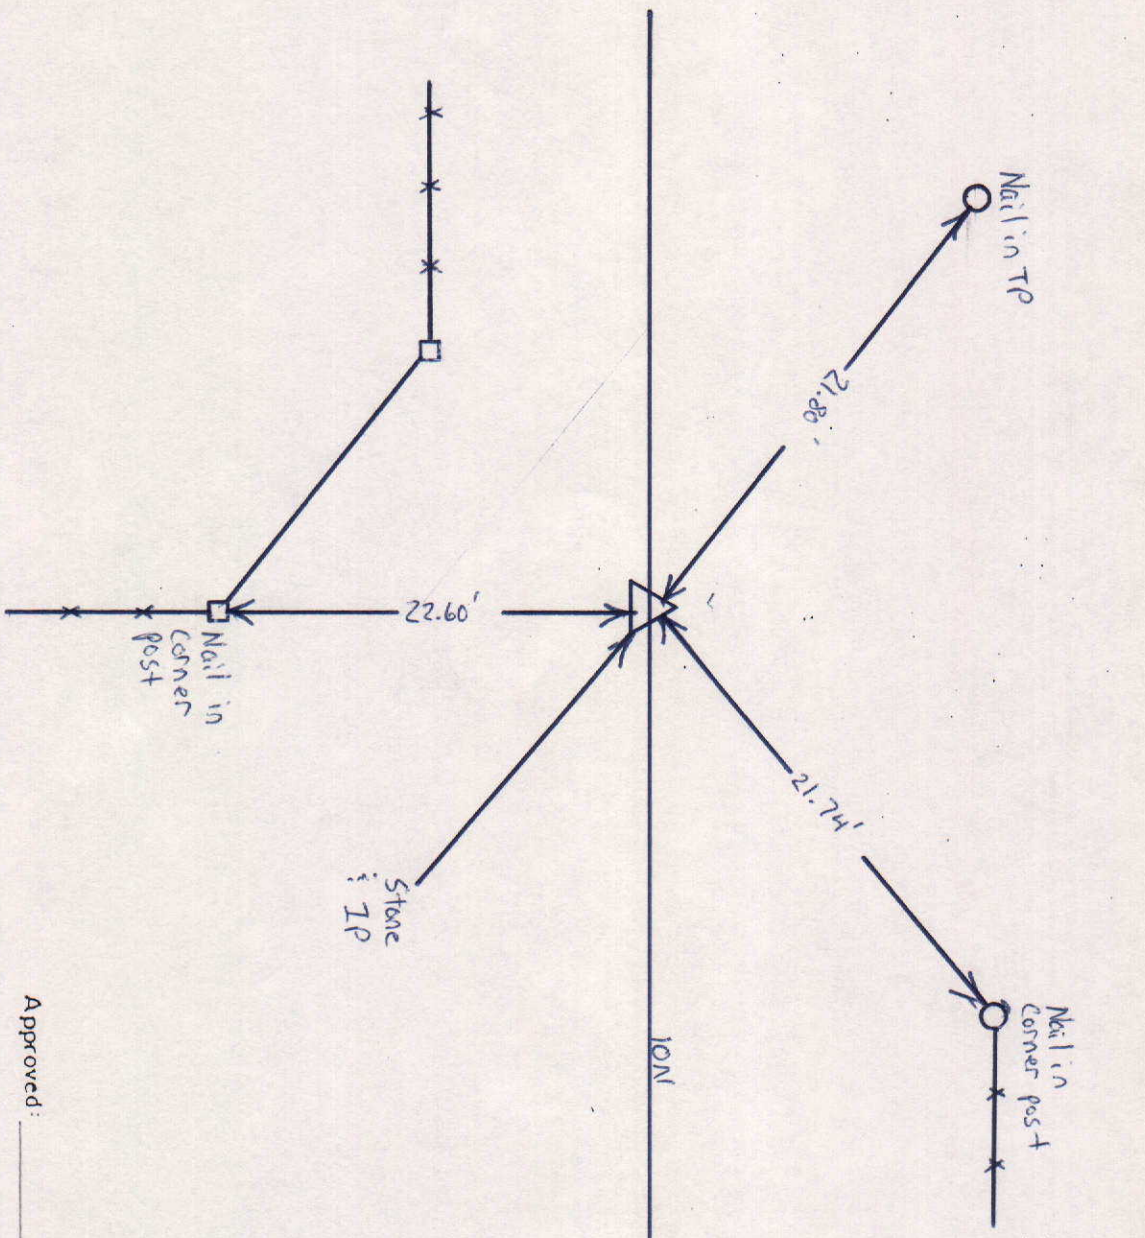

NORTH
SCALE 1" = 40'


SHEET ___ OF ___ SHEETS

Tied by: _____ Date: _____

Drawn by: BAN Date: 12-1-92

Checked by: _____ Date: _____

DESCRIPTION OF MONUMENT

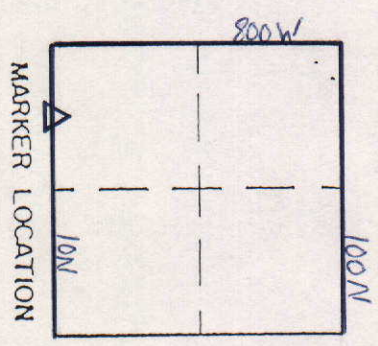


Approved: _____ Date: _____

COUNTY SURVEYOR


COUNTY SURVEYOR'S - SECTION CORNER TIES

SECTION	TOWNSHIP	RANGE	BOOK	PAGE	ELEVATION	UC ZONE	STATE PLANE COORD	LONGITUDE
11	19N	6E	12	98		X=	Y=	

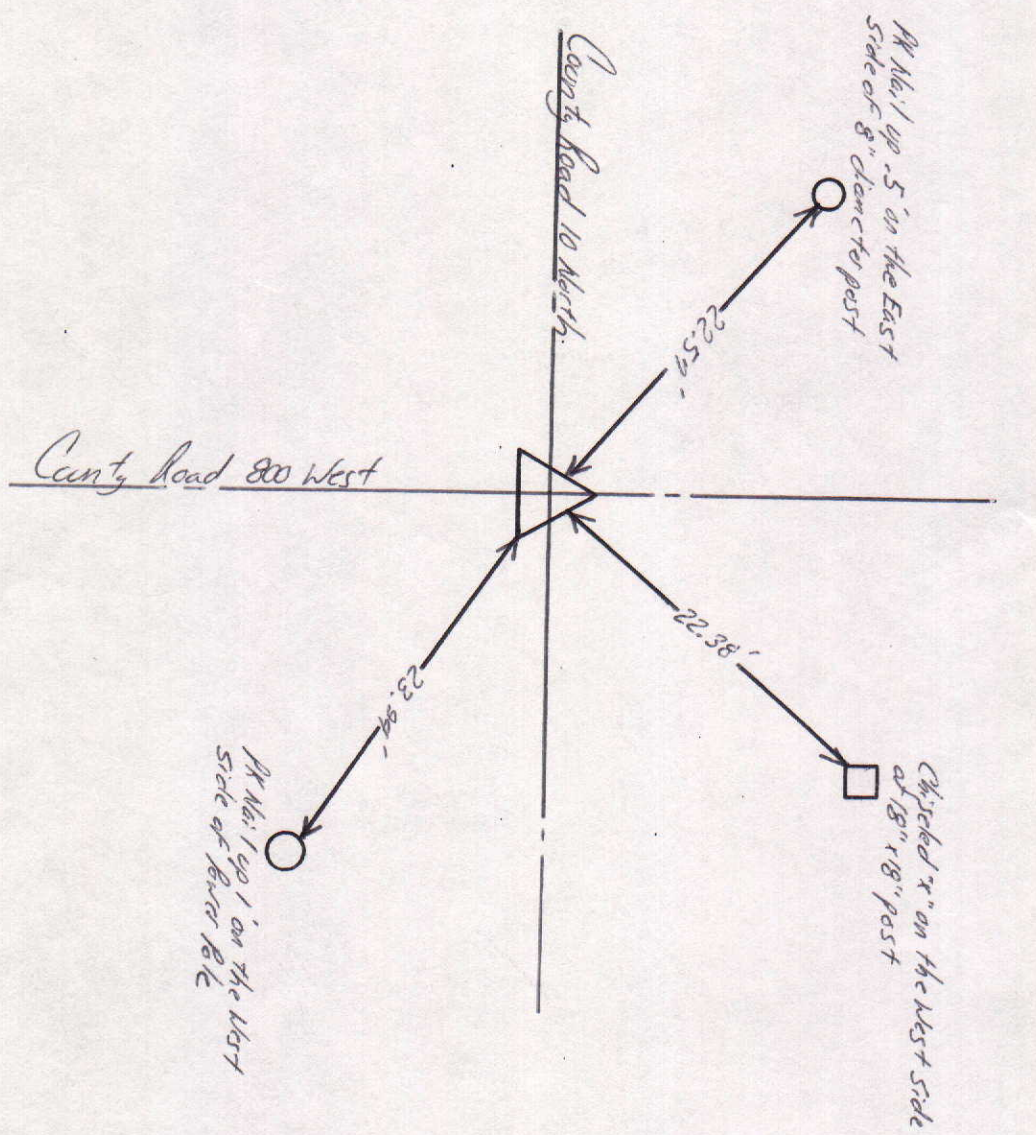

Tied by: LP: JB Date: 8/25/95
 Drawn by: BAN Date: 10/19/95
 Checked by: _____ Date: _____

DESCRIPTION OF MONUMENT
3/4" Iron Pipe flush with surface of asphalt Road

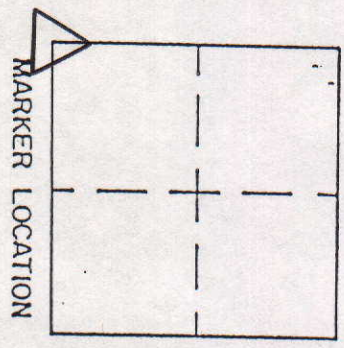

Approved: _____ Date: _____
 COUNTY SURVEYOR