

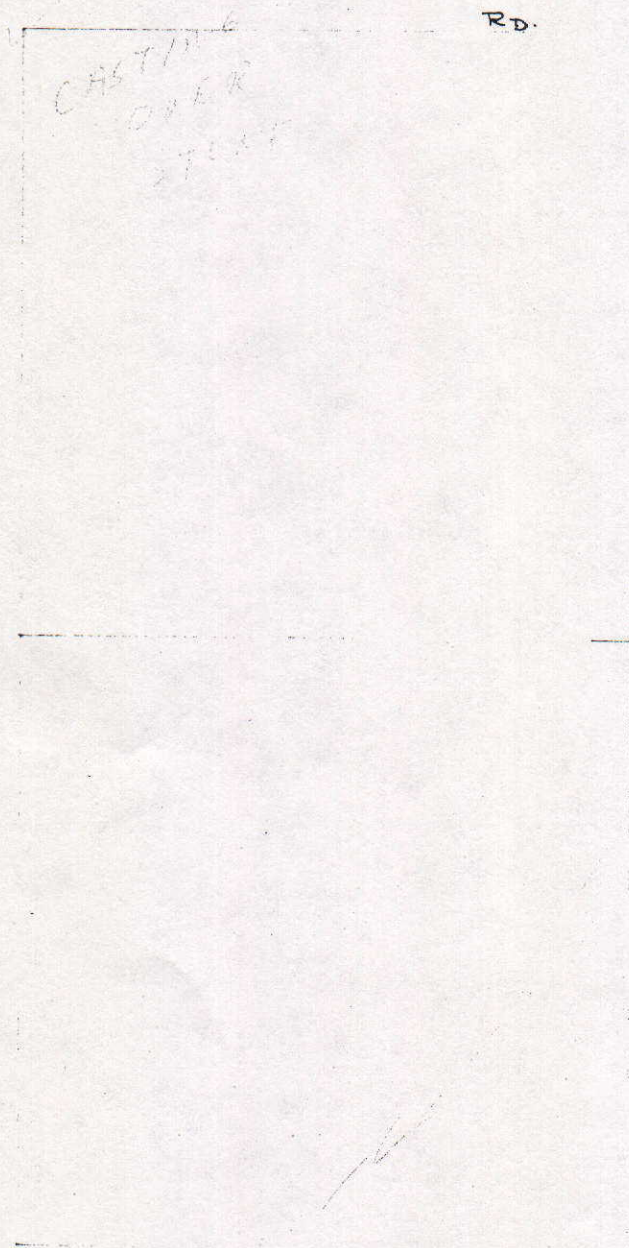


SEC. 16, TWP. 20N, R.8E.

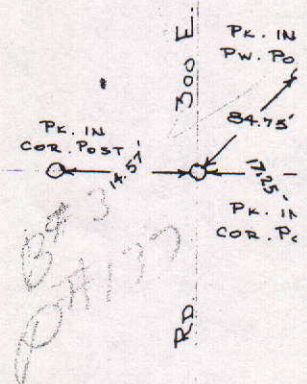

RD.

600 N.

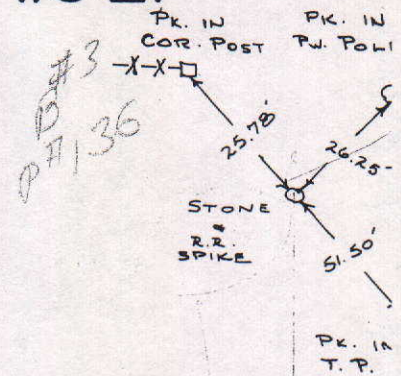

COUNTY SURVEYOR'S - SECTION CORNER TIES


SECTION	TOWNSHIP	RANGE	BOOK	PAGE	ELEVATION	UC ZONE	STATE PLANE COORD	LATITUDE	LONGITUDE
16	20	8					X= Y=		



P.K. Nail flush w/Asphalt Road

Tied by: RW/MC Date: 9-3-02
 Drawn by: RW Date: 9-3-02
 Checked by: _____ Date: _____

DESCRIPTION OF MONUMENT
P.K. Nail Flush w/Asphalt Road

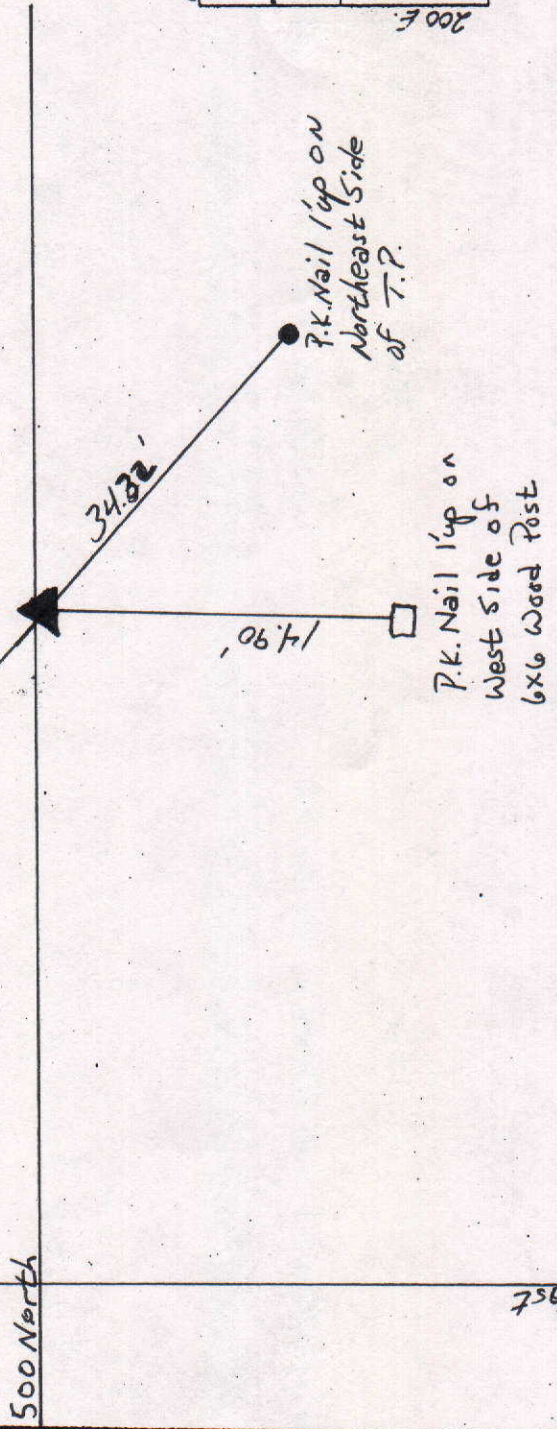

Approved: _____ Date: _____
 COUNTY SURVEYOR

SECTION	TOWNSHIP	RANGE	BOOK	PAGE	ELEVATION	UC ZONE STATE PLANE COORD		LATITUDE	LONGITUDE
16	20N	8E				X=	Y=		


NORTH

SCALE 1" = 40'

SLEETS OF SHEETS

Tied by: DM & BAN Date: _____
 Drawn by: J.S. Date: 7-21-92
 Checked by: _____ Date: _____

DESCRIPTION OF MONUMENT

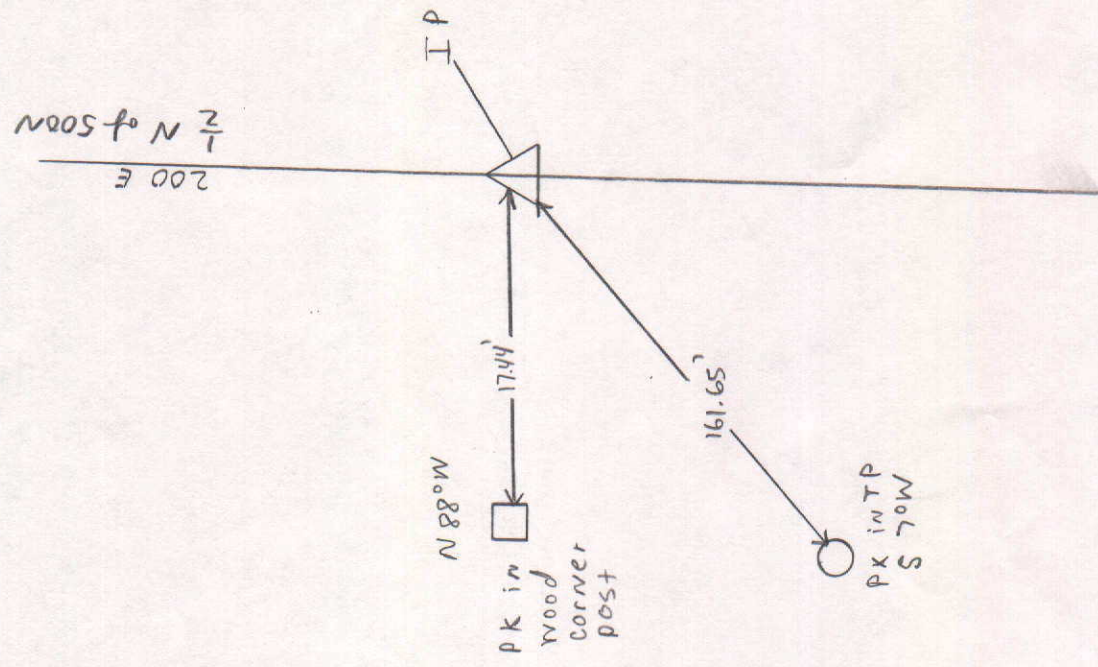

MARKER LOCATION

Approved _____ Date _____

COUNTY SURVEYOR

SECTION	TOWNSHIP	RANGE	BOOK	PAGE	ELEVATION	UC ZONE	STATE	PLANE	COORD	LATITUDE	LONGITUDE
16	20N	8E				X =			Y =		

SECTION	TOWNSHIP	RANGE	BOOK	PAGE	ELEVATION	UC ZONE	STATE	PLANE	COORD	LATITUDE	LONGITUDE
16	20N	8E				X =			Y =		

