


SEC. 9, TWP. 18 N, R. 8 E.



COUNTY SURVEYOR'S - SECTION CORNER TIES

SECTION	TOWNSHIP	RANGE	BOOK	PAGE	ELEVATION	UC ZONE	STATE PLANE COORD	LATITUDE	LONGITUDE
9	18	8					X=	Y=	


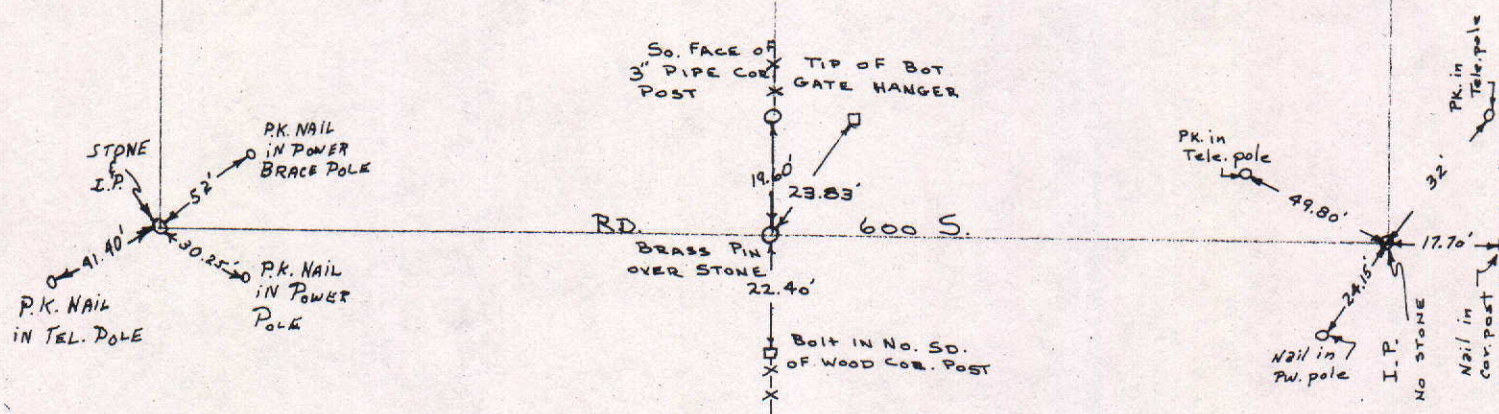


P.K. Nail in S. Side
of P.P.

Tied by: MC/PL Date: 9/22/04
 Drawn by: MC Date: 9/23/04
 Checked by: _____ Date: _____

DESCRIPTION OF MONUMENT

Iron Pipe 1" Below
Surface of Asphalt Road.

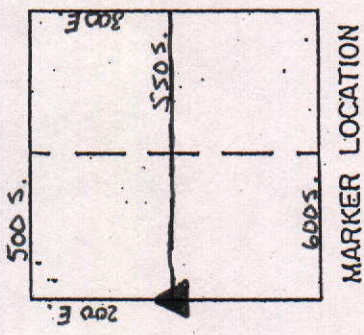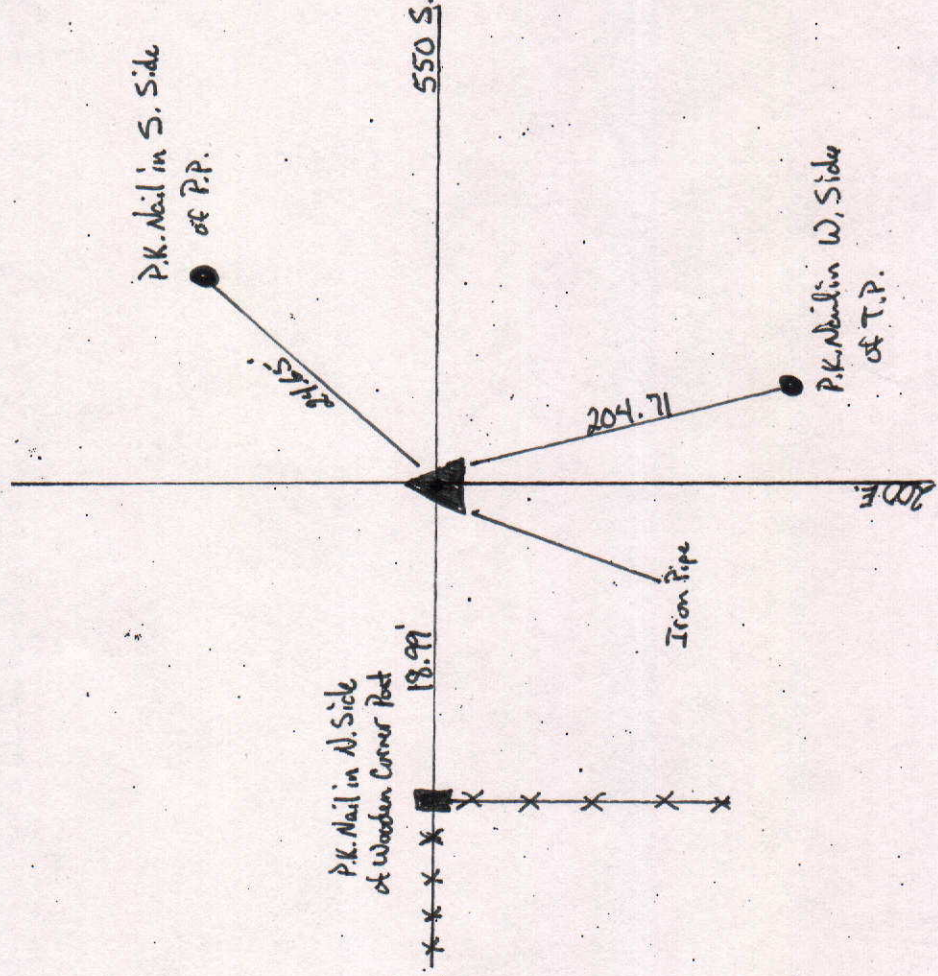

MARKER LOCATION

COUNTY SURVEYOR'S - SECTION CORNER TIES

SECTION	TOWNSHIP	RANGE	BOOK	PAGE	ELEVATION	UC ZONE	STATE PLANE COORD	LATITUDE	LONGITUDE
9	18	8				X=	Y=		





1/2" Iron Pipe

Tied by: RW/MC Date: 9/22/04
 Drawn by: RW Date: 9/24/04
 Checked by: _____ Date: _____

DESCRIPTION OF MONUMENT

1/2" Iron Pipe flush
w/Asphalt Road

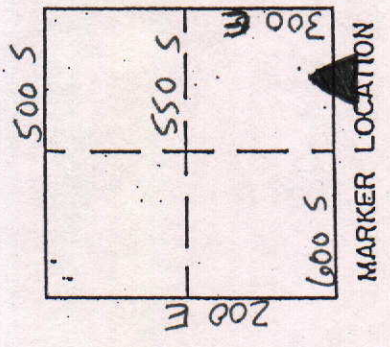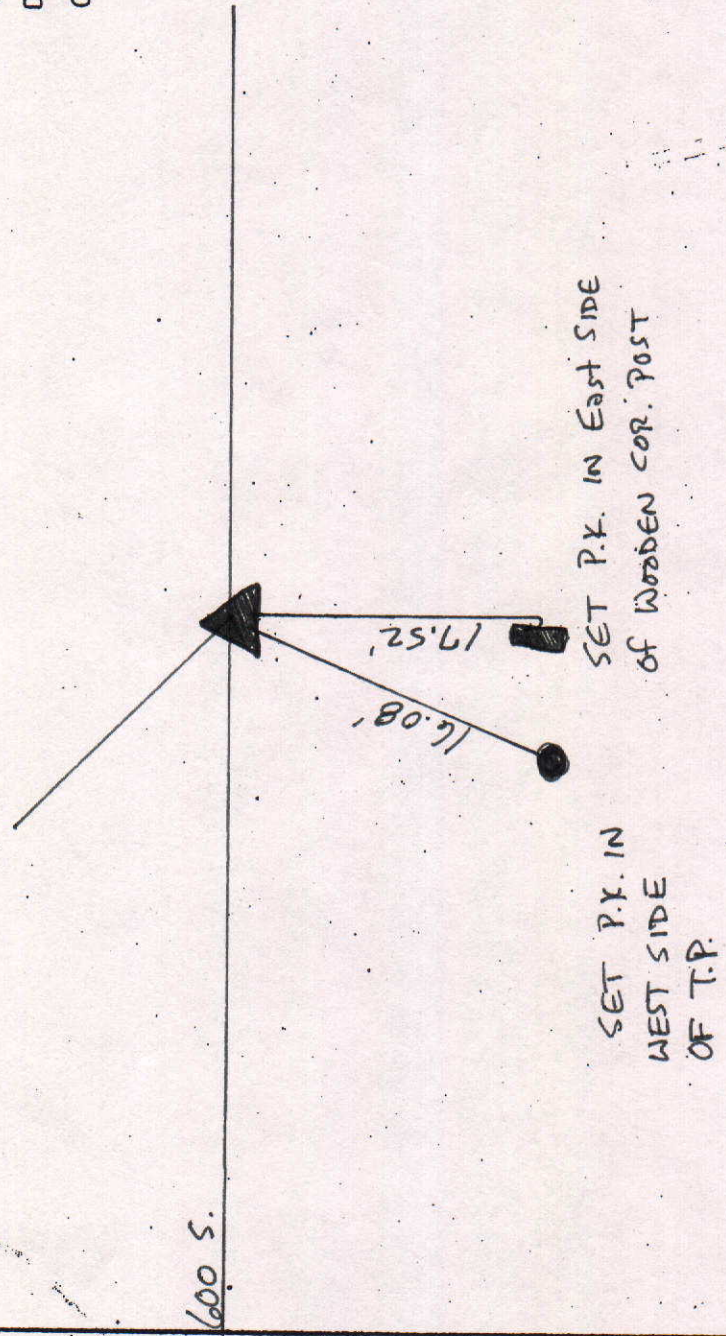

COUNTY SURVEYOR'S - SECTION CORNER TIES

SECTION	TOWNSHIP	RANGE	BOOK	PAGE	ELEVATION	UC ZONE	STATE PLANE COORD	LATITUDE	LONGITUDE
9.	18	8					X= Y=		



"X" in TOP OF 12"
Concrete Corner Post



24.53'

600 S.



87.14'
71.48'


R.R. Spike

Set P.K.'s in N. SIDE
of Both Wooden Gate
Posts

Tied by: RW/mc Date: 9/22/04
Drawn by: RW Date: 9/24/04
Checked by: _____ Date: _____

DESCRIPTION OF MONUMENT

Railroad Spike 3" Bebw
Asphalt Road

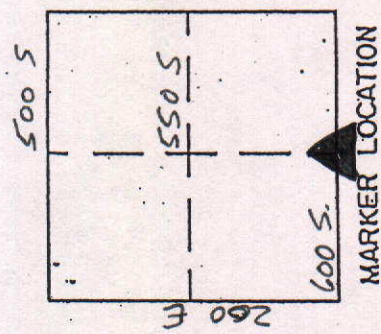

COUNTY SURVEYOR'S - SECTION CORNER TIES

SECTION	TOWNSHIP	RANGE	BOOK	PAGE	ELEVATION	UC ZONE	STATE PLANE COORD	LATITUDE	LONGITUDE
9	18	8					X=	Y=	



S.W. CORNER OF
R/W Marker

S.E. CORNER OF
R/W Marker



79.59'

78.88'

600 S




Iron Pipe flush
w/Asphalt Road



N.W. CORNER OF
R/W Marker

Iron Pipe

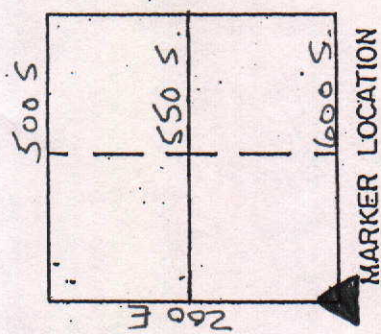

200 E

Tied by: RW/MC Date: 9/22/04
Drawn by: RW Date: 9/24/04
Checked by: _____ Date: _____

DESCRIPTION OF MONUMENT

COUNTY SURVEYOR'S - SECTION CORNER TIES

SECTION	TOWNSHIP	RANGE	BOOK	PAGE	ELEVATION	UC ZONE	STATE PLANE COORD	LATITUDE	LONGITUDE
9	18	8					X=	Y=	



SET P.K. IN S. SIDE
of P.P.

145.43'

550 S.




1/2" Iron Pipe

Tied by: RW/MC Date: 9/22/04
 Drawn by: RW Date: 9/24/04
 Checked by: _____ Date: _____

DESCRIPTION OF MONUMENT

1/2" Iron Pipe flush
w/ Asphalt Road

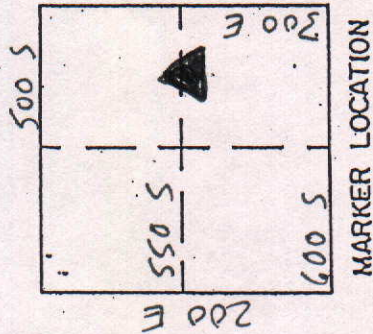

COUNTY SURVEYOR'S - SECTION CORNER TIES

SECTION	TOWNSHIP	RANGE	BOOK	PAGE	ELEVATION	UC ZONE	STATE PLANE COORD	LATITUDE	LONGITUDE
9	19	8				X=	Y=		

P.K. IN S.W. COR.
OF WOODEN COR. POST

P.K. IN E. SIDE
OF T.P.

550 S.


1" Iron Pipe

P.K. IN WEST SIDE OF
WOODEN COR. POST

Tied by: RW/MC Date: 9/22/04
 Drawn by: RW Date: 9/24/04
 Checked by: _____ Date: _____

DESCRIPTION OF MONUMENT

1" Iron Pipe flush
w/Asphalt Road

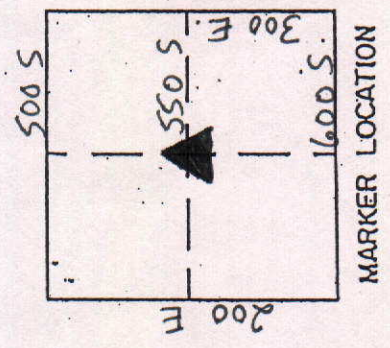

MARKER LOCATION


COUNTY SURVEYOR'S - SECTION CORNER TIES

SECTION	TOWNSHIP	RANGE	BOOK	PAGE	ELEVATION	UC ZONE	STATE PLANE COORD	LATITUDE	LONGITUDE
9	18	8				X=	Y=		




P.K. IN S.SIDE
OF T.P.

P.K. IN S.SIDE
OF T.P.

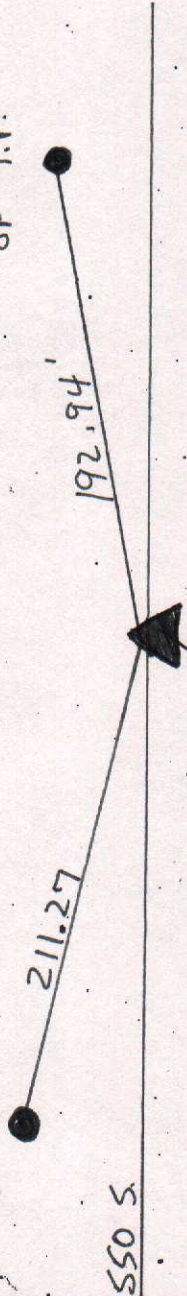

Tied by: RW/MC Date: 9/22/04
 Drawn by: RW Date: 9/24/04
 Checked by: _____ Date: _____

DESCRIPTION OF MONUMENT
P.K. NAIL FLUSH WITH
ASPHALT ROAD

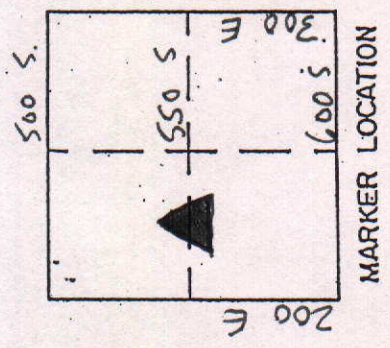

COUNTY SURVEYOR'S - SECTION CORNER TIES

SECTION	TOWNSHIP	RANGE	BOOK	PAGE	ELEVATION	UC ZONE	STATE PLANE	COORD	LATITUDE	LONGITUDE
9	18N	8E	2	11				X=	Y=	



NORTH

SCALE 1" = 40'

SHEET ___ OF ___ SHEETS



Tied by: J.P. CG Date: 4/21/95 (1:25 PM)

Drawn by: BAN Date: 5/18/95 (12:25 PM)

Checked by: _____ Date: _____

DESCRIPTION OF MONUMENT

1" Iron Pipe flush with surface of asphalt Road

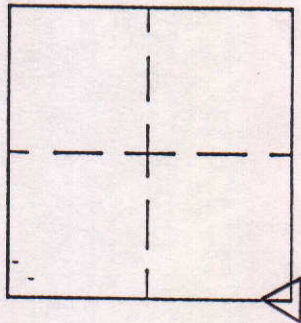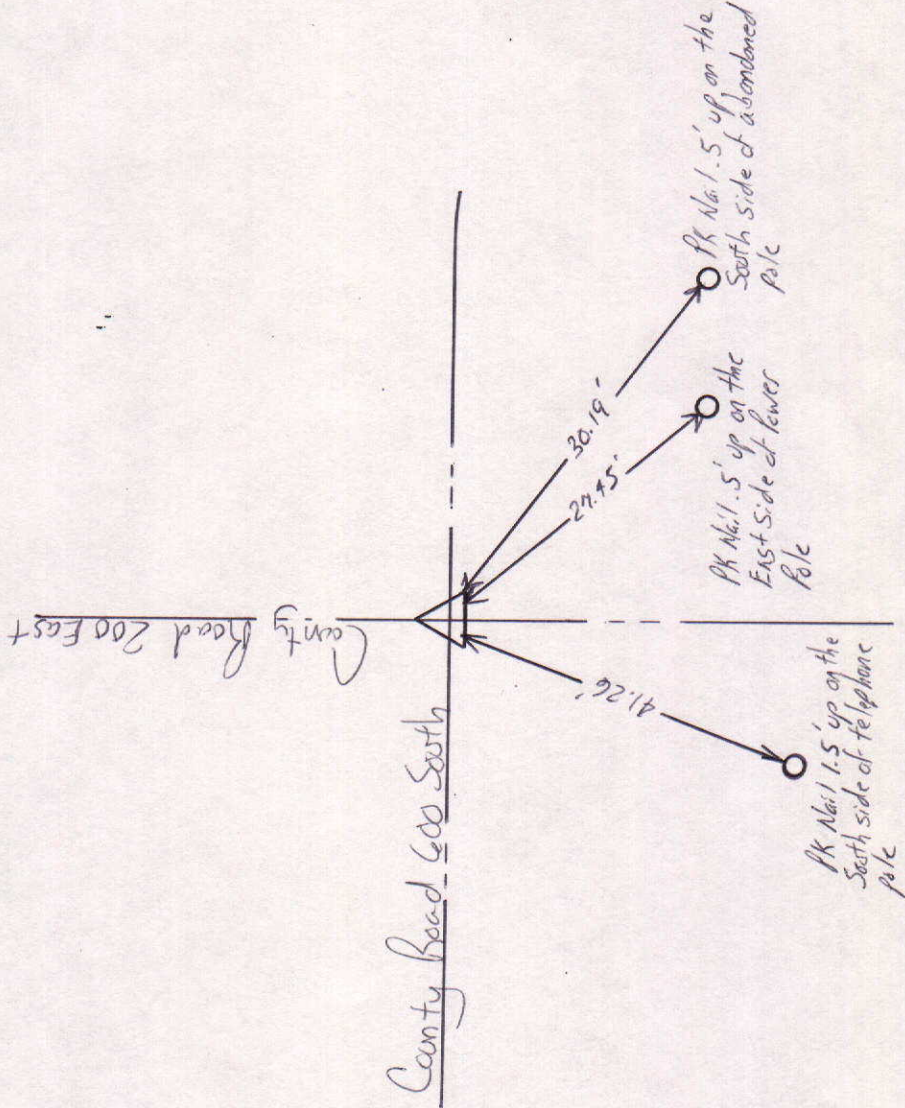

MARKER LOCATION

Approved: _____

Date: _____

COUNTY SURVEYOR

COUNTY SURVEYOR'S - SECTION CORNER TIES

SECTION	TOWNSHIP	RANGE	BOOK	PAGE	ELEVATION	UC ZONE	STATE PLANE COORD	LATITUDE	LONGITUDE
9	18N	8E	5	6A			X= Y=		



NORTH



SCALE 1" = 40'

SHEET ___ OF ___ SHEETS

Tied by: L.P. :CG Date: 4/3/95
Drawn by: BBW Date: 7/17/95
Checked by: _____ Date: _____

DESCRIPTION OF MONUMENT

1" Iron Pipe flush with surface of asphalt road

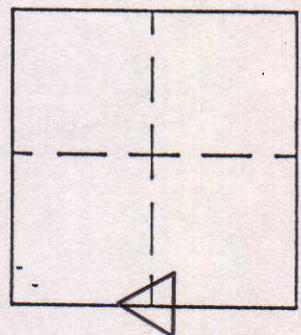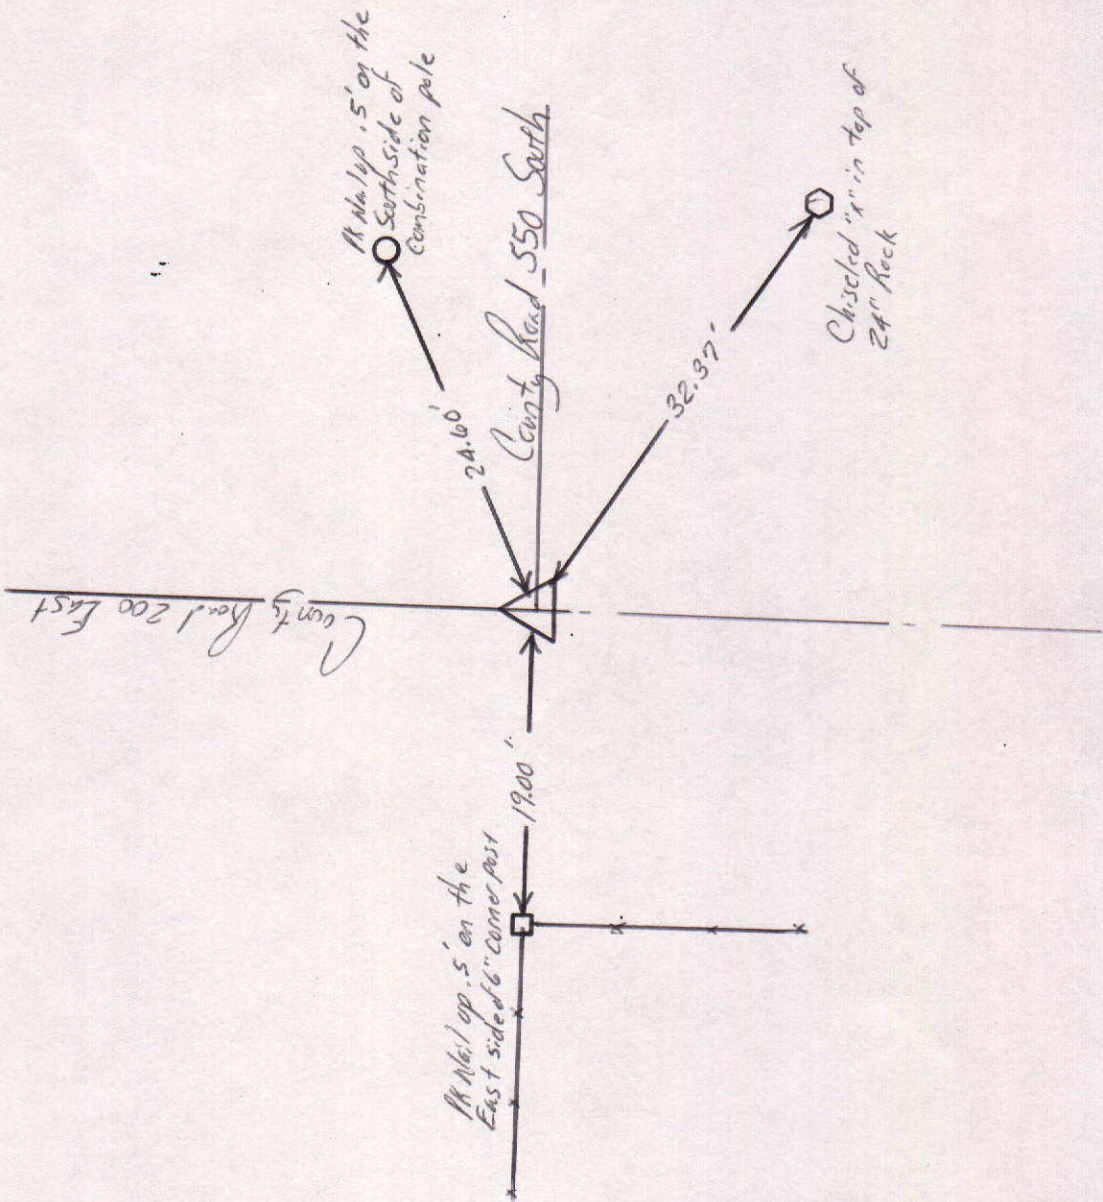


MARKER LOCATION

Approved: _____ Date: _____
COUNTY SURVEYOR

COUNTY SURVEYOR'S - SECTION CORNER TIES


SECTION	TOWNSHIP	RANGE	BOOK	PAGE	ELEVATION	UC ZONE	STATE PLANE COORD	LATITUDE	LONGITUDE
9	18N	8E	2	10			X=	Y=	

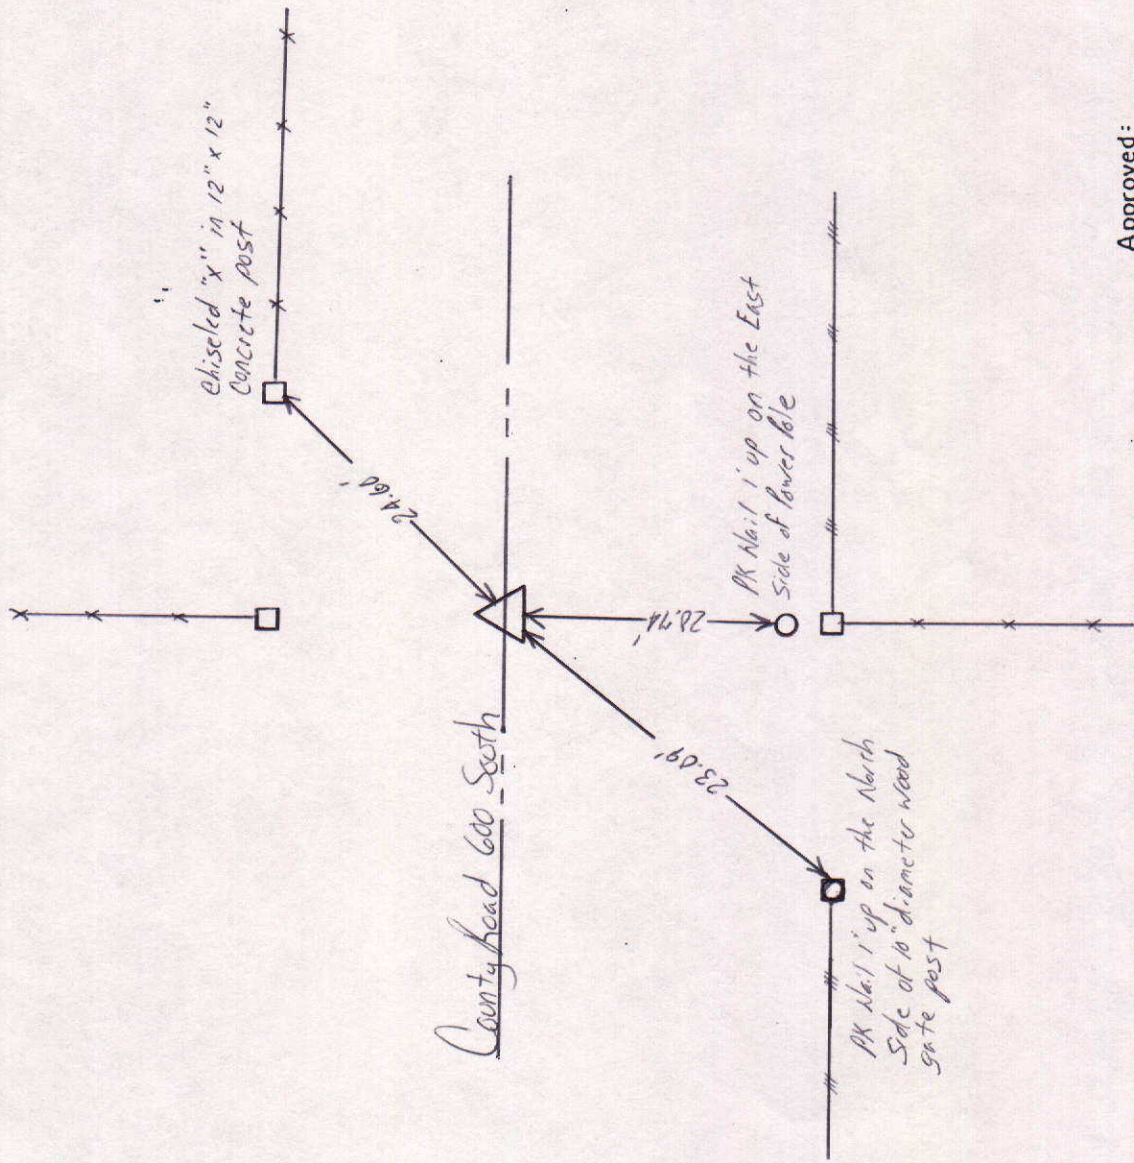

Tied by: L.P. CG Date: 4/21/95 (10:50AM)
 Drawn by: BAN Date: 5/18/95 (12:15PM)
 Checked by: _____ Date: _____

DESCRIPTION OF MONUMENT

RR Spike 4" below 6"x6" Square metal casting with no lid that is flush with surface of asphalt Road

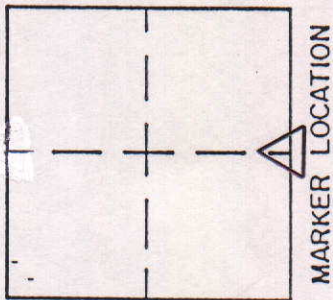

Approved: _____ Date: _____
 COUNTY SURVEYOR

COUNTY SURVEYOR'S - SECTION CORNER TIES

SECTION	TOWNSHIP	RANGE	BOOK	PAGE	ELEVATION	UC ZONE	STATE PLANE	COORD	LATITUDE	LONGITUDE
9	18N	8E	5	68				X=	Y=	



NORTH

SCALE 1" = 40'

SHEET ___ OF ___ SHEETS



Tied by: L.H.C.G. Date: 4/3/95

Drawn by: PAW Date: 7/17/95

Checked by: _____ Date: _____

DESCRIPTION OF MONUMENT

1" Iron Pipe flush with asphalt Road

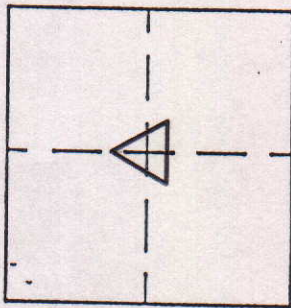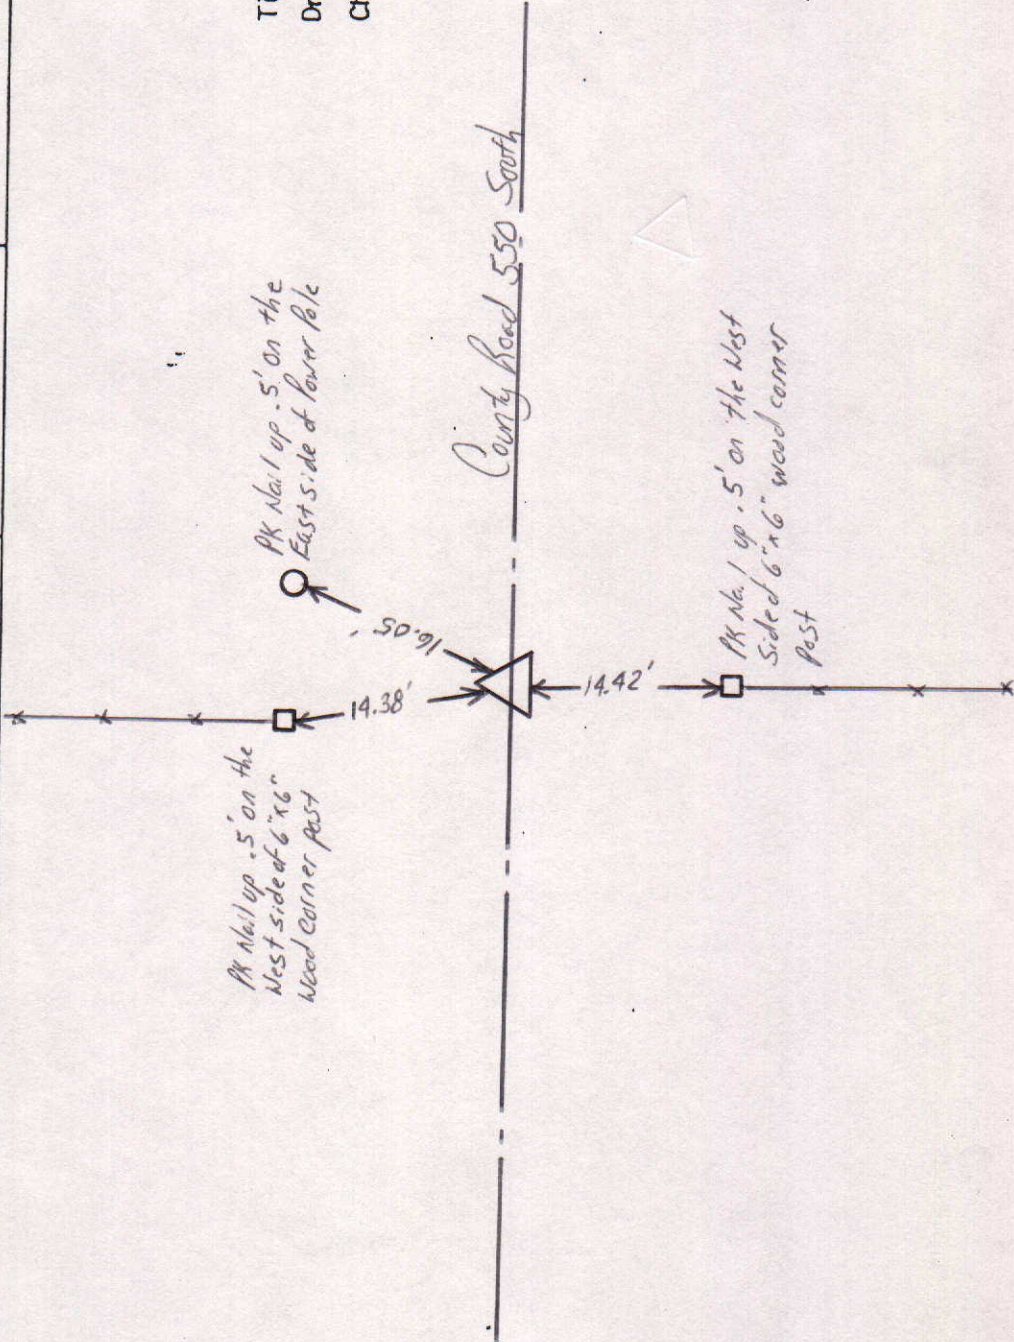

MARKER LOCATION

Approved: _____

Date: _____

COUNTY SURVEYOR