


SEC. 16, TWP. 19N, R.7E.

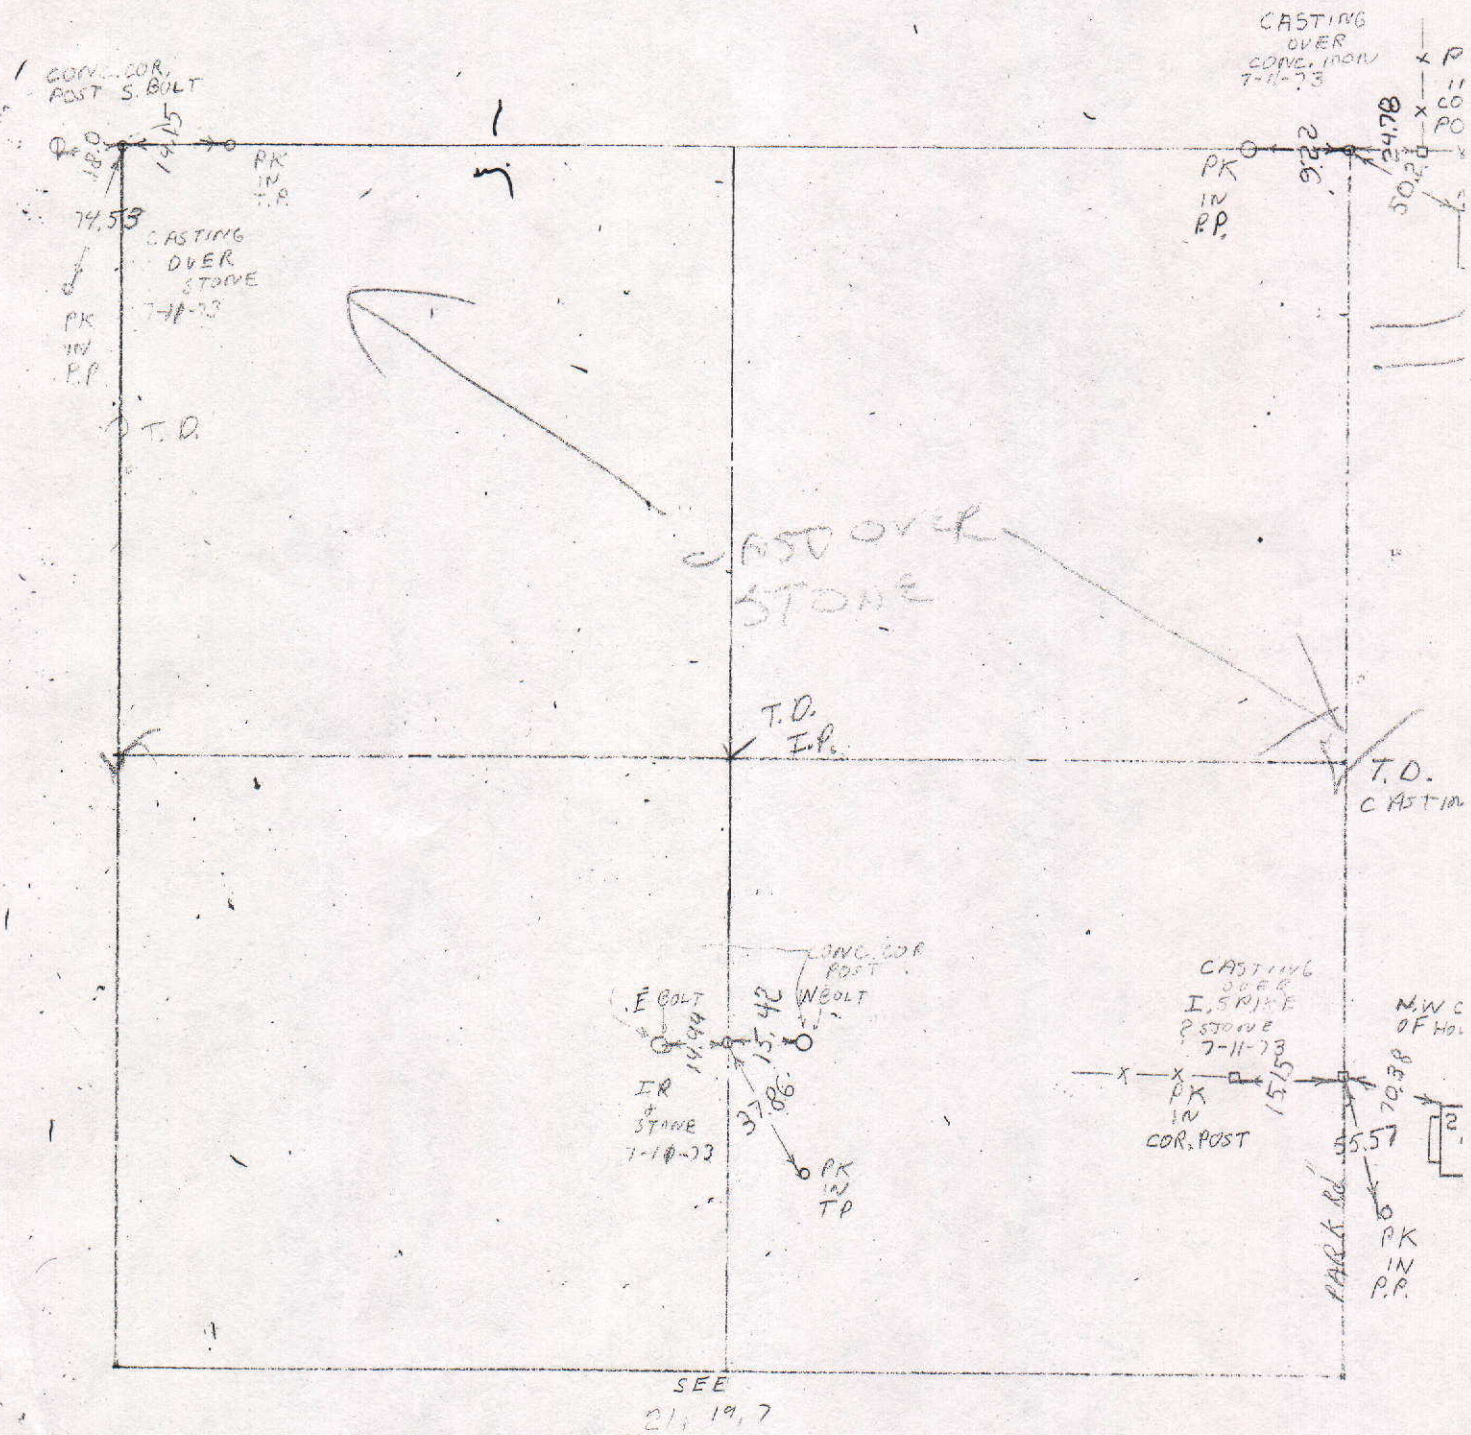

COUNTY SURVEYOR'S - SECTION CORNER TIES

SECTION	TOWNSHIP	RANGE	BOOK	PAGE	ELEVATION	UC ZONE	STATE	PLANE	COORD	LATITUDE	LONGITUDE
16.	19	7									

X=

Y=



S.R. 32

Tied by: RW/MC Date: 8-12-03
 Drawn by: RW Date: 8-22-03
 Checked by: _____ Date: _____

DESCRIPTION OF MONUMENT
P.K. NAIL flush w/Asphalt
- MAY NOT BE OVER STONE -

P.K. NAIL IN
 NORTH SIDE
 OF T.P.


18.75'

41.30'

P.K. NAIL

P.K. NAIL IN
 S.E. SIDE
 OF T.P.

350 W.

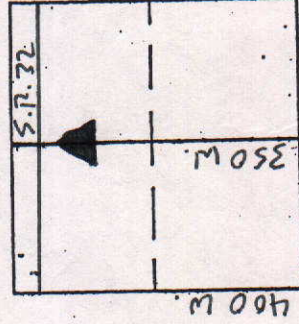

MARKER LOCATION

Approved: _____ Date: _____
 COUNTY SURVEYOR

COUNTY SURVEYOR'S - SECTION CORNER TIES

SECTION	TOWNSHIP	RANGE	BOOK	PAGE	ELEVATION	UC ZONE	STATE PLANE COORD	LATITUDE	LONGITUDE
16	19	17					X=	Y=	





Tied by: RW/MC Date: 8-12-03
 Drawn by: RW Date: 8-22-03
 Checked by: _____ Date: _____

DESCRIPTION OF MONUMENT

1/2" Iron Pipe 2" Below Casting

1/2" Iron Pipe

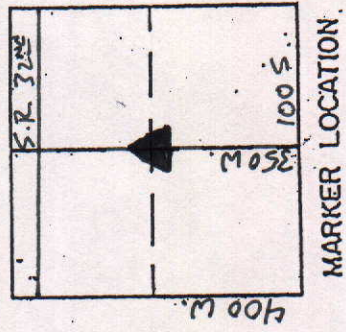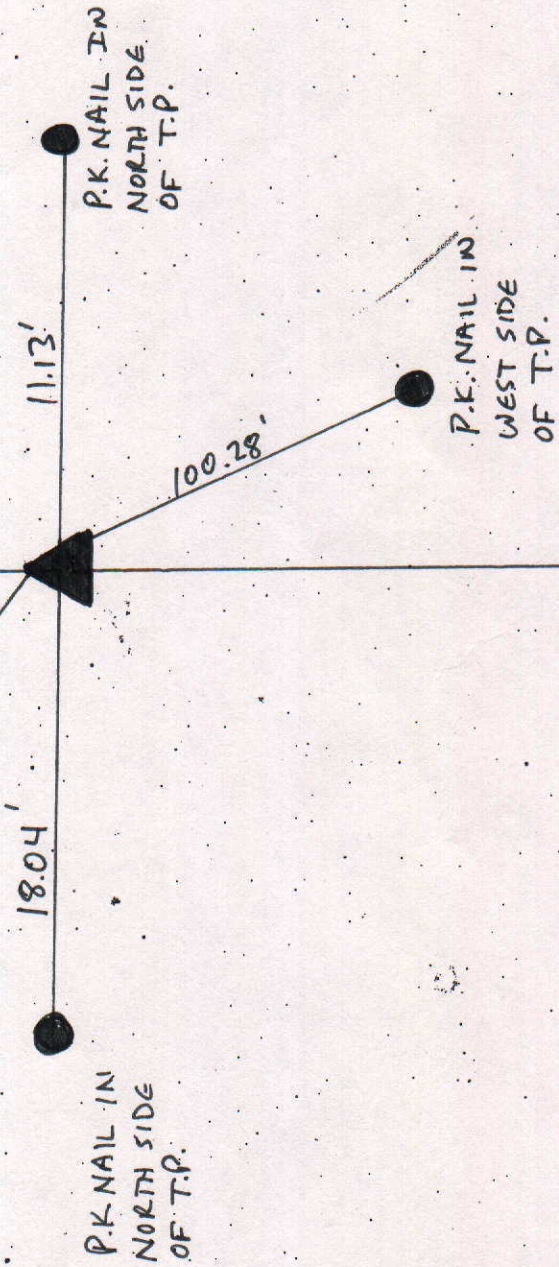

Approved: _____ Date: _____
 COUNTY SURVEYOR

COUNTY SURVEYOR'S - SECTION CORNER TIES

SECTION	TOWNSHIP	RANGE	BOOK	PAGE	ELEVATION	UC ZONE	STATE PLANE COORD	LATITUDE	LONGITUDE
16	19	7					X=	Y=	



S.R. 32

Tied by: RW/MC Date: 8-12-03
 Drawn by: RW Date: 8-22-03
 Checked by: _____ Date: _____

DESCRIPTION OF MONUMENT

1/2" Iron Pipe flush w/ Asphalt Road

P.K. NAIL IN SOUTH SIDE OF T.P.



103.15'

1/2" Iron Pipe




97.55'

P.K. NAIL IN EAST SIDE OF T.P.



400 W.

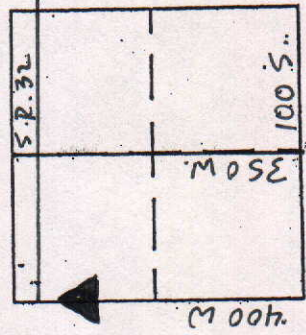

MARKER LOCATION

Approved: _____ Date: _____

COUNTY SURVEYOR

COUNTY SURVEYOR'S - SECTION CORNER TIES

SECTION	TOWNSHIP	RANGE	BOOK	PAGE	ELEVATION	UC ZONE	STATE PLANE COORD	LATITUDE	LONGITUDE
16	19	7					X=	Y=	



P.K. NAIL IN
EAST SIDE
OF T.P.

32.23'

P.K. NAIL IN
SOUTH SIDE
OF T.P.

64.20'

13.05'


Iron Bolt

P.K. NAIL IN
NORTH SIDE OF
WOOD CORNER POST

DESCRIPTION OF MONUMENT

Iron Bolt in Concrete
flush w/Asphalt Road

Tied by: RW/MC Date: 8-12-03
 Drawn by: RW Date: 8-22-03
 Checked by: _____ Date: _____

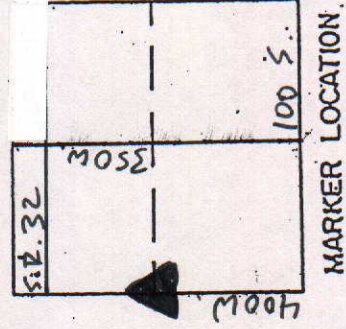

Approved: _____ Date: _____
 COUNTY SURVEYOR

COUNTY SURVEYOR'S - SECTION CORNER TIES

SECTION	TOWNSHIP	RANGE	BOOK	PAGE	ELEVATION	UC ZONE STATE PLANE COORD	LATITUDE	LONGITUDE
16	19	7				X= Y=		



stone

$$25^{\text{th}} + (1005)$$

22

1

2

P.K. NAIL IN NORTH SIDE OF


P.K. NAIL IN
EAST SIDE
OF T.D.

P.K. NAIL IN
WEST SIDE OF
RD.

DESCRIPTION OF MONUMENT

Stone 1' Below Casting
2" Below Asphalt

Tied by: RW/mc Date: 8-17-03
Drown by: RW Date: 8-22-03
Checked by: _____ Date: _____

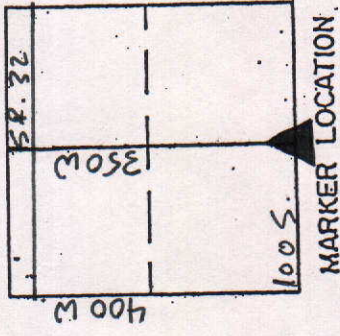


350 W.

Approved: _____ Date: _____


_____ COUNTY SURVEYOR

COUNTY SURVEYOR'S - SECTION CORNER TIES								
SECTION	TOWNSHIP	RANGE	BOOK	PAGE	ELEVATION	UC ZONE STATE PLANE COORD	LATITUDE	LONGITUDE
16	19	7				X= Y=		

SECTION	TOWNSHIP	RANGE	BOOK	PAGE	ELEVATION	UC ZONE	STATE	PLANE	COORD	LATITUDE	LONGITUDE
16.	19	7				X=					
							Y=				

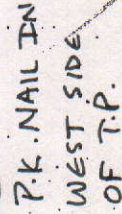

1/2" Iron Pipe flush
w/Asphalt

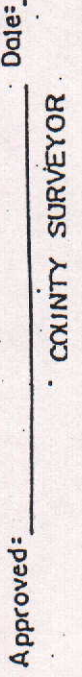

COUNTY SURVEYOR'S - SECTION CORNER TIES

SECTION	TOWNSHIP	RANGE	BOOK	PAGE	ELEVATION	UC ZONE	STATE PLANE COORD	LATITUDE	LONGITUDE
16	19	7					X=	Y=	



P.K. NAIL IN
EAST SIDE OF
T.P.

27.97'




P.K. NAIL

125.49'

P.K. NAIL IN.
EAST SIDE
OF T.P.

Tied by: RW/MC Date: 8-12-03
 Drawn by: RW Date: 8-22-03
 Checked by: _____ Date: _____

DESCRIPTION OF MONUMENT
P.K. NAIL FLUSH W/ ASPHALT
ROAD - MAY NOT BE OVER
STONE.

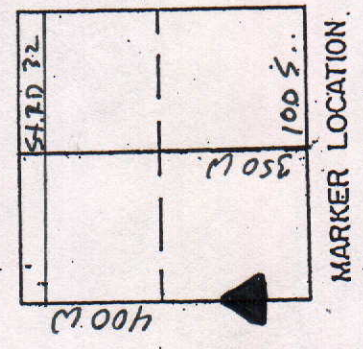

Approved: _____ Date: _____
 COUNTY SURVEYOR

COUNTY SURVEYOR'S - SECTION CORNER TIES									
SECTION	TOWNSHIP	RANGE	BOOK	PAGE	ELEVATION	UC ZONE	STATE PLANE COORD	LATITUDE	LONGITUDE
16	19	7					X = Y =		




SCALE 1" = 40'


SHEET ___ OF ___ SHEETS

Tied by: _____ Date: _____
 Drawn by: BAW Date: 3-23-93
 Checked by: _____ Date: _____

DESCRIPTION OF MONUMENT

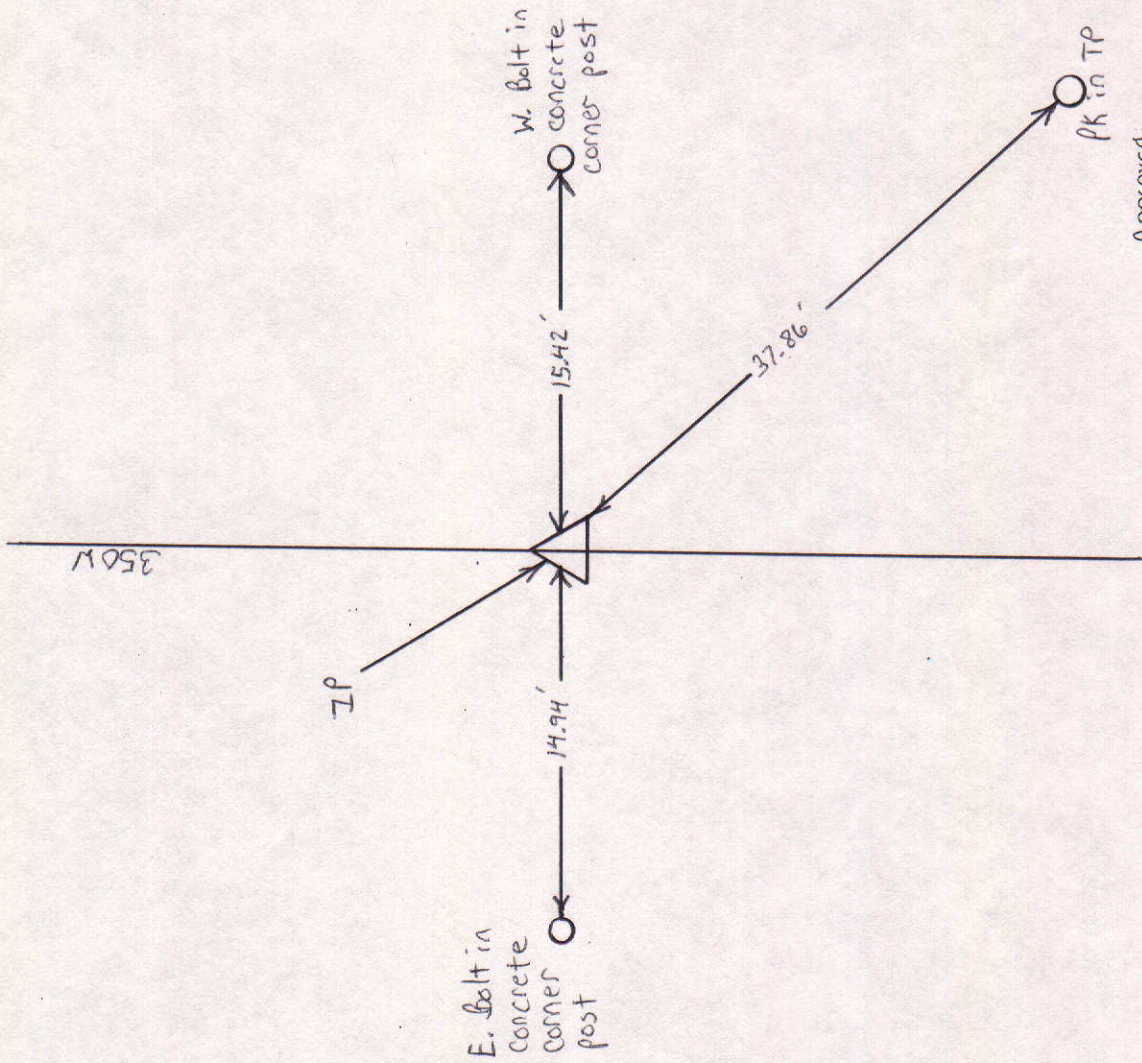

Approved: _____ Date: _____
 COUNTY SURVEYOR

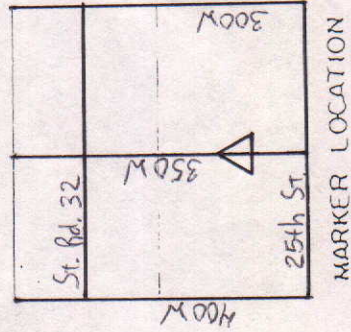


COUNTY SURVEYOR'S - SECTION CORNER TIES

SECTION	TOWNSHIP	RANGE	BOOK	PAGE	ELEVATION	UC ZONE	STATE PLANE	COORD	LATITUDE	LONGITUDE
16	19	7								

NORTH
 SCALE 1" = 40'
 SHEET ___ OF ___ SHEETS
 Tied by: _____ Date: _____
 Drawn by: BAW Date: 3-23-93
 Checked by: _____ Date: _____

DESCRIPTION OF MONUMENT

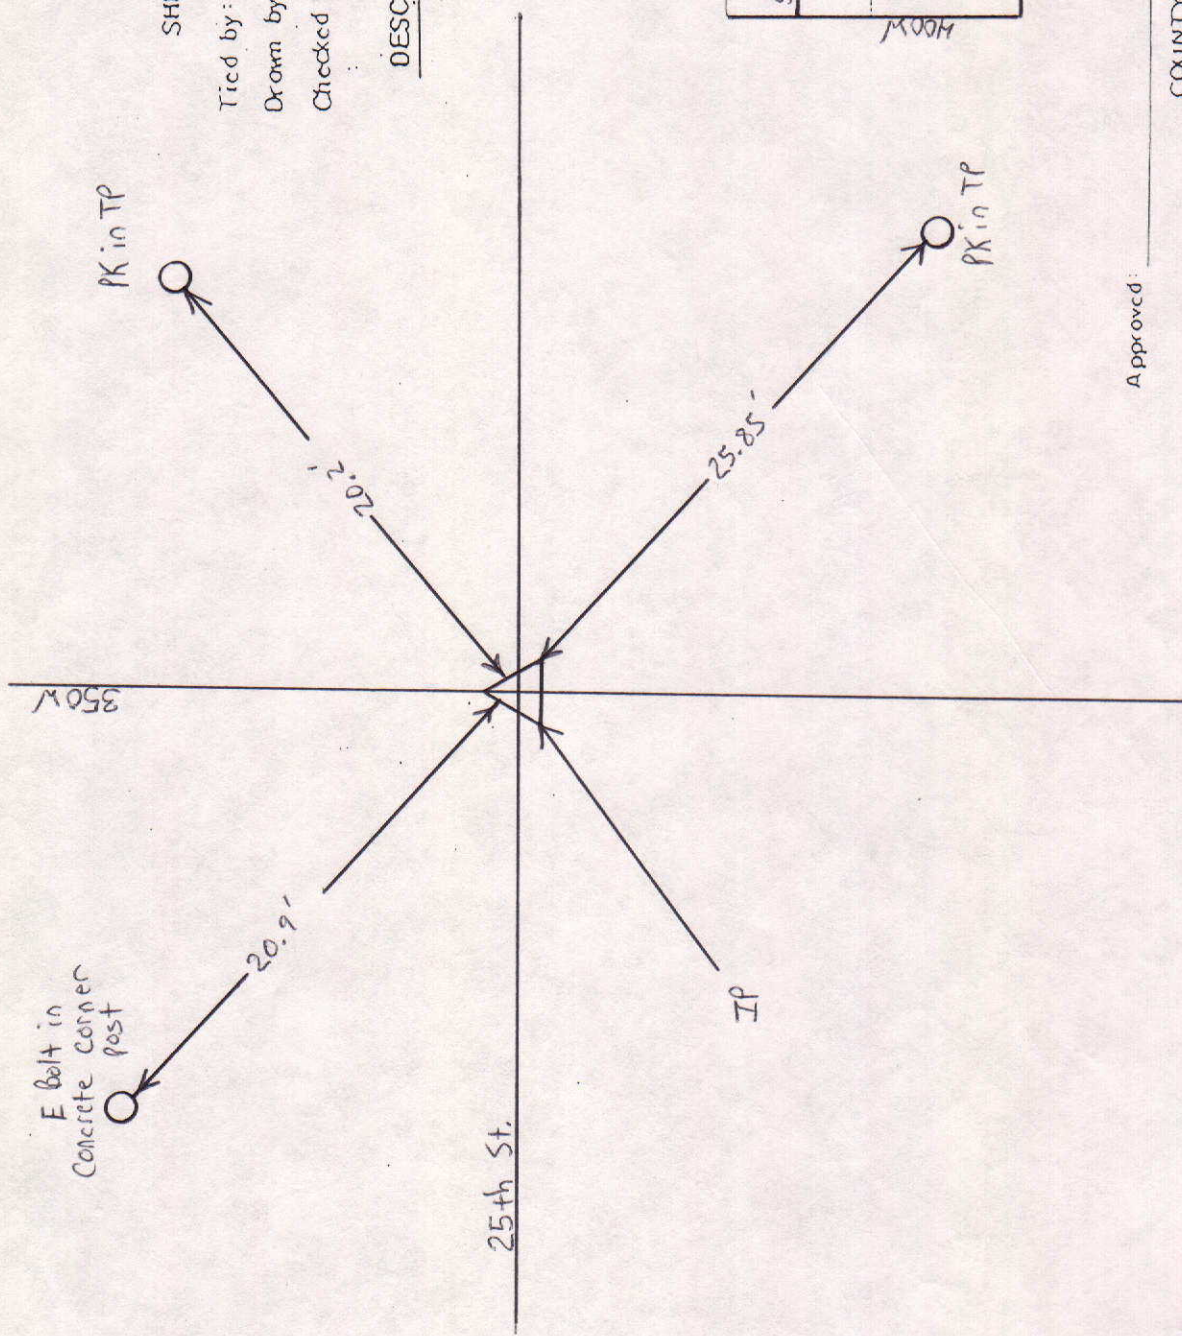



Approved: _____ Date: _____
 COUNTY SURVEYOR

COUNTY SURVEYOR'S - SECTION CORNER TIES

SECTION	TOWNSHIP	RANGE	BOOK	PAGE	ELEVATION	UC ZONE	STATE PLANE COORD	LATITUDE	LONGITUDE
16	19	7				X=	Y=		

 NORTH
 SCALE 1" = 40'
 SHEET ___ OF ___ SHEETS
 Tied by: _____ Date: _____
 Drawn by: BAN Date: 3-23-93
 Checked by: _____ Date: _____

DESCRIPTION OF MONUMENT

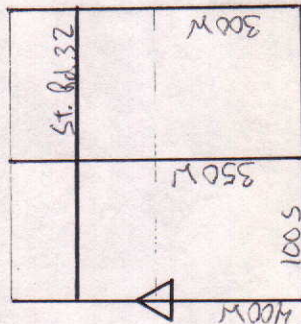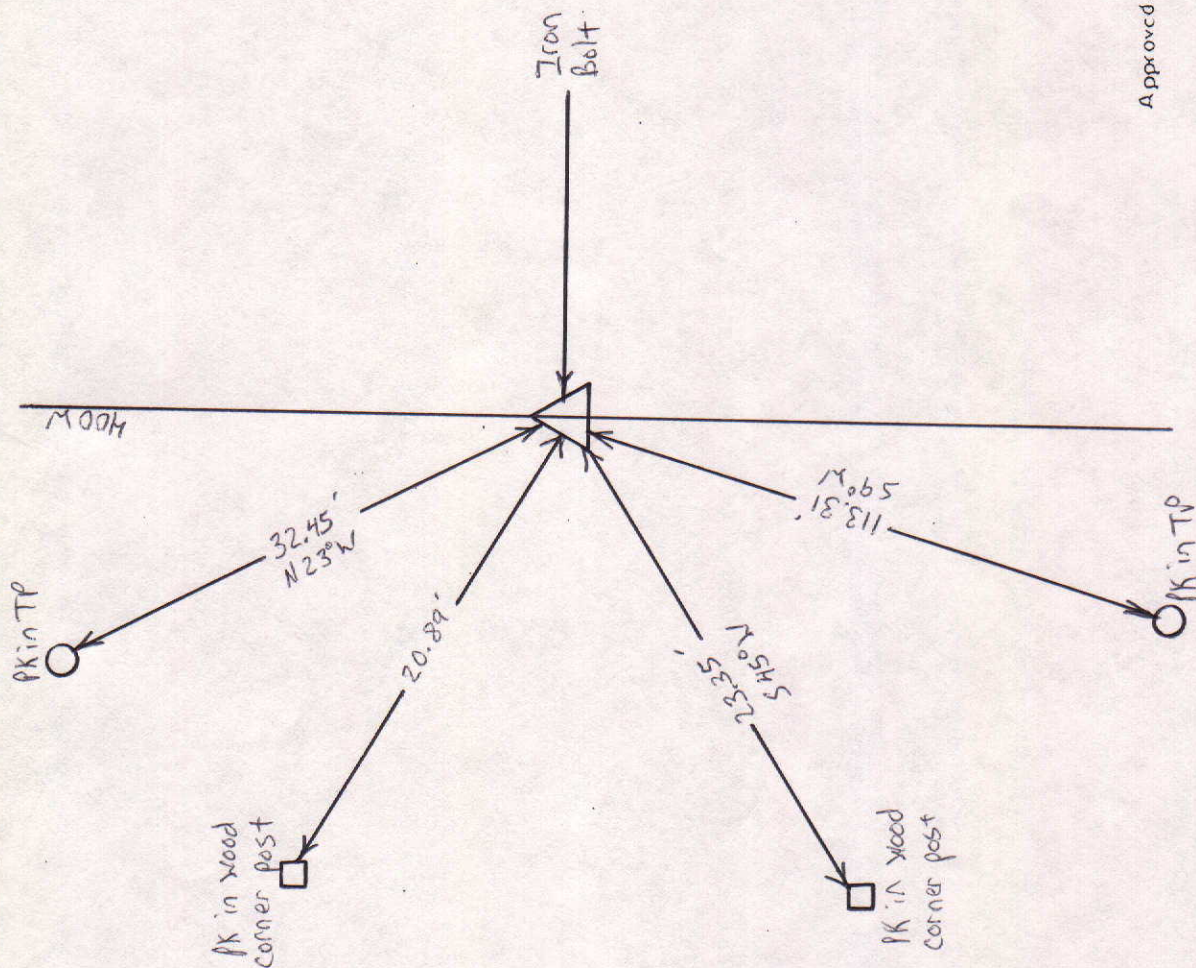

MARKER LOCATION


Approved: _____ Date: _____
 COUNTY SURVEYOR

COUNTY SURVEYOR'S - SECTION CORNER TIES

SECTION	TOWNSHIP	RANGE	BOOK	PAGE	ELEVATION	UC ZONE	STATE PLANE COORD	LATITUDE	LONGITUDE
16	19N	7E					X=		
							Y=		

NORTH
 SCALE 1" = 40'
 SHEET ___ OF ___ SHEETS
 Tied by: _____ Date: _____
 Drawn by: BAN Date: 3-23-93
 Checked by: _____ Date: _____

DESCRIPTION OF MONUMENT

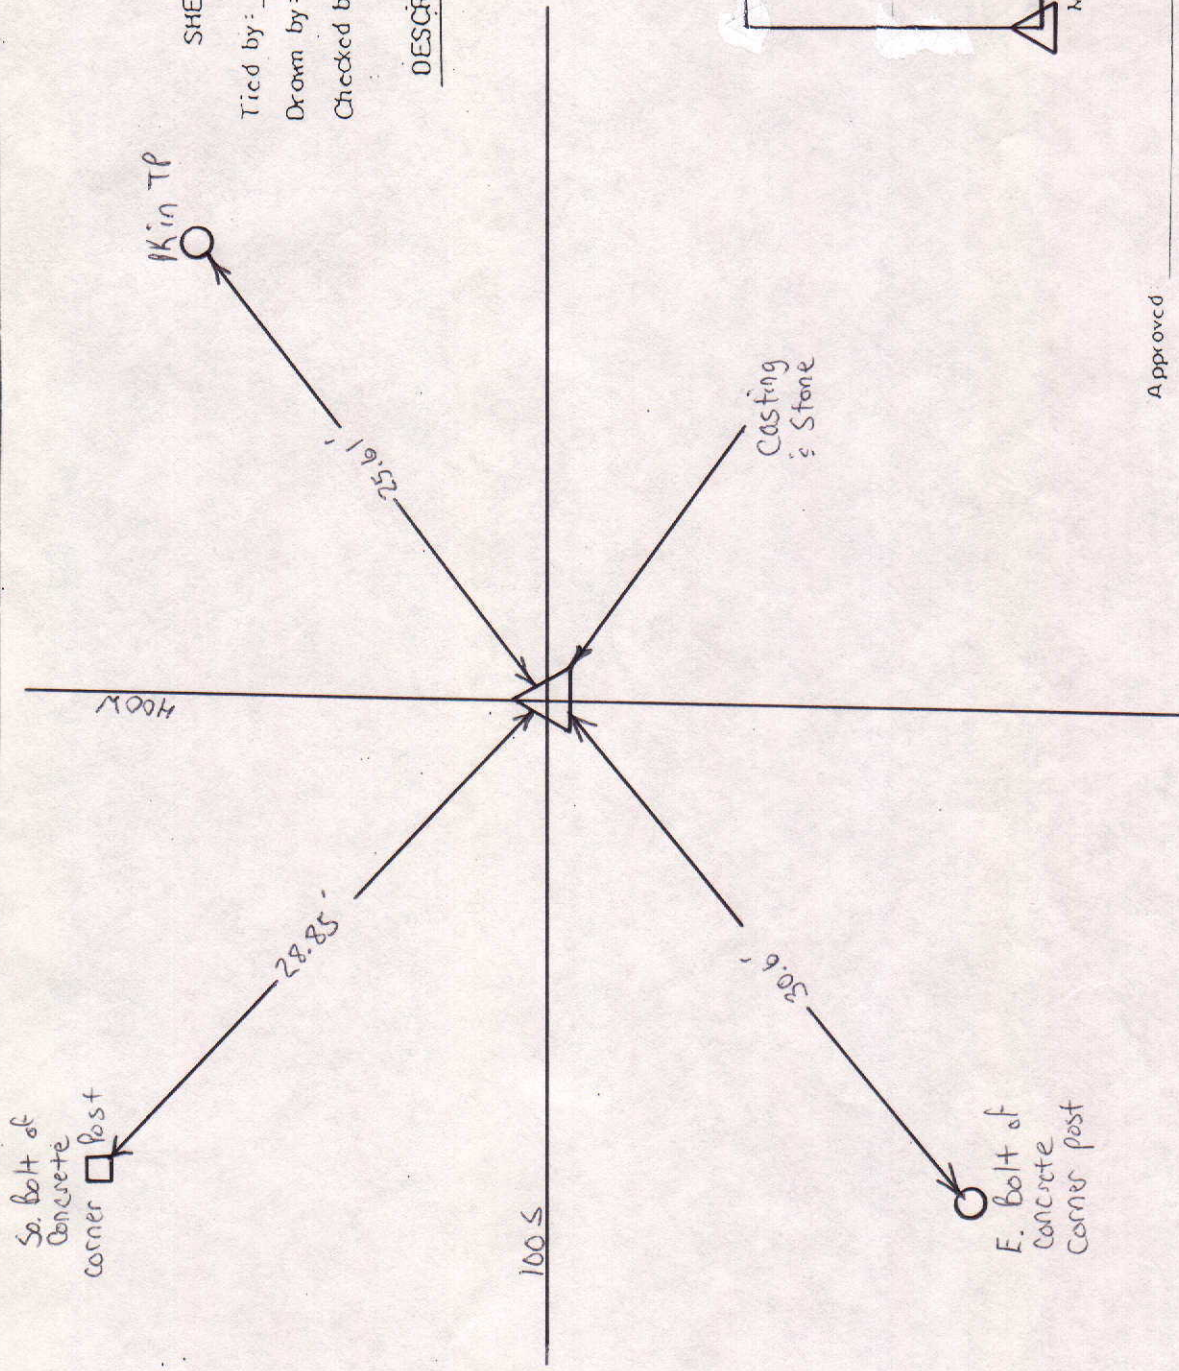

Approved _____ Date: _____
 COUNTY SURVEYOR