

A hand-drawn survey map showing a road intersection. The map includes several key features and measurements:

- Top Left:** A "Relocated Stone Bx 3 PC 125" is marked. A line segment of 17.47' leads to a "Nail in Cor. Post".
- Top Center:** A line segment of 17.50' leads to a "Nail in Cor. Post".
- Top Right:** A line segment of 17.1' leads to a "Nail in Cor. Post".
- Bottom Left:** A "Nail in U.P." is marked. A line segment of 25.25' leads to a "Nail in Brace Post".
- Bottom Center:** A "Nail in Cor. Post" is marked. A line segment of 16.95' leads to a "Nail in Cor. Post".
- Bottom Right:** A "Nail in U.P." is marked. A line segment of 18.75' leads to a "Nail in U.P.". Another line segment of 16.10' leads to a "Nail in Cor. Post".
- Far Right:** A "Nail in P.W. Pole" is marked. A line segment of 44.15' leads to a "Nail in P.W. Pole".
- Other Markers:** "STONE (Pipe)", "STONE (Metal Wedge)", and "STONE (RR SPIKE)" are marked at various points.
- Dimensions:** Various dimensions are noted, including 17.47', 17.50', 17.1', 25.25', 16.95', 18.75', 16.10', and 44.15'.
- Other Text:** "Rd. # 400 No.", "Book 1", "Book 2", "Book 3",COUNTY SURVEYOR'S - SECTION CORNER TIES

SECTION	TOWNSHIP	RANGE	BOOK	PAGE	ELEVATION	UC ZONE	STATE PLANE COORD	LATITUDE	LONGITUDE
20	20	8					X= Y=		





NORTH

SCALE 1" = 40'

SHEET ___ OF ___ SHEETS

Tied by: _____ Date: _____
 Drawn by: J. S. Date: 9-13-93
 Checked by: _____ Date: _____

DESCRIPTION OF MONUMENT

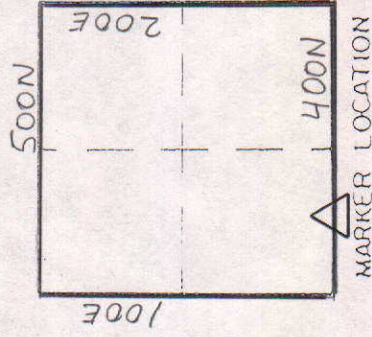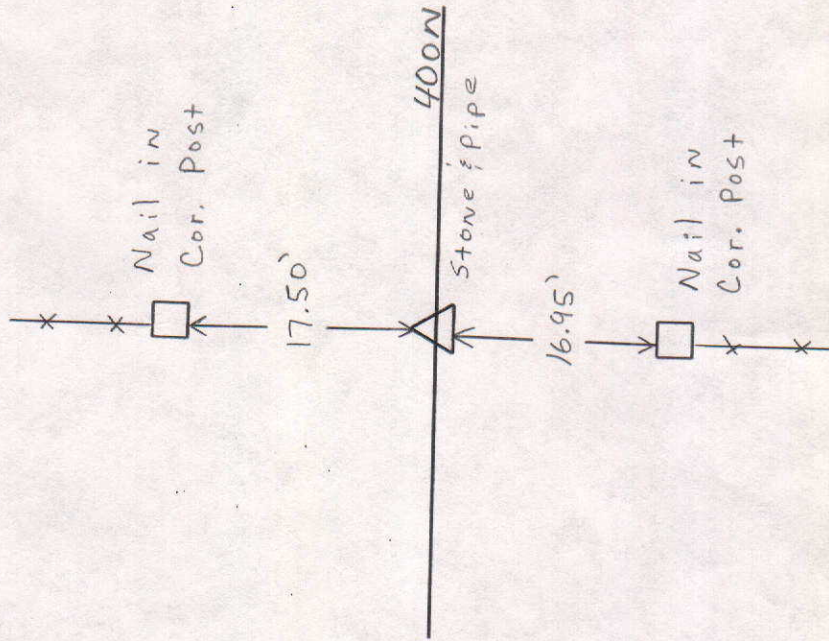



Approved _____ Date: _____
 COUNTY SURVEYOR

COUNTY SURVEYOR'S - SECTION CORNER TIES

SECTION	TOWNSHIP	RANGE	BOOK	PAGE	ELEVATION	UC ZONE	STATE PLANE COORD	LATITUDE	LONGITUDE
20	20	8					X= Y=		

 NORTH
 SCALE 1" = 40'
 SHEET ___ OF ___ SHEETS
 Tied by: D.M.: BAW Date: 9-3-92
 Drawn by: BAW Date: 9-24-92
 Checked by: _____ Date: _____

DESCRIPTION OF MONUMENT

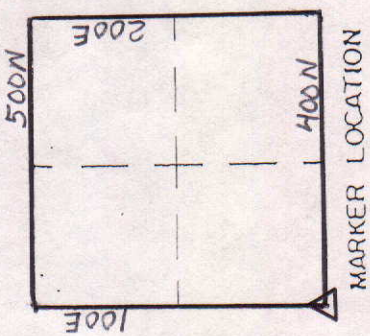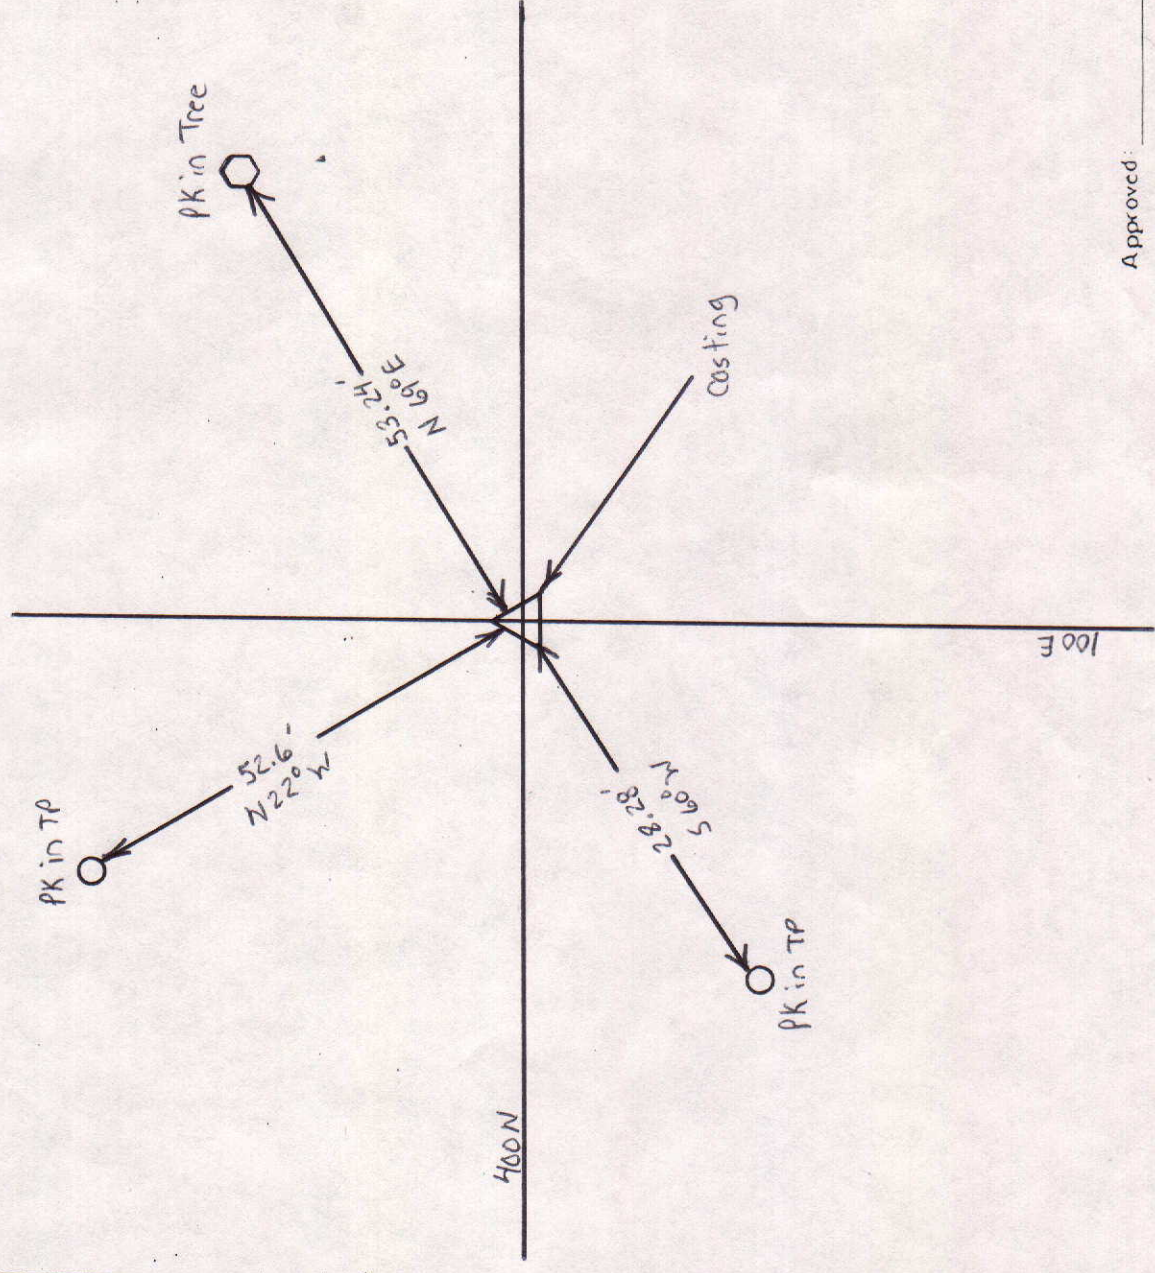

Approved: _____ Date: _____
 COUNTY SURVEYOR


COUNTY SURVEYOR'S - SECTION CORNER TIES

SECTION	TOWNSHIP	RANGE	BOOK	PAGE	ELEVATION	UC ZONE	STATE PLANE	COORD	LATITUDE	LONGITUDE
20	20	8				X=	Y=			



P.K. NAIL 1' up on West
side of 8'x8' Wooden Post


P.K. Nail 1' up on
Southwest side of T.P.

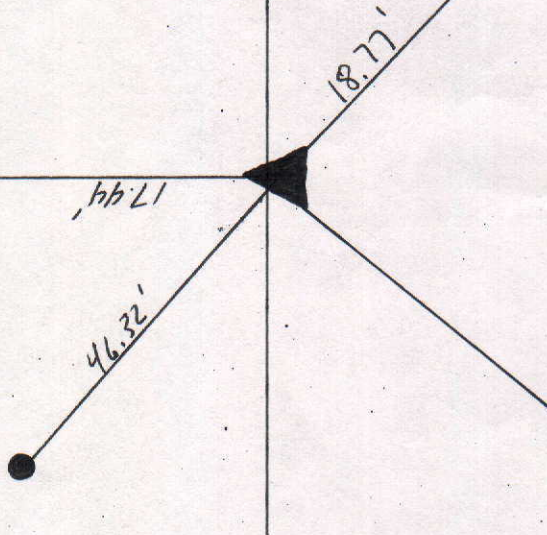

Tied by: RW/MC Date: 8-29-02
 Drawn by: RW Date: 8-29-02
 Checked by: _____ Date: _____

DESCRIPTION OF MONUMENT

R.R. Spike 1" below
Asphalt Road

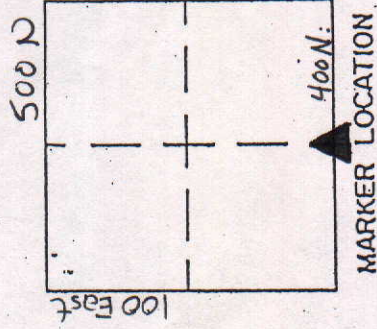

Approved: _____

Date: _____

COUNTY SURVEYOR



COUNTY SURVEYOR'S - SECTION CORNER TIES

SECTION	TOWNSHIP	RANGE	BOOK	PAGE	ELEVATION	UC ZONE	STATE PLANE COORD	LATITUDE	LONGITUDE
20	20	8					X= Y=		

 NORTH
 SCALE 1" = 40'
 SHEET ___ OF ___ SHEETS

Tied by: _____ Date: _____
 Drawn by: J.S. Date: 9-13-93
 Checked by: _____ Date: _____

DESCRIPTION OF MONUMENT

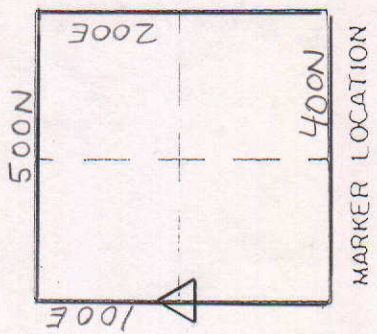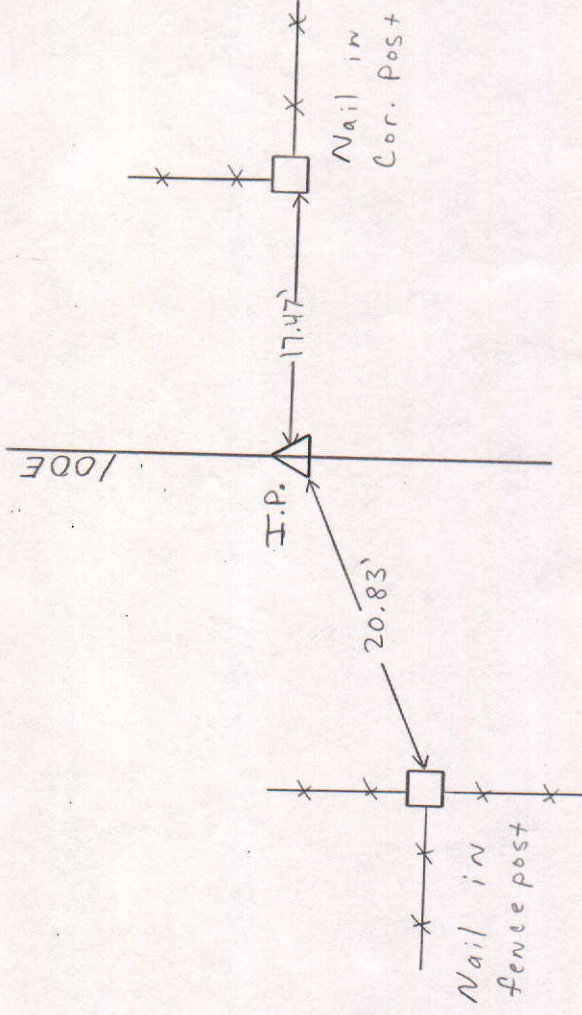

Approved: _____ Date: _____
 COUNTY SURVEYOR