


#3
B #63
Nail in
cor. po

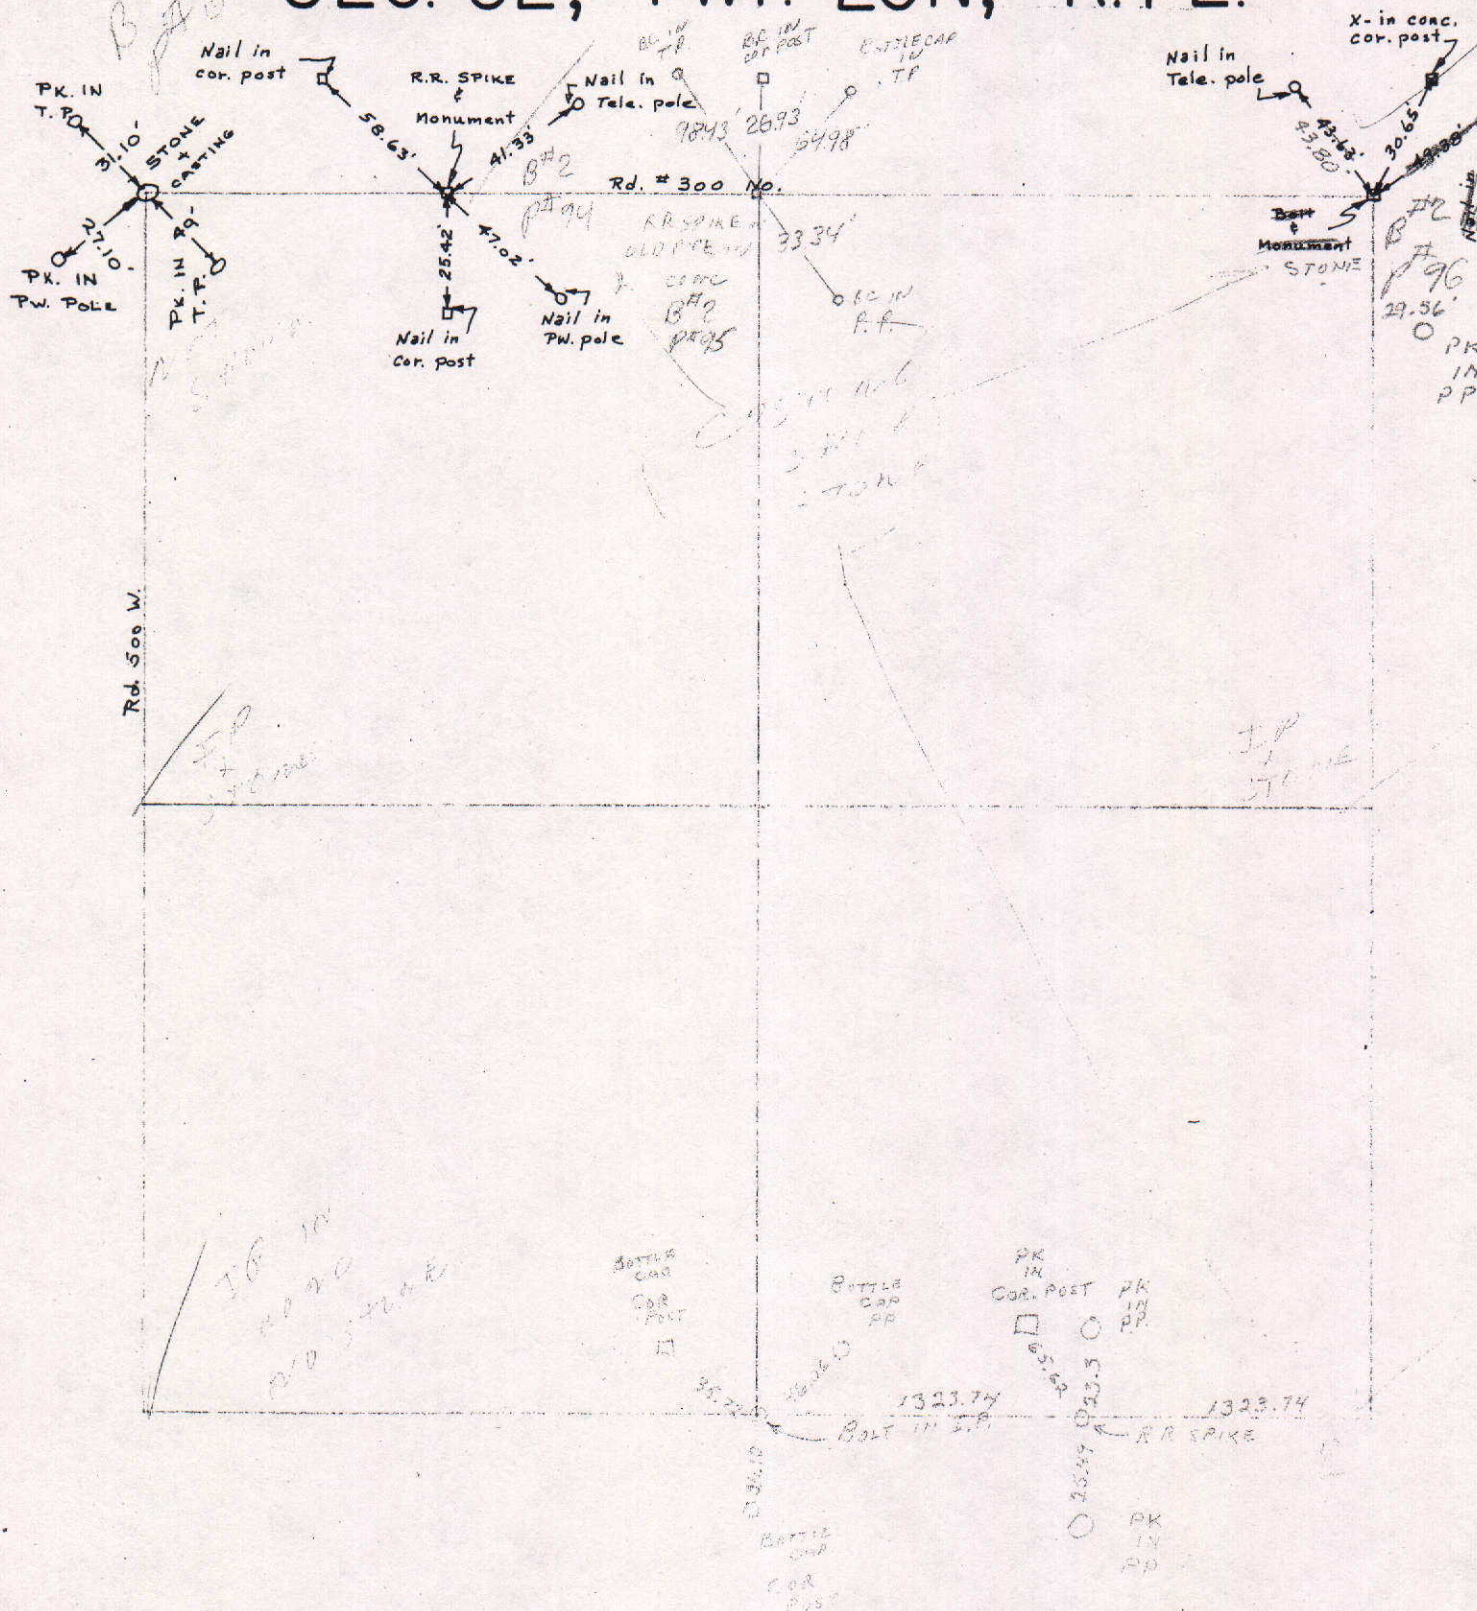

COUNTY SURVEYOR'S - SECTION CORNER TIES

SECTION	TOWNSHIP	RANGE	BOOK	PAGE	ELEVATION	UC ZONE	STATE PLANE COORD	LATITUDE	LONGITUDE
32	20	7					X= Y=		



Bottle cap 1' up on
SOUTHSIDE OF 6x6
WOODEN FENCE POST

P.K. NAIL 1' up ON
Northwest Side of
T.P.



GRAVEL DRIVEWAY

35.58'


46.52'

57.51'

P.K. Nail 1' up on
Northeast Side
of Pole

DESCRIPTION OF MONUMENT

Tied by: RW/mc Date: 8-20-02
 Drawn by: RW Date: 8-22-02
 Checked by: _____ Date: _____

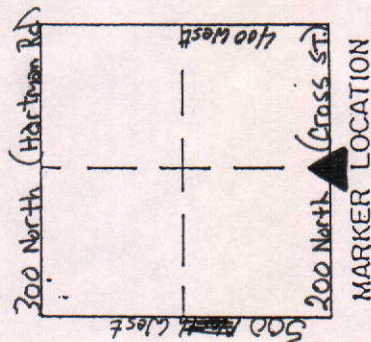

Approved: _____

Date: _____

COUNTY SURVEYOR

COUNTY SURVEYOR'S - SECTION CORNER TIES

SECTION	TOWNSHIP	RANGE	BOOK	PAGE	ELEVATION	UC ZONE STATE PLANE COORD		LATITUDE	LONGITUDE
32	20N	7E				X=	Y=		





NORTH

SCALE 1" = 40'

SHEET ___ OF ___ SHEETS

Tied by: _____ Date: _____
 Drawn by: J.S. Date: 9-7-93
 Checked by: _____ Date: _____

DESCRIPTION OF MONUMENT

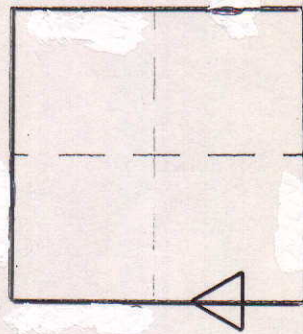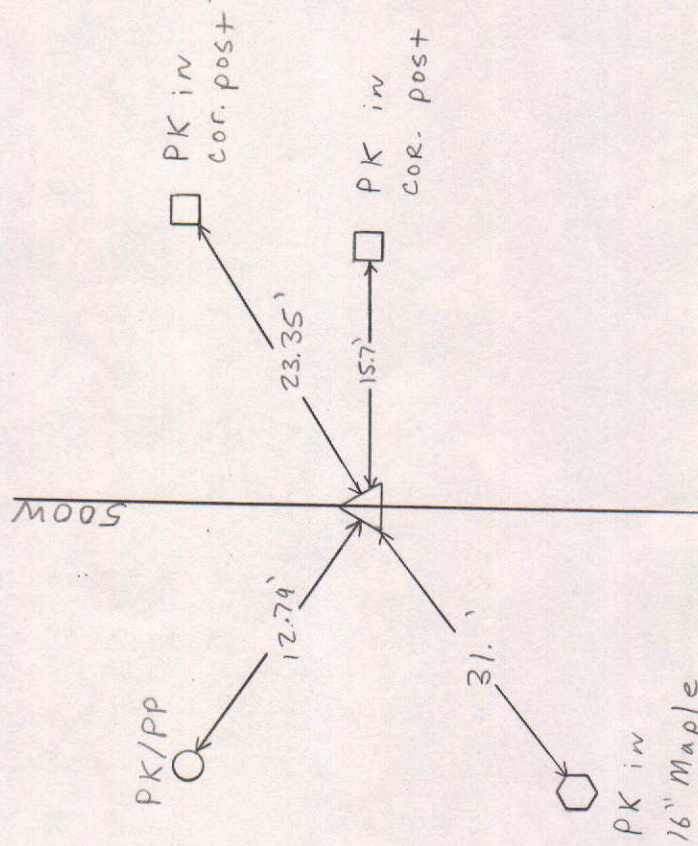

MARKER LOCATION

Approved: _____ Date: _____
 COUNTY SURVEYOR

COUNTY SURVEYOR'S - SECTION CORNER TIES

SECTION	TOWNSHIP	RANGE	BOOK	PAGE	ELEVATION	UC ZONE	STATE PLANE COORD	LATITUDE	LONGITUDE
32	20N	7E					X= Y=		





NORTH

SCALE 1" = 40'

SHEET ___ OF ___ SHEETS

Tied by: _____ Date: _____
 Drawn by: J.S. Date: 9-7-93
 Checked by: _____ Date: _____

DESCRIPTION OF MONUMENT

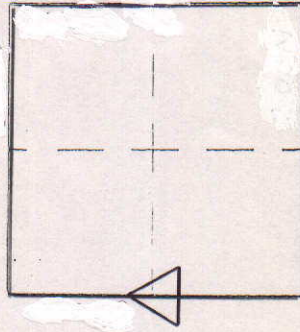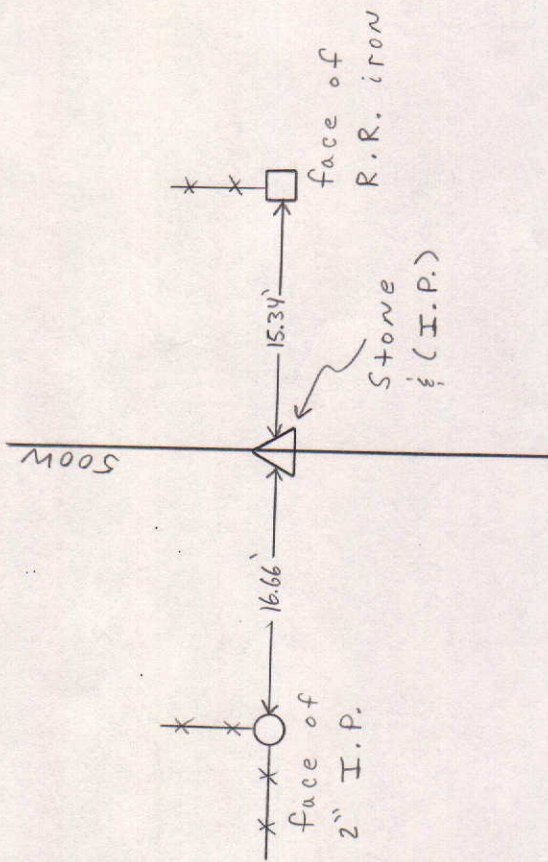


MARKER LOCATION

Approved: _____ Date: _____
 COUNTY SURVEYOR

H-4

COUNTY SURVEYOR'S - SECTION CORNER TIES

SECTION	TOWNSHIP	RANGE	BOOK	PAGE	ELEVATION	UC ZONE	STATE PLANE COORD	LATITUDE	LONGITUDE
32	20N	7E					X= Y=		

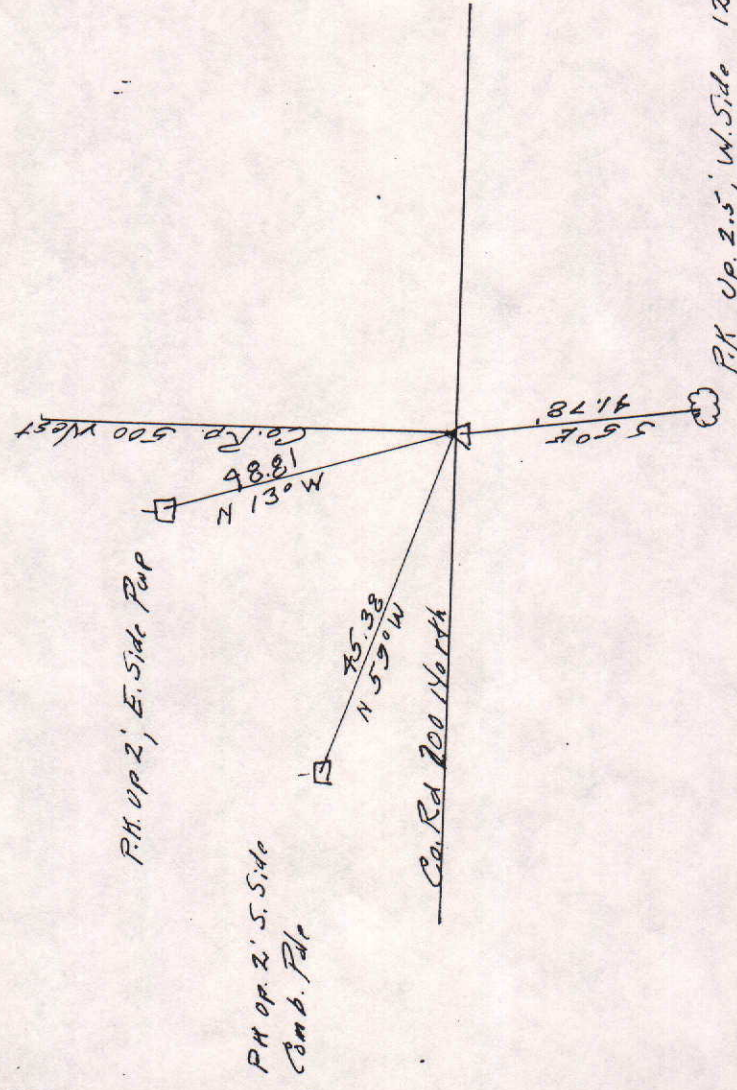


NORTH
SCALE 1" = 40'
SHEET ___ OF ___ SHEETS

Tied by: LP-B.H. Date: 12-12-24
 Drawn by: L.P. Date: 12-12-24
 Checked by: _____ Date: _____

DESCRIPTION OF MONUMENT

Corner Stone 19" Below Asphalt Pavement in Casting 2" Below Asphalt Pavement

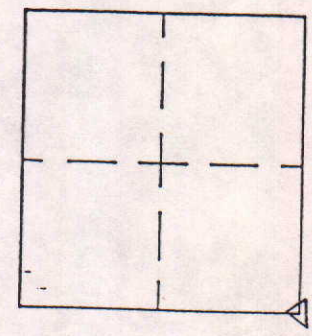

MARKER LOCATION

Approved: _____ Date: _____
 COUNTY SURVEYOR