


SEC. 34, TWP. 18, N. R. 6, E.


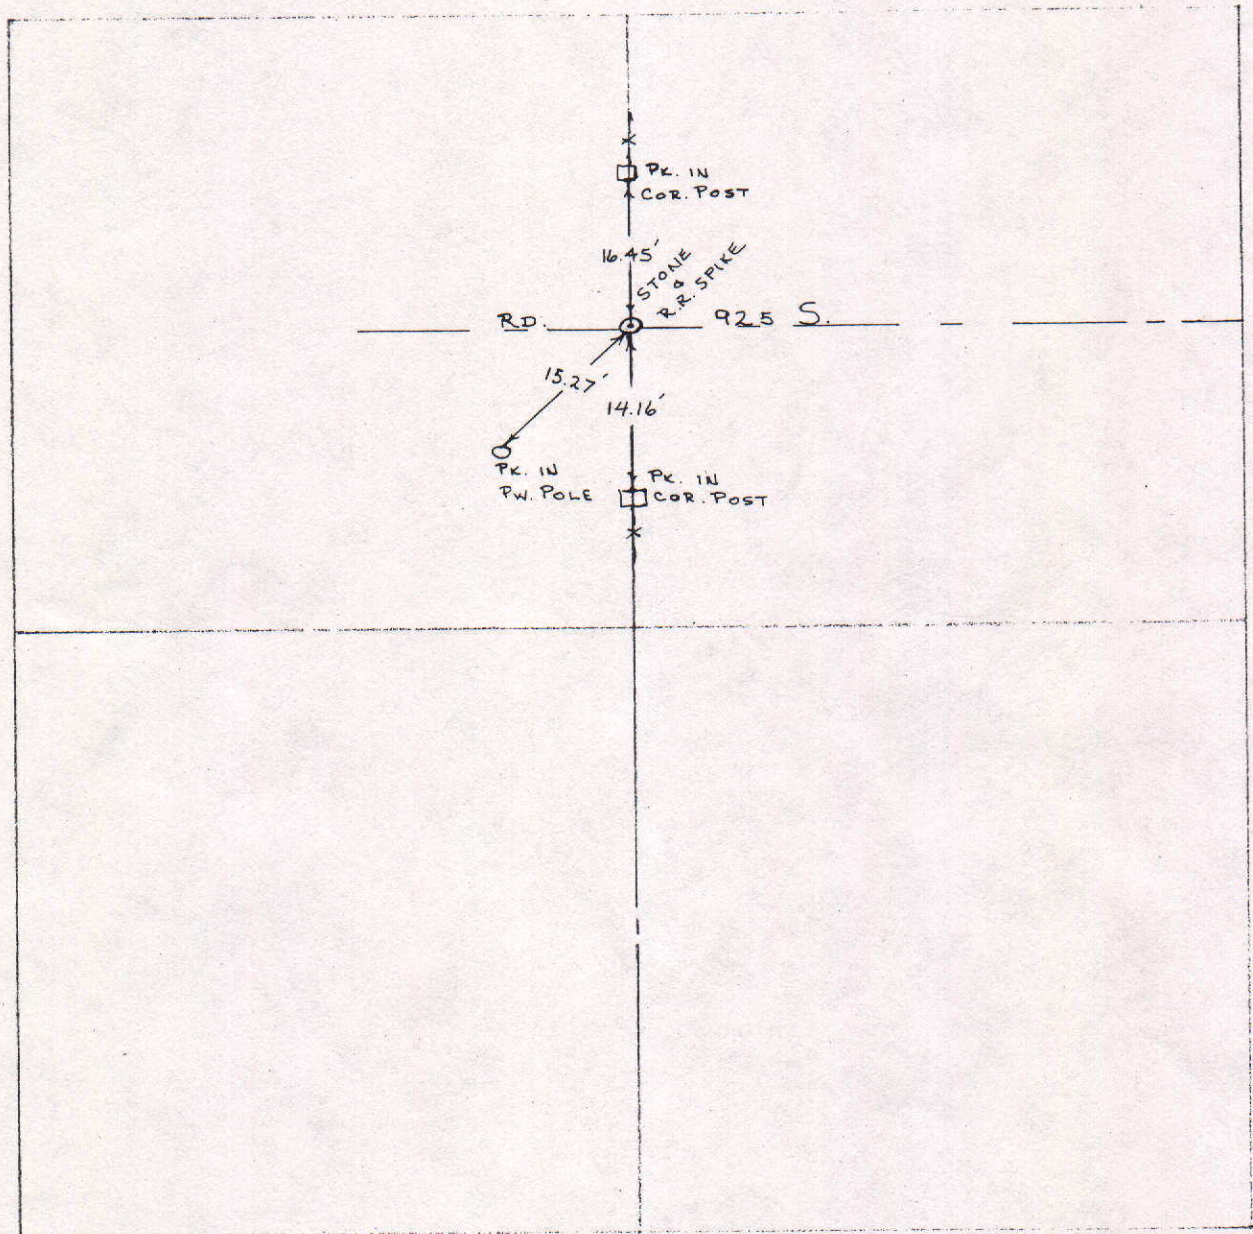


COUNTY SURVEYOR'S - SECTION CORNER TIES

SECTION	TOWNSHIP	RANGE	BOOK	PAGE	ELEVATION	UC ZONE	STATE PLANE COORD	LATITUDE	LONGITUDE
34	18	6					X=		
							Y=		

 NORTH
 SCALE 1" = 40'
 SHEET ___ OF ___ SHEETS
 Tied by: BAW: DM Date: 4-6-93
 Drawn by: BAW Date: 4-13-93
 Checked by: _____ Date: _____

DESCRIPTION OF MONUMENT

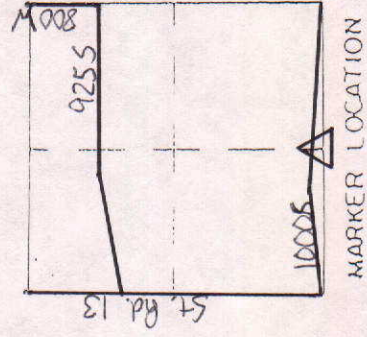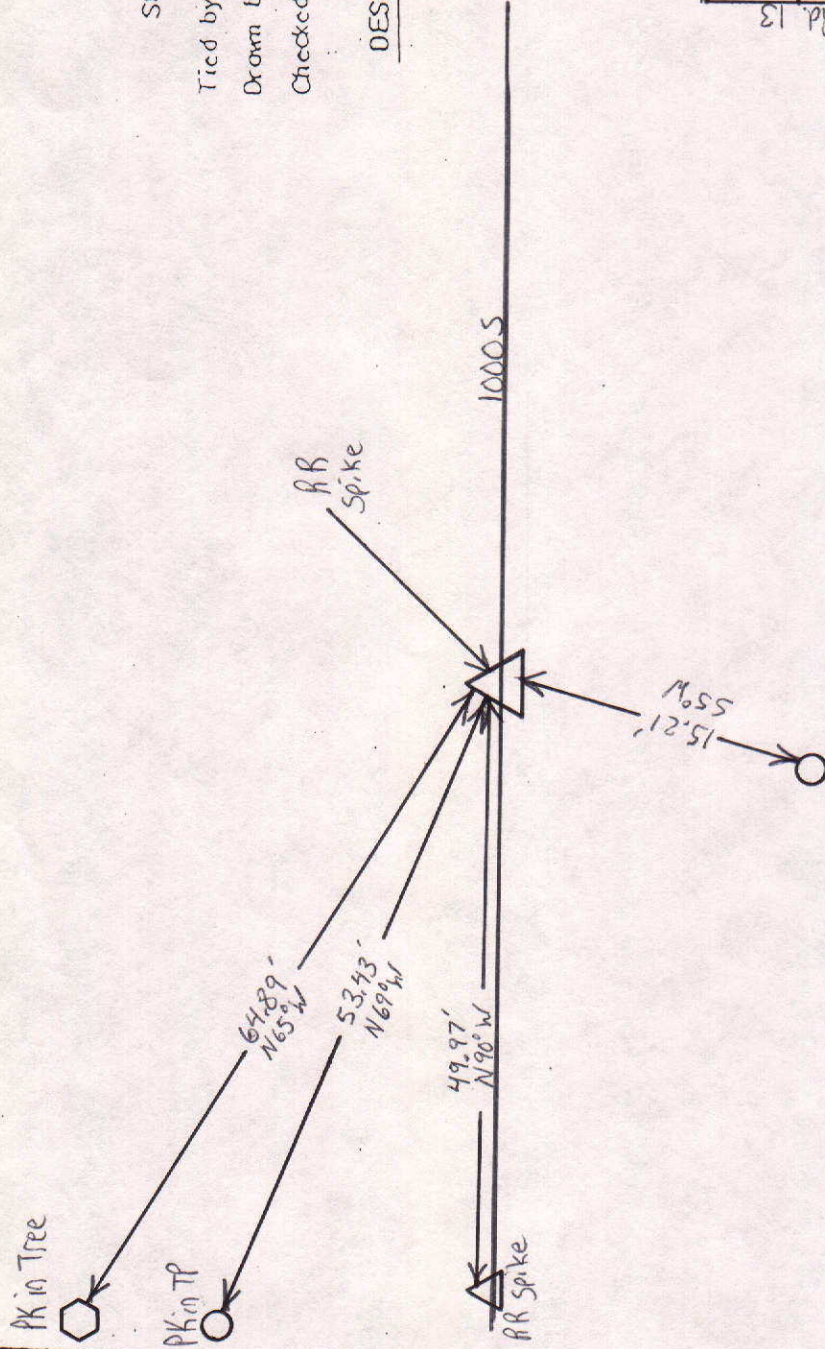

Approved: _____ Date: _____
 COUNTY SURVEYOR

COUNTY SURVEYOR'S - SECTION CORNER TIES

SECTION	TOWNSHIP	RANGE	BOOK	PAGE	ELEVATION	UC ZONE	STATE PLANE COORD	LATITUDE	LONGITUDE
34	18	6				X=	Y=		



SCALE 1" = 40'



SHEET ___ OF ___ SHEETS

Tied by: BAN: DM Date: 4-6-93

Drawn by: BAN Date: 4-13-93

Checked by: ___ Date: ___

DESCRIPTION OF MONUMENT

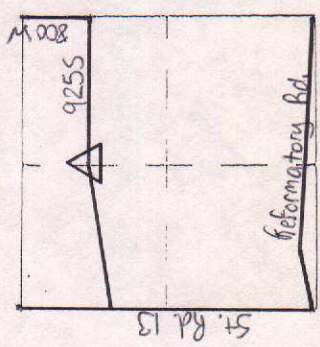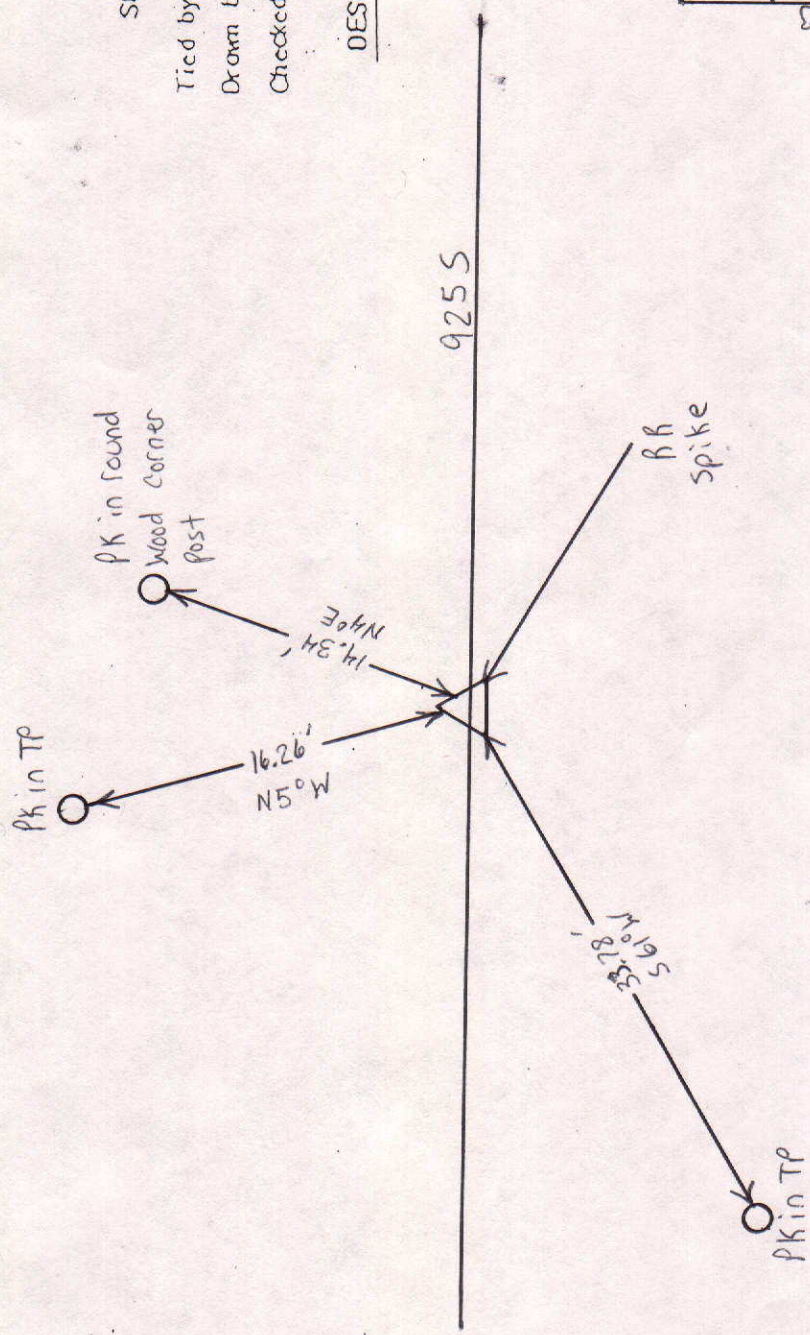


MARKER LOCATION

Approved: _____ Date: _____

COUNTY SURVEYOR

COUNTY SURVEYOR'S - SECTION CORNER TIES

SECTION	TOWNSHIP	RANGE	BOOK	PAGE	ELEVATION	UC ZONE	STATE PLANE COORD	LATITUDE	LONGITUDE
34	18N	6E	9	19B			X=	Y=	

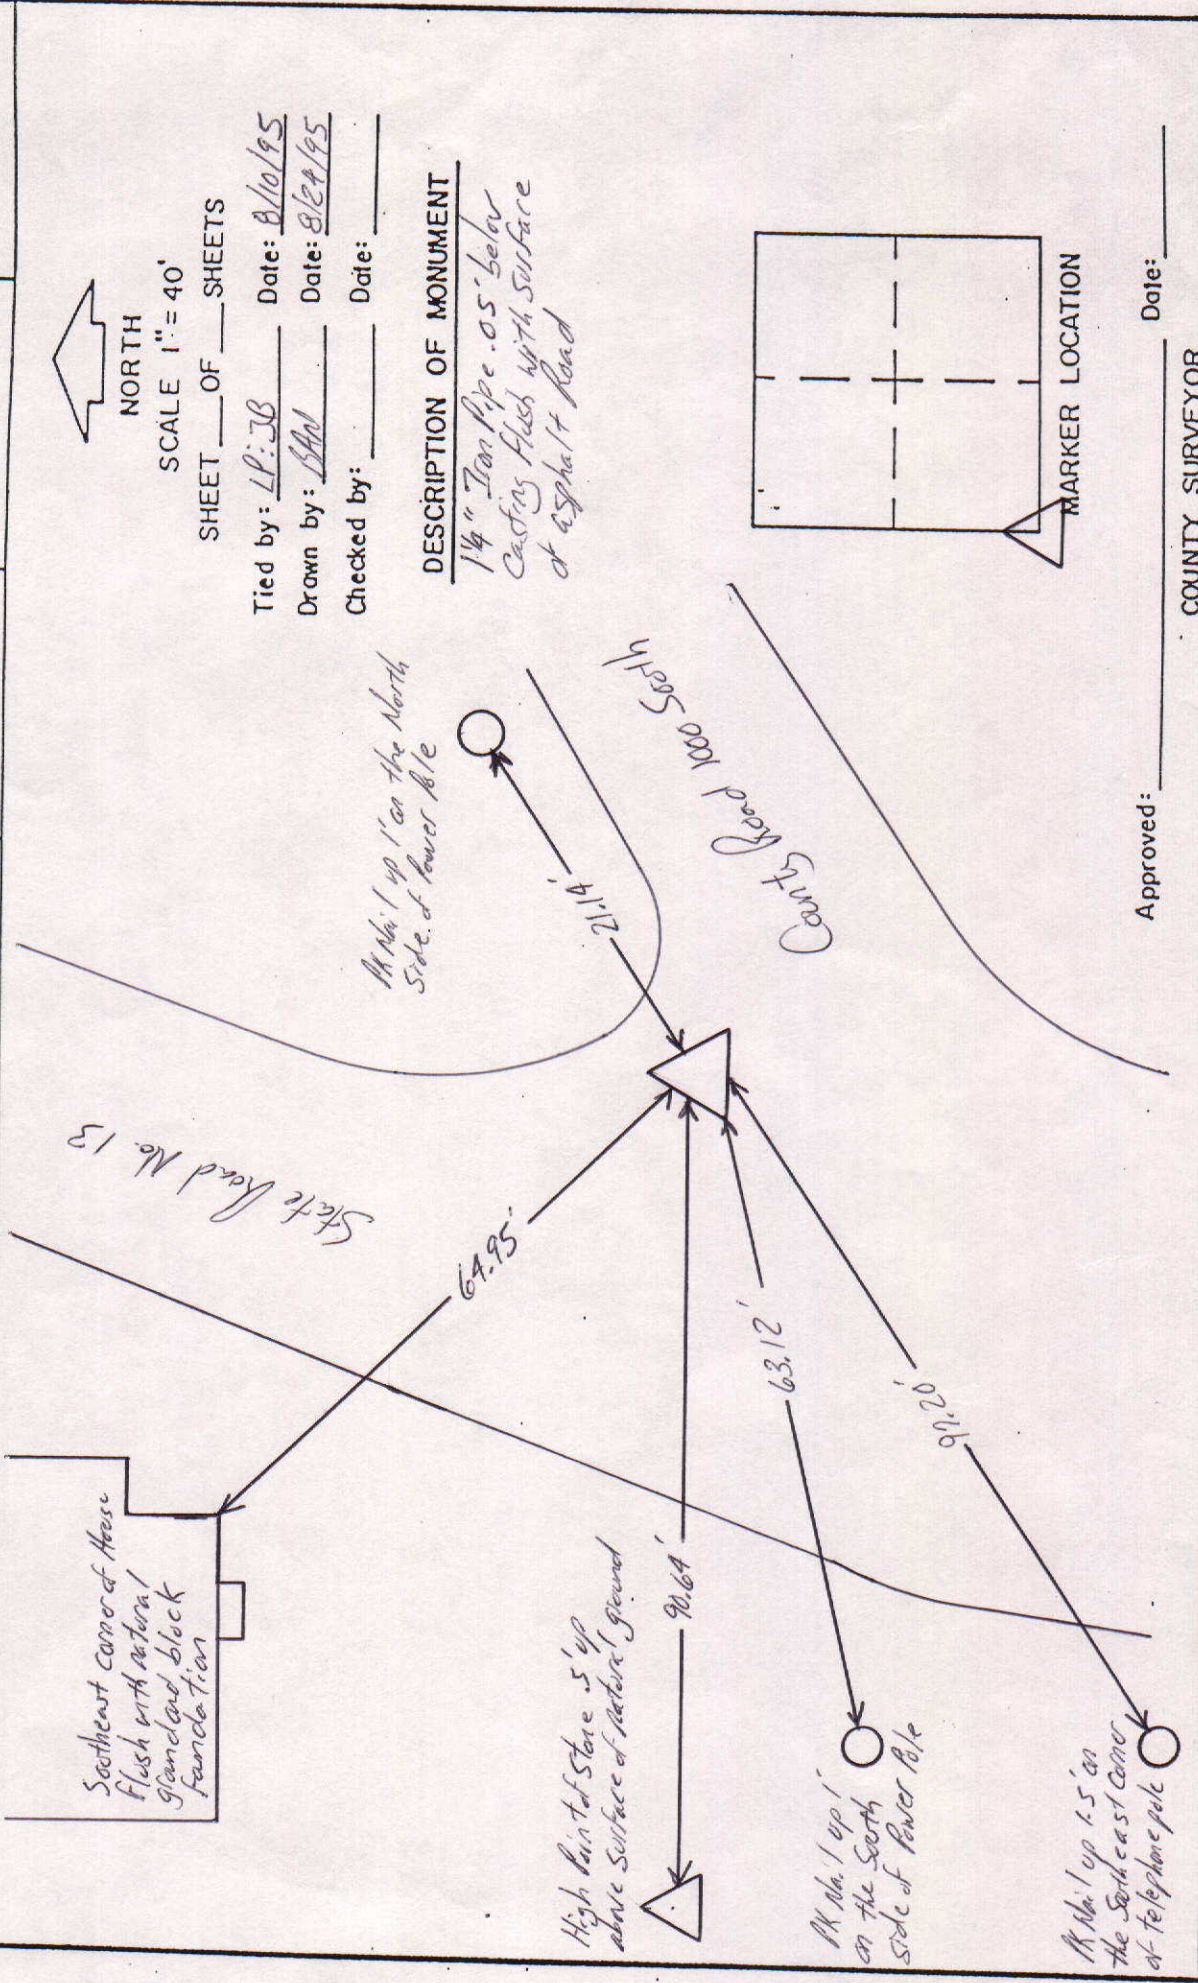

Approved: _____ Date: _____
 COUNTY SURVEYOR