



SEC. 20, TWP. 21 N., R. 7 E.

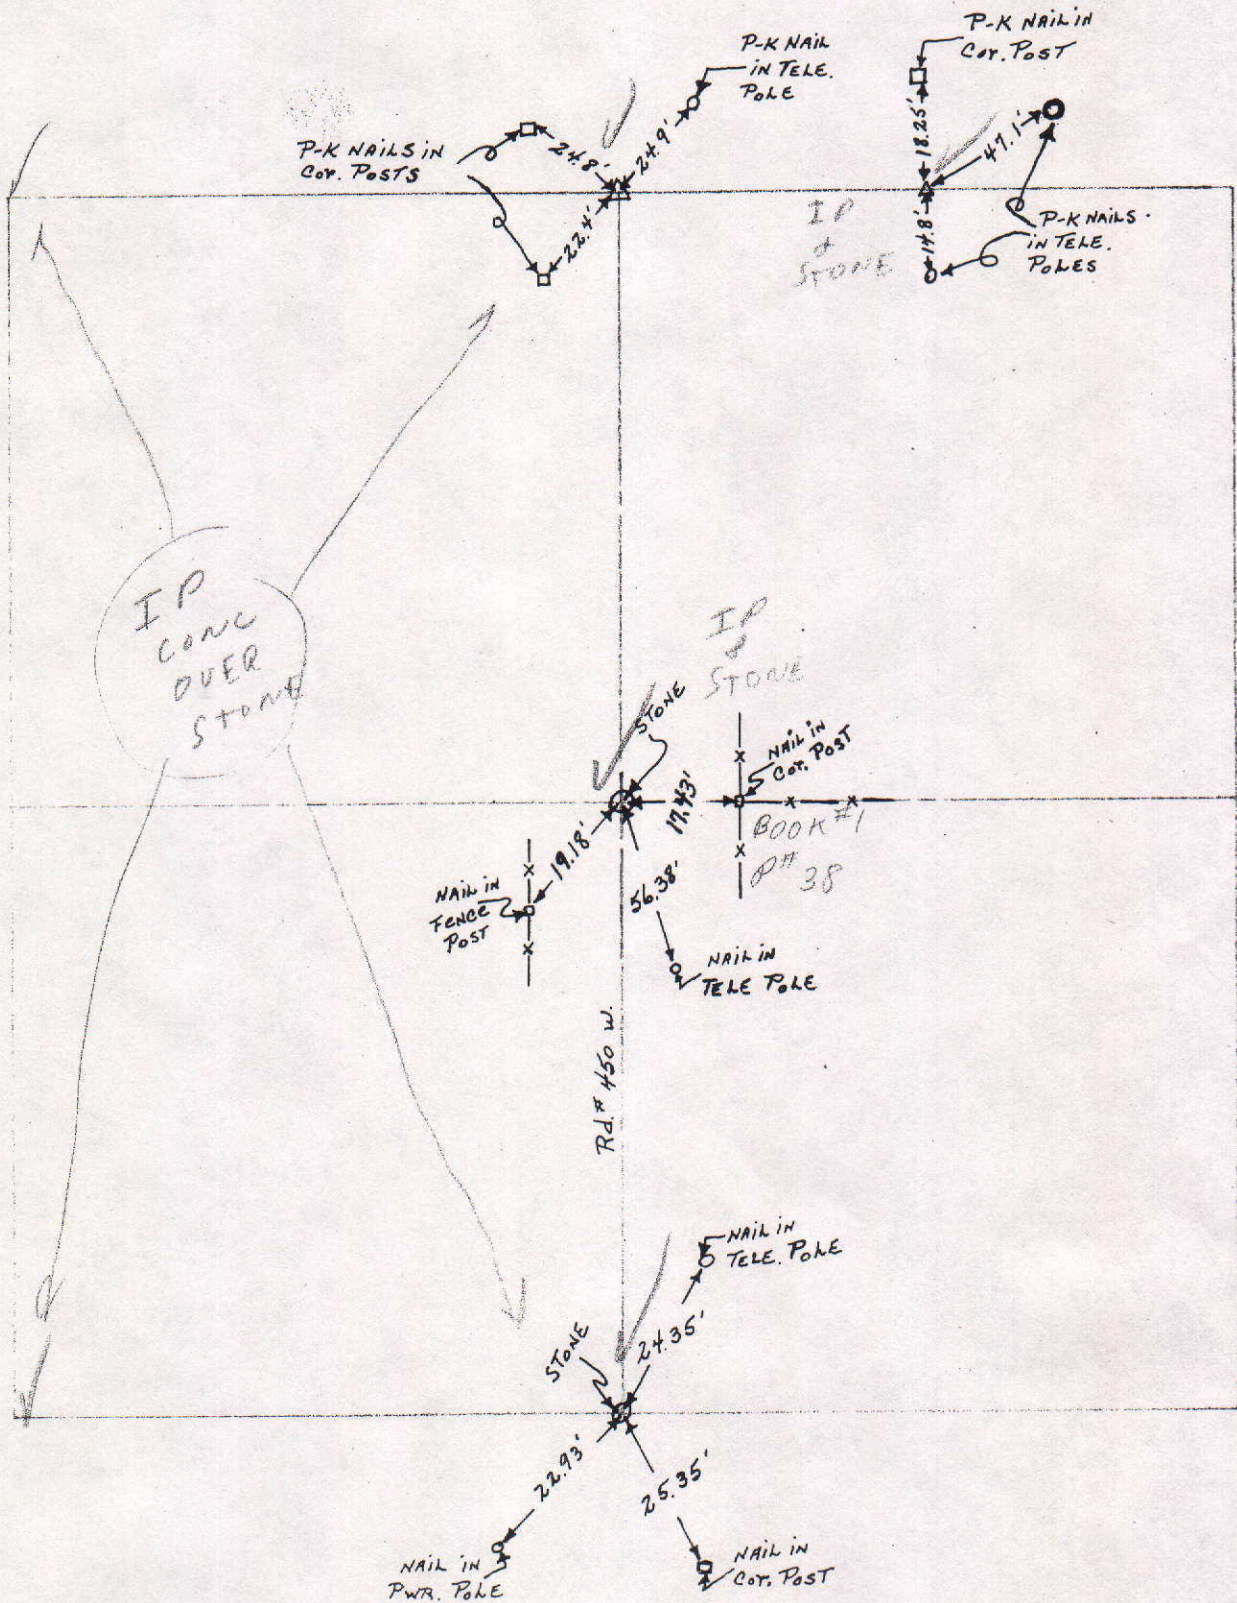


COUNTY SURVEYOR'S - SECTION CORNER TIES

SECTION	TOWNSHIP	RANGE	BOOK	PAGE	ELEVATION	UC ZONE	STATE PLANE	COORD	LATITUDE	LONGITUDE
20	21N	7E	21	29				X=		
								Y=		

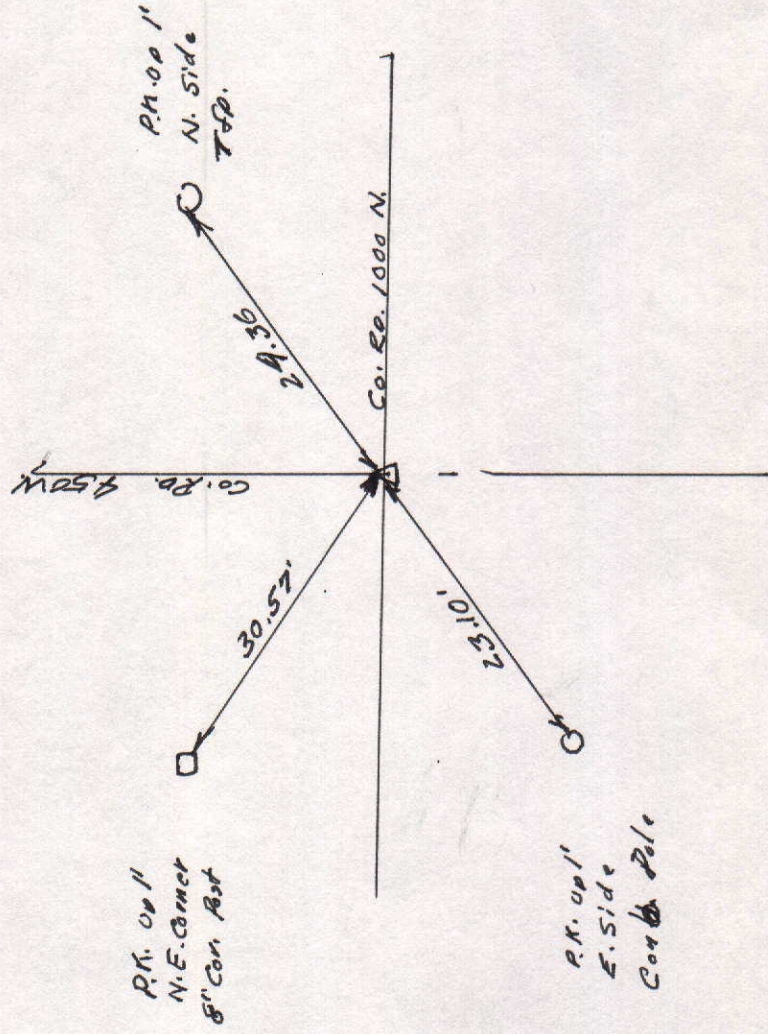

Tied by: LP: JY Date: 6-2-97
 Drawn by: LP Date: 2-24-97
 Checked by: _____ Date: _____

DESCRIPTION OF MONUMENT
1/2" Iron Rod 0.9' Below Asphalt

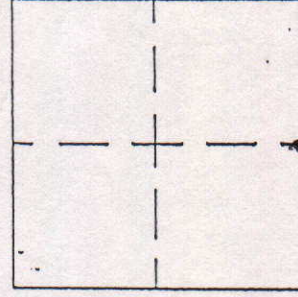


MARKER LOCATION

Approved: _____ Date: _____
 COUNTY SURVEYOR

COUNTY SURVEYOR'S - SECTION CORNER TIES


SECTION	TOWNSHIP	RANGE	BOOK	PAGE	ELEVATION	UC ZONE STATE PLANE COORD		LATITUDE	LONGITUDE
201	21N	7E	21	20		X=	Y=		

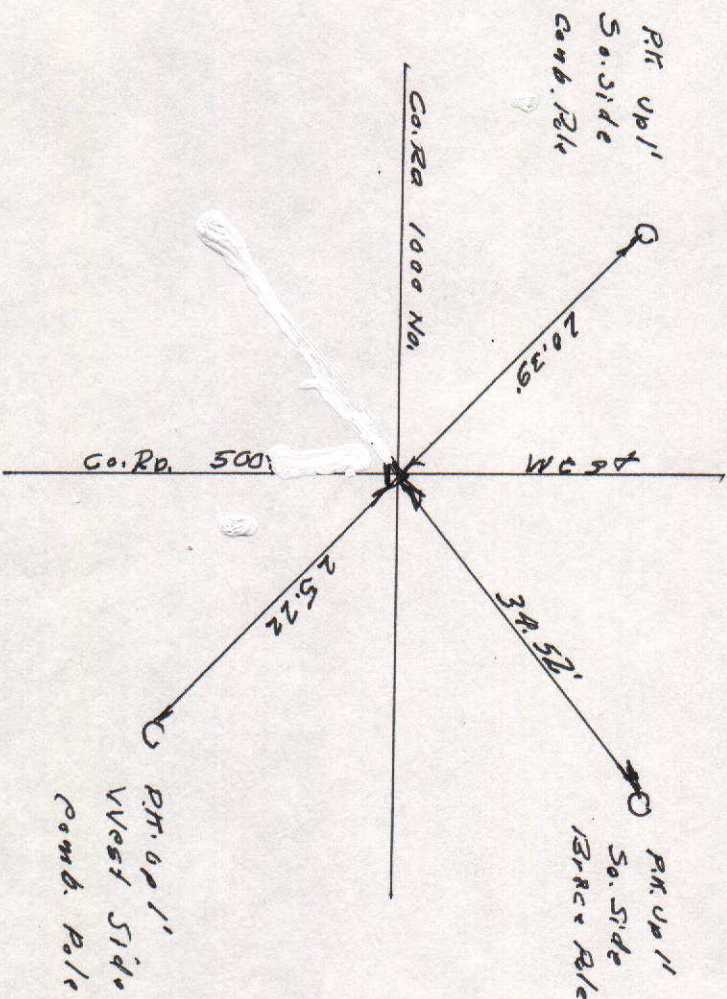

DESCRIPTION OF MONUMENT

1" Iron Rod
0.3 Below asphalt

MARKER LOCATION

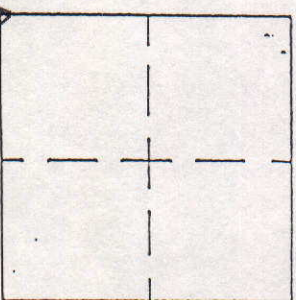

Tied by: LPJY Date: 6-2-97



Drawn by: LP Date: 6-2-97

Checked by: _____ Date: _____

Approved: _____ Date: _____

COUNTY SURVEYOR

COUNTY SURVEYOR'S - SECTION CORNER TIES									
SECTION	TOWNSHIP	RANGE	BOOK	PAGE	ELEVATION	UC ZONE	STATE PLANE COORD	LATITUDE	LONGITUDE
20	21	7				X =	Y =		

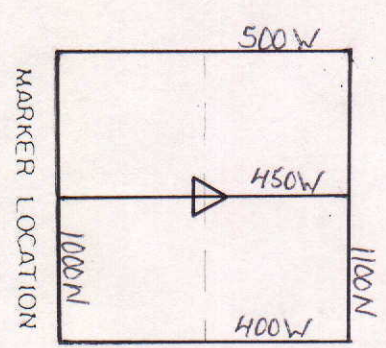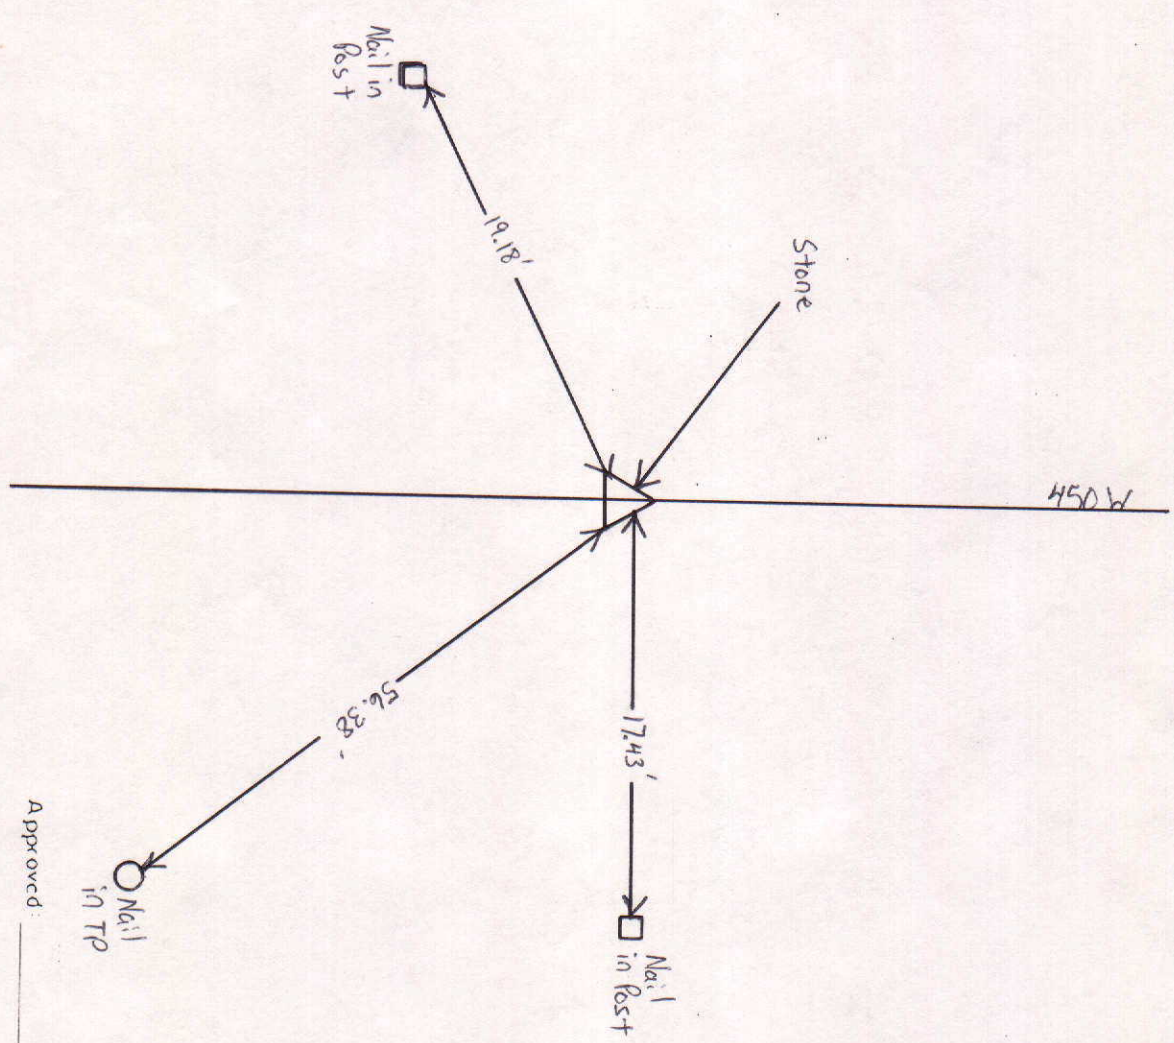

MARKER LOCATION

DESCRIPTION OF MONTAGMENT

Tied by: _____ Date: _____
 Drawn by: BAN Date: 1-28-93
 Checked by: _____ Date: _____

SHEET ____ OF ____ SHEETS

SCALE 1" = 40'



Approved: _____ Date: _____

COUNTY SURVEYOR