


SEC.13,

TWP.22N.,

R. 7 E.

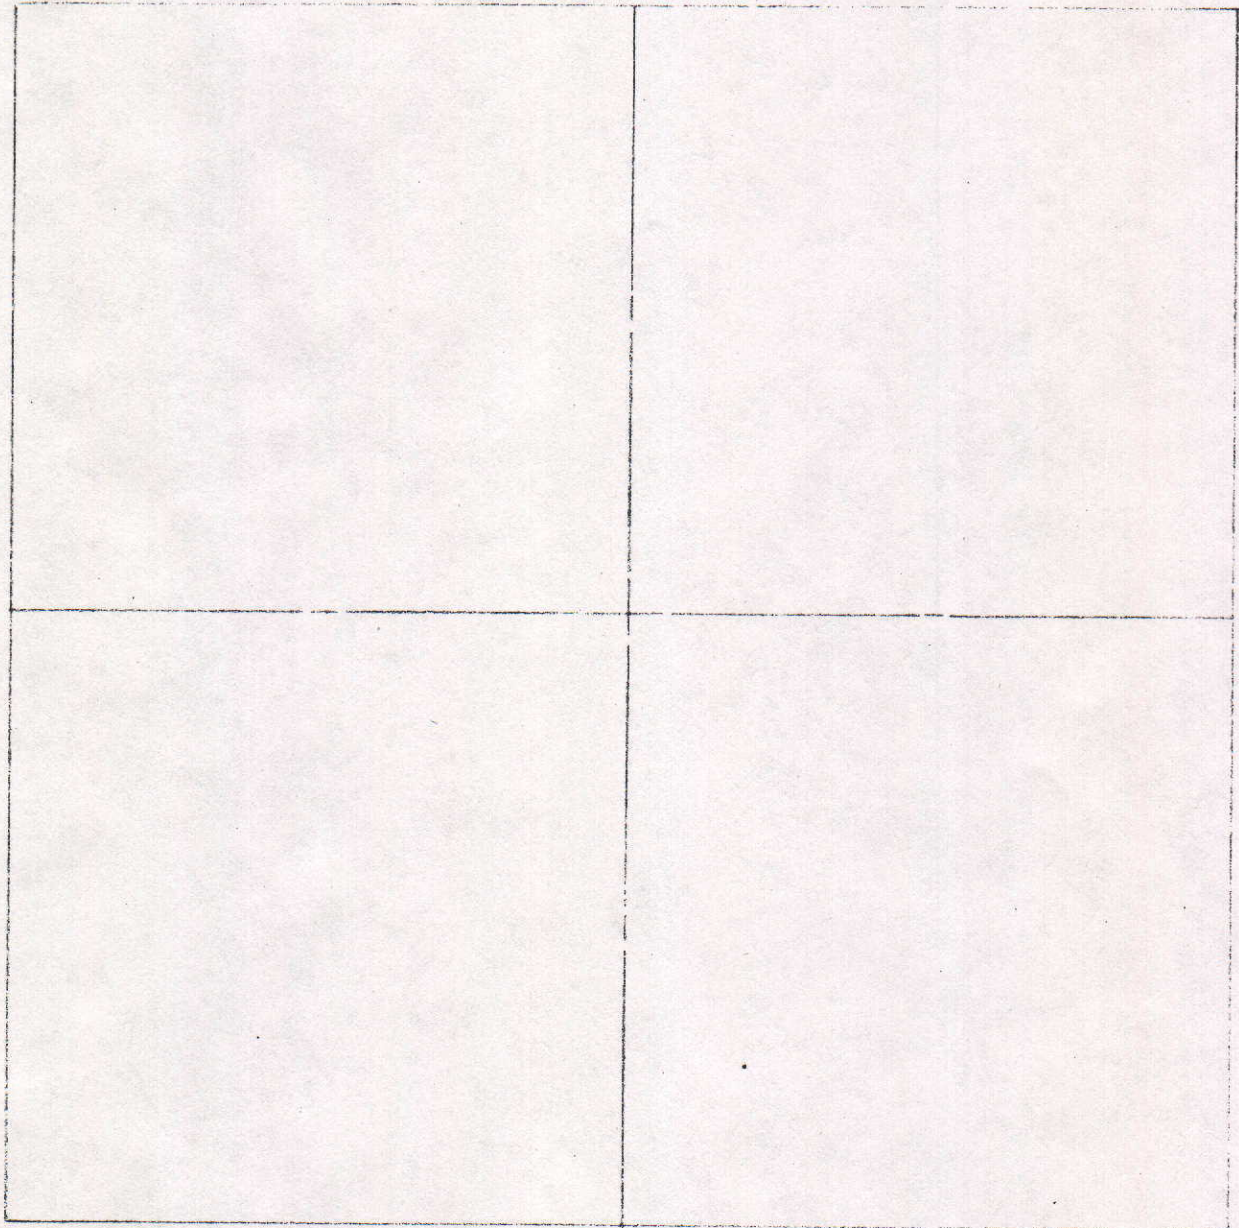

COUNTY SURVEYOR'S - SECTION CORNER TIES									
SECTION	TOWNSHIP	RANGE	BOOK	PAGE	ELEVATION	UC ZONE STATE PLANE COORD		LATITUDE	LONGITUDE
13	22	7				X =	Y =		

Centerline of
Steel post

16.36'

Stone 3" Below
Road Surface

1750N

16.80'

25.20'

PK in
Post

PK in
Post




SHEET ___ OF ___ SHEETS

Tied by: _____ Date: _____

Drawn by: BAW Date: 2-11-93

Checked by: _____ Date: _____

DESCRIPTION OF MONUMENT

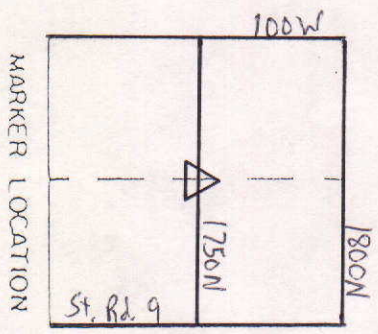


MARKER LOCATION

Approved: _____ Date: _____

COUNTY SURVEYOR

COUNTY SURVEYOR'S - SECTION CORNER TIES									
SECTION	TOWNSHIP	RANGE	BOOK	PAGE	ELEVATION	UC ZONE STATE PLANE COORD		LATITUDE	LONGITUDE
13	22	7				X =	Y =		

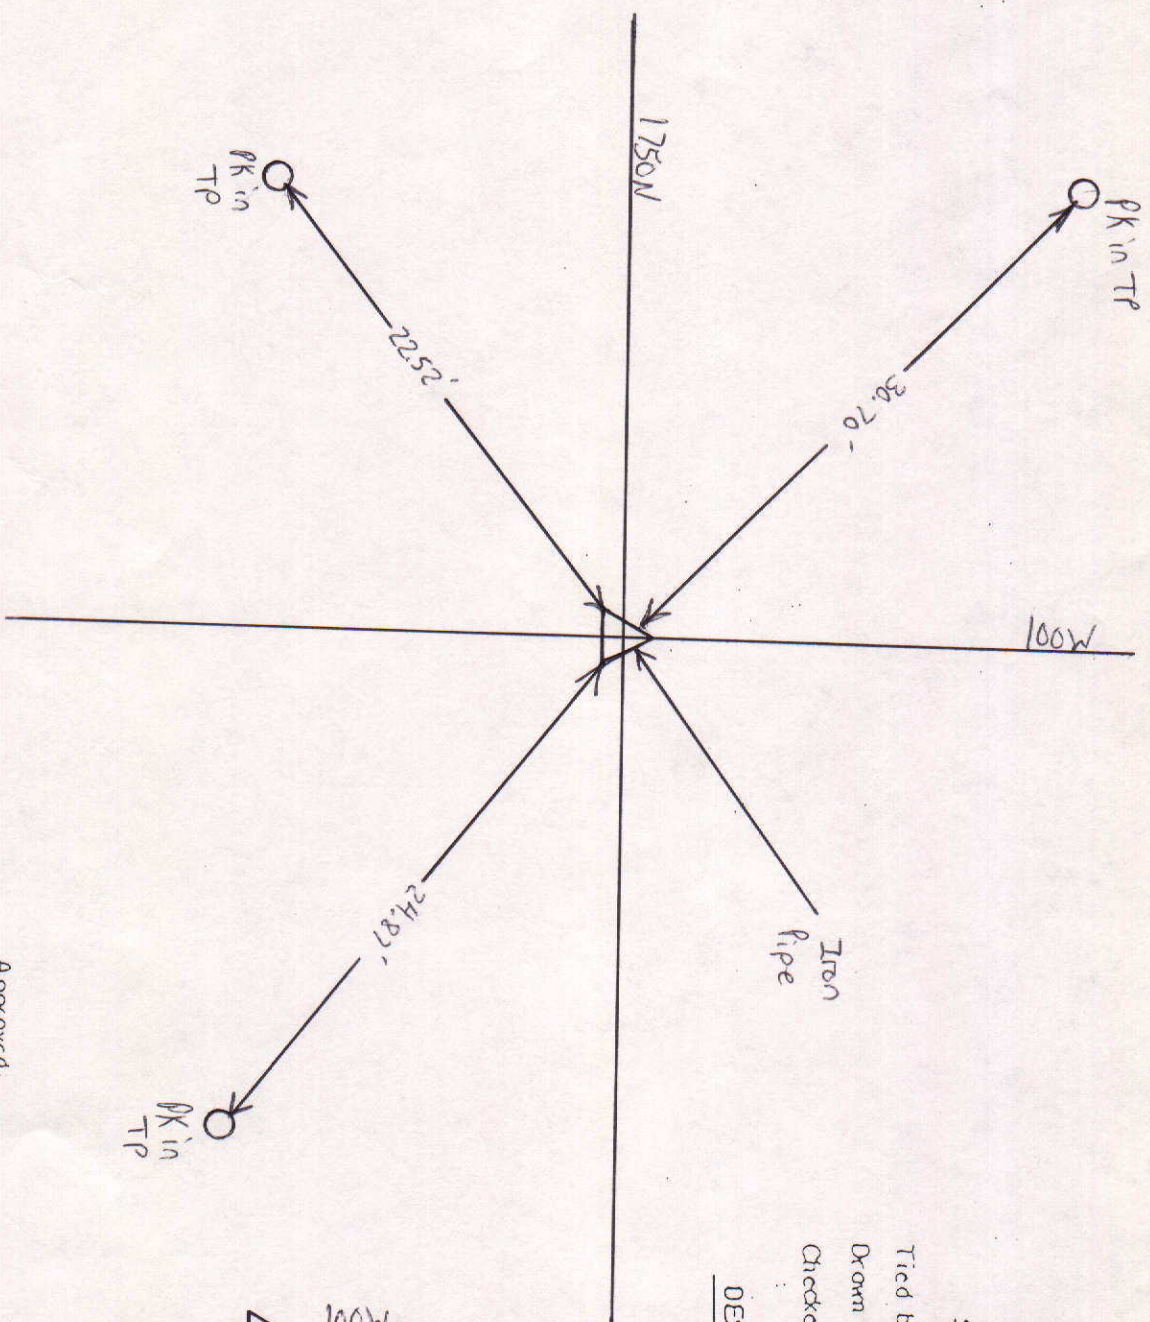

NORTH
SCALE 1" = 40'


SHEET ___ OF ___ SHEETS

Tied by: _____ Date: _____

Drawn by: BAN Date: 2-11-93

Checked by: _____ Date: _____

DESCRIPTION OF MOUNTMENT

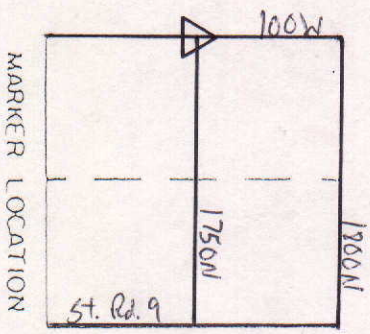

MARKER LOCATION

Approved: _____ Date: _____

COUNTY SURVEYOR

COUNTY SURVEYOR'S - SECTION CORNER TIES									
SECTION	TOWNSHIP	RANGE	BOOK	PAGE	ELEVATION	UC ZONE	STATE PLANE COORD	LATITUDE	LONGITUDE
13	22	7				X=	Y=		



NORTH

SCALE 1" = 40'



SHEET ___ OF ___ SHEETS

Tied by: _____ Date: _____

Drawn by: BAN Date: 2-11-43

Checked by: _____ Date: _____


DESCRIPTION OF MONUMENT

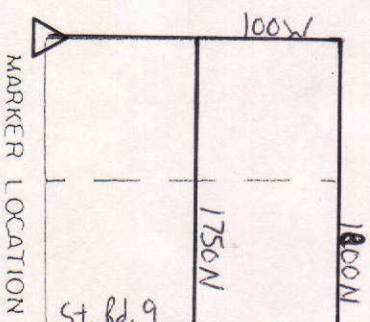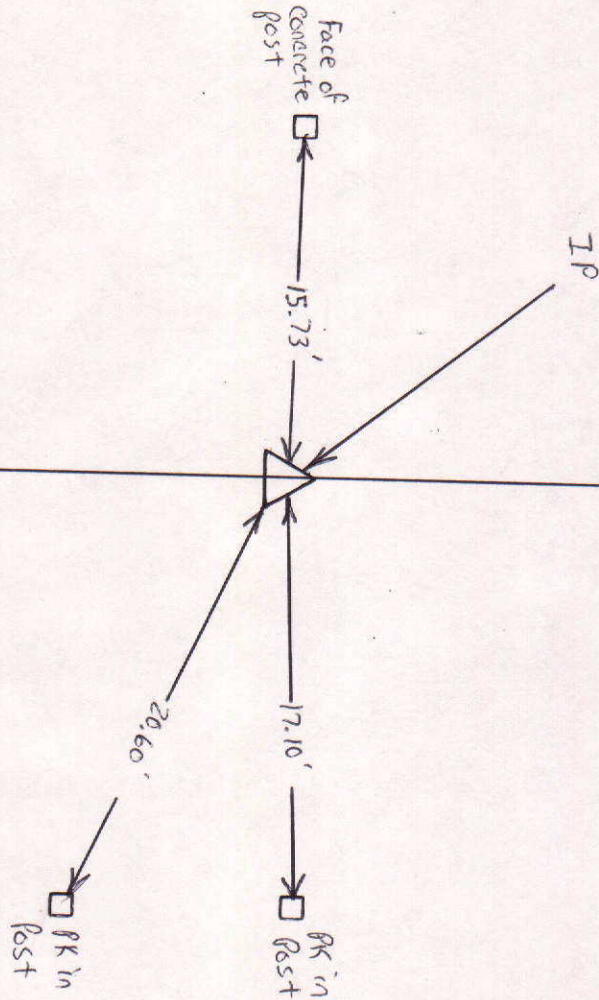


Approved: _____ Date: _____

COUNTY SURVEYOR

ASSUMED
NORTH

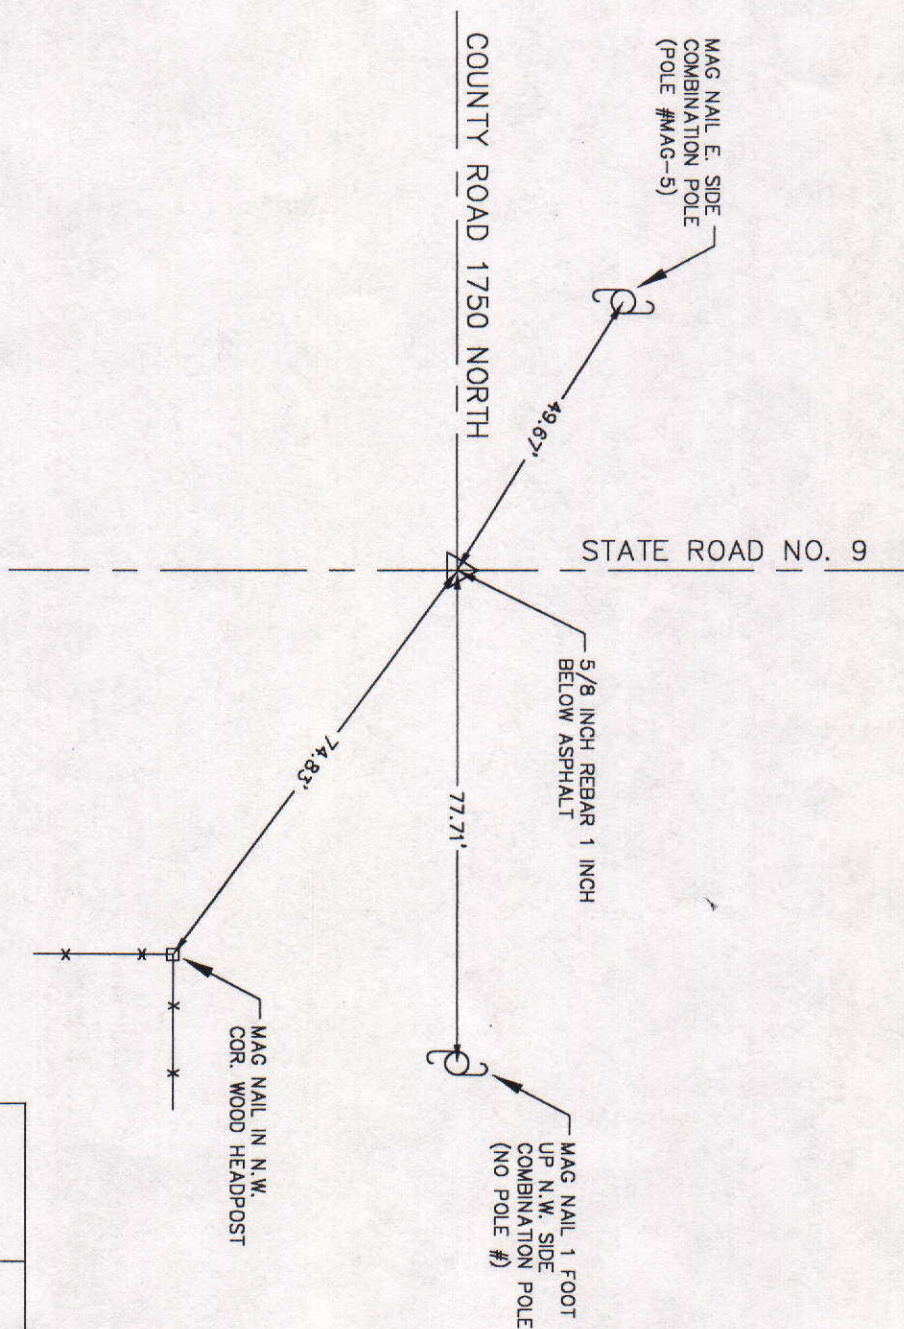

SECTION CORNER TIES MADE BY
RAYL SURVEYING & ENGINEERING, INC.
JANUARY 11, 2002
F.B. #215, P. 111

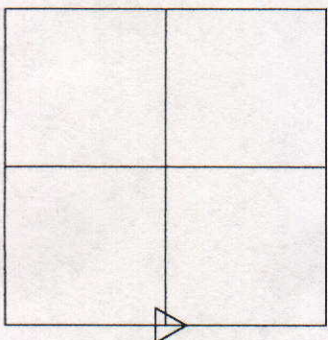

SECTION 13-T22N-R7E