


SEC. 23, TWP. 19N, R.7 E.

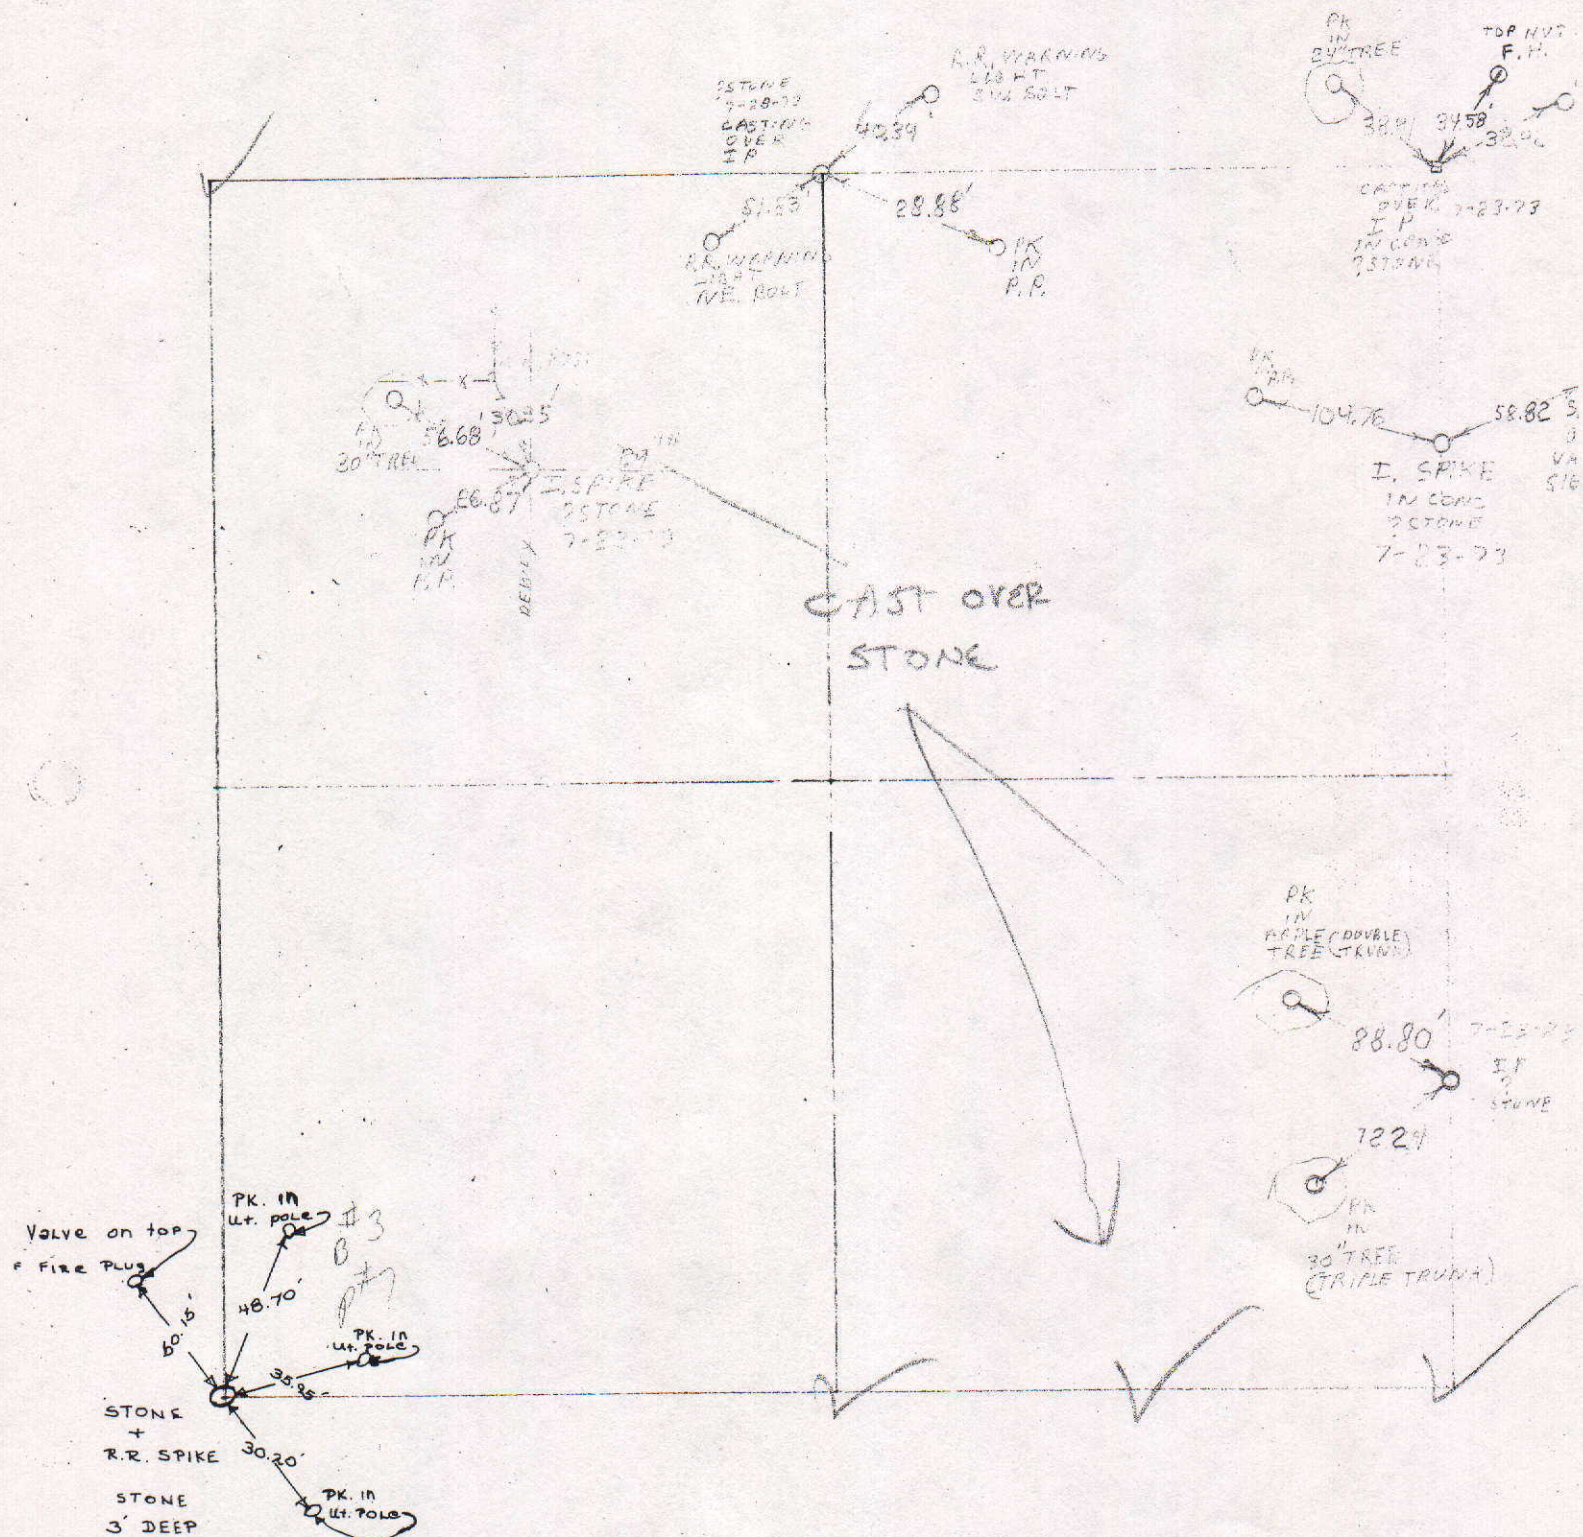

COUNTY SURVEYOR'S - SECTION CORNER TIES

SECTION	TOWNSHIP	RANGE	BOOK	PAGE	ELEVATION	UC ZONE	STATE PLANE COORD	LATITUDE	LONGITUDE
23.	19	7					X=	Y=	



CHISELED "X" IN
S.E. CORNER OF
CONCRETE BASE

BOTTLE CAP
IN EAST SIDE
OF CONDO POLE


Iron Pipe

P.K. NAIL IN
N.E. SIDE OF T.P.

CHISELED "X"
IN N.E. CORNER
OF CONCRETE BASE

DESCRIPTION OF MONUMENT
Iron Pipe in Concrete flush
w/Asphalt Road

Tied by: RW/mc Date: 10-21-03
Drawn by: RW Date: 11-17-03
Checked by: _____ Date: _____

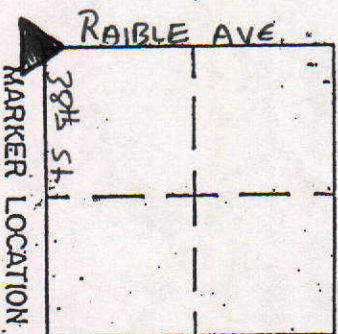

Approved: _____ Date: _____

COUNTY SURVEYOR'S - SECTION CORNER TIES									
SECTION	TOWNSHIP	RANGE	BOOK	PAGE	ELEVATION	UC ZONE STATE PLANE COORD		LATITUDE	LONGITUDE
23	19	7				X=	Y=		



Top Nut of
Pipe Hydrant

P.R. Nail in East
Side of T.R. 3' up

60.17'

40.46'

31.24'

P.R. Spike

P.R. Nail in
East Side of
T.R.

STORAGE FACILITY
+
TANNING SALON

Factory

DESCRIPTION OF MONUMENT

~~From Pipe Railroad Spike in~~
Concrete flush w/ Asphalt Road

Tied by: Rw/me


Date: 10-21-03

Drawn by: Rw

Date: 11-17-03

Checked by: _____

Date: _____

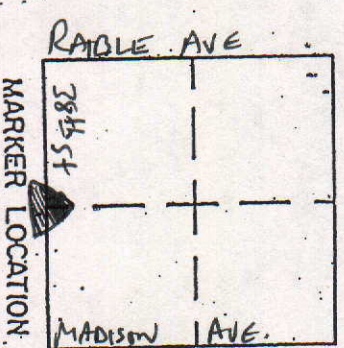

Approved: _____ Date: _____

COUNTY SURVEYOR'S - SECTION CORNER TIES

SECTION	TOWNSHIP	RANGE	BOOK	PAGE	ELEVATION	UC ZONE	STATE PLANE COORD	LATITUDE	LONGITUDE
23	19	7				X=	Y=		

P.K. IN EAST SIDE
OF T.P.

P.K. NAIL IN
N.E. SIDE OF
P.P.

31.62'

92.65'

38th St.

1/2" I.P.
Below Casting

50.53'

P.K. NAIL IN
EAST SIDE OF
T.P.

Driveway at 1423 W. 38th St.


Henry St.



Tied by: Rw/Mc Date: 10-21-03
 Drawn by: Rw Date: 11-17-03
 Checked by: _____ Date: _____

DESCRIPTION OF MONUMENT

1/2" Iron Pipe, 6" Below
Casting flush w/ Asphalt Road

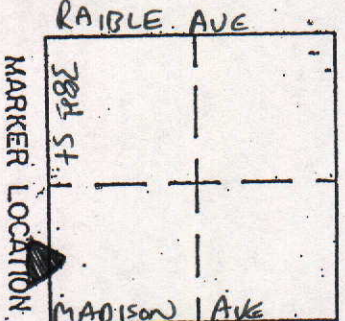

Approved: _____ Date: _____



COUNTY SURVEYOR'S - SECTION CORNER TIES									
SECTION	TOWNSHIP	RANGE	BOOK	PAGE	ELEVATION	UC ZONE STATE PLANE COORD		LATITUDE	LONGITUDE
23	19	7				X=	Y=		



Tied by: Rw/Me Date: 11-17-03
 Drawn by: Rw Date: 11-18-03
 Checked by: _____ Date: _____

DESCRIPTION OF MONUMENT

1/2" Iron Pipe 2" Below
 Casting 5" Below Surface of
 Asphalt Road

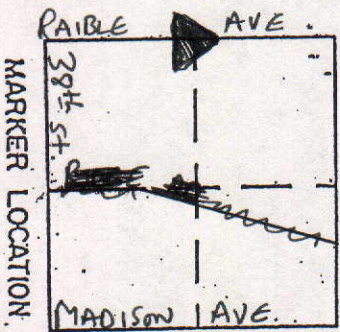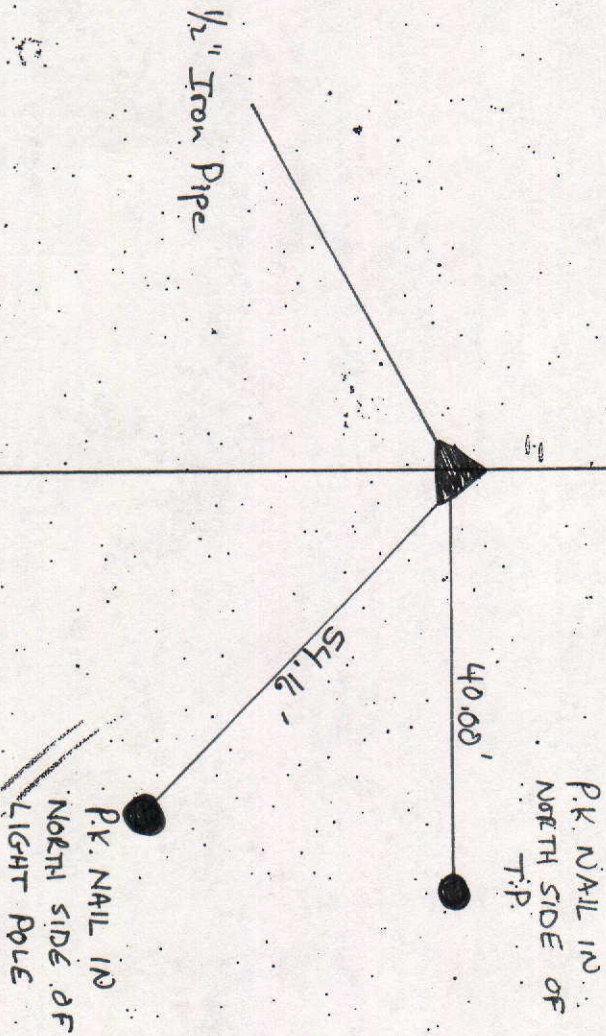

Approved: _____ Date: _____

COUNTY SURVEYOR'S - SECTION CORNER TIES

SECTION	TOWNSHIP	RANGE	BOOK	PAGE	ELEVATION	UC ZONE	STATE PLANE COORD	LATITUDE	LONGITUDE
23.	19	7					X =	Y =	



Tied by: RW/mc Date: 11-17-03
 Drawn by: RW Date: 11-18-03
 Checked by: _____ Date: _____

DESCRIPTION OF MONUMENT

RAILROAD SPIKE 2" Below
 Asphalt Road

P.K. NAIL IN
 NORTH SIDE OF
 T.P.

52.17'

55.43'

29th St.


Top Nut of
 Fire Hydrant

48.68'


RAILROAD SPIKE

P.K. NAIL IN
 N.E. SIDE OF
 T.P.

RAIBLE AVE.

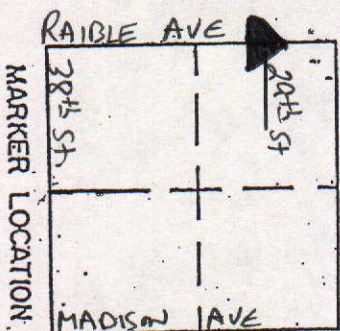

Approved: _____ Date: _____

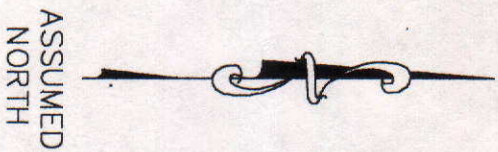

MARTIN LUTHER KING
JR BLVD

RAILROAD

PK NAIL 1' UP ON NORTH
FACE OF TELEGRAPH POLE

PK NAIL 1' UP ON
SOUTH FACE OF POWER
POLE #407-204-1598

1" IRON PIPE


PK NAIL 1' UP ON WEST
FACE OF TELEPHONE POLE

54.25'

71.40'

122.95'

SECTION CORNER TIES MADE BY
RAYL SURVEYING & ENGINEERING, INC.
FEBUARY 18, 2004 FB #258, P 141

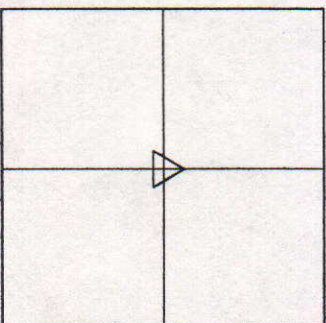

ASSUMED
NORTH

MARTIN LUTHER KING
JR BLVD

RAILROAD

PK NAIL 1' UP ON NORTH
FACE OF TELEGRAPH POLE

PK NAIL 1' UP ON
SOUTH FACE OF POWER
POLE #407-204-1598

1" IRON PIPE


54.25'

71.40'

122.95'


PK NAIL 1' UP ON WEST
FACE OF TELEPHONE POLE

SECTION CORNER TIES MADE BY
RAYL SURVEYING & ENGINEERING, INC.
FEBUARY 18, 2004 FB #258, P 141

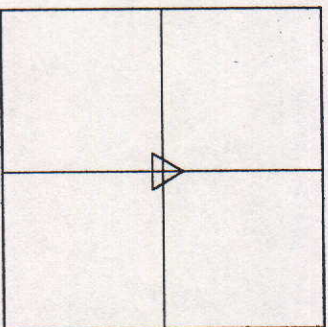

COUNTY SURVEYOR'S - SECTION CORNER TIES

SECTION	TOWNSHIP	RANGE	BOOK	PAGE	ELEVATION	UC ZONE	STATE PLANE COORD	LATITUDE	LONGITUDE
23	19N	7E				X=	Y=		

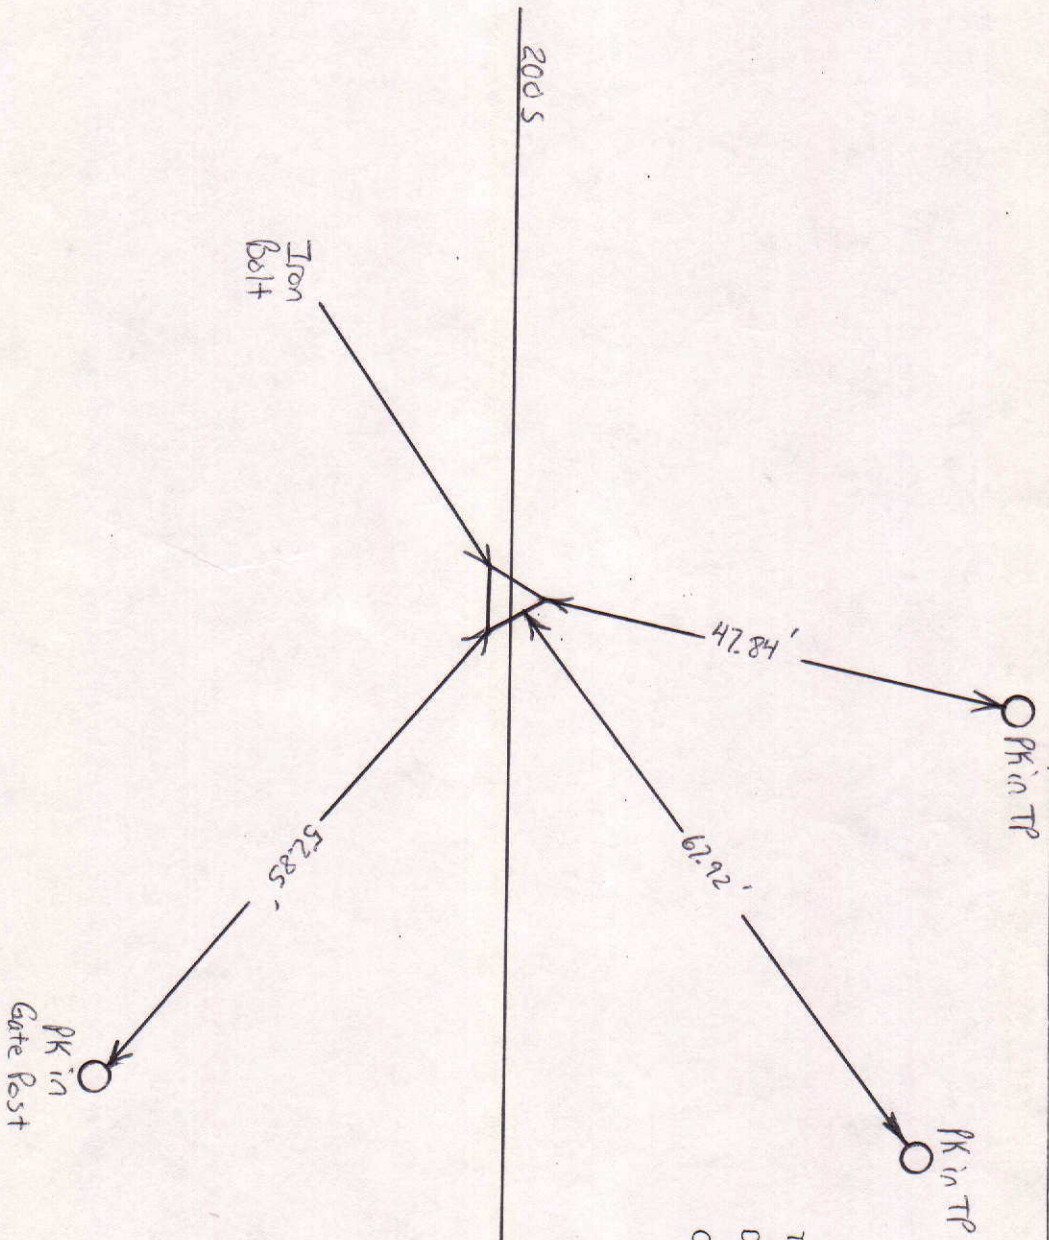

NORTH
SCALE 1" = 40'


SHEET ___ OF ___ SHEETS

Tied by: _____ Date: _____

Drawn by: BAN Date: 3-23-93

Checked by: _____ Date: _____

DESCRIPTION OF MONUMENT

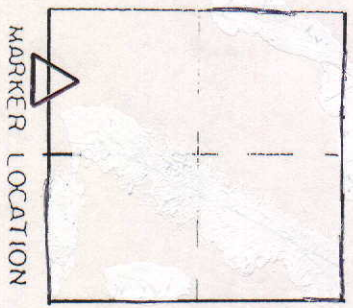

Approved: _____ Date: _____

COUNTY SURVEYOR

COUNTY SURVEYOR'S - SECTION CORNER TIES

SECTION	TOWNSHIP	RANGE	BOOK	PAGE	ELEVATION	UC ZONE STATE PLANE COORD	LATITUDE	LONGITUDE
23	19N	7E	7	78		X = Y =		

Chiseled "x" in the Southeast corner of Concrete base of traffic signal post


County Road 200 West (Raible Avenue)

Shiner up .5' on the East side of combination pole

County Road 200 South (38th Street)


Chiseled "x" in the Northwest corner of Concrete base of traffic signal post

PX 1' up on the East side of lower pole

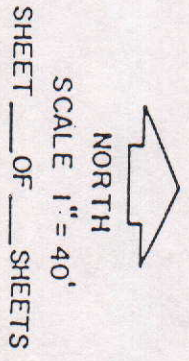


Tied by: L.A. : JB Date: 7/12/95
 Drawn by: BAD Date: 8/15/95
 Checked by: _____ Date: _____

DESCRIPTION OF MONUMENT
 1" Iron pipe in concrete flush with surface of asphalt road

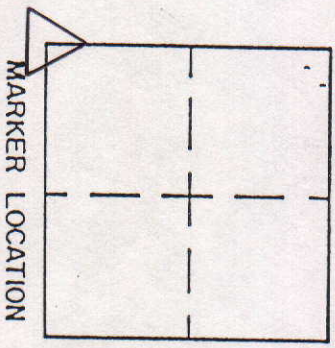

Approved: _____ Date: _____
 COUNTY SURVEYOR

COUNTY SURVEYOR'S - SECTION CORNER TIES									
SECTION	TOWNSHIP	RANGE	BOOK	PAGE	ELEVATION	UC ZONE STATE PLANE COORD		LATITUDE	LONGITUDE
23	19N	7E				X=	Y=		

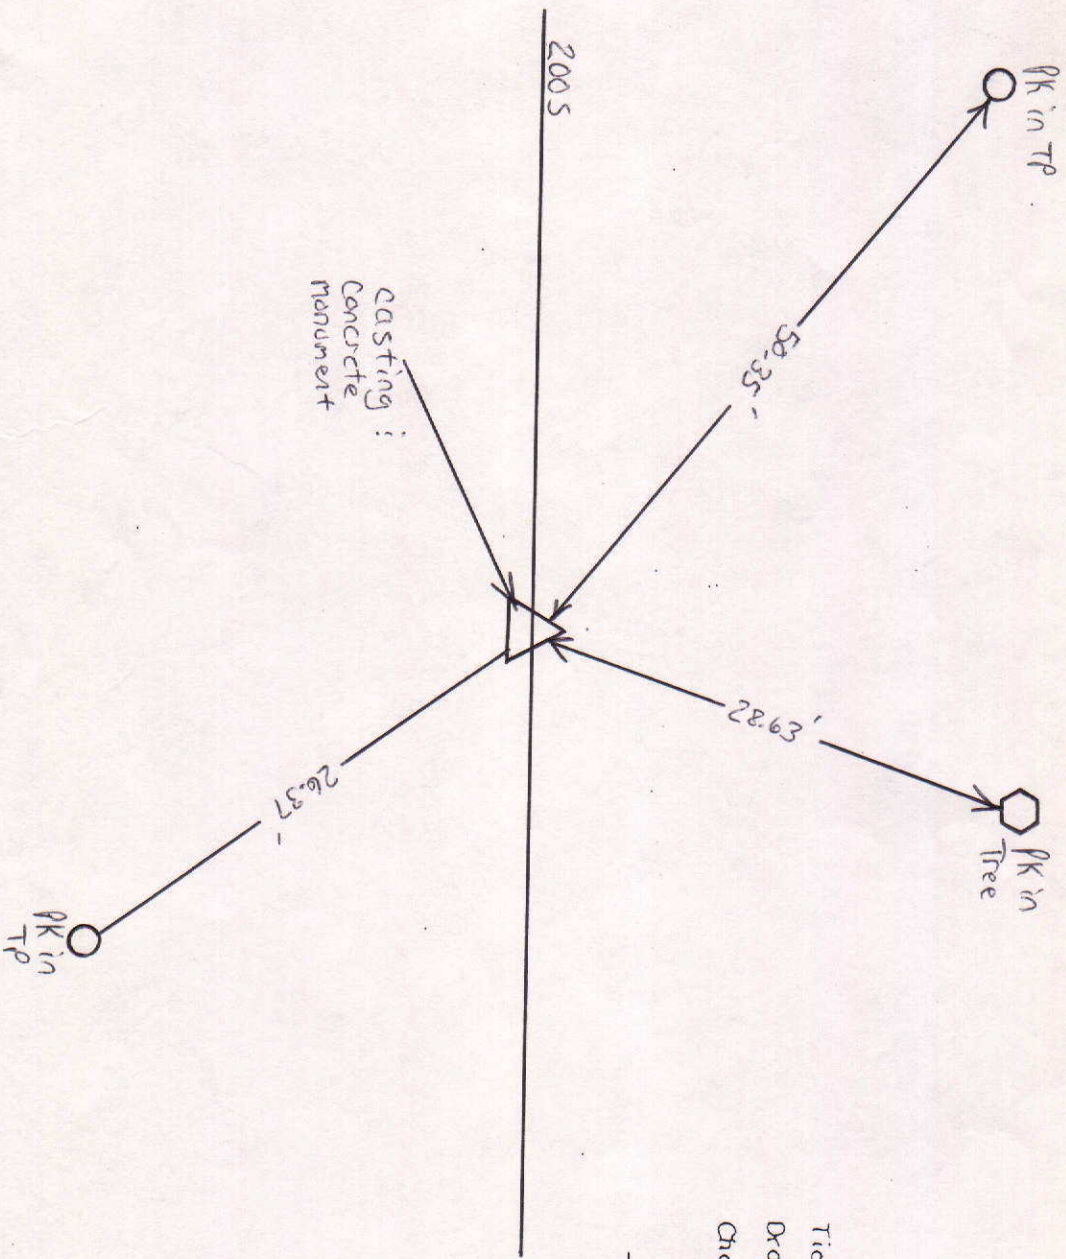


SCALE 1" = 40'

SHEET ___ OF ___ SHEETS

Tied by: _____ Date: _____
 Drawn by: BAN Date: 3-23-93
 Checked by: _____ Date: _____


DESCRIPTION OF MONUMENT

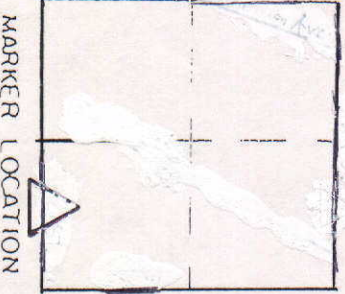

Approved: _____ Date: _____
 COUNTY SURVEYOR

COUNTY SURVEYOR'S - SECTION CORNER TIES


SECTION	TOWNSHIP	RANGE	BOOK	PAGE	ELEVATION	UC ZONE	STATE PLANE COORD	LATITUDE	LONGITUDE
23	19N	7E							

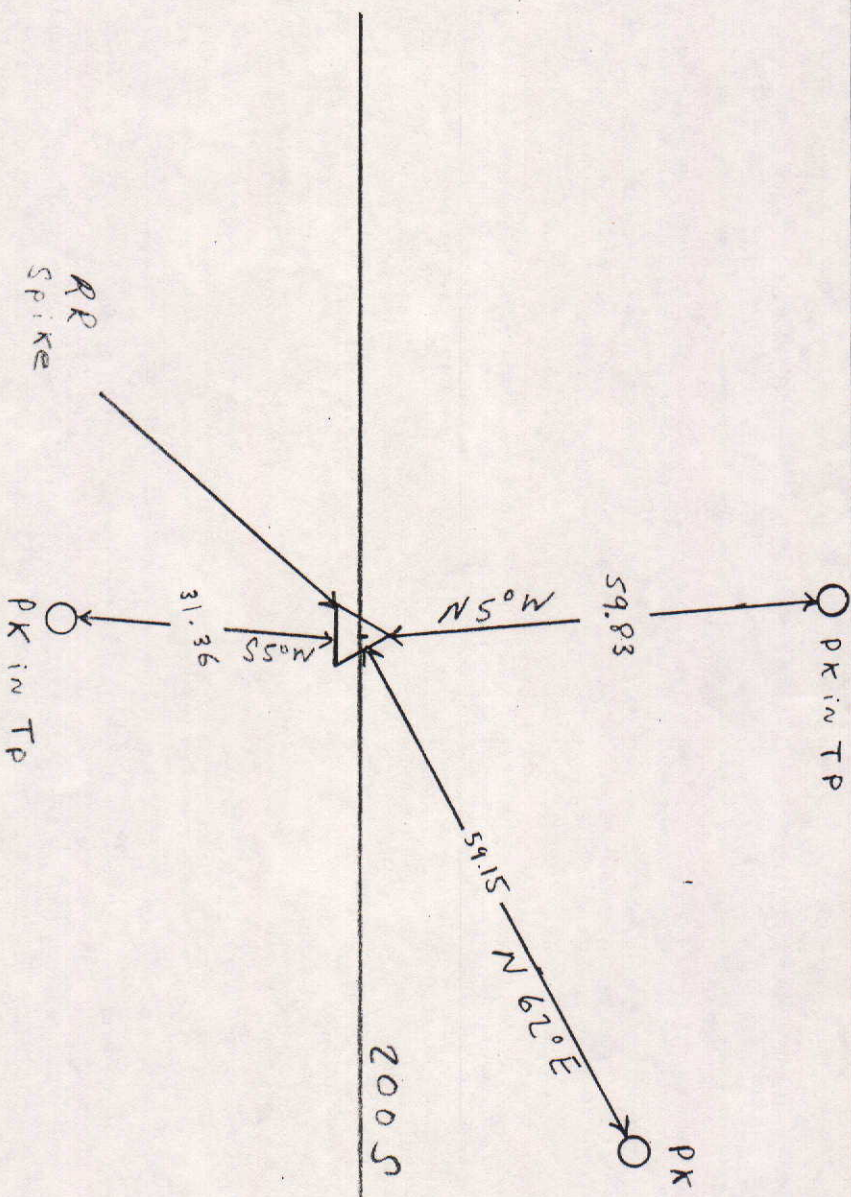

 NORTH
 SCALE 1" = 40'
 SHEET ___ OF ___ SHEETS

Tied by: J.S. & D.S. Date: 8-8-91
 Drawn by: J.S. Date: 8-9-91
 Checked by: _____ Date: _____

DESCRIPTION OF MONUMENT

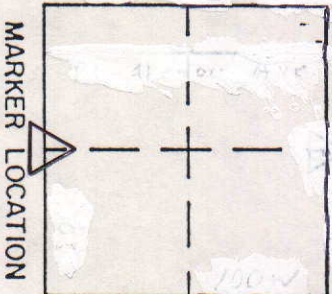

Approved: _____ Date: _____
 COUNTY SURVEYOR

COUNTY SURVEYOR'S - SECTION CORNER TIES									
SECTION	TOWNSHIP	RANGE	BOOK	PAGE	ELEVATION	UC ZONE	STATE PLANE COORD	LATITUDE	LONGITUDE
23	19N	7E	7	7A		X=	Y=		



NORTH

SCALE 1" = 40'

SHEET OF SHEETS


Tied by: LP:JB Date: 7/12/95

Drawn by: BAL Date: 8/15/95

Checked by: Date:

DESCRIPTION OF MONUMENT


Pk Nail Flush with Surface of
Asphalt Road

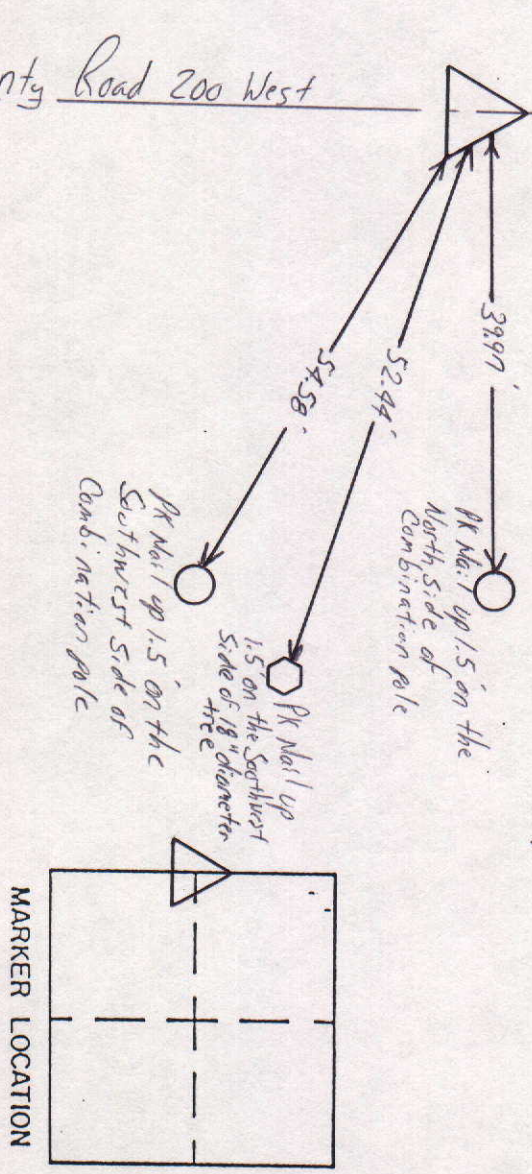

Approved: Date:

COUNTY SURVEYOR

COUNTY SURVEYOR'S - SECTION CORNER TIES									
SECTION	TOWNSHIP	RANGE	BOOK	PAGE	ELEVATION	UC ZONE	STATE PLANE COORD	LATITUDE	LONGITUDE
23	19	7				X =	Y =		

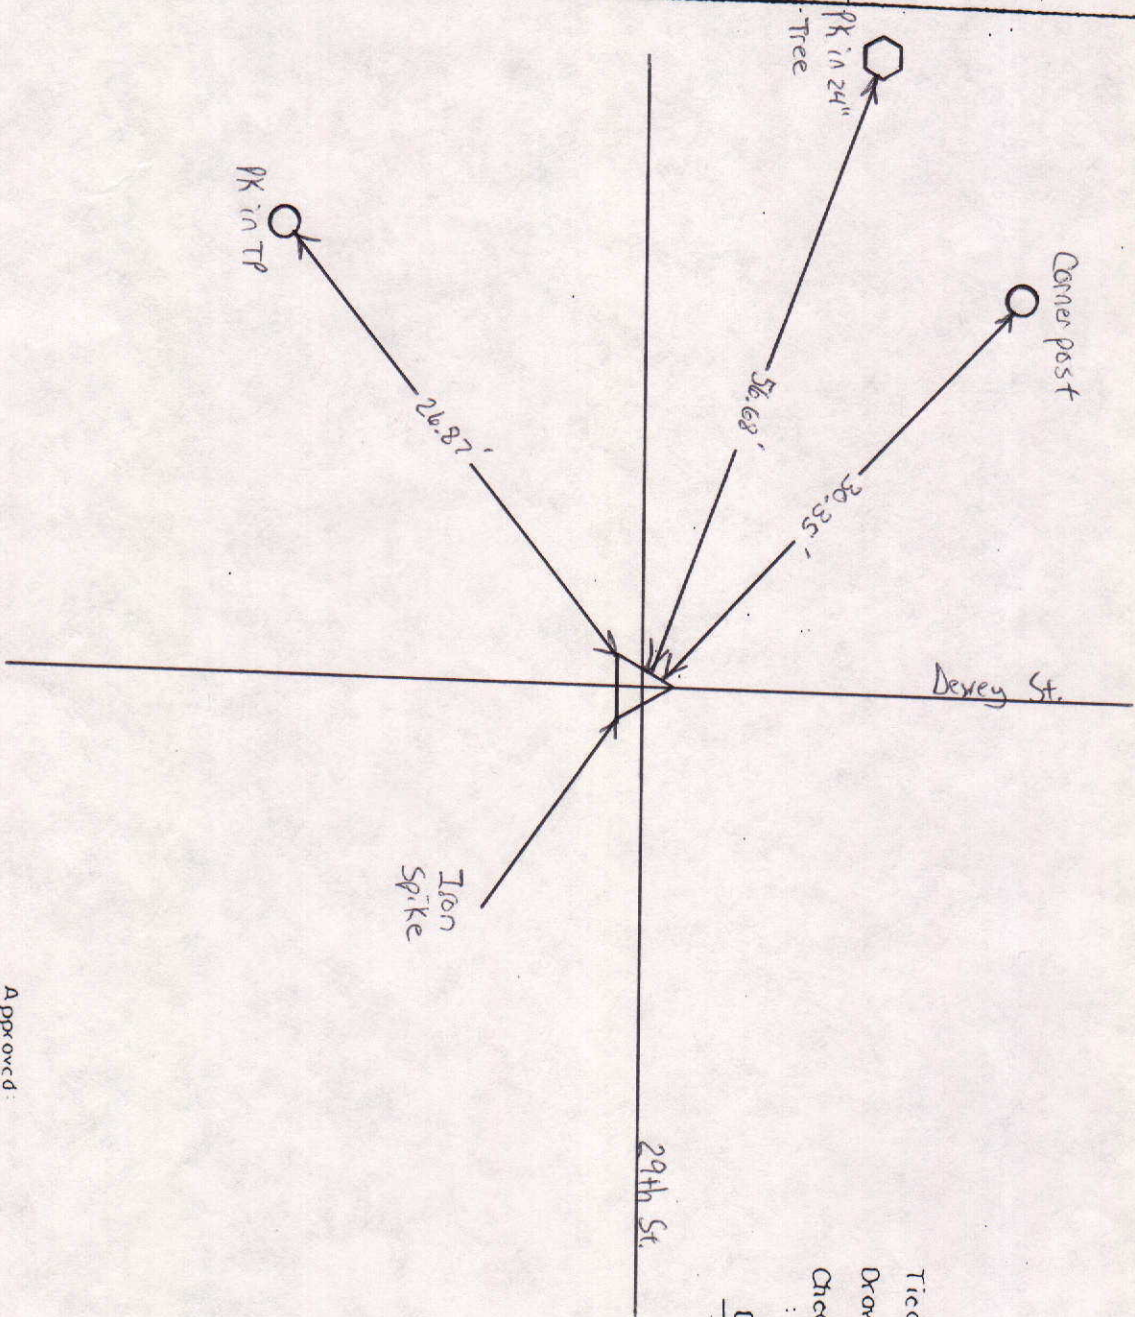


SCALE 1" = 40'

SHEET ___ OF ___ SHEETS

Tied by: _____ Date: _____
 Drawn by: BAN Date: 3-23-93
 Checked by: _____ Date: _____

DESCRIPTION OF MONUMENT

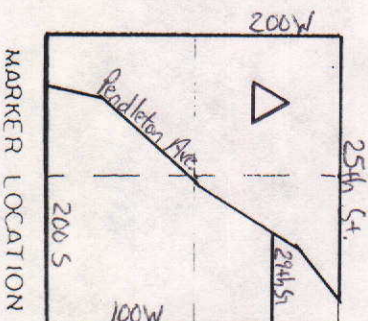

MARKER LOCATION

Approved: _____ Date: _____
 COUNTY SURVEYOR