


SEC. 3, TWP. 20N, R.7E.

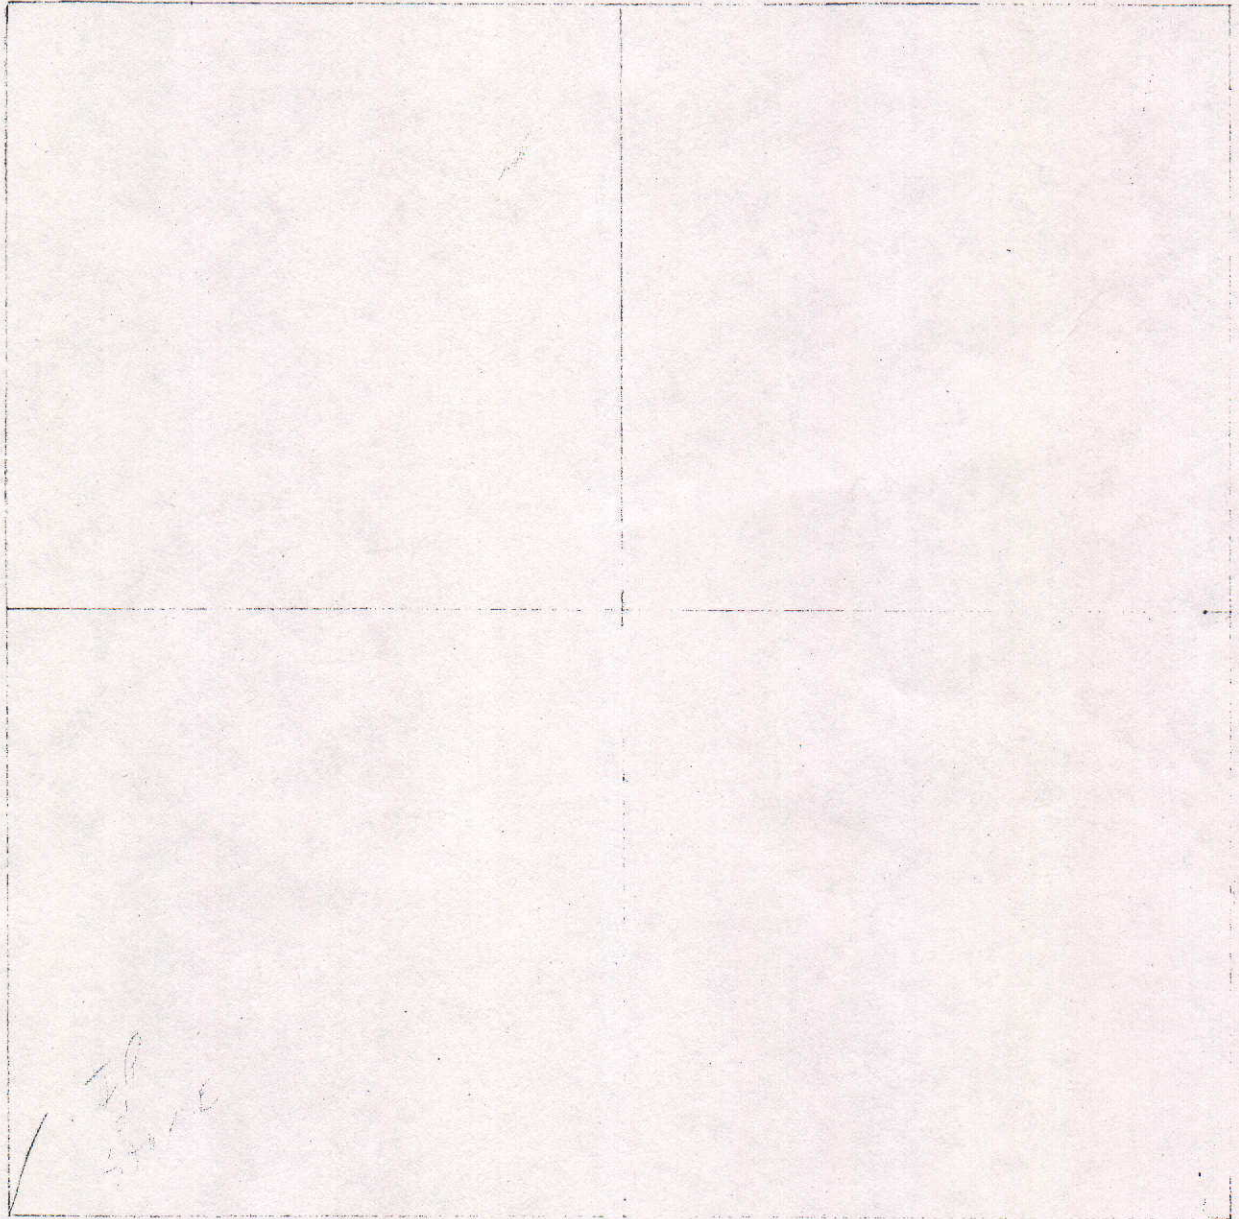



COUNTY SURVEYOR'S - SECTION CORNER TIES

SECTION	TOWNSHIP	RANGE	BOOK	PAGE	ELEVATION	UC ZONE	STATE PLANE COORD	LATITUDE	LONGITUDE
3	20N	7E					X= Y=		



Tied by: _____ Date: _____
 Drawn by: Stal Date: 1/19/86
 Checked by: _____ Date: _____

DESCRIPTION OF MONUMENT

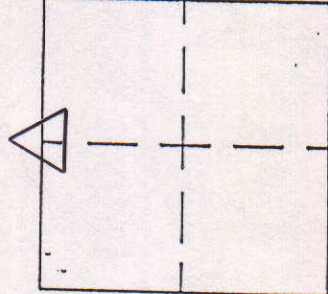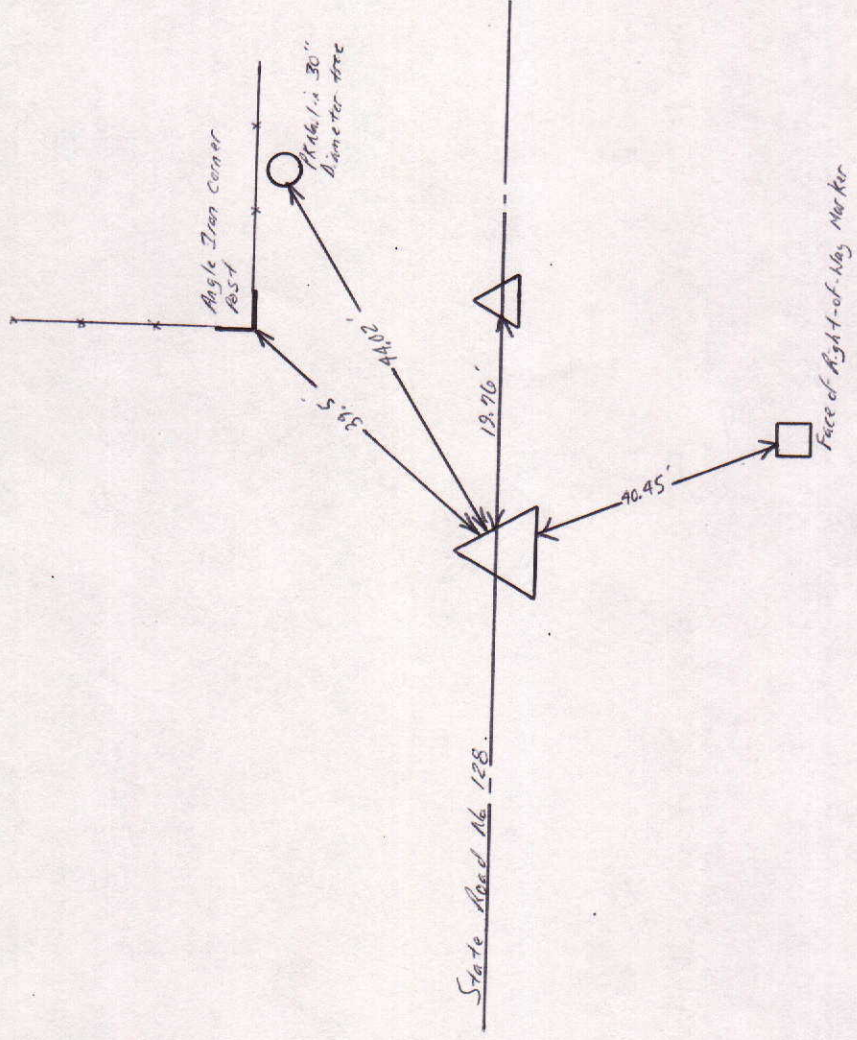

MARKER LOCATION

Approved: _____ Date: _____
 COUNTY SURVEYOR

COUNTY SURVEYOR'S - SECTION CORNER TIES



SECTION	TOWNSHIP	RANGE	BOOK	PAGE	ELEVATION	UC ZONE	STATE PLANE COORD	LATITUDE	LONGITUDE
3	20N	7E					X= Y=		



Tied by: _____ Date: _____
 Drawn by: BAH Date: 1/19/96
 Checked by: _____ Date: _____

DESCRIPTION OF MONUMENT

Iron Pipe (old Stone)

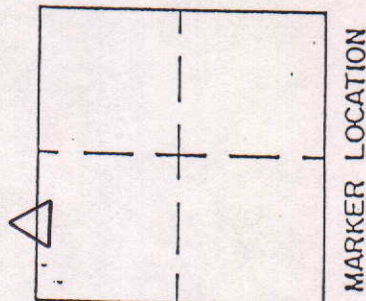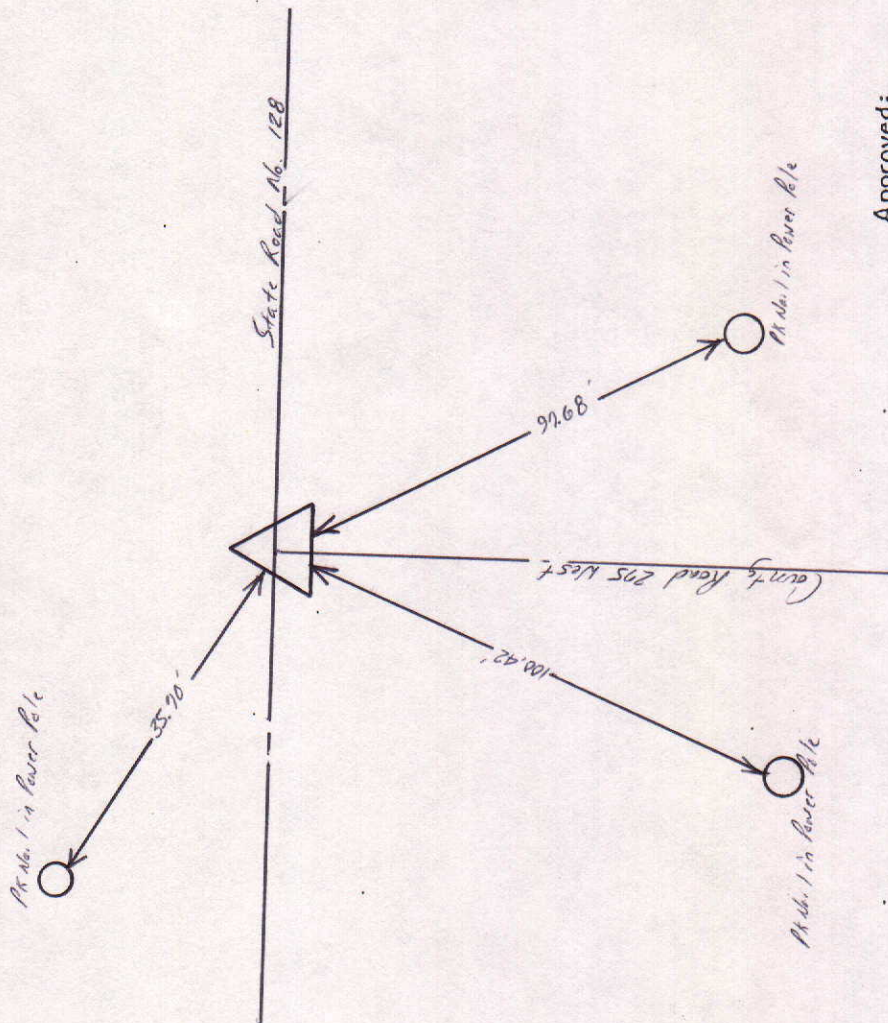

Approved: _____ Date: _____
 COUNTY SURVEYOR

COUNTY SURVEYOR'S - SECTION CORNER TIES



SECTION	TOWNSHIP	RANGE	BOOK	PAGE	ELEVATION	UC ZONE	STATE PLANE COORD	LATITUDE	LONGITUDE
3	20N	9E				X=	Y=		



Tied by: _____ Date: _____
 Drawn by: DAW Date: 1/19/96
 Checked by: _____ Date: _____

DESCRIPTION OF MONUMENT

Iron Pipe (No Stone)

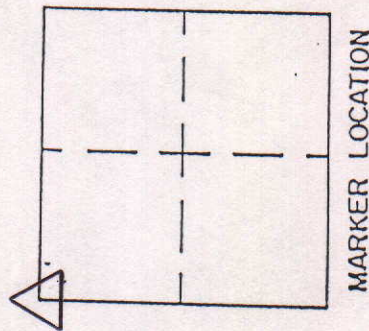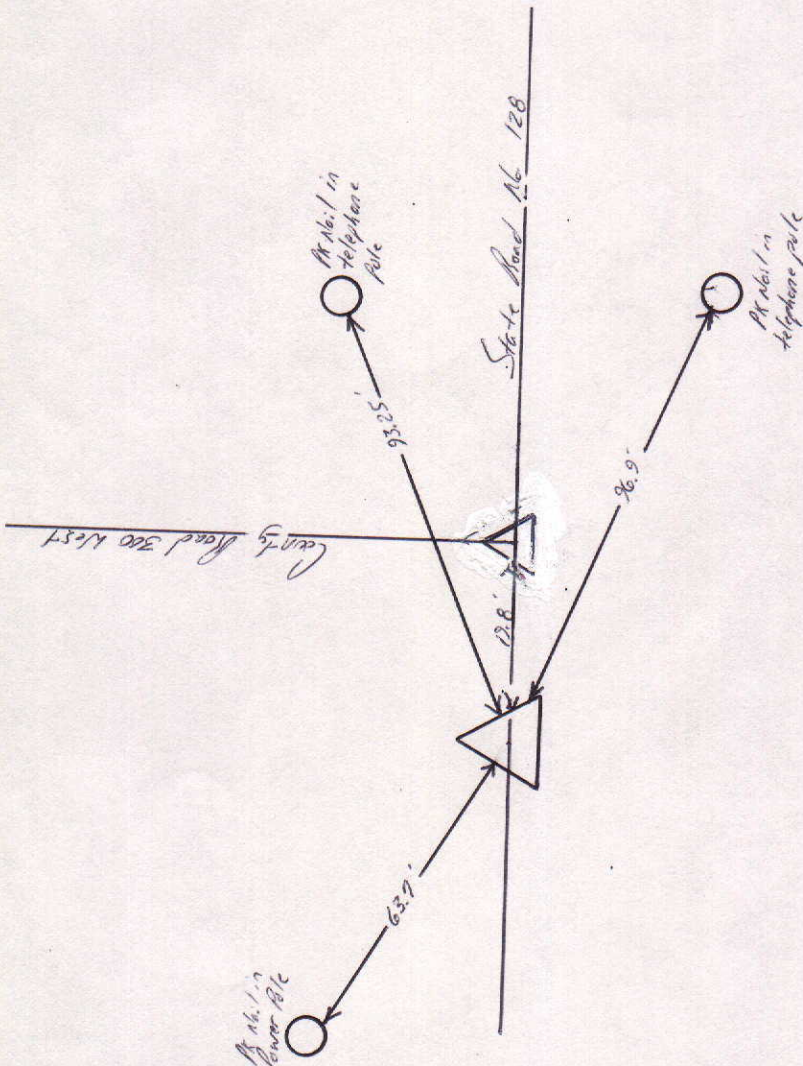

Approved: _____ Date: _____
 COUNTY SURVEYOR

COUNTY SURVEYOR'S - SECTION CORNER TIES

SECTION	TOWNSHIP	RANGE	BOOK	PAGE	ELEVATION	UC ZONE	STATE PLANE COORD	LATITUDE	LONGITUDE
3	20	7					X=	Y=	



P.K. Nail 1' up on
Northeast Side of T.P.

P.K. Nail 1' up on
East Side of T.P.



St. Rd. 128

Brass Plug


Brass Plug

P.K. Nail 1' up on
Southwest Side of T.P.

DESCRIPTION OF MONUMENT

Brass Plug in Concrete
flush w/ Asphalt Road

Tied by: RW/JL Date: 7-2-02
 Drawn by: RW Date: 7-2-02
 Checked by: _____ Date: _____

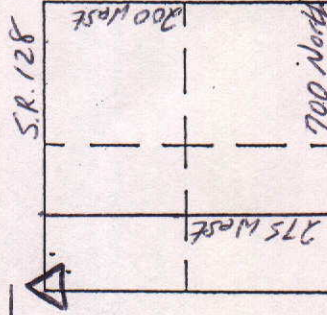

MARKER LOCATION

Approved: _____ Date: _____

COUNTY SURVEYOR

COUNTY SURVEYOR'S - SECTION CORNER TIES

SECTION	TOWNSHIP	RANGE	BOOK	PAGE	ELEVATION	UC ZONE	STATE PLANE COORD	LATITUDE	LONGITUDE
3	20	7					X= Y=		



P.K. Nail 2' up on
East Side of T.P.

Brass Plug

35.30'

State Road 128

DESCRIPTION OF MONUMENT
Brass Plug set in Concrete
flush with Asphalt Road


97.64'

100.38'

P.K. Nail 1' up
on East Side of T.P.

P.K. Nail 8' up on
East Side of P.P.

275 West

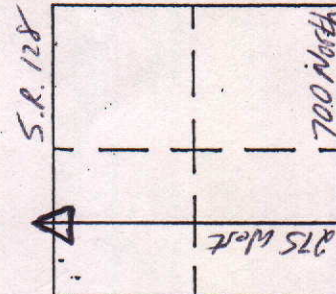

MARKER LOCATION

Tied by: RW/IL Date: 7/2/02
Drawn by: RW Date: 7/2/02
Checked by: _____ Date: _____


Approved: _____ Date: _____

COUNTY SURVEYOR

COUNTY SURVEYOR'S - SECTION CORNER TIES

SECTION	TOWNSHIP	RANGE	BOOK	PAGE	ELEVATION	UC ZONE	STATE PLANE COORD	LATITUDE	LONGITUDE
3	20	7				X=	Y=		

Top, Southeast corner
of R/W Marker
P.K. Nail 1/4 on
Southeast side of T.P.

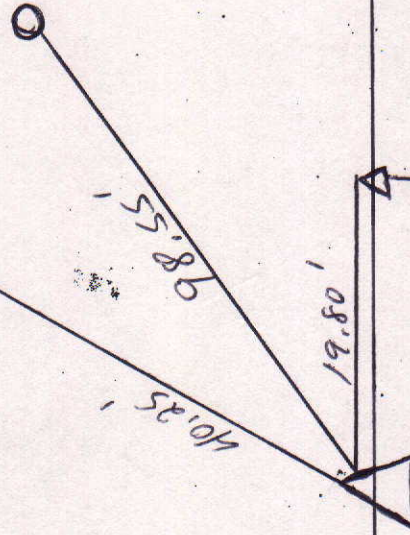


Tied by: RW/JL Date: 7/2/02
 Drawn by: RW Date: 7/2/02
 Checked by: _____ Date: _____

DESCRIPTION OF MONUMENT

Brass Plug in Concrete
Flash w/ Asphalt Road

State Road 128

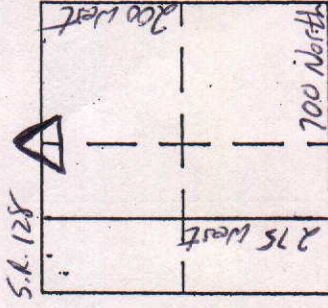

MARKER LOCATION

Brass Plug

Brass Plug in
Concrete Flash
w/ Asphalt Road

Approved: _____ Date: _____
 COUNTY SURVEYOR

COUNTY SURVEYOR'S - SECTION CORNER TIES

SECTION	TOWNSHIP	RANGE	BOOK	PAGE	ELEVATION	UC ZONE	STATE PLANE COORD	LATITUDE	LONGITUDE
3	20	7					X= Y=		



 NORTH
 SCALE 1" = 40'
 SHEET ___ OF ___ SHEETS

Tied by: _____ Date: _____
 Drawn by: BAW Date: 5-19-93
 Checked by: _____ Date: _____

DESCRIPTION OF MONUMENT

Casting
over stone

700N

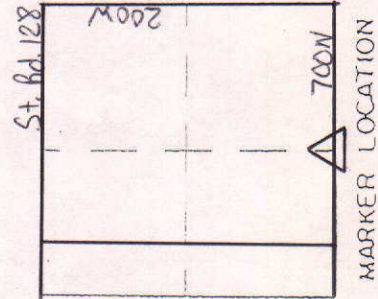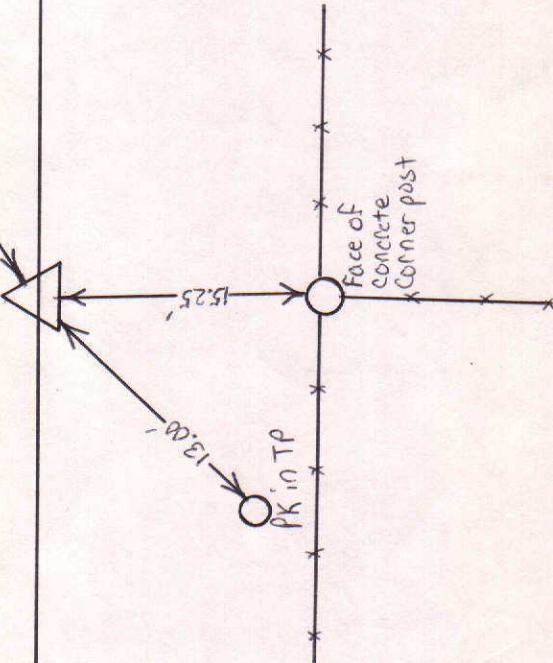

Approved: _____ Date: _____
 COUNTY SURVEYOR


COUNTY SURVEYOR'S - SECTION CORNER TIES

SECTION	TOWNSHIP	RANGE	BOOK	PAGE	ELEVATION	UC ZONE	STATE PLANE COORD	LATITUDE	LONGITUDE
3	20	7					X=		
							Y=		

 NORTH
 SCALE 1" = 40'
 SHEET ___ OF ___ SHEETS

Tied by: _____ Date: _____
 Drawn by: BAN Date: 5-19-93
 Checked by: _____ Date: _____

DESCRIPTION OF MONUMENT

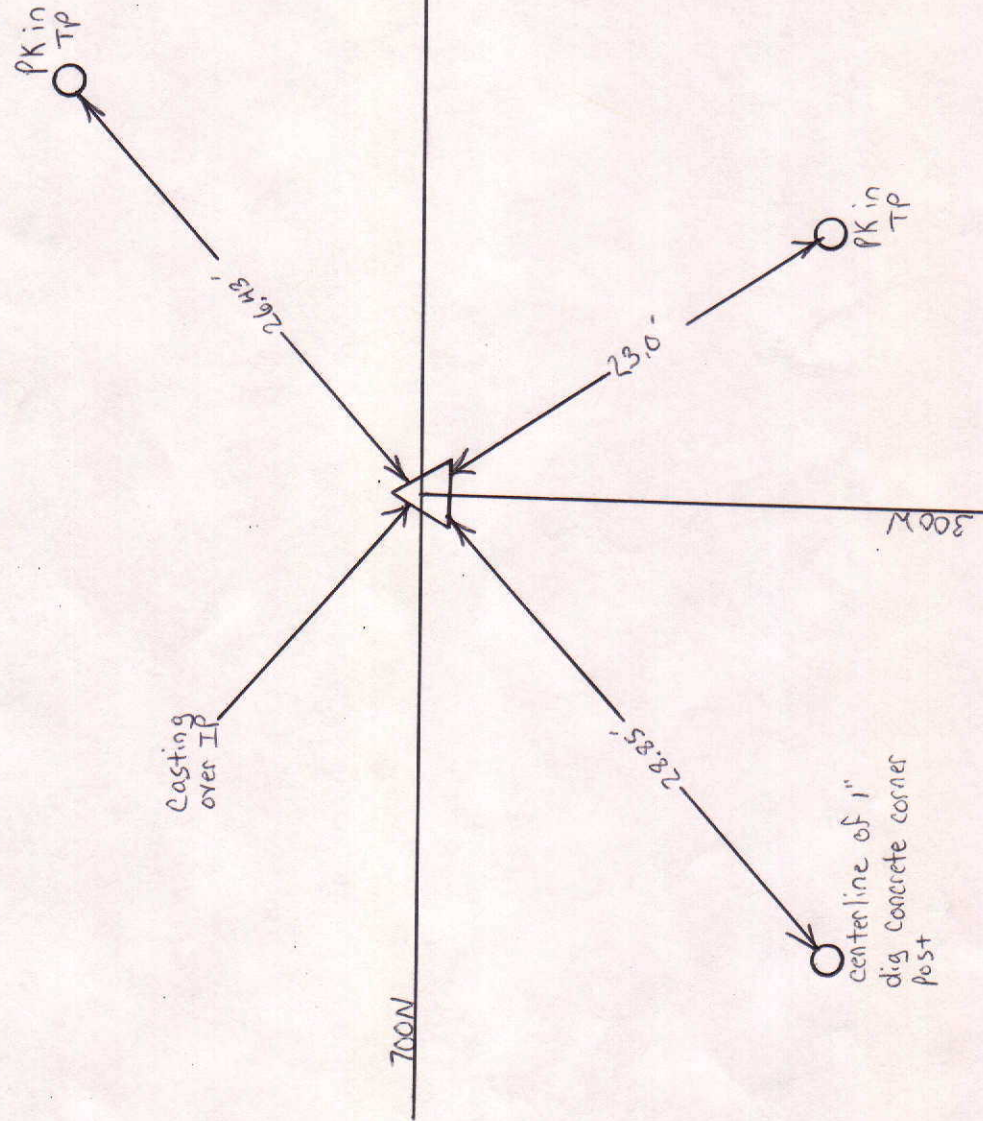

Approved: _____ Date: _____
 COUNTY SURVEYOR