


SEC. 15, TWP. 22 N., R. 6 E.

 

COUNTY SURVEYOR'S - SECTION CORNER TIES

SECTION	TOWNSHIP	RANGE	BOOK	PAGE	ELEVATION	UC ZONE	STATE PLANE COORD	LATITUDE	LONGITUDE
15	22	6				X=	Y=		



NORTH

SCALE 1" = 40'


SHEET ___ OF ___ SHEETS

Tied by: BAN: JS Date: 5-5-94

Drawn by: BAN Date: 5-6-94

Checked by: _____ Date: _____

DESCRIPTION OF MONUMENT

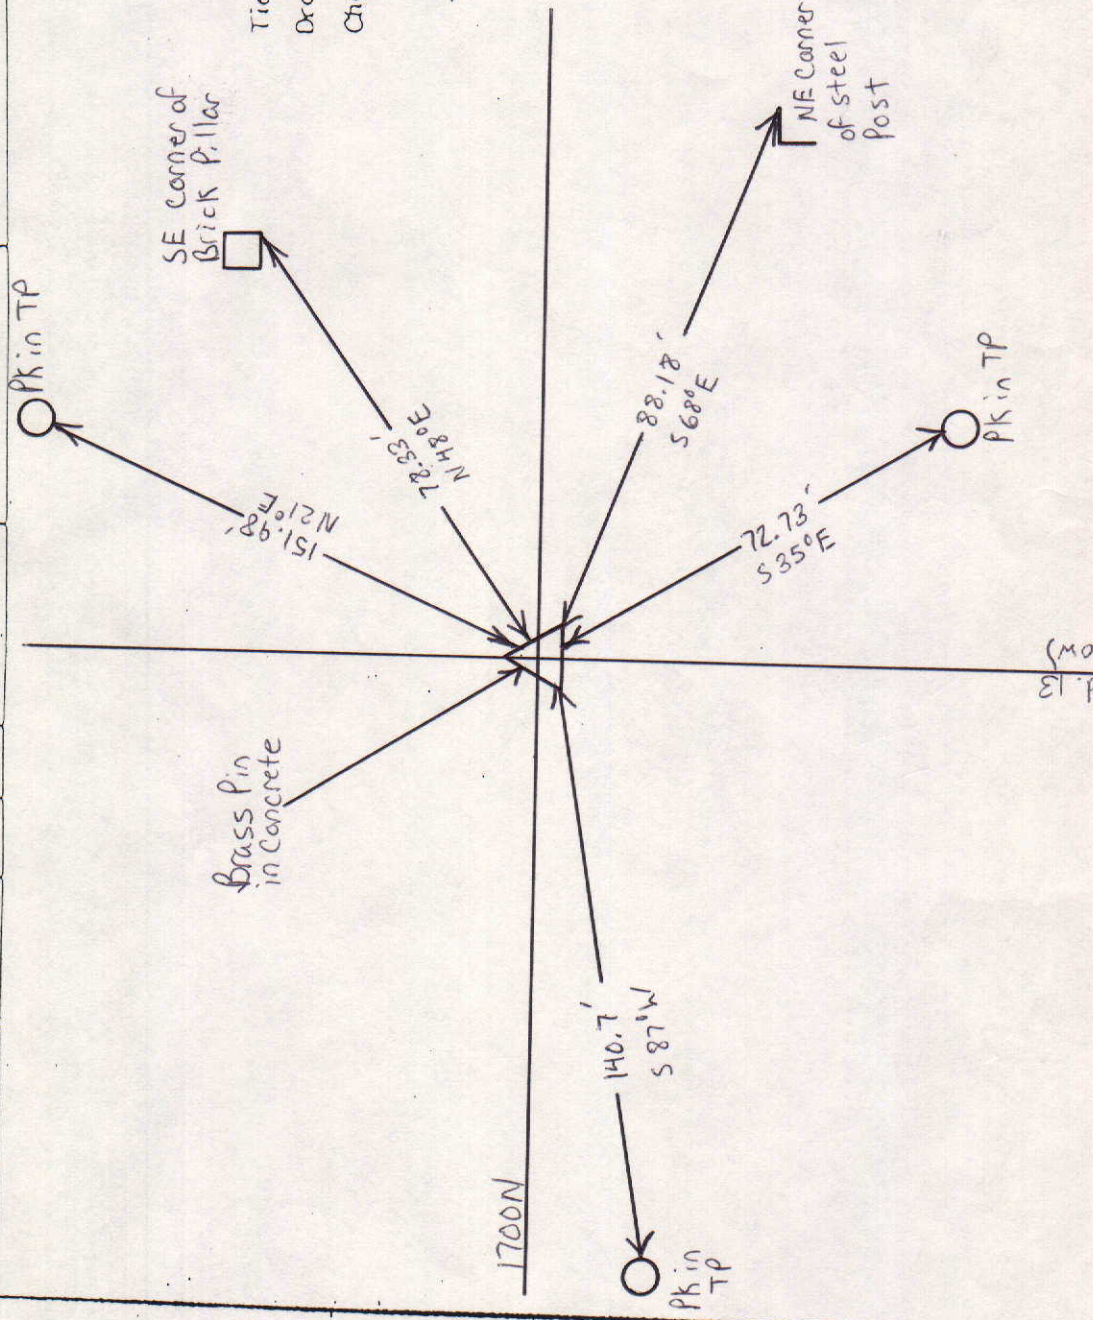

Approved: _____

Date: _____

COUNTY SURVEYOR

COUNTY SURVEYOR'S - SECTION CORNER TIES

SECTION	TOWNSHIP	RANGE	BOOK	PAGE	ELEVATION	UC ZONE	STATE PLANE COORD	LATITUDE	LONGITUDE
15	22	6				X=	Y=		



NORTH

SCALE 1" = 40'



SHEET OF SHEETS

Tied by: BAN:JS Date: 5-5-94

Drawn by: BAN Date: 5-6-94

Checked by: _____ Date: _____

DESCRIPTION OF MONUMENT

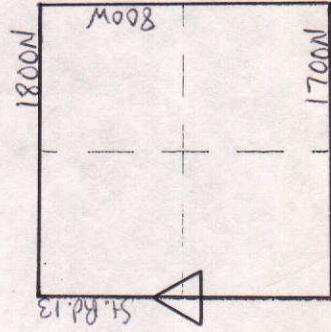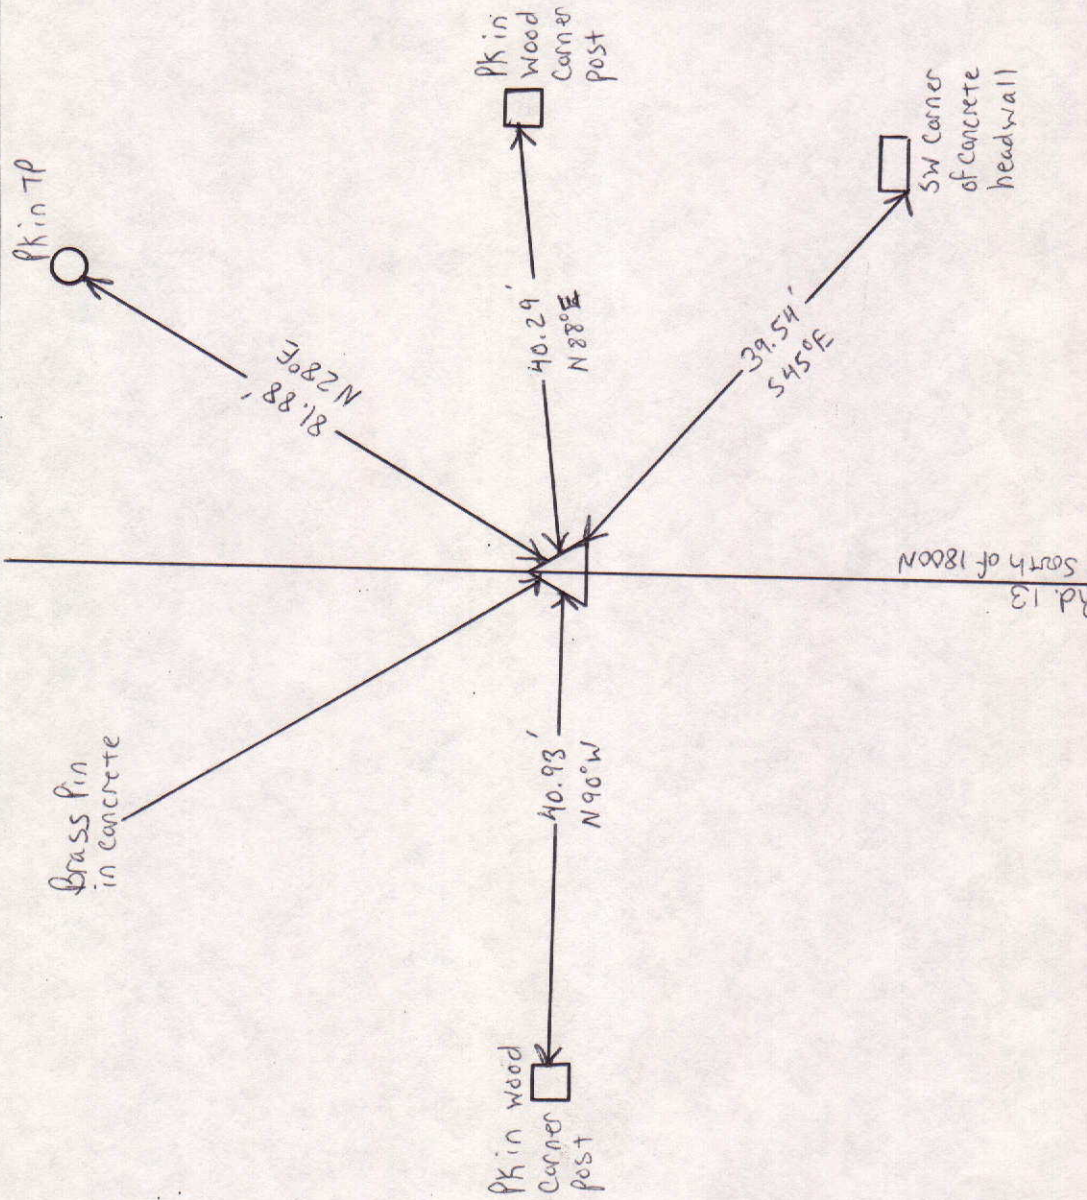

MARKER LOCATION

Approved: _____

Date: _____


COUNTY SURVEYOR

COUNTY SURVEYOR'S - SECTION CORNER TIES

SECTION	TOWNSHIP	RANGE	BOOK	PAGE	ELEVATION	UC ZONE	STATE PLANE COORD	LATITUDE	LONGITUDE
15	22	6					X=		
							Y=		

NORTH
 SCALE 1" = 40'
 SHEET ___ OF ___ SHEETS
 Tied by: _____ Date: _____
 Drawn by: DAN Date: 2-10-93
 Checked by: _____ Date: _____

DESCRIPTION OF MONUMENT

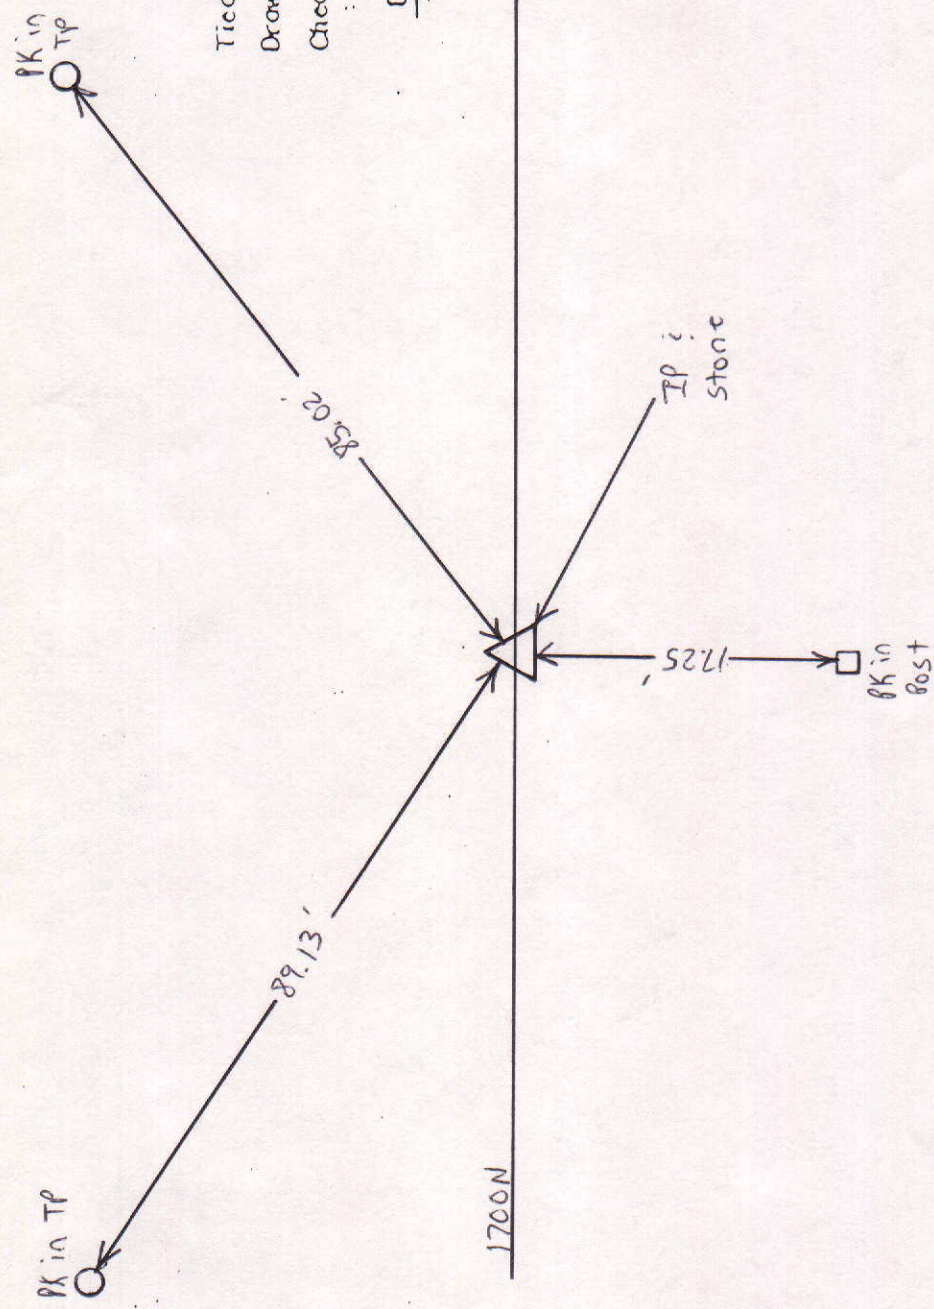

Approved: _____ Date: _____
 COUNTY SURVEYOR

COUNTY SURVEYOR'S - SECTION CORNER TIES

SECTION	TOWNSHIP	RANGE	BOOK	PAGE	ELEVATION	UC ZONE	STATE	PLANE	COORD	LATITUDE	LONGITUDE
15	22	6				X=		Y=			



P.K. Nail up 1' on
W. Side of 4x4 post



24.70'

Co. Rd. 1700 N.



21.30'

R.R. Spike


P.K. Nail 1' up
on E. Side of
T.P.

Co. Rd. 800 W.

Tied by: M.C. - R.W. Date: 8-15-02
 Drawn by: M.C. Date: 8-15-02
 Checked by: _____ Date: _____

DESCRIPTION OF MONUMENT

Rail Road Spike flush
w/ Asphalt Road.

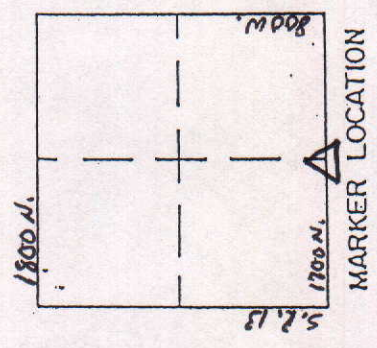

Approved: _____ Date: _____
 COUNTY SURVEYOR