


SEC.22, TWP.22N., R. 6 E.

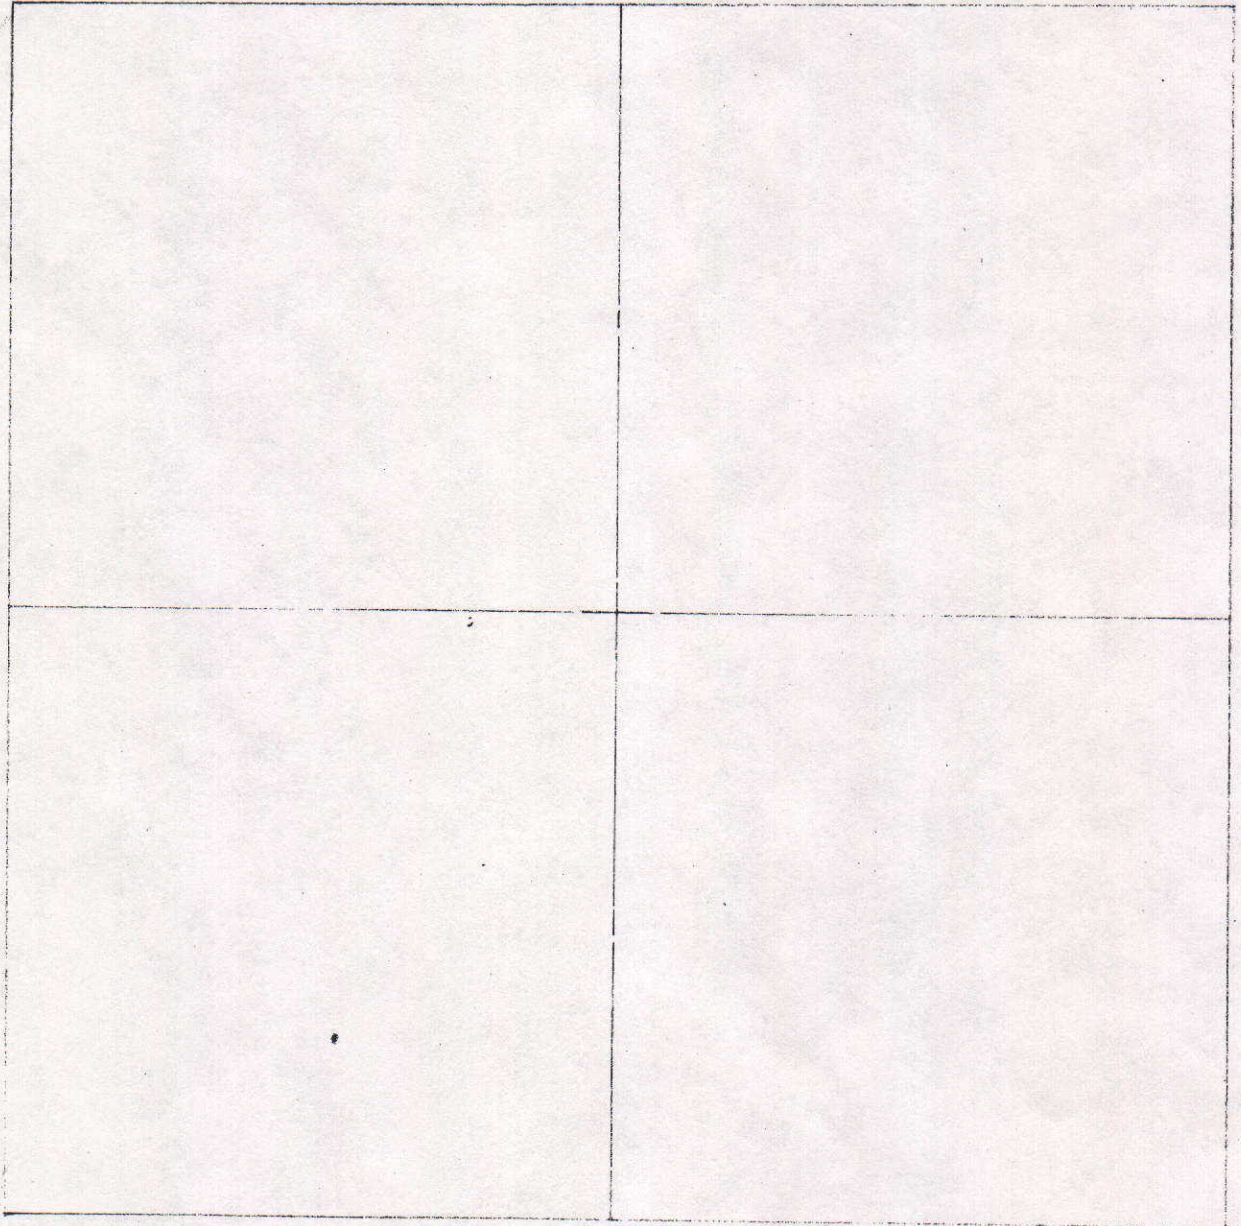

COUNTY SURVEYOR'S - SECTION CORNER TIES


SECTION	TOWNSHIP	RANGE	BOOK	PAGE	ELEVATION	UC ZONE	STATE PLANE COORD	LATITUDE	LONGITUDE
22	22N	6E					X=		
							Y=		

PK in wood corner post
 71.58' N 34° W
 128.03' N 19° E
 PK in TP
 82.23' S 83° W
 60.13' S 32° E
 SE corner of concrete Headwall
 Brass Pin in concrete
 PK in TP
 54.94' S 40° E
 PK in TP
 1600N
 St. Rd. 13

NORTH
 SCALE 1" = 40'
 SHEET OF SHEETS

Tied by: BAN:JS Date: 5-5-94
 Drawn by: BAN Date: 5-6-94
 Checked by: Date:

DESCRIPTION OF MONUMENT

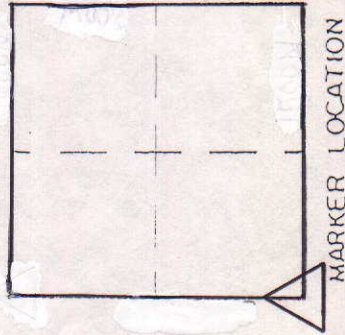

Approved: _____ Date: _____
 COUNTY SURVEYOR


COUNTY SURVEYOR'S - SECTION CORNER TIES

SECTION	TOWNSHIP	RANGE	BOOK	PAGE	ELEVATION	UC ZONE	STATE PLANE COORD	LATITUDE	LONGITUDE
22	22N	6E					X=	Y=	

 NORTH
 SCALE 1" = 40'
 SHEET ___ OF ___ SHEETS

Tied by: _____ Date: _____
 Drawn by: BAN Date: 2-10-93
 Checked by: _____ Date: _____

DESCRIPTION OF MONUMENT

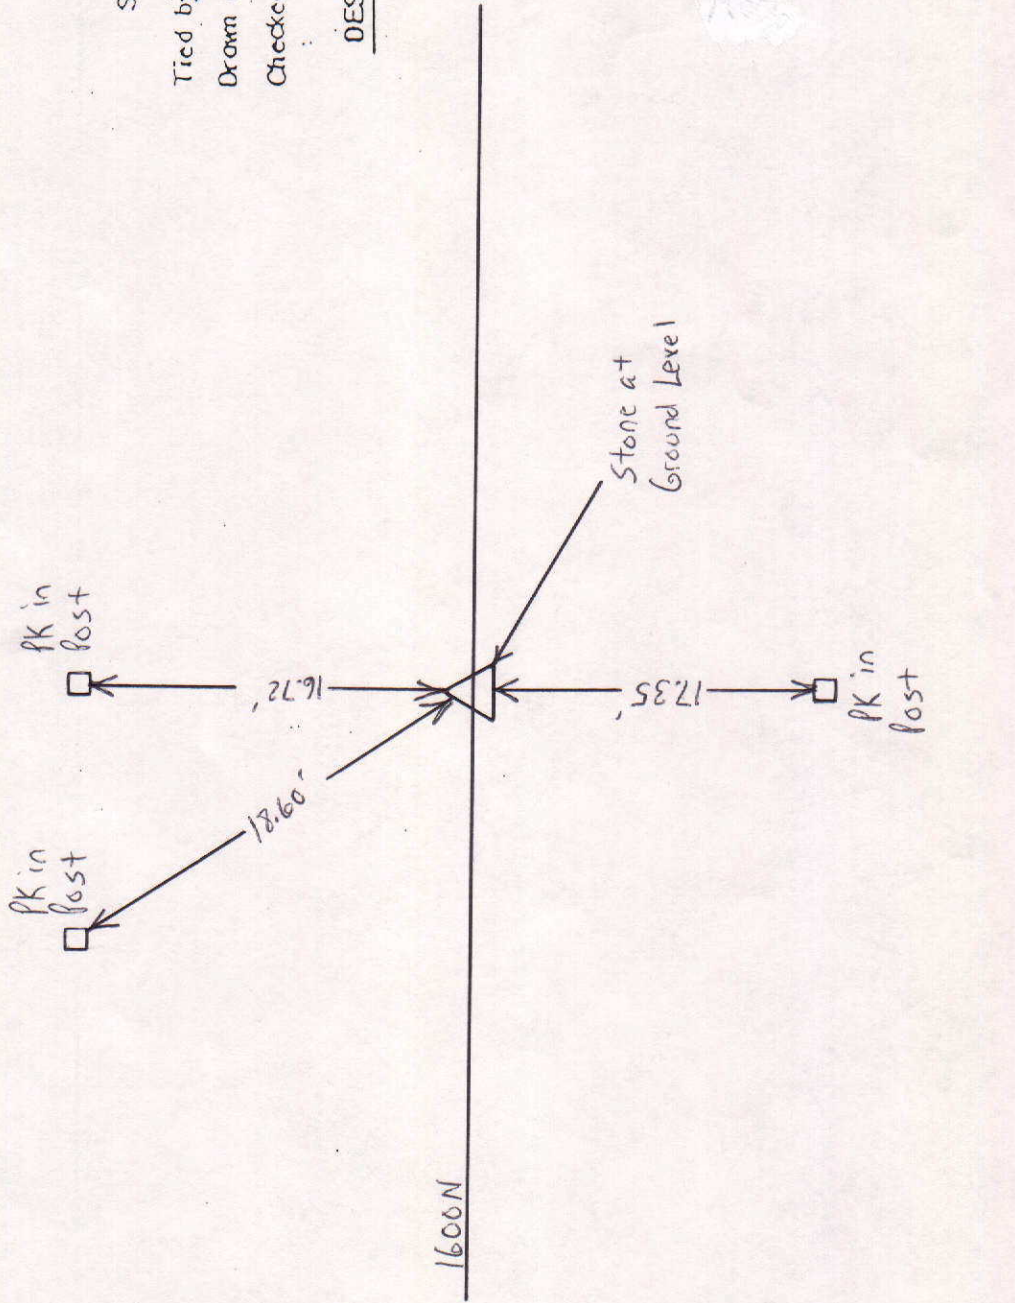

Approved: _____ Date: _____
 COUNTY SURVEYOR



COUNTY SURVEYOR'S - SECTION CORNER TIES

SECTION	TOWNSHIP	RANGE	BOOK	PAGE	ELEVATION	UC ZONE	STATE PLANE COORD	LATITUDE	LONGITUDE
22	22	6					X = Y =		

 NORTH
 SCALE 1" = 40'
 SHEET ___ OF ___ SHEETS

Tied by: BAN:JS Date: 5-5-94
 Drawn by: BAN Date: 5-6-94
 Checked by: _____ Date: _____

DESCRIPTION OF MONUMENT

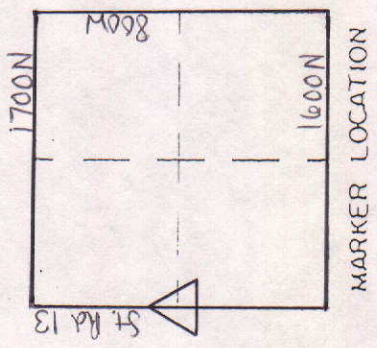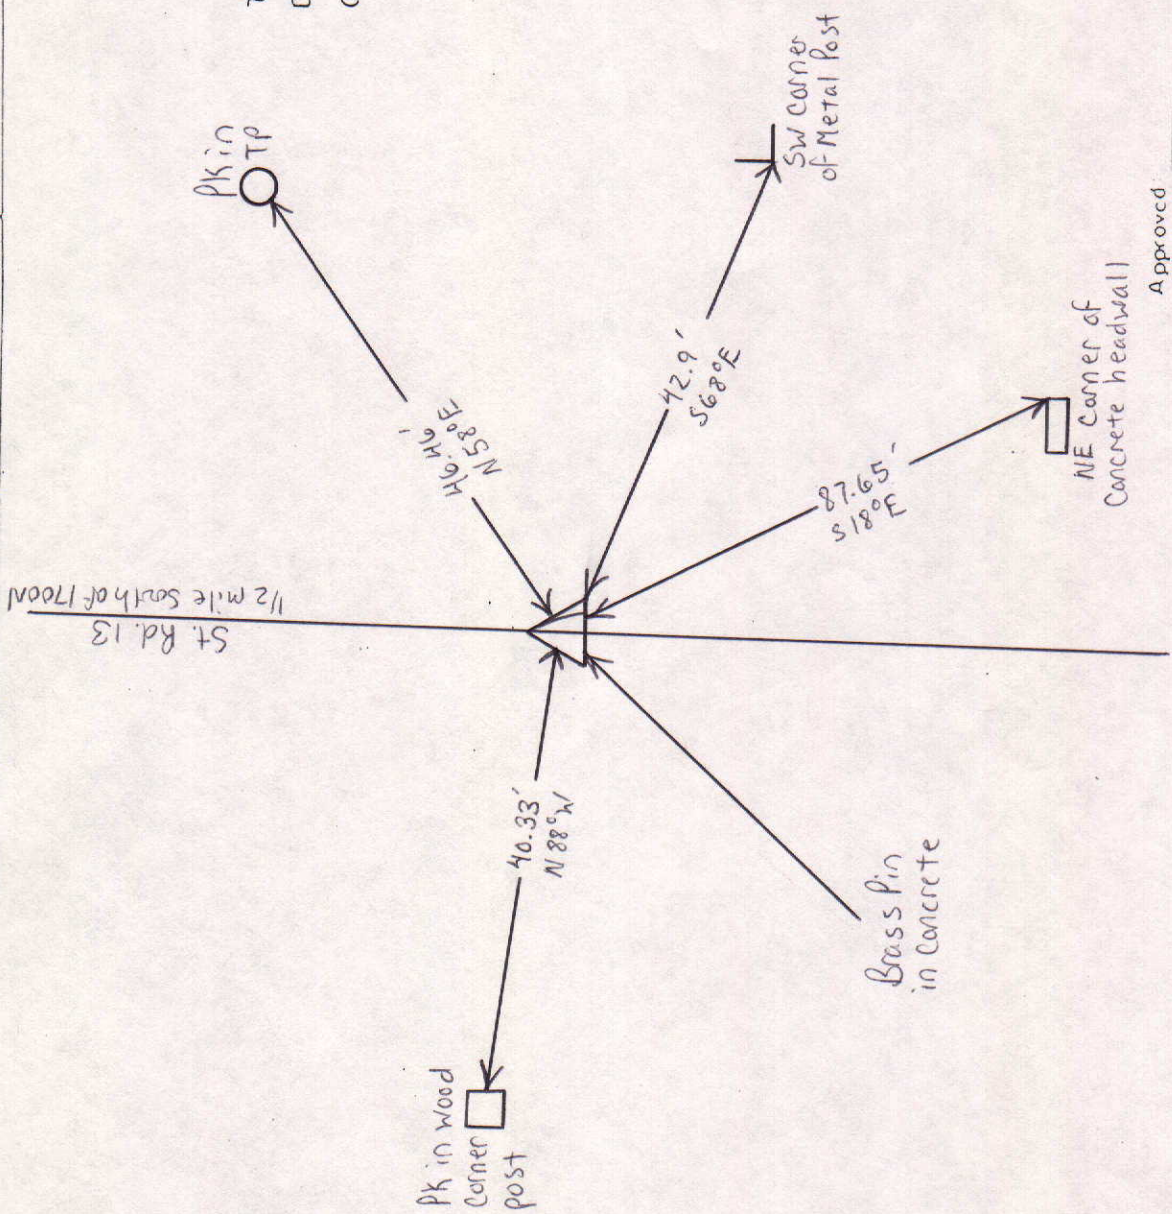

Approved: _____ Date: _____
 COUNTY SURVEYOR