



COUNTY SURVEYOR'S - SECTION CORNER TIES							
SECTION	TOWNSHIP	RANGE	BOOK	PAGE	ELEVATION	UC ZONE STATE PLANE COORD	LATITUDE
1	17N	6E	9	138		X=	Y=
							LONGITUDE

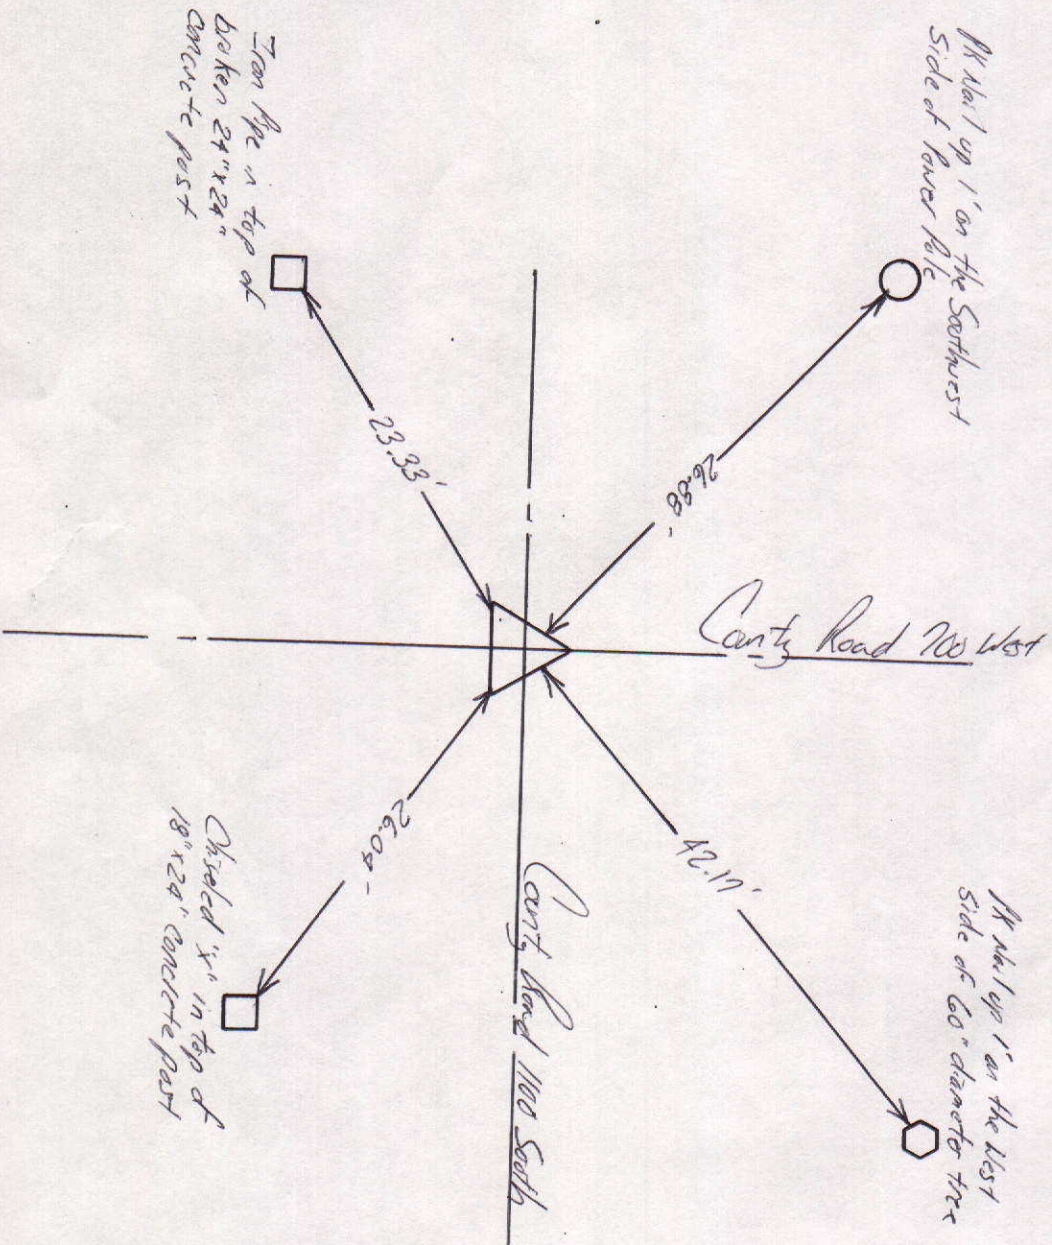


 NORTH
 SCALE 1" = 40'
 SHEET ___ OF ___ SHEETS


Tied by: LP: JB Date: 8/8/95
 Drawn by: BM Date: 8/24/95
 Checked by: _____ Date: _____

DESCRIPTION OF MONUMENT
Brass pin in 4" square metal plate flush with surface of asphalt road

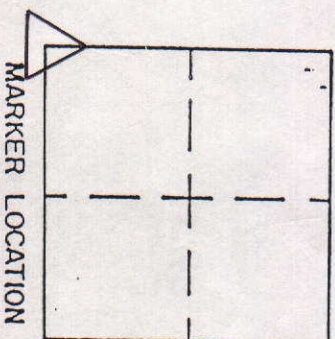

Approved: _____ Date: _____
 COUNTY SURVEYOR

SECTION	TOWNSHIP	RANGE	BOOK	PAGE	ELEVATION	UC ZONE STATE PLANE COORD		LATITUDE	LONGITUDE
1	17N	6E	9	12A		X =	Y =		

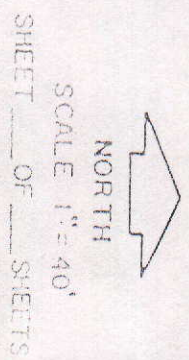

MARKER LOCATION

COUNTY SURVEYOR

COUNTY SURVEYOR'S - SECTION CORNER TIES

SECTION	TOWNSHIP	RANGE	BOOK	PAGE	ELEVATION	UC ZONE STATE PLANE COORD		LATITUDE	LONGITUDE
1	17N	6E	9	128		X=	Y=		

1/4 Sec 1 up 1' on the East side of 50" diameter tree



78.96'

Chisel "x" up 1' on the West side of 8"x10" concrete corner post

19.00'

1/4 Sec 1 up 1' on the Southeast corner of 6"x6" brace post

21.65'

County Road - New South

17.29'

1/4 Sec 1 up 1' on the West side of 6"x6" wood corner post

NORTH


SCALE 1" = 40'

SHEET ___ OF ___ SHEETS

Tied by: LA: JB Date: 8/8/95
Drawn by: MM Date: 8/24/95
Checked by: _____ Date: _____

DESCRIPTION OF MONUMENT

1/2" Rebar down 1' below surface of asphalt road

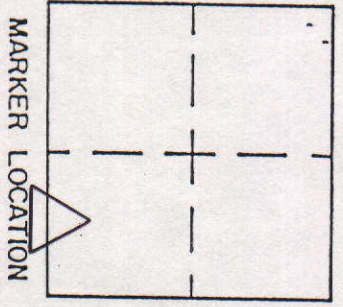

MARKER LOCATION

Approved: _____ Date: _____
COUNTY SURVEYOR



COUNTY SURVEYOR'S - SECTION CORNER TIES

SECTION	TOWNSHIP	RANGE	BOOK	PAGE	ELEVATION	UC ZONE STATE PLANE COORD		LATITUDE	LONGITUDE
1	17N	6E				X=	Y=		

NORTH
SCALE 1" = 40'
SHEET ___ OF ___ SHEETS

Tied by: _____ Date: _____
Drawn by: BAN Date: 12-14-94
Checked by: _____ Date: _____


DESCRIPTION OF MONUMENT
Steel Bar over stone

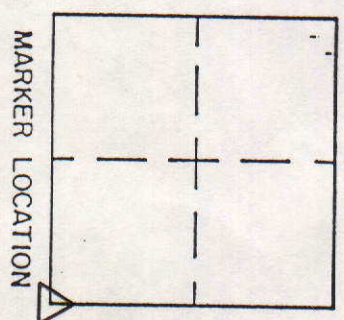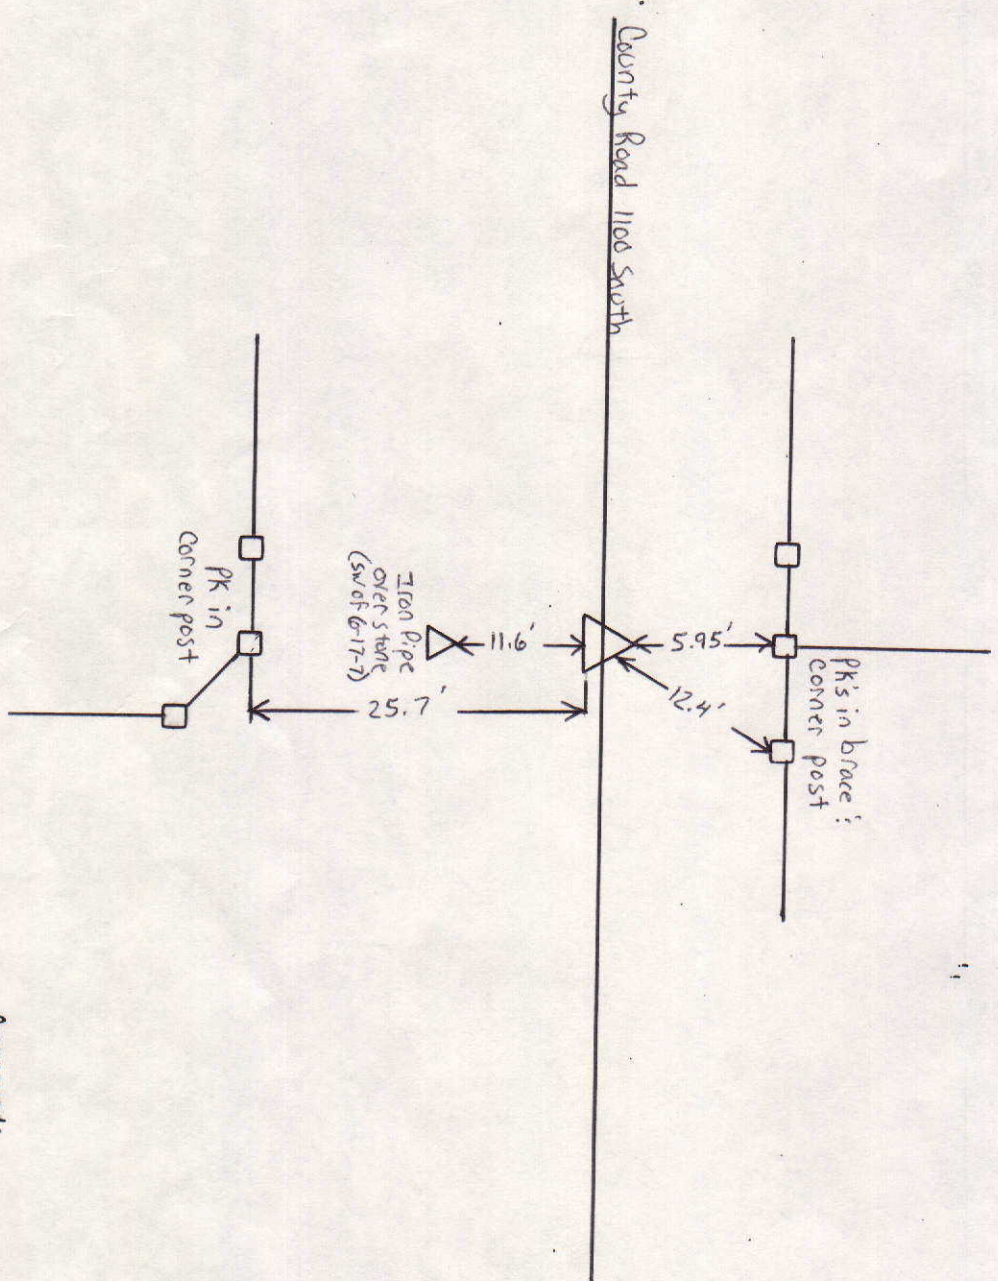

Approved: _____ Date: _____
COUNTY SURVEYOR

COUNTY SURVEYOR'S - SECTION CORNER TIES

SECTION	TOWNSHIP	RANGE	BOOK	PAGE	ELEVATION	UC ZONE	STATE PLANE COORD	LATITUDE	LONGITUDE
1	17	6				X =	Y =		

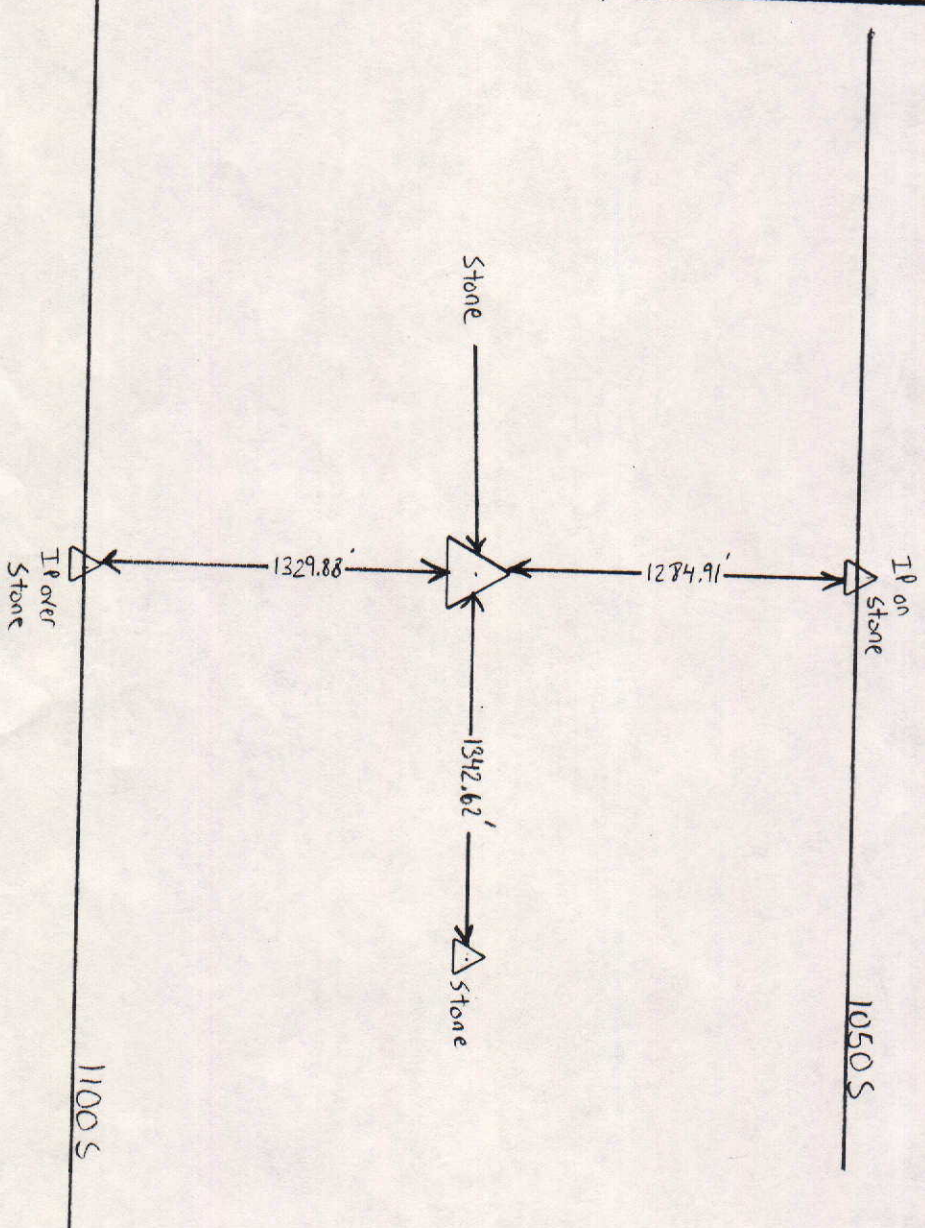

NORTH
SCALE 1" = 40'


SHEET ___ OF ___ SHEETS

Tied by: _____ Date: _____

Drawn by: BAN Date: 1-29-92

Checked by: _____ Date: _____

DESCRIPTION OF MONUMENT

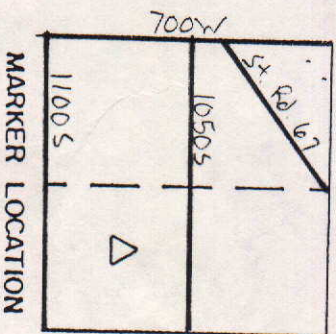


Approved: _____ Date: _____

COUNTY SURVEYOR

COUNTY SURVEYOR'S - SECTION CORNER TIES

SECTION	TOWNSHIP	RANGE	BOOK	PAGE	ELEVATION	UC ZONE	STATE PLANE COORD	LATITUDE	LONGITUDE
1	17N	6E	3	10		X=	Y=		

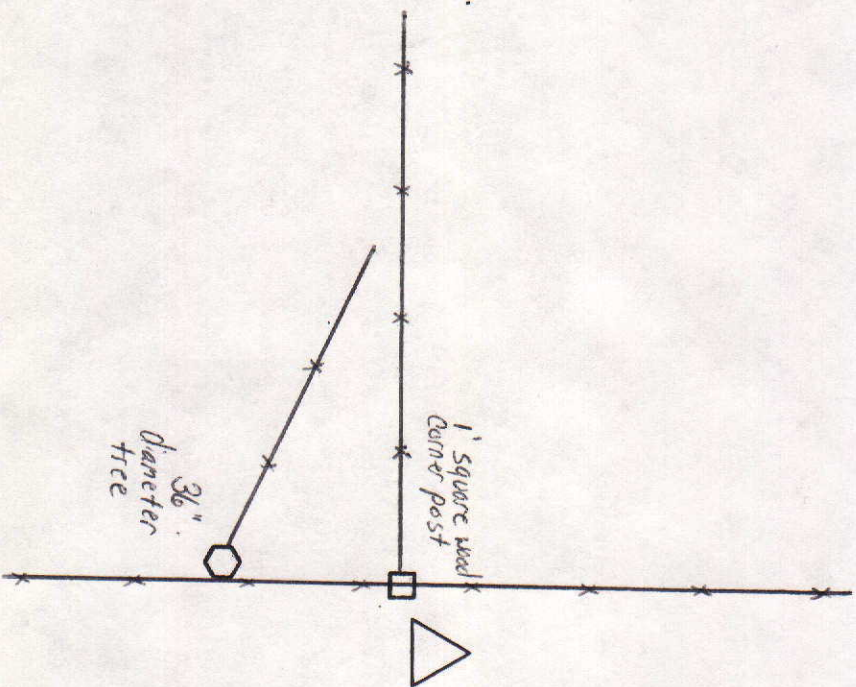


NORTH
SCALE 1" = 40'
SHEET ___ OF ___ SHEETS

Tied by: LP Date: 11/24/95
 Drawn by: BAN Date: 6/12/95
 Checked by: _____ Date: _____

DESCRIPTION OF MONUMENT

Chiseled "x" in stone 3" below
 natural ground, 1' East of wood
 corner post, 8" North of 36"
 diameter tree

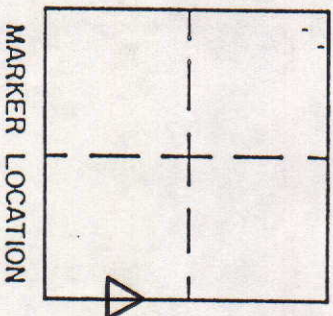


MARKER LOCATION

Approved: _____ Date: _____

COUNTY SURVEYOR

COUNTY SURVEYOR'S - SECTION CORNER TIES

SECTION	TOWNSHIP	RANGE	BOOK	PAGE	ELEVATION	UC ZONE	STATE PLANE COORD	LATITUDE	LONGITUDE
1	17	6				X =	Y =		

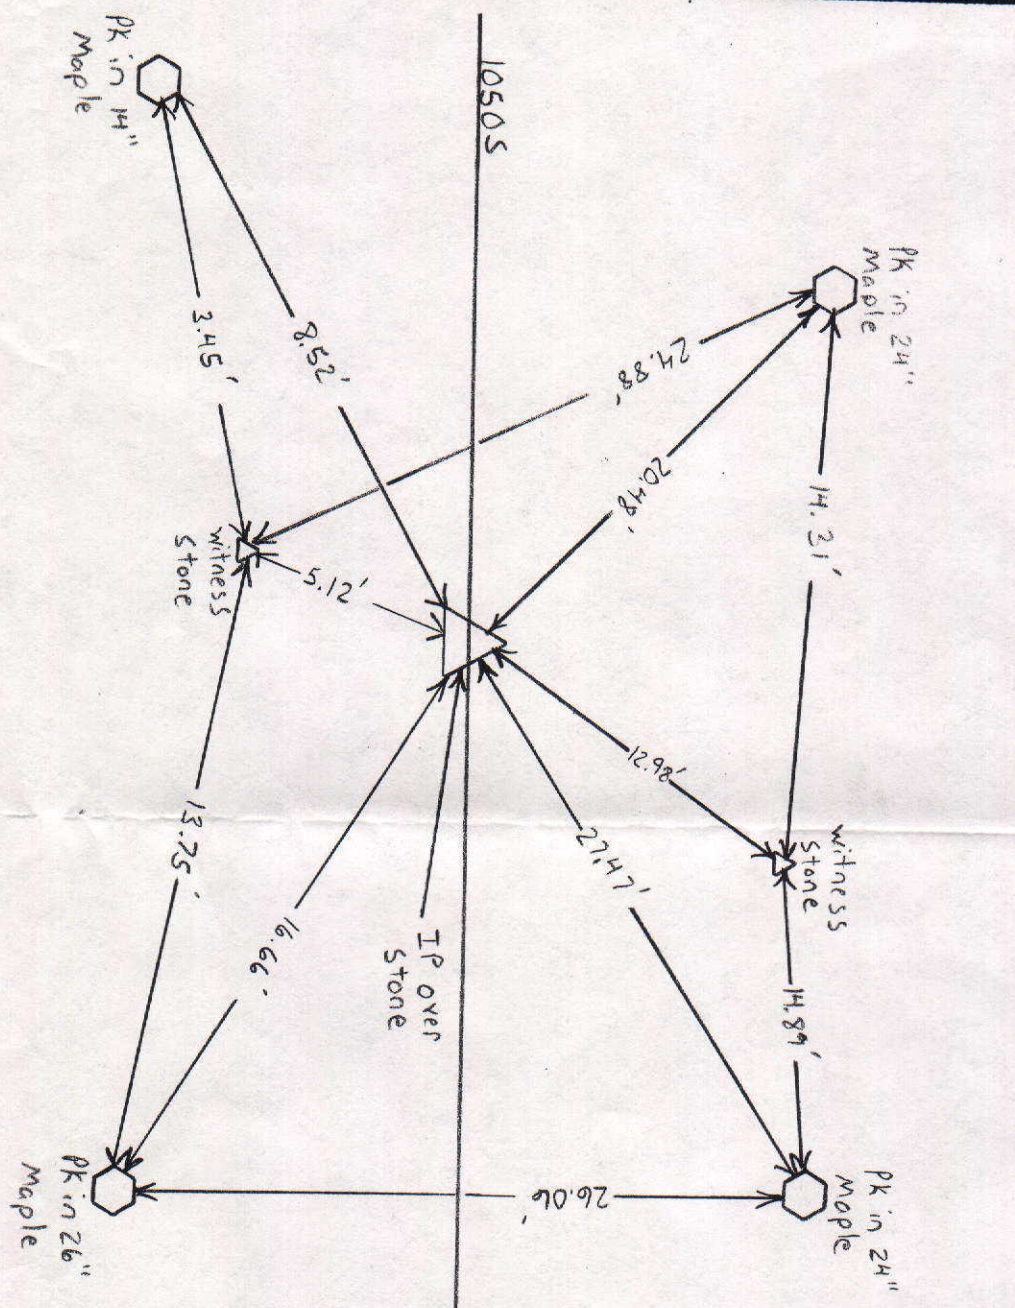

SCALE 1" = 40'

SHEET ___ OF ___ SHEETS


Tied by: _____ Date: _____

Drawn by: BAN Date: 1-29-92

Checked by: _____ Date: _____

DESCRIPTION OF MONUMENT

4-5-93, BAN: DM looked for Iron Pipe, could not find

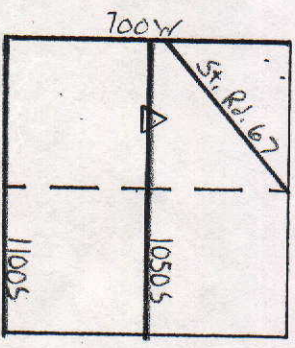

MARKER LOCATION

Approved: _____ Date: _____

COUNTY SURVEYOR

COUNTY SURVEYOR'S - SECTION CORNER TIES									
SECTION	TOWNSHIP	RANGE	BOOK	PAGE	ELEVATION	UC ZONE STATE PLANE COORD		LATITUDE	LONGITUDE
1	17	6				X =	Y =		

PK in Corner
lost



SCALE 1" = 40'

SHEET ___ OF ___ SHEETS

Tied by: _____ Date: _____

Drawn by: JAN Date: 3-2-93

Checked by: _____ Date: _____

DESCRIPTION OF MONUMENT

1050 S

24.15'

96.65'


99.30'

PK in TP

PK in TP

Could not find
4-5-93


MARKER LOCATION

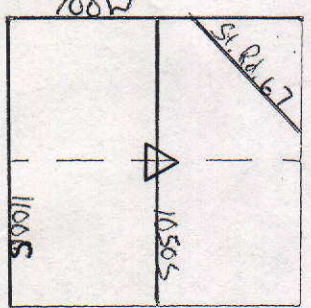

Approved: _____ Date: _____

COUNTY SURVEYOR

COUNTY SURVEYOR'S - SECTION CORNER TIES								
SECTION	TOWNSHIP	RANGE	BOOK	PAGE	ELEVATION	UC ZONE STATE PLANE COORD	LATITUDE	LONGITUDE
1	17	6				X =	Y =	

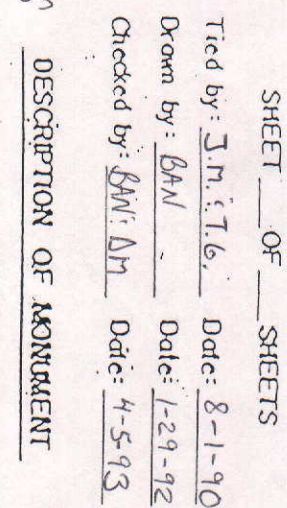

COUNTY SURVEYOR

Date:

COUNTY SURVEYOR'S - SECTION CORNER TIES

SECTION	TOWNSHIP	RANGE	BOOK	PAGE	ELEVATION	UC ZONE STATE PLANE COORD		LATITUDE	LONGITUDE
1	17N	6E	9	13A		X=	Y=		



SCALE 1" = 40'

SHEET ___ OF ___ SHEETS



Tied by: LL: JB Date: 8/8/95

Drawn by: DM Date: 8/24/95

Checked by: _____ Date: _____

DESCRIPTION OF MONUMENT

1/2" Iron Pipe Flush with Surface of asphalt Road

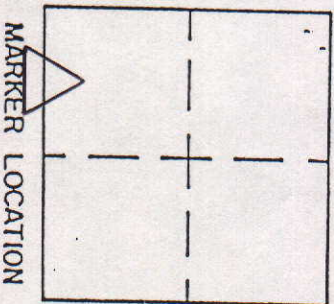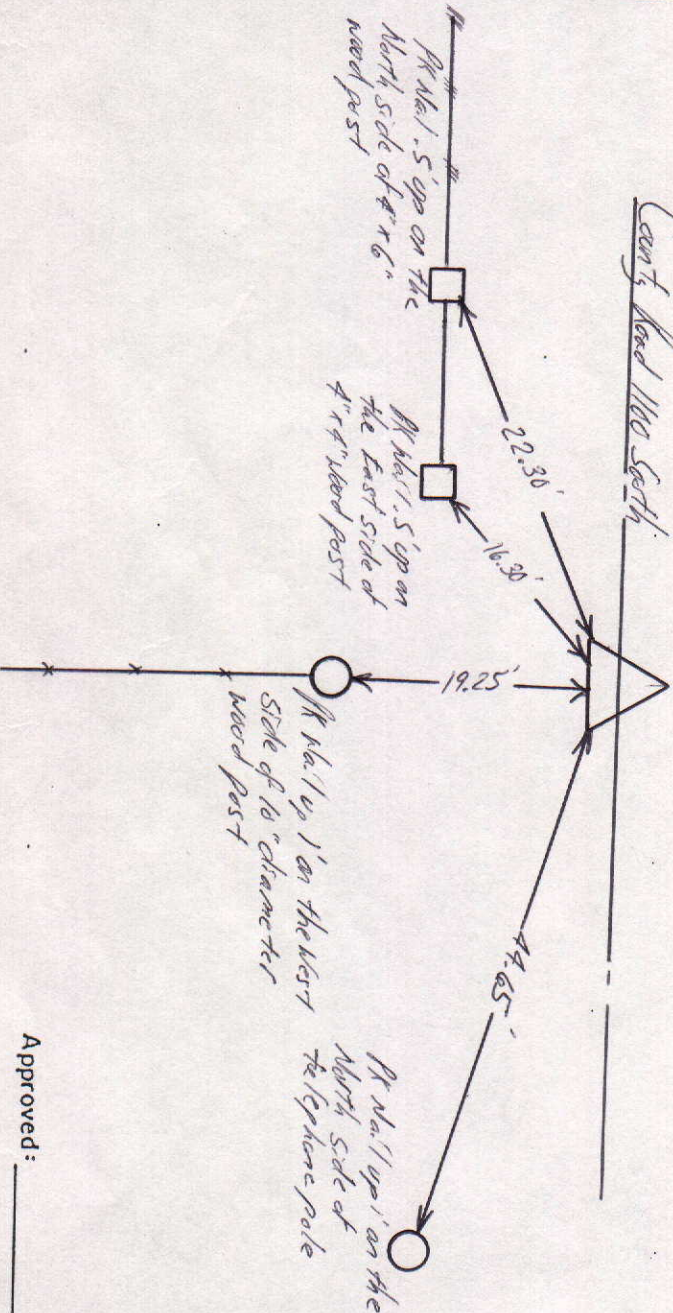


Approved: _____ Date: _____

COUNTY SURVEYOR

COUNTY SURVEYOR'S - SECTION CORNER TIES

SECTION	TOWNSHIP	RANGE	BOOK	PAGE	ELEVATION	UC ZONE	STATE PLANE COORD	LATITUDE	LONGITUDE
1	17	6				X=	Y=		

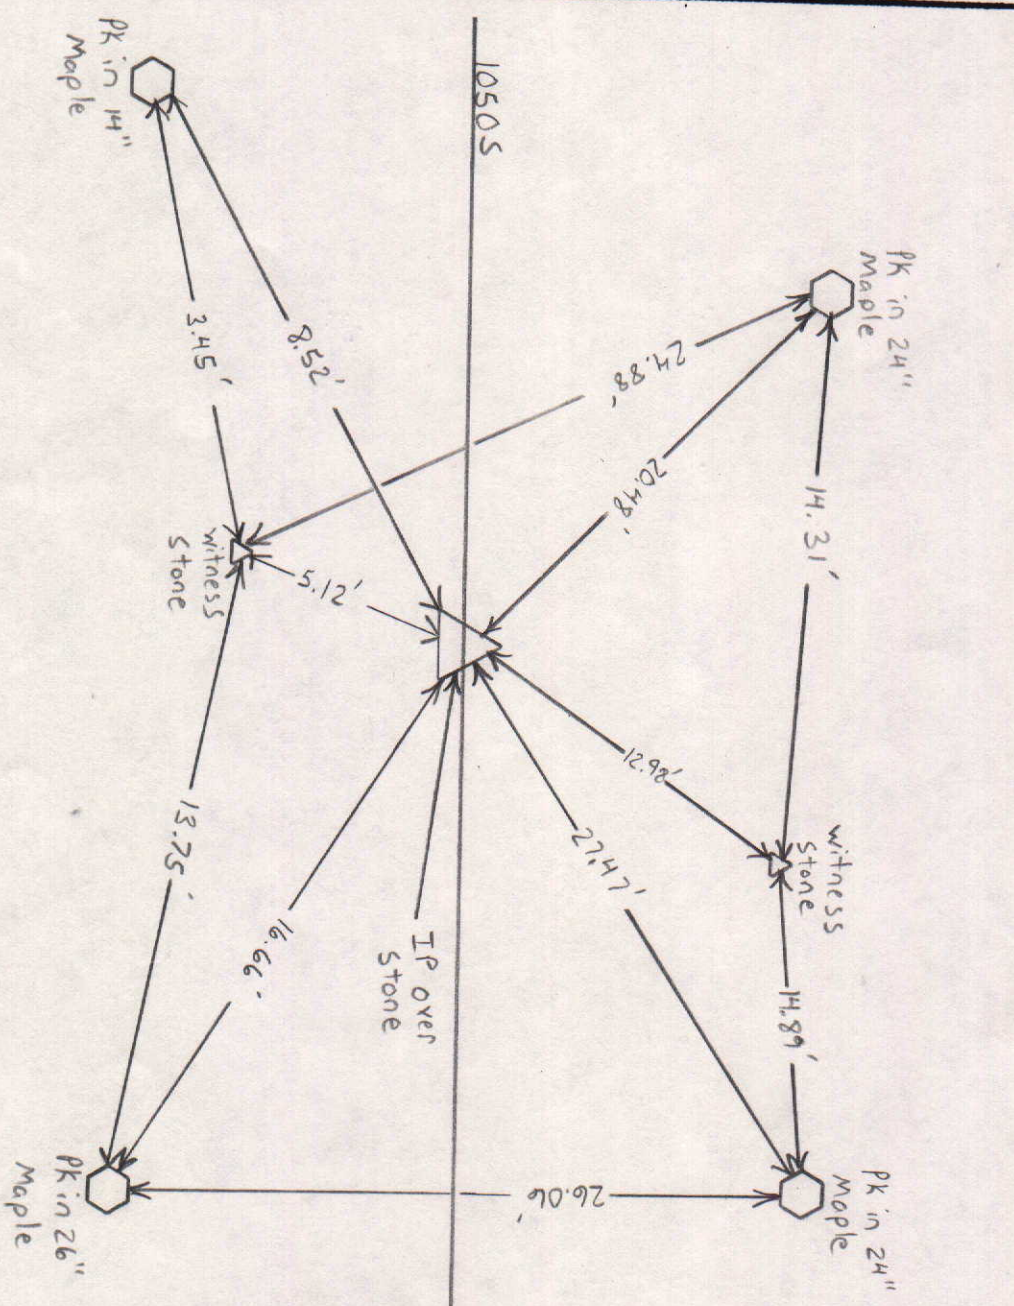

SCALE 1"= 40'

SHEET ___ OF ___ SHEETS


Tied by: _____ Date: _____

Drawn by: BAN Date: 1-29-92

Checked by: _____ Date: _____

DESCRIPTION OF MONUMENT

4-5-93, BAN: DM looked for Iron Pipe, could not find

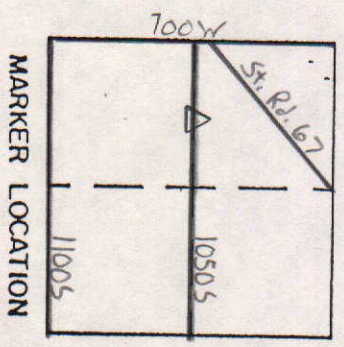

MARKER LOCATION


Approved: _____ Date: _____

COUNTY SURVEYOR

SECTION	TOWNSHIP	RANGE	BOOK	PAGE	ELEVATION	UC ZONE STATE PLANE COORD	LATITUDE	LONGITUDE
1	17N	6E				X = Y =		

SCALE 1" = 40'

Tied by: L.F. & BAN Date: 11/2/95 (3:15 P.M.)
 Drawn by: BAN Date: 11/8/95 (8:37 A.M.)
 Checked by: _____ Date: _____

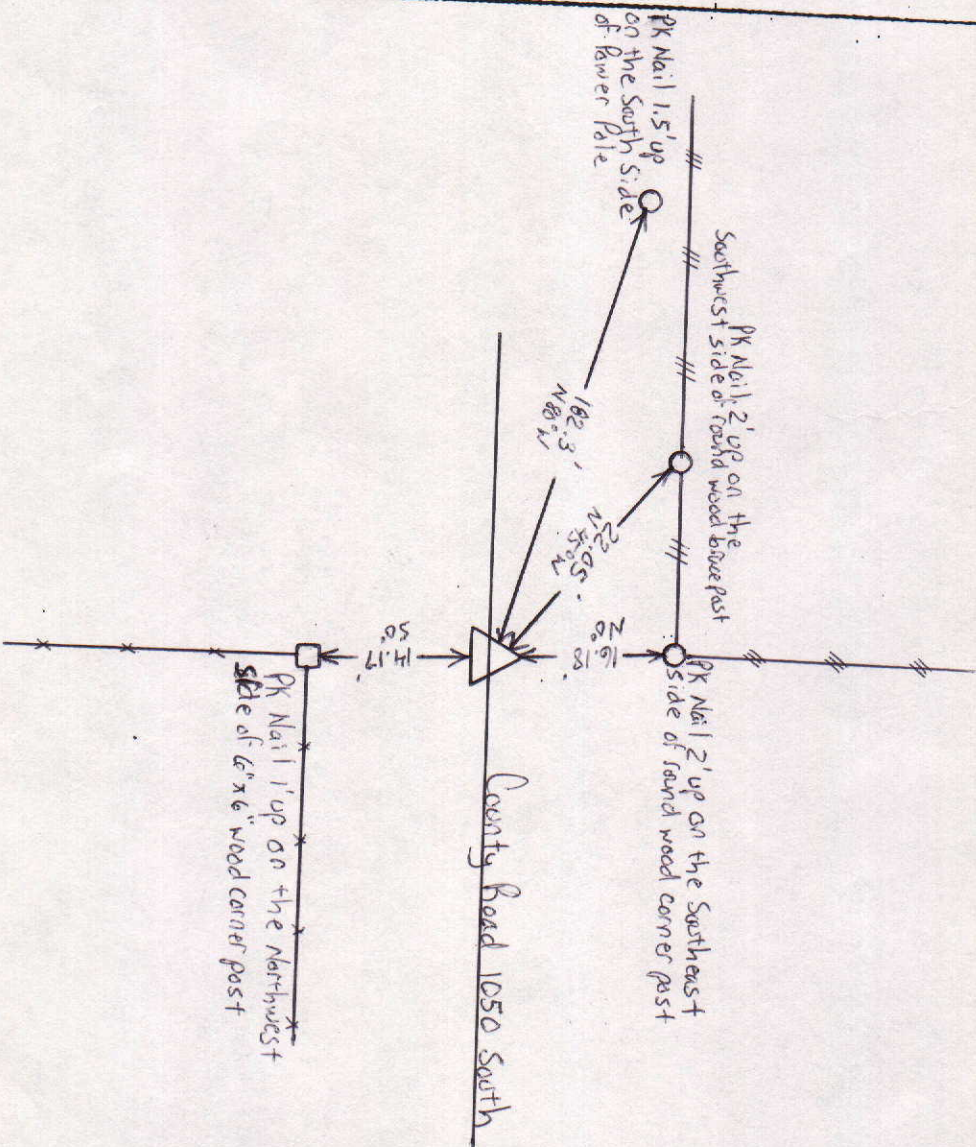


Approved

COUNTY SURVEYOR

Doie

COUNTY SURVEYOR'S - SECTION CORNER TIES									
SECTION	TOWNSHIP	RANGE	BOOK	PAGE	ELEVATION	UC ZONE	STATE PLANE COORD	LATITUDE	LONGITUDE
1	17	6							
					X =		Y =		

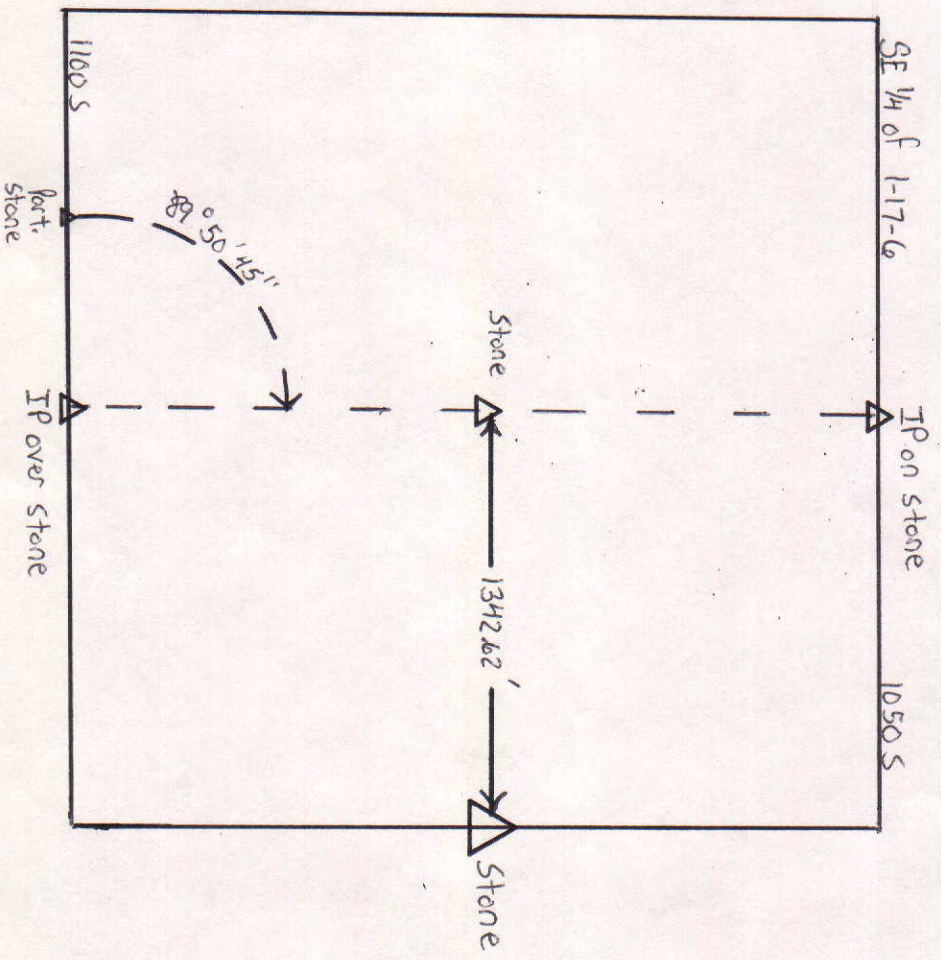


NORTH
SCALE 1" = 40'

SHEET ___ OF ___ SHEETS

Tied by: _____ Date: _____
 Drawn by: BAN Date: 12-18-92
 Checked by: _____ Date: _____

DESCRIPTION OF MONUMENT

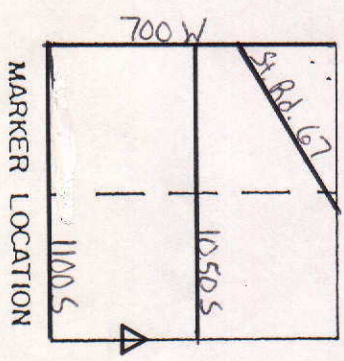

Approved: _____ Date: _____
 COUNTY SURVEYOR

COUNTY SURVEYOR'S - SECTION CORNER TIES									
SECTION	TOWNSHIP	RANGE	BOOK	PAGE	ELEVATION	UC ZONE	STATE PLANE COORD	LATITUDE	LONGITUDE
1	17	6							
					X =		Y =		

PK in Corner
Lost



SCALE 1" = 40'



SHEET ___ OF ___ SHEETS

Tied by: _____ Date: _____

Drawn by: DAN Date: 3-2-93

Checked by: _____ Date: _____

DESCRIPTION OF MONUMENT

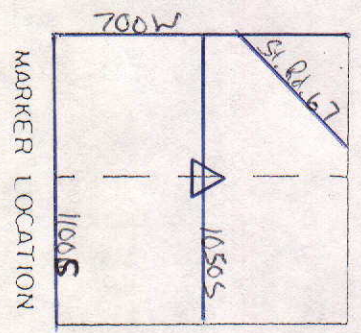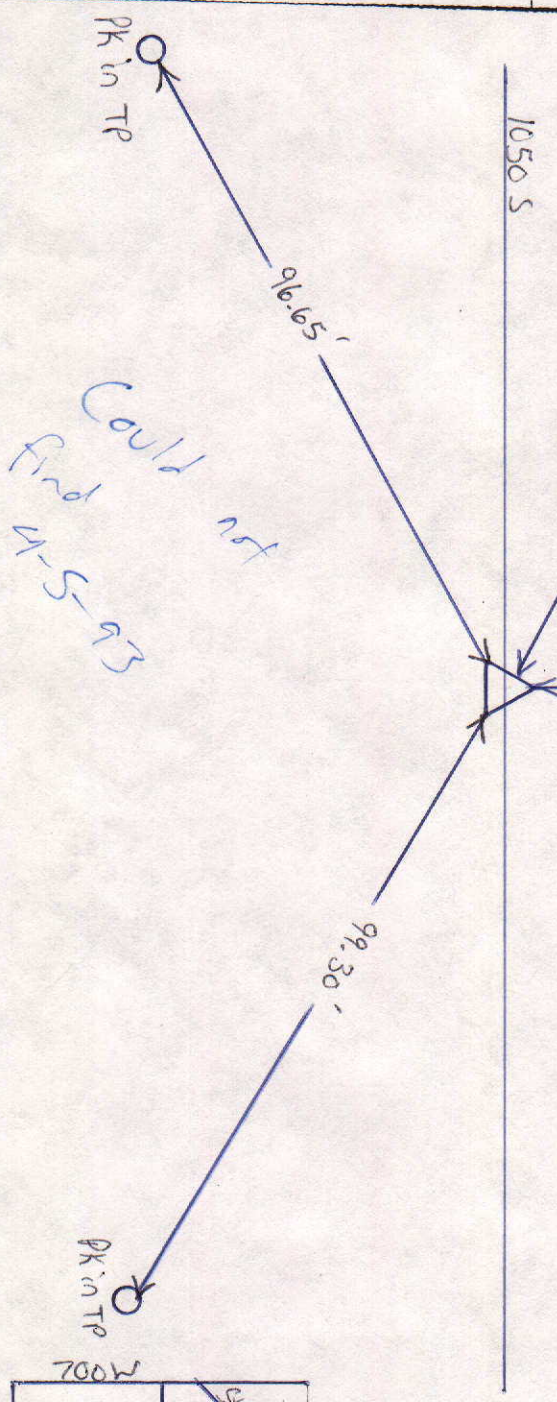

Approved: _____ Date: _____

COUNTY SURVEYOR

CHS. LKS.

14.64 ~~H.~~ Sugar 30 in. diam.

Township 17 North, Range 6 East, 2d Meridian, Indiana.

CHS. LKS.

East Boundary

North on the East side of Sec. 12.

19.53 H. Beech 18 in. diam.

40.00 gr. Sec. corner Hornbeam 4 N 75 E 6

Buckeye 12 S 89 W 5

80.00 Let post corner of Sec. 1 & 12

Beech 14 S 50 E 32

Sugar 13 N 12 W 28

Good farming land Beech, Sugar, Ash, Mug. & Spice

North on the East side of Sec 1.

35.00 H. Creek 40 lks. west.

40.00 gr. Sec. corner. Elm 12 S 17 W 10

Horn beam 6 N 20 W 10

53.47 H Beech 24 in. diam.

79.16 Towns corner.

Land and Timber as before.

Nov. 4th 1819North Boundary

West between township 17 & 18 N. R. 6 East

On the south side of Sec. 36.

40.00 gr. Sec. corner 18 N 60 W 12

R Oak. 42 N 30 E 9

63.75 N. Beech 18 in diam.

80.00 Let post corner to Sec 35 & 36

Elm 30 S 57 W 10

Ash 5 S 29 E 11

West On the South side of Sec. 35

26.00 H. Beech 18 in. diam.

40.00 gr. Sec. corner Beech 9 S 56 W. 7

do 10 S 88 E 13

1-17-6
 For more information, look in:
 Book 2, Page 58
 Book 4, Page 39

11/21/94 beginning at 10:02 A.M.
 ending at 12:26 P.M.

Longitude: Latitude - information from USGS Map

SE corner: $85^{\circ}47'11.99''$; $39^{\circ}56'40.88''$	elevation = 866'
SE $1/4$ SW $1/4$: $85^{\circ}47'46.29''$; $39^{\circ}56'40.88''$	elevation = 861'
SW corner: $85^{\circ}48'20.57''$; $39^{\circ}56'40.22''$	elevation = 852'
NE $1/4$ SE $1/4$: $85^{\circ}47'11.57''$; $39^{\circ}57'6.92''$	
NE corner SW $1/4$: $85^{\circ}47'45.86''$; $39^{\circ}57'6.92''$	
NW $1/4$ SW $1/4$: $85^{\circ}48'20.14''$; $39^{\circ}57'7.25''$	
NE corner: $85^{\circ}47'11.57''$; $39^{\circ}57'32.64''$	
NE $1/4$ NW $1/4$: $85^{\circ}47'45.86''$; $39^{\circ}57'32.64''$	
NW corner: $85^{\circ}48'20.14''$; $39^{\circ}57'31.98''$	