


SEC. 15, TWP. 19N, R.7E.

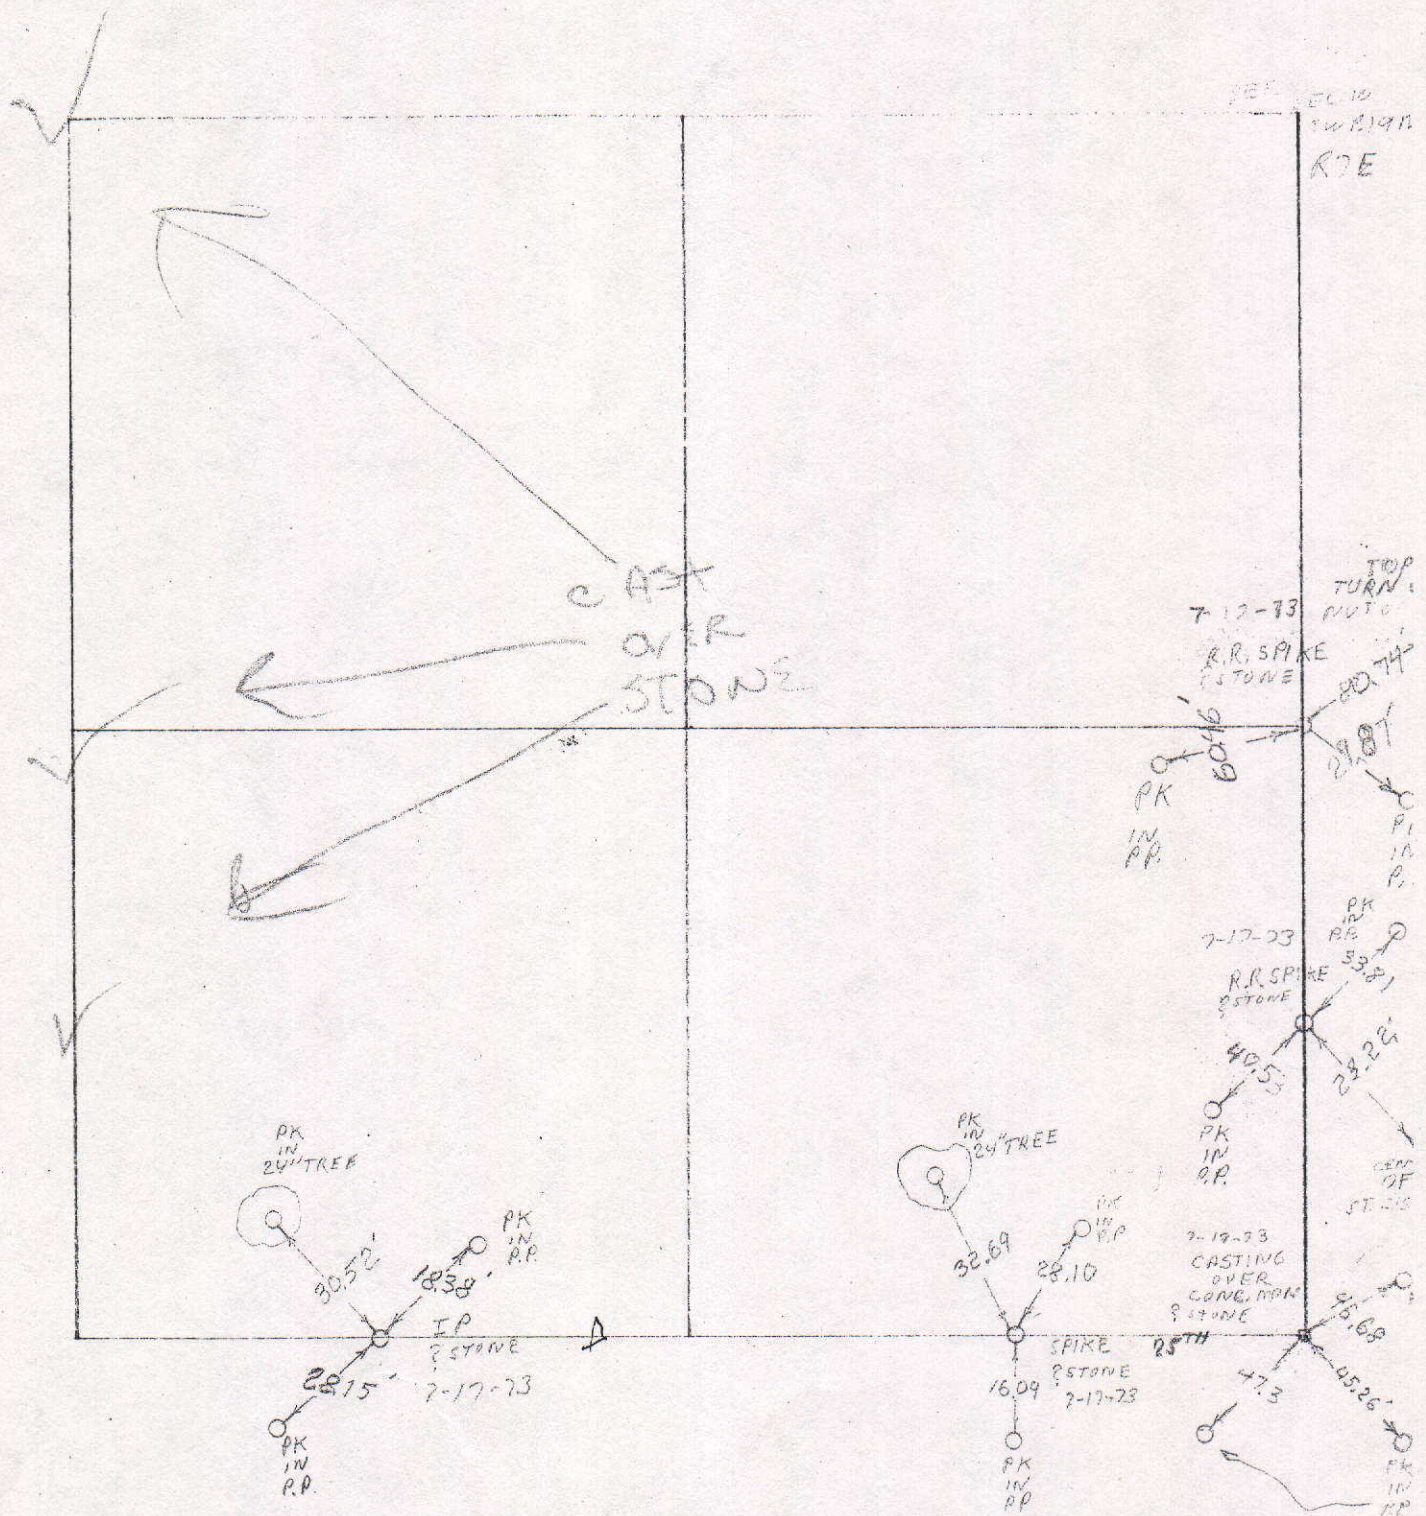

COUNTY SURVEYOR'S - SECTION CORNER TIES

SECTION	TOWNSHIP	RANGE	BOOK	PAGE	ELEVATION	UC ZONE	STATE PLANE COORD	LATITUDE	LONGITUDE
15	19	7				X=	Y=		



1/4" Square Bolt

Tied by: RW/MC Date: 8/7/04
 Drawn by: RW Date: 8/11/04
 Checked by: _____ Date: _____

P.K. NAIL IN
S.E. SIDE OF P.P.

DESCRIPTION OF MONUMENT
 1/4" Square Bolt 2"
 Below Casting

25th St (100 S)


127.15'

P.K. NAIL IN
NORTH SIDE
OF P.P.

19.90'

P.K. NAIL IN
S.W. SIDE OF P.P.


49.47'

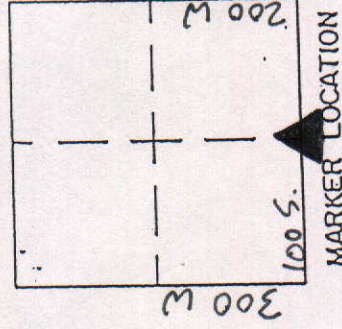

Approved: _____ Date: _____
 COUNTY SURVEYOR

COUNTY SURVEYOR'S - SECTION CORNER TIES

SECTION	TOWNSHIP	RANGE	BOOK	PAGE	ELEVATION	UC ZONE	STATE PLANE COORD	LATITUDE	LONGITUDE
15	19	7				X=	Y=		

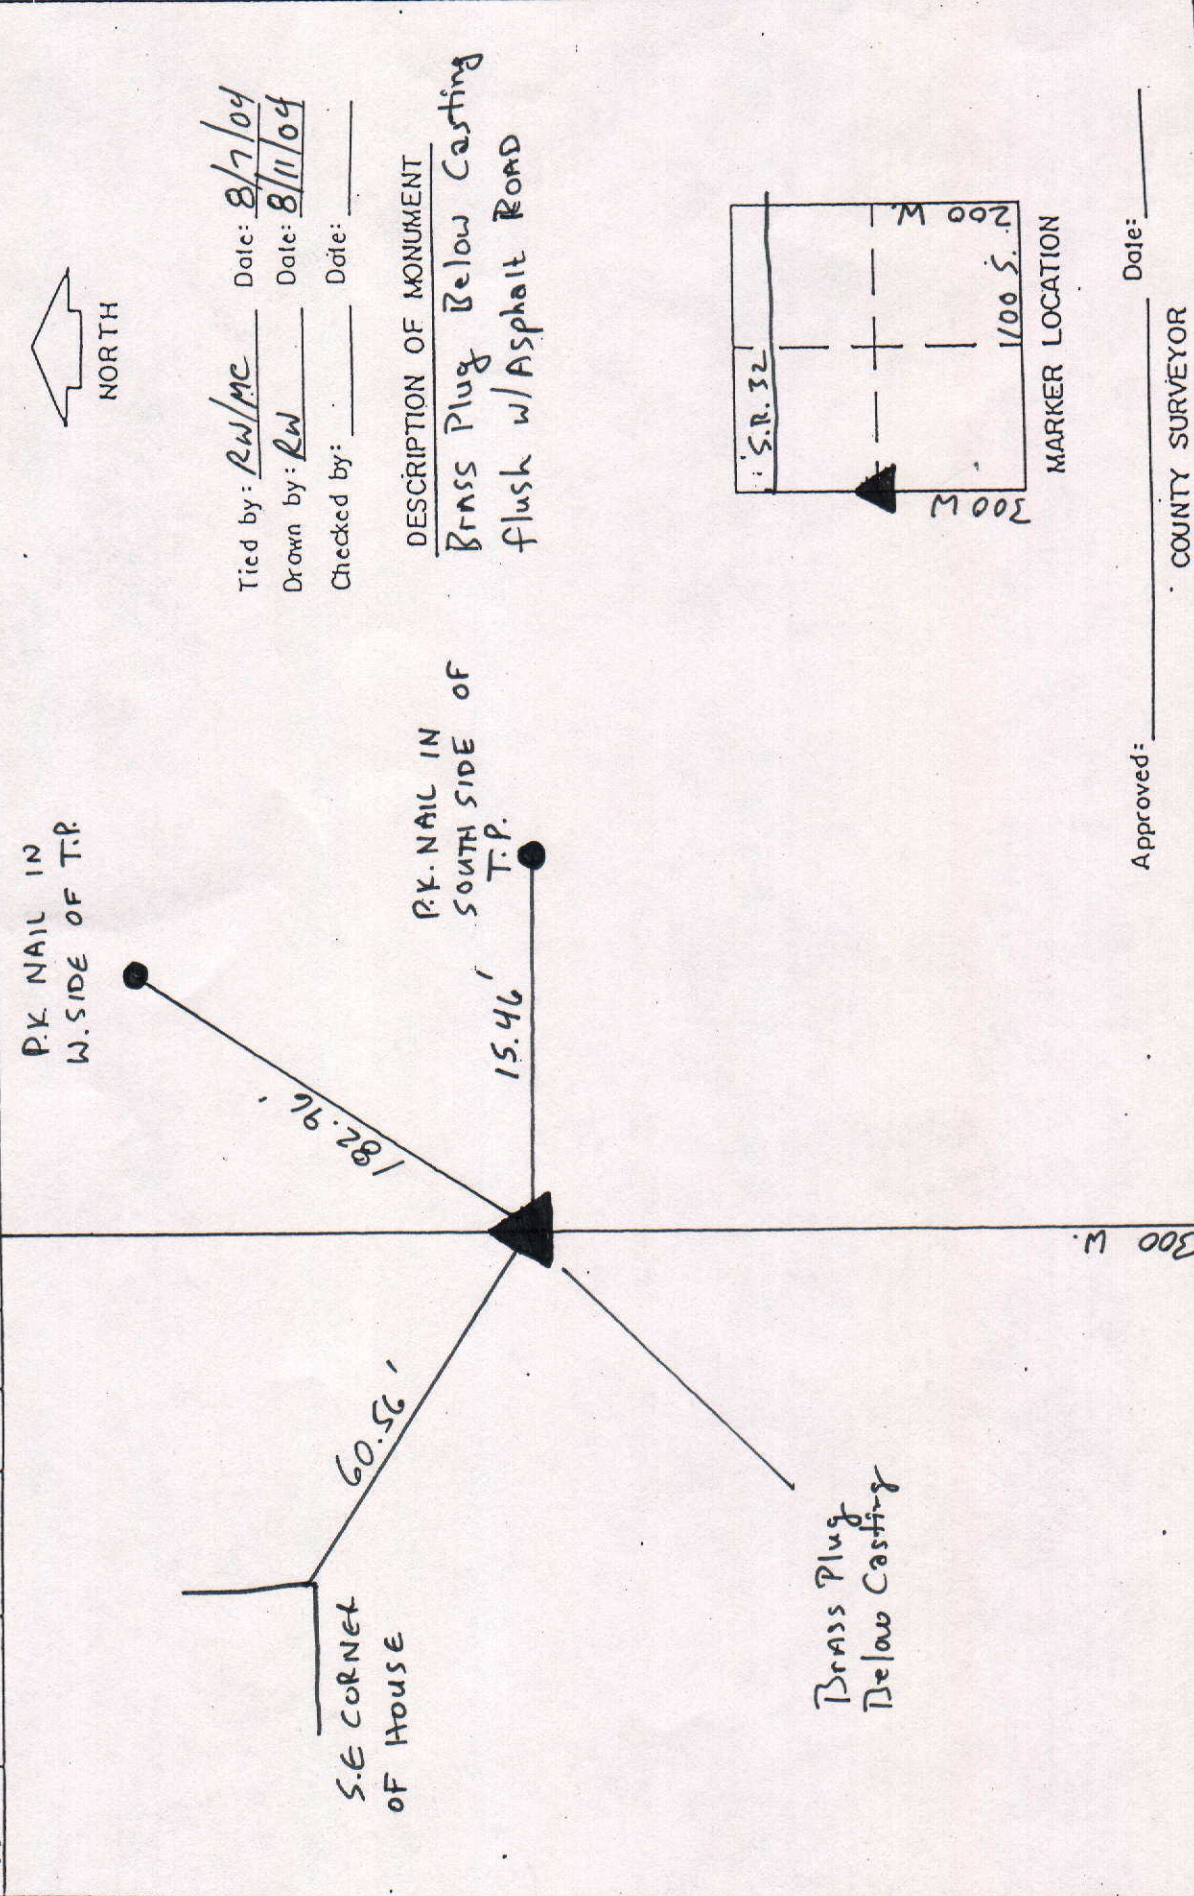

COUNTY SURVEYOR'S - SECTION CORNER TIES

SECTION	TOWNSHIP	RANGE	BOOK	PAGE	ELEVATION	UC ZONE	STATE PLANE COORD	LATITUDE	LONGITUDE
15	19	7					X= Y=		

P.K. NAIL IN
WEST SIDE OF
T.P. W/LIGHT

137.82'

43.11'

P.K. NAIL IN
SOUTH SIDE
OF T.P.

Iron Bolt


55.57'

P.K. NAIL IN
WEST SIDE OF P.P.



Tied by: RW/MC Date: 8/6/04
 Drawn by: RW Date: 8/11/04
 Checked by: _____ Date: _____

DESCRIPTION OF MONUMENT
IRON BOLT IN 4" X 4"
CASTING 2" BELOW ROAD

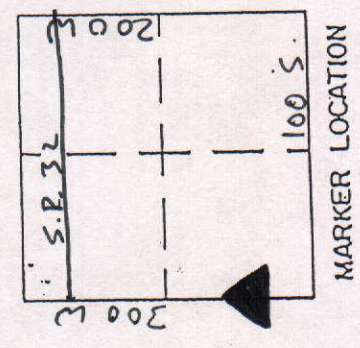


300 W

Approved: _____ Date: _____
 COUNTY SURVEYOR

COUNTY SURVEYOR'S - SECTION CORNER TIES

SECTION	TOWNSHIP	RANGE	BOOK	PAGE	ELEVATION	UC ZONE	STATE PLANE COORD	LATITUDE	LONGITUDE
15	19W	7E					X= Y=		

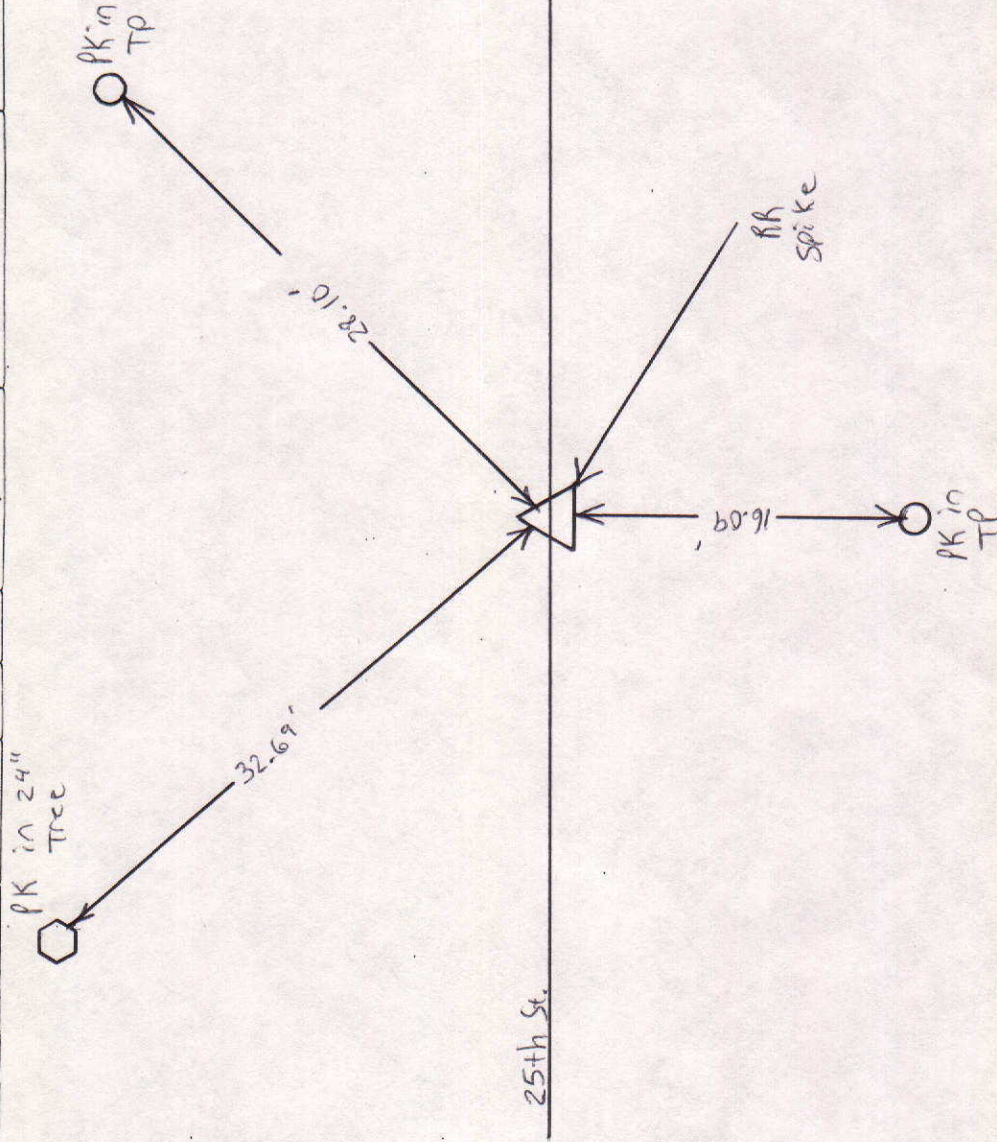

NORTH

SCALE 1" = 40'


SHEET ___ OF ___ SHEETS

Tied by: _____ Date: _____

Drawn by: BAN Date: 3-22-93

Checked by: _____ Date: _____

DESCRIPTION OF MONUMENT

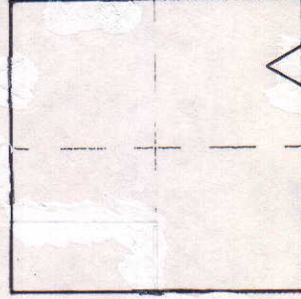

MARKER LOCATION

Approved: _____ Date: _____

COUNTY SURVEYOR

COUNTY SURVEYOR'S - SECTION CORNER TIES

SECTION	TOWNSHIP	RANGE	BOOK	PAGE	ELEVATION	UC ZONE	STATE PLANE COORD	LATITUDE	LONGITUDE
15	19N	7E				X=	Y=		





NORTH

SCALE 1" = 40'

SHEET ___ OF ___ SHEETS

Tied by: _____ Date: _____
 Drawn by: BAN Date: 3-22-93
 Checked by: _____ Date: _____

DESCRIPTION OF MONUMENT

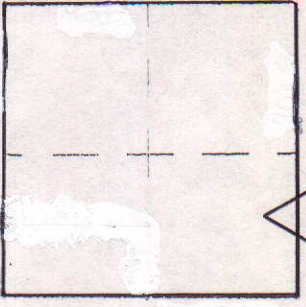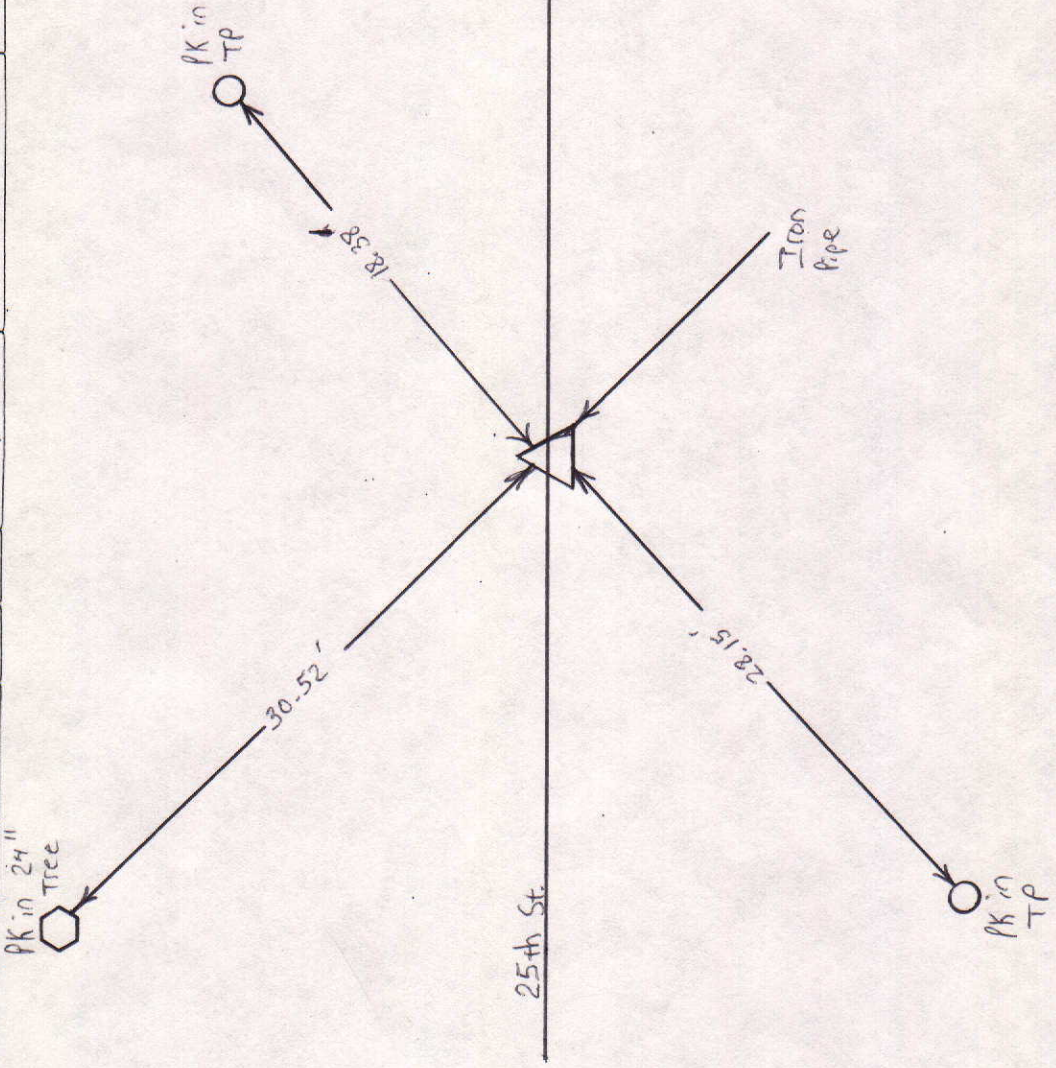

MARKER LOCATION

Approved: _____ Date: _____
 COUNTY SURVEYOR

COUNTY SURVEYOR'S - SECTION CORNER TIES



SECTION	TOWNSHIP	RANGE	BOOK	PAGE	ELEVATION	UC ZONE	STATE PLANE COORD	LATITUDE	LONGITUDE
15	19N	7E					X = Y =		



SCALE 1" = 40'
SHEET ___ OF ___ SHEETS

Tied by: _____ Date: _____
 Drawn by: BAN Date: 3-22-93
 Checked by: _____ Date: _____

DESCRIPTION OF MONUMENT

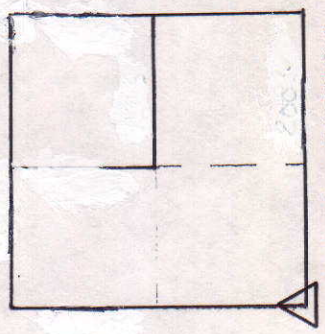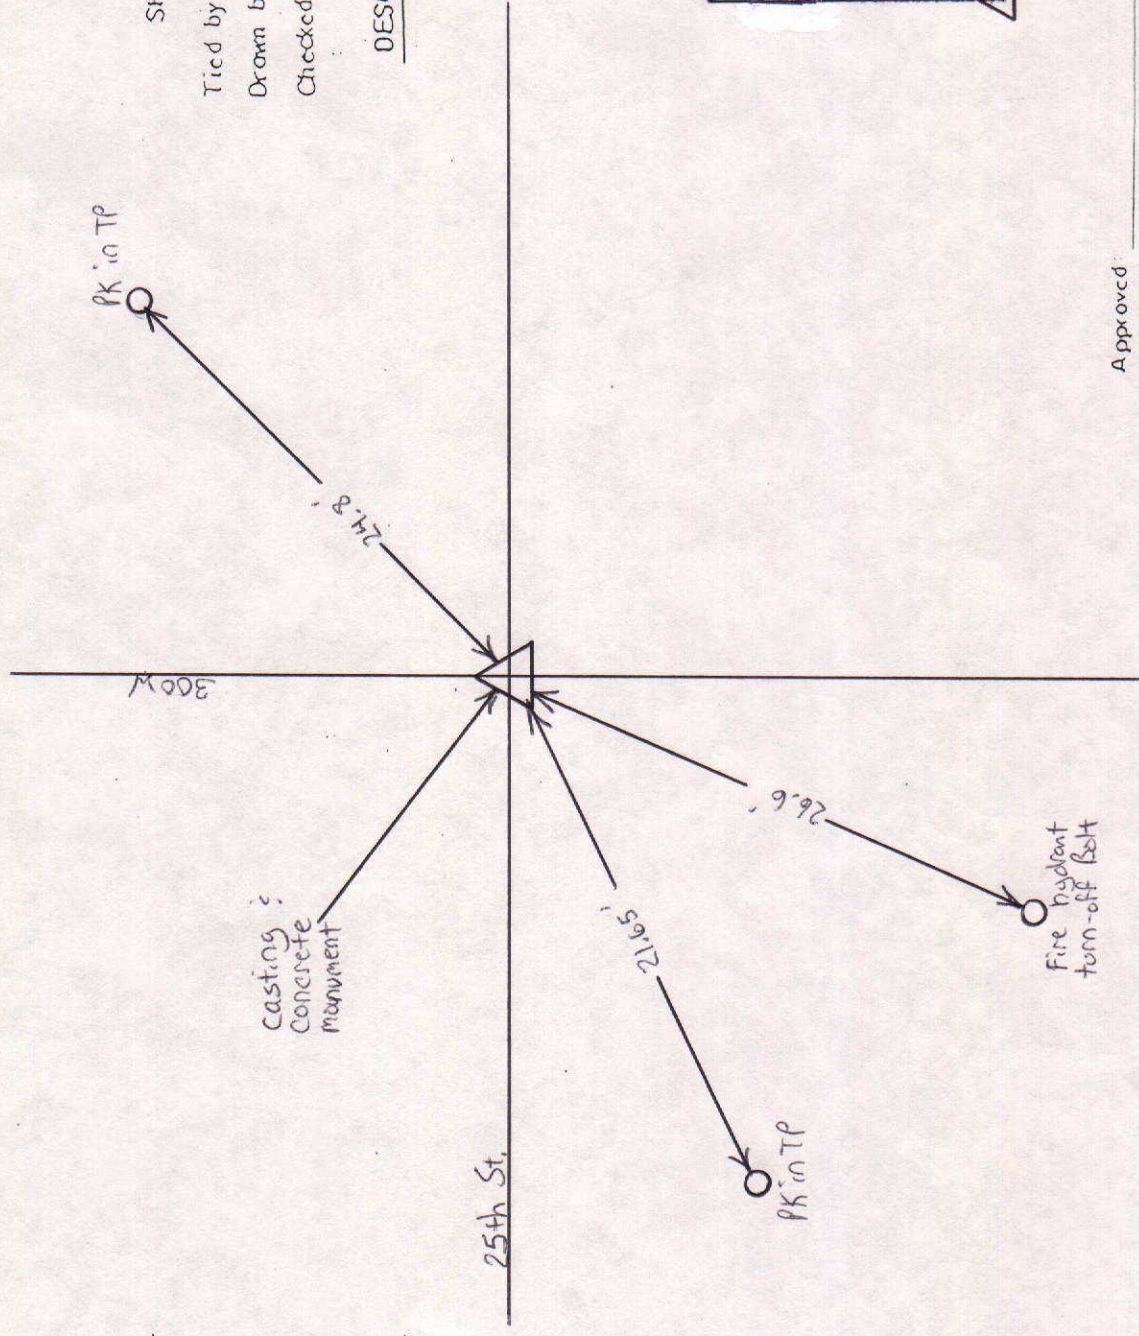

Approved: _____ Date: _____
 COUNTY SURVEYOR

COUNTY SURVEYOR'S - SECTION CORNER TIES

SECTION	TOWNSHIP	RANGE	BOOK	PAGE	ELEVATION	UC ZONE	STATE PLANE COORD	LATITUDE	LONGITUDE
15	19N	7E	7	10A			X= Y=		



NORTH

SCALE 1" = 40'

SHEET ___ OF ___ SHEETS



Tied by: L.R.: JB Date: 7/12/95

Drawn by: BAN Date: 8/21/95

Checked by: _____ Date: _____

DESCRIPTION OF MONUMENT

1" Brass Plug - 2' below
4" x 4" Square Casting - 2' below
Surface of asphalt Road

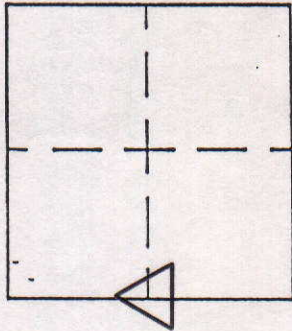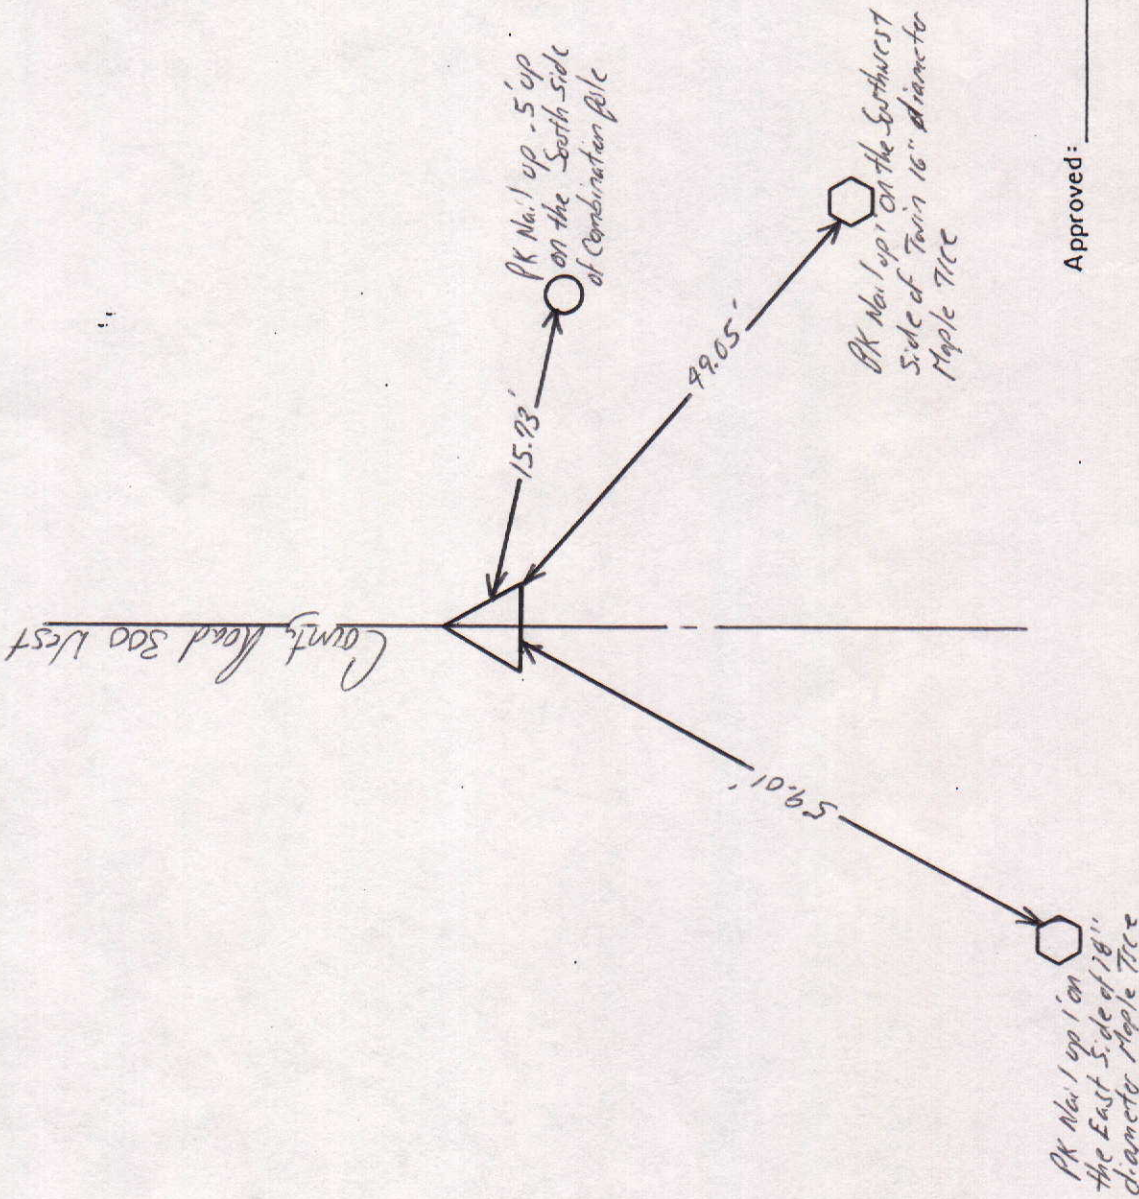

MARKER LOCATION


Approved: _____

Date: _____

COUNTY SURVEYOR

COUNTY SURVEYOR'S - SECTION CORNER TIES


SECTION	TOWNSHIP	RANGE	BOOK	PAGE	ELEVATION	UC ZONE	STATE PLANE COORD	LATITUDE	LONGITUDE
15	19	7					X= Y=		

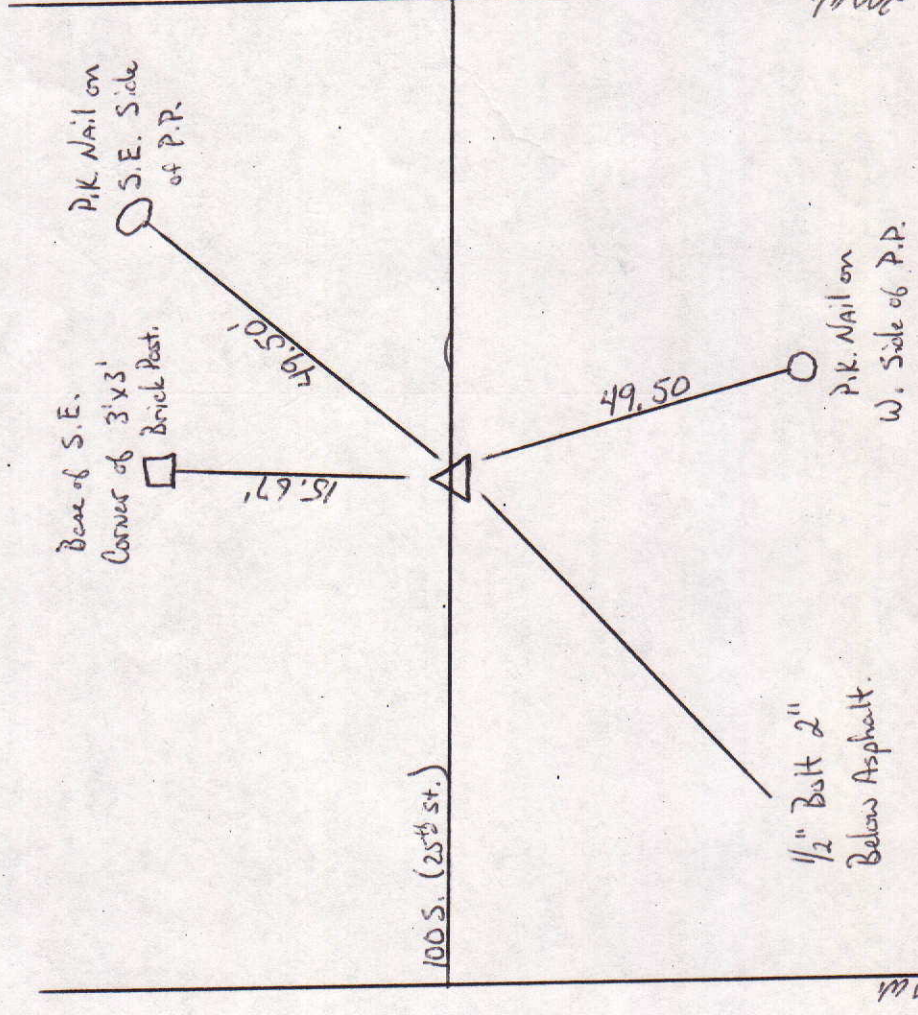

Tied by: M.C. R.W. Date: 8-14-02
 Drawn by: M.C. Date: 8-15-02
 Checked by: _____ Date: _____

DESCRIPTION OF MONUMENT


1/2" Bolt 2" Below Asphalt.

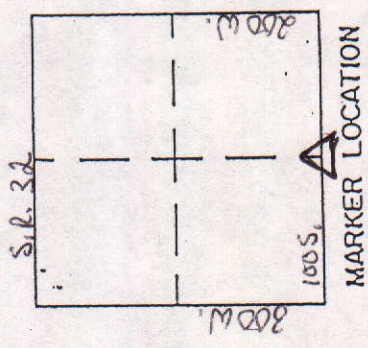

Approved: _____ Date: _____
 COUNTY SURVEYOR

COUNTY SURVEYOR'S - SECTION CORNER TIES

SECTION	TOWNSHIP	RANGE	BOOK	PAGE	ELEVATION	UC ZONE	STATE PLANE COORD	LATITUDE	LONGITUDE
15	19N	7E					X= Y=		

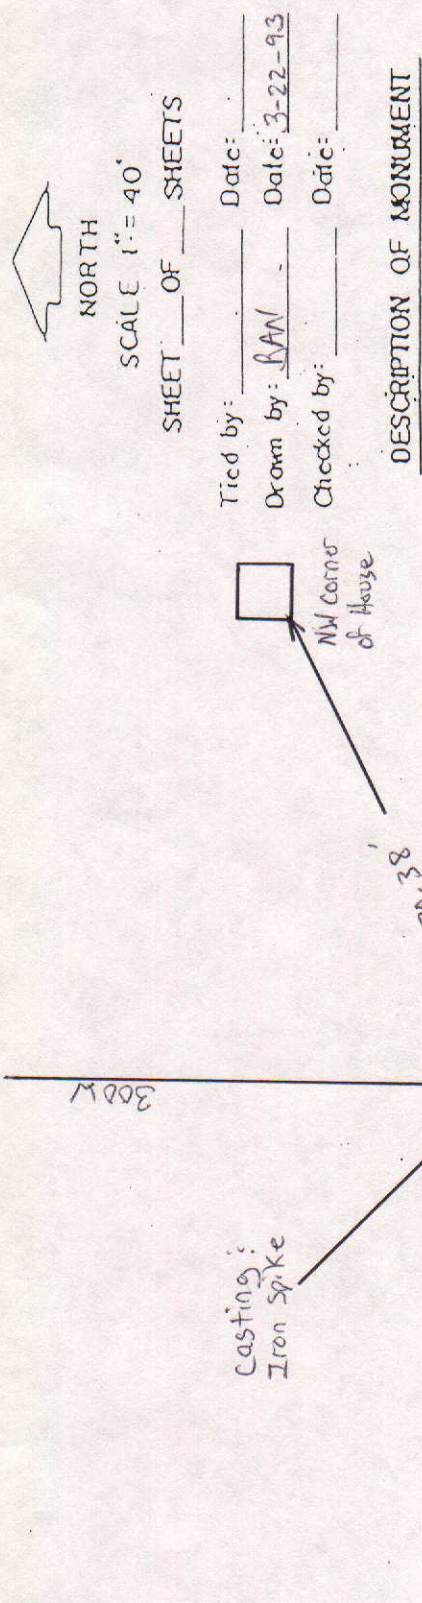

Approved: _____ Date: _____
 COUNTY SURVEYOR