


SEC. 7, TWP. 20N, R.8E.


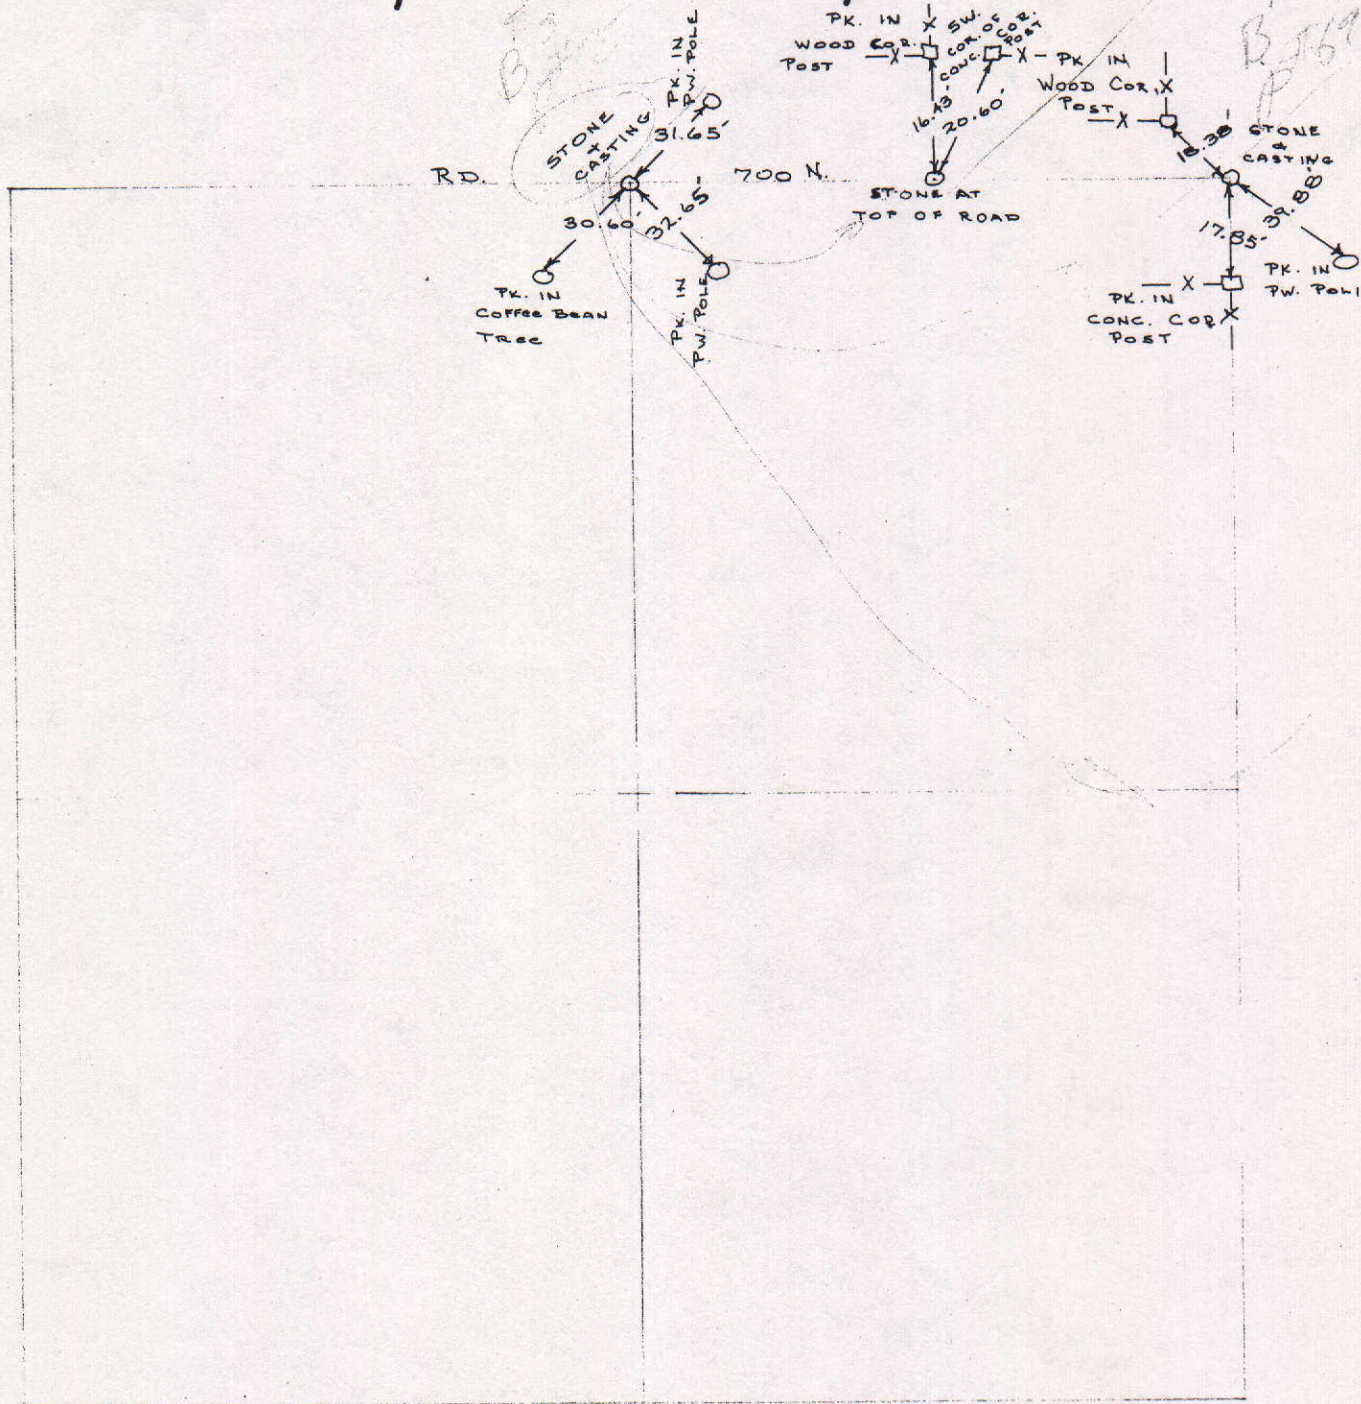


COUNTY SURVEYOR'S - SECTION CORNER TIES

SECTION	TOWNSHIP	RANGE	BOOK	PAGE	ELEVATION	UC ZONE	STATE PLANE	COORD	LATITUDE	LONGITUDE
7	20	8				X=	Y=			

 NORTH
 SCALE 1"=40'
 SHEET ___ OF ___ SHEETS
 Tied by: D.M. & BAN Date: _____
 Drawn by: J.S. Date: 7-21-92
 Checked by: _____ Date: _____

DESCRIPTION OF MONUMENT

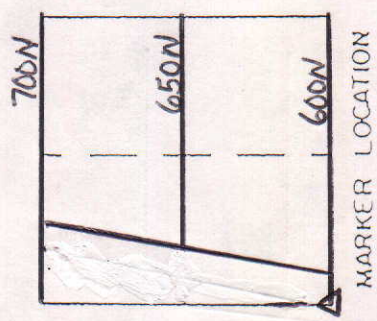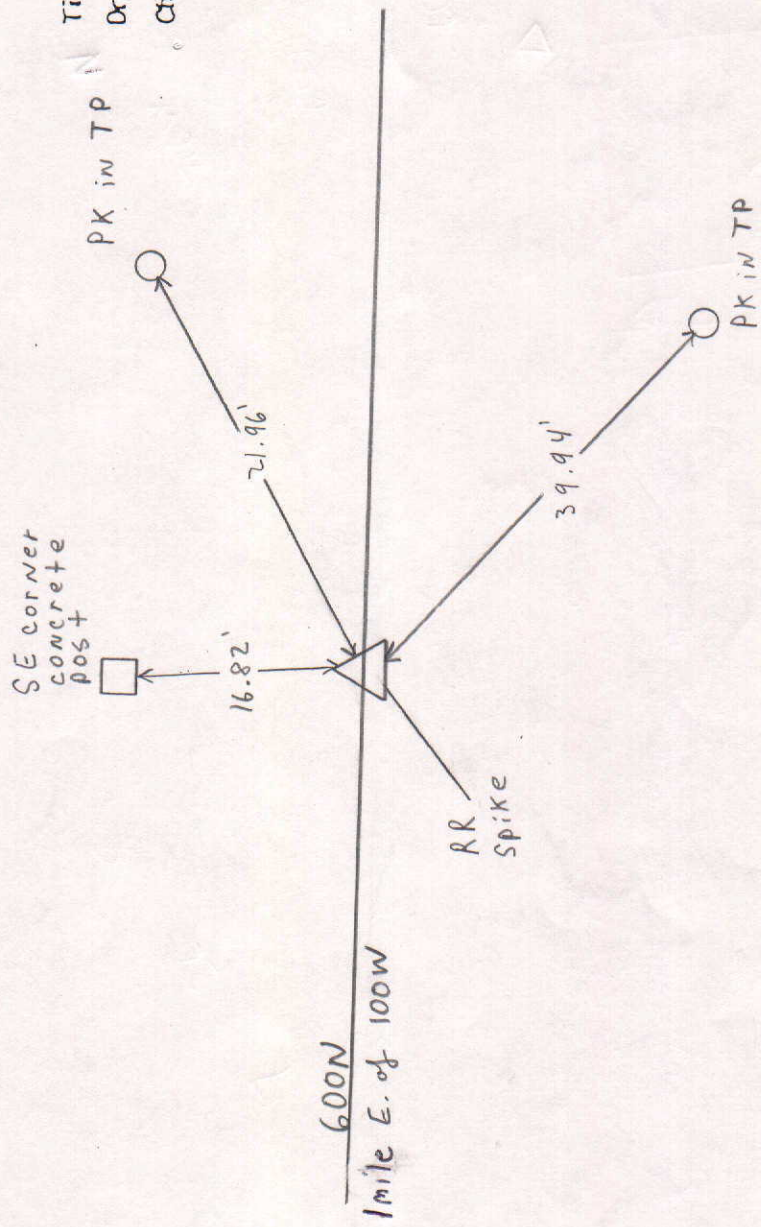

Approved _____ Date _____
 COUNTY SURVEYOR

COUNTY SURVEYOR'S - SECTION CORNER TIES

SECTION	TOWNSHIP	RANGE	BOOK	PAGE	ELEVATION	UC ZONE	STATE PLANE	COORD	LATITUDE	LONGITUDE
7	20	8				X=	Y=			



NORTH

SCALE 1" = 40'

SHEET ___ OF ___ SHEETS

Tied by: D.M. & BAW Date: _____
 Drawn by: J.S. Date: 7-21-92
 Checked by: _____ Date: _____

DESCRIPTION OF MONUMENT

PK in TP
 N 32° E


R.R. Spike

22.08

6.00 N
 1 1/2 E. of 100W

16.22

NW corner
 of concrete
 post
 S 6° W

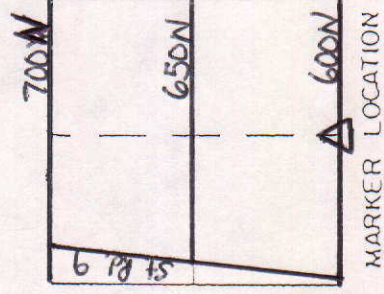

MARKER LOCATION

Approved

Date

COUNTY SURVEYOR

COUNTY SURVEYOR'S - SECTION CORNER TIES

SECTION	TOWNSHIP	RANGE	BOOK	PAGE	ELEVATION	UC ZONE	STATE PLANE COORD	LATITUDE	LONGITUDE
7	20	8				X=	Y=		





NORTH

SCALE 1"=40'

SHEET ___ OF ___ SHEETS

Tied by: _____ Date: _____
 Drawn by: J.S. Date: 9-13-93
 Checked by: _____ Date: _____

DESCRIPTION OF MONUMENT

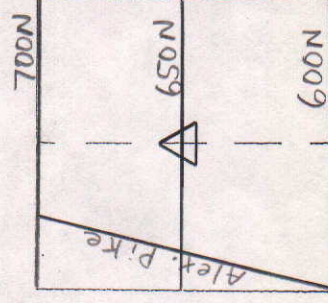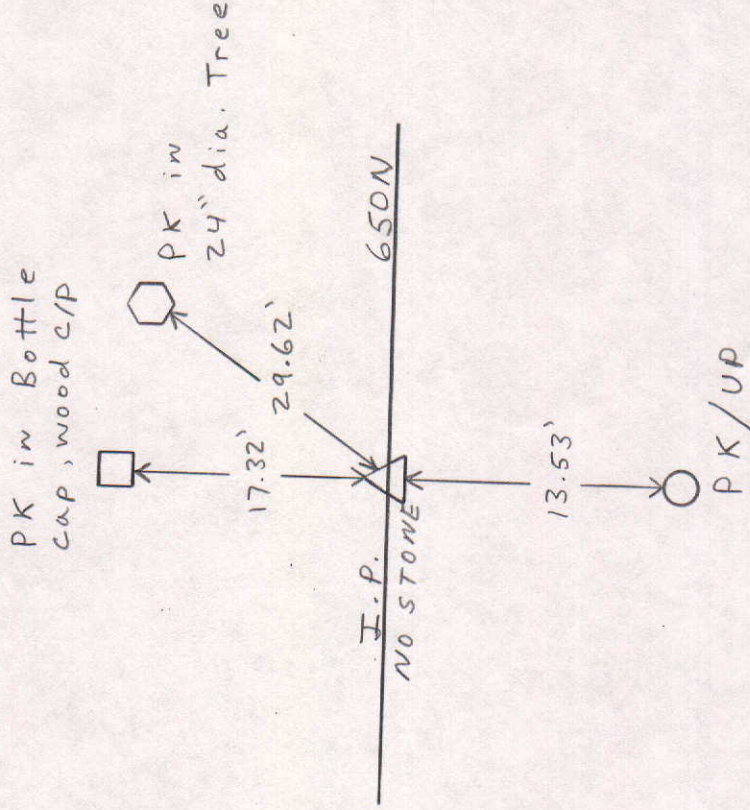

MARKER LOCATION

Approved: _____ Date: _____
 COUNTY SURVEYOR