


COUNTY SURVEYOR'S - SECTION CORNER TIES

SECTION	TOWNSHIP	RANGE	BOOK	PAGE	ELEVATION	UC ZONE	STATE PLANE COORD	LATITUDE	LONGITUDE
6	17N	7E	6	113		X =	Y =		

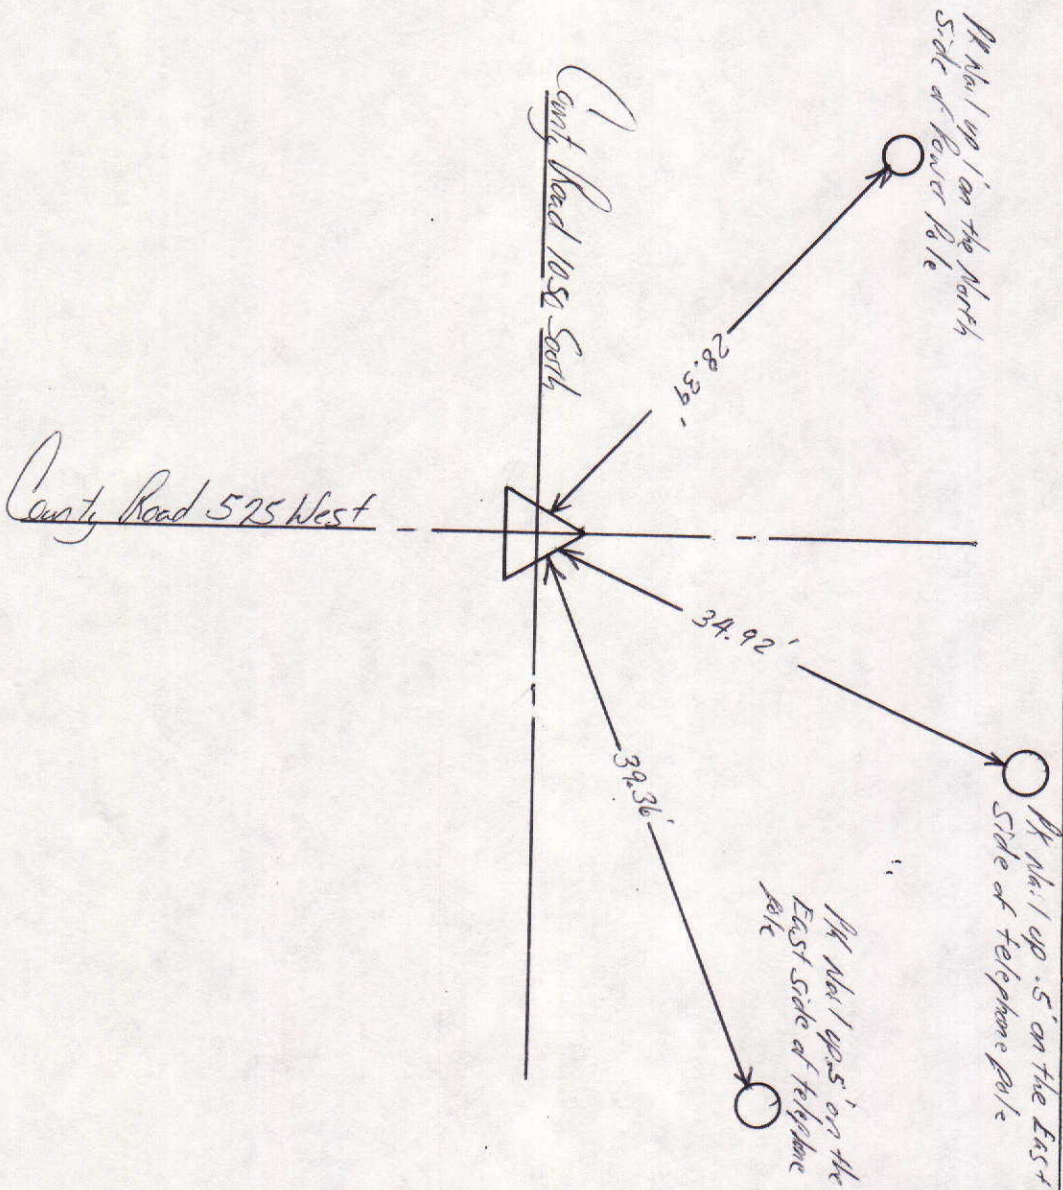

SCALE 1" = 40'


SHEET ___ OF ___ SHEETS

Tied by: CG:JB Date: 6/29/95
 Drawn by: BHD Date: 8/14/95
 Checked by: _____ Date: _____

DESCRIPTION OF MONUMENT

3/4" Iron Pipe Flush with surface of asphalt road

MARKER LOCATION

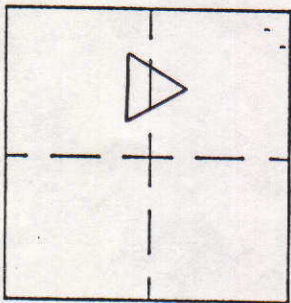

Approved: _____

COUNTY SURVEYOR

Date: _____

SECTION	TOWNSHIP	RANGE	BOOK	PAGE	ELEVATION	UC ZONE STATE PLANE COORD	LATITUDE	LONGITUDE
6	17N	7E	3	7		X = Y =		



SCALE 1" = 40'

SHEET ____ OF ____ SHEETS

Tried by: L.P. : BAN Date: 21/95 (11:30 A.M.)
 Drawn by: BAN Date: 5/21/95 (9:05 A.M.)
 Checked by: _____ Date: _____

DESCRIPTION OF MONUMENT

RR Spike Flush with surface of asphalt Road

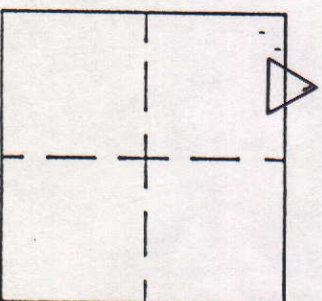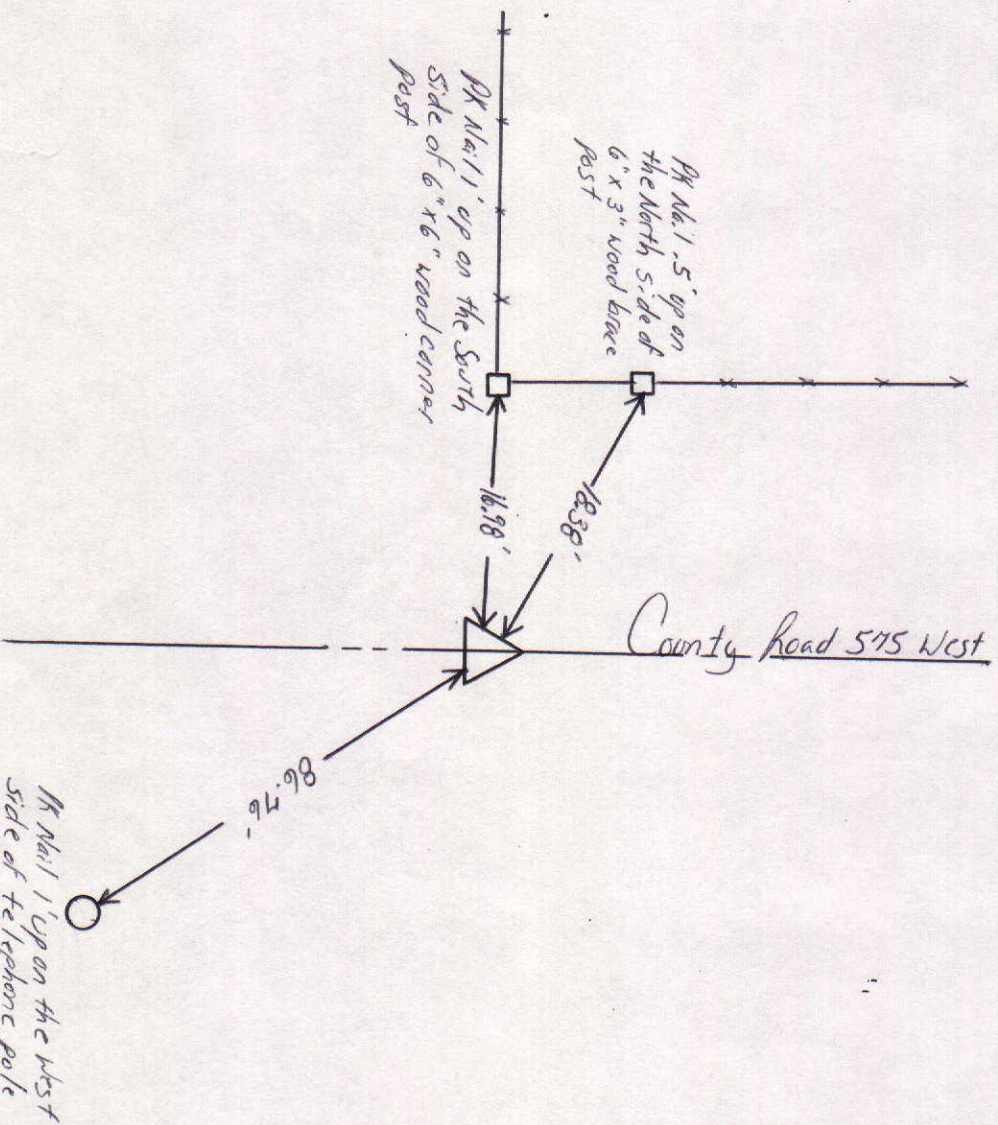

MARKER LOCATION

Approved: _____ Date: _____

COUNTY SURVEYOR

COUNTY SURVEYOR'S - SECTION CORNER TIES



SECTION	TOWNSHIP	RANGE	BOOK	PAGE	ELEVATION	UC ZONE	STATE PLANE COORD	LATITUDE	LONGITUDE
6	17N	7E				X=	Y=		

NORTH
SCALE 1" = 40'
SHEET ___ OF ___ SHEETS

Tied by: J.M. T.L. Date: 8-1-90
Drawn by: BAN Date: 12-14-94
Checked by: BAN/DH Date: 4-5-93

DESCRIPTION OF MONUMENT


Iron Pipe over Stone

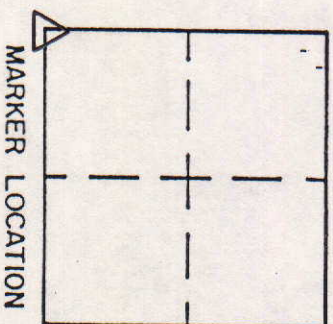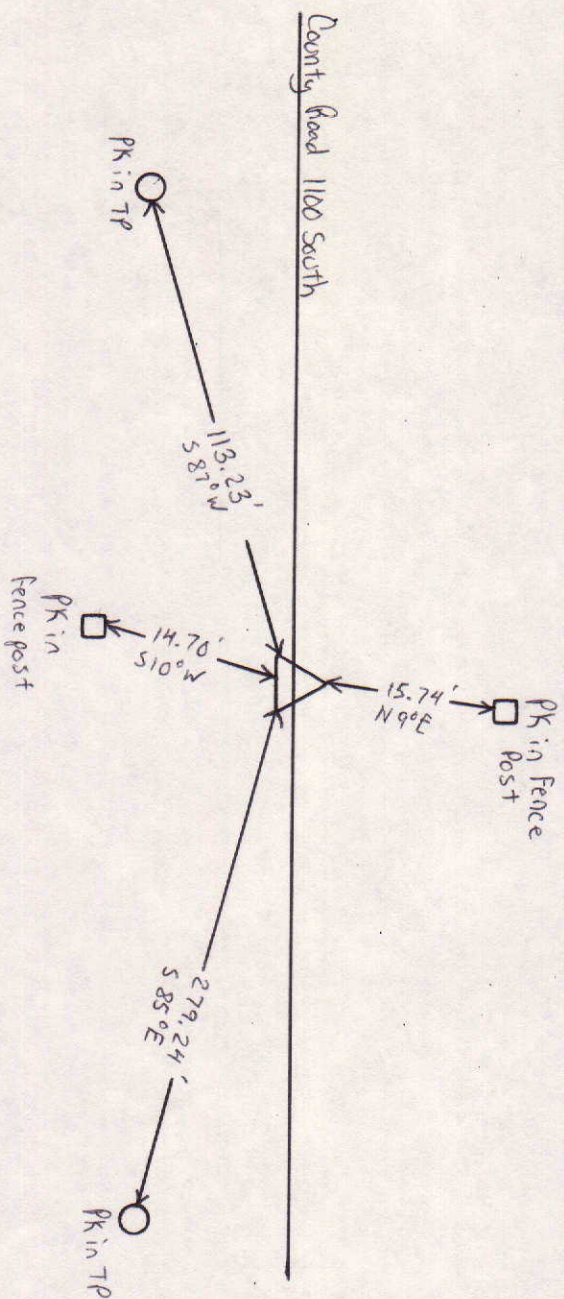

Approved: _____ Date: _____
COUNTY SURVEYOR

COUNTY SURVEYOR'S - SECTION CORNER TIES

SECTION	TOWNSHIP	RANGE	BOOK	PAGE	ELEVATION	UC ZONE	STATE PLANE COORD	LATITUDE	LONGITUDE
6	17N	7E	5	178		X=	Y=		

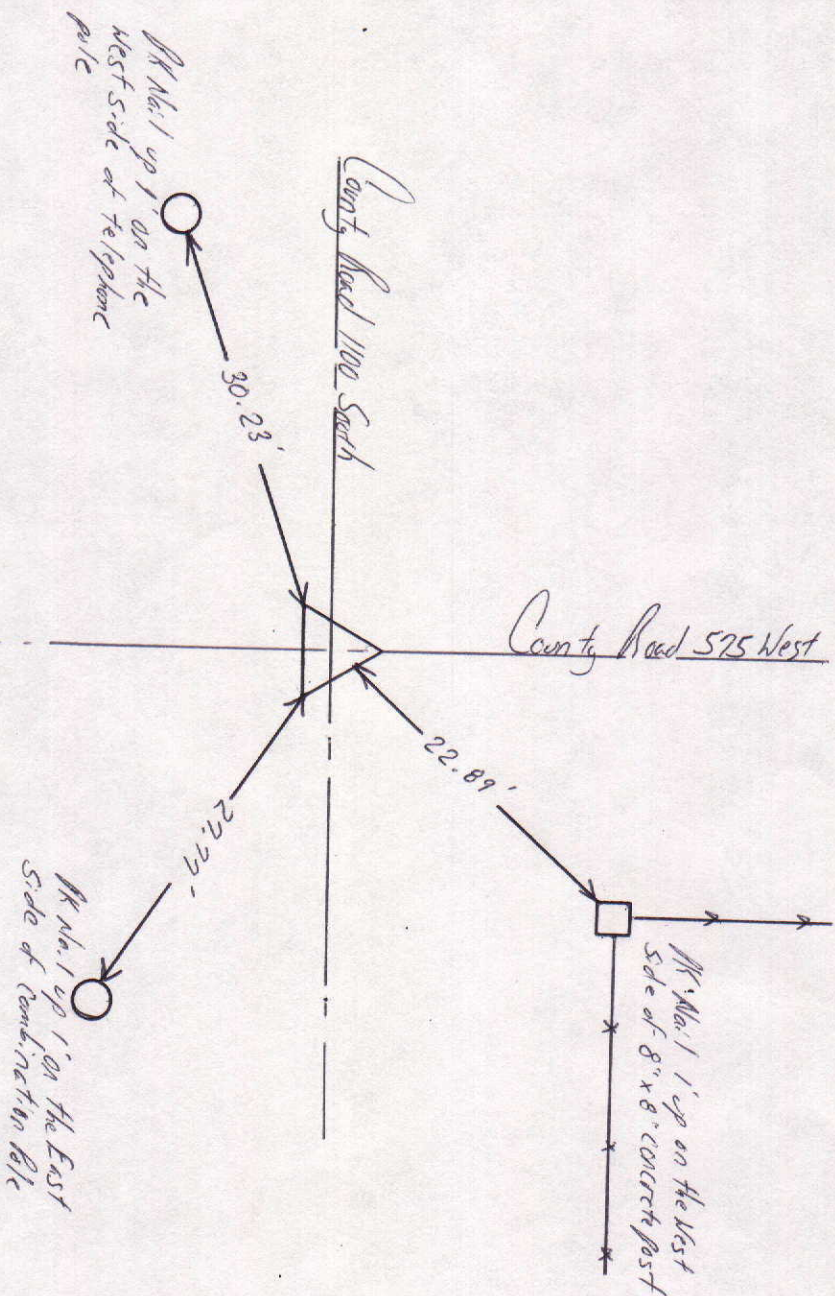


SCALE 1" = 40'

SHEET ___ OF ___ SHEETS

Tied by: CG:JB Date: 6/27/95
 Drawn by: BAN Date: 8/4/95
 Checked by: _____ Date: _____

DESCRIPTION OF MONUMENT
1" Iron Pipe (Bent Over) Flush with surface of asphalt Road

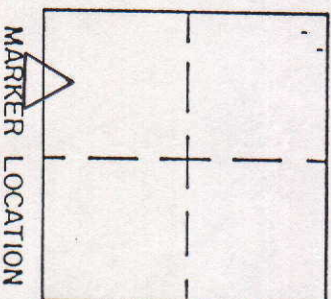

Approved: _____ Date: _____

COUNTY SURVEYOR

COUNTY SURVEYOR'S - SECTION CORNER TIES

SECTION	TOWNSHIP	RANGE	BOOK	PAGE	ELEVATION	UC ZONE STATE PLANE COORD	LATITUDE	LONGITUDE
6	17N	7E	5	17A		X = Y =		





SCALE 1" = 40'

SHEET ___ OF ___ SHEETS

Tied by: CG:JB Date: 6/27/95
Drawn by: BW Date: 8/9/95
Checked by: _____ Date: _____


DESCRIPTION OF MONUMENT

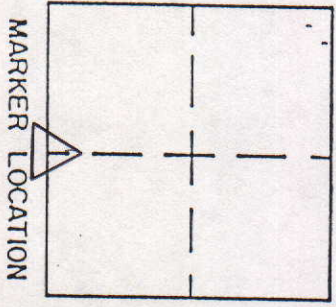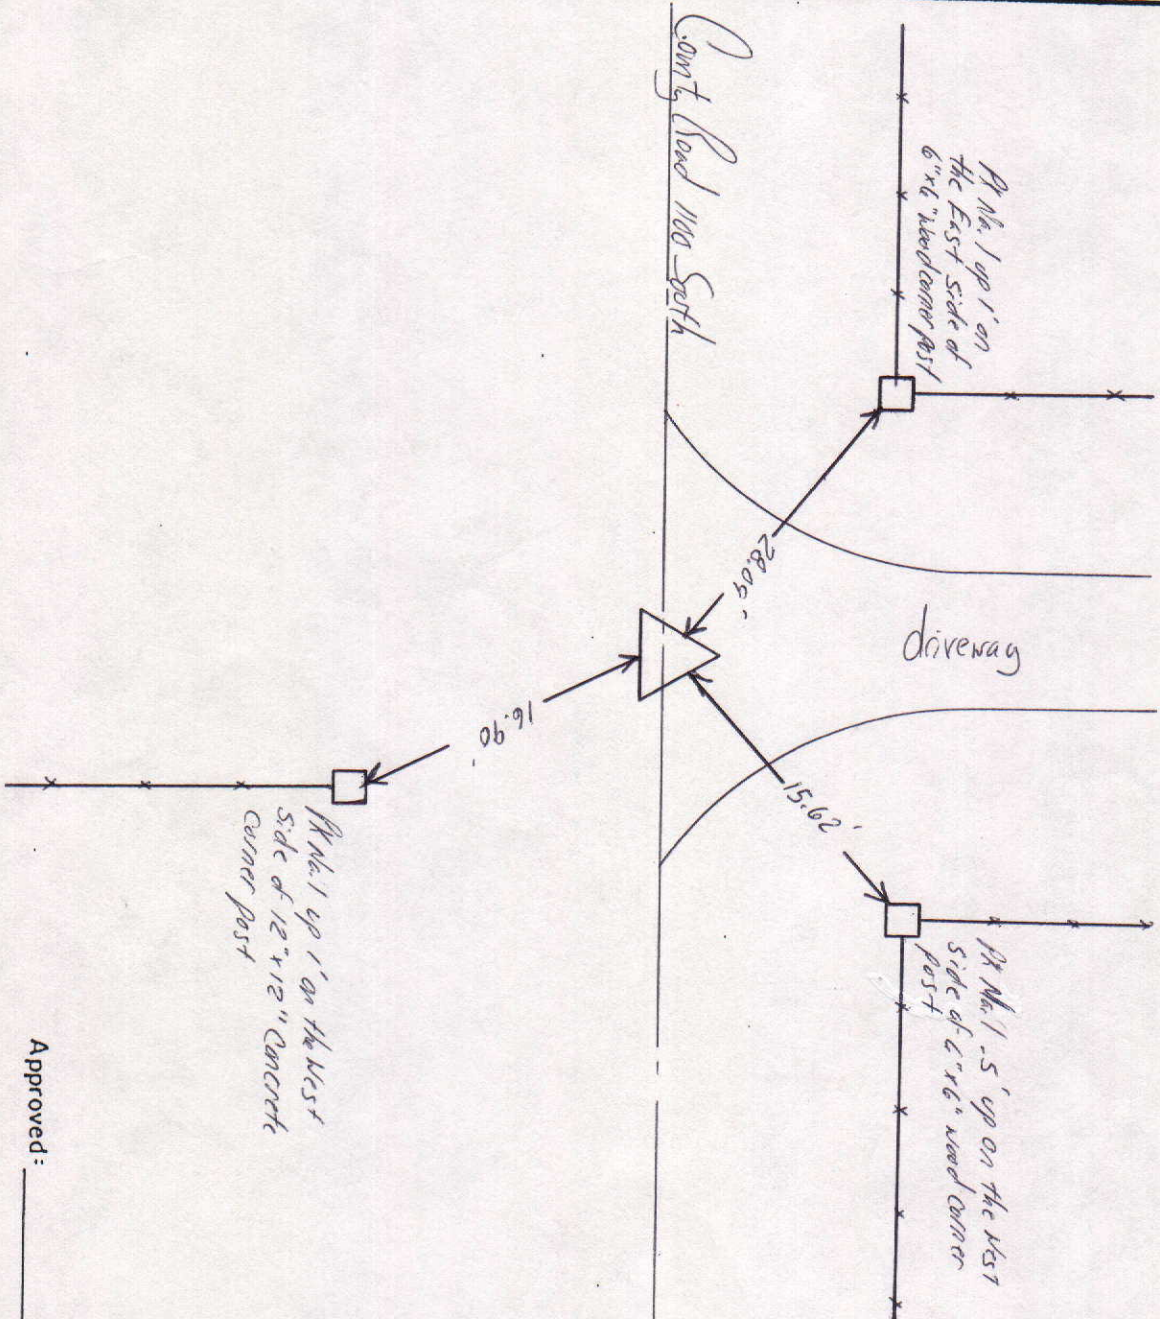

Approved: _____ Date: _____
COUNTY SURVEYOR

COUNTY SURVEYOR'S - SECTION CORNER TIES

SECTION	TOWNSHIP	RANGE	BOOK	PAGE	ELEVATION	UC ZONE	STATE PLANE COORD	LATITUDE	LONGITUDE
6	17	7				X =	Y =		

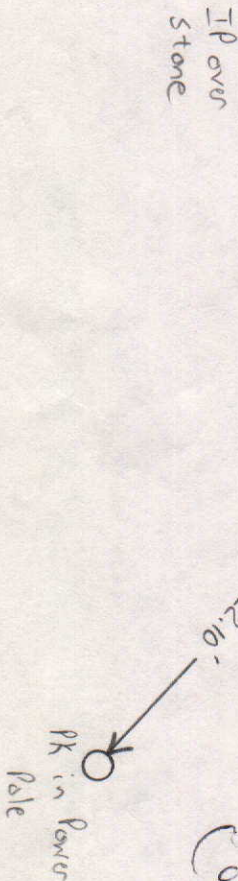

IP over stone

Could not find



SCALE 1" = 40'

SHEET ___ OF ___ SHEETS

Tied by: _____ Date: _____

Drawn by: BAN Date: 2-25-92

Checked by: _____ Date: _____

DESCRIPTION OF MONUMENT

575W	1050S

MARKER LOCATION

Approved: _____ Date: _____

COUNTY SURVEYOR

Township 17 North, Range 7 East, 2d Meridian, Indiana.

CHS. LKS.

80.00 Set post corner to Sec^d 34 & 35

Beech 12 N 73 W 5

do 18 S 57 E 27

West On the South side of Sec 34

23.61 A Beech 12 in. diam.

40.00 qtr. Sec. corner. Beech 9 N 23 W 14

Ash 12 S. 79 E 46

53.25 A Beech 18 in. diam.

64.75 A Beech 75 lks. S.W.

80.00 Set post corner to Sec^d 33 & 34

Beech 18 N 80 E 7

do. 19 S 84 W 49

West On the South side of Sec. 33

7.97 A Beech. 18 in. diam.

21.50 A Pond 7 chains wide N 48.

40.00 qtr. Sec. corner. Elm 18 N 74 E 3

B. Walnut 20 S. 77 W 23

51.30 A Hickory 18 in. diam.

80.00 Set post corner to Sec^d 32 & 33

Beech 18 S. 20 W. 22

B. Oak 30 N 65 E 39

West on the South side of Sec. 32

25.50 A. W. Oak 42 in. diam.

40.00 qtr. Sec. corner.

R. Oak 42 S. 37 W 51

do. 24 S 15 E 19

64.89 A. Beech 18 in. diam.

80.00 Set post corner to Sec^d 31 & 32

Poplar 42 S 44 E 5

Ash 10 N. 89 W 15

West on the South side of Sec 31

11.71 A Beech 18 in. diam.

SEC. 6, TWP. 17 N, R. 7 E.

