



SEC.10, TWP.19N., R.7E.

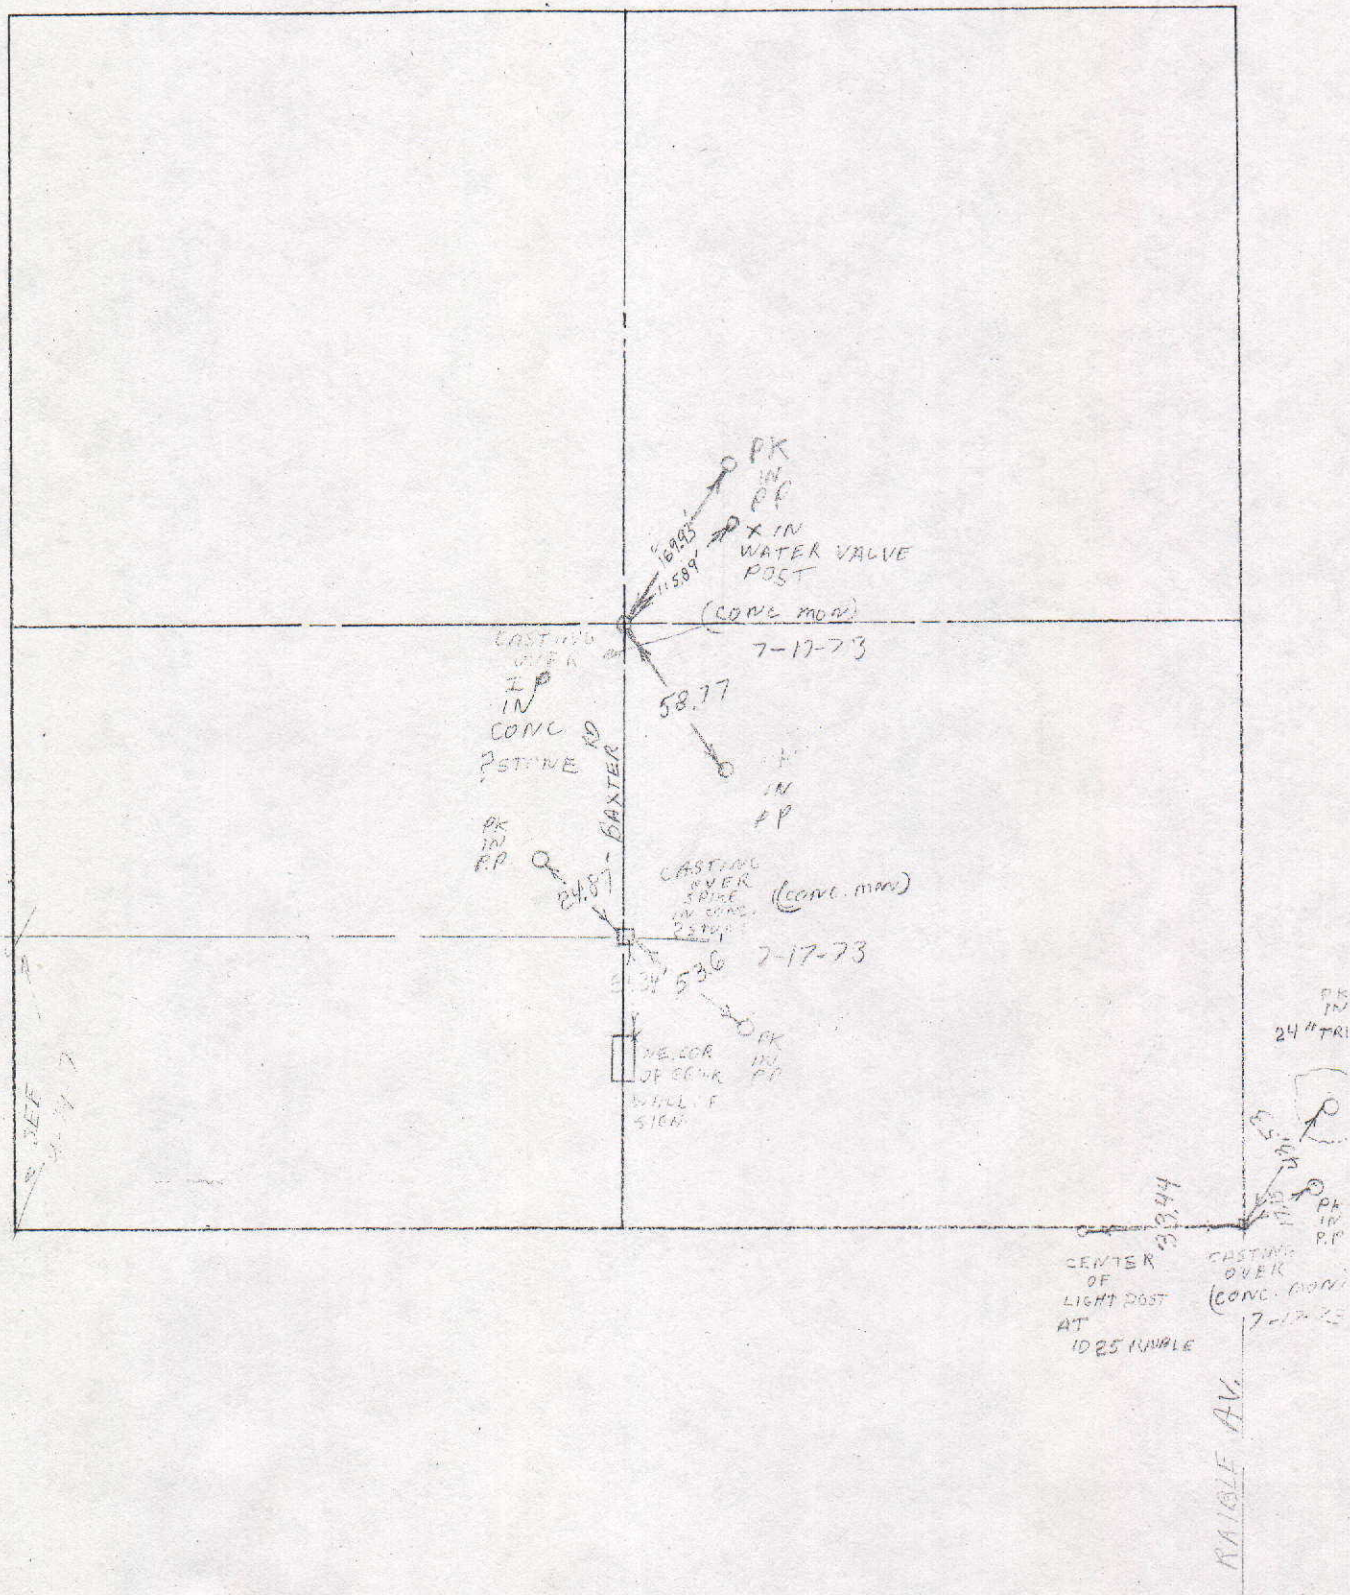

COUNTY SURVEYOR'S - SECTION CORNER TIES

SECTION	TOWNSHIP	RANGE	BOOK	PAGE	ELEVATION	UC ZONE	STATE PLANE COORD	LATITUDE	LONGITUDE
10	19	7					X= Y=		

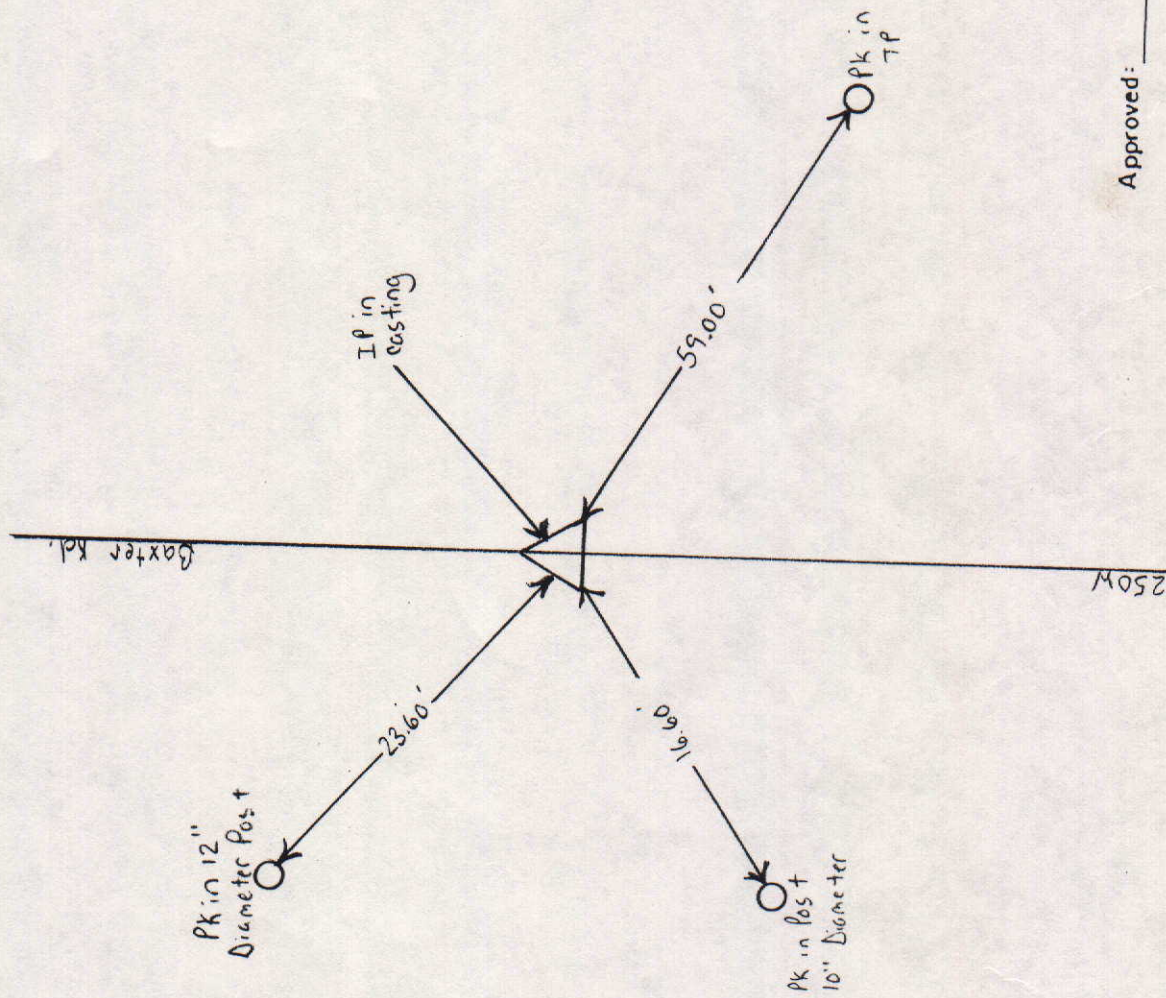

NORTH

SCALE 1" = 40'

SHEET ___ OF ___ SHEETS

Lee Miller, Ron

Tied by: Mitchell, David


Date: 2-9-78

Drawn by: BAN

Date: 1-28-92

Checked by: _____ Date: _____

DESCRIPTION OF MONUMENT

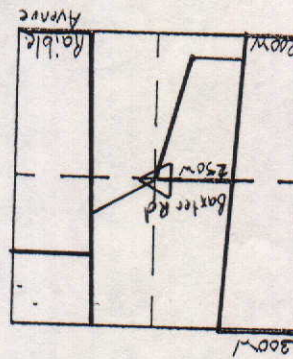

MARKER LOCATION

Approved: _____

Date: _____


COUNTY SURVEYOR

COUNTY SURVEYOR'S - SECTION CORNER TIES

SECTION	TOWNSHIP	RANGE	BOOK	PAGE	ELEVATION	UC ZONE	STATE PLANE COORD	LATITUDE	LONGITUDE
10	19	7				X=	Y=		



S.E. CORNER
OF PORCH

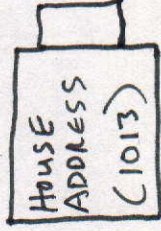


Brass Plug

Tied by: REA/MC Date: 8/7/04
 Drawn by: RW Date: 8/11/04
 Checked by: _____ Date: _____

DESCRIPTION OF MONUMENT

BRASS PLUG 6" Below
 CASTING. CASTING 2"
 BELOW ROAD

P.K. NAIL IN
 S. SIDE OF P.P.
 22.95'
 17.18'
 P.K. NAIL IN
 S. SIDE OF P.P.

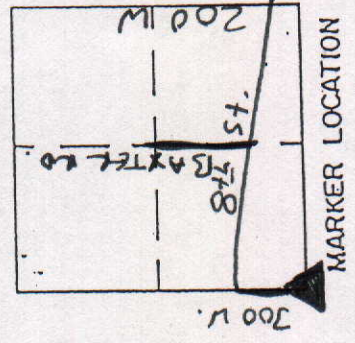

MANOR RD

MARYLAND DR

Approved: _____

Date: _____

COUNTY SURVEYOR



COUNTY SURVEYOR'S - SECTION CORNER TIES

SECTION	TOWNSHIP	RANGE	BOOK	PAGE	ELEVATION	UC ZONE	STATE PLANE COORD	LATITUDE	LONGITUDE
10	19N	7E					X=		
							Y=		

 NORTH
 SCALE 1" = 40'
 SHEET ___ OF ___ SHEETS

Tied by: _____ Date: _____
 Drawn by: BAN Date: 3-22-93
 Checked by: _____ Date: _____

DESCRIPTION OF MONUMENT

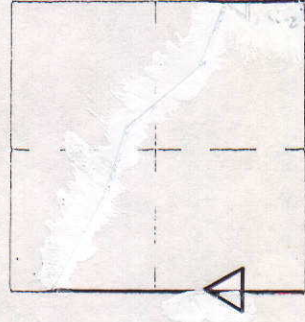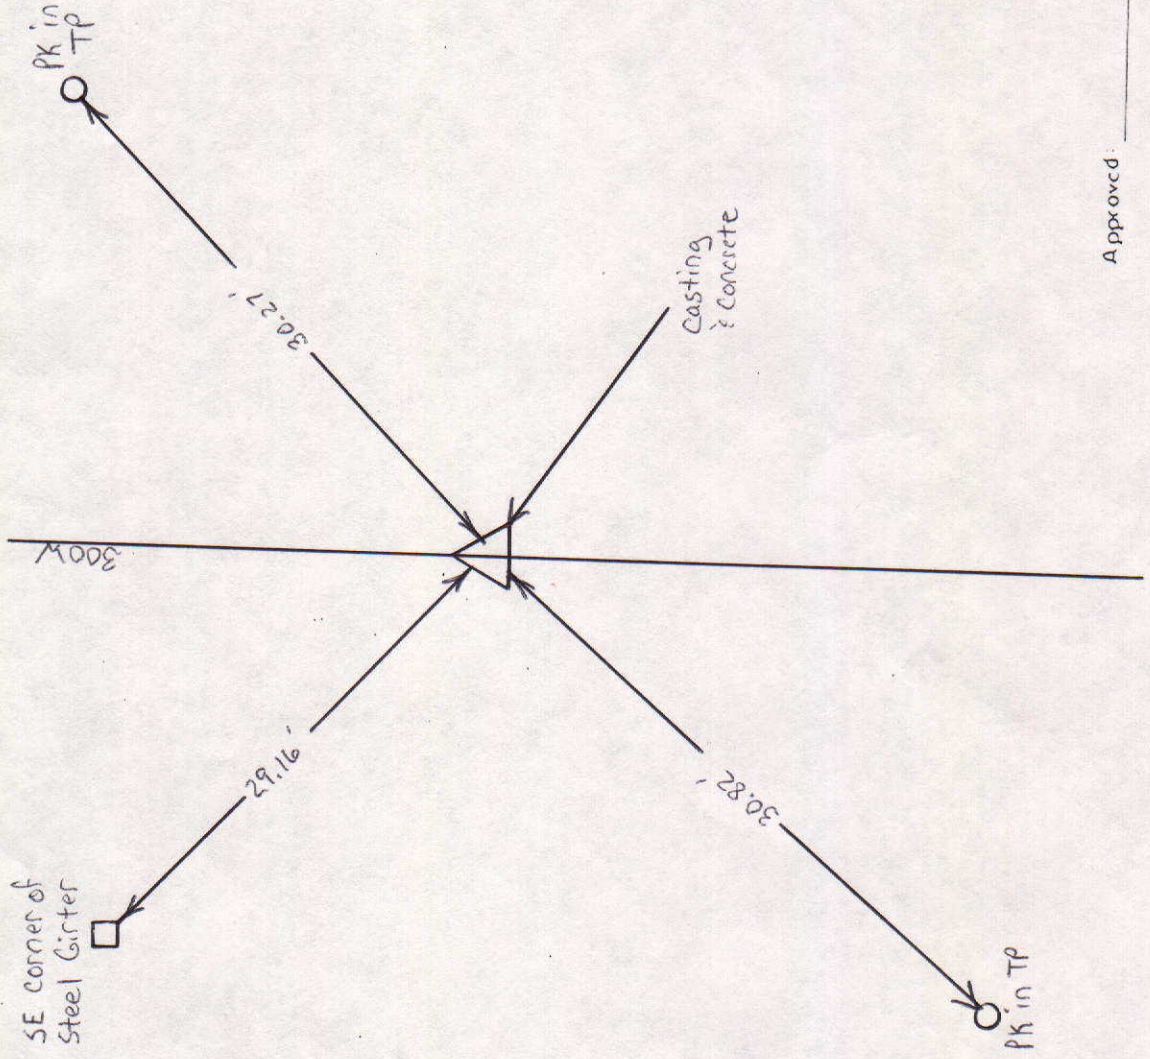

MARKER LOCATION

Approved: _____ Date: _____
 COUNTY SURVEYOR

COUNTY SURVEYOR'S - SECTION CORNER TIES

SECTION	TOWNSHIP	RANGE	BOOK	PAGE	ELEVATION	UC ZONE	STATE PLANE COORD	LATITUDE	LONGITUDE
10	19N	7E	7	10B			X=	Y=	



NORTH

SCALE 1" = 40'

SHEET ___ OF ___ SHEETS



Tied by: L.R. JB Date: 7/12/95

Drawn by: BAN Date: 8/21/95

Checked by: _____ Date: _____

DESCRIPTION OF MONUMENT

Brass pin 1' below 10" Castings
Flush with Surface of Asphalt
Road

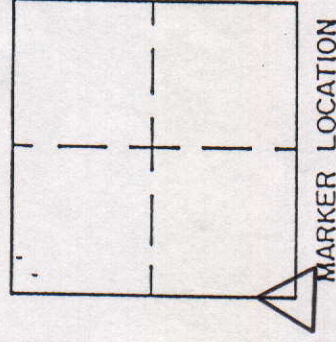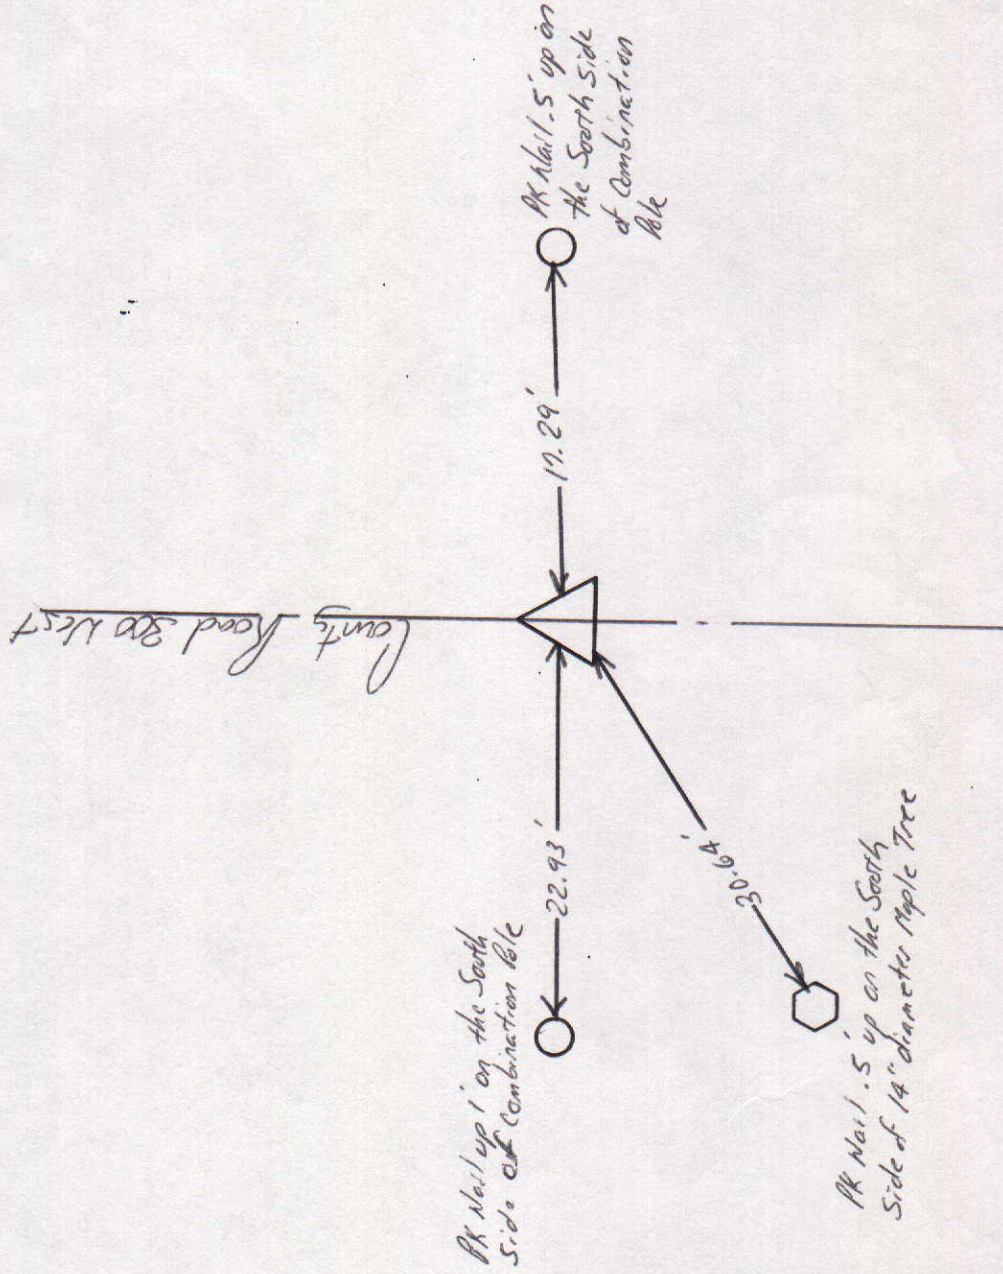

MARKER LOCATION

Approved: _____

Date: _____

COUNTY SURVEYOR