


SEC. 22, TWP. 20N, R. 8E.

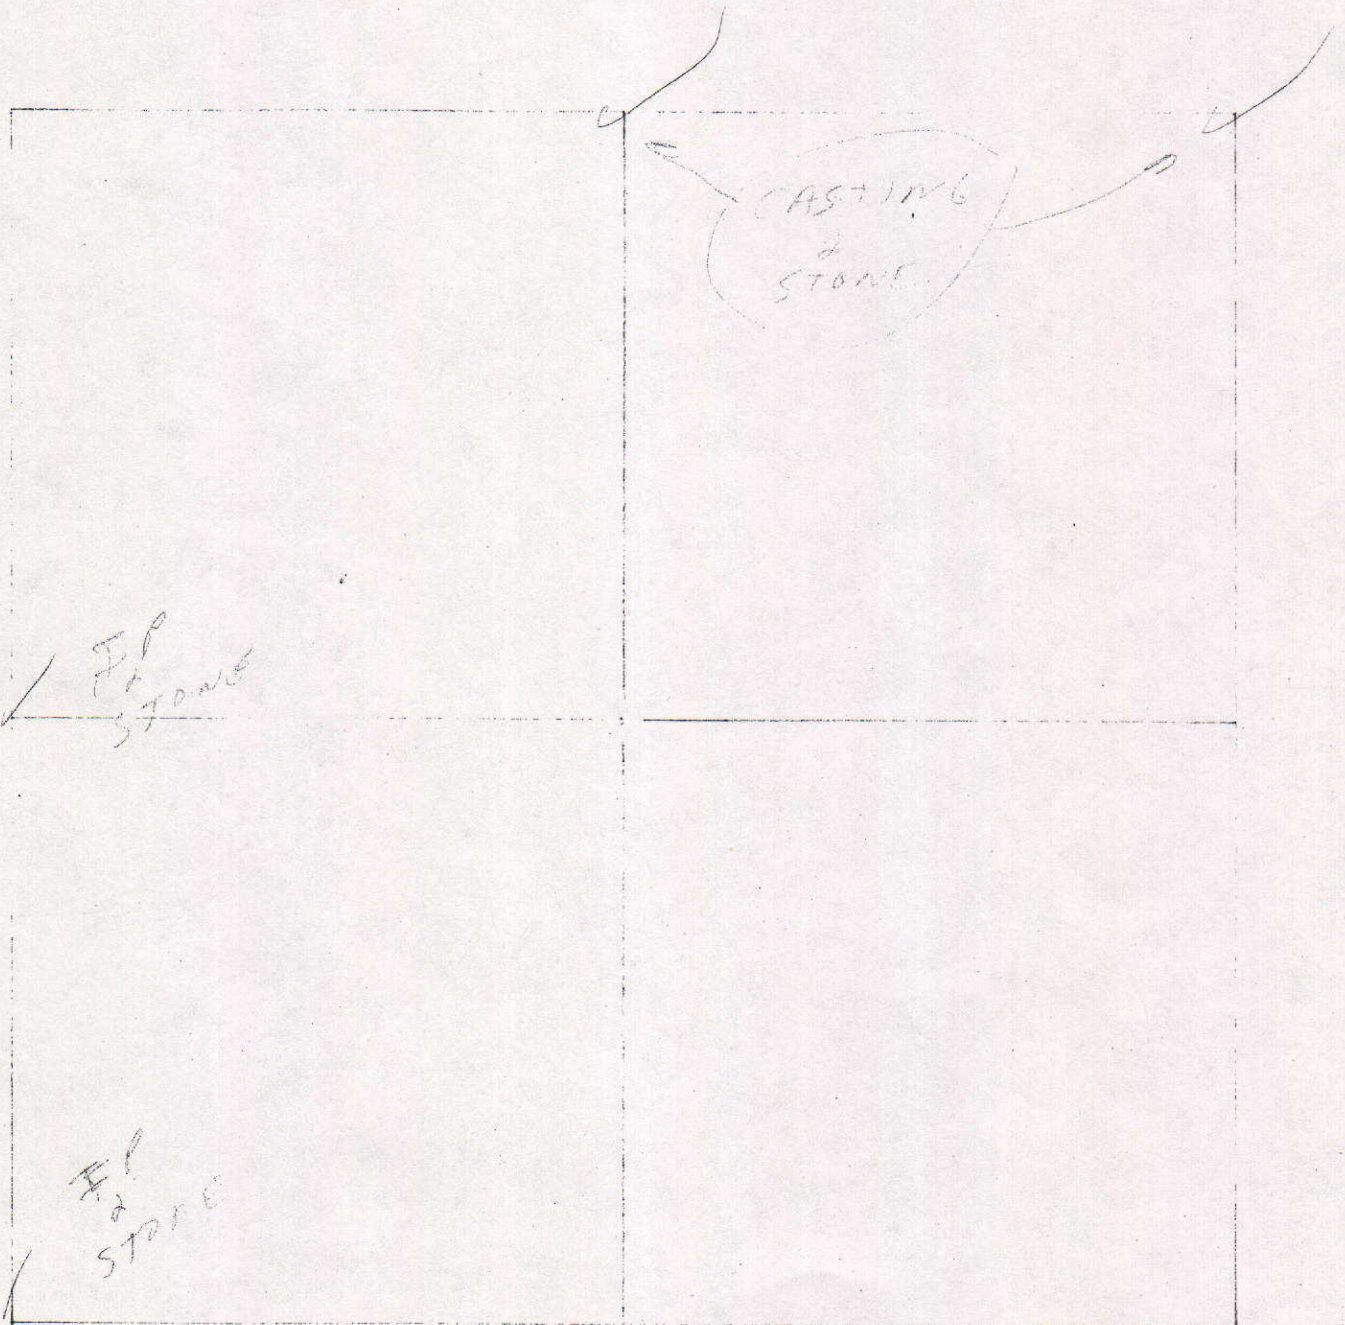

COUNTY SURVEYOR'S - SECTION CORNER TIES

SECTION	TOWNSHIP	RANGE	BOOK	PAGE	ELEVATION	UC ZONE	STATE PLANE COORD	LATITUDE	LONGITUDE
22	20N	8E					X= Y=		



NORTH

SCALE 1"=40'

SHEET ___ OF ___ SHEETS

Tied by: D.M. BAN Date: 9-3-92

Drawn by: BAN Date: 9-16-92

Checked by: _____ Date: _____

DESCRIPTION OF MONUMENT

Corner of
angle iron post


16.78'
N20°W

IP

18.72'
S12°E

PK in wood
corner post

400 N
1/2 mile E of 900 E

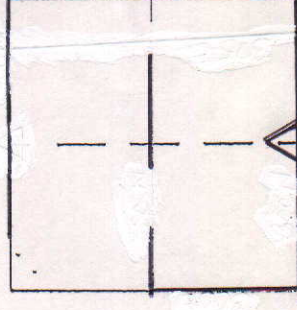

MARKER LOCATION

Approved: _____

Date: _____

COUNTY SURVEYOR

COUNTY SURVEYOR'S - SECTION CORNER TIES



SECTION	TOWNSHIP	RANGE	BOOK	PAGE	ELEVATION	UC ZONE	STATE PLANE COORD	LATITUDE	LONGITUDE
22	20N	8E	15	1			X=	Y=	



Tied by: LP & B.N. Date: 1-22-96
 Drawn by: L.P. Date: 6-23-97
 Checked by: _____ Date: _____

DESCRIPTION OF MONUMENT

Stone "X"
 0.5' Below Natural Ground

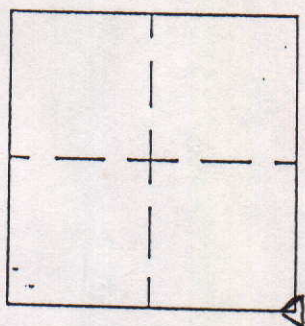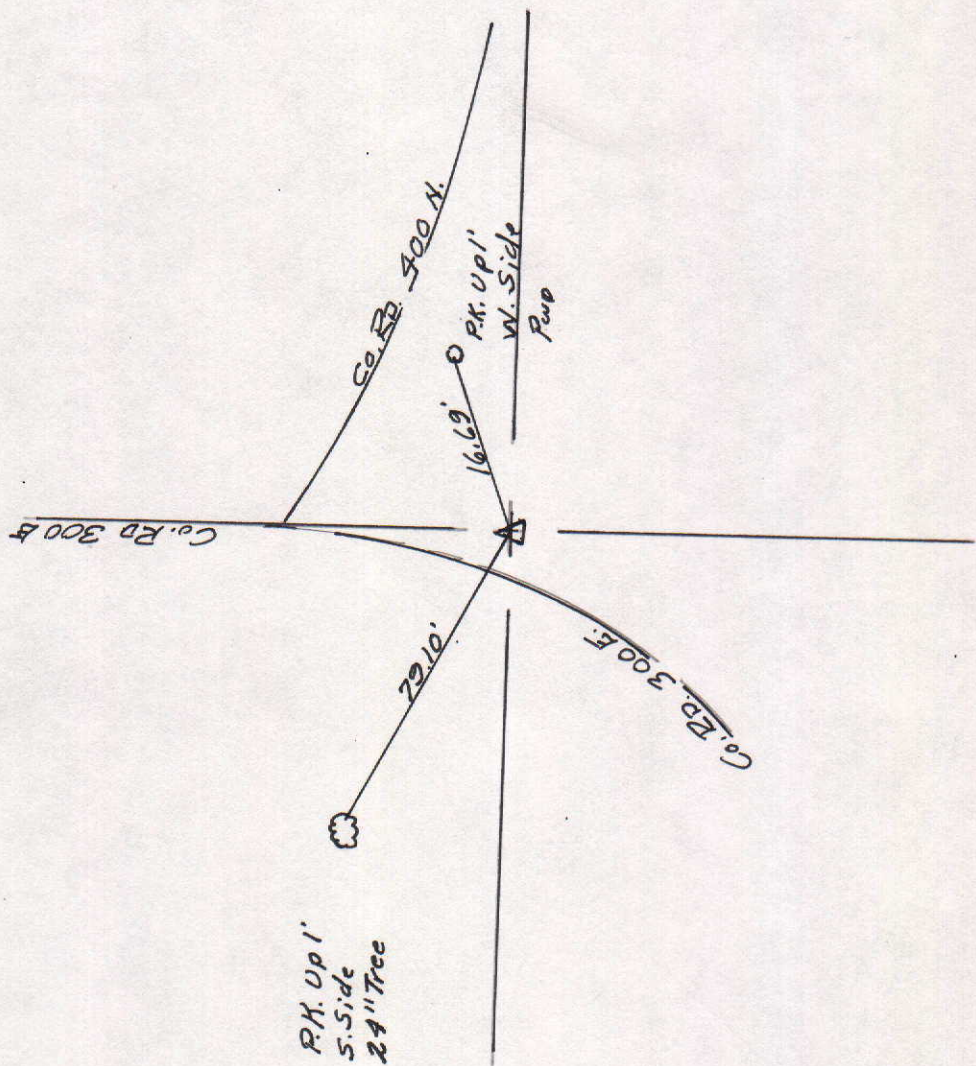

MARKER LOCATION

Approved: _____ Date: _____
 COUNTY SURVEYOR

COUNTY SURVEYOR'S - SECTION CORNER TIES

SECTION	TOWNSHIP	RANGE	BOOK	PAGE	ELEVATION	UC ZONE	STATE PLANE COORD	LATITUDE	LONGITUDE
22	20	8					X= Y=		



NORTH

SCALE 1"=40'

SHEET ___ OF ___ SHEETS

Tied by: D.M. & BAN Date: 9-4-92

Drawn by: BAN Date: 9-16-92

Checked by: _____ Date: _____

DESCRIPTION OF MONUMENT

PK in tree



N 66° E
402.7'

450N


1/2 mile E. of 300E



15.53'
S 10° W

center of
iron corner post

IP

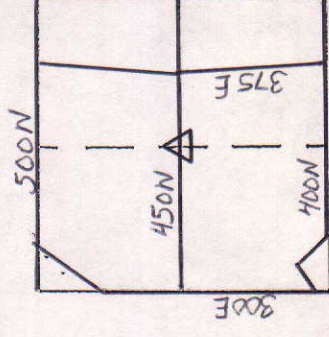

MARKER LOCATION

Approved: _____

Date: _____

COUNTY SURVEYOR

COUNTY SURVEYOR'S - SECTION CORNER TIES

SECTION	TOWNSHIP	RANGE	BOOK	PAGE	ELEVATION	UC ZONE	STATE PLANE COORD	LATITUDE	LONGITUDE
22	20N	8E					X= Y=		



NORTH

SCALE 1" = 40'



SHEET ___ OF ___ SHEETS

Tied by: DM: BAN Date: 9-3-92

Drawn by: BAN Date: 9-16-92

Checked by: _____ Date: _____

DESCRIPTION OF MONUMENT

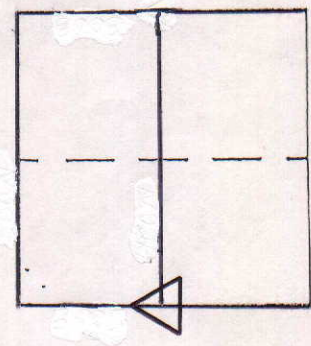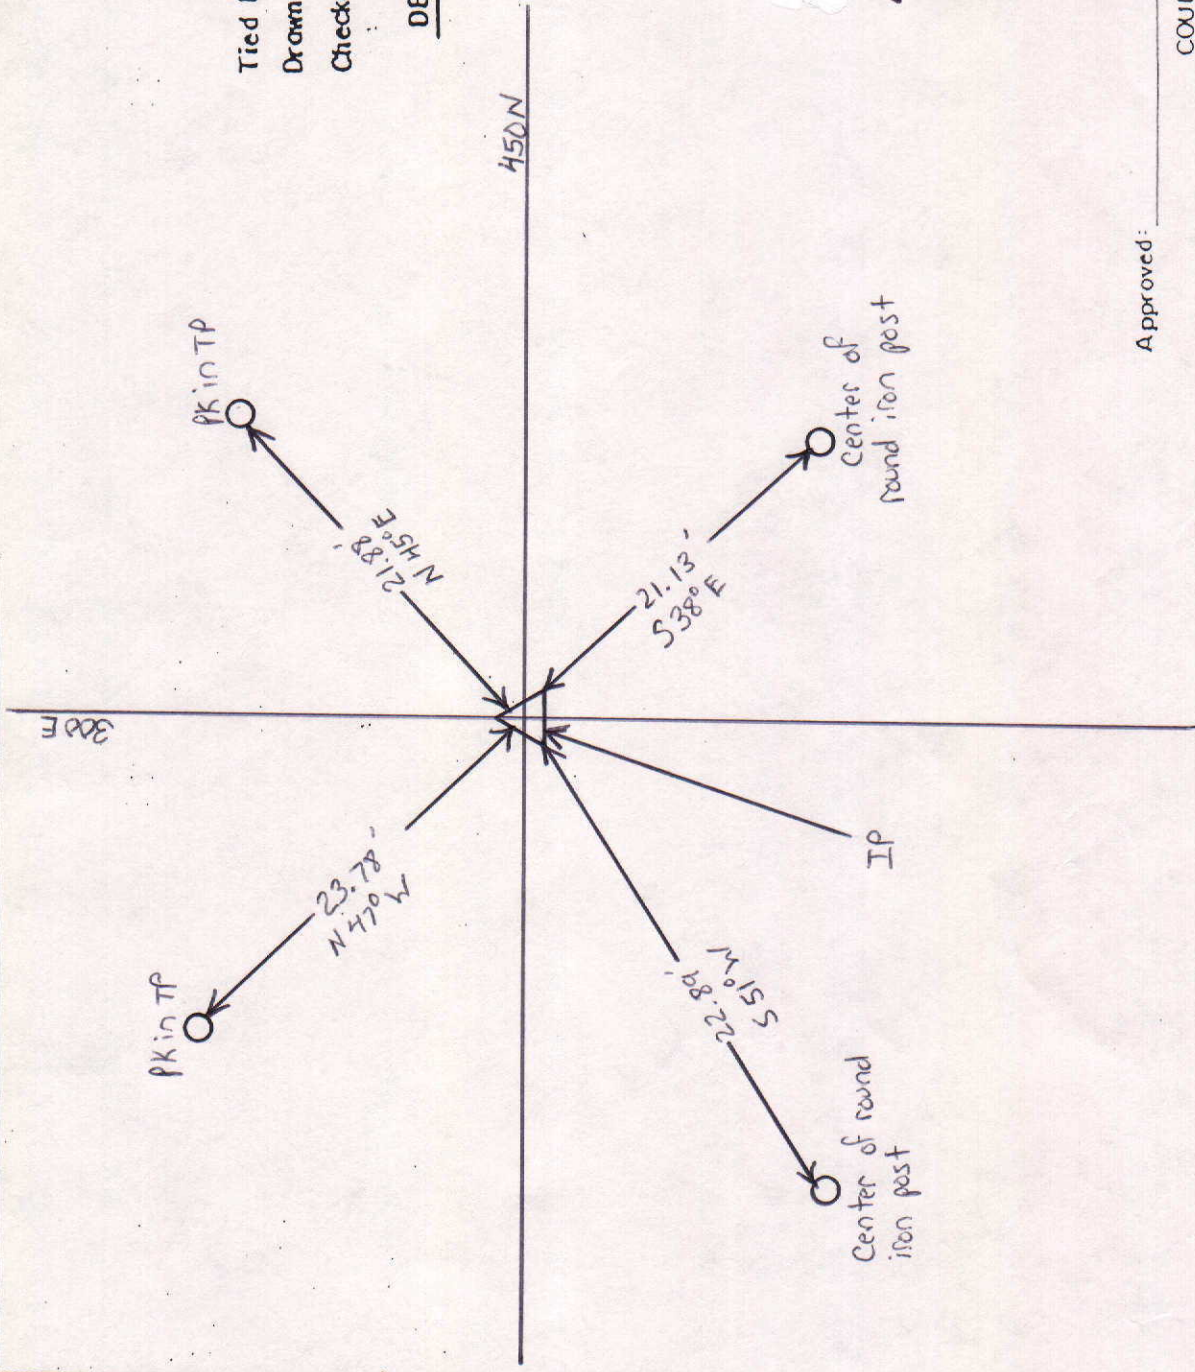

MARKER LOCATION

Approved: _____ Date: _____

COUNTY SURVEYOR

COUNTY SURVEYOR'S - SECTION CORNER TIES

SECTION	TOWNSHIP	RANGE	BOOK	PAGE	ELEVATION	UC ZONE STATE PLANE COORD	LATITUDE	LONGITUDE
22	20	8				X =		
						Y =		



NORTH

SCALE 1" = 40'


SHEET _____ OF _____ SHEETS

Tied by: D.M. : BAW Date: 9-4-92

Drawn by: BAN Date: 9-16-92

Checked by: _____ Date: _____


DESCRIPTION OF MONUMENT

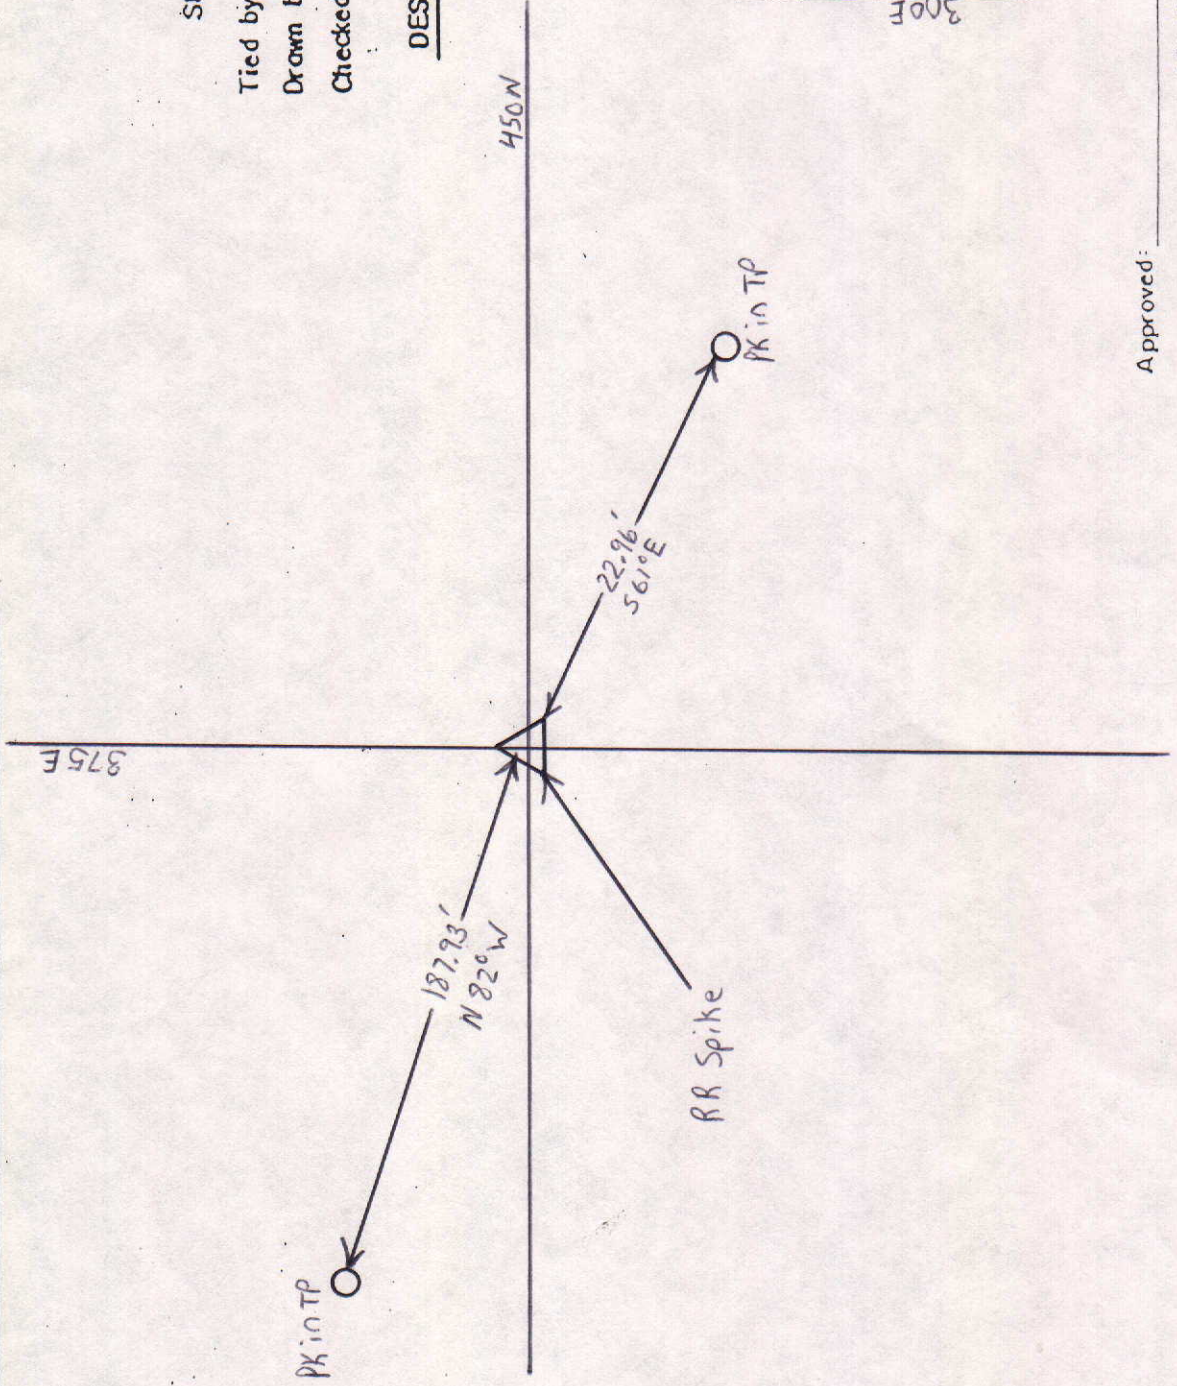

Approved: _____

Date: _____

COUNTY SURVEYOR

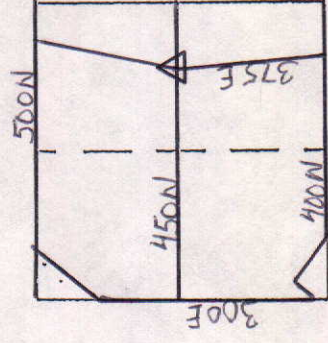


COUNTY SURVEYOR'S - SECTION CORNER TIES

SECTION	TOWNSHIP	RANGE	BOOK	PAGE	ELEVATION	UC ZONE	STATE PLANE COORD	LATITUDE	LONGITUDE
22	20	8					X= Y=		




P.K. Nail 1' up on
Northeast Side of P.P.

P.K. Nail 1' up on
Southeast Side of P.P.

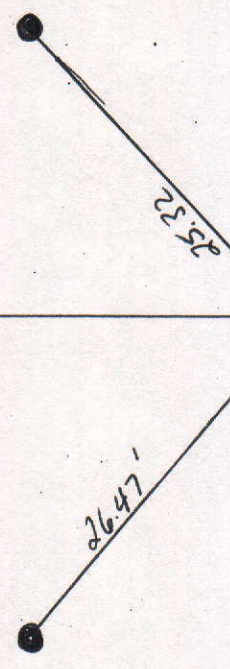

DESCRIPTION OF MONUMENT
R.R. Spike Flush w/Asphalt Road

Tied by: RW/TMC Date: 8-29-02
Drawn by: RW Date: 8-29-02
Checked by: _____ Date: _____

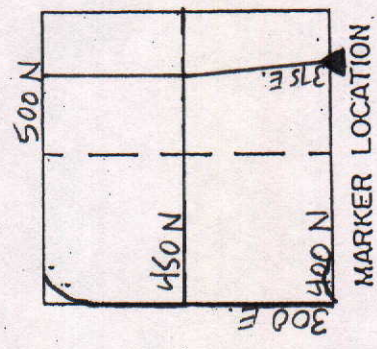

R.R. Spike Flush
w/Asphalt Road

375 East

Approved: _____ Date: _____
COUNTY SURVEYOR