


SEC.10, TWP.22N., R.8 E.

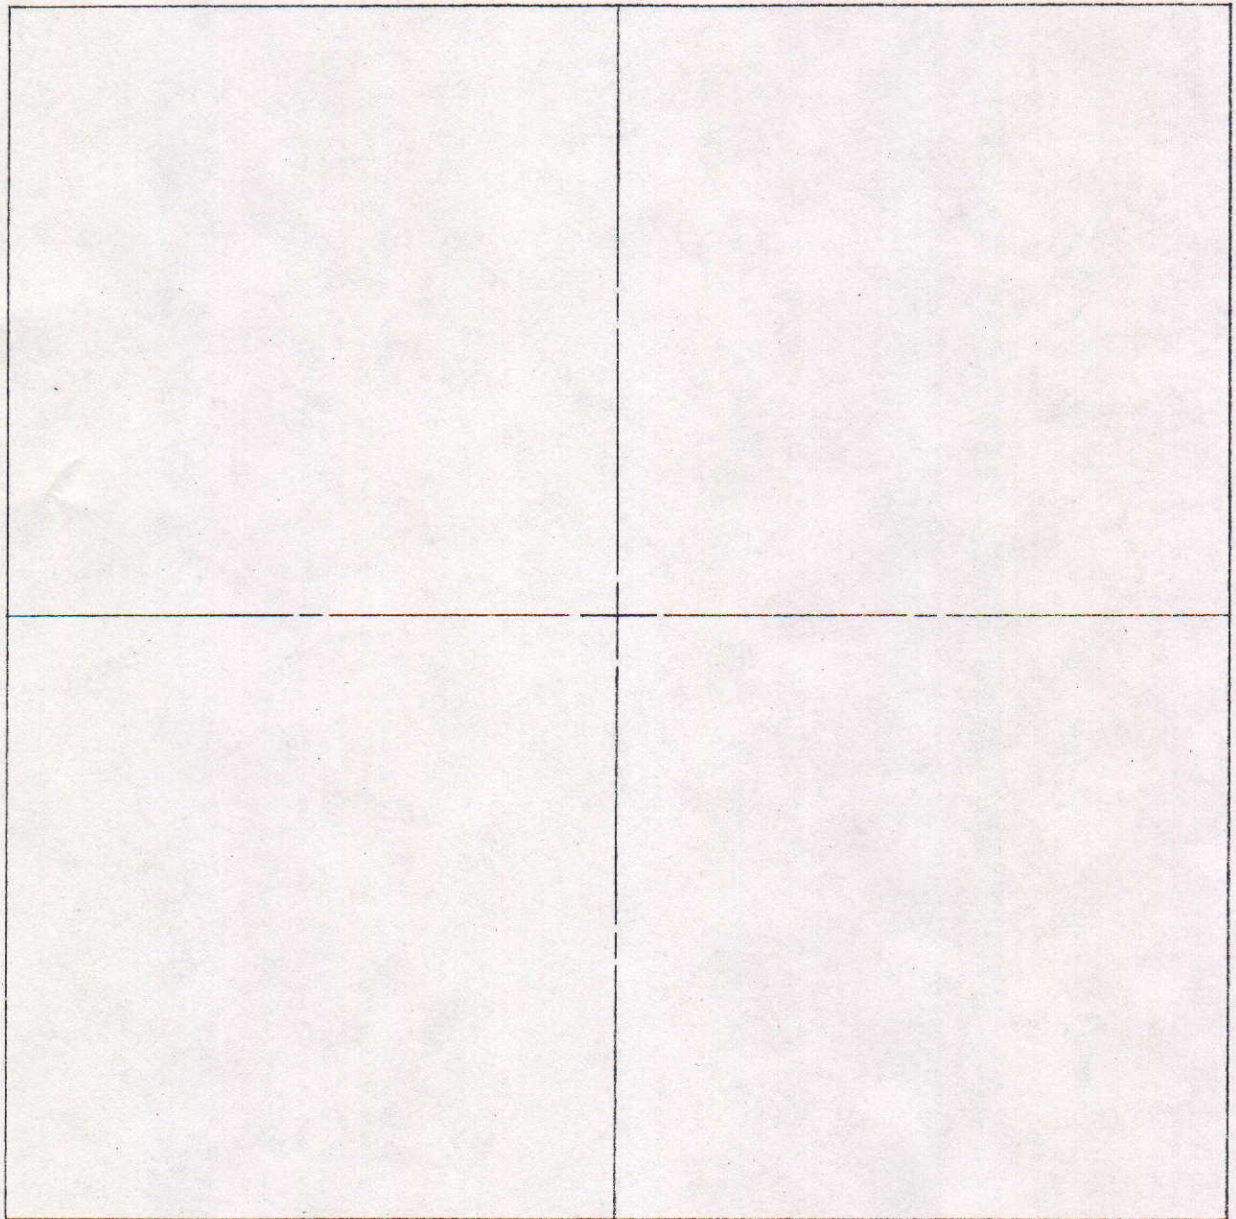

COUNTY SURVEYOR'S - SECTION CORNER TIES

SECTION	TOWNSHIP	RANGE	BOOK	PAGE	ELEVATION	UC ZONE	STATE PLANE COORD	LATITUDE	LONGITUDE
10.	22	8				X=	Y=		



Tied by: RW/mc Date: 10/30/03
 Drawn by: RW Date: 10/31/03
 Checked by: _____ Date: _____

DESCRIPTION OF MONUMENT
Bolt 5" Below Asphalt

P.K. NAIL IN SOUTH
SIDE OF T.P.

147.14'


1800 N.



120.30'

P.K. NAIL IN
NORTH SIDE OF T.P.

BOLT

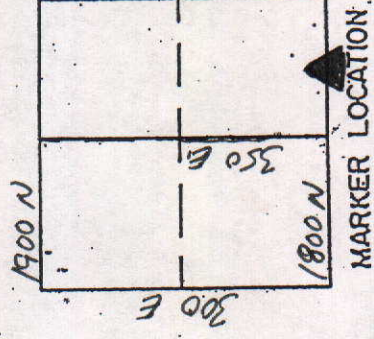

Approved: _____

Date: _____

COUNTY SURVEYOR

COUNTY SURVEYOR'S - SECTION CORNER TIES

SECTION	TOWNSHIP	RANGE	BOOK	PAGE	ELEVATION	UC ZONE	STATE PLANE COORD	LATITUDE	LONGITUDE
10	22	0				X=	Y=		



Bottom Bolt on
East side of
Concrete
Post



23.00'

1800 N.



DESCRIPTION OF MONUMENT


1" Iron Rod

21.35'

1" Iron Rod



P.K. NAIL IN
West side of
T.P.

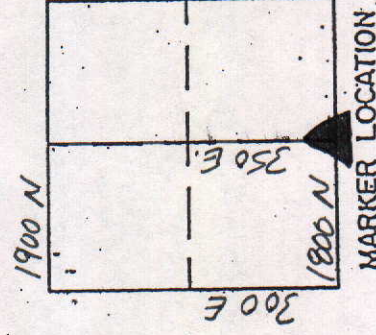

Approved: _____

Date: _____

COUNTY SURVEYOR

COUNTY SURVEYOR'S - SECTION CORNER TIES

SECTION	TOWNSHIP	RANGE	BOOK	PAGE	ELEVATION	UC ZONE	STATE PLANE COORD	LATITUDE	LONGITUDE
10.	22	8					X=	Y=	



P.K. IN South SIDE
OF T.P.

59.05

1800 N


DESCRIPTION OF MONUMENT

1/2" Iron Pipe flush
w/ Asphalt Road

22.00

P.K. IN S.E. SIDE
OF T.P.

1/2" Iron Pipe

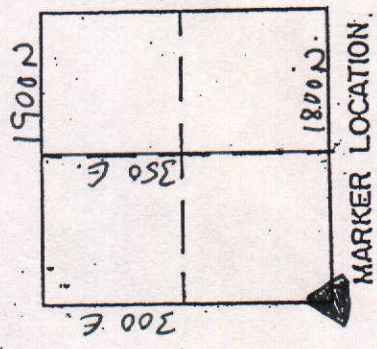

300 E.

Approved:

Date:


COUNTY SURVEYOR

COUNTY SURVEYOR'S - SECTION CORNER TIES

SECTION	TOWNSHIP	RANGE	BOOK	PAGE	ELEVATION	UC ZONE	STATE PLANE COORD	LATITUDE	LONGITUDE
10	22	8			1995 Highway Dam Survey 891.56	X=	Y=		

 NORTH
 SCALE 1" = 40'
 SHEET ___ OF ___ SHEETS
 Tied by: _____ Date: _____
 Drawn by: BAW Date: 2-22-93
 Checked by: _____ Date: _____

DESCRIPTION OF MONUMENT

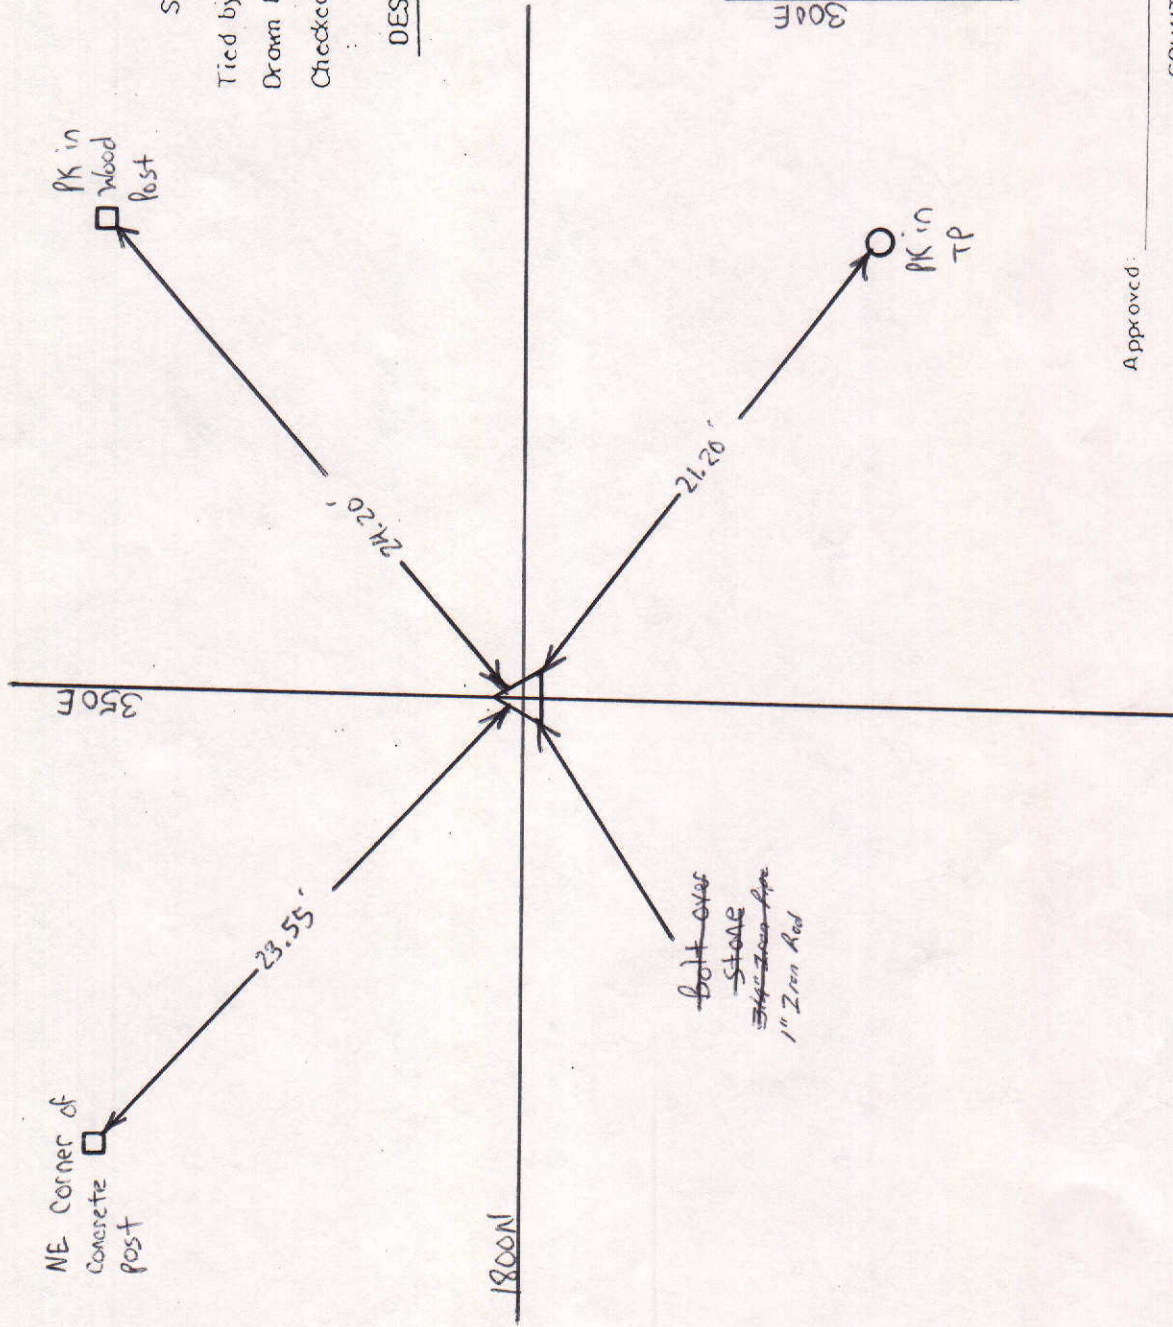


Approved: _____ Date: _____
 COUNTY SURVEYOR

COUNTY SURVEYOR'S - SECTION CORNER TIES

SECTION	TOWNSHIP	RANGE	BOOK	PAGE	ELEVATION	UC ZONE	STATE PLANE COORD	LATITUDE	LONGITUDE
10	22N	8E	29	2		X=	Y=		


PK nail 1.5' UP ON NE side of 18" Diameter Tree

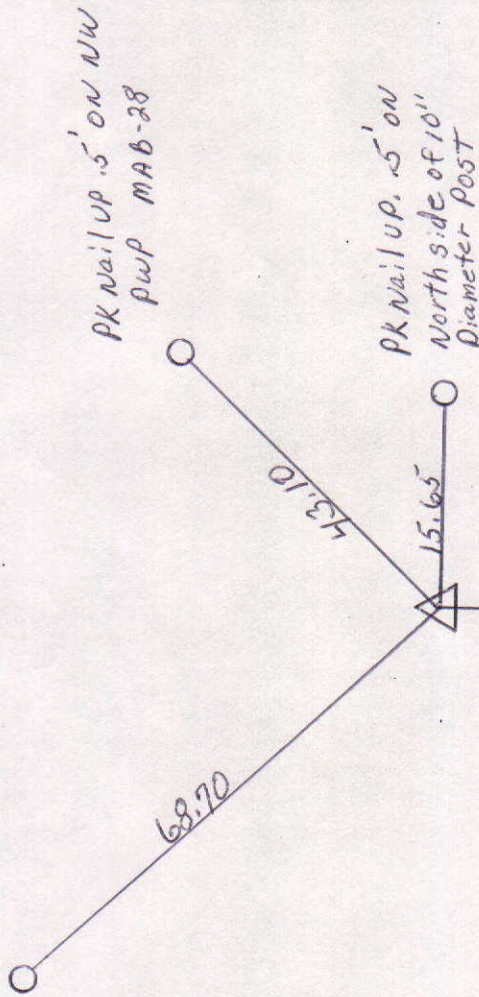

Tied by: K.B. - BN Date: 7-30-98
 Drawn by: K.B. Date: 12-14-98
 Checked by: _____ Date: _____

DESCRIPTION OF MONUMENT

Rail Road Spike Flush
with Asphalt Road

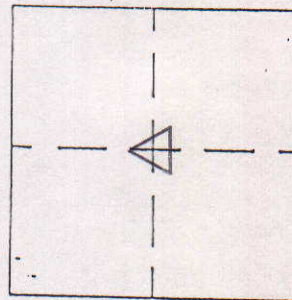

MARKER LOCATION

Approved: _____

Date: _____

COUNTY SURVEYOR



COUNTY SURVEYOR'S - SECTION CORNER TIES

SECTION	TOWNSHIP	RANGE	BOOK	PAGE	ELEVATION	UC ZONE	STATE PLANE COORD	LATITUDE	LONGITUDE
10	22N	8E			899.47 1995 NAD 83		X = Y =		

 NORTH
 SCALE 1" = 40'
 SHEET ___ OF ___ SHEETS

Tied by: _____ Date: _____
 Drawn by: BAN Date: 2-22-93
 Checked by: _____ Date: _____

DESCRIPTION OF MONUMENT

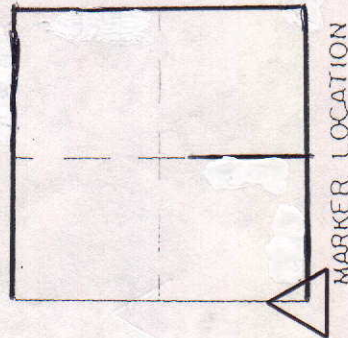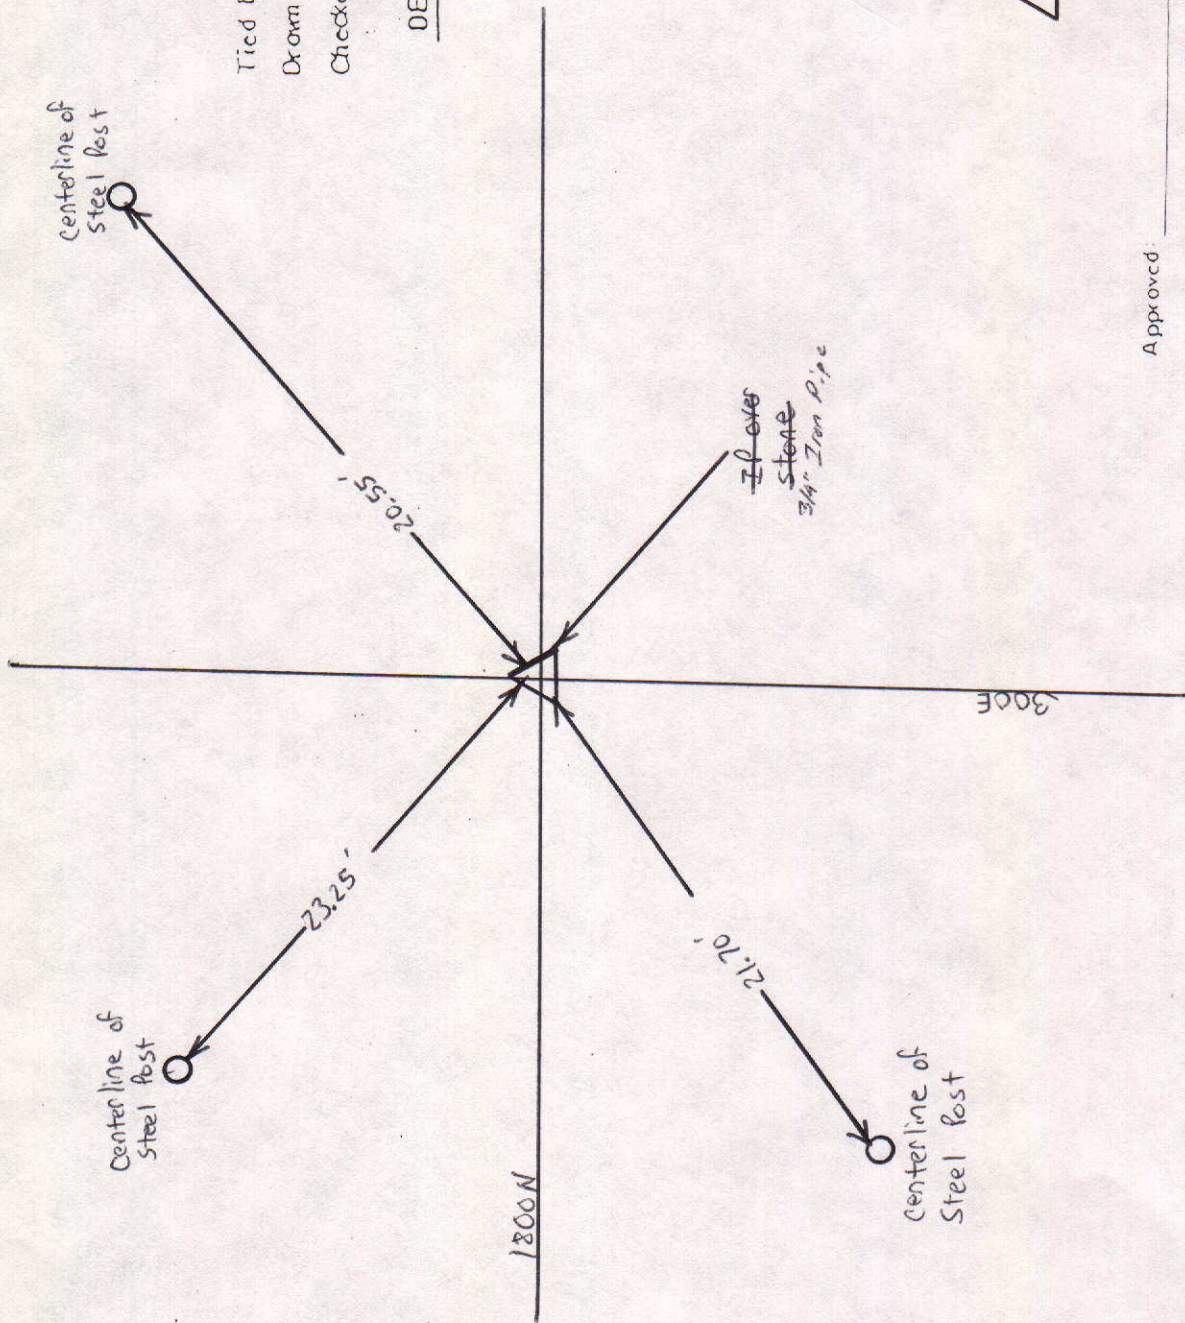

Approved: _____ Date: _____
 COUNTY SURVEYOR

COUNTY SURVEYOR'S - SECTION CORNER TIES

SECTION	TOWNSHIP	RANGE	BOOK	PAGE	ELEVATION	UC ZONE	STATE PLANE COORD	LATITUDE	LONGITUDE
10	22N	8E	29	3		X=	Y=		




Tied by: K.B. BN Date: 12-19-97
 Drawn by: K6 Date: 1-5-99
 Checked by: _____ Date: _____


DESCRIPTION OF MONUMENT

3/4" Iron Pipe
Flush with Asphalt
Pavement

Chiseled x 1 FT UP
on Southside of 12"
Cement Post

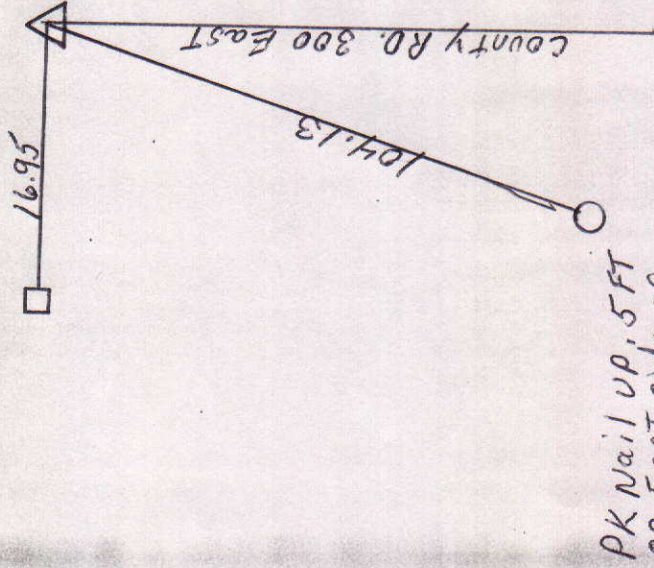

PK Nail UP, 5 FT
on East side of
PWP
MAN-227

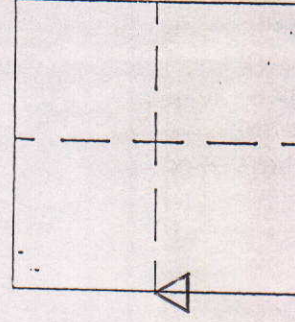

MARKER LOCATION

Approved: _____ Date: _____

COUNTY SURVEYOR

COUNTY SURVEYOR'S - SECTION CORNER TIES

SECTION	TOWNSHIP	RANGE	BOOK	PAGE	ELEVATION	UC ZONE	STATE PLANE COORD	LATITUDE	LONGITUDE
10.	22	8					X=	Y=	





Tied by: RW/mc Date: 10/30/03
 Drawn by: RW Date: 10/31/03
 Checked by: _____ Date: _____

DESCRIPTION OF MONUMENT

P.K. NAIL flush w/Asphalt -
MAY NOT BE OVER STONE

Top Bolt on South
 SIDE of Concrete Post

P.K. NAIL

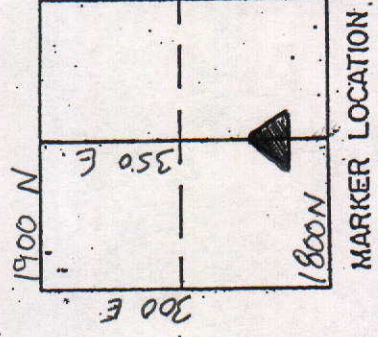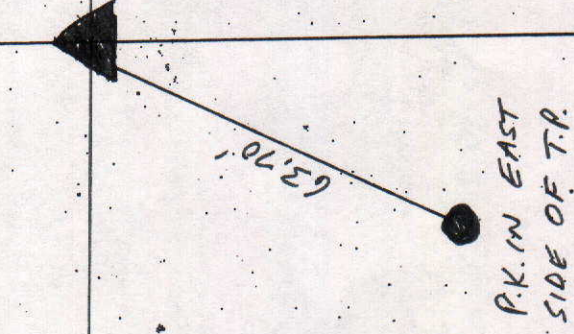

Approved: _____

Date: _____

COUNTY SURVEYOR

COUNTY SURVEYOR'S - SECTION CORNER TIES

SECTION	TOWNSHIP	RANGE	BOOK	PAGE	ELEVATION	UC ZONE	STATE PLANE COORD	LATITUDE	LONGITUDE
18.	22	8					X=	Y=	



Tied by: RW/MC Date: 10/30/03
 Drawn by: RW Date: 10/30/03
 Checked by: _____ Date: _____

DESCRIPTION OF MONUMENT

1/2" Iron Pipe Flush w/ Asphalt Road


1/2" Iron Pipe

17.34'

Bolt in South side of Concrete Post

104.10'

P.K. in East SIDE of T.P.

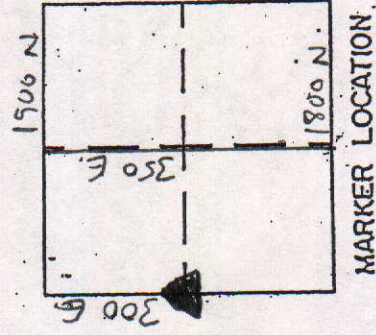

Approved: _____

Date: _____

COUNTY SURVEYOR

COUNTY SURVEYOR'S - SECTION CORNER TIES

SECTION	TOWNSHIP	RANGE	BOOK	PAGE	ELEVATION	UC ZONE	STATE PLANE COORD	LATITUDE	LONGITUDE
10.	22	8					X=	Y=	



P.K. NAIL IN SW SIDE
OF T.P.

Bolt in West side
of Concrete Post

28.82'

27.57'

1900 N.

DESCRIPTION OF MONUMENT


1/2" Iron Pipe flush

w/ Asphalt Road

27.96'

Bolt in West side
of Concrete Post

1/2" Iron Pipe

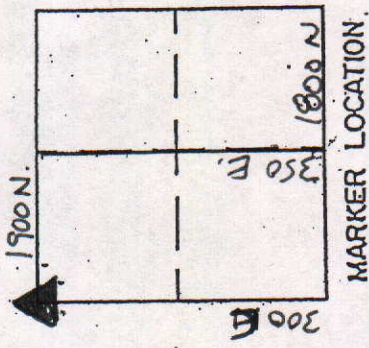

MARKER LOCATION

Approved: _____

Date: _____

COUNTY SURVEYOR

COUNTY SURVEYOR'S - SECTION CORNER TIES

SECTION	TOWNSHIP	RANGE	BOOK	PAGE	ELEVATION	UC ZONE	STATE PLANE COORD	LATITUDE	LONGITUDE
10	22	8					X=	Y=	

P.K. IN EAST SIDE OF T.P.



19.75' P.K. NAIL

1900

Tied by: RW/me Date: 10-30-03
 Drawn by: RW Date: 10-30-03
 Checked by: _____ Date: _____

DESCRIPTION OF MONUMENT


P.K. NAIL FLUSH w/Asphalt Road

25.60'

56.05'

N.W. Corner of Concrete Corner Post

P.K. IN East side of T.P.

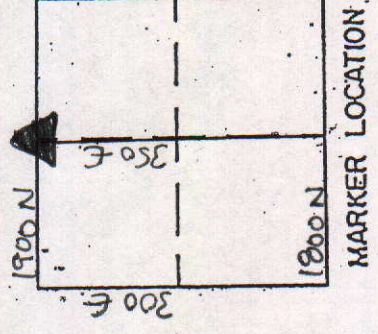

Approved: _____

Date: _____


COUNTY SURVEYOR

COUNTY SURVEYOR'S - SECTION CORNER TIES

SECTION	TOWNSHIP	RANGE	BOOK	PAGE	ELEVATION	UC ZONE	STATE PLANE COORD	LATITUDE	LONGITUDE
10	22	8					X=	Y=	




P.K. NAIL IN SOUTH SIDE
OF WOODEN CORNER POST

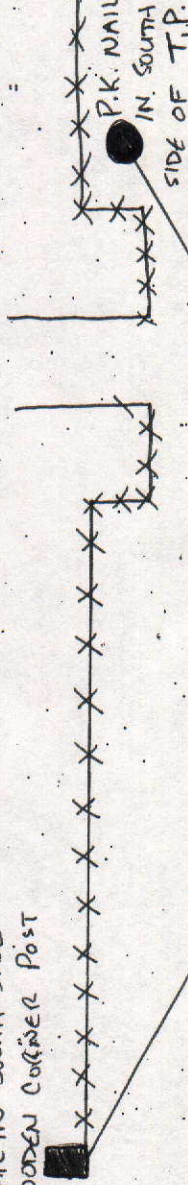


Tied by: RWMC Date: 10-30-03
 Drawn by: RW Date: 10/31/03
 Checked by: _____ Date: _____

DESCRIPTION OF MONUMENT

Bolt 4" Below Asphalt Road

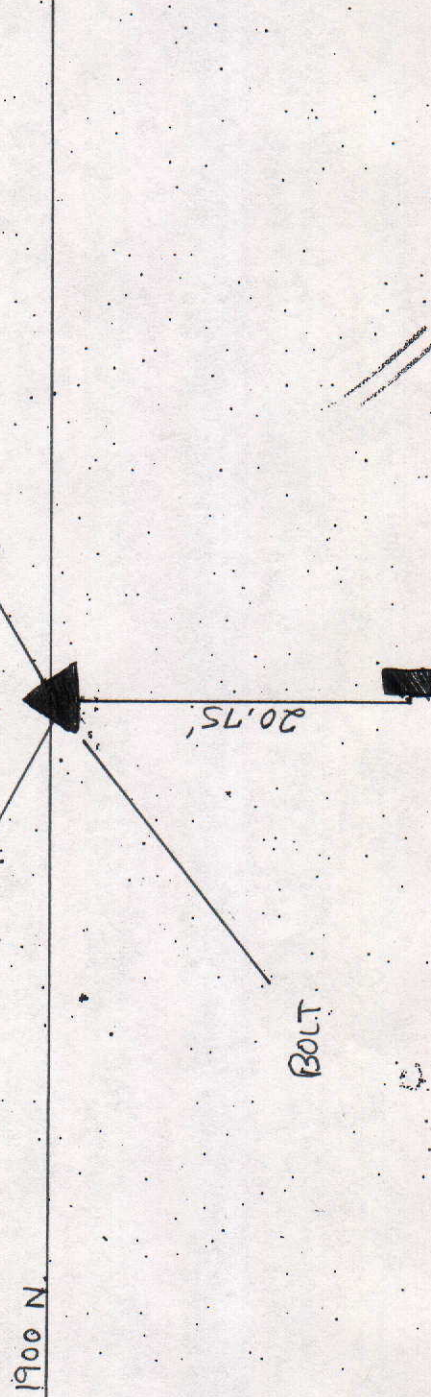

P.K. NAIL IN WEST
SIDE OF WOODEN POST

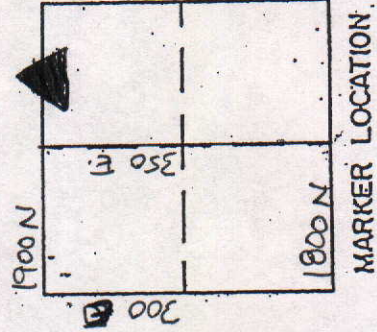

Approved: _____

Date: _____

COUNTY SURVEYOR

COUNTY SURVEYOR'S - SECTION CORNER TIES

SECTION	TOWNSHIP	RANGE	BOOK	PAGE	ELEVATION	UC ZONE	STATE PLANE COORD	LATITUDE	LONGITUDE
10.	22	8					X=	Y=	




Tied by: RW/MC Date: 10/30/03
 Drawn by: RW Date: 10/31/03
 Checked by: _____ Date: _____

DESCRIPTION OF MONUMENT

P.K. NAIL - MAY NOT BE
OVER Stone

P.K. NAIL

18.94'
 P.K. NAIL IN
 EAST SIDE OF
 T.P.

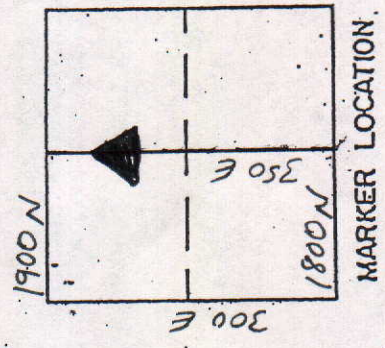

Approved: _____

Date: _____

COUNTY SURVEYOR

COUNTY SURVEYOR'S - SECTION CORNER TIES

SECTION	TOWNSHIP	RANGE	BOOK	PAGE	ELEVATION	UC ZONE	STATE PLANE COORD	LATITUDE	LONGITUDE
10	22	8					X=	Y=	



P.K. IN WEST SIDE
of T.P.

43.10'

15.65'

Railroad
Spike

P.K. IN NORTH
SIDE OF WOODEN
Post


DESCRIPTION OF MONUMENT

Railroad Spike flush
w/ Asphalt Road

Tied by: RW/mc Date: 10/30/03

Drawn by: RW Date: 10-31-03

Checked by: _____ Date: _____

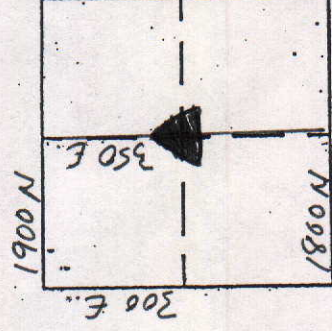

MARKER LOCATION

350 E.

Approved: _____

Date: _____

COUNTY SURVEYOR

COUNTY SURVEYOR'S - SECTION CORNER TIES



SECTION	TOWNSHIP	RANGE	BOOK	PAGE	ELEVATION	UC ZONE	STATE PLANE COORD	LATITUDE	LONGITUDE
10	22	8					X= Y=		



NORTH
SCALE 1" = 40'
SHEET ___ OF ___ SHEETS

Tied by: _____ Date: _____
 Drawn by: J.S. Date: 7-20-93
 Checked by: _____ Date: _____

DESCRIPTION OF MONUMENT

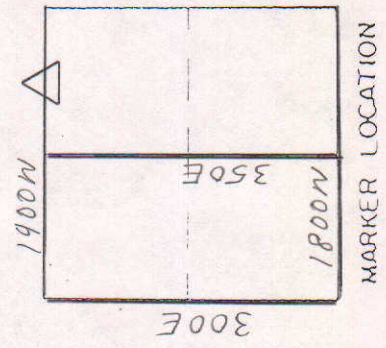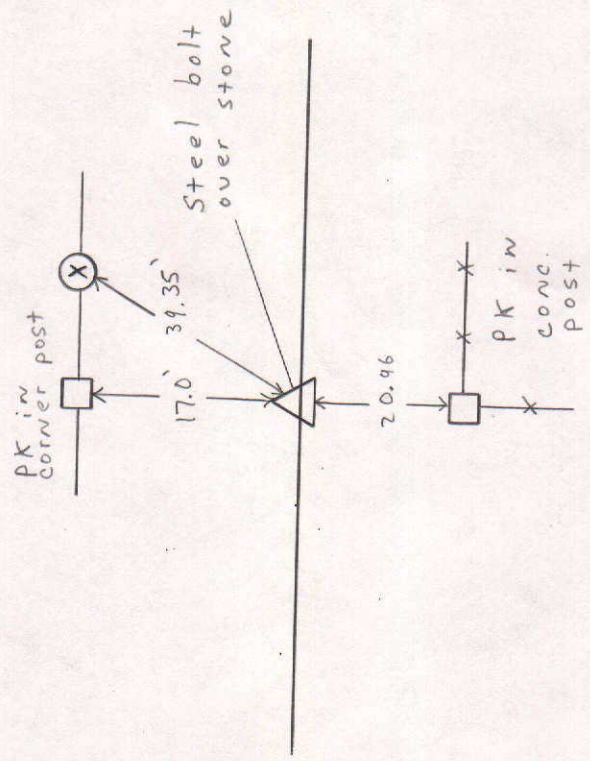

Approved: _____ Date: _____
 COUNTY SURVEYOR

COUNTY SURVEYOR'S - SECTION CORNER TIES									
SECTION	TOWNSHIP	RANGE	BOOK	PAGE	ELEVATION	UC ZONE	STATE PLANE COORD	LATITUDE	LONGITUDE
10	22	8				X =	Y =		



SCALE 1" = 40'



SHEET ___ OF ___ SHEETS

Tied by: _____ Date: _____

Drawn by: D.Mc. Date: 4-14-93

Checked by: _____ Date: _____

DESCRIPTION OF MONUMENT

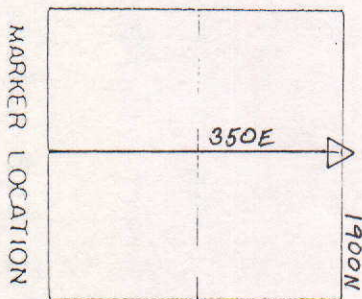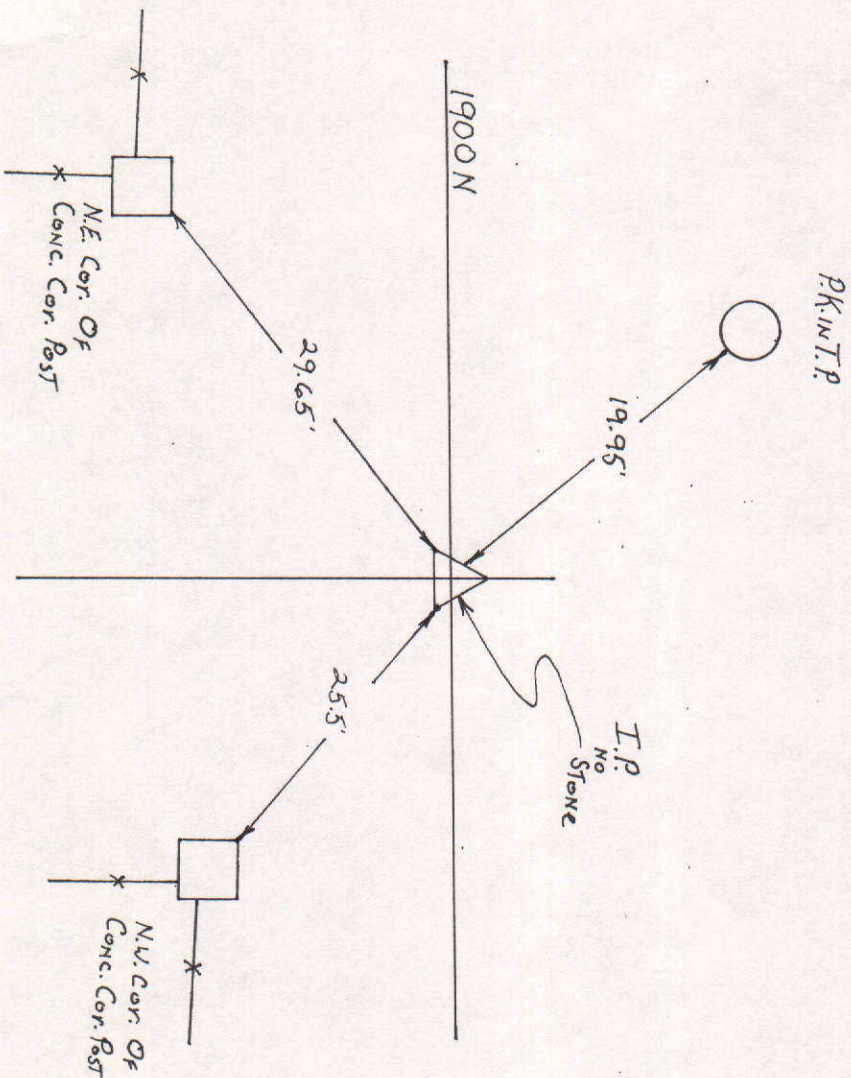

MARKER LOCATION

Approved: _____ Date: _____


COUNTY SURVEYOR

COUNTY SURVEYOR'S - SECTION CORNER TIES

SECTION	TOWNSHIP	RANGE	BOOK	PAGE	ELEVATION	UC ZONE	STATE PLANE COORD	LATITUDE	LONGITUDE
10	22N	8E	29	3		X=	Y=		

PK Nail UP 1.5 FT
ON SW side of
PWP GR10642
F40

BOLT UP 1.5 FT
ON WEST side of
12" concrete post

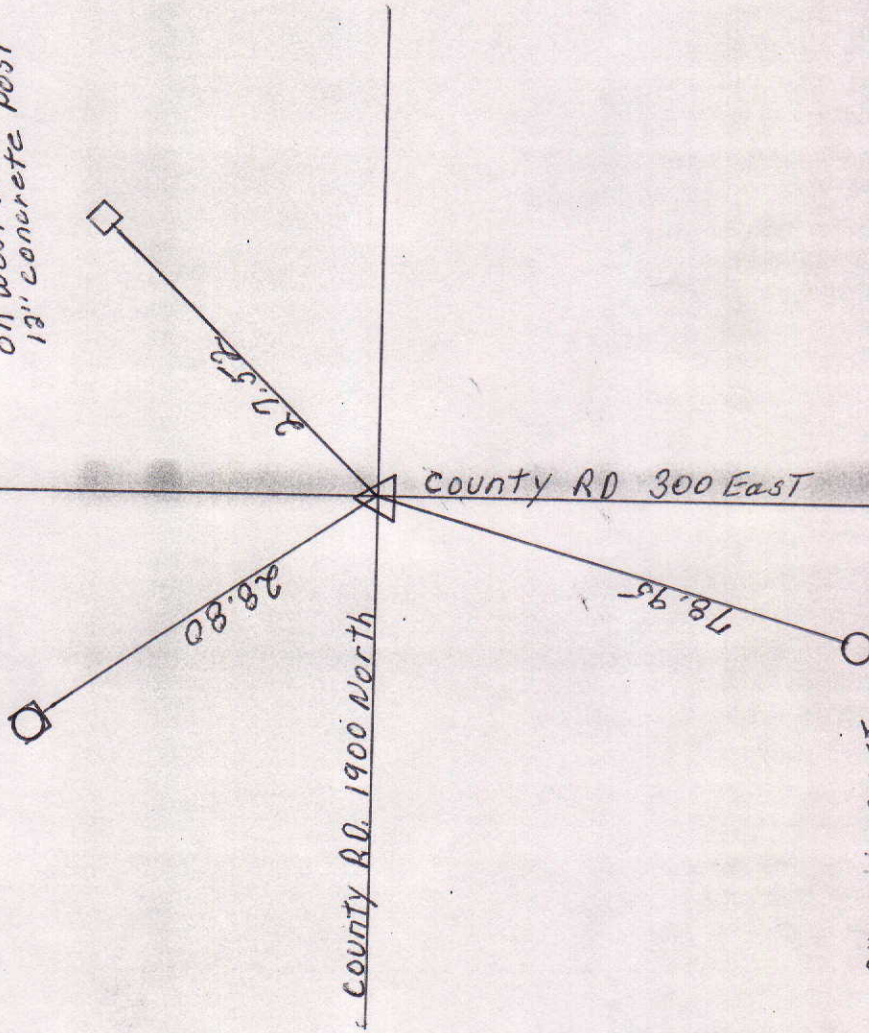


PK Nail UP 1 FT
on East side of
Brace Pole
MA7-316



Tied by: K.B. & B.N. Date: 12-19-97
 Drawn by: K.B. Date: 1-5-98
 Checked by: _____ Date: _____

DESCRIPTION OF MONUMENT

3/4" Pipe .05 FT
Below Asphalt
Road.

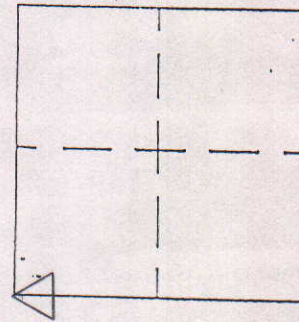

MARKER LOCATION

Approved: _____ Date: _____
 COUNTY SURVEYOR