


SEC. 28, TWP. 21 N., R. 7 E.



COUNTY SURVEYOR'S - SECTION CORNER TIES

SECTION	TOWNSHIP	RANGE	BOOK	PAGE	ELEVATION	UC ZONE	STATE PLANE COORD	LATITUDE	LONGITUDE
28	21	7				X=	Y=		

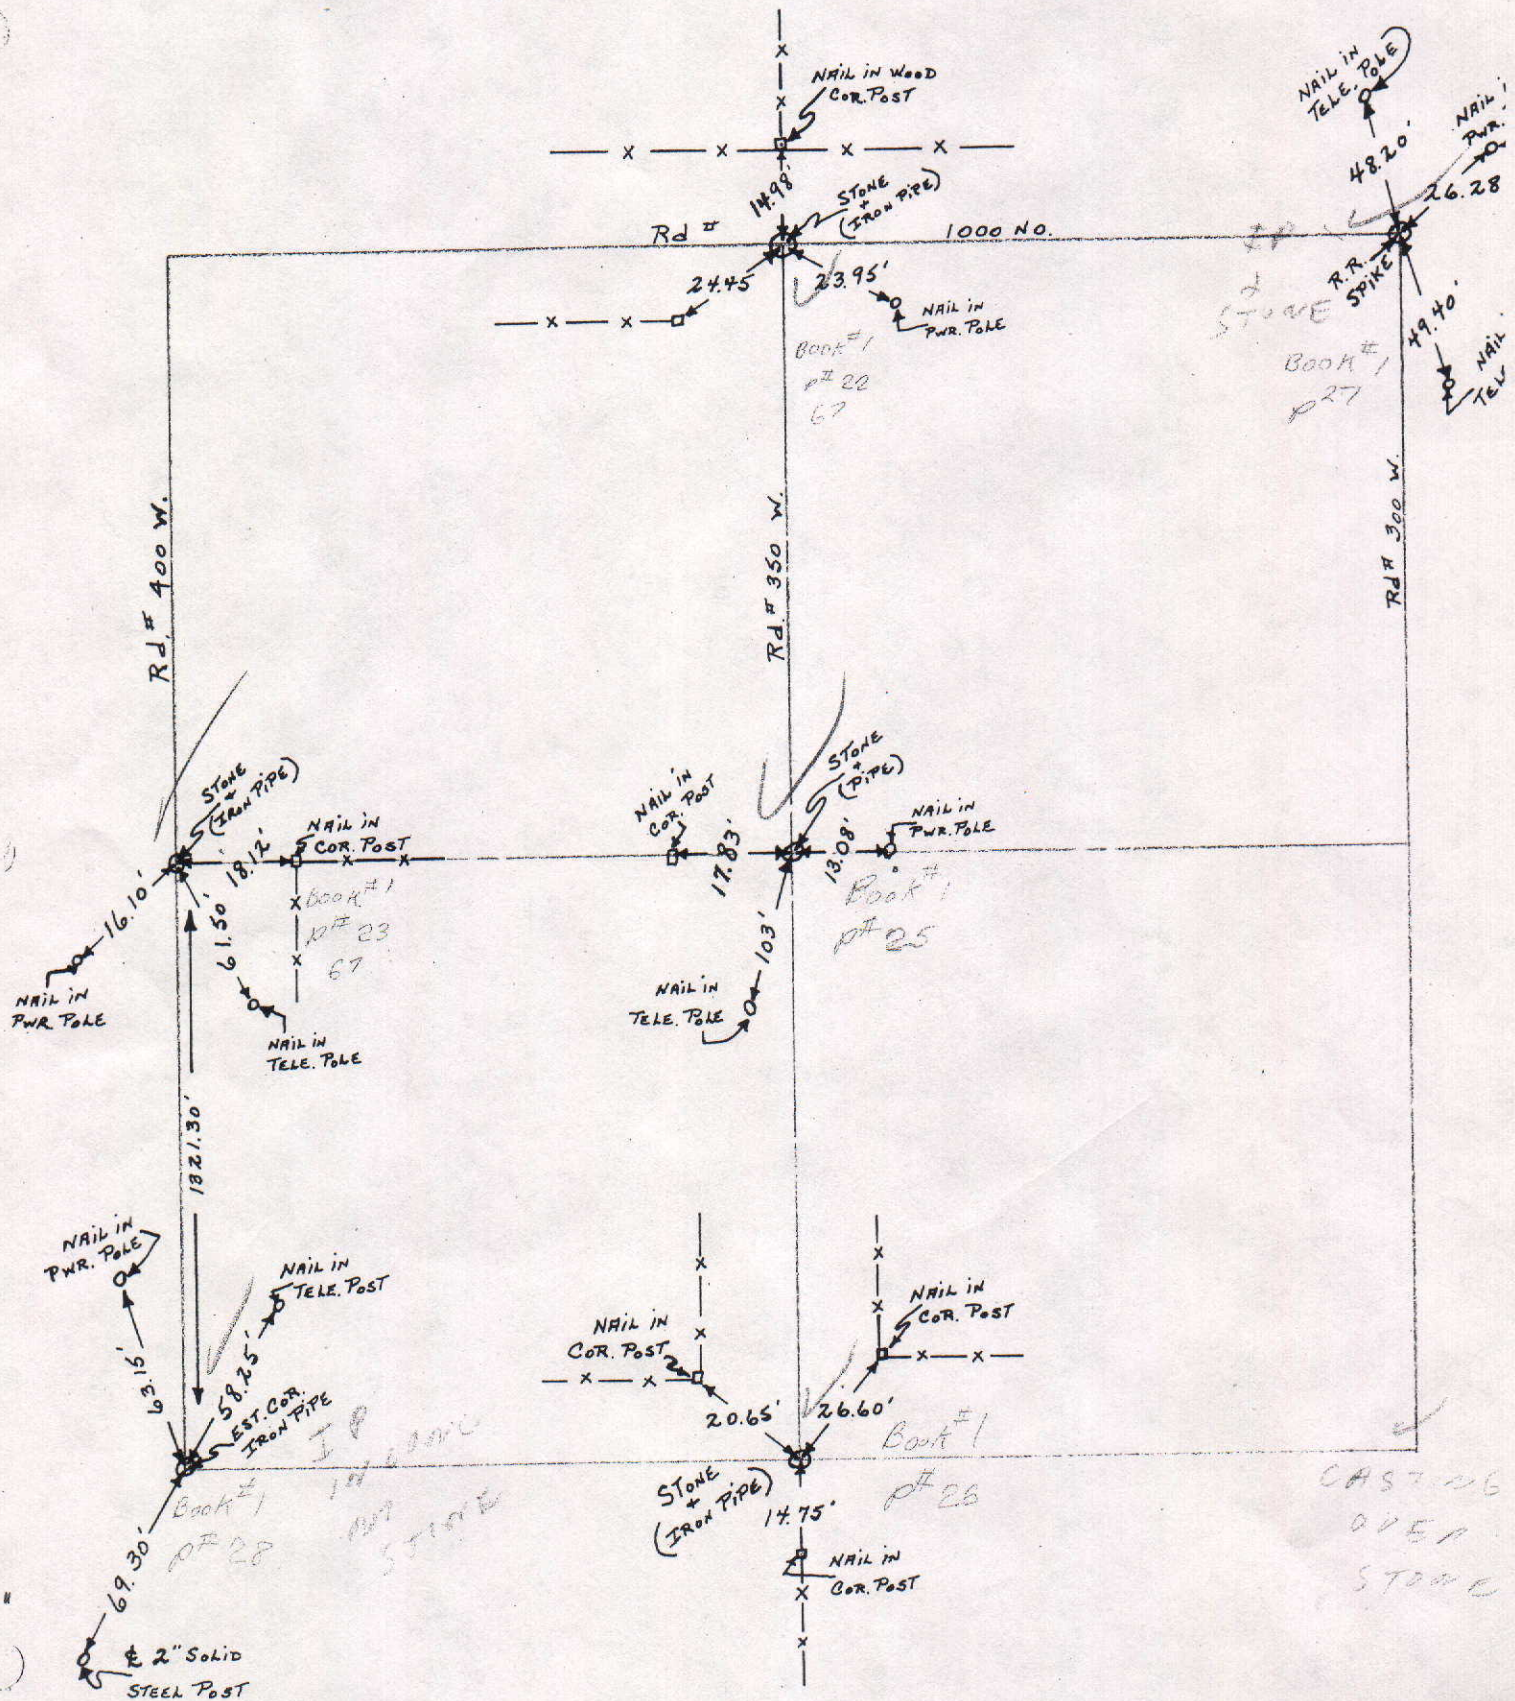

NORTH



SCALE 1" = 40'

SHEET ___ OF ___ SHEETS

Tied by: _____ Date: _____
 Drawn by: J.S. Date: 8-17-93
 Checked by: _____ Date: _____

DESCRIPTION OF MONUMENT


Stone + Iron pipe

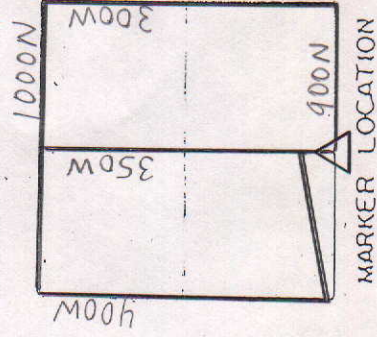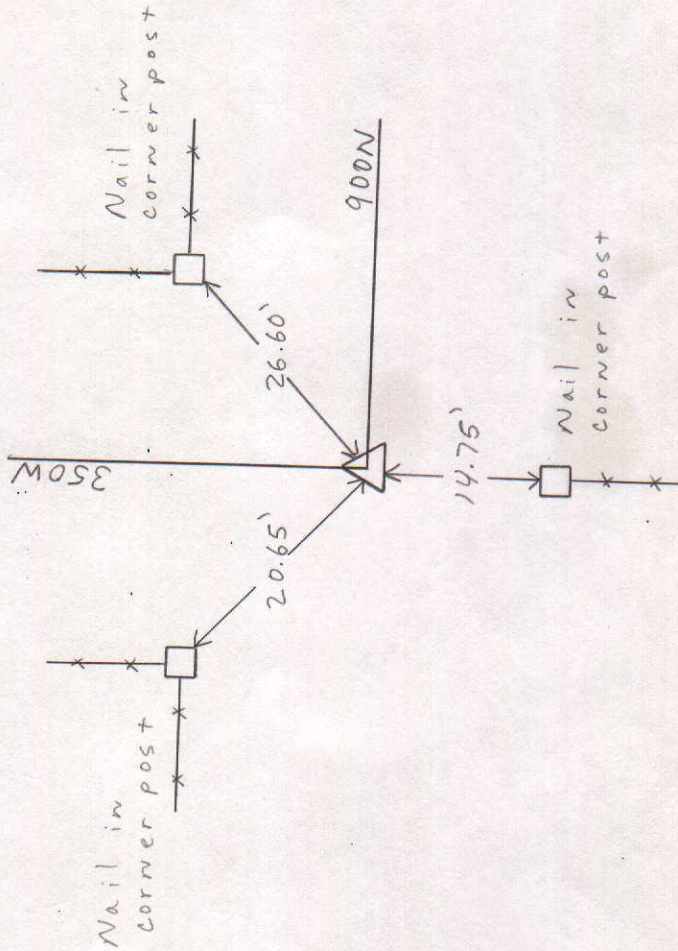

Approved: _____ Date: _____

COUNTY SURVEYOR


COUNTY SURVEYOR'S - SECTION CORNER TIES								
SECTION	TOWNSHIP	RANGE	BOOK	PAGE	ELEVATION	UC ZONE STATE PLANE COORD	LATITUDE	LONGITUDE
28	21N	7E	21	5		X= Y=		

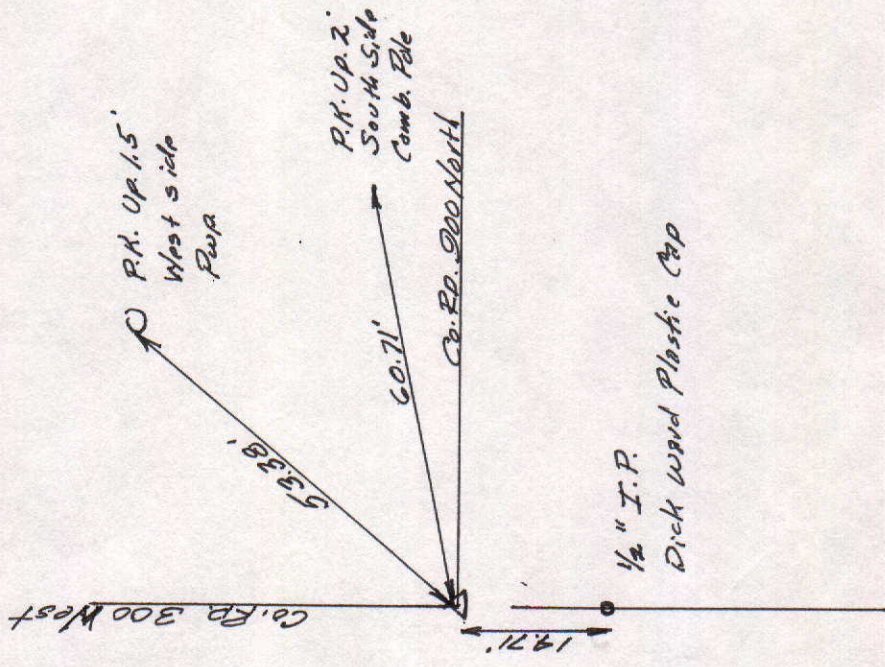

Tied by: LP J.Y. Date: 6-23-97
 Drawn by: L.P. Date: 7-28-97
 Checked by: _____ Date: _____

DESCRIPTION OF MONUMENT


1/2" Iron Pipe 0.5' above asphalt pavement

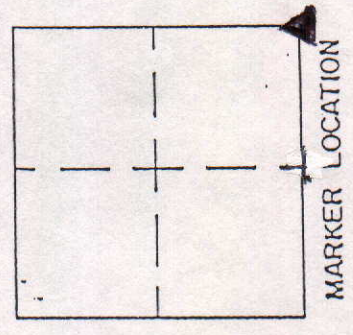

Approved: _____ Date: _____
 COUNTY SURVEYOR

COUNTY SURVEYOR'S - SECTION CORNER TIES


SECTION	TOWNSHIP	RANGE	BOOK	PAGE	ELEVATION	UC ZONE	STATE PLANE COORD	LATITUDE	LONGITUDE
28	21N	7E	21	21		X=	Y=		

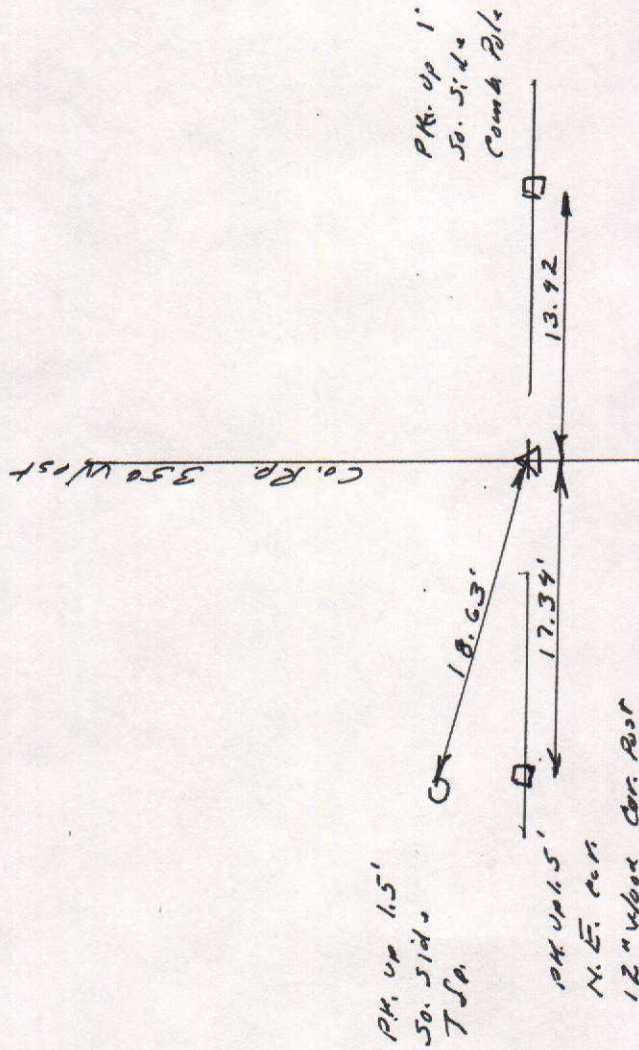

Tied by: LP-JY Date: 6-30-97
 Drawn by: LP Date: 8-10-97
 Checked by: _____ Date: _____

DESCRIPTION OF MONUMENT

5/8" Iron Pipe flush with asphalt

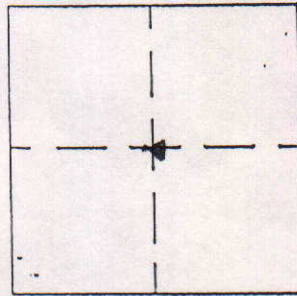


MARKER LOCATION


Approved: _____ Date: _____
 COUNTY SURVEYOR

COUNTY SURVEYOR'S - SECTION CORNER TIES									
SECTION	TOWNSHIP	RANGE	BOOK	PAGE	ELEVATION	UC ZONE	STATE PLANE COORD	LATITUDE	LONGITUDE
28	21	7				X=	Y=		

SECTION	TOWNSHIP	RANGE	BOOK	PAGE	ELEVATION	UC ZONE	STATE	PLANE	COORD	LATITUDE	LONGITUDE
28	21	7				X=					
							Y=				

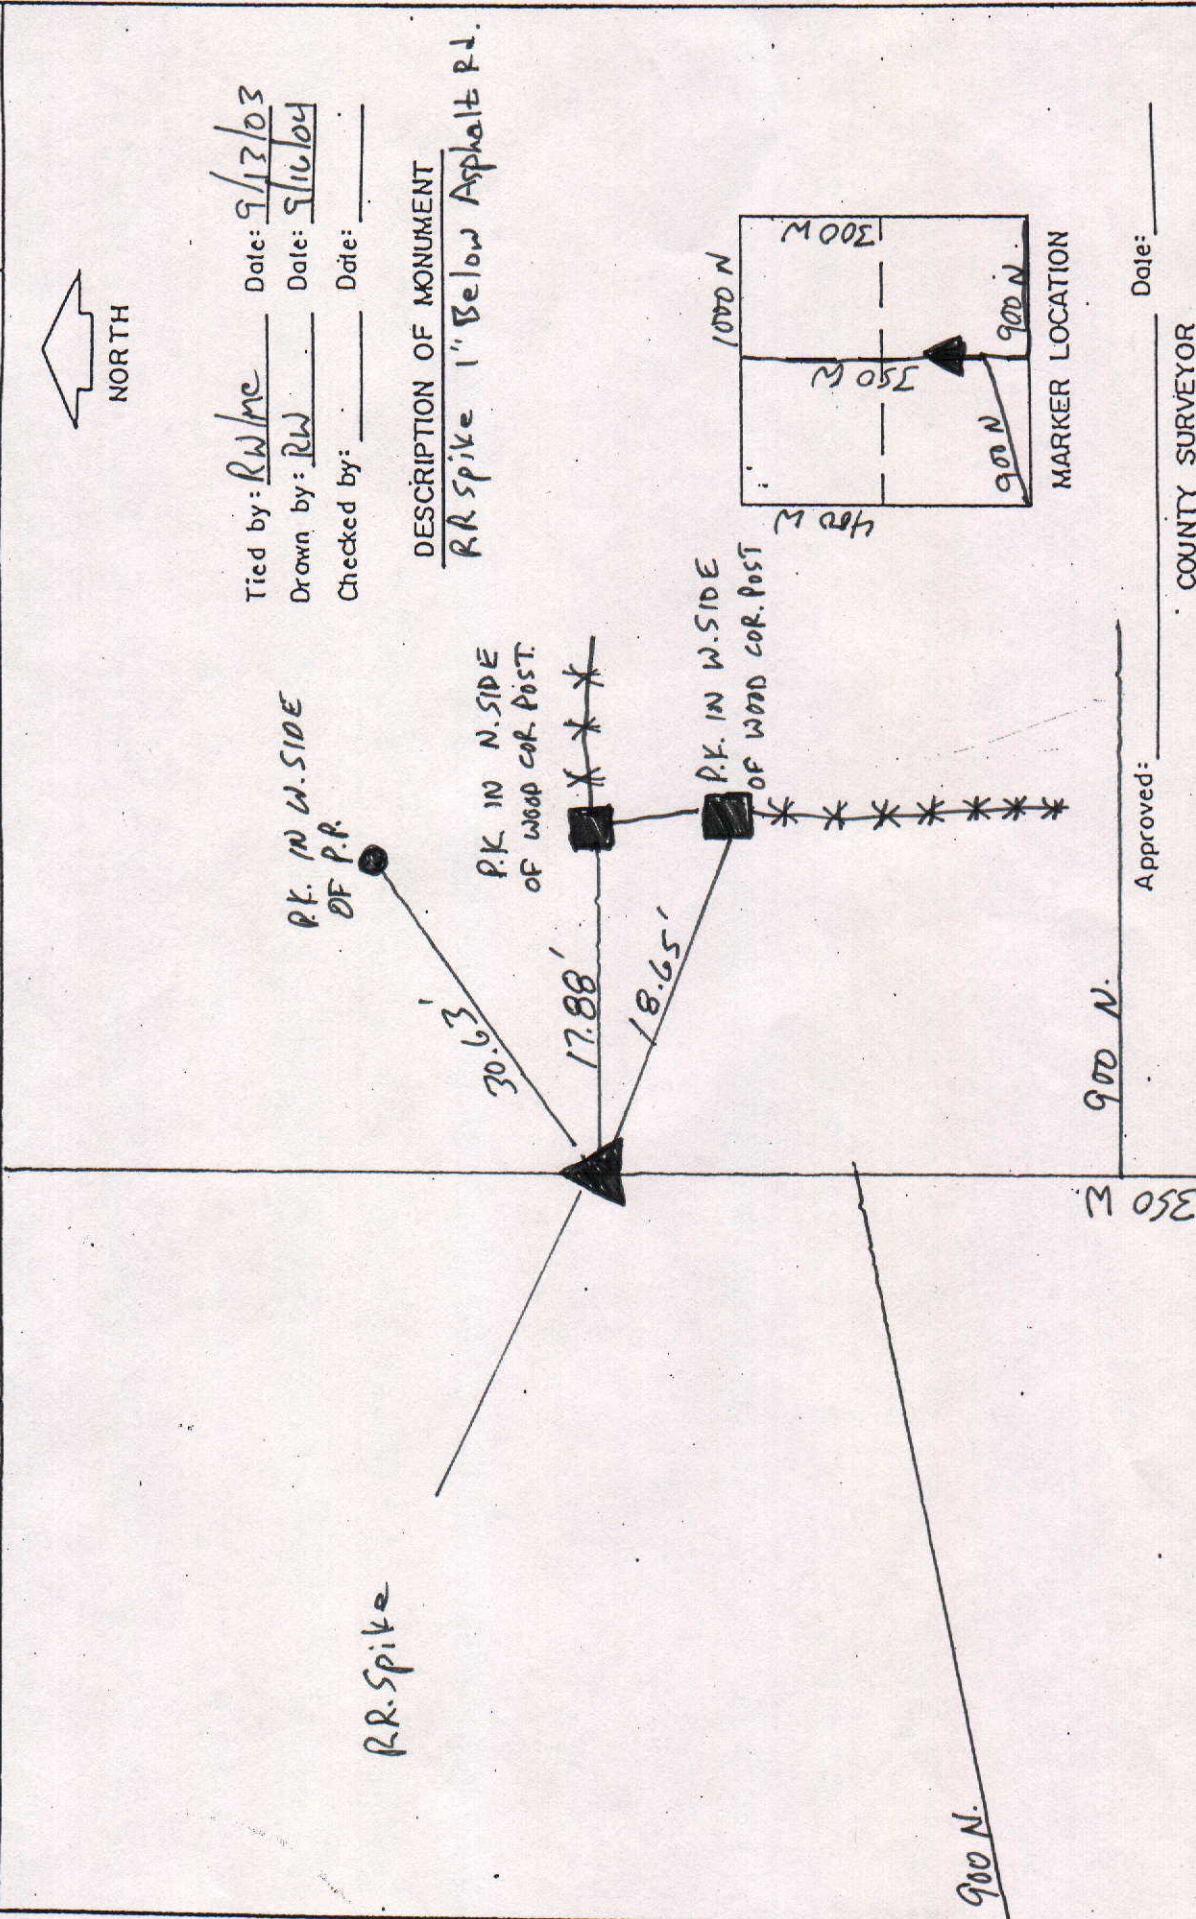

DESCRIPTION OF MONUMENT
RR spike 1" Below Asphalt Rd.

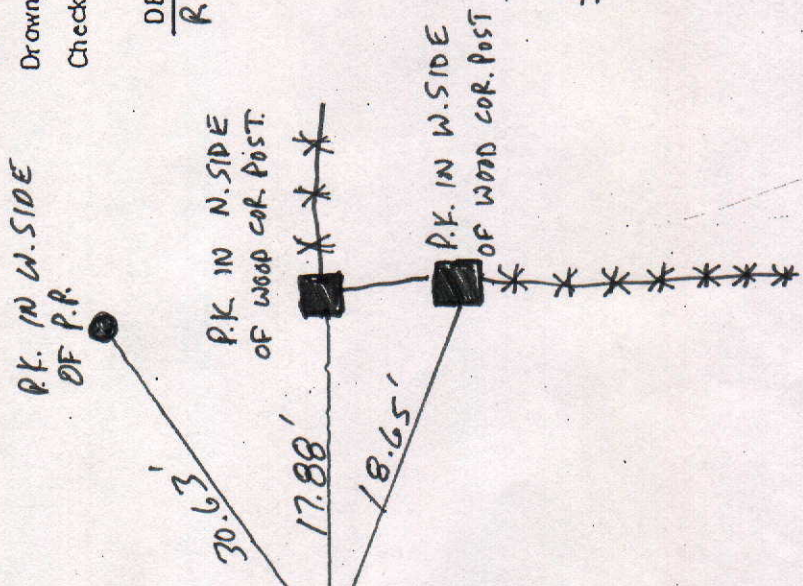

350 M.

900 N.

Approved: _____

Date: -

COUNTY SURVEYOR

COUNTY SURVEYOR'S - SECTION CORNER TIES

SECTION	TOWNSHIP	RANGE	BOOK	PAGE	ELEVATION	UC ZONE	STATE PLANE COORD	LATITUDE	LONGITUDE
28	21	7					X=	Y=	



1" I.P.

Tied by: RW/MC Date: 9/13/04
 Drawn by: FW Date: 9/16/04
 Checked by: _____ Date: _____

P.K. IN S. SIDE
OF TP.

53.64'

DESCRIPTION OF MONUMENT

1" Iron Pipe flush
w/Asphalt Rd.


900 N.

15.25'

P.K. IN E. SIDE
OF POLE

19.27'

* * * * *
 P.K. IN W. SIDE OF
 WOODEN FENCE CORNER
 POST
 * * * * *

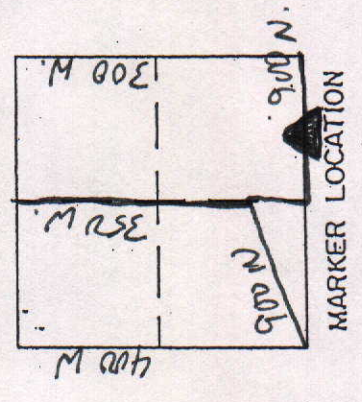

Approved: _____ Date: _____
 COUNTY SURVEYOR

COUNTY SURVEYOR'S - SECTION CORNER TIES



SECTION	TOWNSHIP	RANGE	BOOK	PAGE	ELEVATION	UC ZONE	STATE PLANE COORD	LATITUDE	LONGITUDE
28	21	7					X= Y=		



Tied by: ME/RW Date: 7/13/04
 Drawn by: ME Date: 7/16/04
 Checked by: _____ Date: _____

DESCRIPTION OF MONUMENT


1/2" Iron Pipe - flush
w/ Asphalt Road.

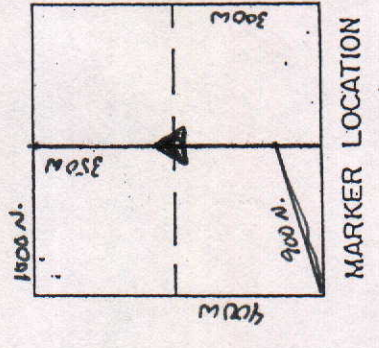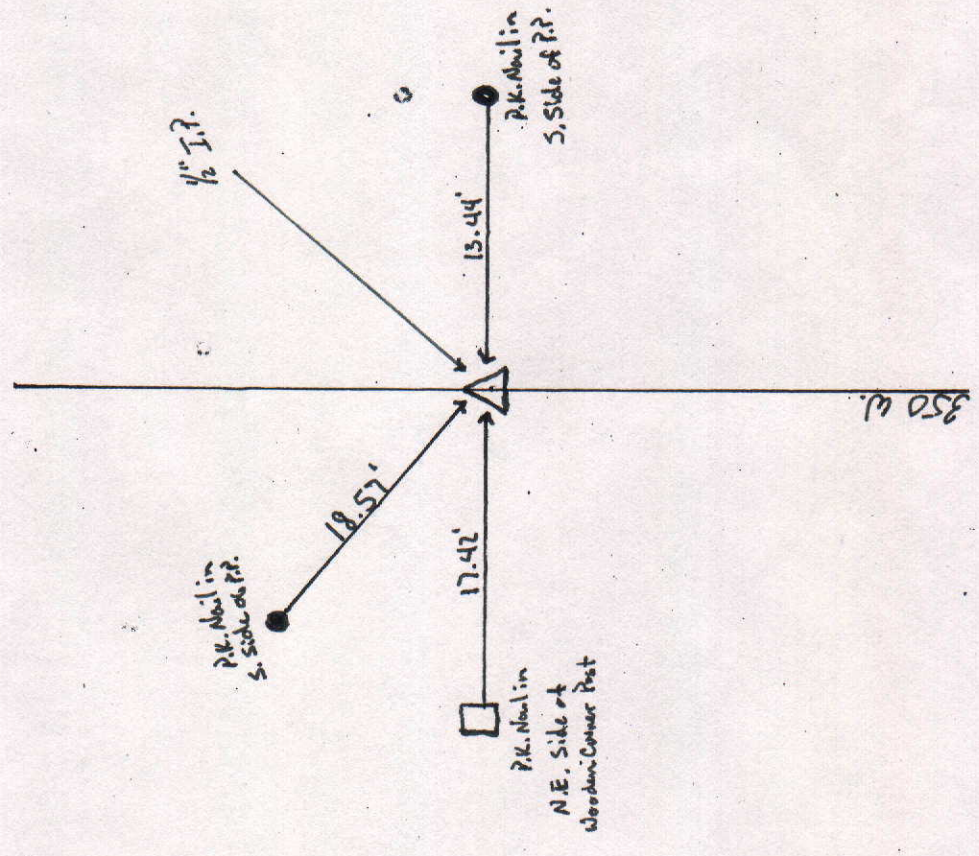

Approved: _____ Date: _____
 COUNTY SURVEYOR

COUNTY SURVEYOR'S - SECTION CORNER TIES


SECTION	TOWNSHIP	RANGE	BOOK	PAGE	ELEVATION	UC ZONE	STATE PLANE COORD	LATITUDE	LONGITUDE
28	21	7					X=	Y=	

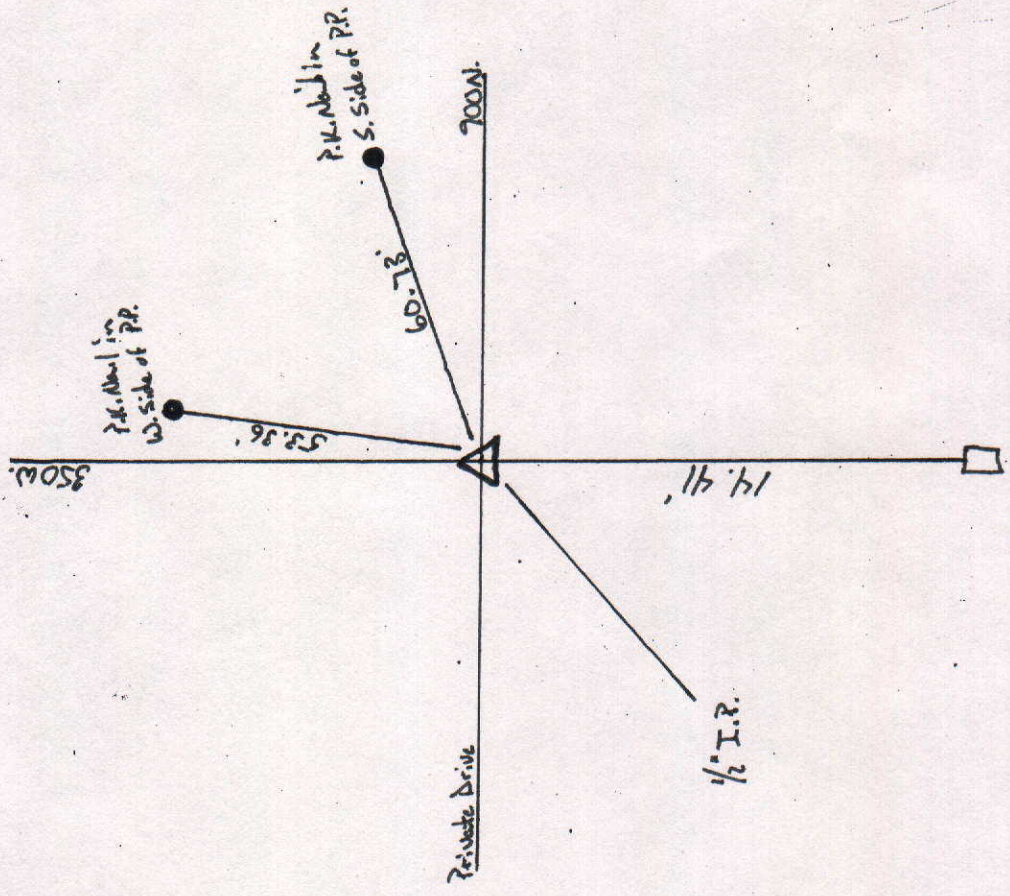

Tied by: me/BW Date: 7/13/04
 Drawn by: MC Date: 7/15/04
 Checked by: _____ Date: _____

DESCRIPTION OF MONUMENT

1/2" Iron Pipe - flush
w/ Asphalt Road

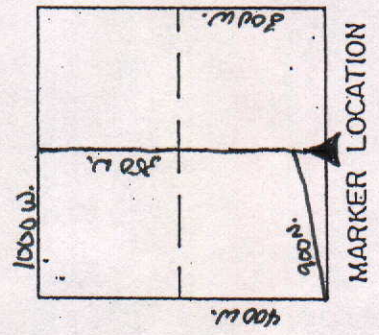

P.K. Nail in W. Side
 of Wooden Corner Post.

Approved: _____ Date: _____
 COUNTY SURVEYOR

COUNTY SURVEYOR'S - SECTION CORNER TIES

SECTION	TOWNSHIP	RANGE	BOOK	PAGE	ELEVATION	UC ZONE	STATE PLANE COORD	LATITUDE	LONGITUDE
28	21	7					X=	Y=	



Tied by: RW/MC Date: 9/13/04
 Drawn by: RW Date: 9/16/04
 Checked by: _____ Date: _____

DESCRIPTION OF MONUMENT
P.K. NAIL flush w/Asphalt Road

P.K. NAIL


P.K. IN E. SIDE OF
WOODEN Gate Post

18.40'

35.53'

P.K. IN E. SIDE OF
WOODEN GATE POST


P.K. IN E. SIDE
OF P.P.

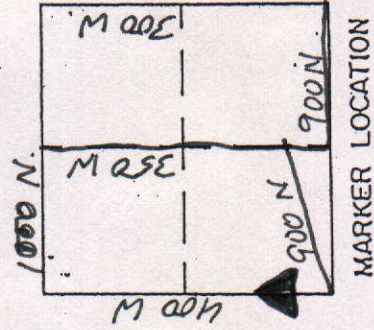

Approved: _____ Date: _____
 COUNTY SURVEYOR

COUNTY SURVEYOR'S - SECTION CORNER TIES


SECTION	TOWNSHIP	RANGE	BOOK	PAGE	ELEVATION	UC ZONE	STATE PLANE COORD	LATITUDE	LONGITUDE
28	21	7					X=	Y=	

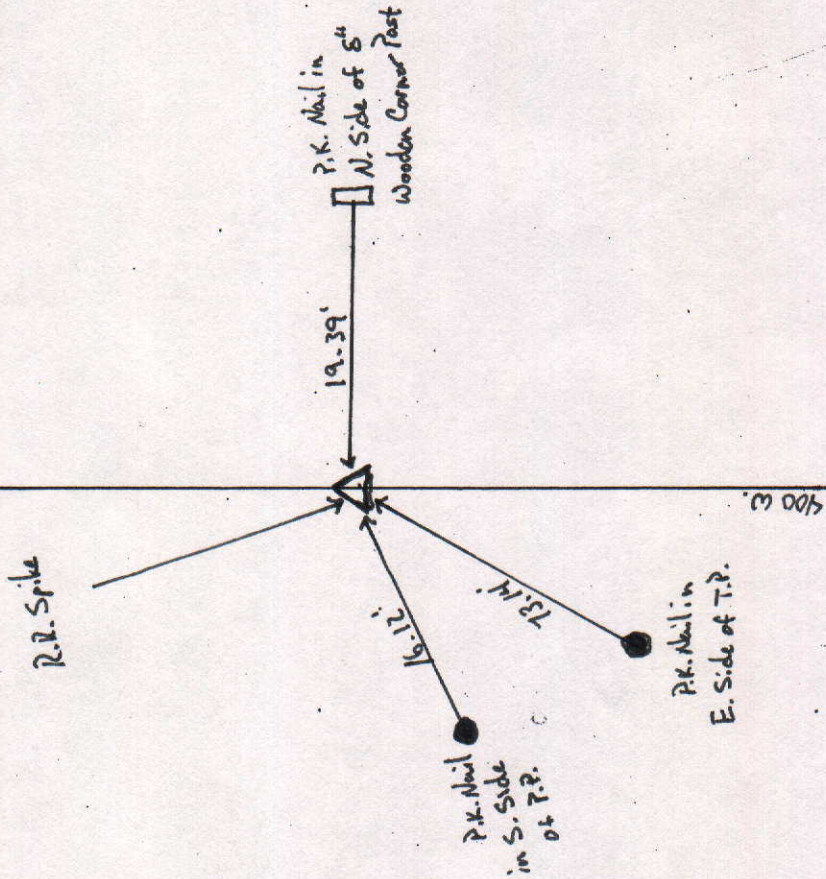

Tied by: MC/RW Date: 9/13/04
 Drawn by: MC Date: 9/14/04
 Checked by: _____ Date: _____

DESCRIPTION OF MONUMENT

Rail Road Spike - flush
 w/ Asphalt Road.

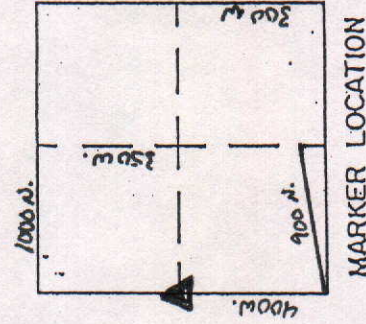

Approved: _____ Date: _____
 COUNTY SURVEYOR

COUNTY SURVEYOR'S - SECTION CORNER TIES

SECTION	TOWNSHIP	RANGE	BOOK	PAGE	ELEVATION	UC ZONE	STATE PLANE COORD	LATITUDE	LONGITUDE
28	21	7					X=		
							Y=		



Tied by: RW/MC Date: 9/13/04
 Drawn by: RW Date: 9/16/04
 Checked by: _____ Date: _____

DESCRIPTION OF MONUMENT
P.K. NAIL flush w/Asphalt Road

P.K. NAIL IN S.SIDE OF P.P.

20.02'

900 N.


47.72'

P.K. IN N. SIDE OF T.P.

32.48'

P.K. NAIL

P.K. IN W.SIDE OF T.P.

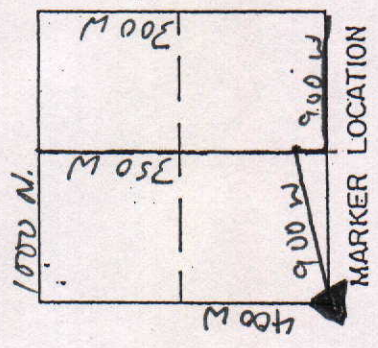

400 W.

Approved: _____ Date: _____
 COUNTY SURVEYOR

COUNTY SURVEYOR'S - SECTION CORNER TIES



SECTION	TOWNSHIP	RANGE	BOOK	PAGE	ELEVATION	UC ZONE	STATE PLANE COORD	LATITUDE	LONGITUDE
28	21N	7E	21	6			X=	Y=	



Tied by: LP & JV Date: 6-23-97
 Drawn by: LP Date: 7-28-97
 Checked by: _____ Date: _____

DESCRIPTION OF MONUMENT


P.K. Flush with asphalt

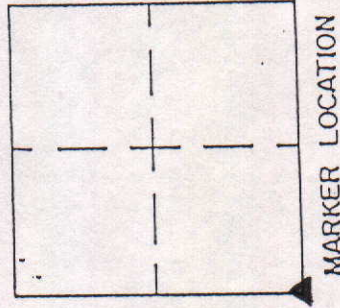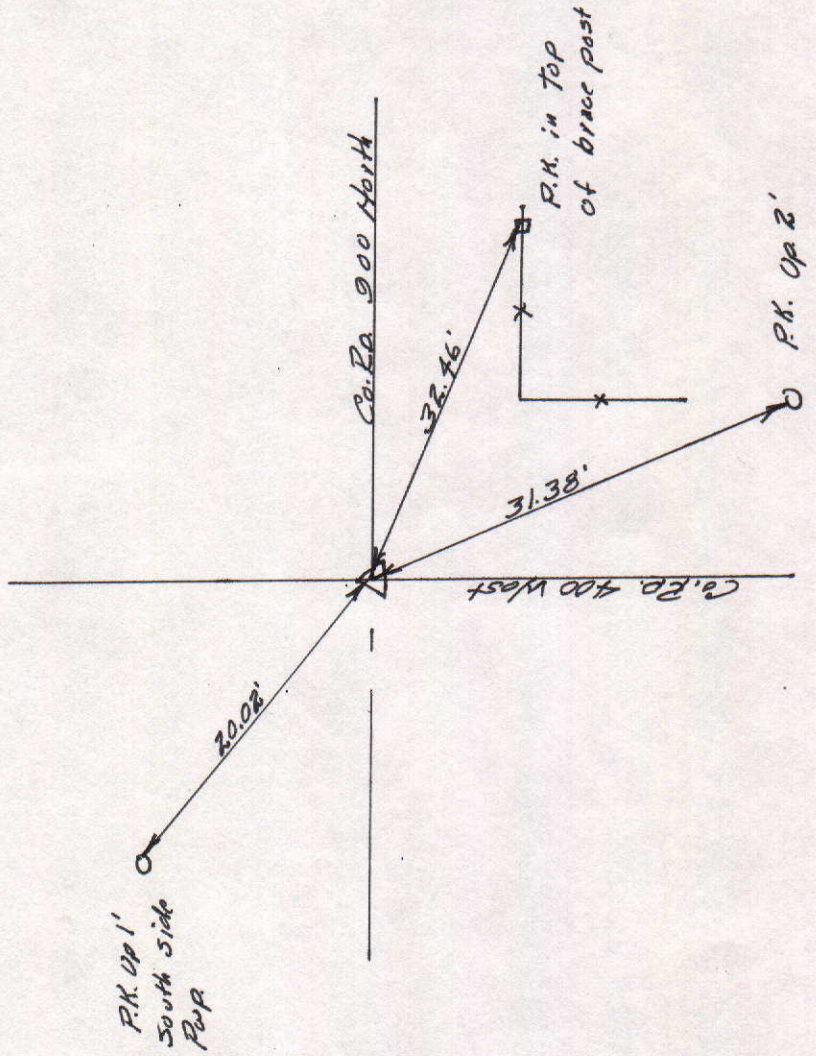

Approved: _____ Date: _____
 COUNTY SURVEYOR

COUNTY SURVEYOR'S - SECTION CORNER TIES


SECTION	TOWNSHIP	RANGE	BOOK	PAGE	ELEVATION	UC ZONE	STATE PLANE COORD	LATITUDE	LONGITUDE
28	21N	7E	21	21			X= Y=		

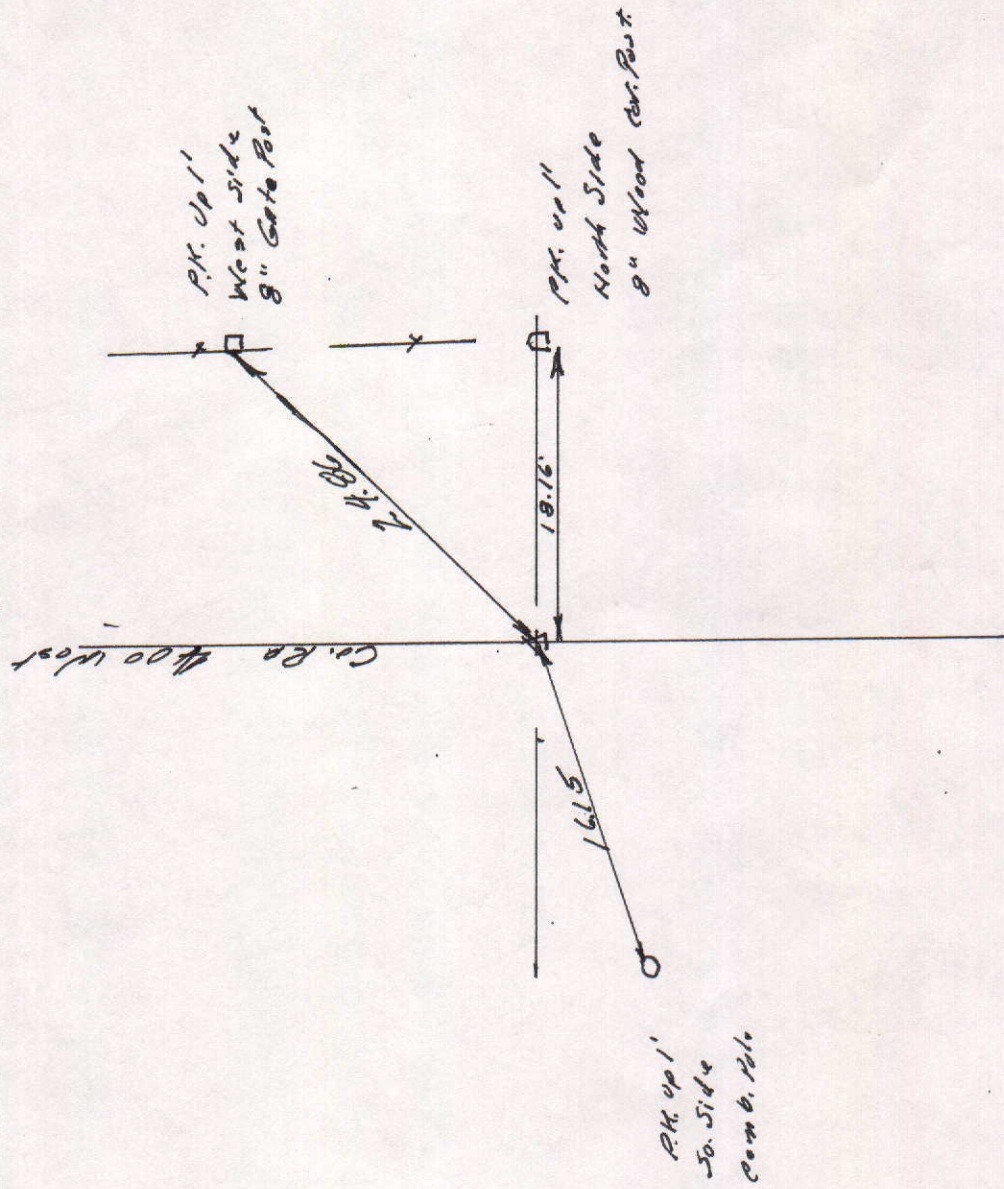

Tied by: LP 477 Date: 6-30-97
 Drawn by: LP Date: 9-10-97
 Checked by: _____ Date: _____

DESCRIPTION OF MONUMENT

Rail Road Spike found
with asphalt

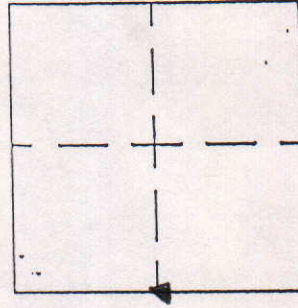

MARKER LOCATION

Approved: _____ Date: _____
 COUNTY SURVEYOR