


SEC. 27, TWP. 18 N, R. 6 E.

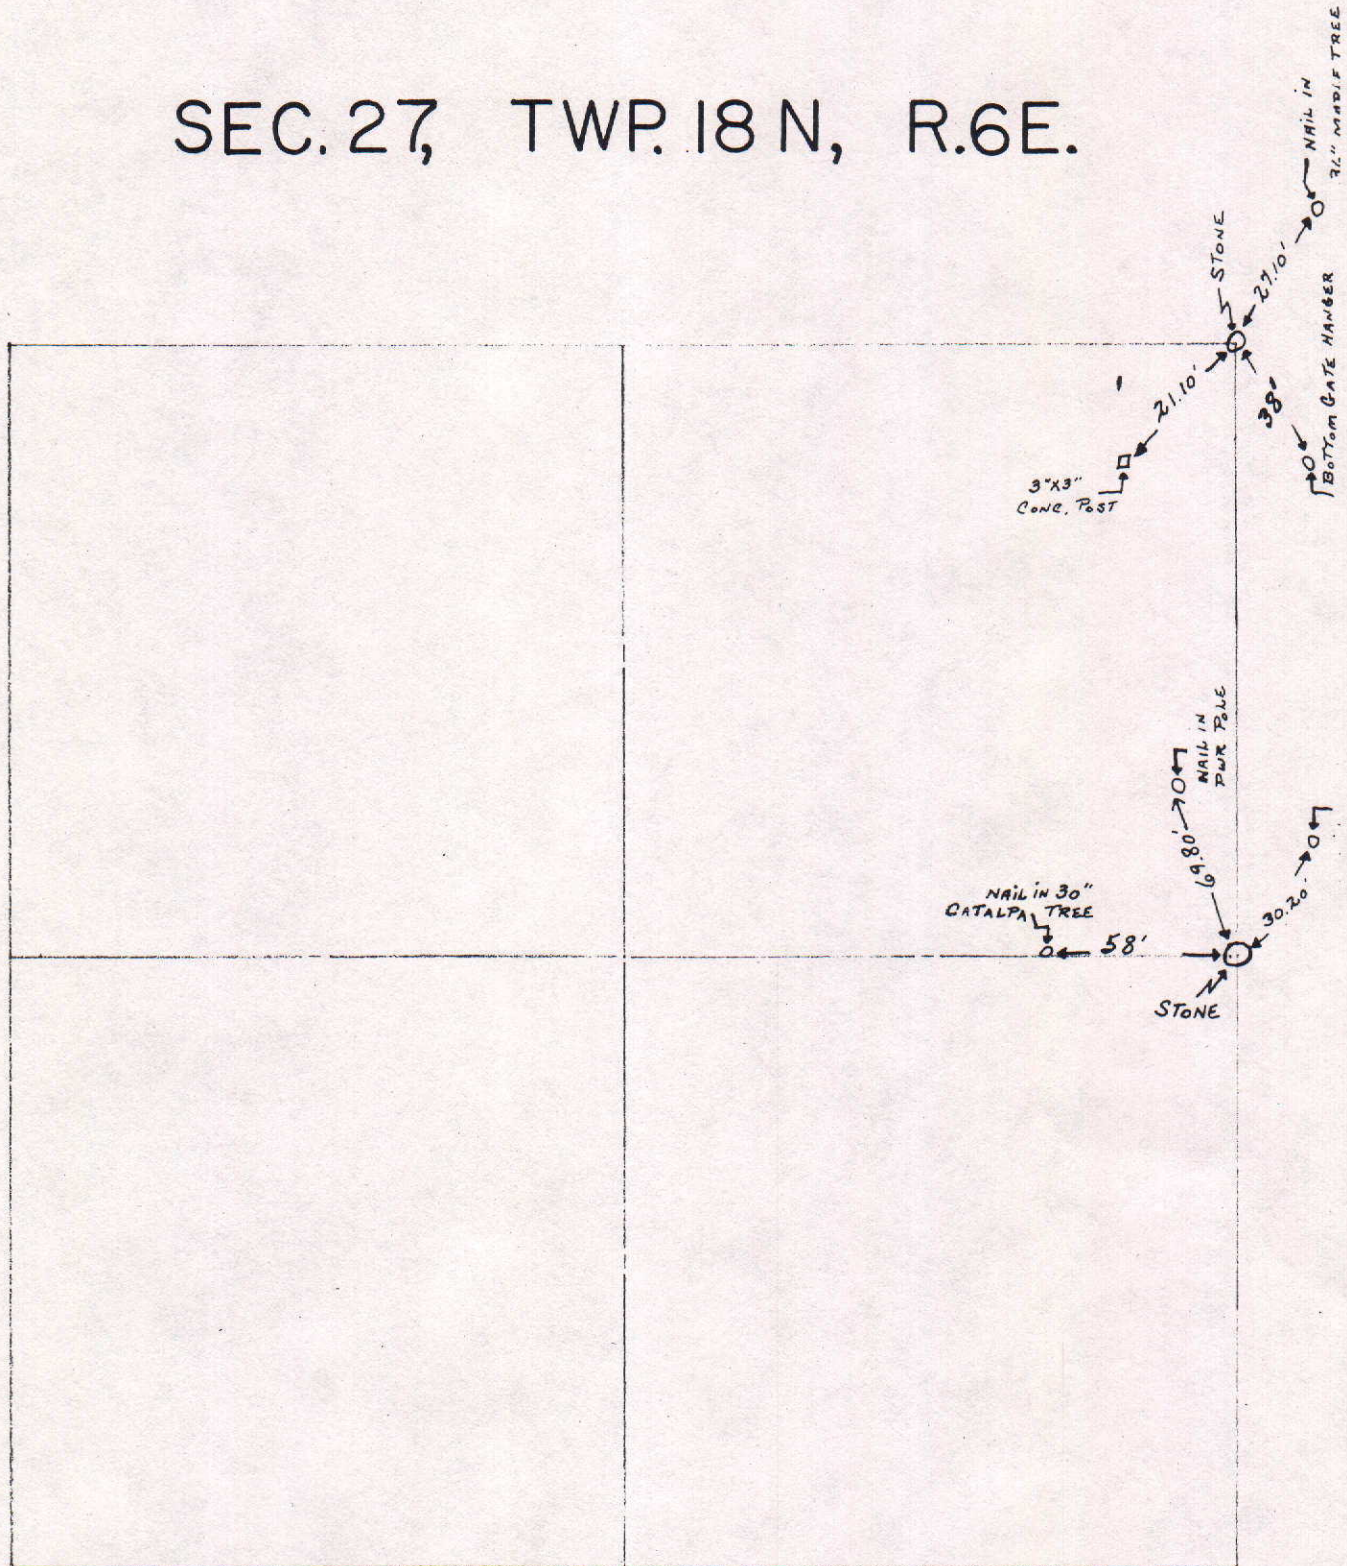

COUNTY SURVEYOR'S - SECTION CORNER TIES

SECTION	TOWNSHIP	RANGE	BOOK	PAGE	ELEVATION	UC ZONE	STATE PLANE COORD	LATITUDE	LONGITUDE
27	18N	6E	10	2A			X=	Y=	



NORTH

SCALE 1" = 40'

SHEET ___ OF ___ SHEETS



Tied by: LP:JB Date: 8/10/95

Drawn by: BW Date: 8/24/95

Checked by: _____ Date: _____

DESCRIPTION OF MONUMENT

1" Brass pin in concrete flush with surface of asphalt road

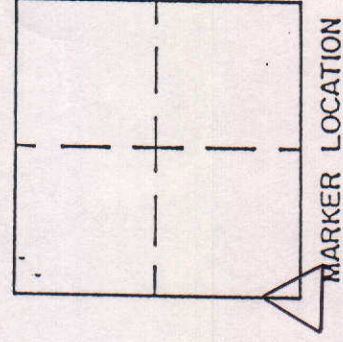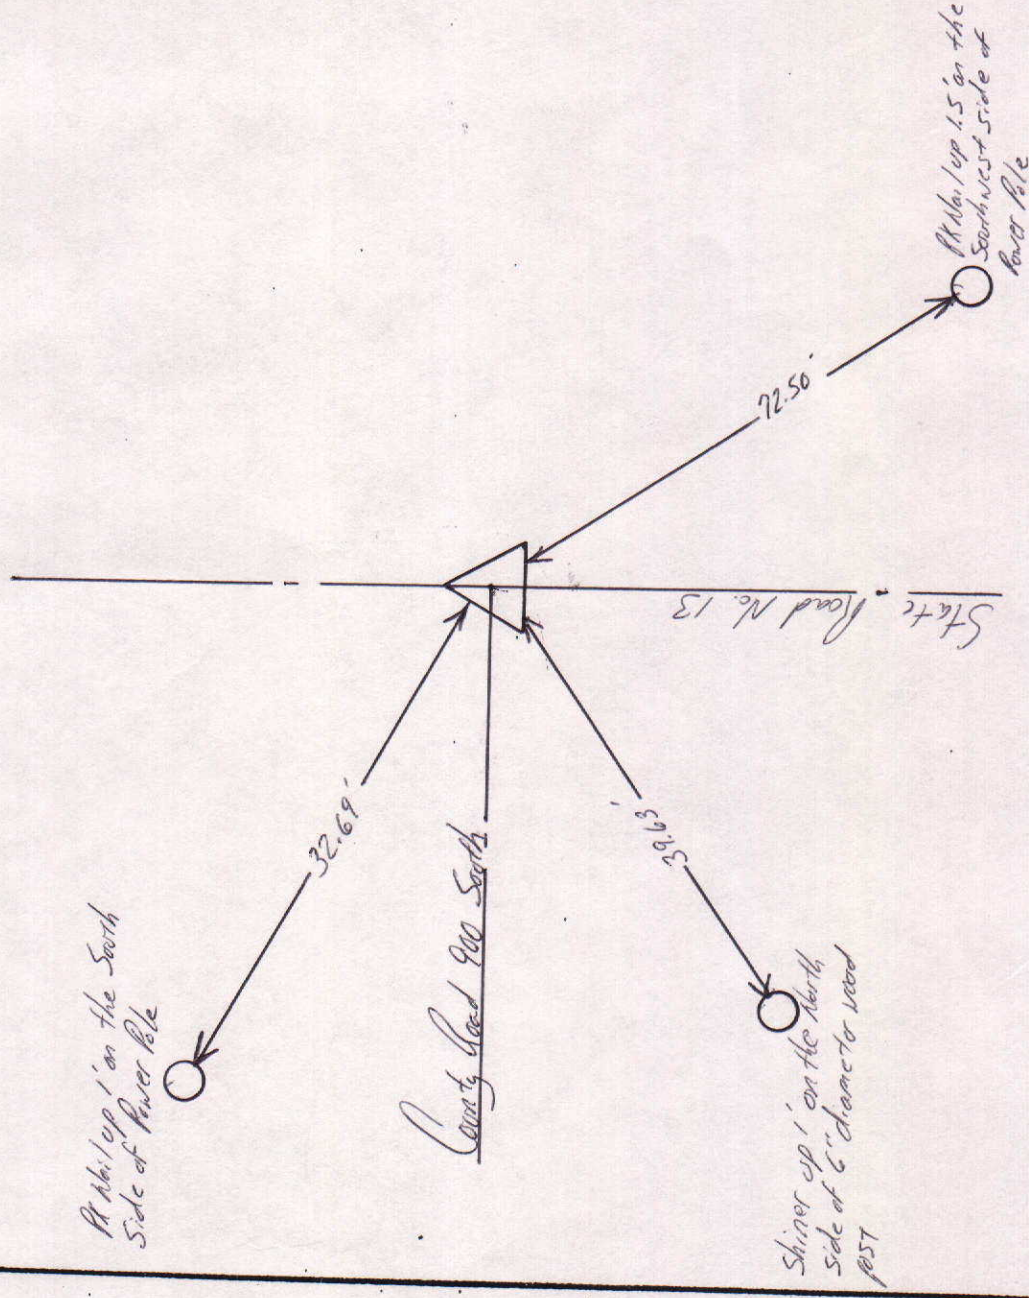

MARKER LOCATION

Approved: _____

Date: _____

COUNTY SURVEYOR

COUNTY SURVEYOR'S - SECTION CORNER TIES

SECTION	TOWNSHIP	RANGE	BOOK	PAGE	ELEVATION	UC ZONE	STATE PLANE COORD	LATITUDE	LONGITUDE
27	18N	6E	10	2B			X=	Y=	



NORTH

SCALE 1" = 40'

SHEET ___ OF ___ SHEETS



Tied by: LP:JB Date: 8/10/95

Drawn by: BAW Date: 8/24/95

Checked by: ___ Date: ___

DESCRIPTION OF MONUMENT

1" Brass Pin in concrete flush with surface of asphalt road

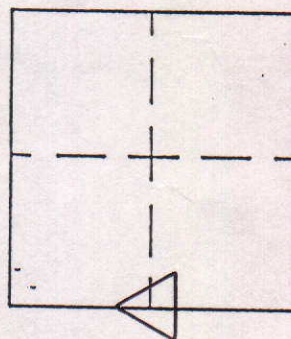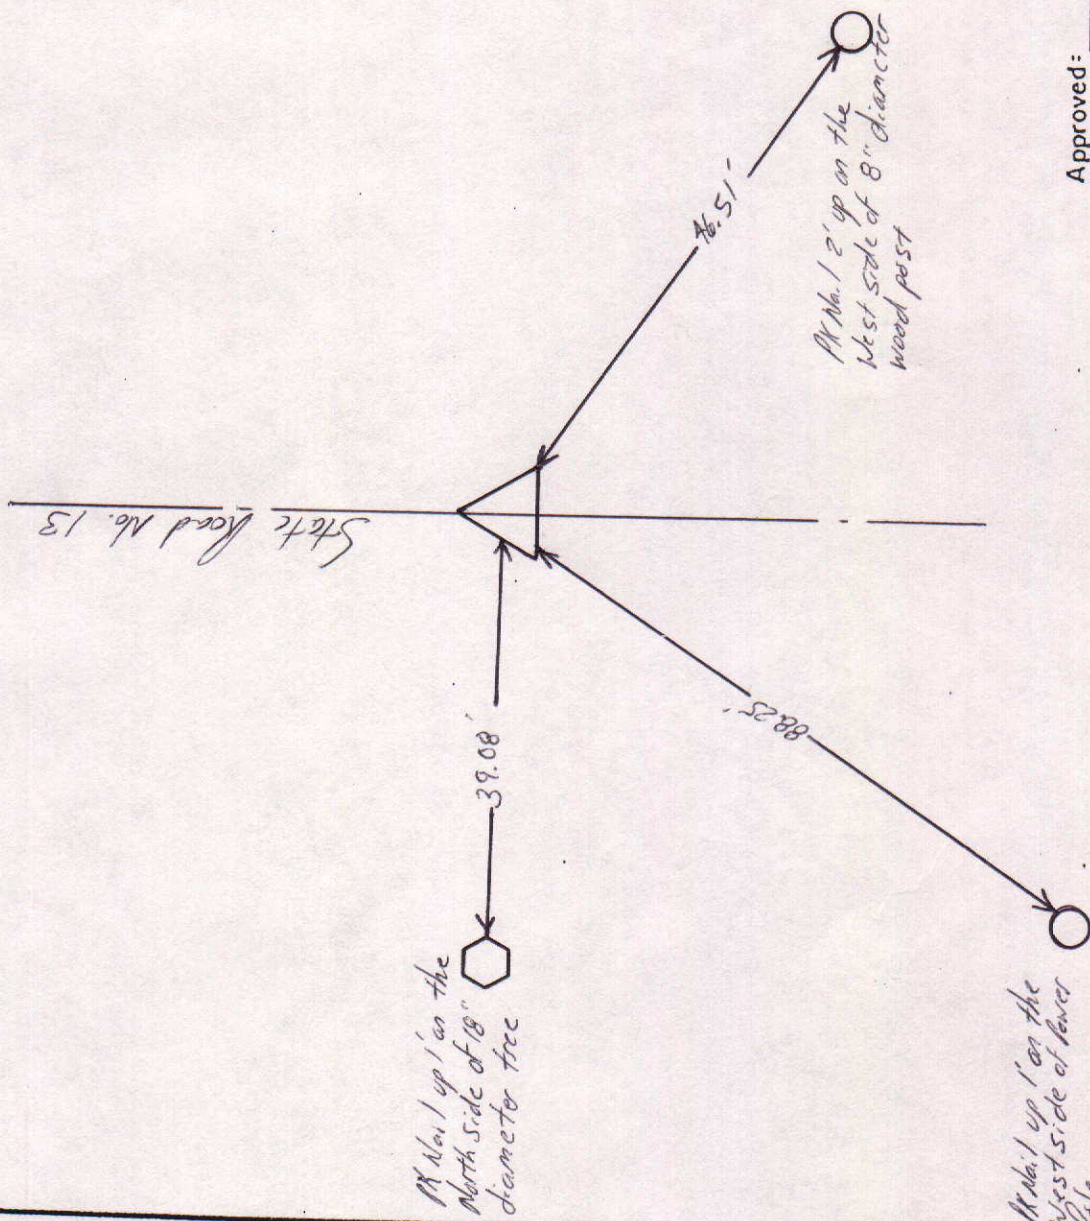

MARKER LOCATION

Approved: _____

Date: _____

COUNTY SURVEYOR

COUNTY SURVEYOR'S - SECTION CORNER TIES

SECTION	TOWNSHIP	RANGE	BOOK	PAGE	ELEVATION	UC ZONE	STATE PLANE	COORD	LATITUDE	LONGITUDE
27	18N	6E	10	2A				X= Y=		





NORTH

SCALE 1" = 40'

SHEET ___ OF ___ SHEETS

Tied by: LP: JB Date: 8/10/95
Drawn by: BN Date: 8/24/95
Checked by: _____ Date: _____

DESCRIPTION OF MONUMENT
1" Brass pin in concrete flush
with surface of asphalt road

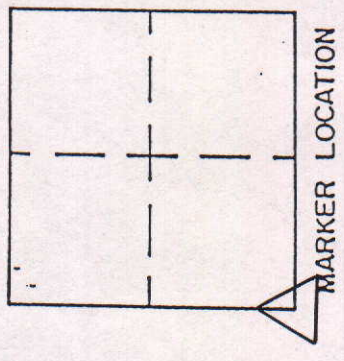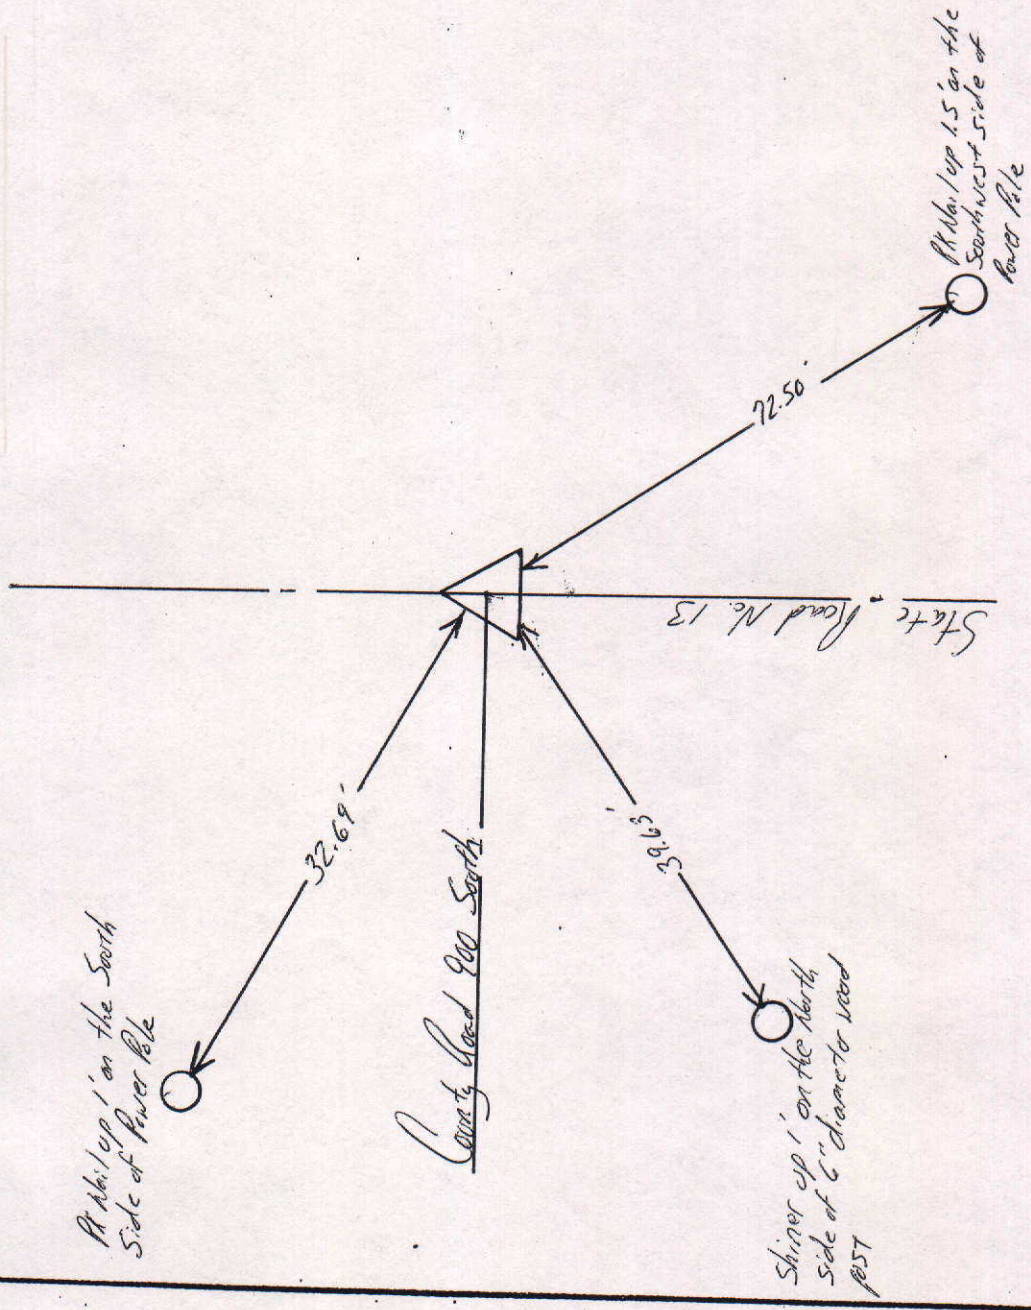

Approved: _____ Date: _____
COUNTY SURVEYOR