


5
SEC. 21, TWP. 19N, R.8E.

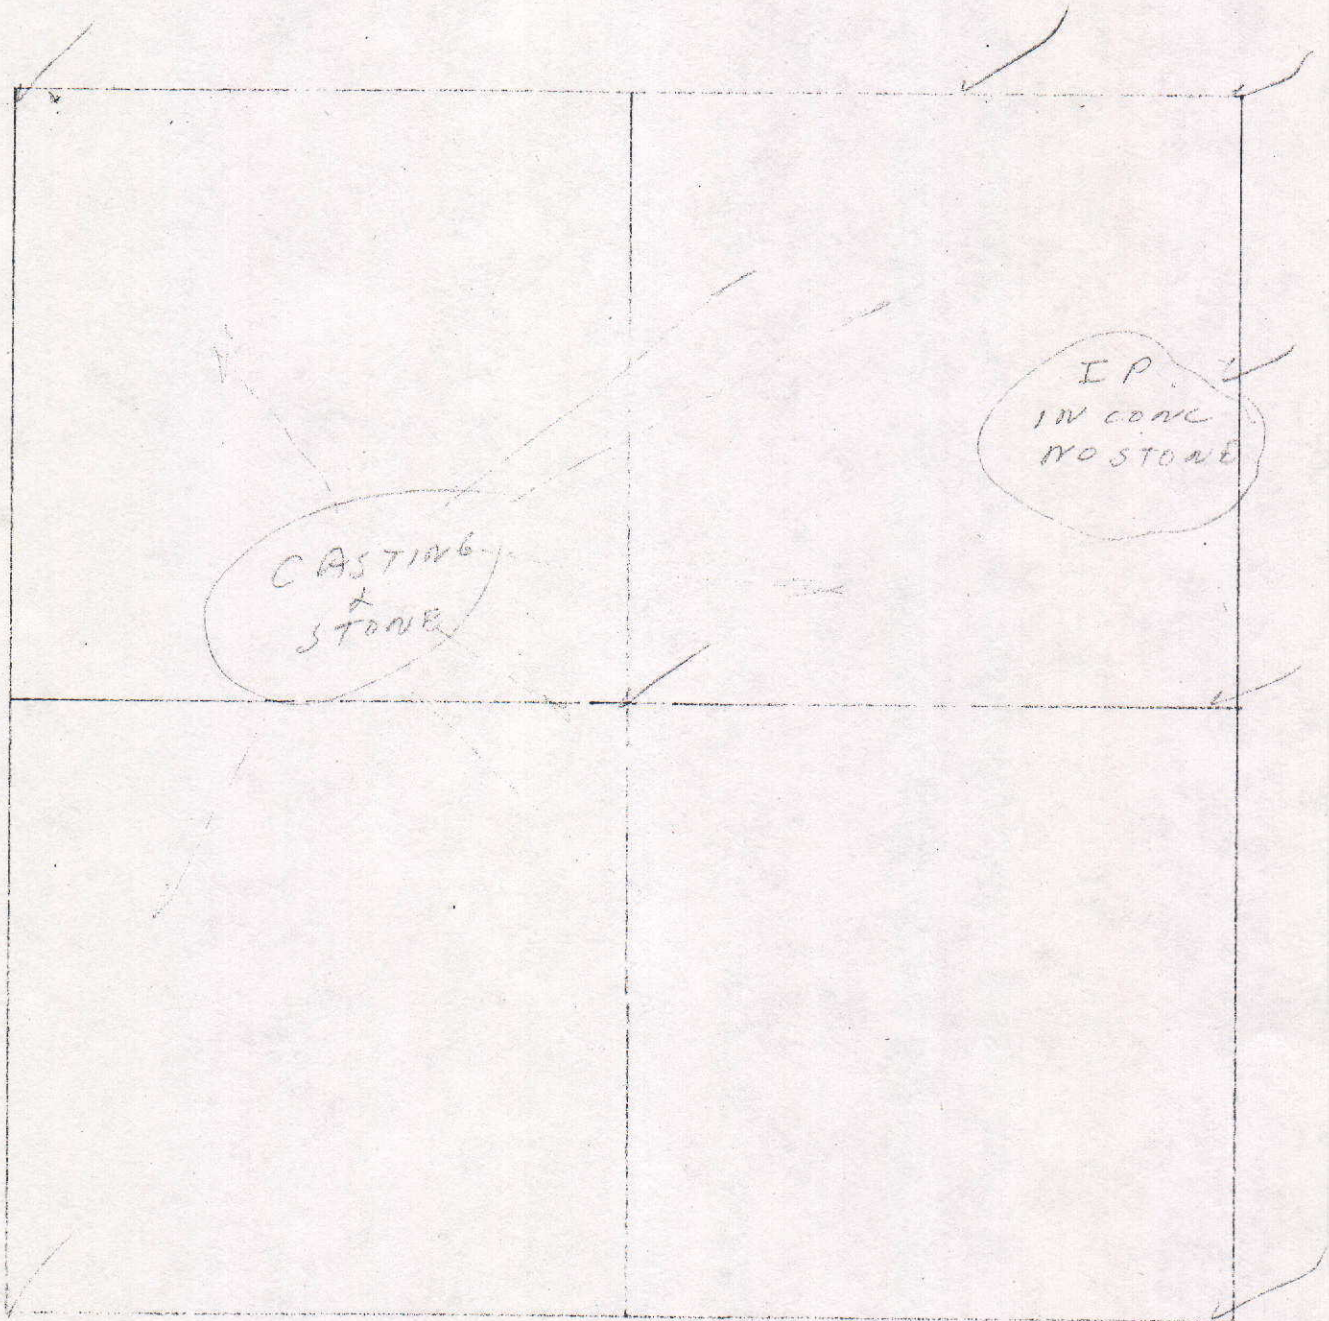



COUNTY SURVEYOR'S - SECTION CORNER TIES

SECTION	TOWNSHIP	RANGE	BOOK	PAGE	ELEVATION	UC ZONE	STATE PLANE COORD	LATITUDE	LONGITUDE
21	19	8				X=	Y=		



Tied by: RW/MC Date: 7/26/04
 Drawn by: RW Date: 7/26/04
 Checked by: _____ Date: _____

DESCRIPTION OF MONUMENT

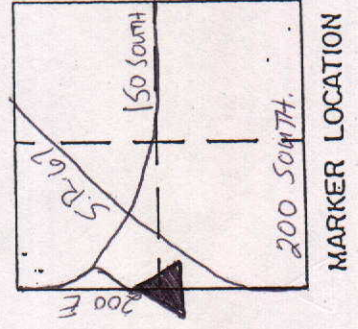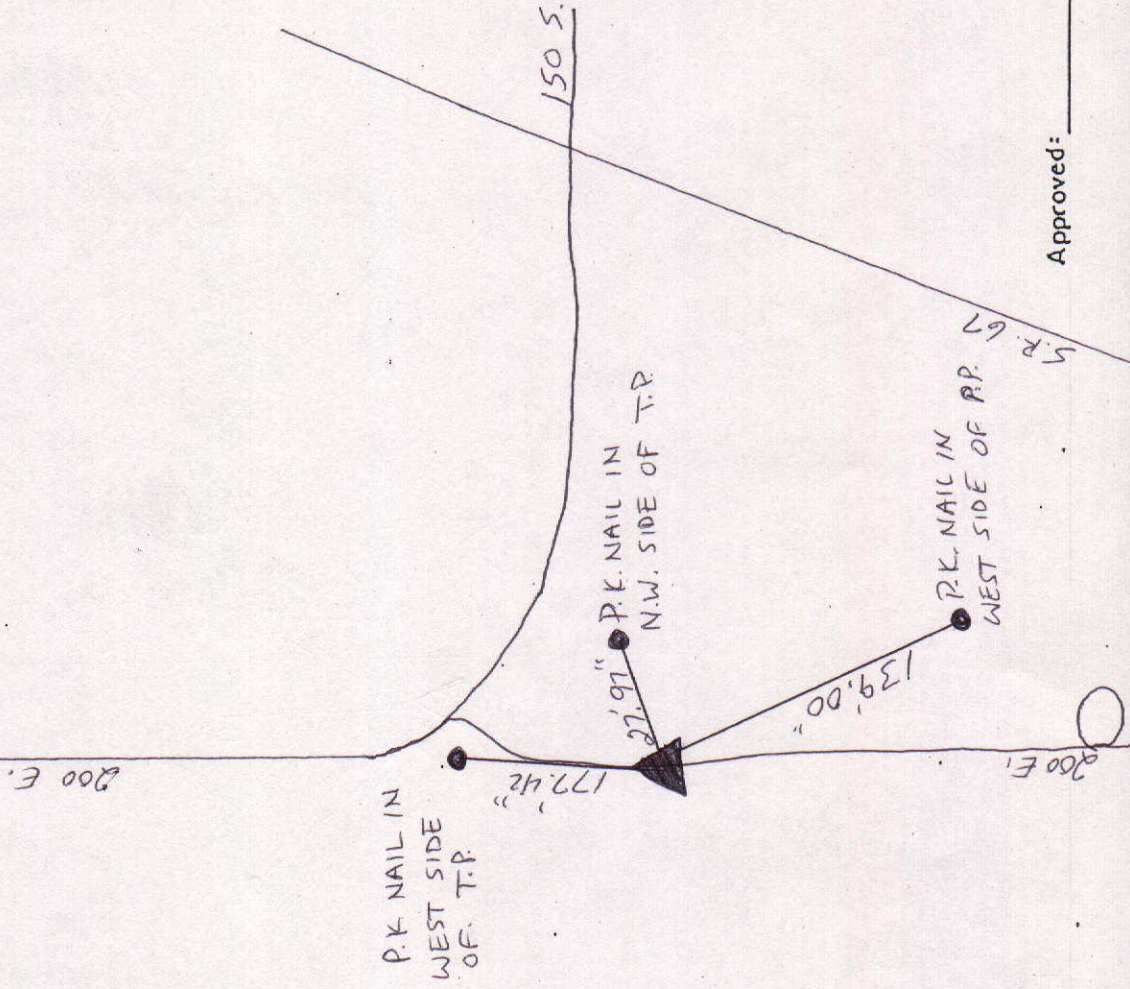

Approved: _____ Date: _____
 COUNTY SURVEYOR

COUNTY SURVEYOR'S - SECTION CORNER TIES

SECTION	TOWNSHIP	RANGE	BOOK	PAGE	ELEVATION	UC ZONE	STATE PLANE	COORD	LATITUDE	LONGITUDE
21	19N	8E	3	98				Y=		
								X=		



NORTH

SCALE 1" = 40'

SHEET ___ OF ___ SHEETS



Tied by: L.R.:CG Date: 5/24/95

Drawn by: BAW Date: 6/12/95 (8:30A.M.)

Checked by: _____ Date: _____

DESCRIPTION OF MONUMENT

Brass Plug 4" below 10" Round Metal
Casting Flush with surface of asphalt
Road

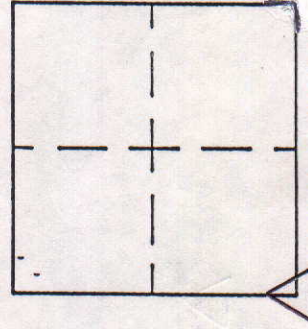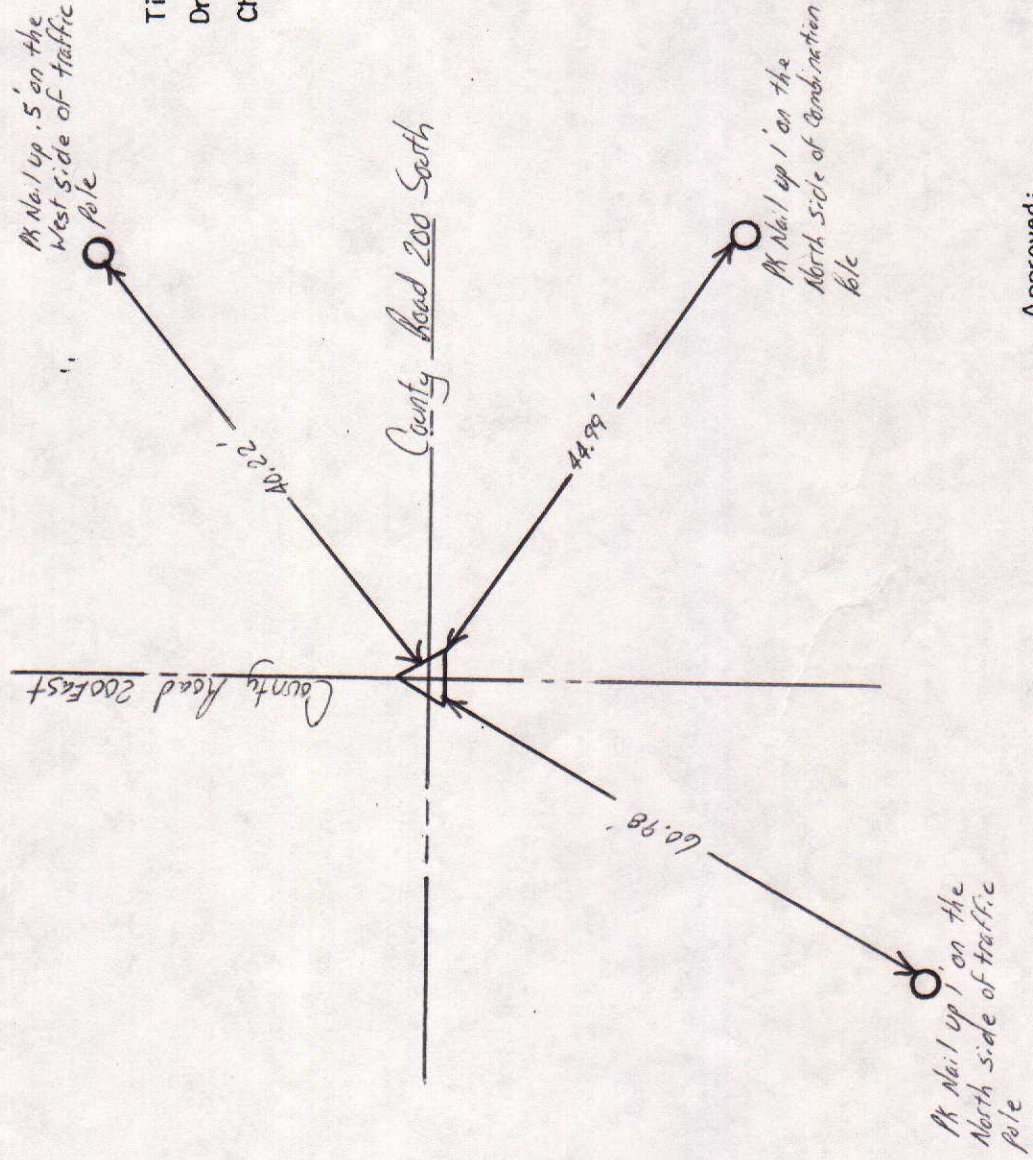

MARKER LOCATION


Approved: _____

Date: _____


COUNTY SURVEYOR

COUNTY SURVEYOR'S - SECTION CORNER TIES

SECTION	TOWNSHIP	RANGE	BOOK	PAGE	ELEVATION	UC ZONE	STATE PLANE	COORD	LATITUDE	LONGITUDE
21	19N	8E	11	1A				X=	Y=	

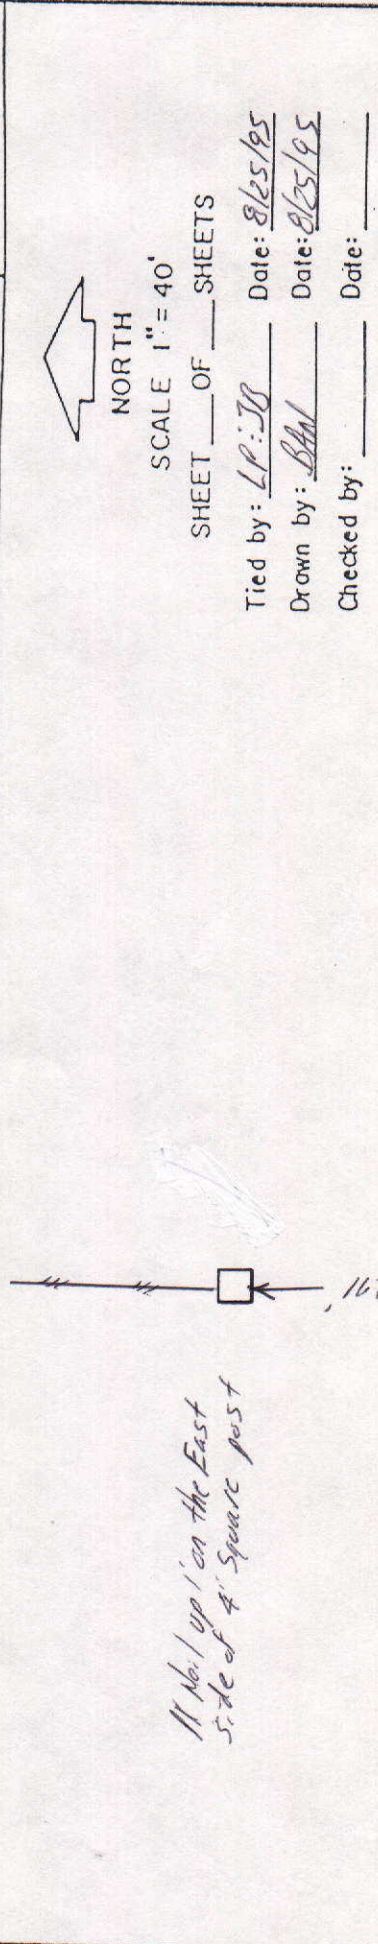


DESCRIPTION OF MONUMENT
 RR Spike flush with surface
 of asphalt Road

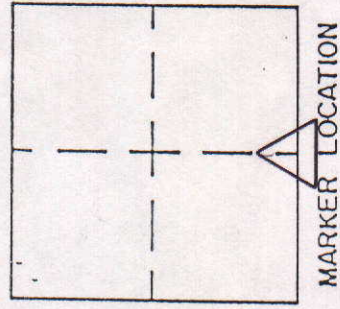

Approved: _____ Date: _____
 COUNTY SURVEYOR

COUNTY SURVEYOR'S - SECTION CORNER TIES

SECTION	TOWNSHIP	RANGE	BOOK	PAGE	ELEVATION	UC ZONE	STATE PLANE	COORD	LATITUDE	LONGITUDE
21	19N	8E	3	14B		X=	Y=			

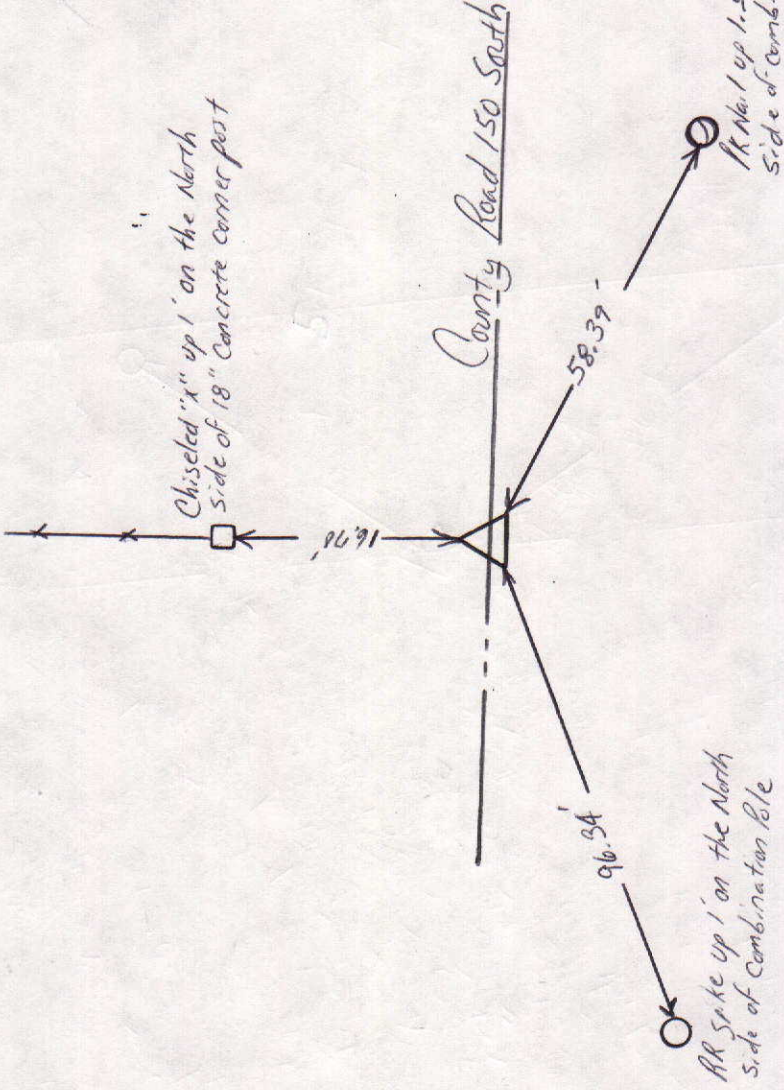

NORTH

SCALE 1" = 40'

SHEET ___ OF ___ SHEETS


Tied by: L.P.O.C.G. Date: 5/24/95

Drawn by: BATN Date: 6/14/95

Checked by: ___ Date: ___

DESCRIPTION OF MONUMENT

Chiseled "x" in stone 4" below surface of 10" casting flush with surface of asphalt road

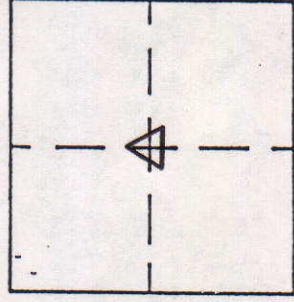

MARKER LOCATION

Approved: _____ Date: _____

COUNTY SURVEYOR