



SEC. 33, TWP. 18N, R. 7E.

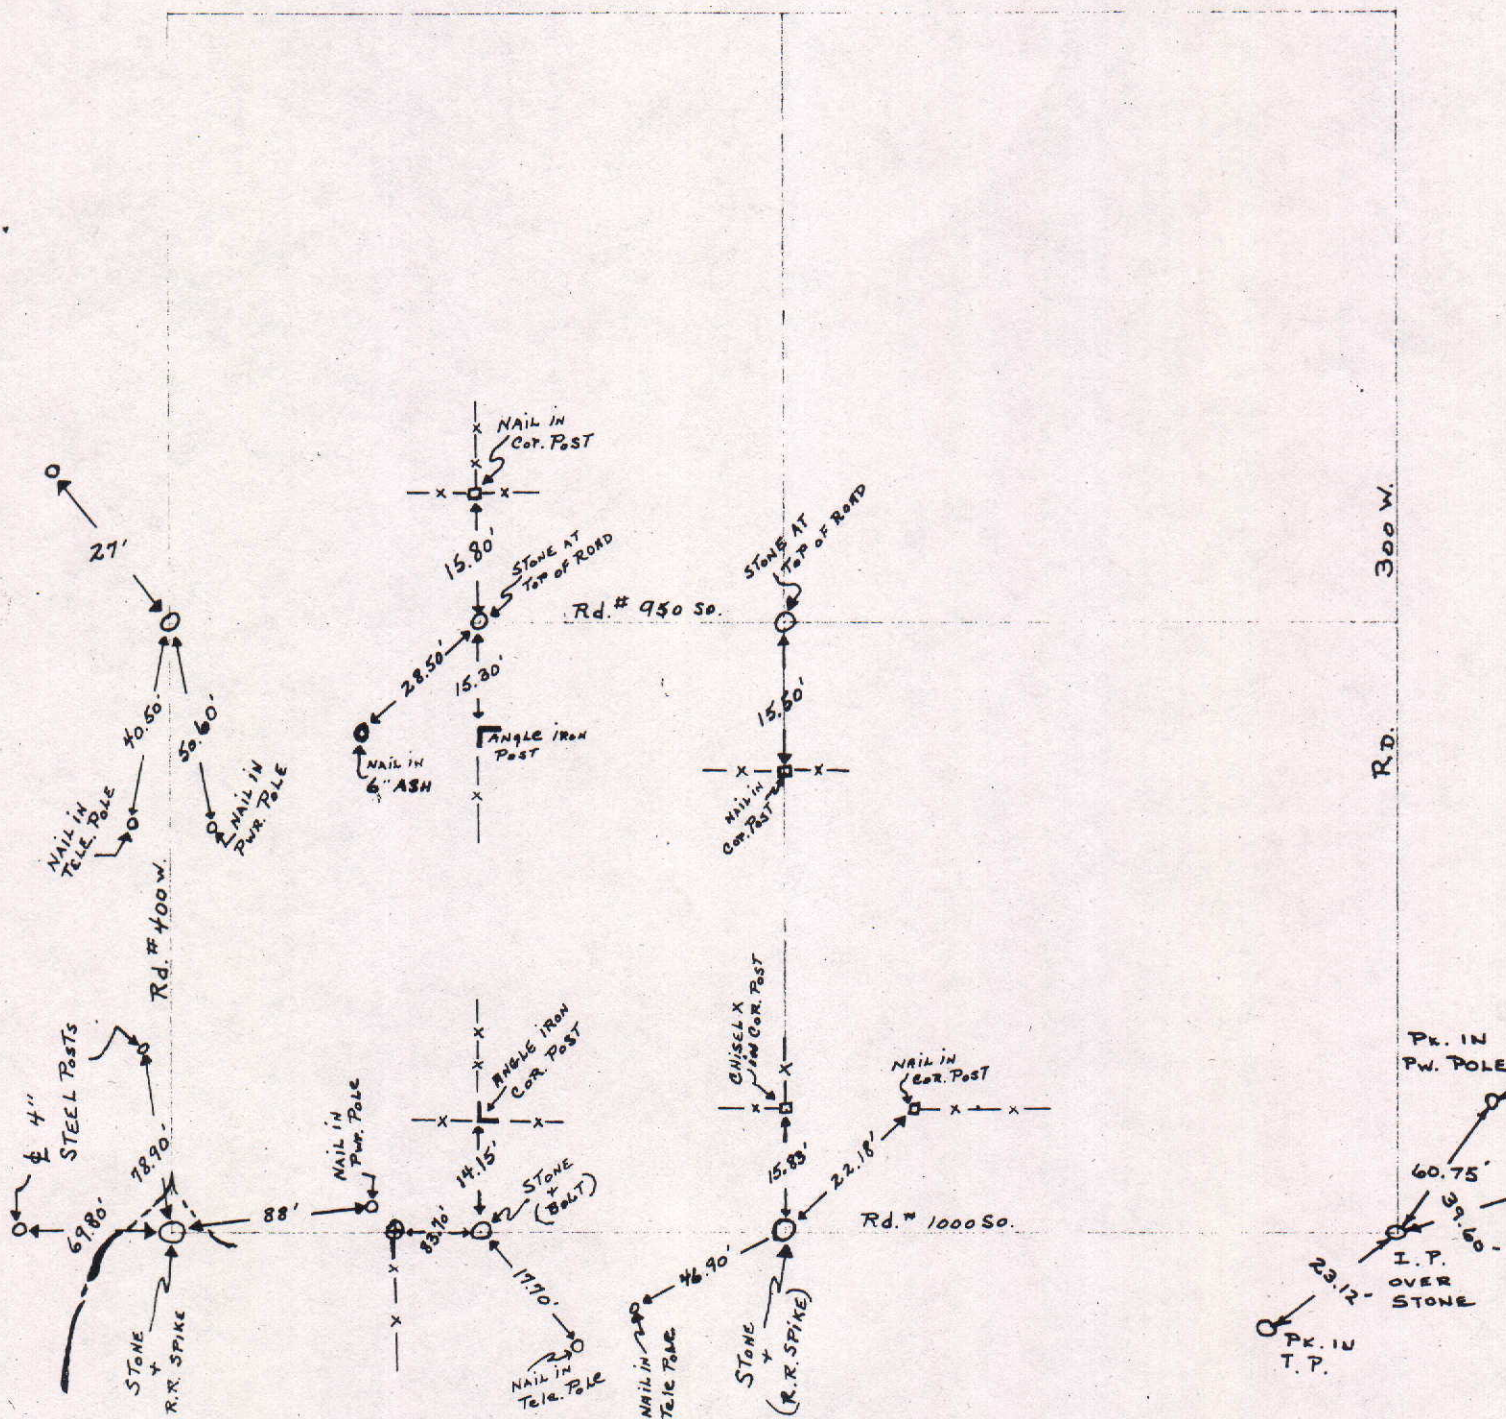


COUNTY SURVEYOR'S - SECTION CORNER TIES

SECTION	TOWNSHIP	RANGE	BOOK	PAGE	ELEVATION	UC ZONE	STATE PLANE	COORD	LATITUDE	LONGITUDE
33	18N	7E	7	28				X=	Y=	

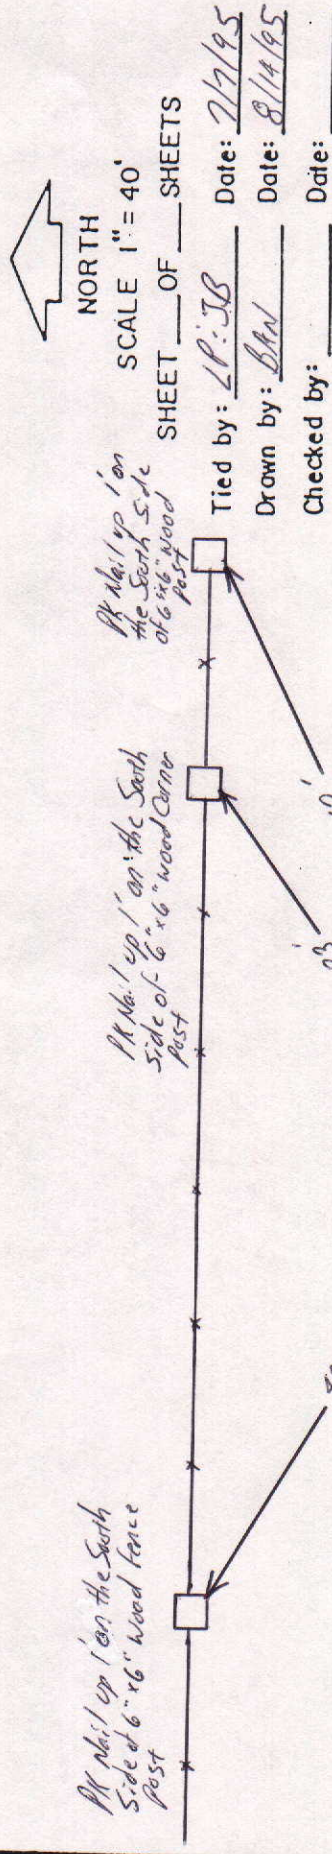

DESCRIPTION OF MONUMENT
RM Nail Spike Flush with Surface of asphalt Road

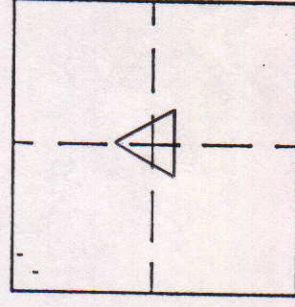

MARKER LOCATION

Approved: _____ Date: _____
 COUNTY SURVEYOR

COUNTY SURVEYOR'S - SECTION CORNER TIES

SECTION	TOWNSHIP	RANGE	BOOK	PAGE	ELEVATION	UC ZONE	STATE PLANE COORD	LATITUDE	LONGITUDE
33	18N	7E	7	13			X= Y=		



NORTH

SCALE 1" = 40'

SHEET ___ OF ___ SHEETS

Tied by: L.P.:JB Date: 7/12/95

Drawn by: BAN Date: 8/14/95

Checked by: _____ Date: _____

DESCRIPTION OF MONUMENT

1" Iron Pipe - 2' below Surface of asphalt road

PK Nail 1.5' up on the South Side of telephone pole

26.92'

County Road 950 South


34.24'

PK Nail 1.5' up on the North side of telephone pole

50.84'

PK Nail 1.5' up on the West side of power pole

County Road 400 West

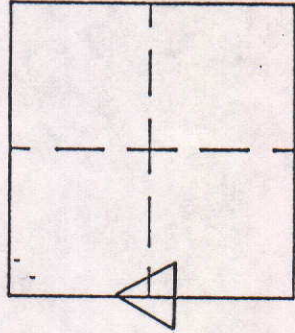

MARKER LOCATION

Approved: _____

Date: _____

COUNTY SURVEYOR

COUNTY SURVEYOR'S - SECTION CORNER TIES

SECTION	TOWNSHIP	RANGE	BOOK	PAGE	ELEVATION	UC ZONE	STATE PLANE COORD	LATITUDE	LONGITUDE
33	18	7					X = Y =		



NORTH

SCALE 1" = 40'



SHEET ___ OF ___ SHEETS

Tied by: BAW:AM Date: 4-12-93

Drawn by: BAW Date: 4-15-93

Checked by: _____ Date: _____

DESCRIPTION OF MONUMENT

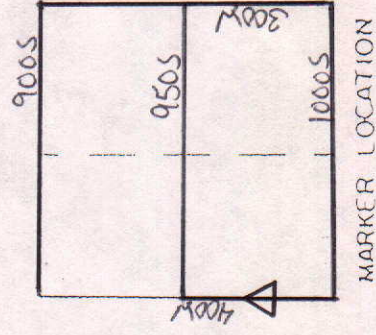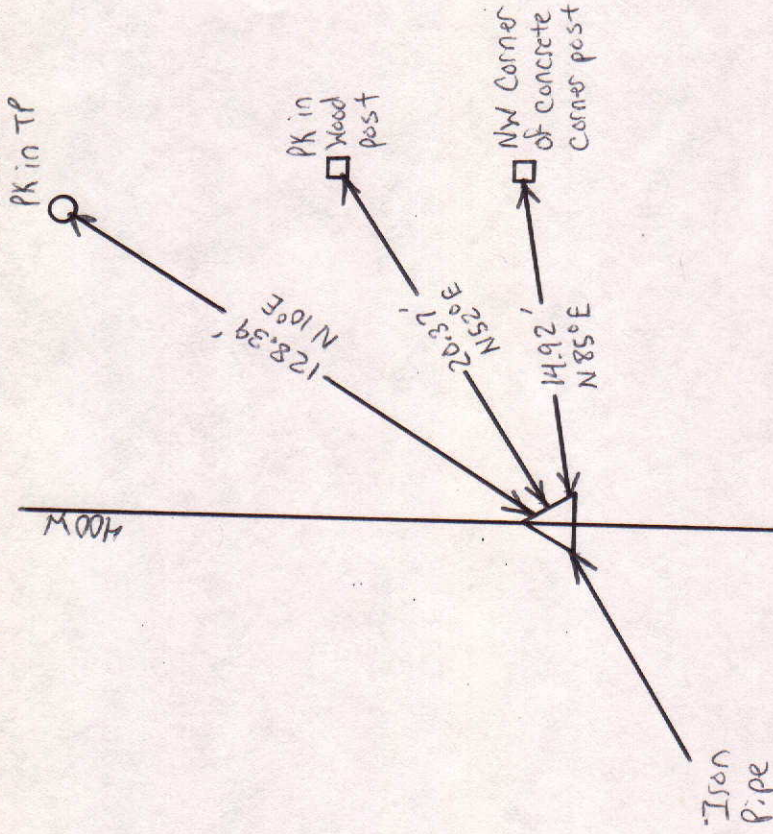

Approved: _____


Date: _____

COUNTY SURVEYOR

COUNTY SURVEYOR'S - SECTION CORNER TIES

SECTION	TOWNSHIP	RANGE	BOOK	PAGE	ELEVATION	UC ZONE	STATE PLANE COORD	LATITUDE	LONGITUDE
33	18N	7E	9	1A			X= Y=		

Count Road North

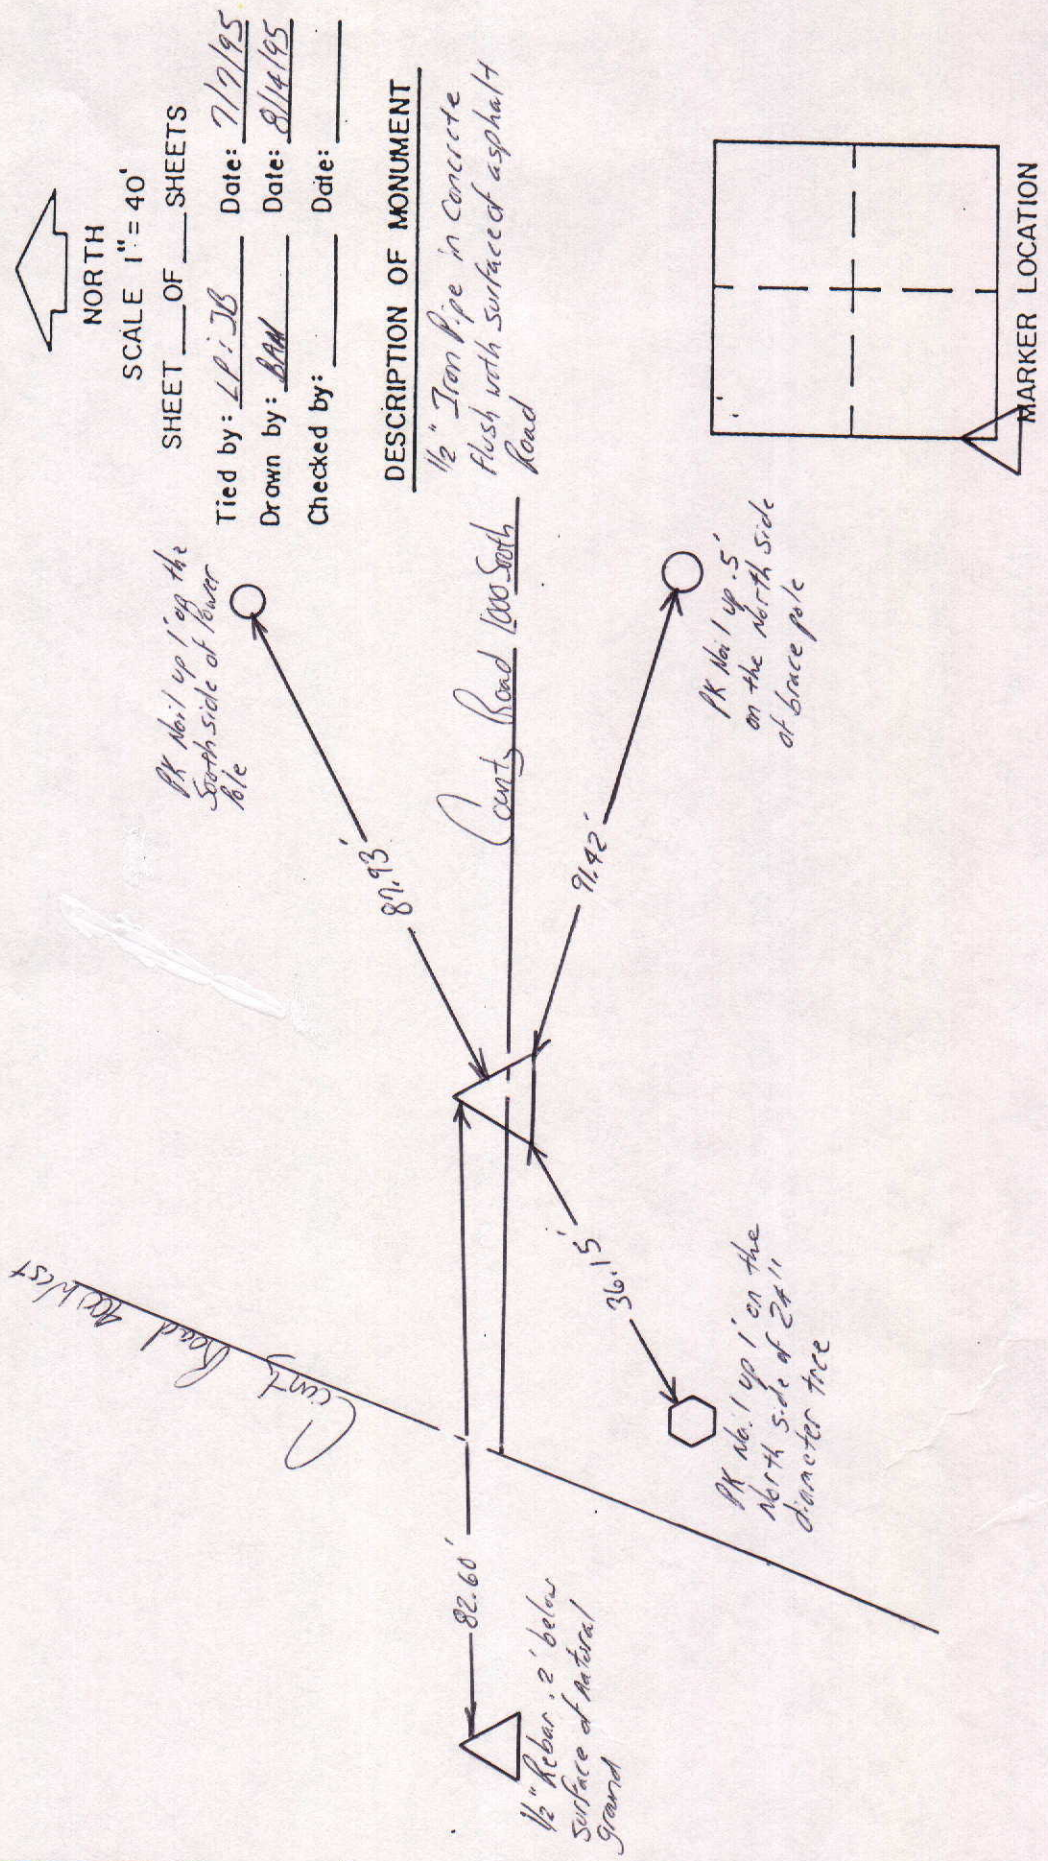

SHEET ___ OF ___ SHEETS
 Tied by: LP: JB Date: 7/9/95
 Drawn by: BAM Date: 8/14/95
 Checked by: ___ Date: ___

DESCRIPTION OF MONUMENT

1/2" Iron Pipe in Concrete
 flush with surface of asphalt
 Road

Approved: _____ Date: _____
 COUNTY SURVEYOR

COUNTY SURVEYOR'S - SECTION CORNER TIES

SECTION	TOWNSHIP	RANGE	BOOK	PAGE	ELEVATION	UC ZONE	STATE PLANE COORD	LATITUDE	LONGITUDE
33	18	7					X= Y=		



NORTH

SCALE 1" = 40'



SHEET ___ OF ___ SHEETS

Tied by: BAN; DM Date: 4-12-93

Drawn by: BAN Date: 4-26-93

Checked by: _____ Date: _____

DESCRIPTION OF MONUMENT

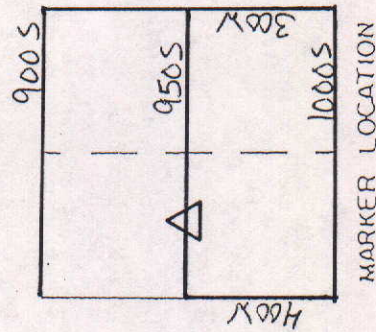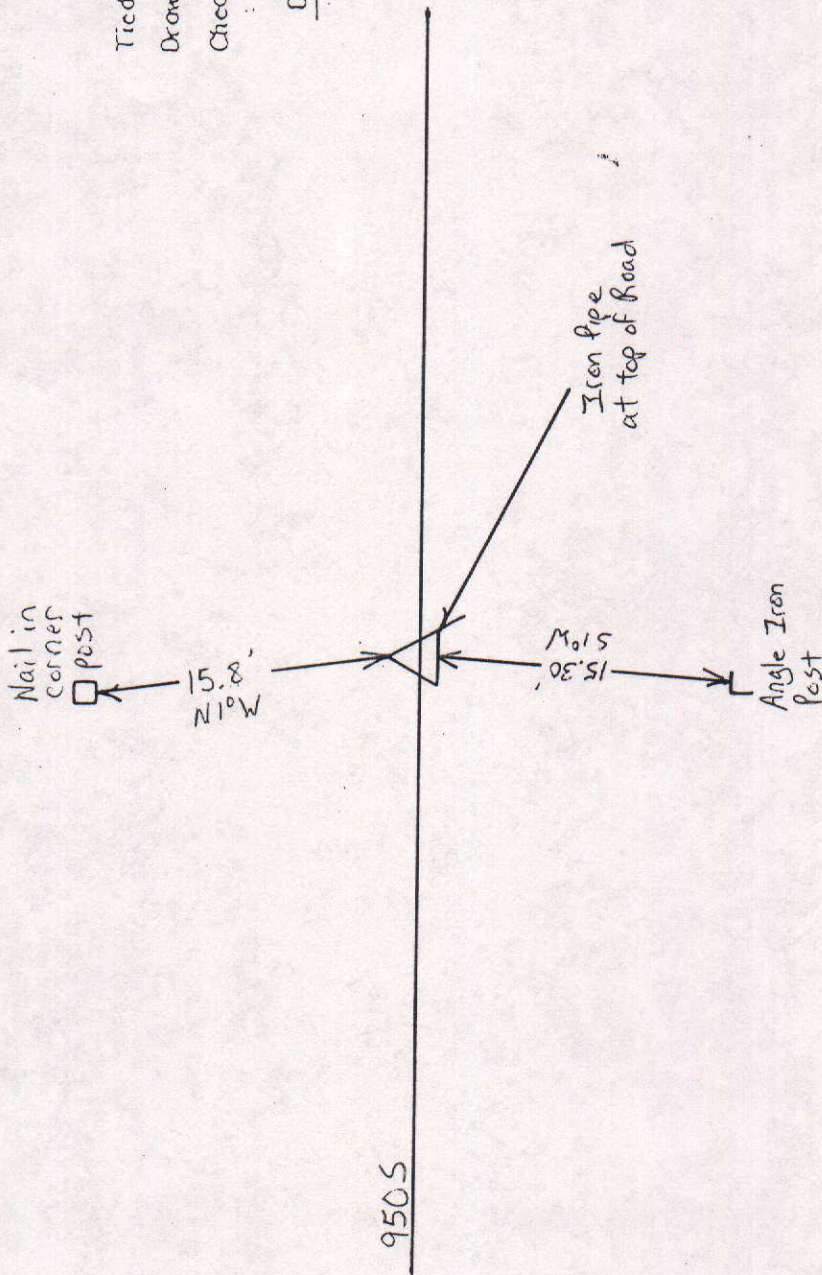

Approved: _____ Date: _____
COUNTY SURVEYOR

COUNTY SURVEYOR'S - SECTION CORNER TIES

SECTION	TOWNSHIP	RANGE	BOOK	PAGE	ELEVATION	UC ZONE	STATE PLANE COORD	LATITUDE	LONGITUDE
33	18	7				X=	Y=		



NORTH

SCALE 1"=40'



SHEET 12 OF 93 SHEETS

Tied by: _____ Date: _____
 Drawn by: J.S. Date: 7-27-92
 Checked by: _____ Date: _____

DESCRIPTION OF MONUMENT

Angle iron corner post

4-12-93

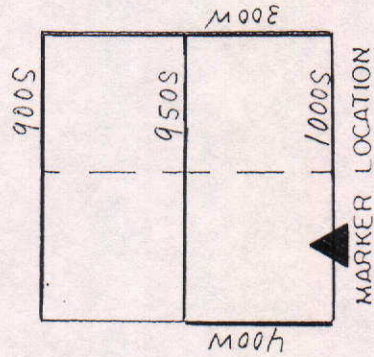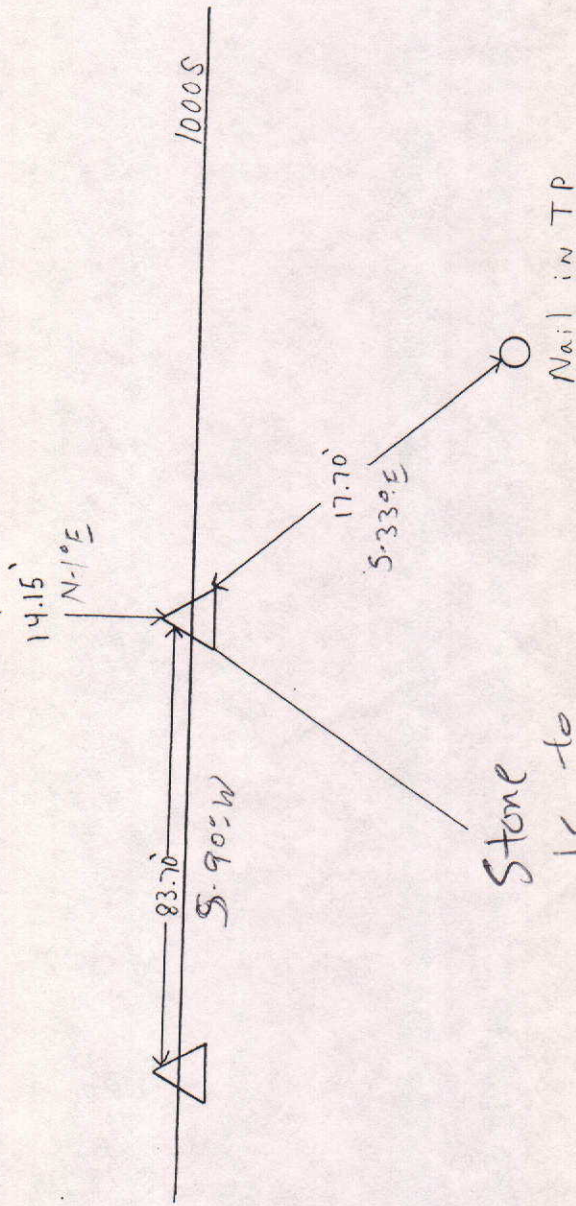

Approved

Date

COUNTY SURVEYOR

COUNTY SURVEYOR'S - SECTION CORNER TIES

SECTION	TOWNSHIP	RANGE	BOOK	PAGE	ELEVATION	UC ZONE	STATE PLANE COORD	LATITUDE	LONGITUDE
33	18N	7E	6	208			X= Y=		



NORTH

SCALE 1" = 40'

SHEET ___ OF ___ SHEETS

Tied by: LP: JB Date: 7/6/95
 Drawn by: BTM Date: 8/14/95
 Checked by: _____ Date: _____


DESCRIPTION OF MONUMENT

1/2" Iron Pipe in Concrete
Flush with surface of asphalt
road

Chiseled "x" up 1' on the
 East side of 14" x 14"
 concrete post




County Road 1000 South

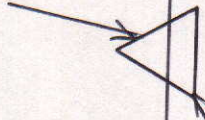

116.6'



PK Nail up 1' on the
 North side of 48" oak
 tree

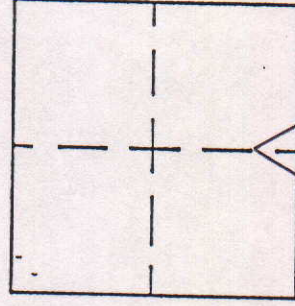

MARKER LOCATION

Approved: _____

Date: _____

COUNTY SURVEYOR