


SEC.26, TWP.22N., R.6 E.

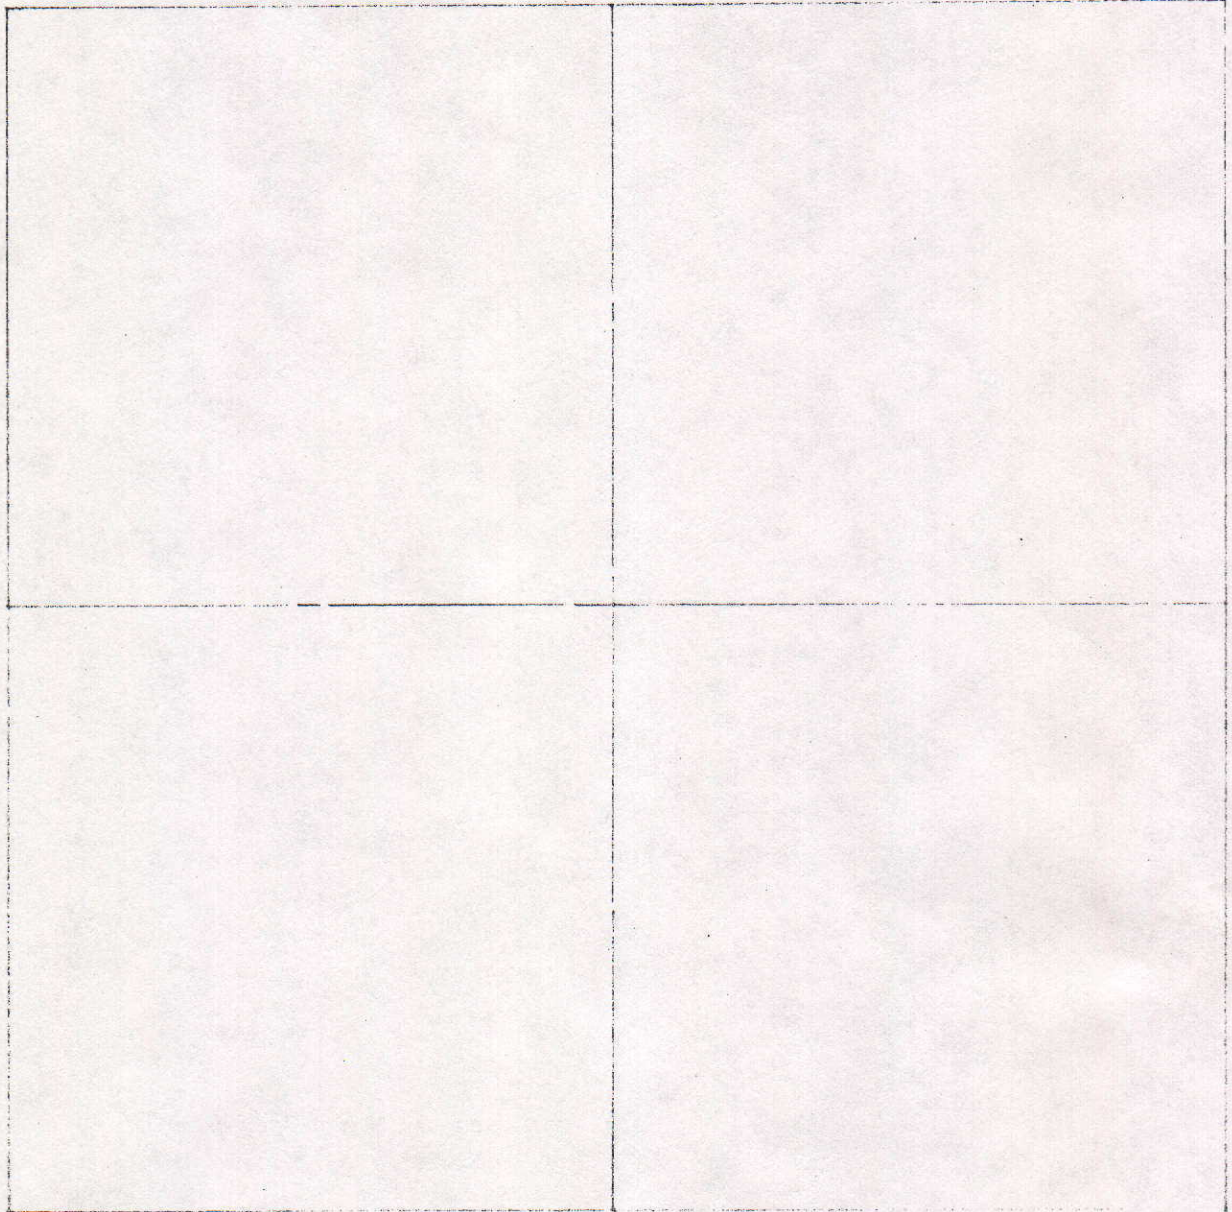


COUNTY SURVEYOR'S - SECTION CORNER TIES

SECTION	TOWNSHIP	RANGE	BOOK	PAGE	ELEVATION	UC ZONE	STATE PLANE COORD	LATITUDE	LONGITUDE
26	22N	6E					X=		
							Y=		

 NORTH
 SCALE 1" = 40'
 SHEET ___ OF ___ SHEETS
 Tied by: _____ Date: _____
 Drawn by: BAN Date: 2-10-93
 Checked by: _____ Date: _____

DESCRIPTION OF MONUMENT

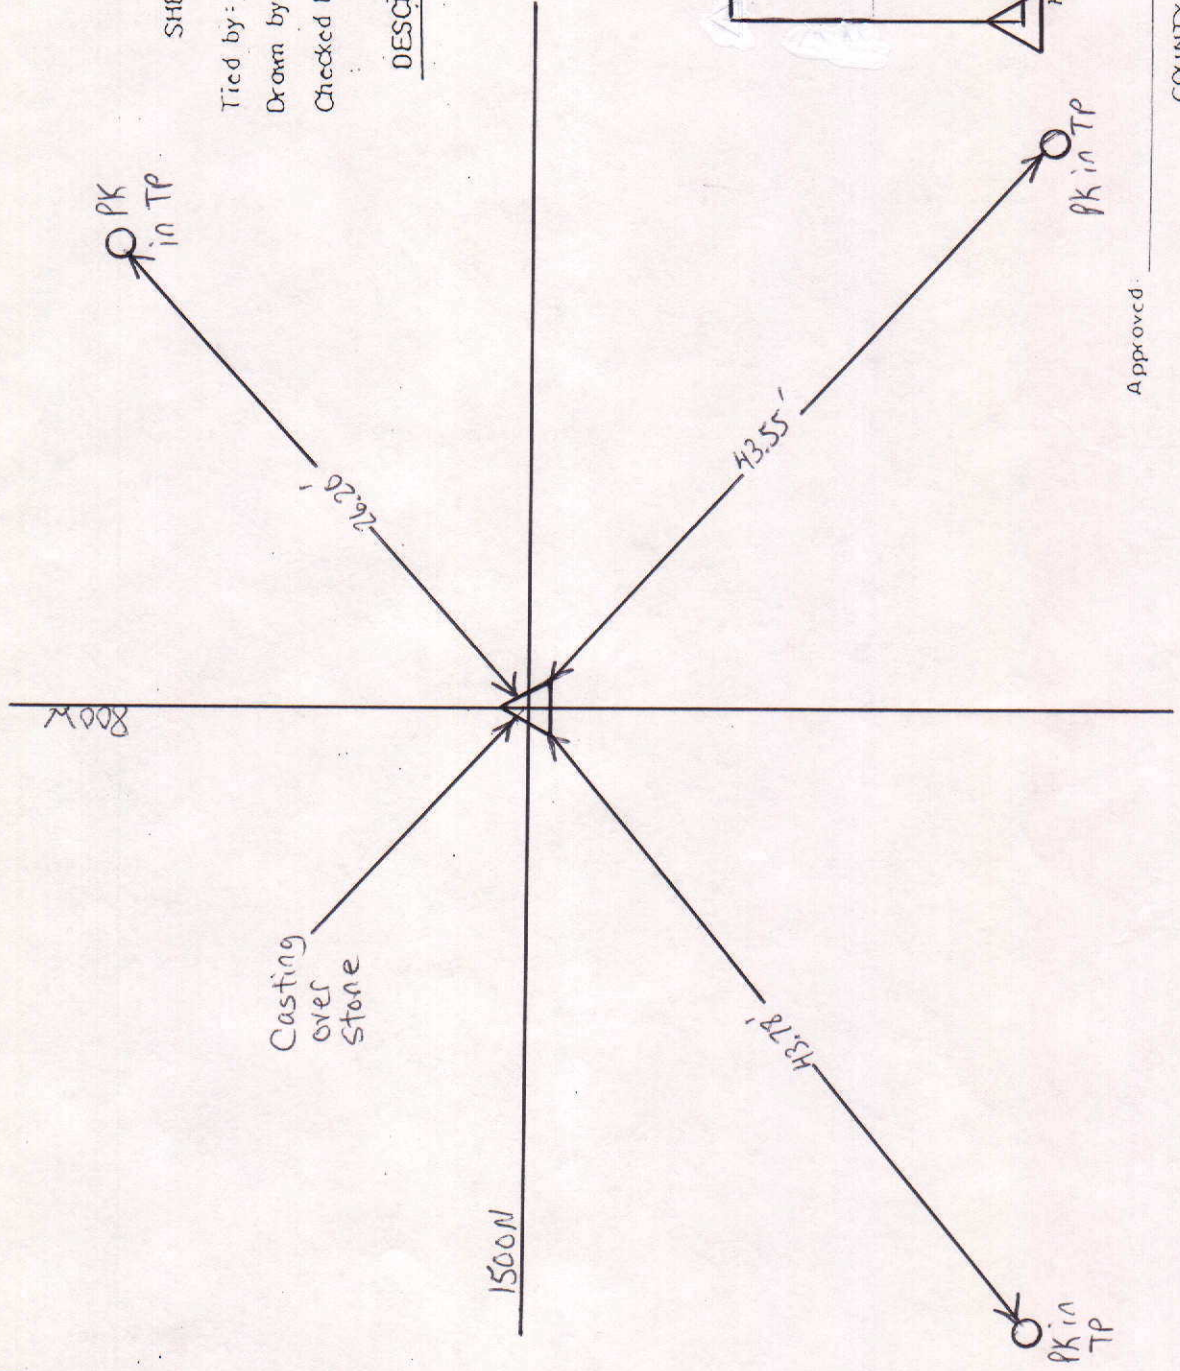

Approved: _____ Date: _____
 COUNTY SURVEYOR

COUNTY SURVEYOR'S - SECTION CORNER TIES

SECTION	TOWNSHIP	RANGE	BOOK	PAGE	ELEVATION	UC ZONE	STATE PLANE COORD	LATITUDE	LONGITUDE
26	22	6					X=	Y=	



P.K. Nail 1' up on
West Side of T.P.

P.K. Nail 1' up on
Southwest Side of
T.P.

63.22'

17.20'


1500 NORTH

Tied by: RW/MC Date: 8-15-02
 Drawn by: RW Date: 8-15-02
 Checked by: _____ Date: _____

DESCRIPTION OF MONUMENT

1/2" Iron Bolt flush
w/ Asphalt Road

1/2" Iron ~~Bolt~~ Bolt
Flush w/ Asphalt Road

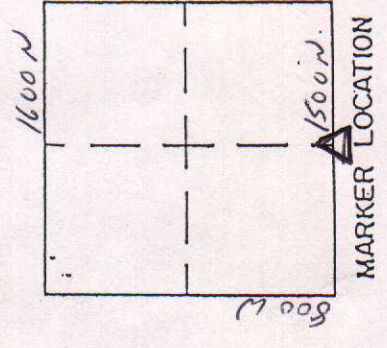

800 WEST

Approved: _____ Date: _____
 COUNTY SURVEYOR

COUNTY SURVEYOR'S - SECTION CORNER TIES

SECTION	TOWNSHIP	RANGE	BOOK	PAGE	ELEVATION	UC ZONE	STATE PLANE	COORD	LATITUDE	LONGITUDE
26	22	76				X=	Y=			



P.K. Nail 1' up
 on North Side
 of T.P.

Tied by: RL/ME Date: 8/15/02
 Drawn by: RL Date: 8/15/02
 Checked by: _____ Date: _____

P.K. Nail 1' up
 on North Side
 of 4x4 Post

12.68'


15.70'



DESCRIPTION OF MONUMENT

P.K. Nail Flush w/Asphalt Road

P.K. Nail Flush
w/Asphalt Road

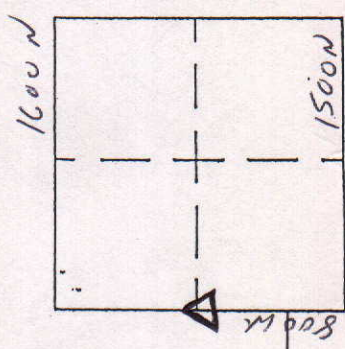

MARKER LOCATION

1500 NORTH

800 WEST

Approved: _____ Date: _____
 COUNTY SURVEYOR